


\\08988-MIT\\ISSUE-8-3-08-27-01\\S2-16-2.DWG
hu Aug 23 23:43 2001

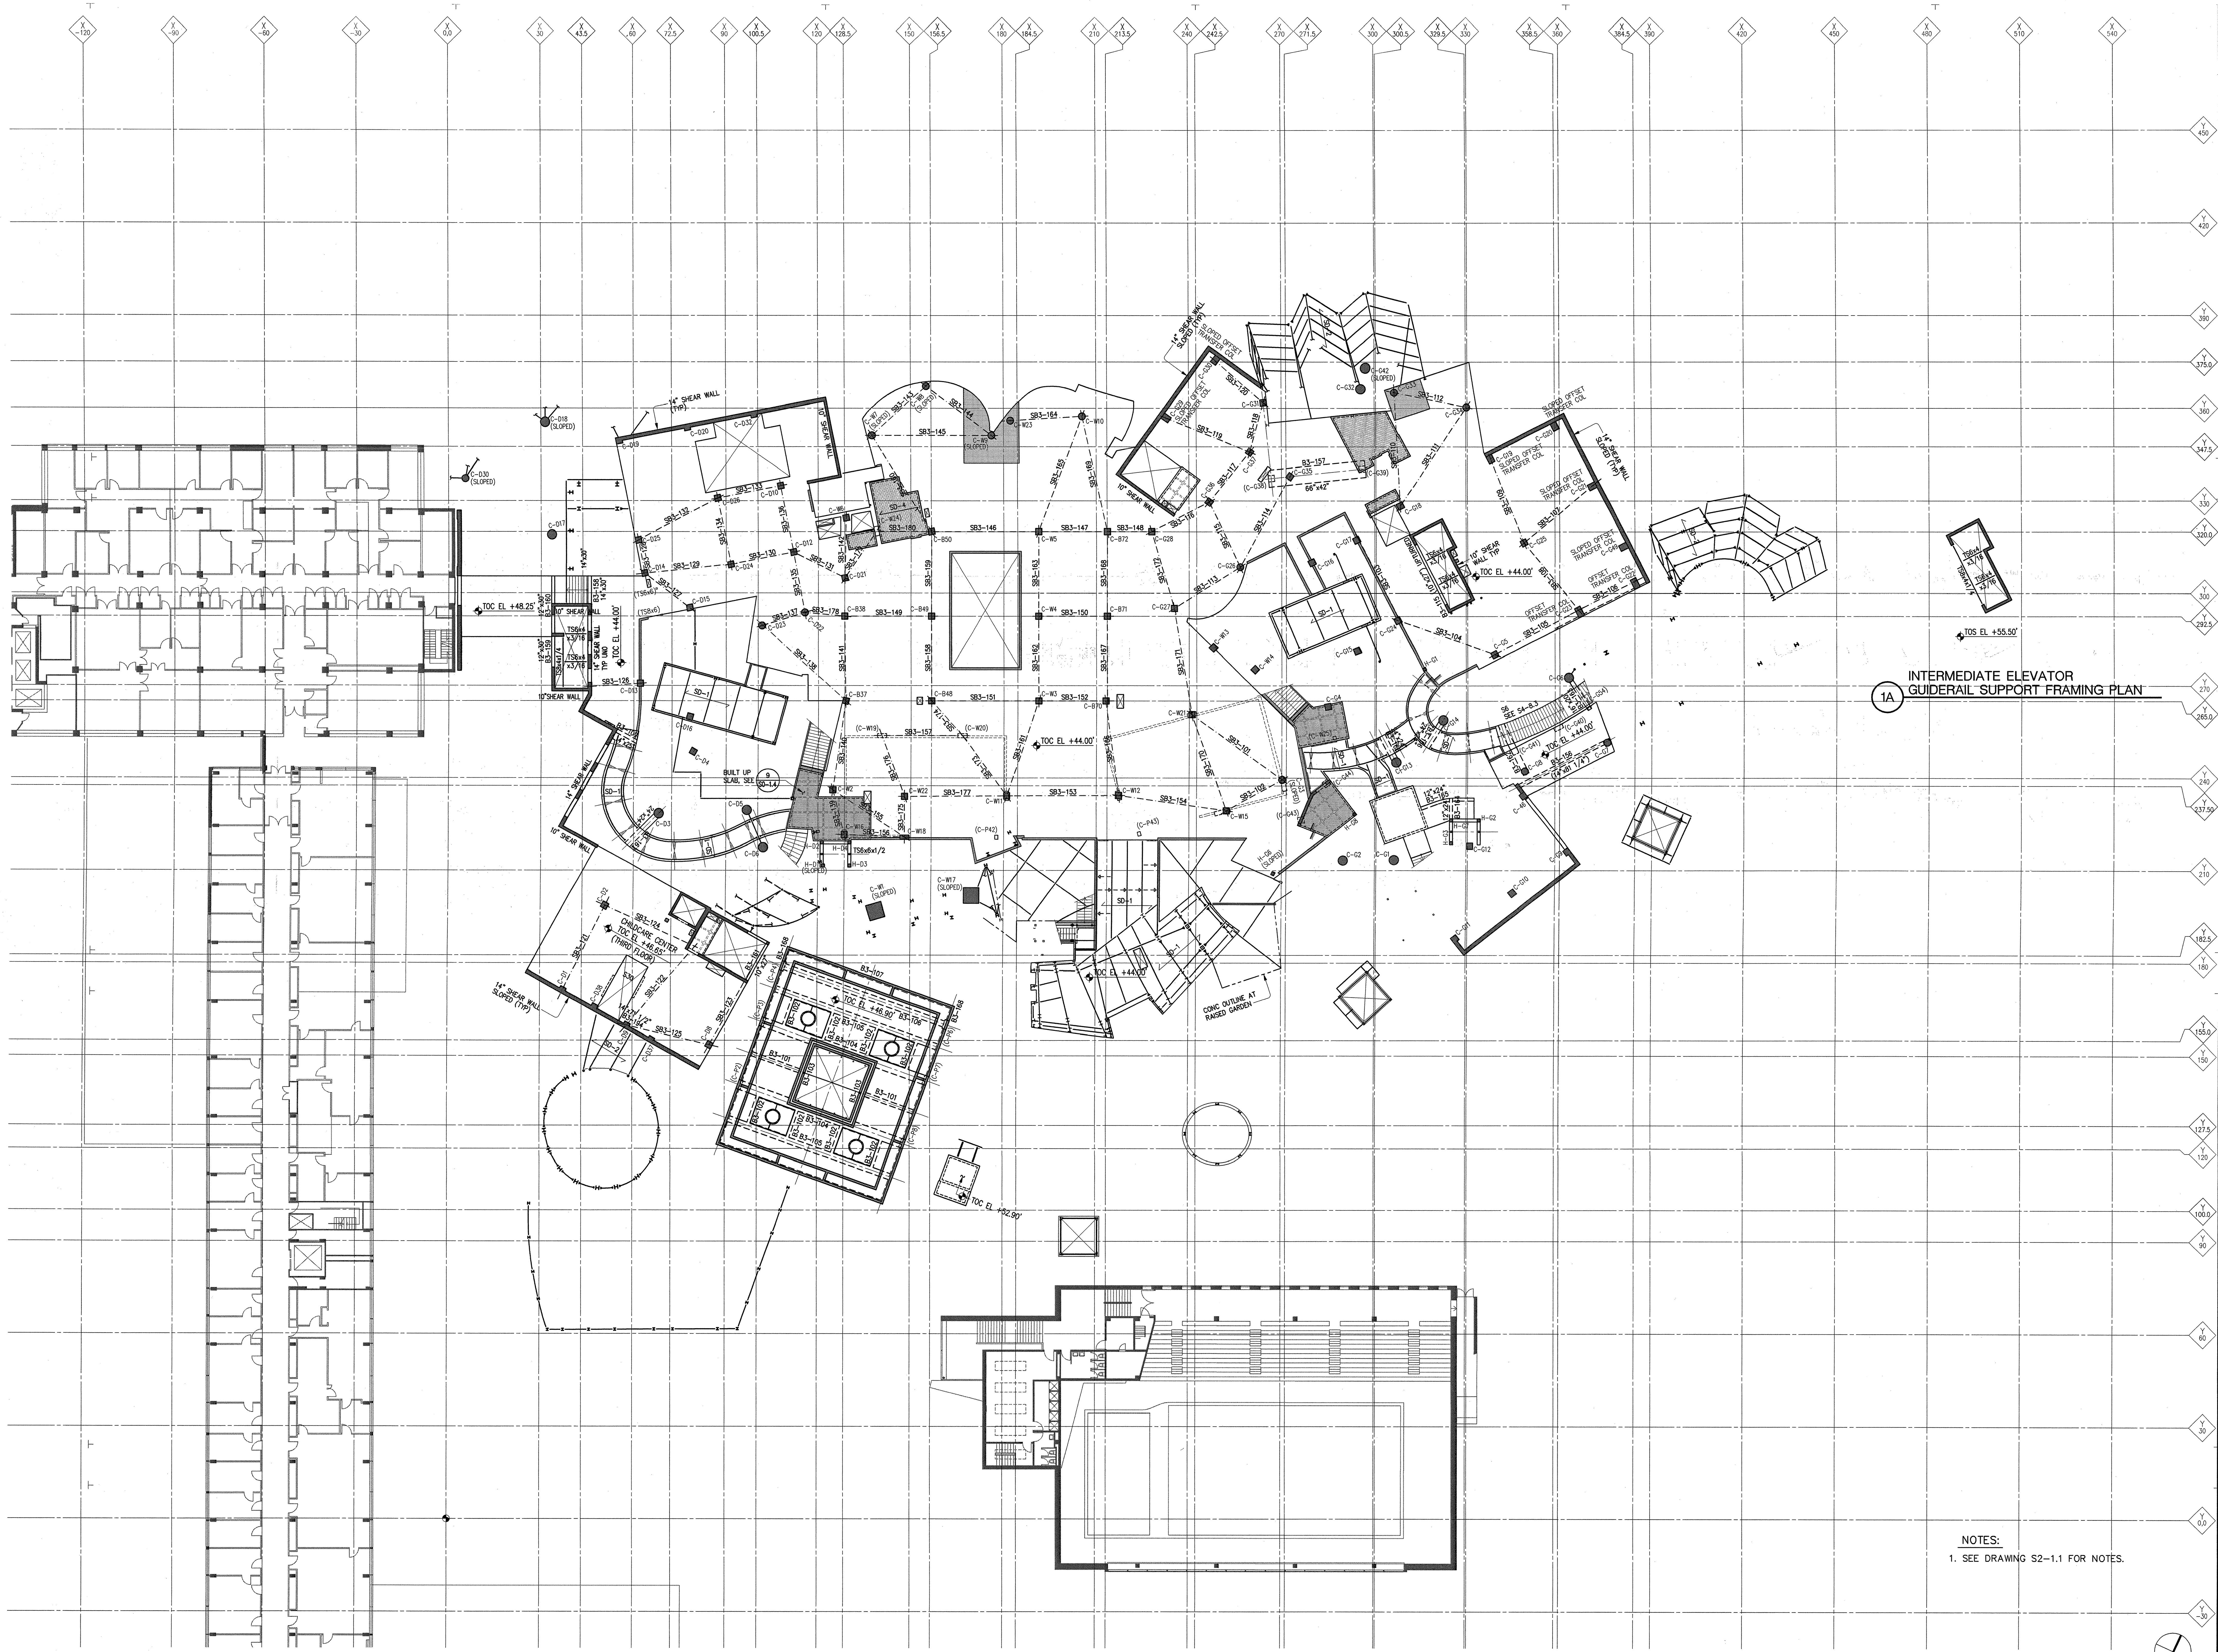

NOTES:
1. SEE DRAWING S2-1.1 FOR NOTES.

ADDENDUM #3
(TO ISSUE #8)
AUGUST 27, 2001

THE RAY AND MARIA STATA CENTER

MASSACHUSETTS INSTITUTE OF TECHNOLOGY

32 VASSAR ST. CAMBRIDGE, MASSACHUSETTS 02139

FRANK O. GEHRY & ASSOCIATES, INC.

155-B CLOVERFIELD BOULEVARD, SANTA MONICA, CALIFORNIA 90404

TEL (310) 394-6000 FAX (310) 394-2998

RG VANDERWEIL ENGINEERS, INC.

1100 16TH AVENUE, SUITE 100, DENVER, CO 80202

TEL (303) 733-1155 FAX (303) 733-1155

JOHN A. MARTIN & ASSOCIATES, INC.

1000 16TH AVENUE, SUITE 100, DENVER, CO 80202

TEL (303) 733-1155 FAX (303) 733-1155

PROJECT NUMBER

9801

SCALE

1/8"=1'-0"

DATE

AUGUST 27, 2001

SHEET NUMBER

S2-16-2

REVISIONS

NO.	DATE	ISSUE
1	08/27/01	ISSUE #1
2	08/27/01	ISSUE #2
3	08/27/01	ISSUE #3
4	08/27/01	ISSUE #4
5	08/27/01	ISSUE #5
6	08/27/01	ISSUE #6
7	08/27/01	ISSUE #7
8	08/27/01	ISSUE #8
9	08/27/01	ISSUE #9
10	08/27/01	ISSUE #10

TITLE

THIRD FLOOR
FRAMING PLAN
EL +45.25/47.90'