


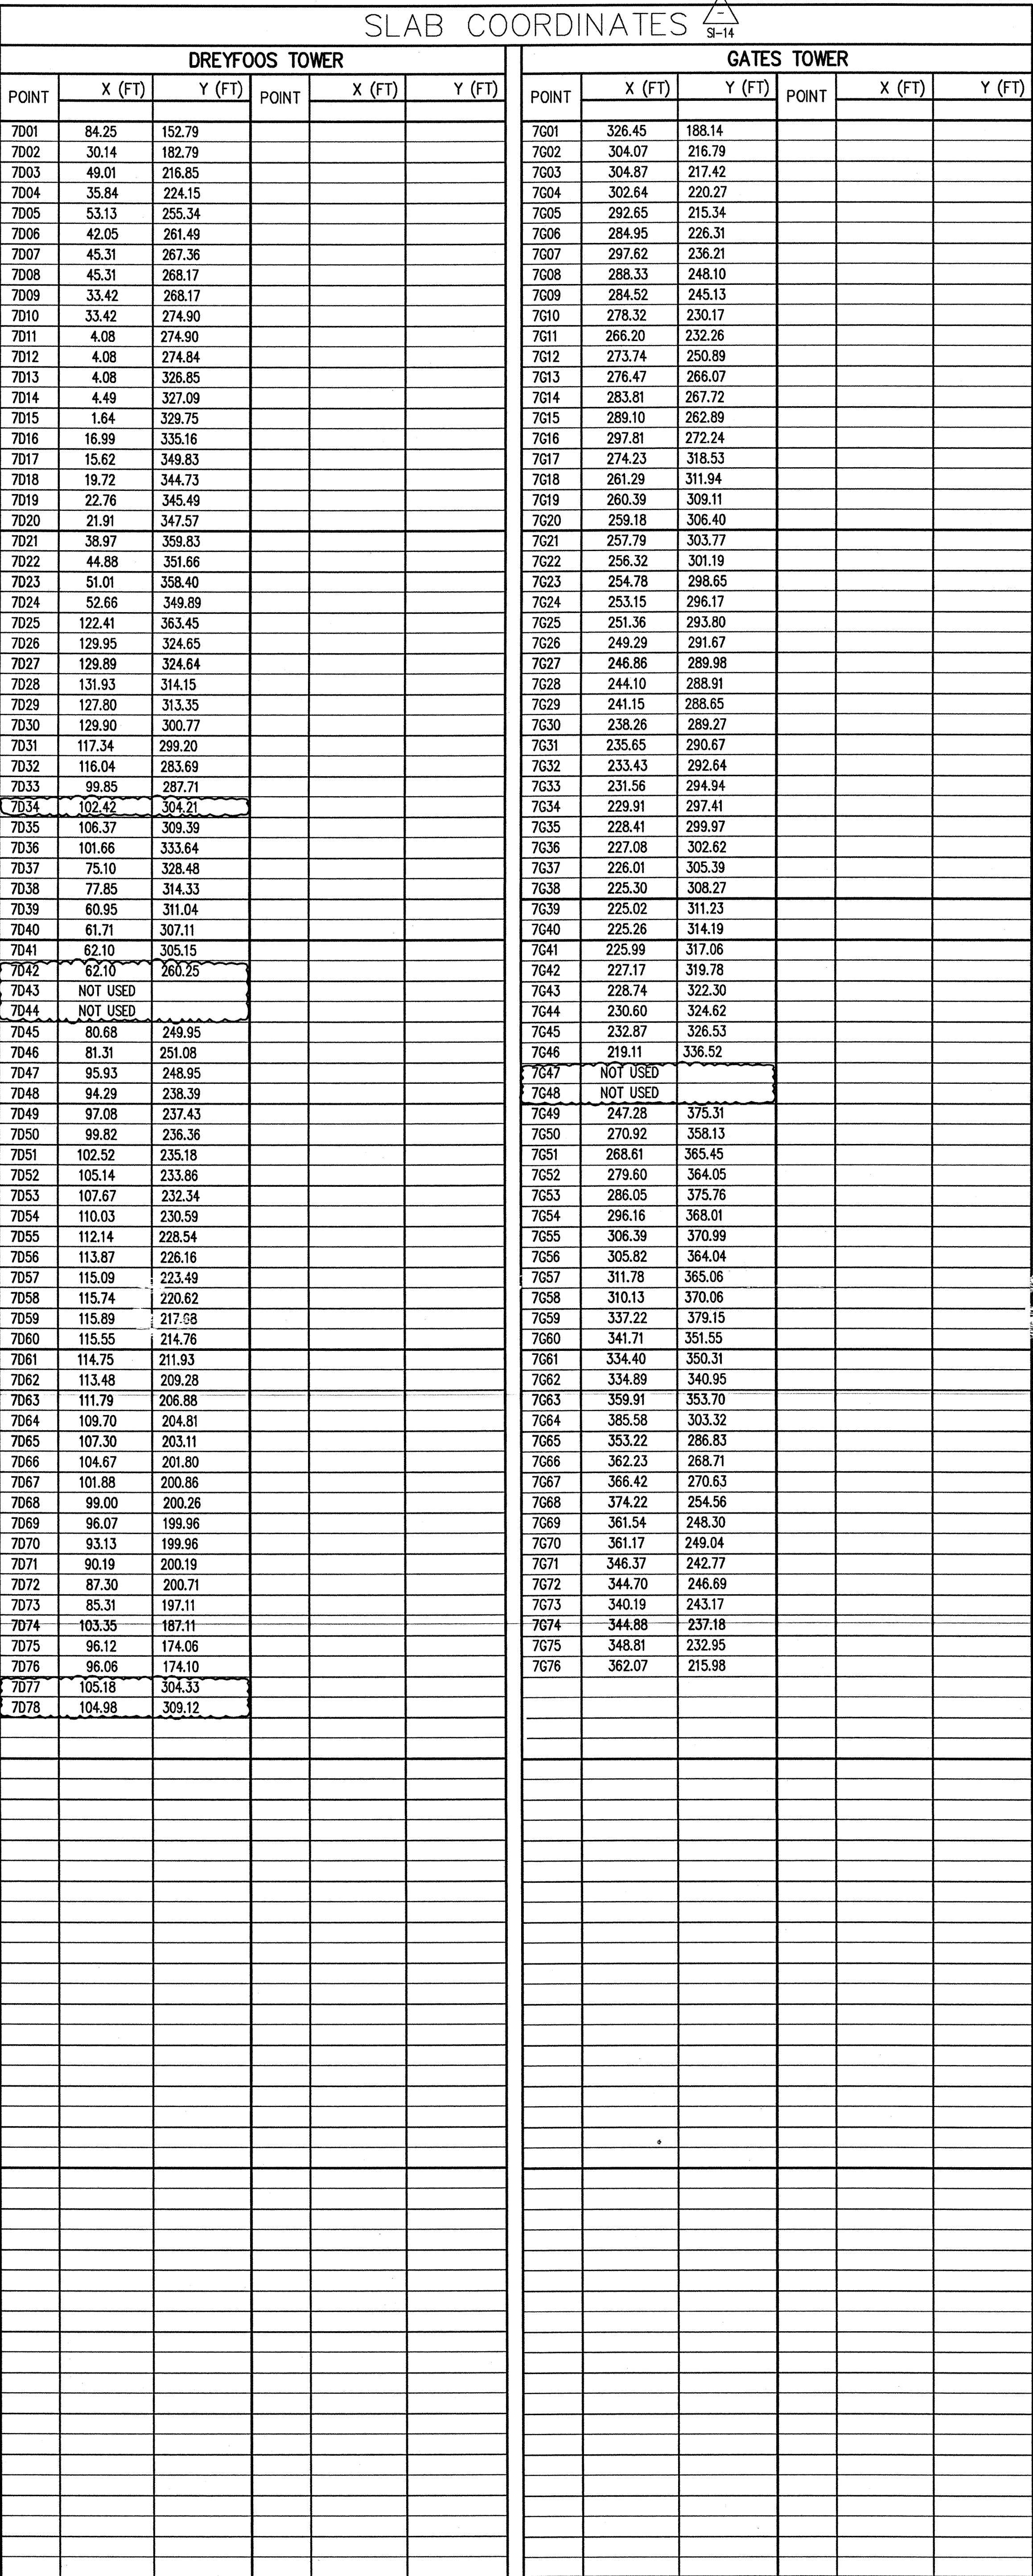

THE RAY AND MARIA STATA CENTER

1000-01 COLUMBIA BOULEVARD, SANTA MONICA, CALIFORNIA 90406

FRANK O. GEHRY & ASSOCIATES, INC.

111 CLEVELAND STREET, NEWTON, MASSACHUSETTS 02459

TEL: (617) 552-1900 FAX: (617) 552-1909

PROJECT NUMBER
9801

SCALE
1/8" = 1'-0"

DATE
JULY 30, 2001

BY
[Signature]

CHECKED BY
[Signature]

DATE
JULY 30, 2001

PROJECT NUMBER
9801

SCALE
1/8" = 1'-0"

DATE
JULY 30, 2001

BY
[Signature]

CHECKED BY
[Signature]

DATE
JULY 30, 2001

MASSACHUSETTS INSTITUTE OF TECHNOLOGY

32 VASSAR ST. CAMBRIDGE, MASSACHUSETTS 02139

JOHN A. MARTIN & ASSOCIATES, INC.

1000-01 COLUMBIA BOULEVARD, SANTA MONICA, CALIFORNIA 90406

TEL: (617) 552-1900 FAX: (617) 552-1909

PROJECT NUMBER
9801

SCALE
1/8" = 1'-0"

DATE
JULY 30, 2001

BY
[Signature]

CHECKED BY
[Signature]

DATE
JULY 30, 2001

SEVENTH FLOOR PLAN, AREA EL +101.25'

S2-3.22T

NOTES:

1. SEE SHEET S2-3.22T FOR CONSTRUCTION SET
2. SEE SHEET S2-3.22T FOR CONSTRUCTION SET
