




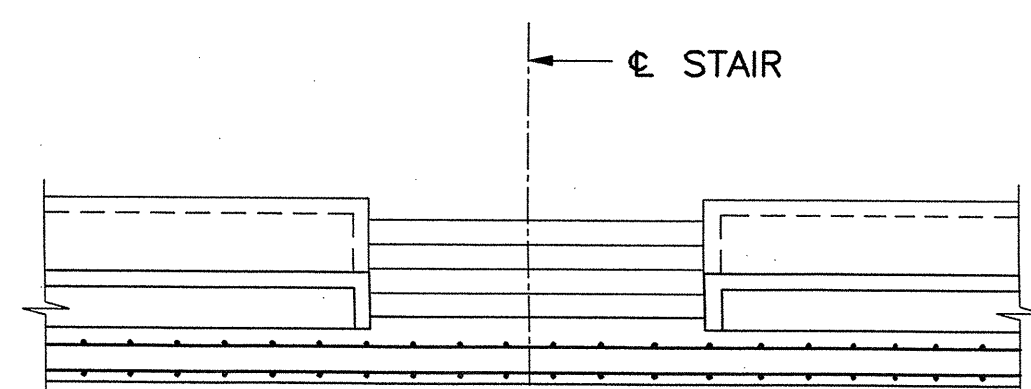


9B AMPHITHEATER STAIR SECTION
1/4"=1'-0"

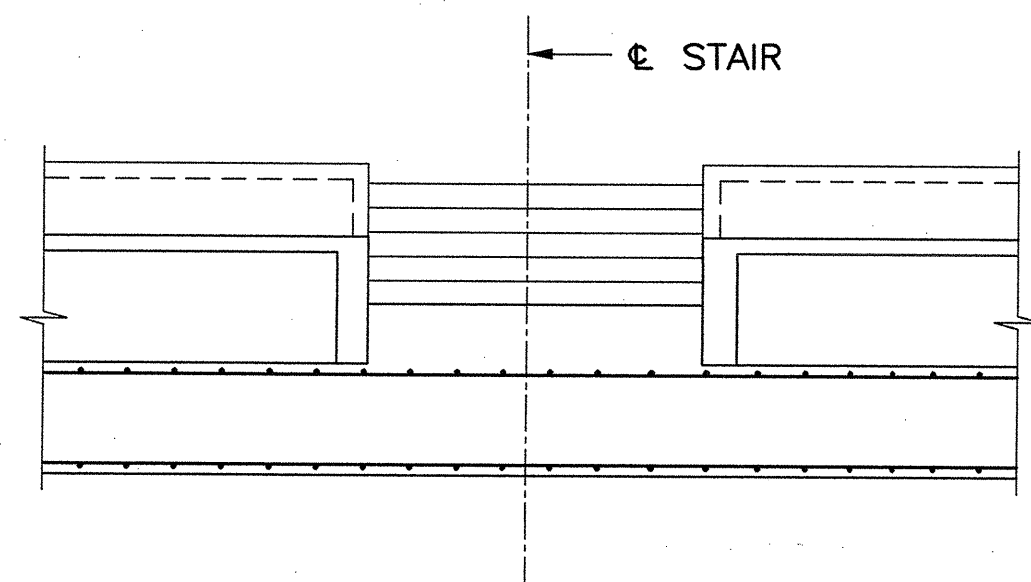


9A AMPHITHEATER STAIR SECTION
1/4"=1'-0"

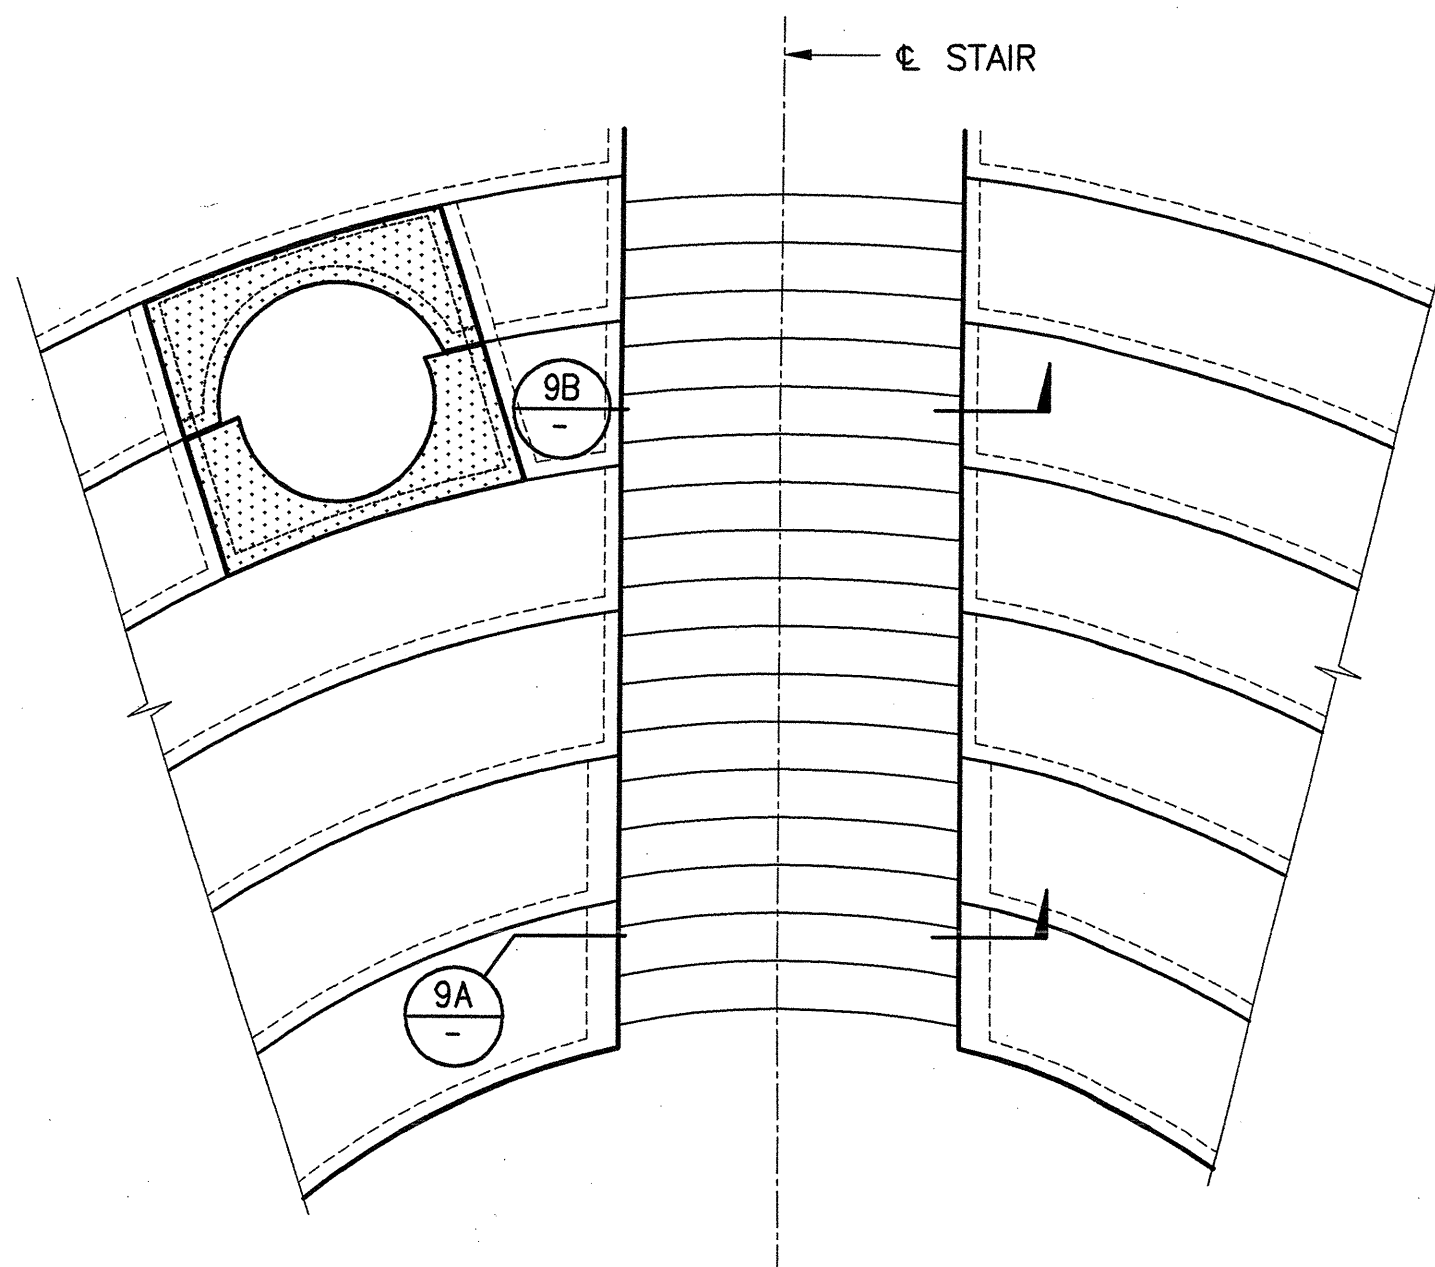


9 AMPHITHEATER STAIR 77 PLAN
1/4"=1'-0"

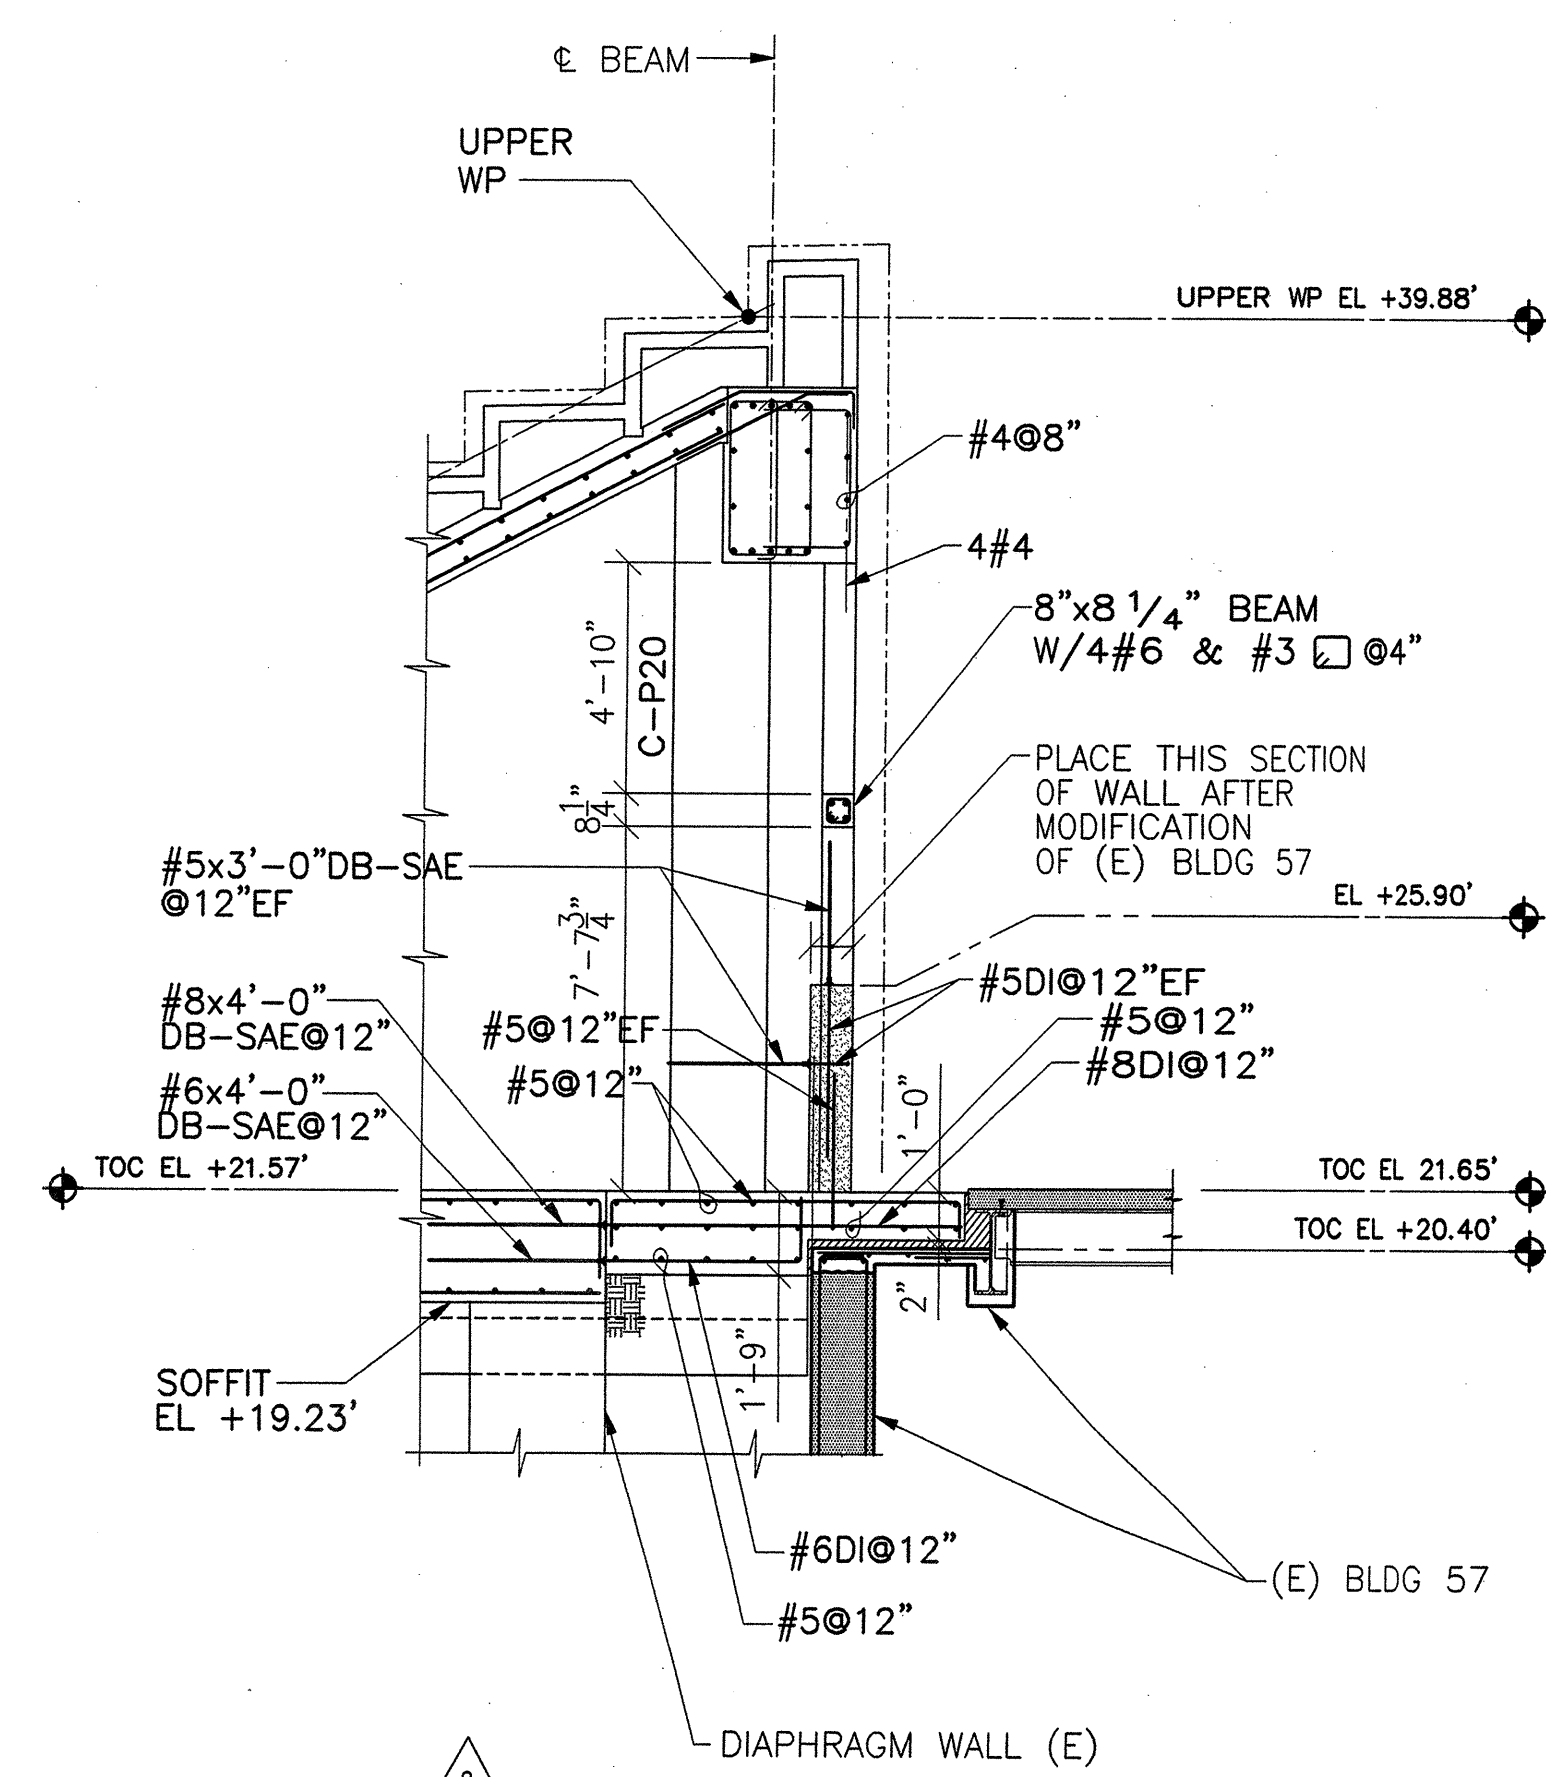


10 AMPHITHEATER SEATING SECTION
1/4"=1'-0"

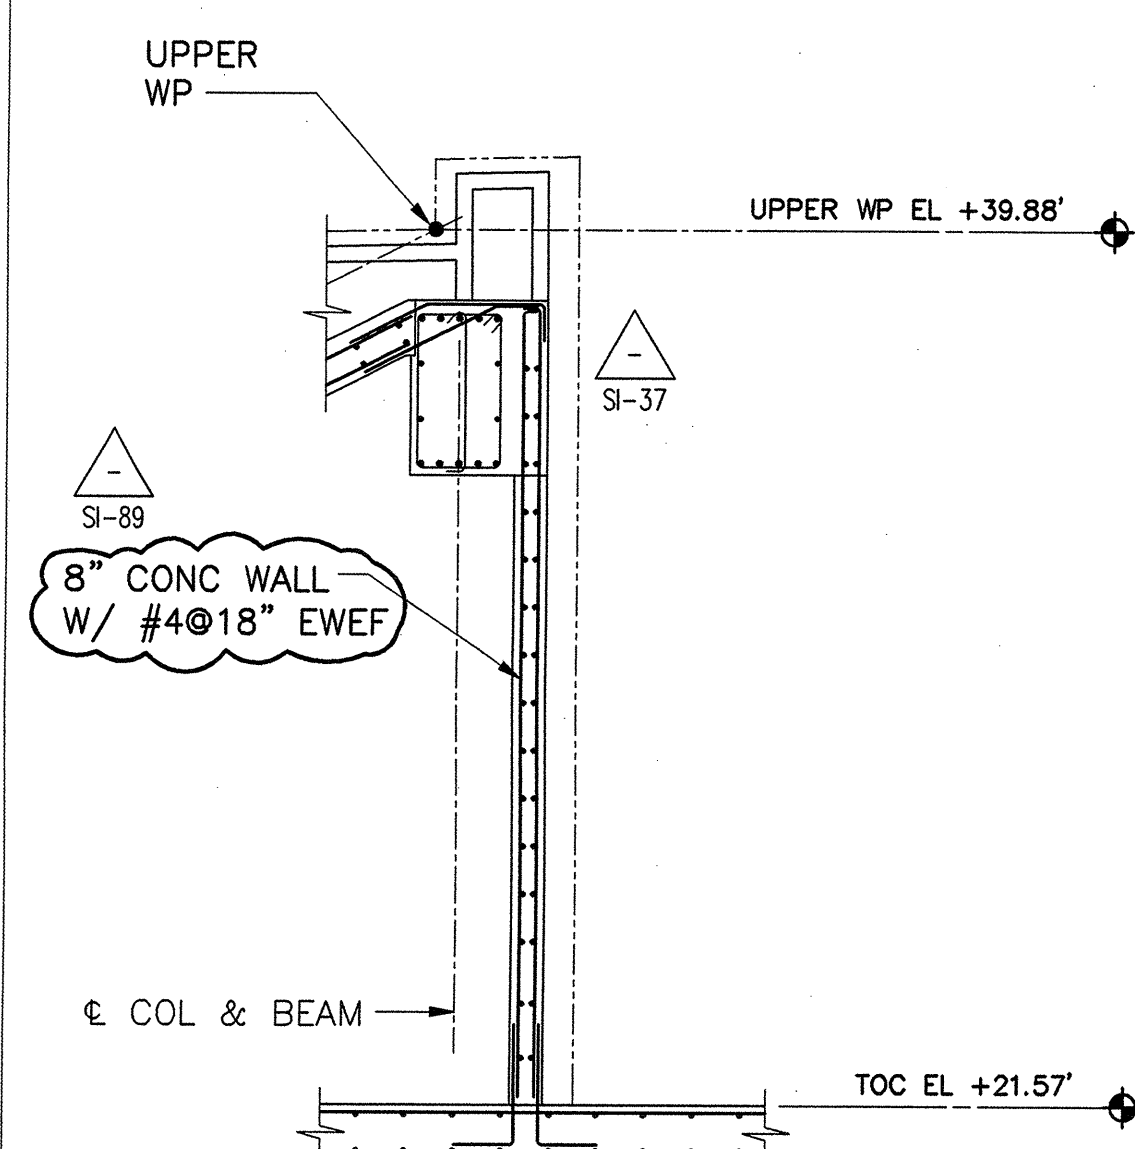


8 AMPHITHEATER SEATING SECTION
1/4"=1'-0"

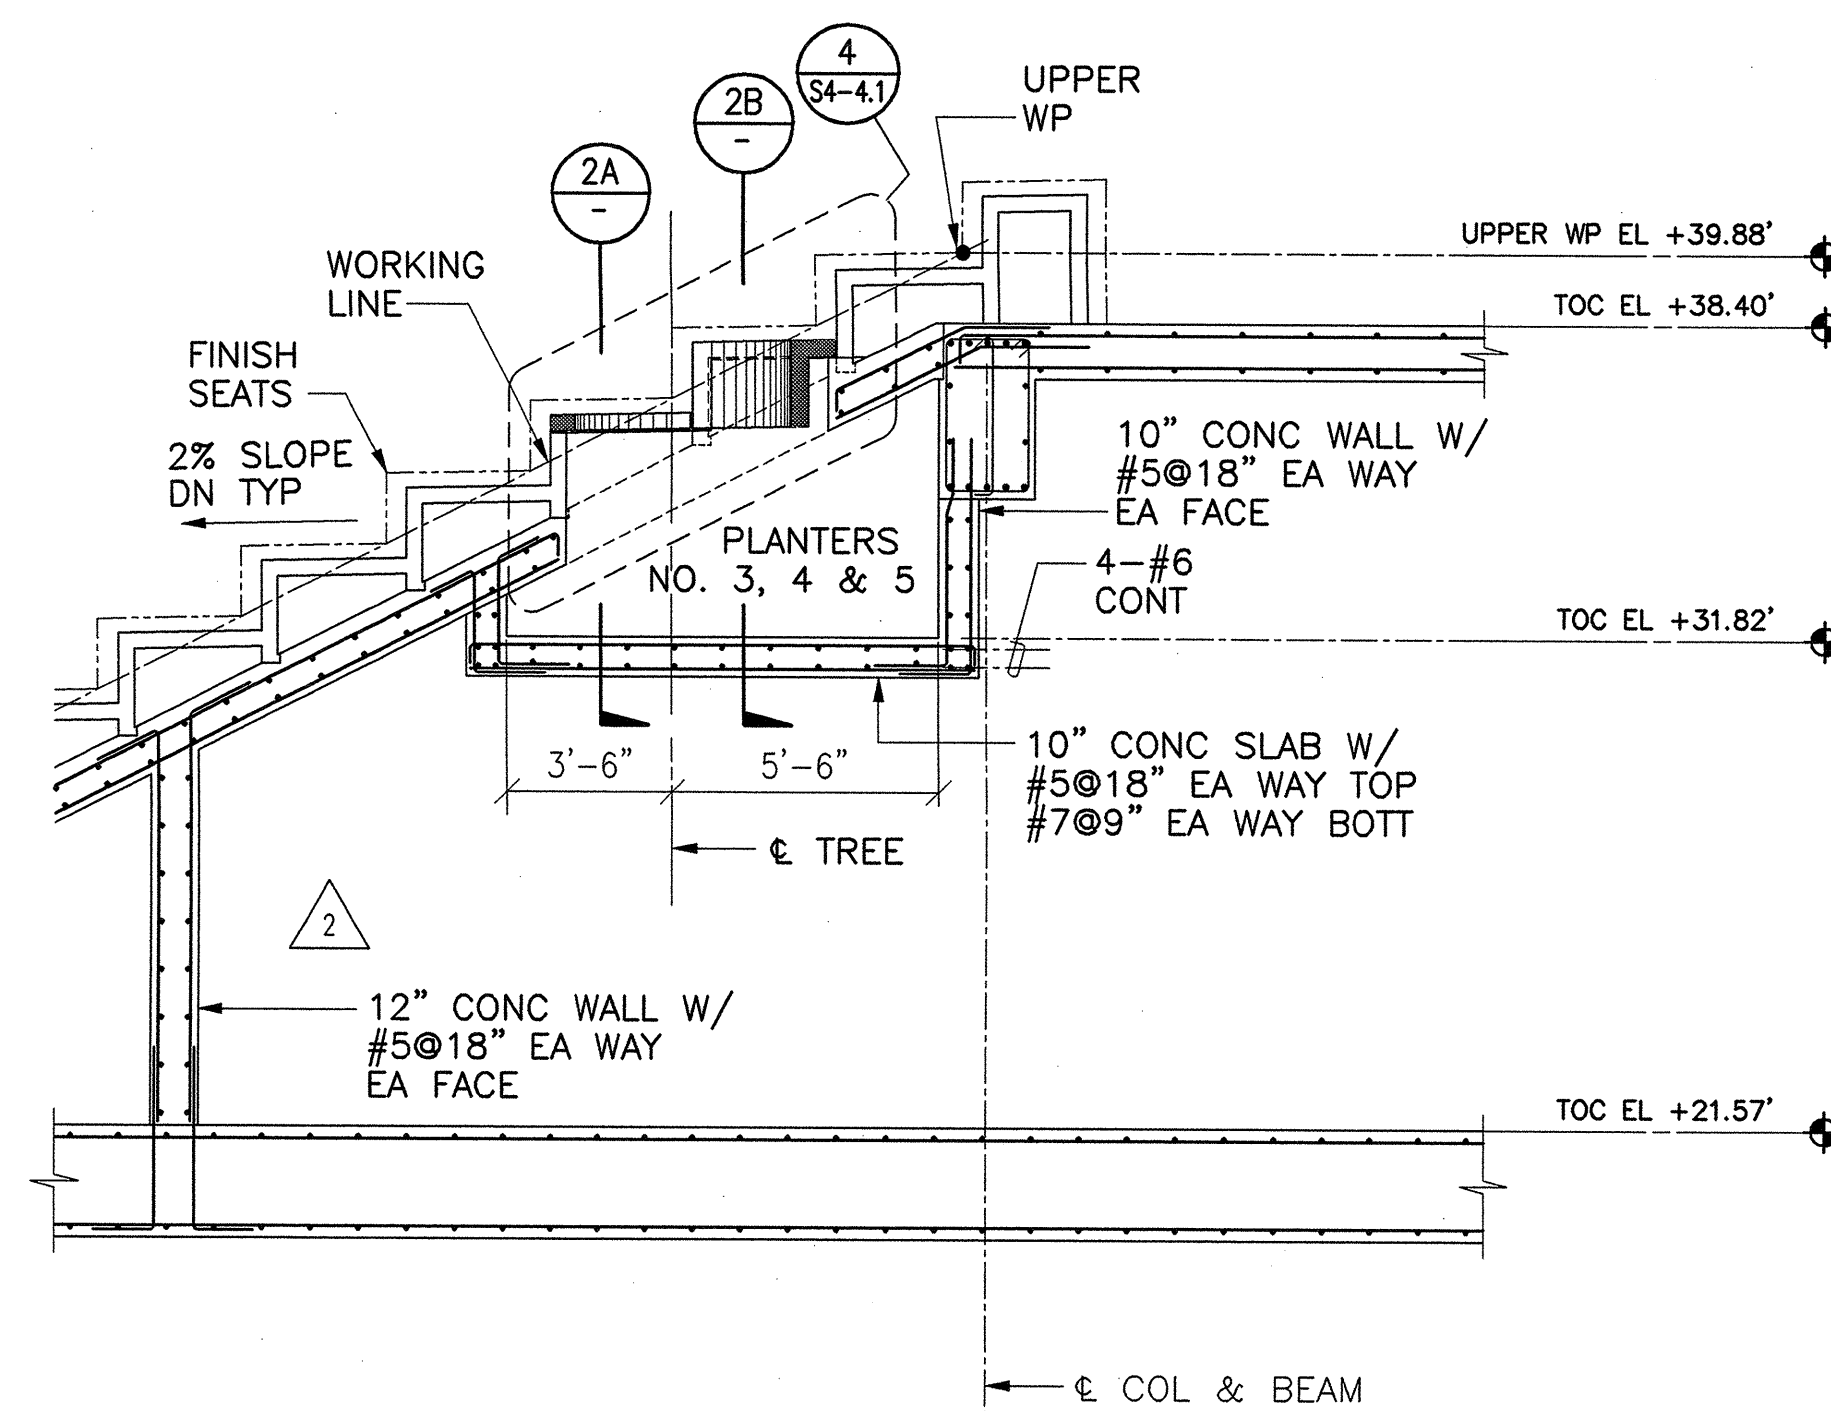


6 AMPHITHEATER PLANTER SECTION
1/4"=1'-0"

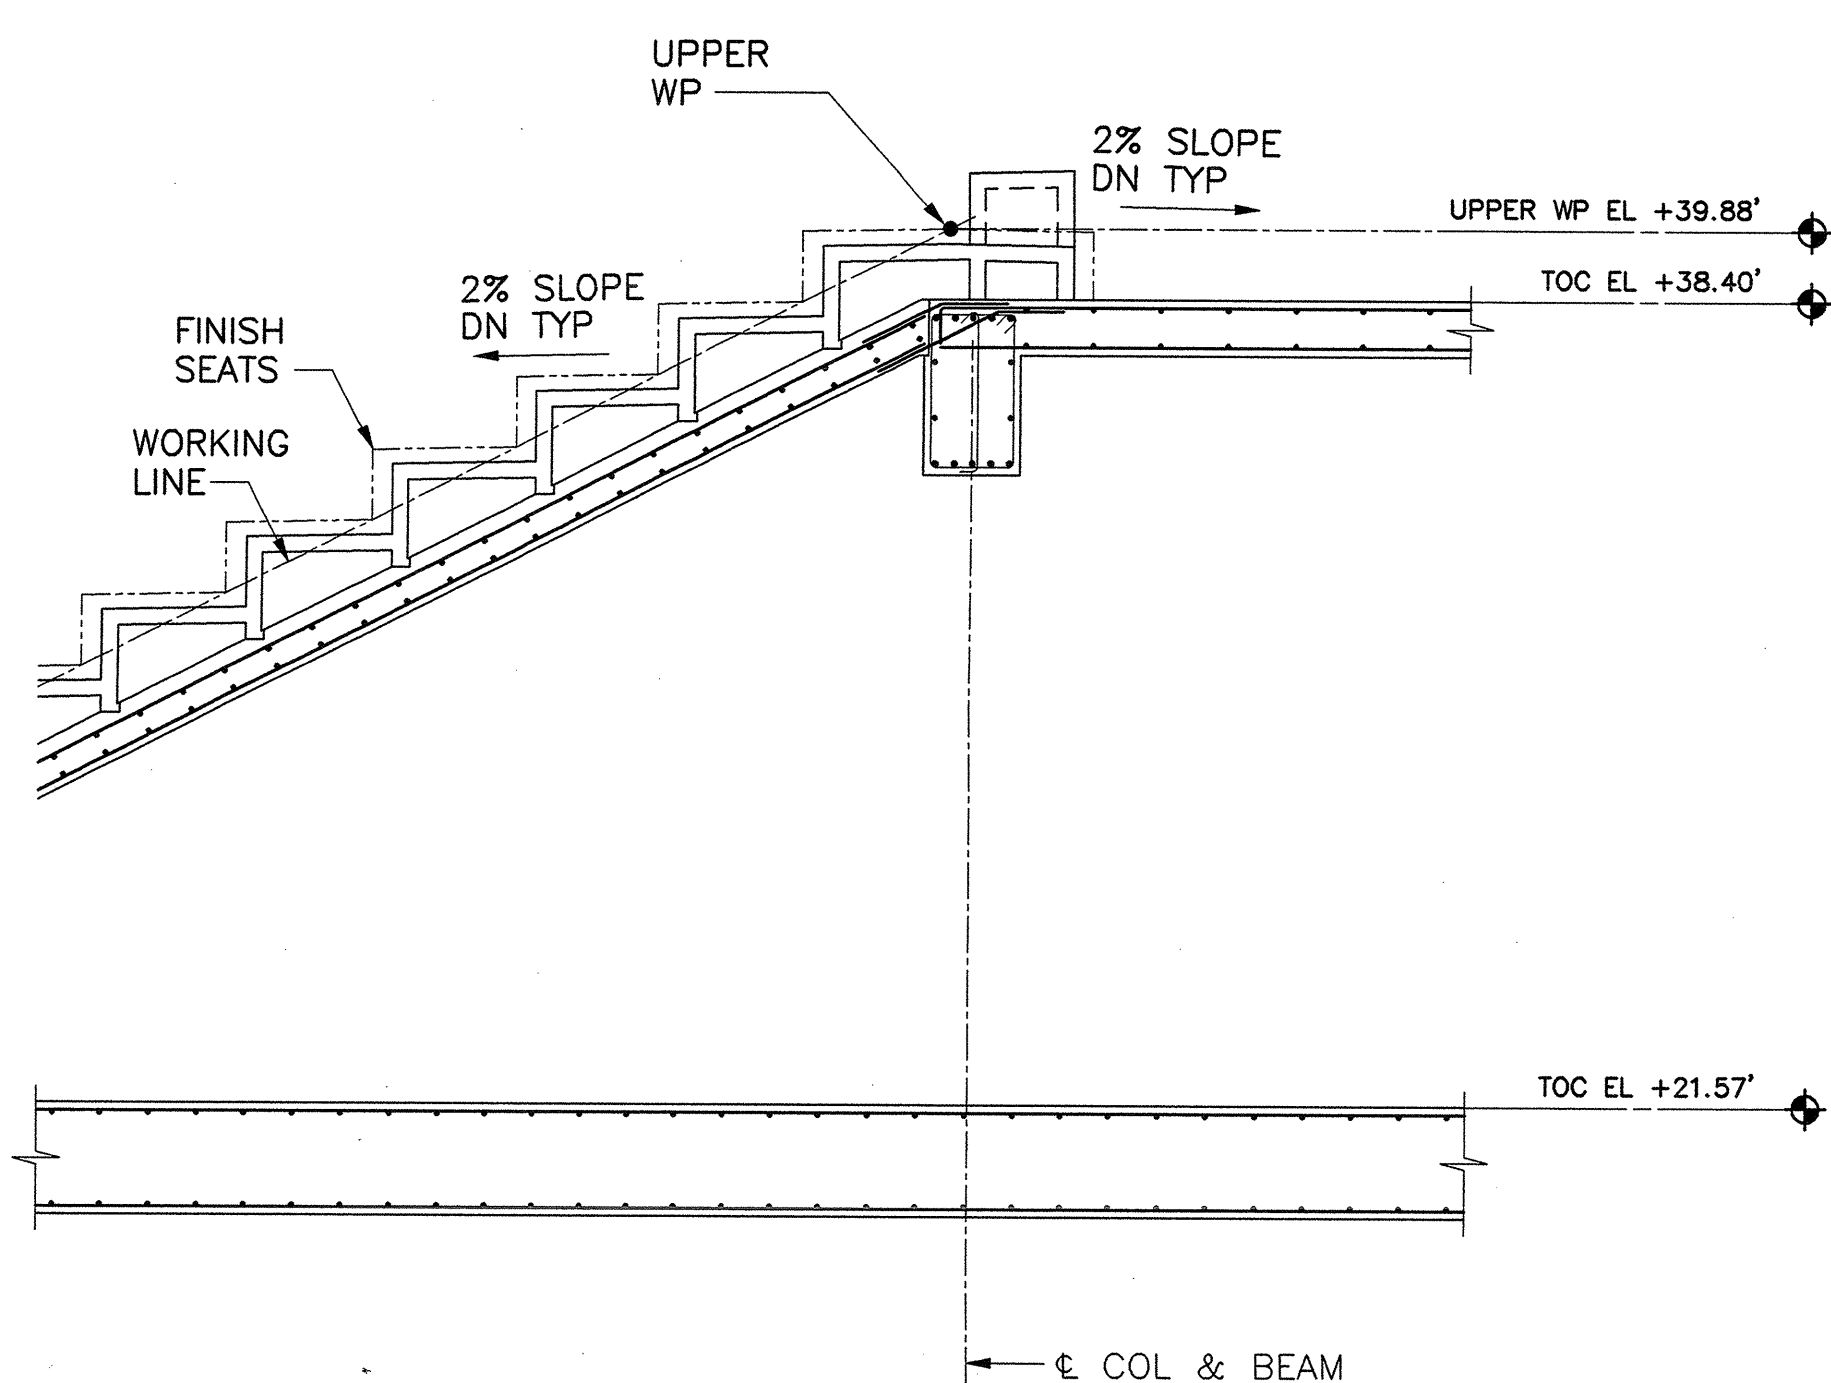


7 AMPHITHEATER SEATING SECTION
1/4"=1'-0"

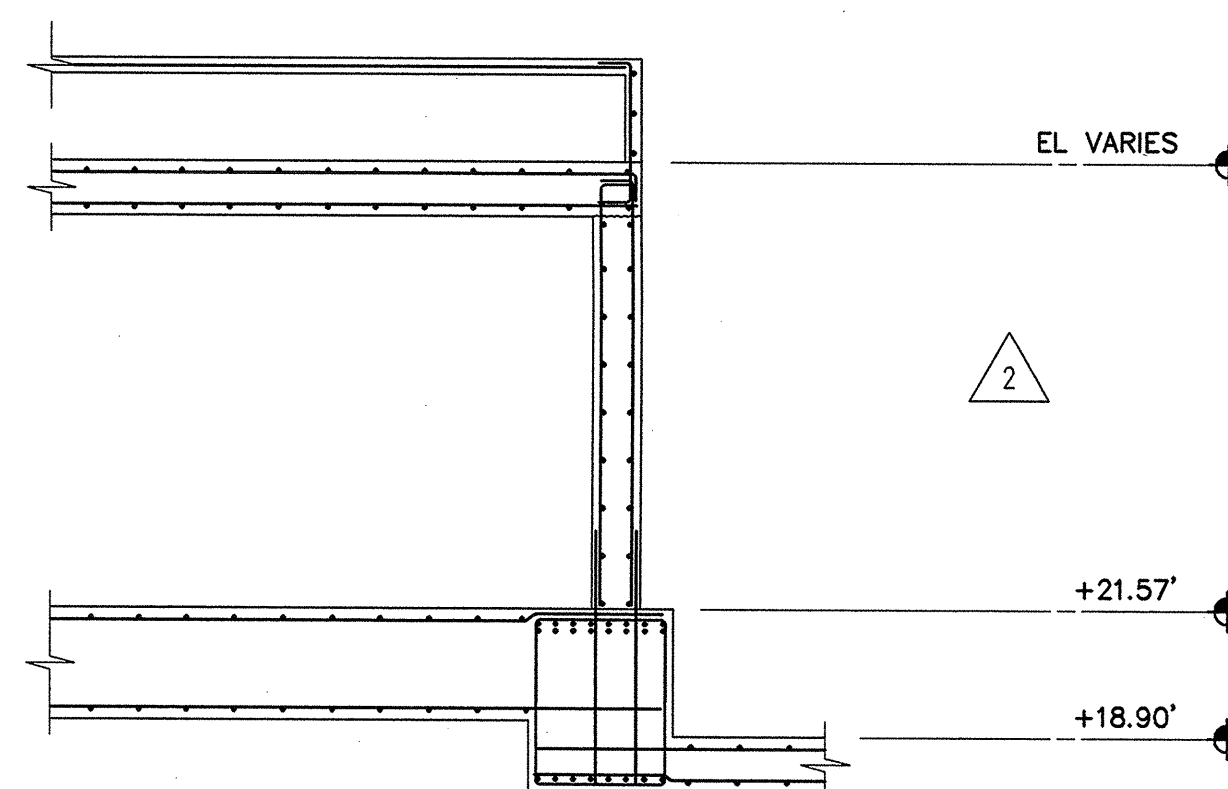


3 AMPHITHEATER SEATING SECTION
1/4"=1'-0"

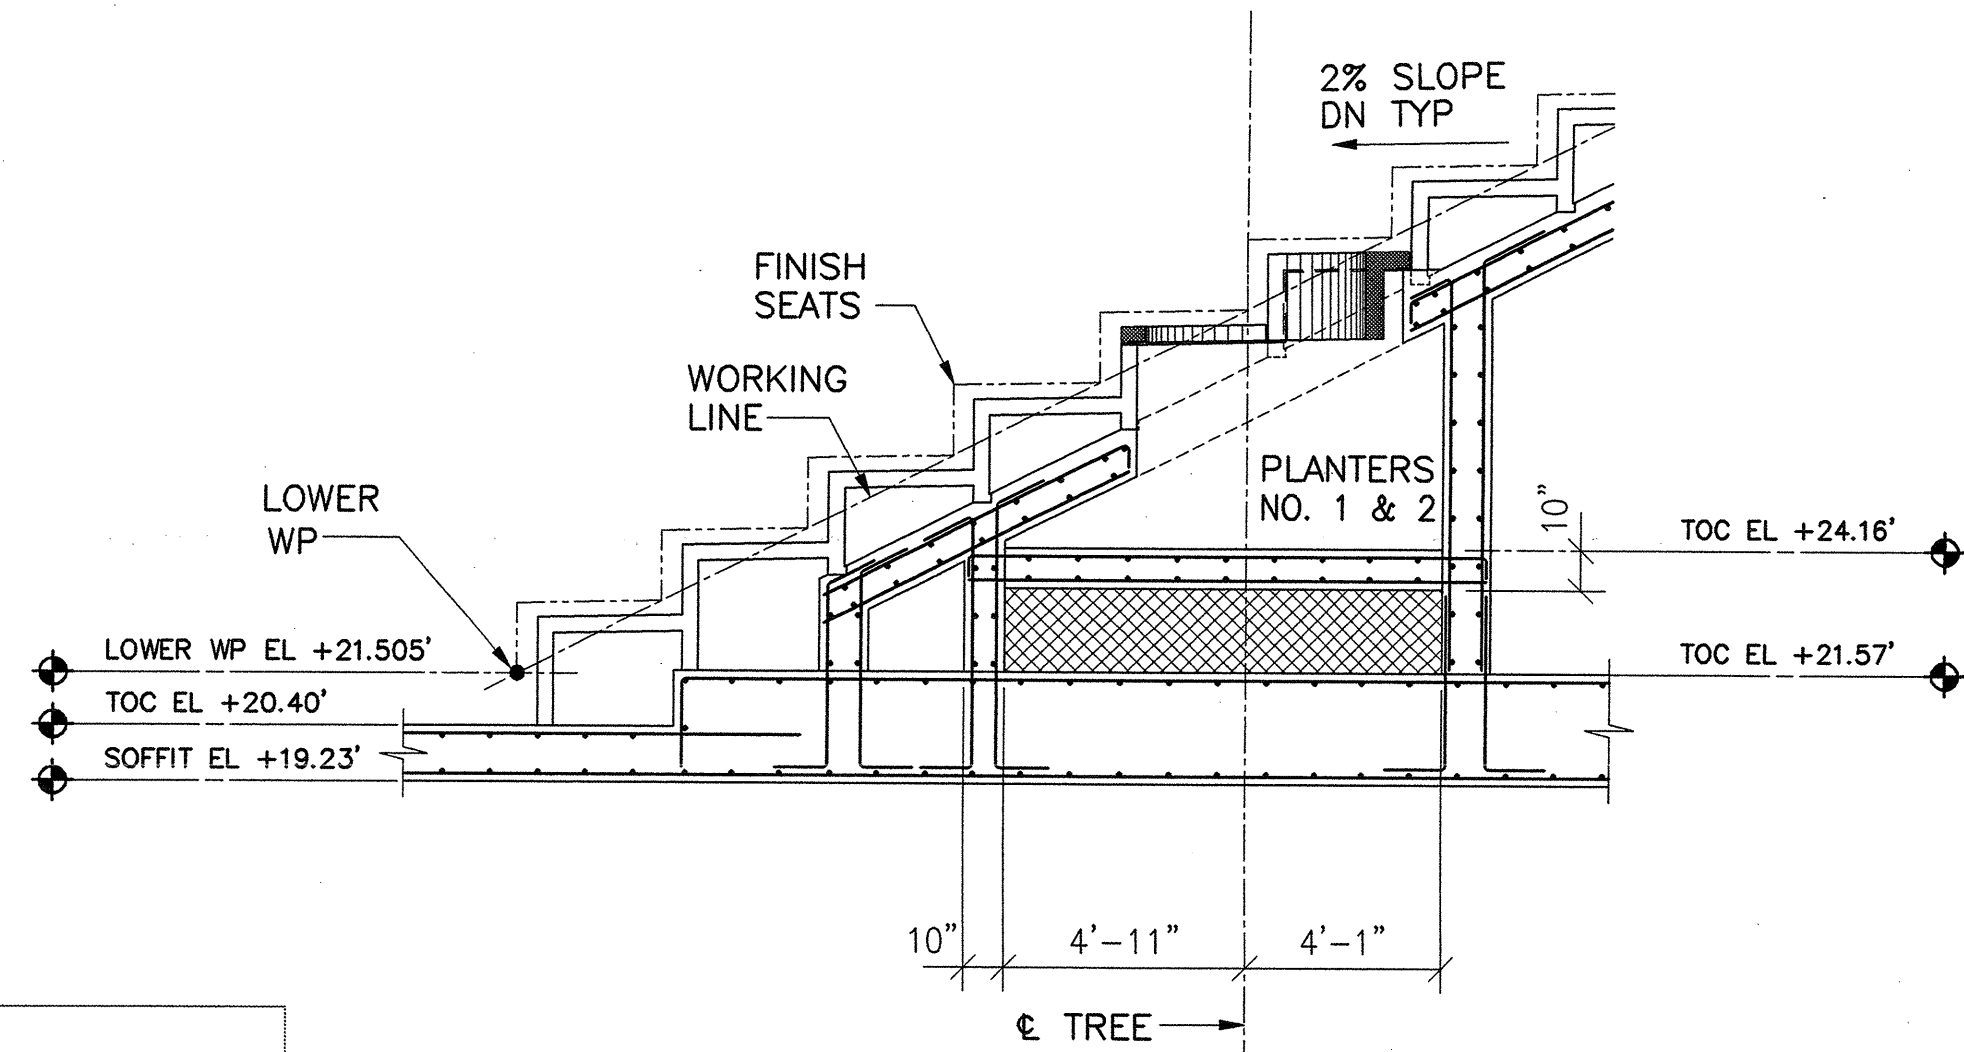


4 AMPHITHEATER PLANTER SECTION
1/4"=1'-0"

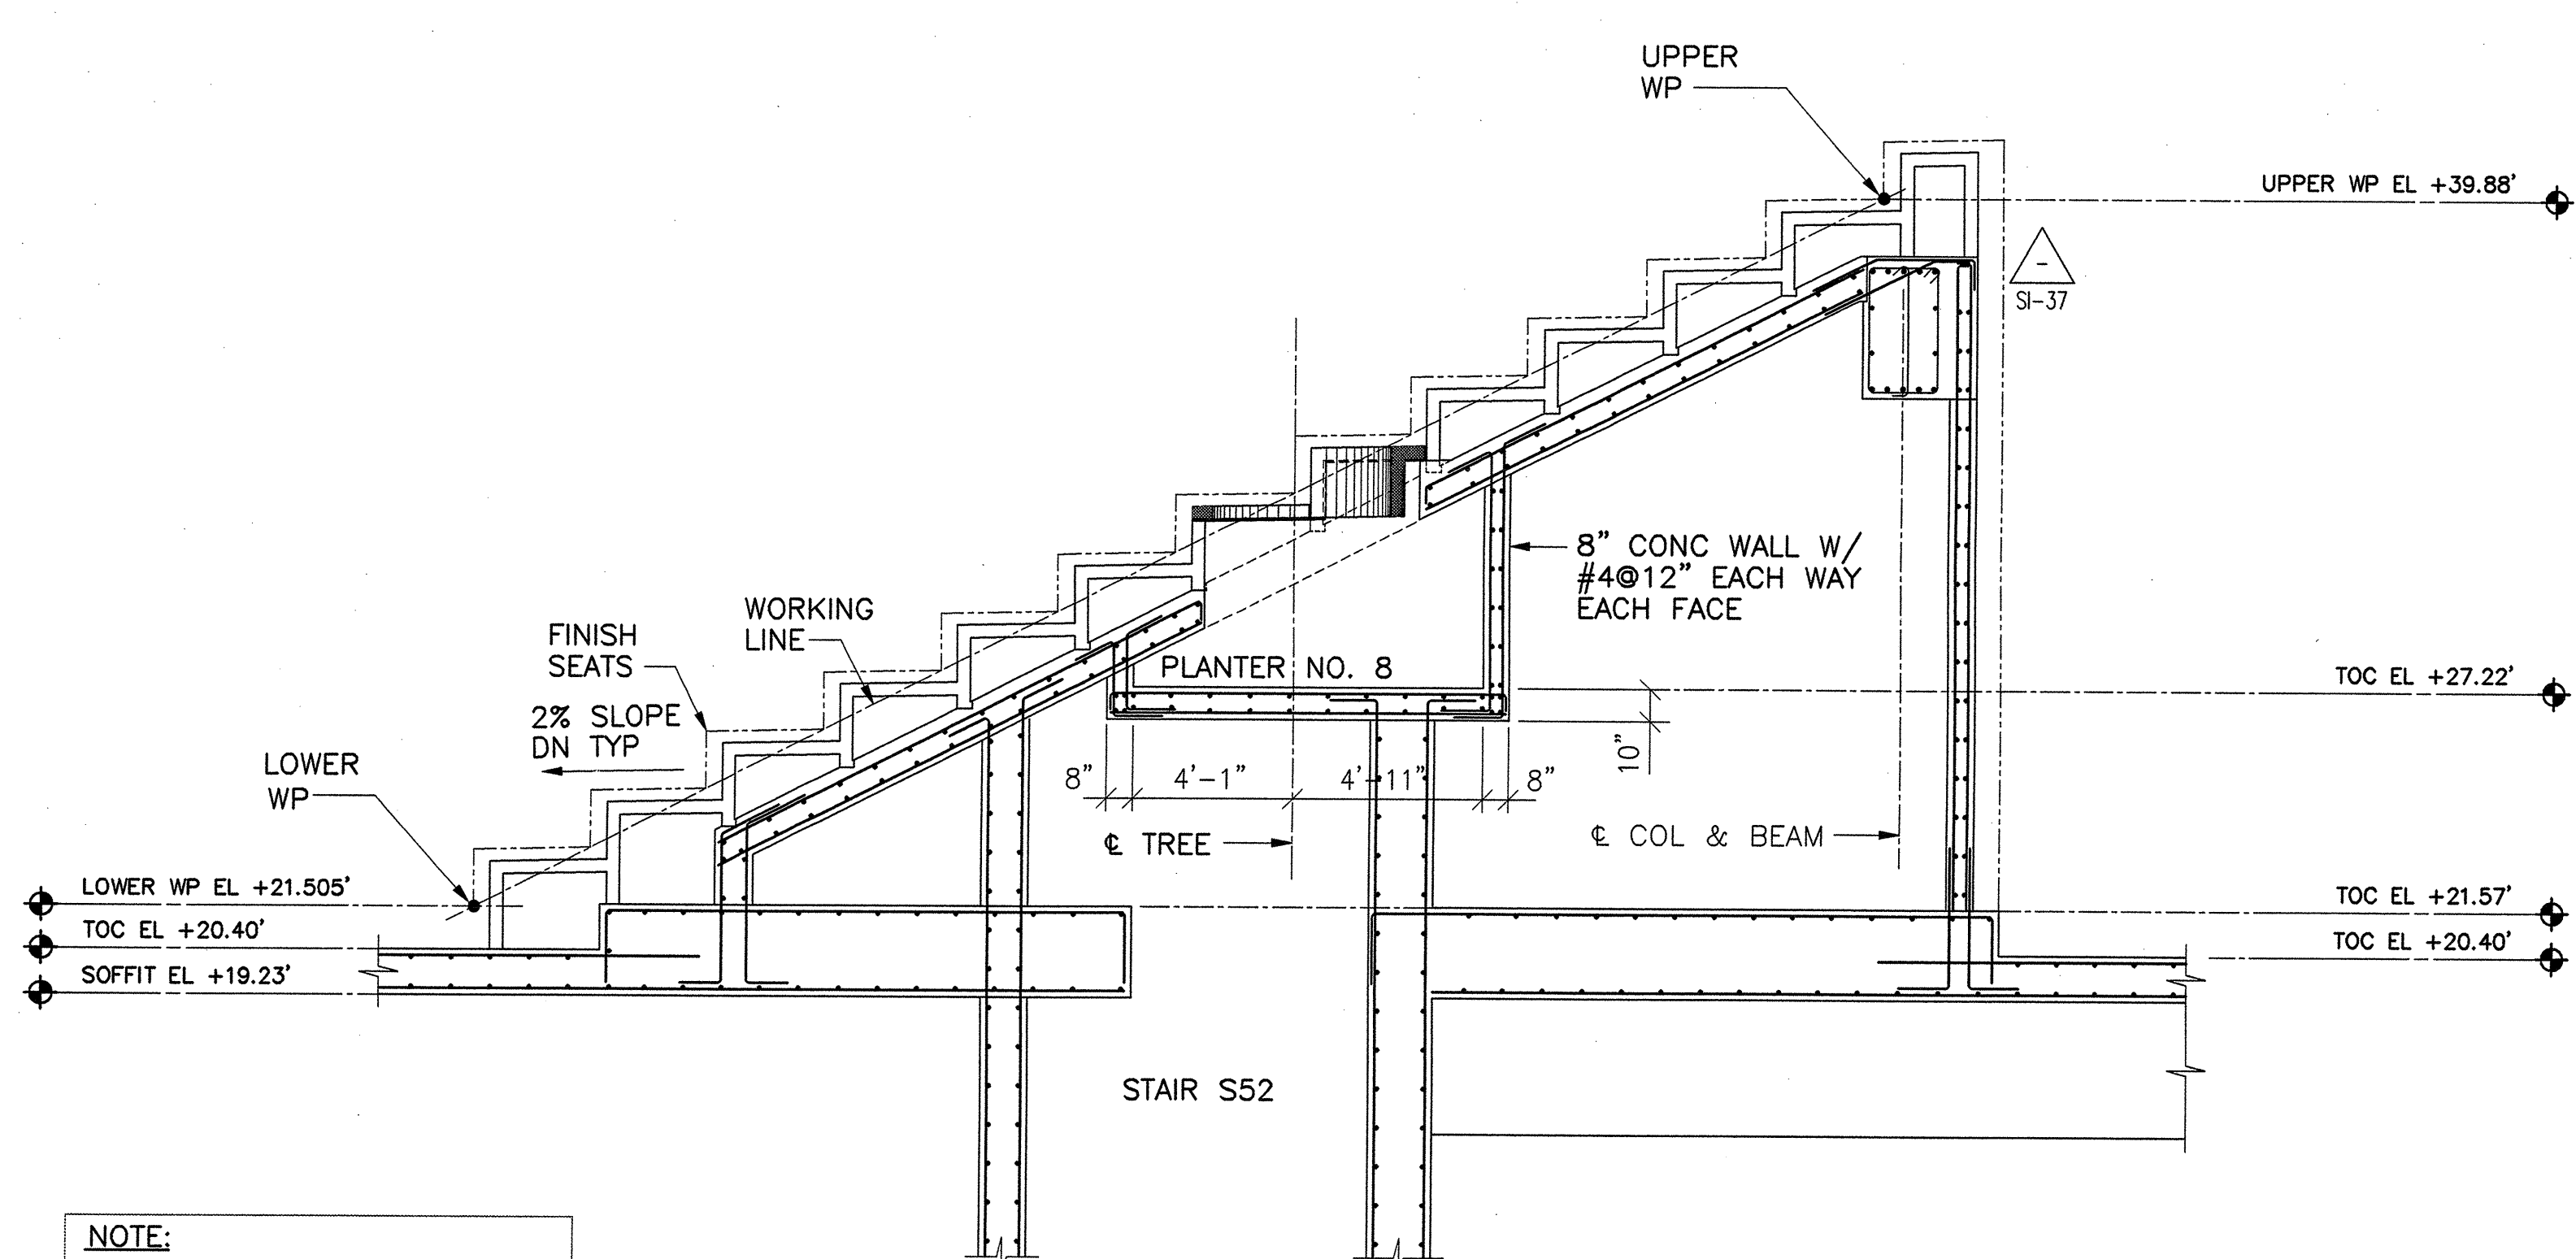


5 AMPHITHEATER PLANTER SECTION
1/4"=1'-0"

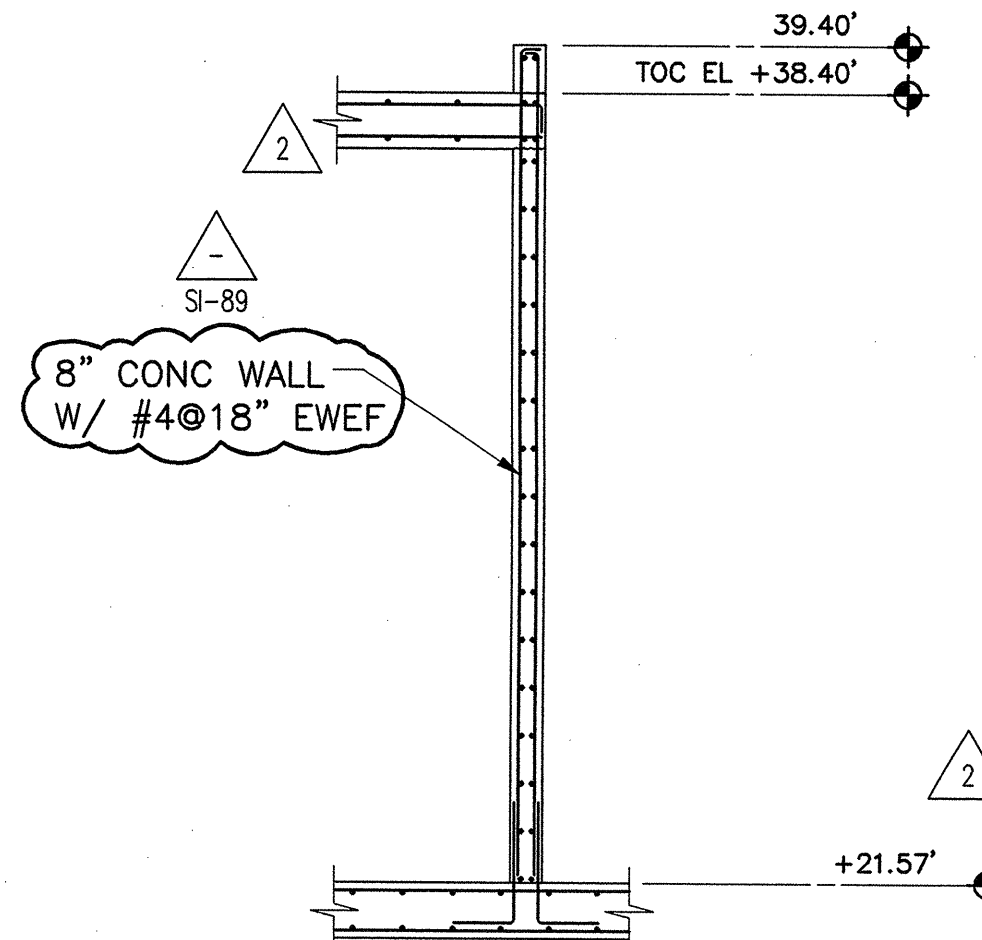


1 AMPHITHEATER WALL SECTION
1/4"=1'-0"

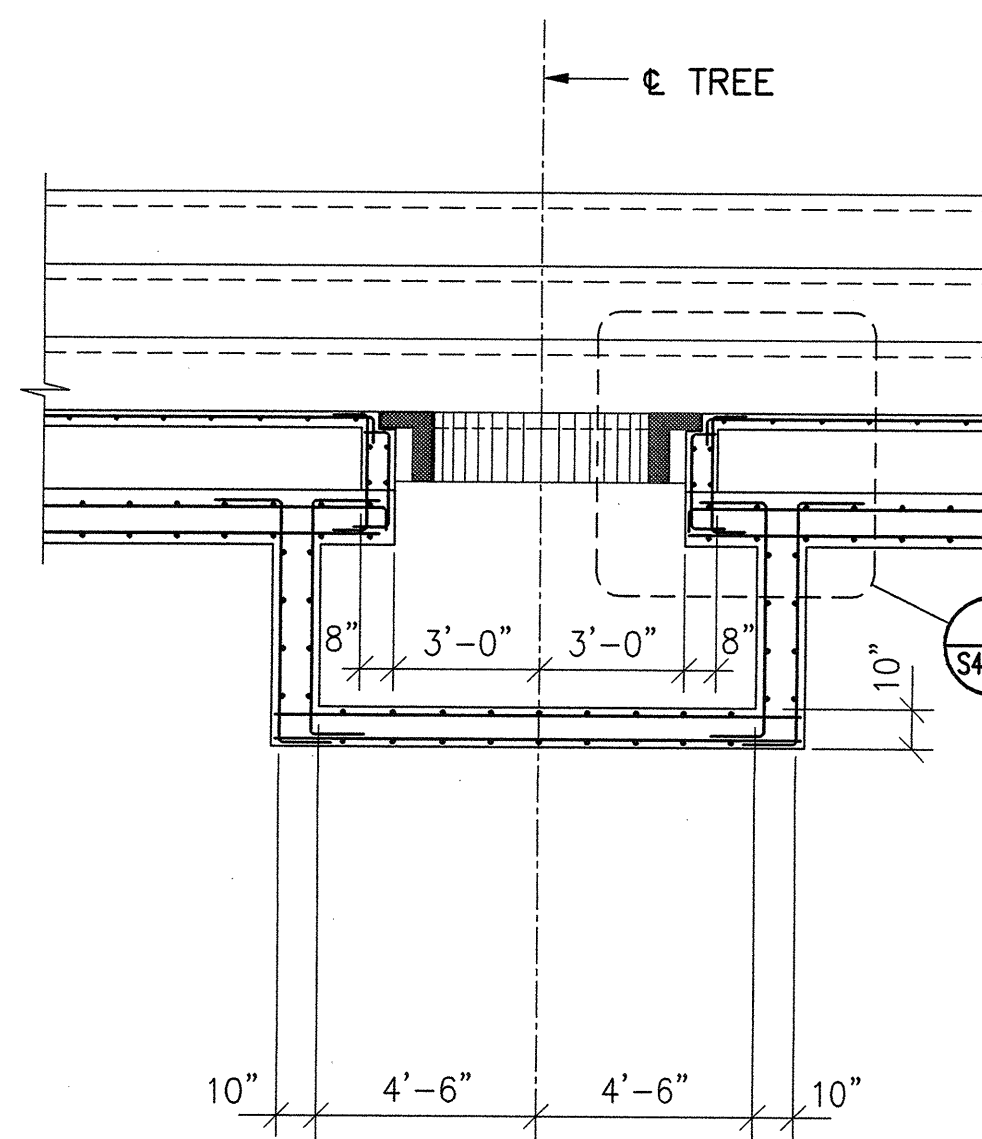

2B AMPHITHEATER PLANTER SECTION
1/4"=1'-0"

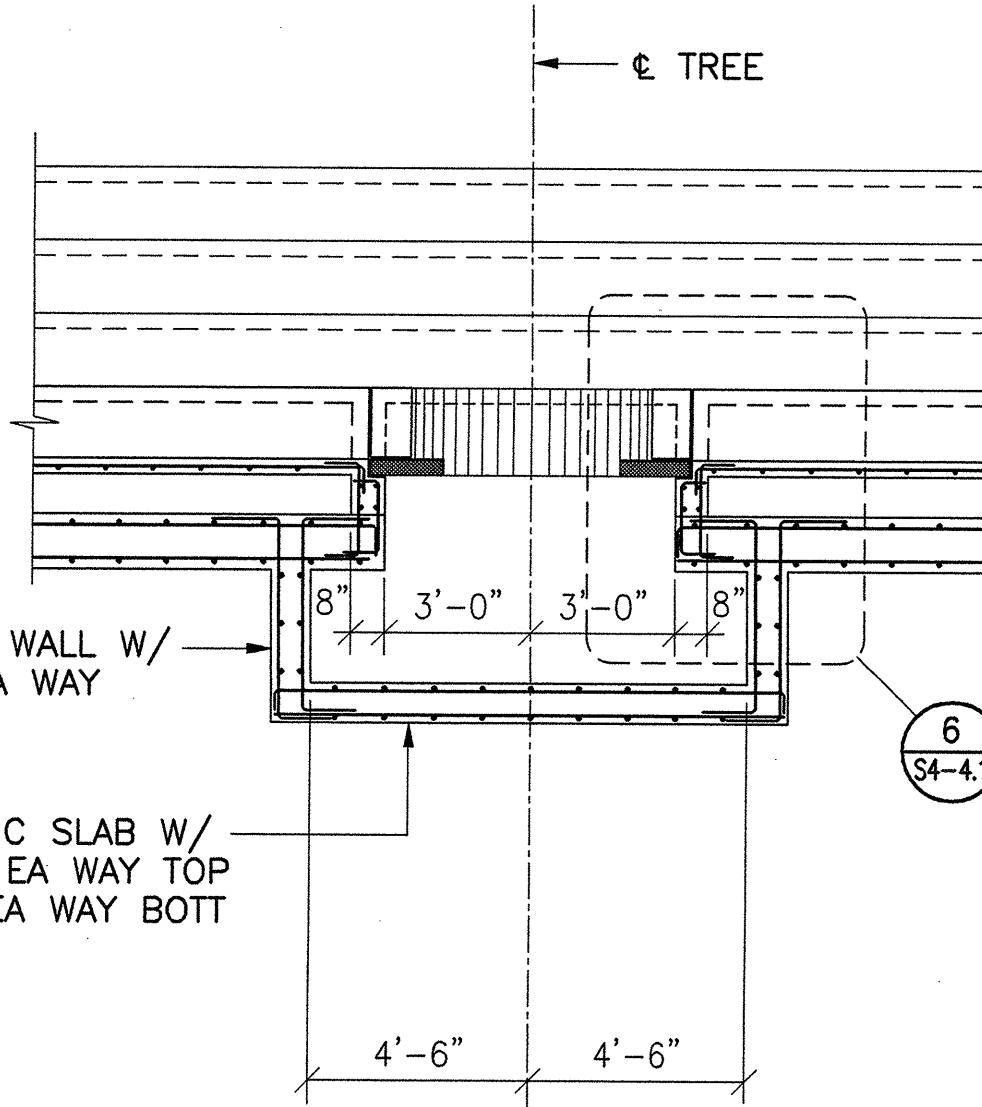

2A AMPHITHEATER PLANTER SECTION
1/4"=1'-0"

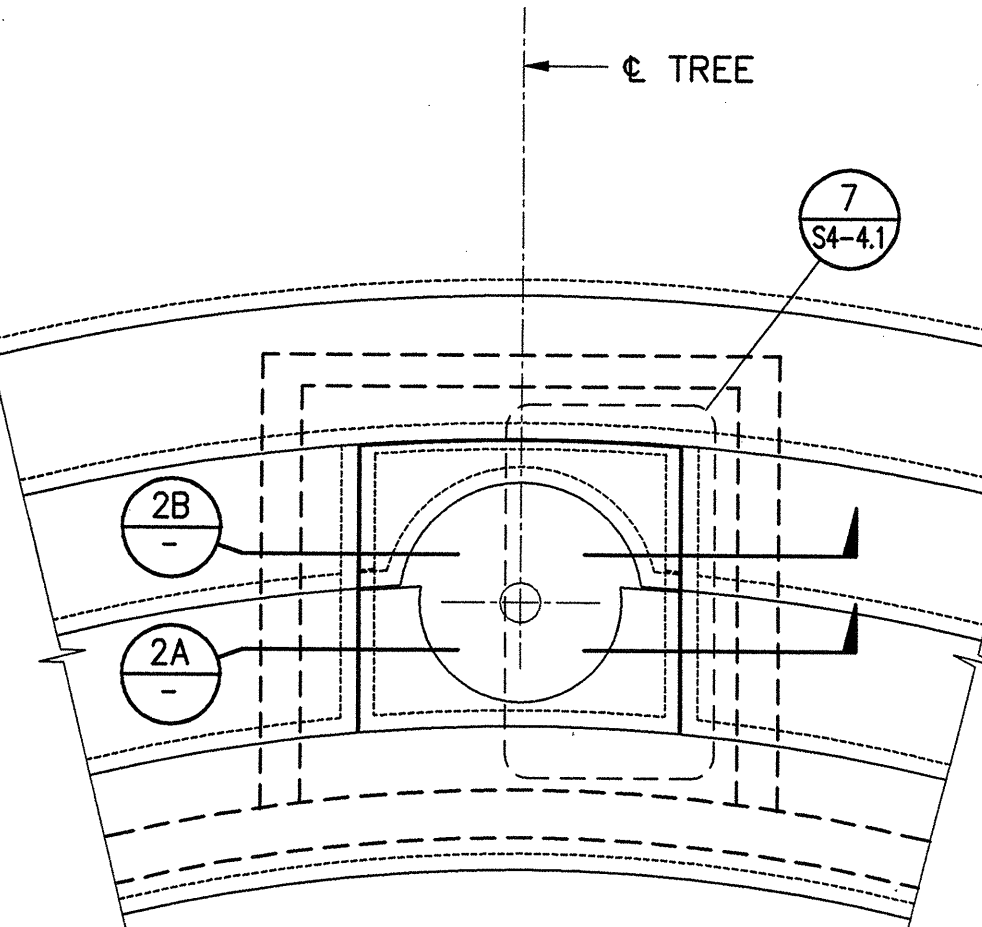

2 AMPHITHEATER PLANTER PLAN
1/4"=1'-0"

SUPPLEMENTAL INSTRUCTIONS #89
MARCH 13, 2002

NOTES:

NO.	DATE	ISSUE
1	10/20/01	ISSUE 1: PRELIMINARY DESIGN
2	10/20/01	ISSUE 2: PRELIMINARY DESIGN
3	10/20/01	ISSUE 3: PRELIMINARY DESIGN
4	10/20/01	ISSUE 4: PRELIMINARY DESIGN
5	10/20/01	ISSUE 5: PRELIMINARY DESIGN
6	10/20/01	ISSUE 6: PRELIMINARY DESIGN
7	10/20/01	ISSUE 7: PRELIMINARY DESIGN
8	10/20/01	ISSUE 8: PRELIMINARY DESIGN
9	10/20/01	ISSUE 9: PRELIMINARY DESIGN
10	10/20/01	ISSUE 10: PRELIMINARY DESIGN

TITLE
CONCRETE SECTIONS & DETAILS, AMPHITHEATER
PROJECT NUMBER
9801
SCALE
1/4"=1'-0"
DRAWN BY
RL
DATE
JULY 30, 2001
SHEET NUMBER
S4-43
© FRANK O. GEHRY & ASSOCIATES, INC.