




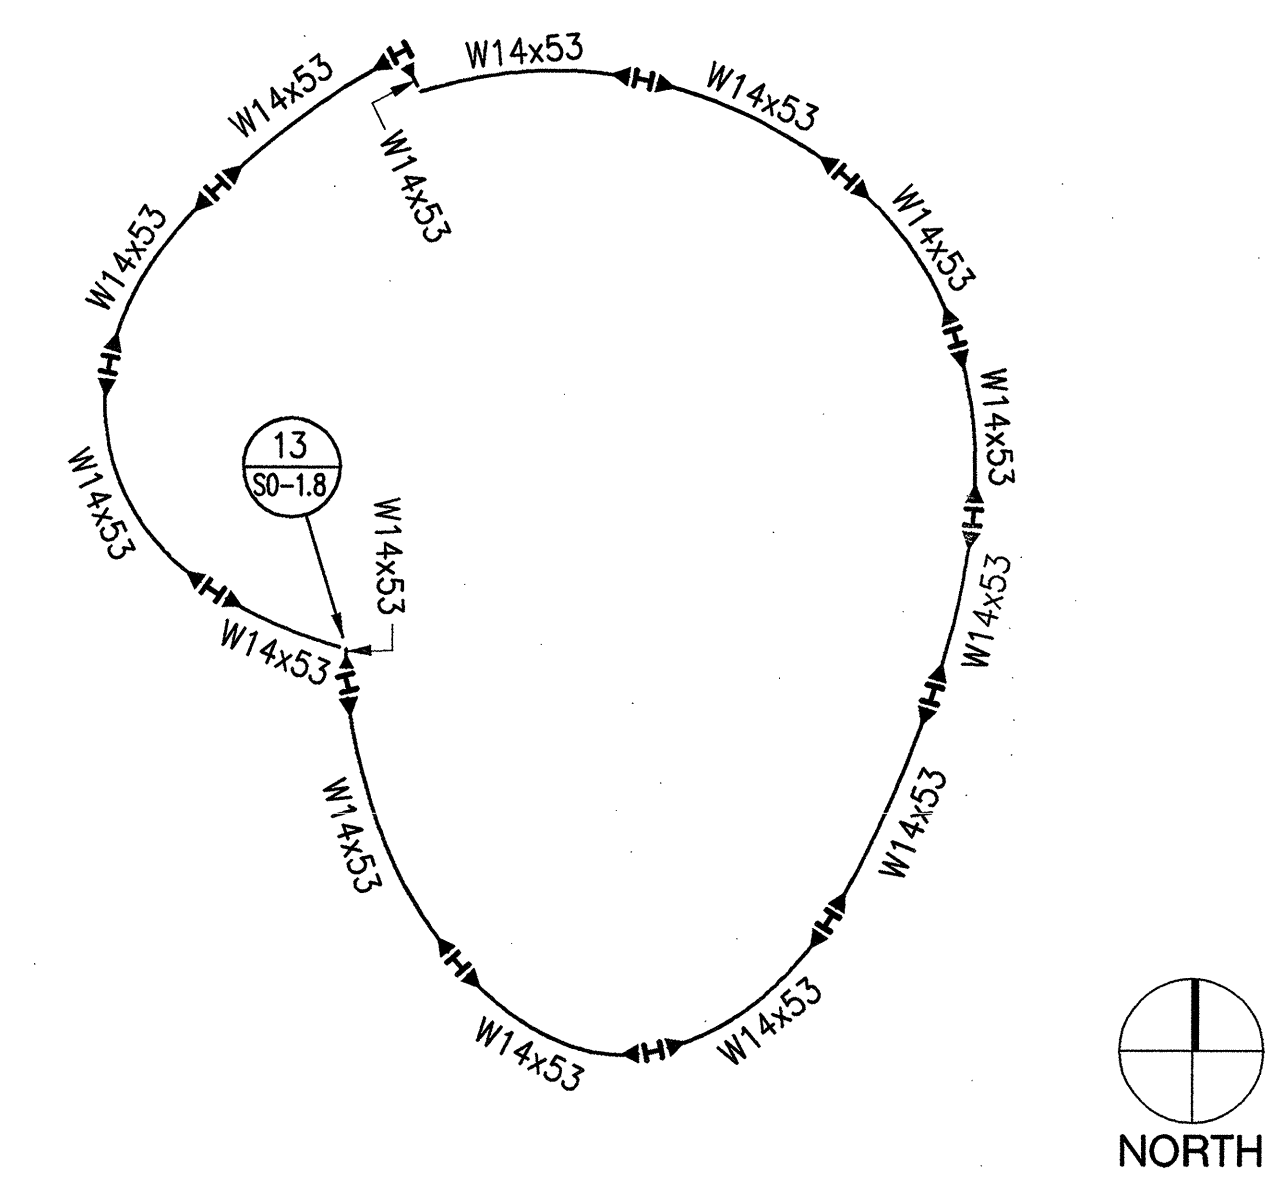

1 FRAMING PLAN
AT NOMINAL TOS EL +149.00' - HEART
1/8"=1'-0"

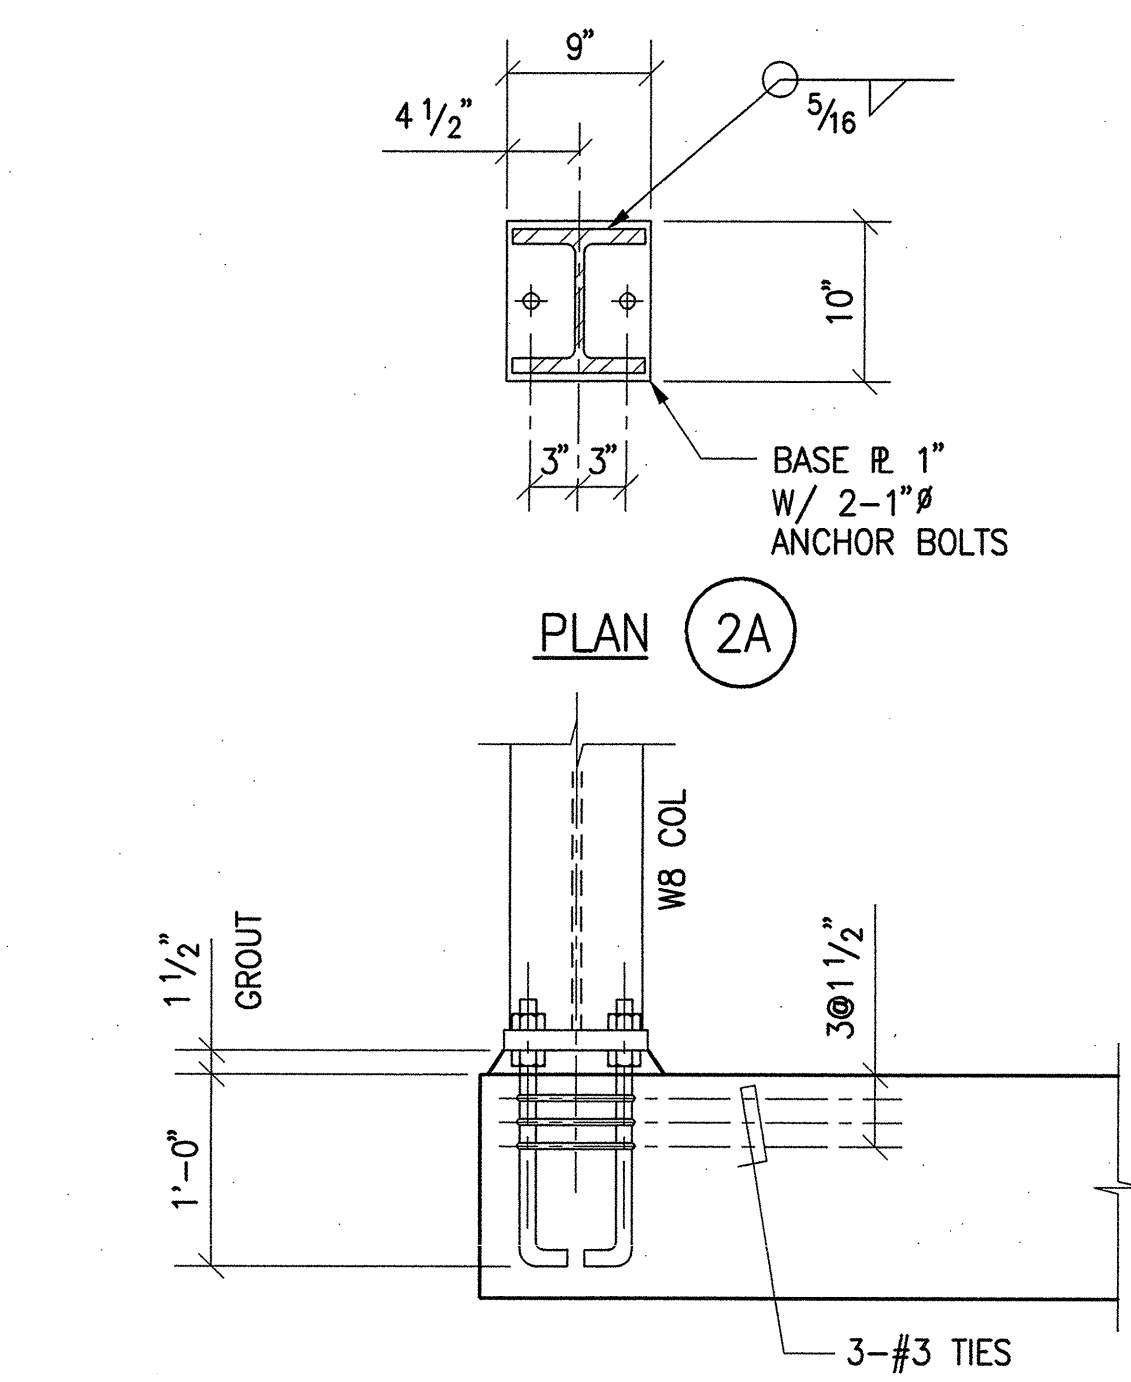

2 SECTION
1"=1'-0"

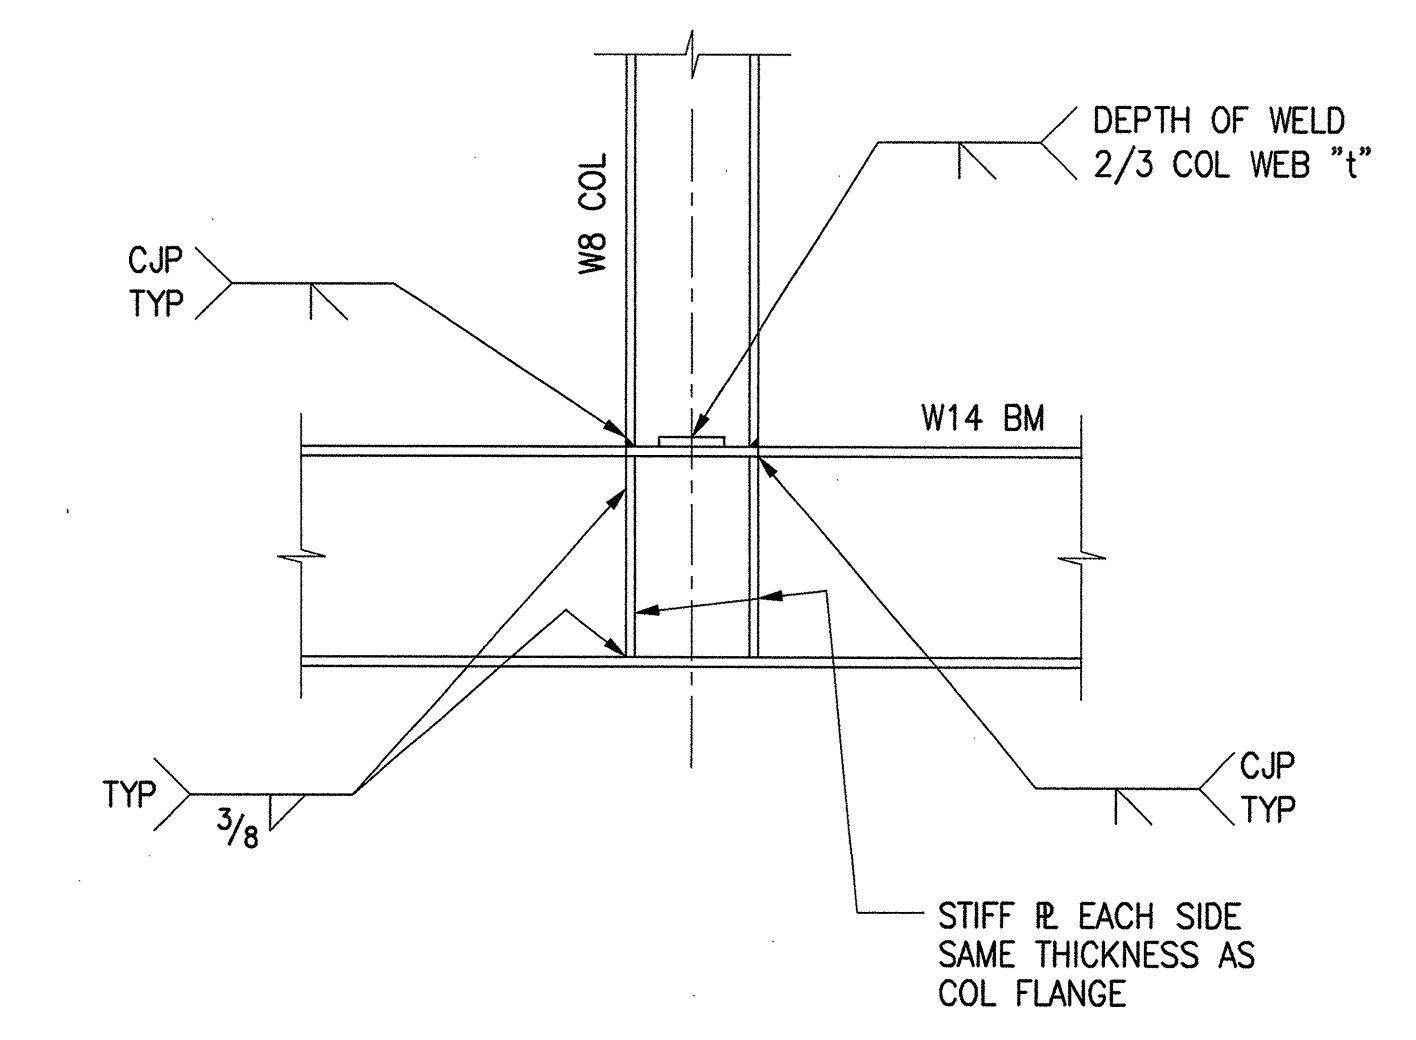

Architectural drawings of a wall section and elevation.

SECTION (4A)

Top drawing: Cross-section of a wall. Dimensions include 3", 5", 3", 4" MIN, and 1" W/ 6-3/4" # DL2 x 3'-0" LONG. Labels include VARIES, W14 BM, and EDGE OF CONC.

SECTION

Bottom drawing: Elevation of a wall. Dimensions include 3/8", 1" W14 BM, and 1" 60-17'. Labels include TOC EL +139.00' and 1" 2x1'-4".

NOTES:

[illegible]

TITLE

STEEL
SECTIONS &
DETAILS,
ROOF POP-UP
STRUCTURES

PROJECT NUMBER
9801

SCALE
1" = 1'-0"

DRAWN BY

DATE
JULY 30, 2001

SHEET NUMBER

S6-11