




J:\V8998-HIT\15-01-04-30-01\EL-SEC-DET\S3-3-1.DWG
10n Apr 30 00:03:37 2001

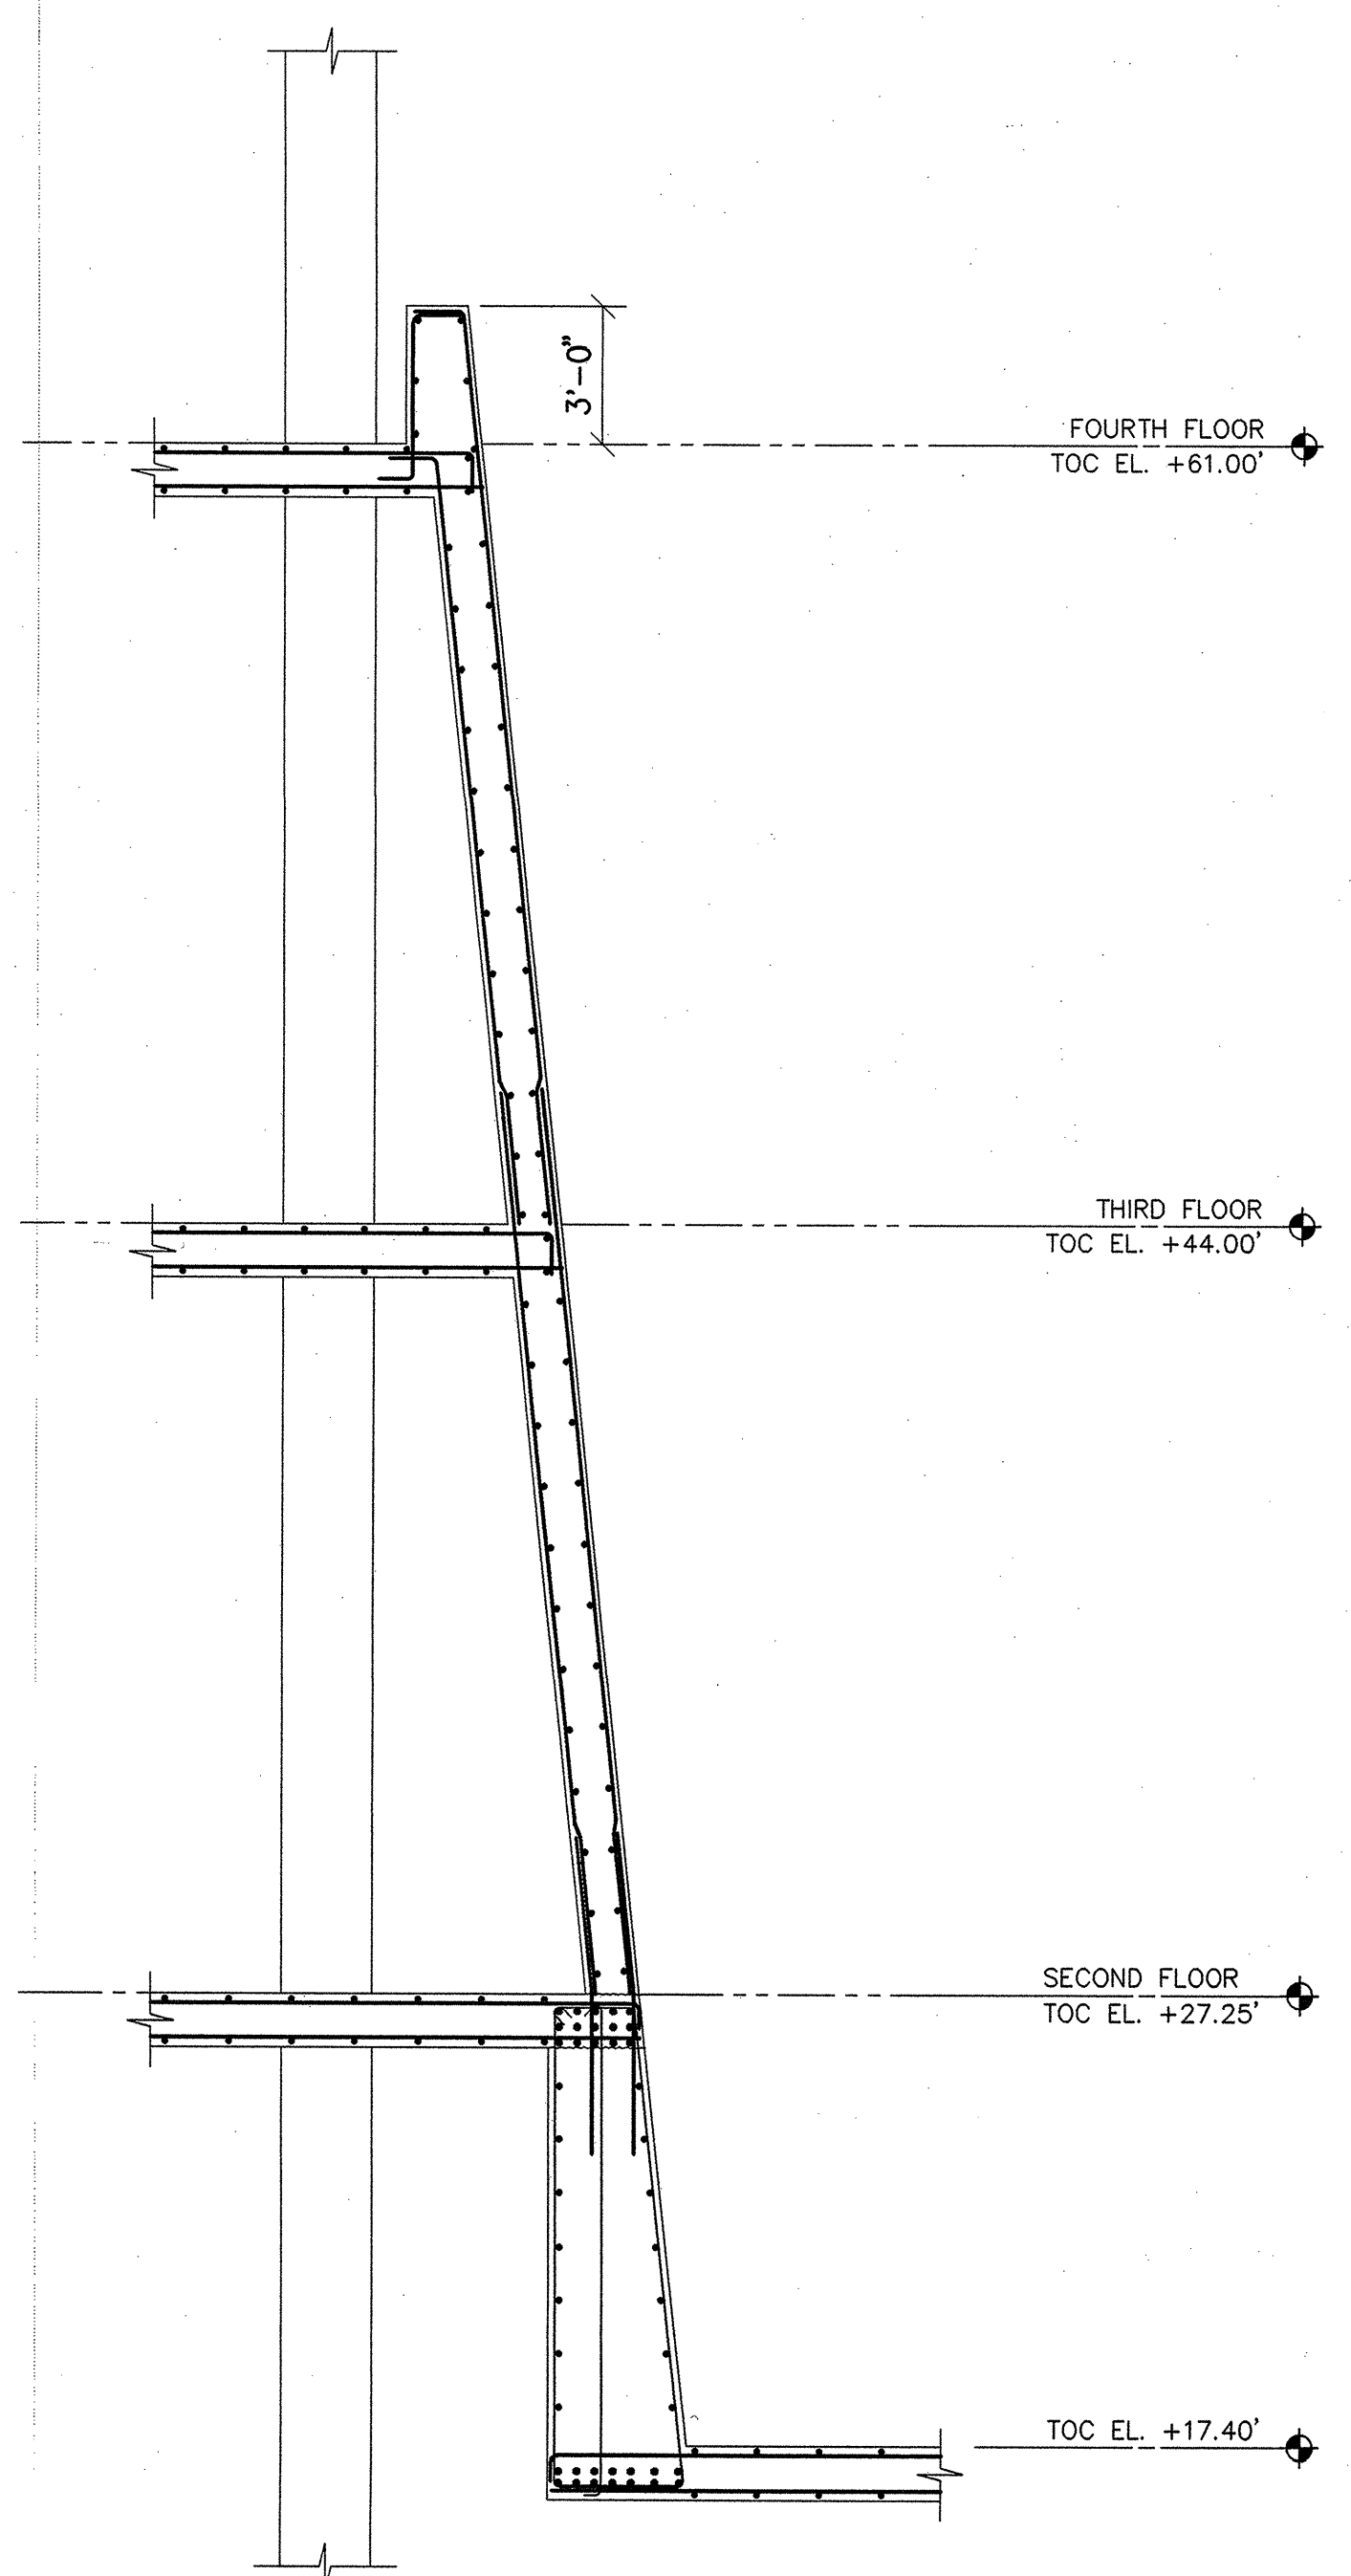

3 GATES EAST - WALL SECTIONS
1/4"=1'-0"

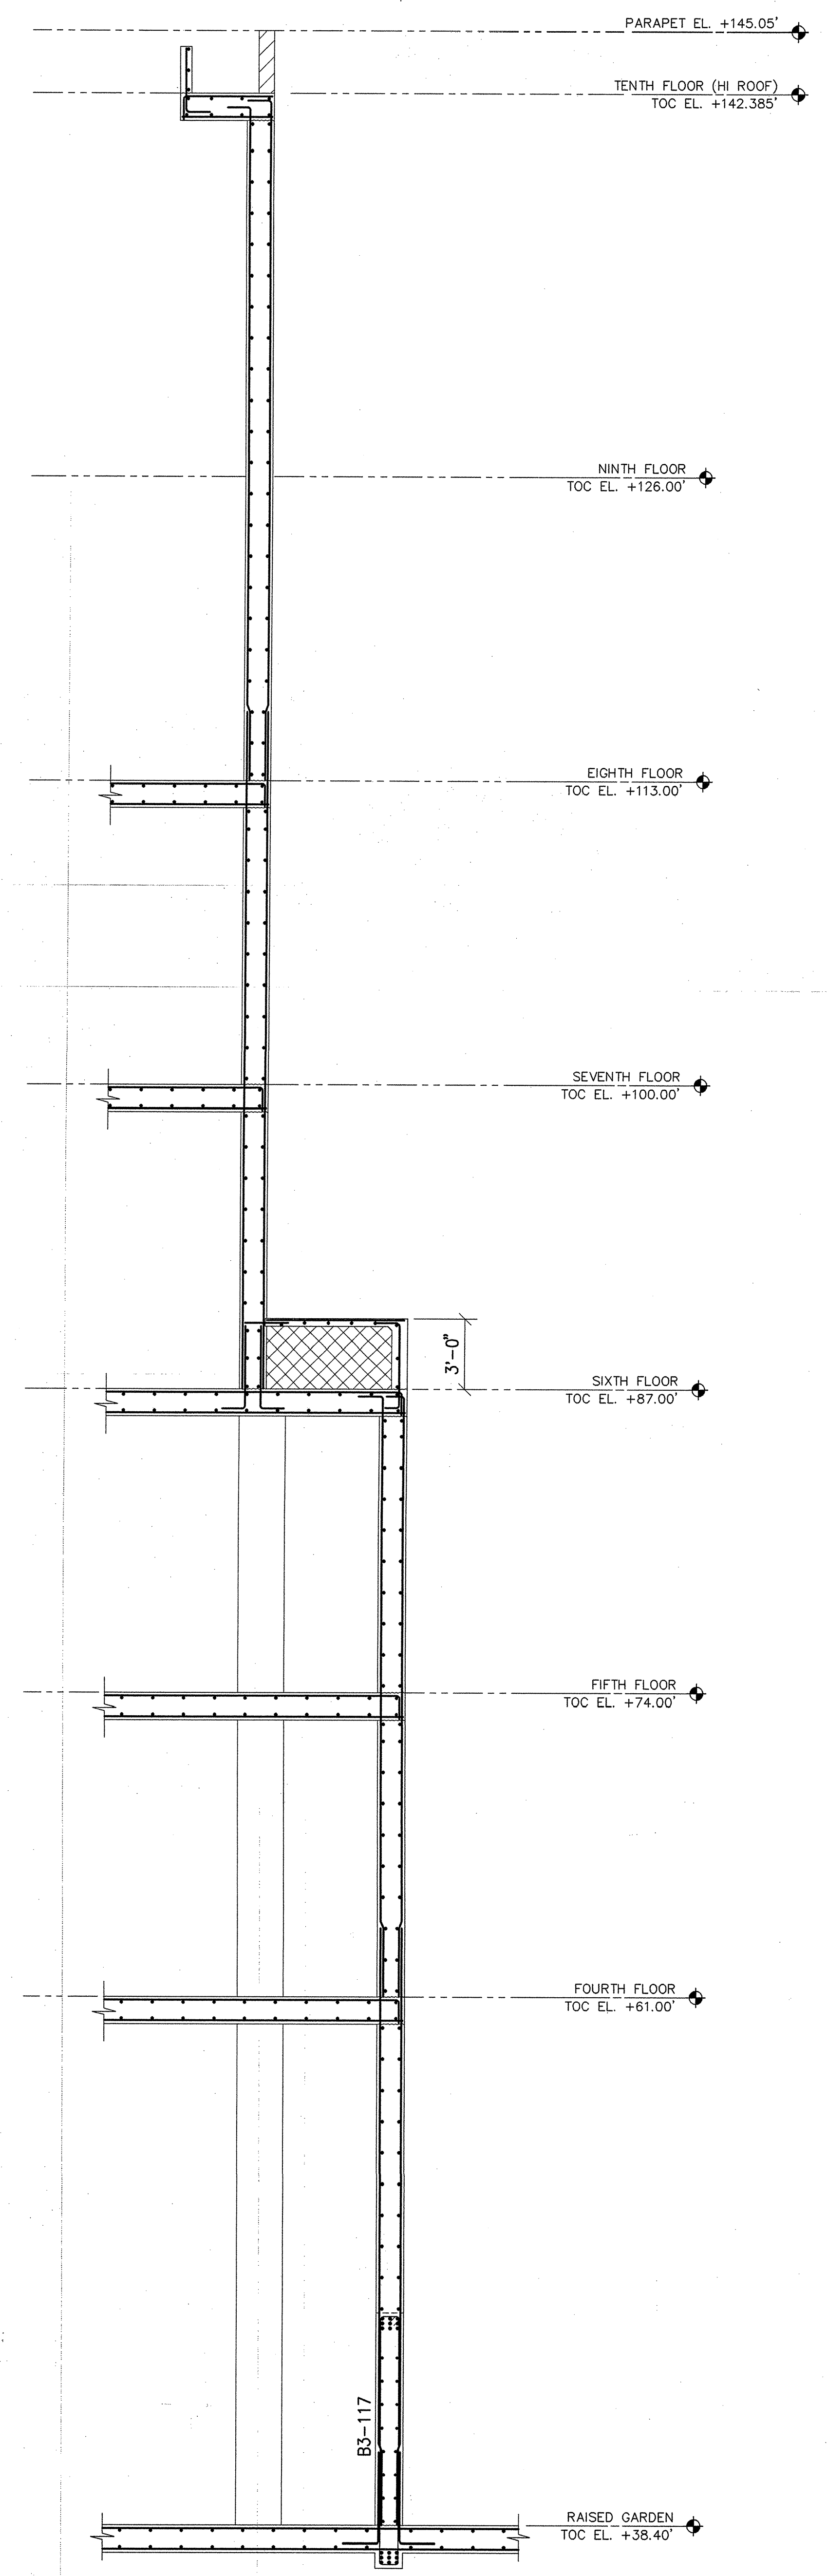

2 GATES SOUTH - WALL SECTIONS
1/4"=1'-0"

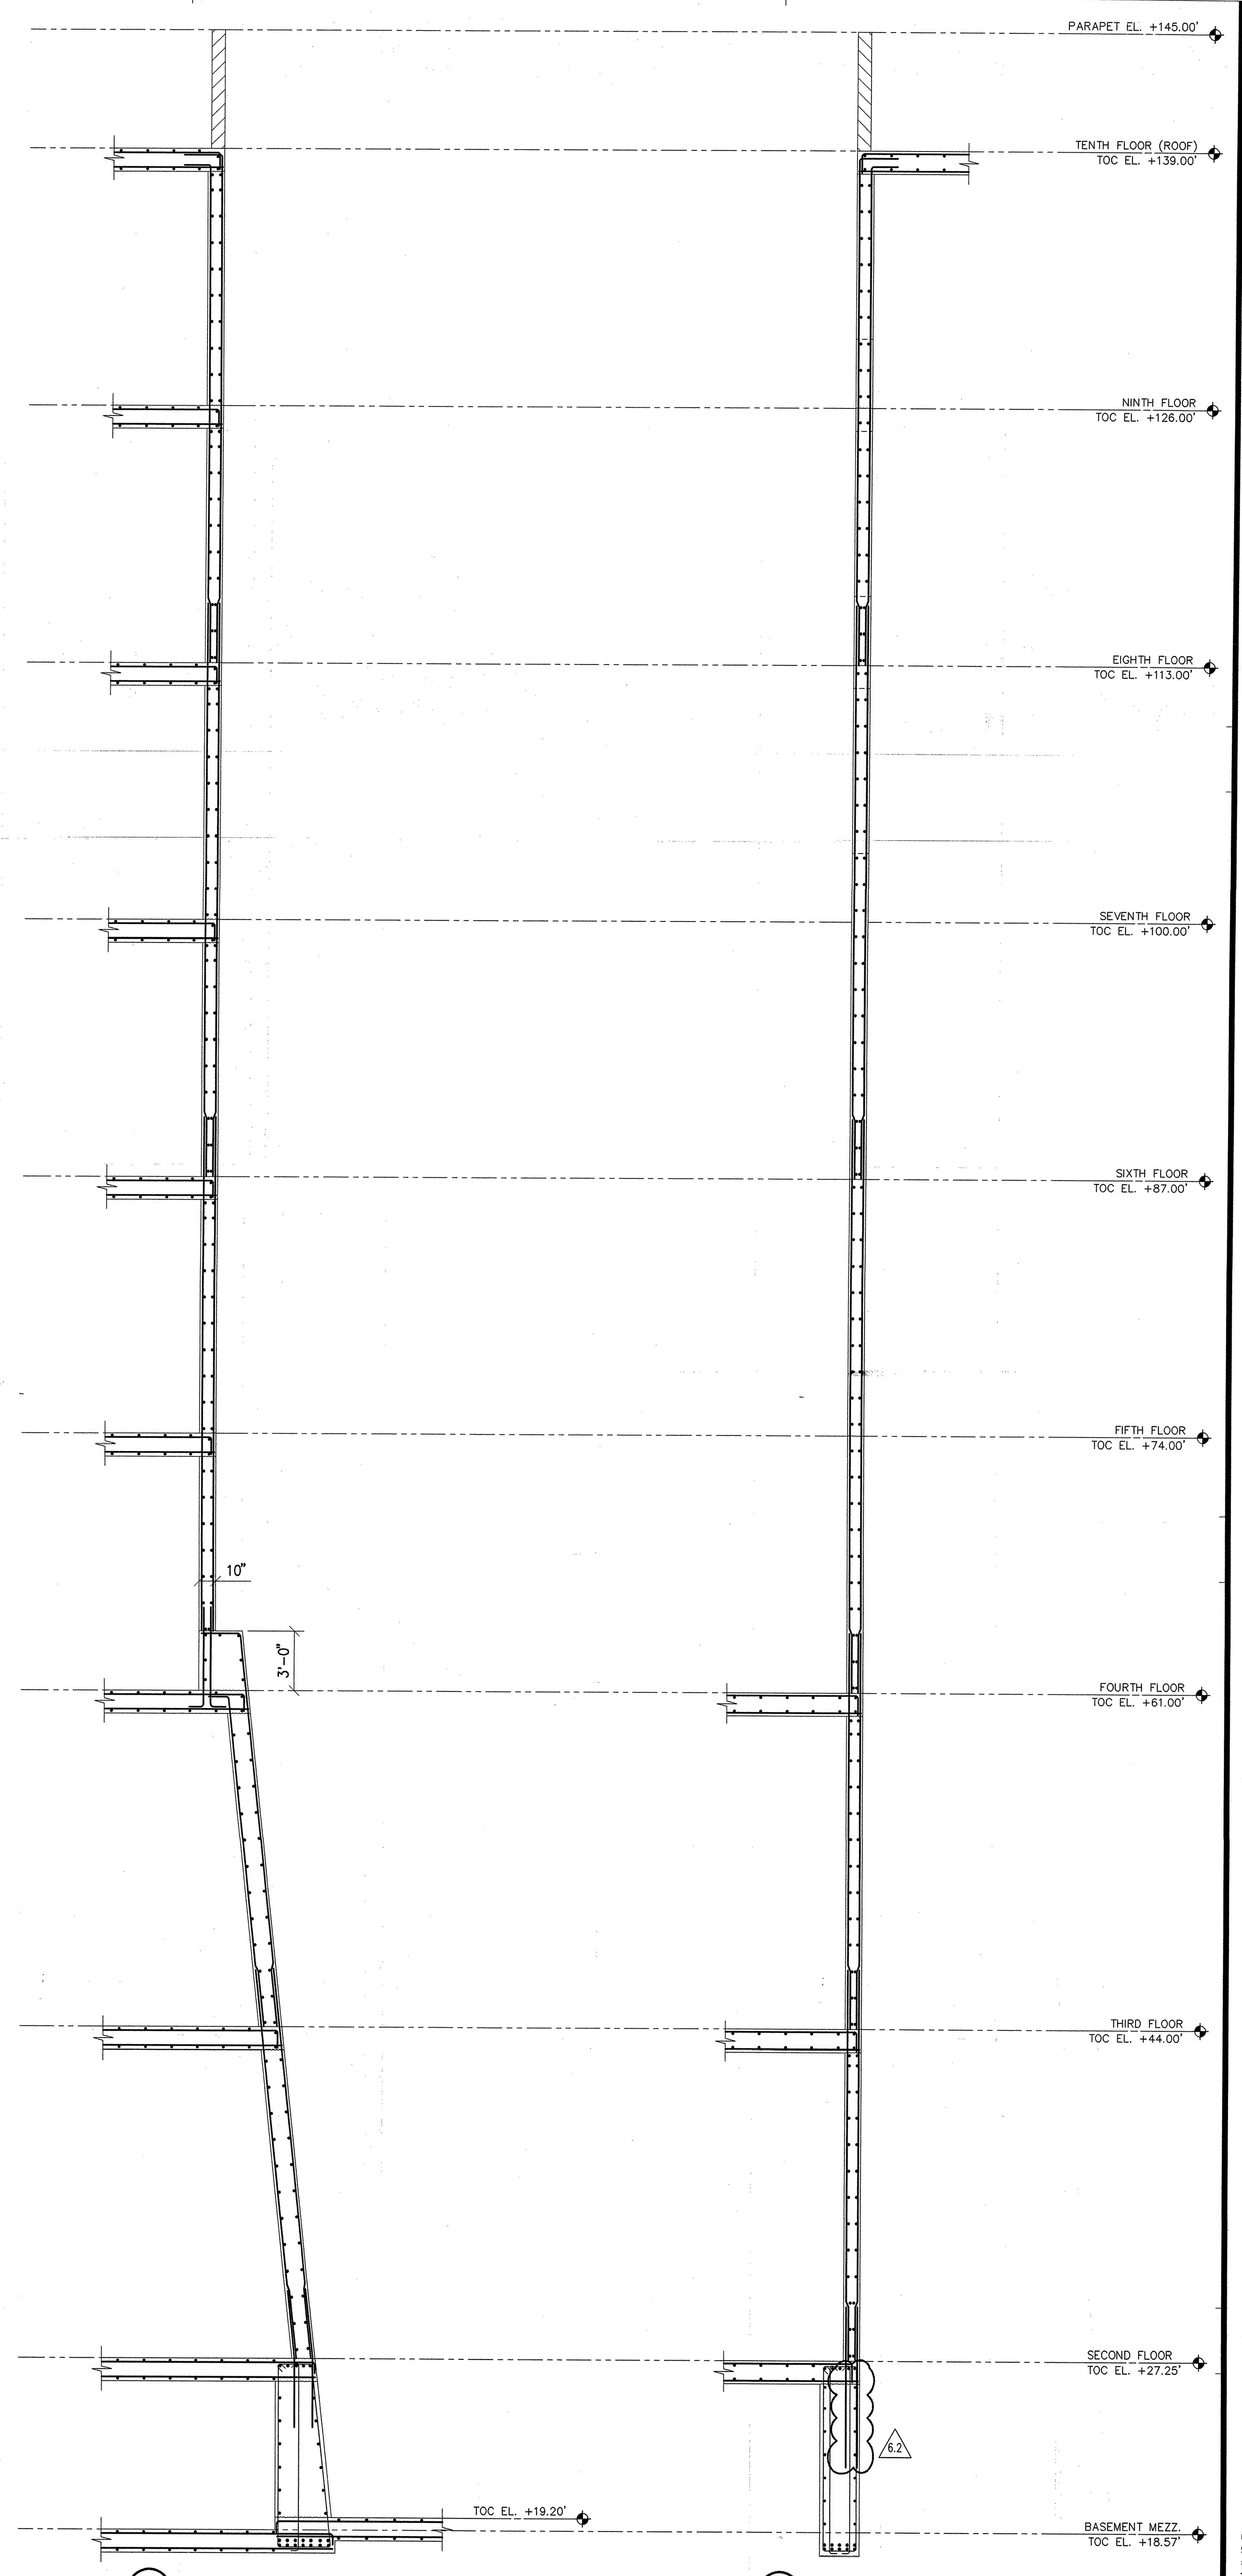

1B NORTHWEST WALL SECTION
(THK = 14" UNO)

1 GATES NORTH - WALL SECTIONS
1/4"=1'-0"

1A SOUTHWEST WALL SECTION
(THK = 10")

ISSUE #8 SHELL & CORE (PARTS 1 - 4)
CONSTRUCTION / PERMIT SET
APRIL 30, 2001

NOTES

NO.	DATE	ISSUE
1	04/30/01	SHELL & CORE (PARTS 1-4) CONSTRUCTION / PERMIT SET
2	04/30/01	SHELL & CORE (PARTS 1-4) CONSTRUCTION / PERMIT SET
GATES
WALL SECTIONS

Sheet 1

PROJECT NUMBER
9801
SCALE
1/4"=1'-0"
DRAWN BY
DATE
APRIL 30, 2001
SHEET NUMBER

S3-3.1

© FRANK O. GEHRY & ASSOCIATES, INC.

FRANK O. GEHRY & ASSOCIATES, INC.
1000 JEFFERSON STREET, SUITE 200, BOSTON, MA 02108
TEL: 617/552-8888 FAX: 617/552-8889
RG VANDERWEL ENGINEERS, INC.
1000 JEFFERSON STREET, SUITE 200, BOSTON, MA 02108
TEL: 617/552-8888 FAX: 617/552-8889
MEP ENGINEER
THE RAY AND MARIA STATA CENTER
MASSACHUSETTS INSTITUTE OF TECHNOLOGY
77 MASSACHUSETTS AVENUE, CAMBRIDGE, MASSACHUSETTS 02139
JOHN A. MARTIN & ASSOCIATES, INC.
1000 JEFFERSON STREET, SUITE 200, BOSTON, MA 02108
TEL: 617/552-8888 FAX: 617/552-8889
Structural Engineer