




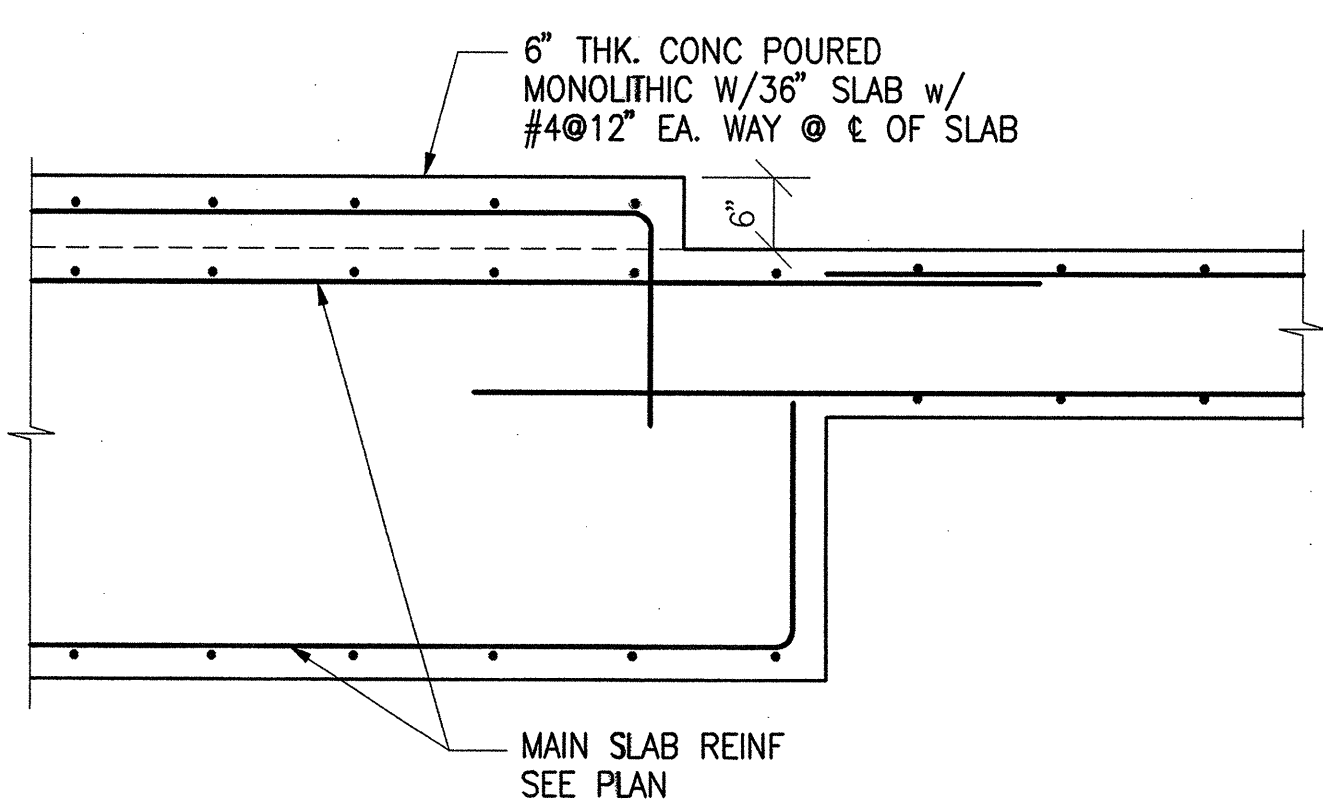


19 SECTION
3/8"=1'-0"

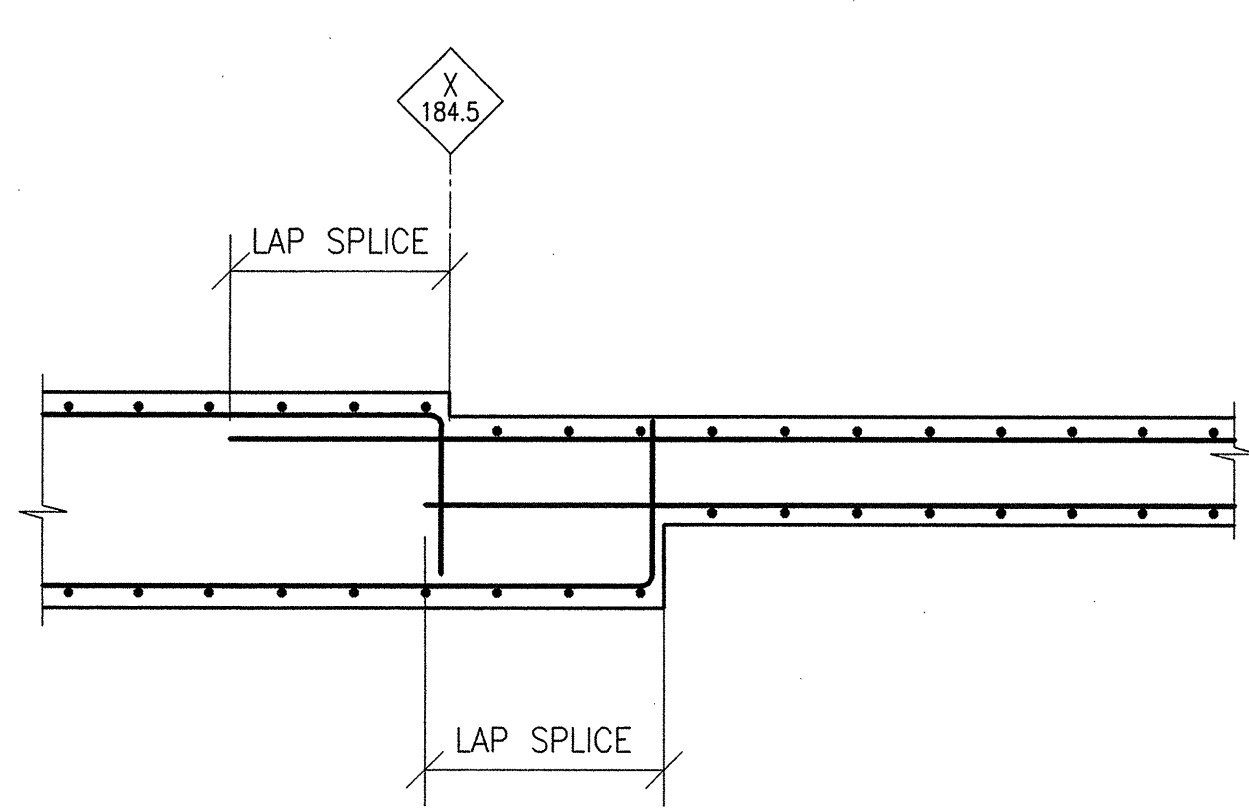

14 SECTION
3/8"=1'-0"

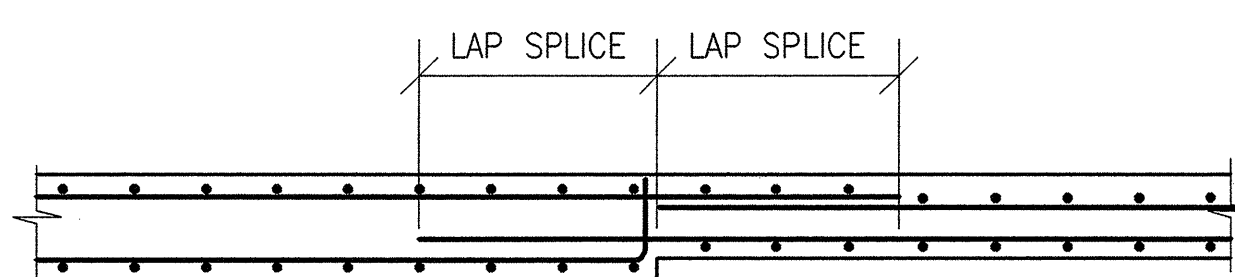


9 SECTION
3/8"=1'-0"

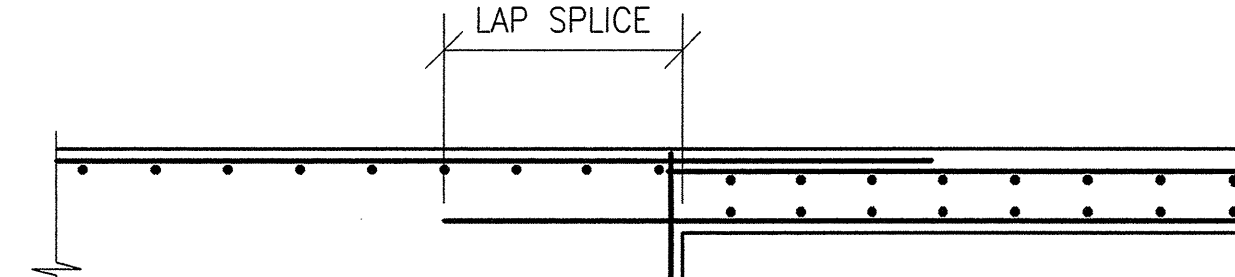


4 SECTION
3/8"=1'-0"


SHEARHEAD REINFORCING SCHEDULE		
TYPE	(L) LENGTH FROM E OF COL	(N) NO. OF #5 VERT. LEGS @ 6" SPACING
A	12'-0"	10-#5
B	8'-0"	6-#5
C	14'-0"	14-#5

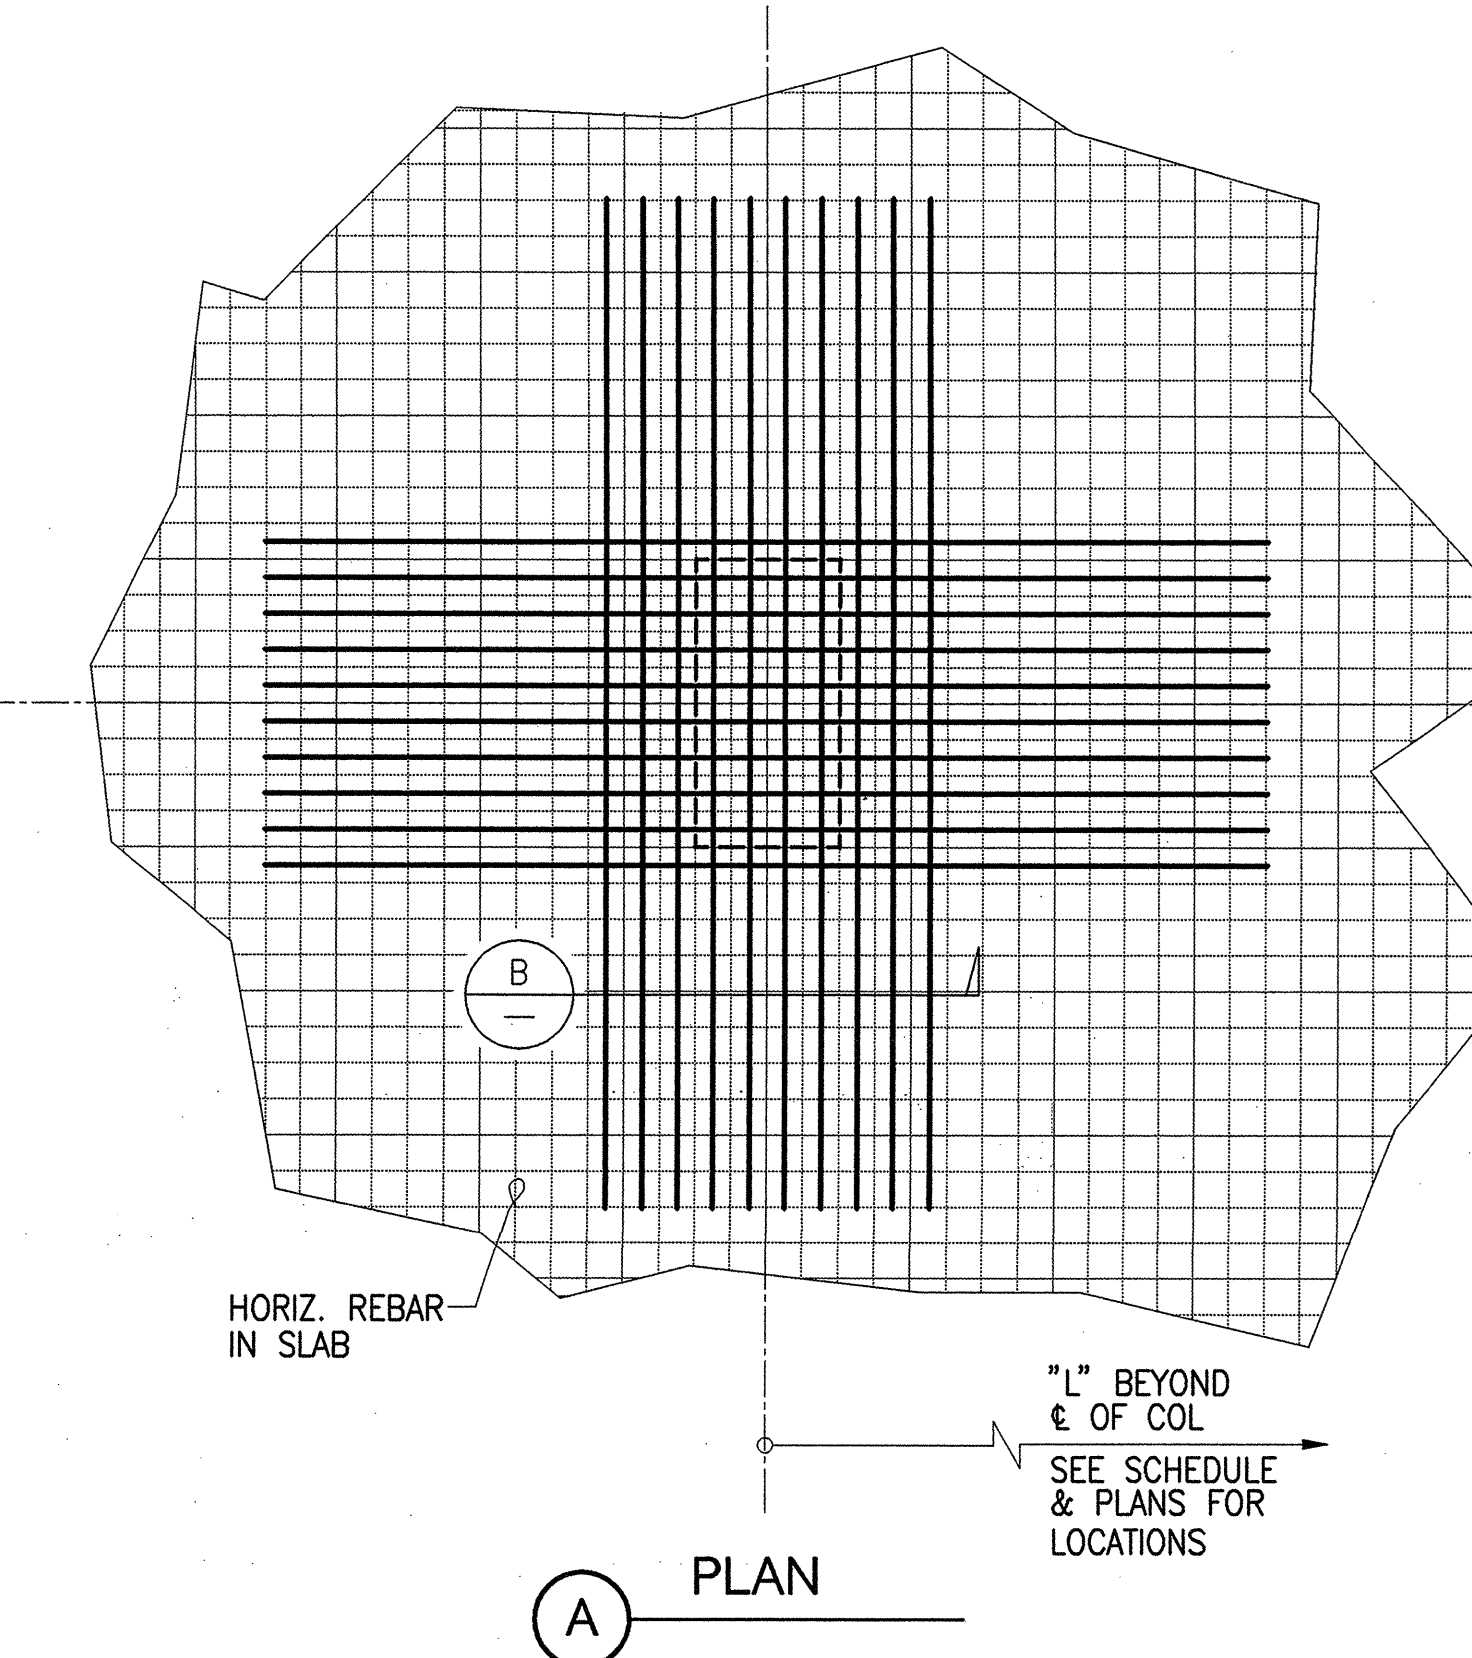


A PLAN

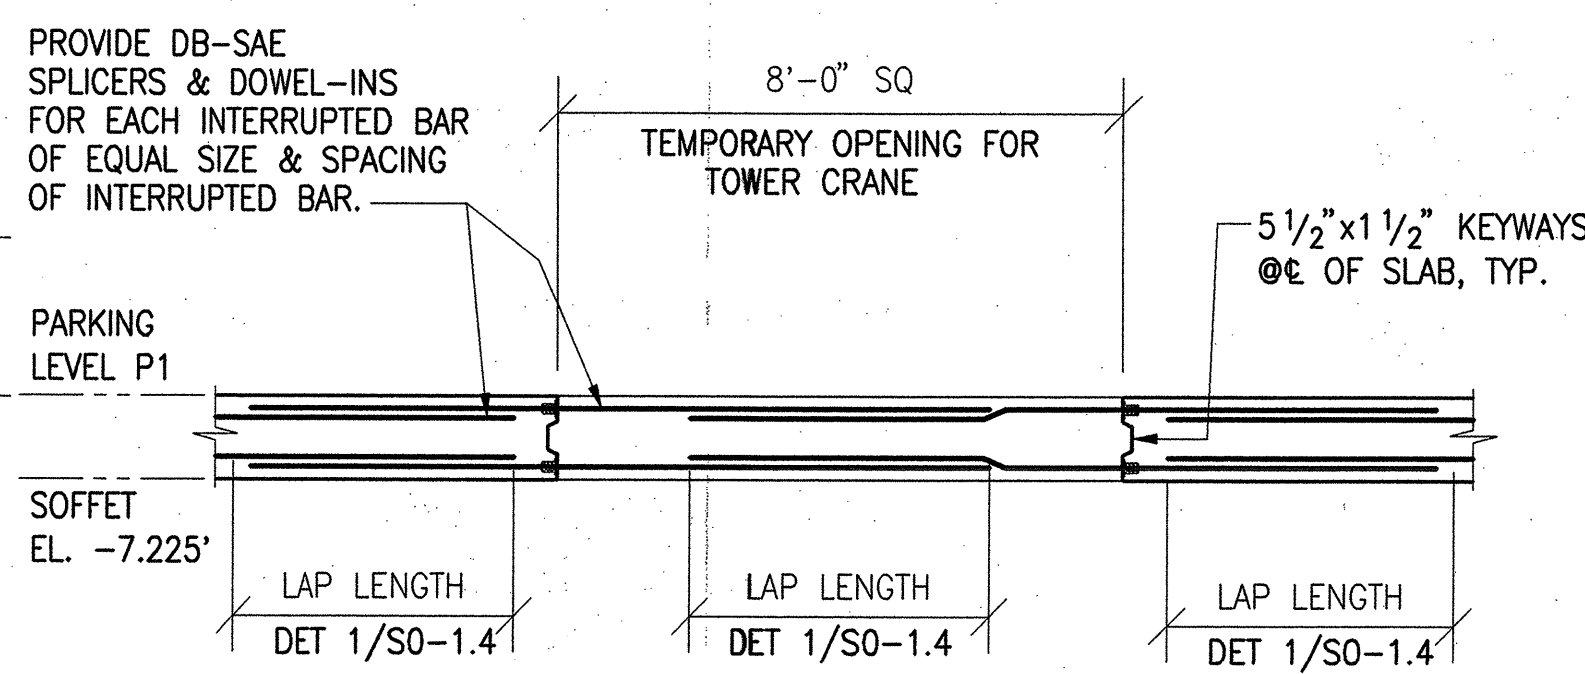


20 SECTION
3/8"=1'-0"

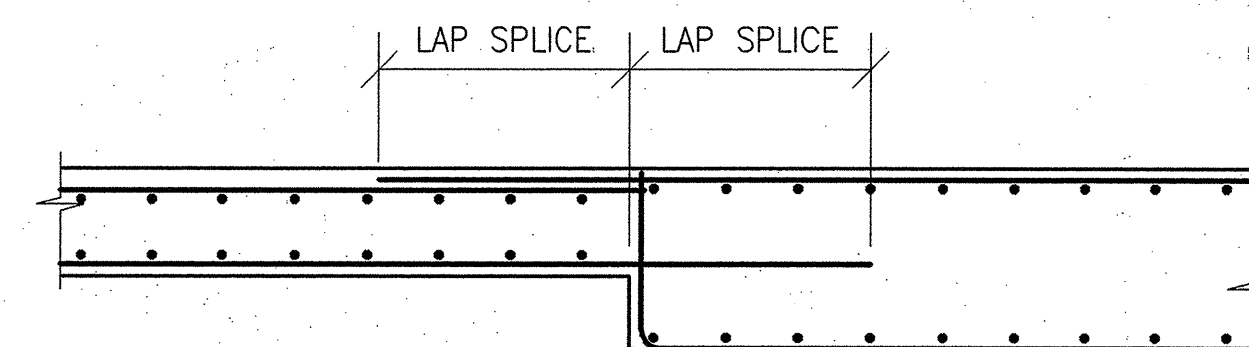


15 SECTION
3/8"=1'-0"

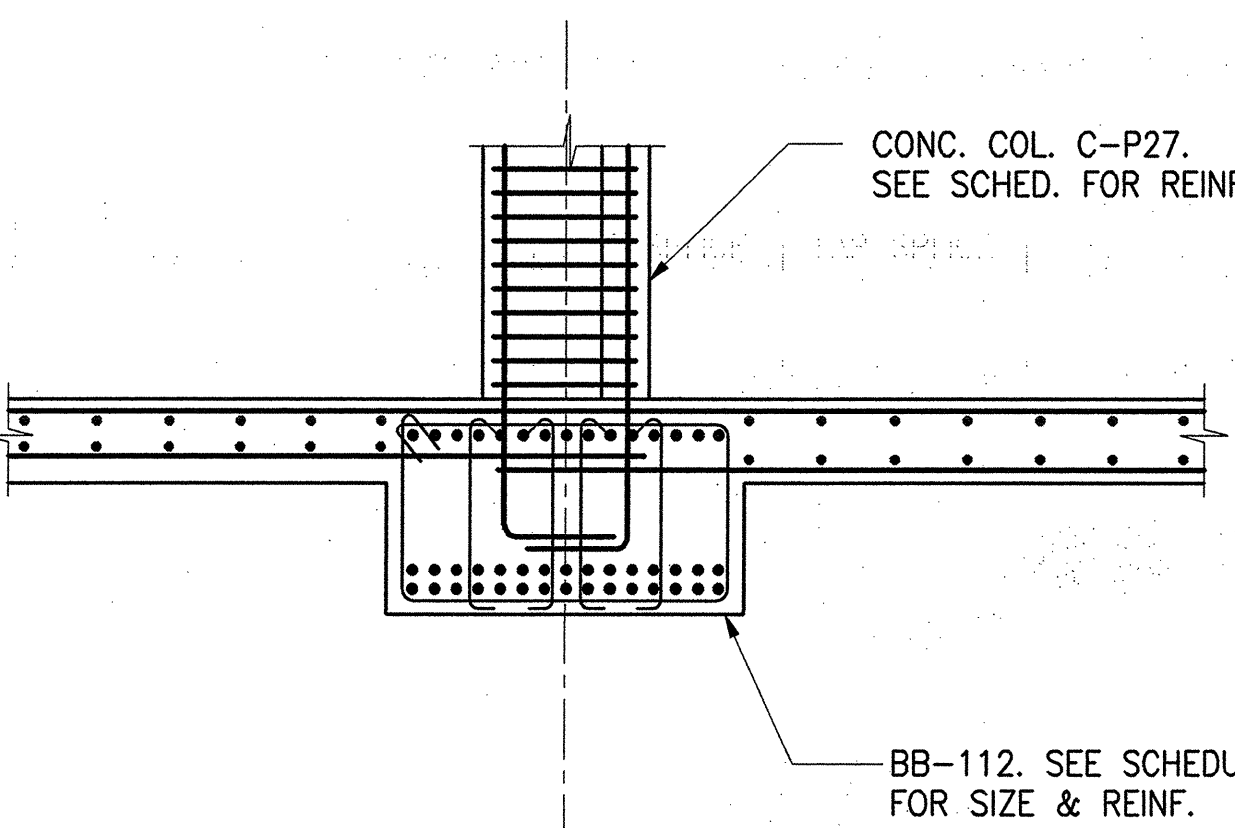

10 SECTION
3/8"=1'-0"

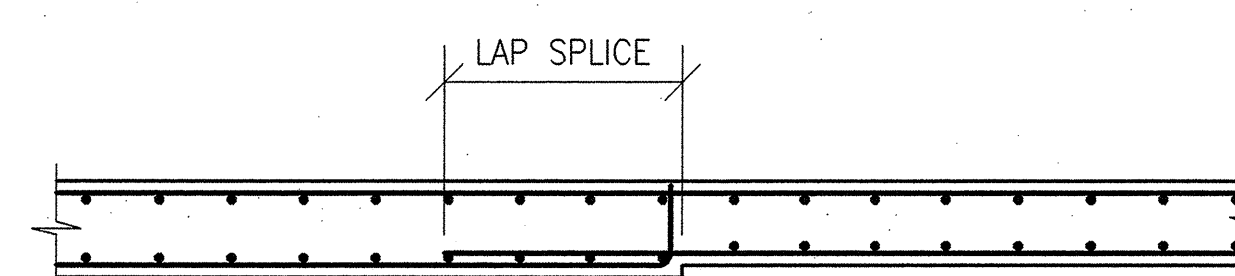


5 SECTION
3/8"=1'-0"

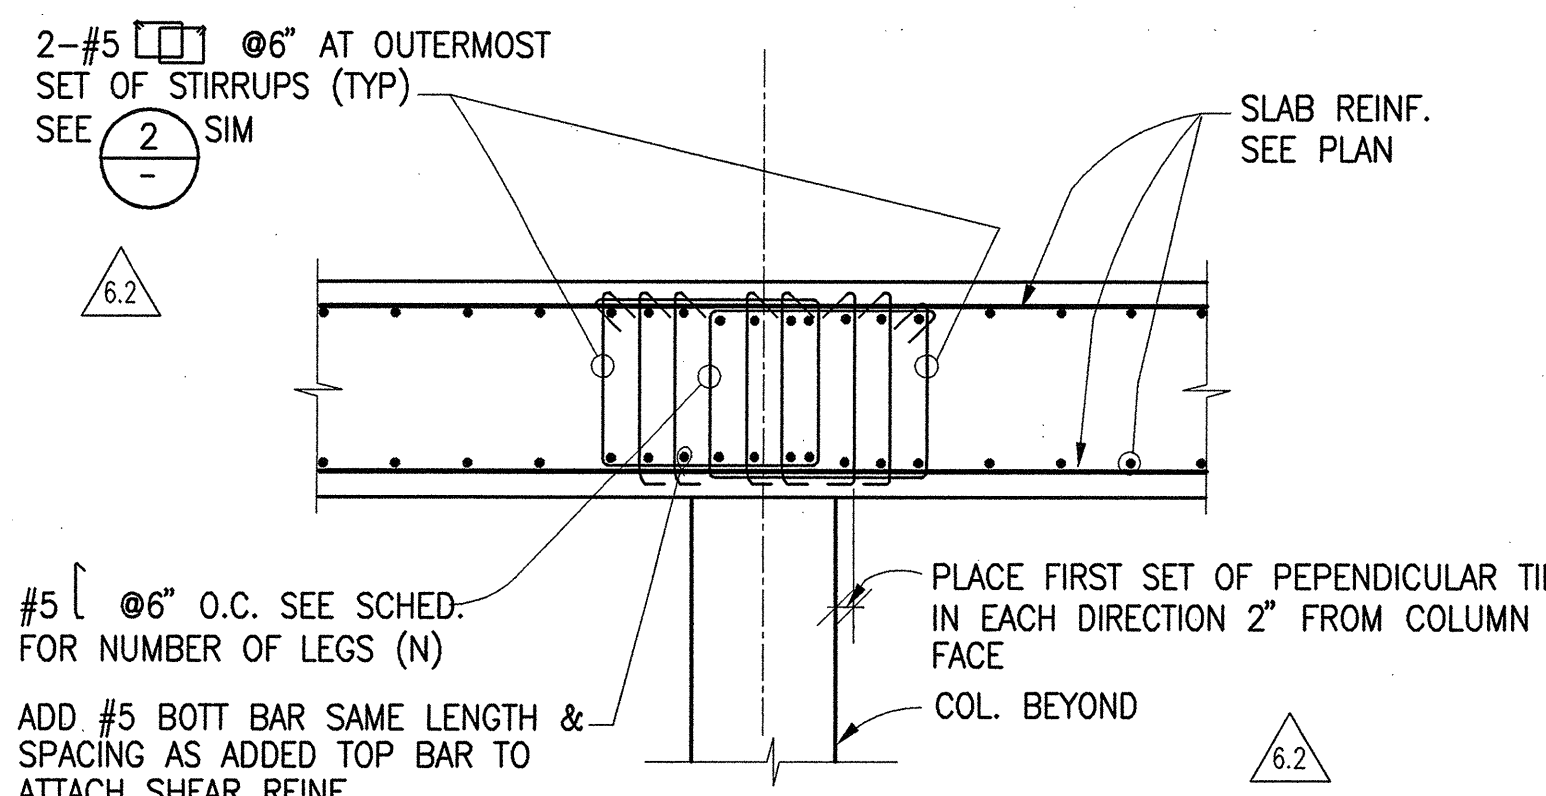


B SECTION


1 SHEARHEAD REINFORCING SCHEDULE & DETAILS
N.T.S.

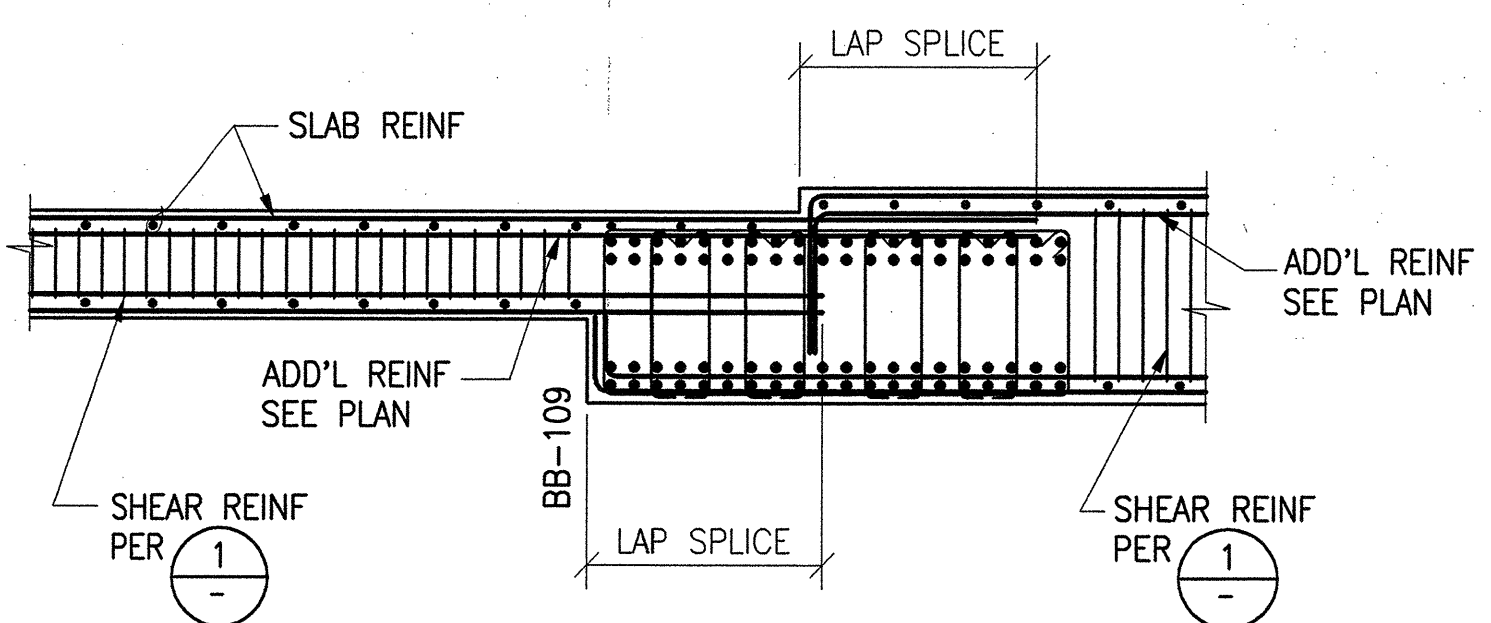


21 SECTION
3/8"=1'-0"

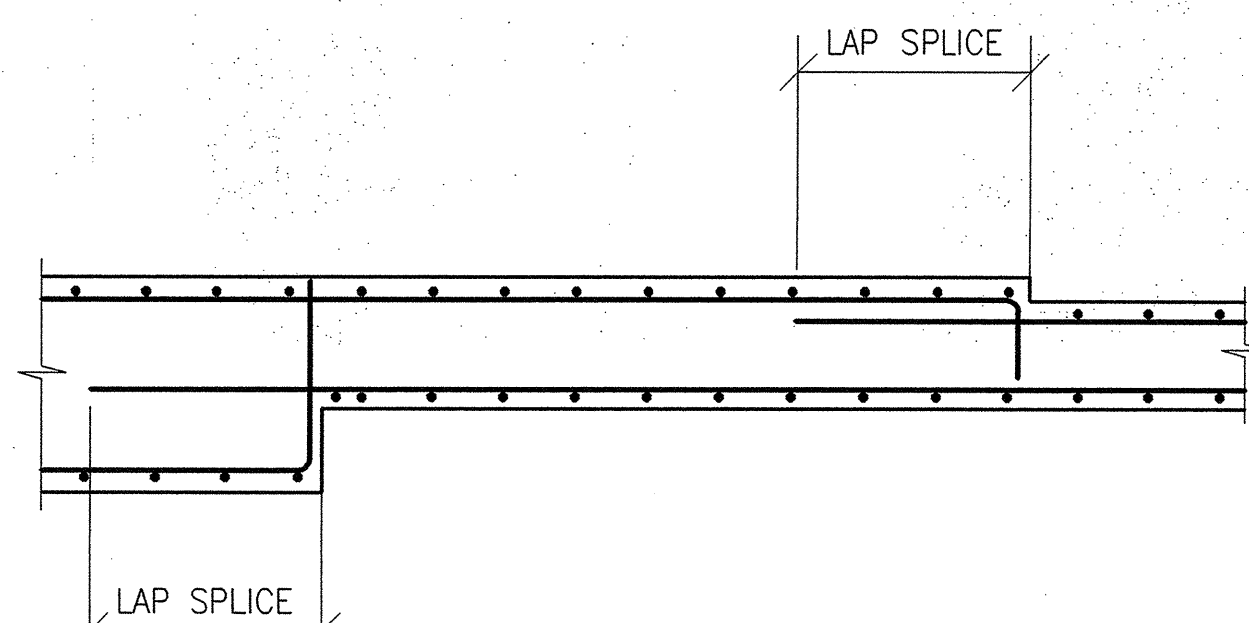


16 SECTION
3/8"=1'-0"

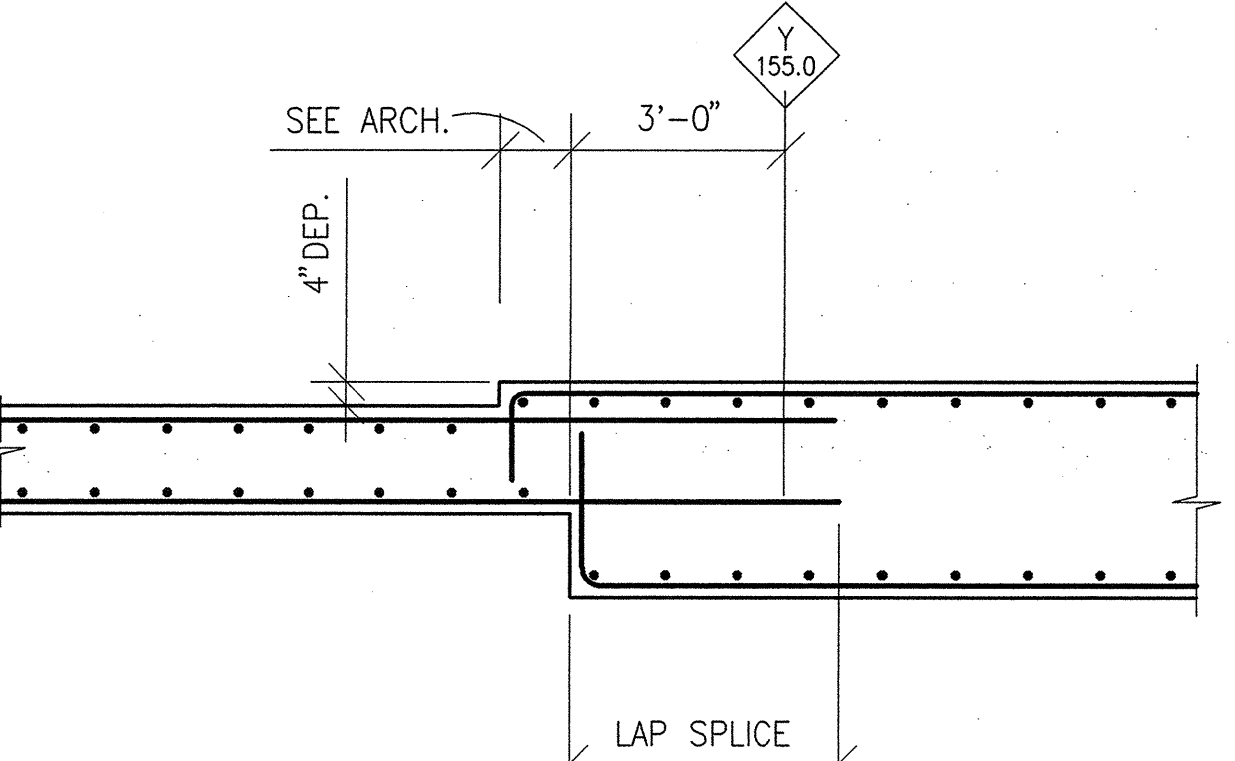


11 SECTION
3/8"=1'-0"

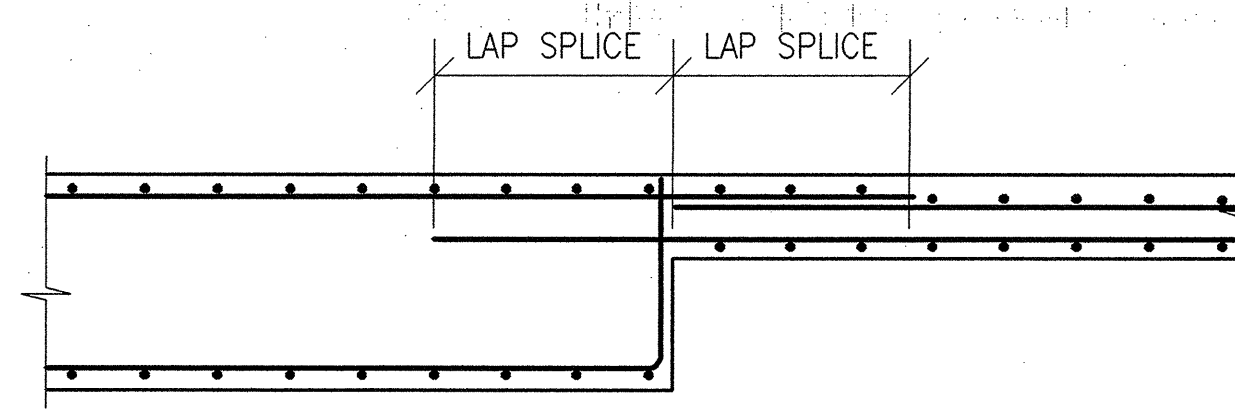


6 SECTION
3/8"=1'-0"

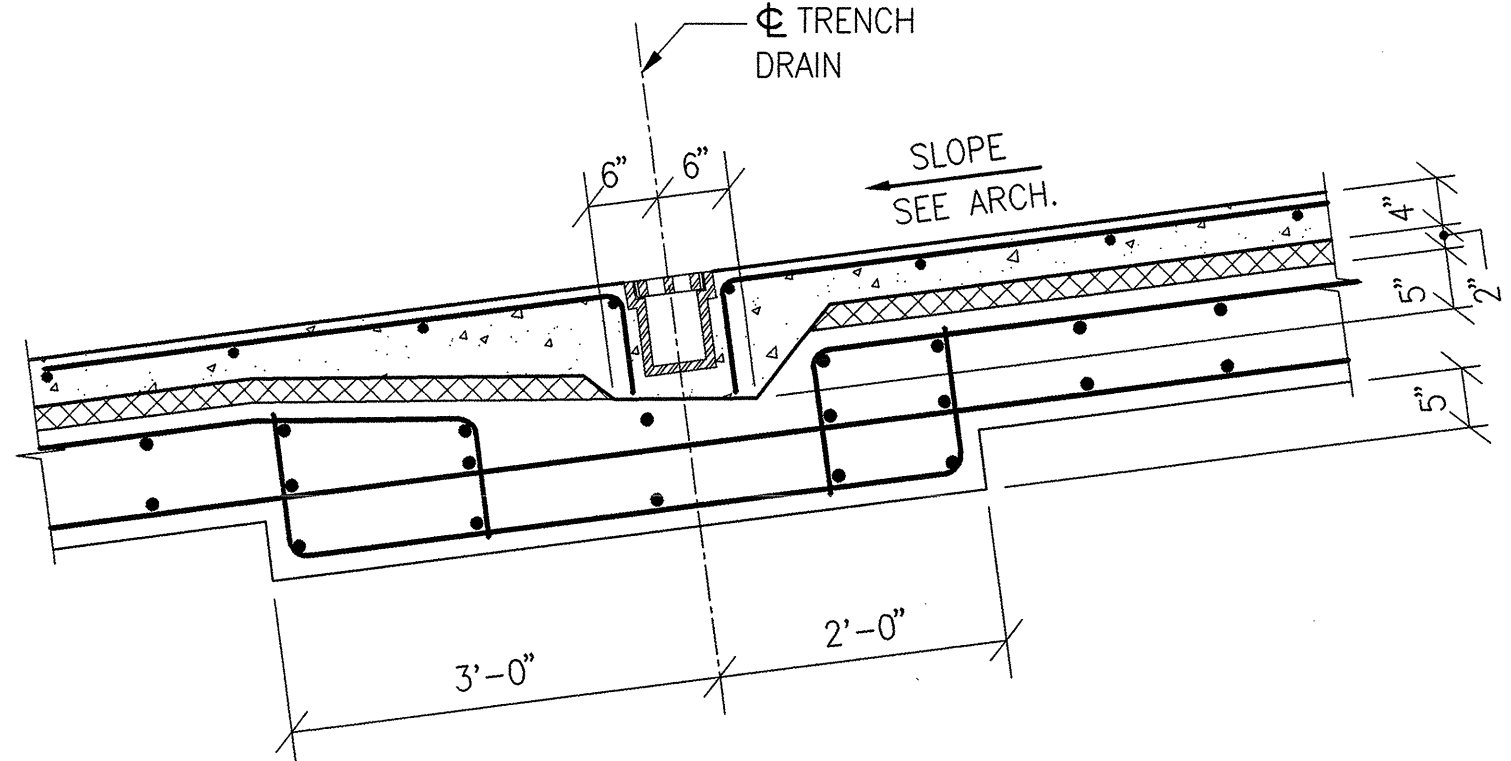


17 SECTION
3/4"=1'-0"

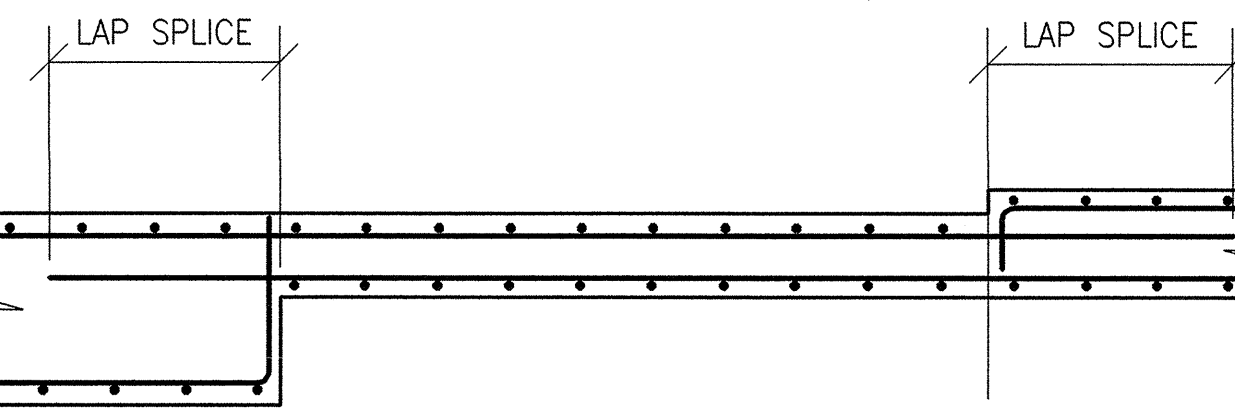


12 SECTION
3/8"=1'-0"

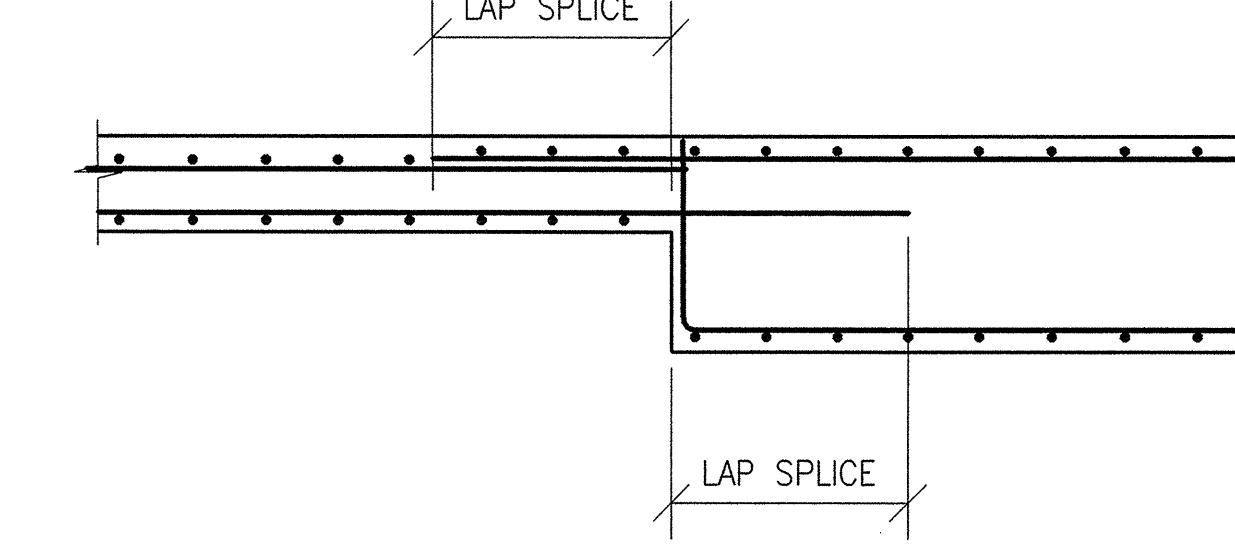


7 SECTION
3/8"=1'-0"

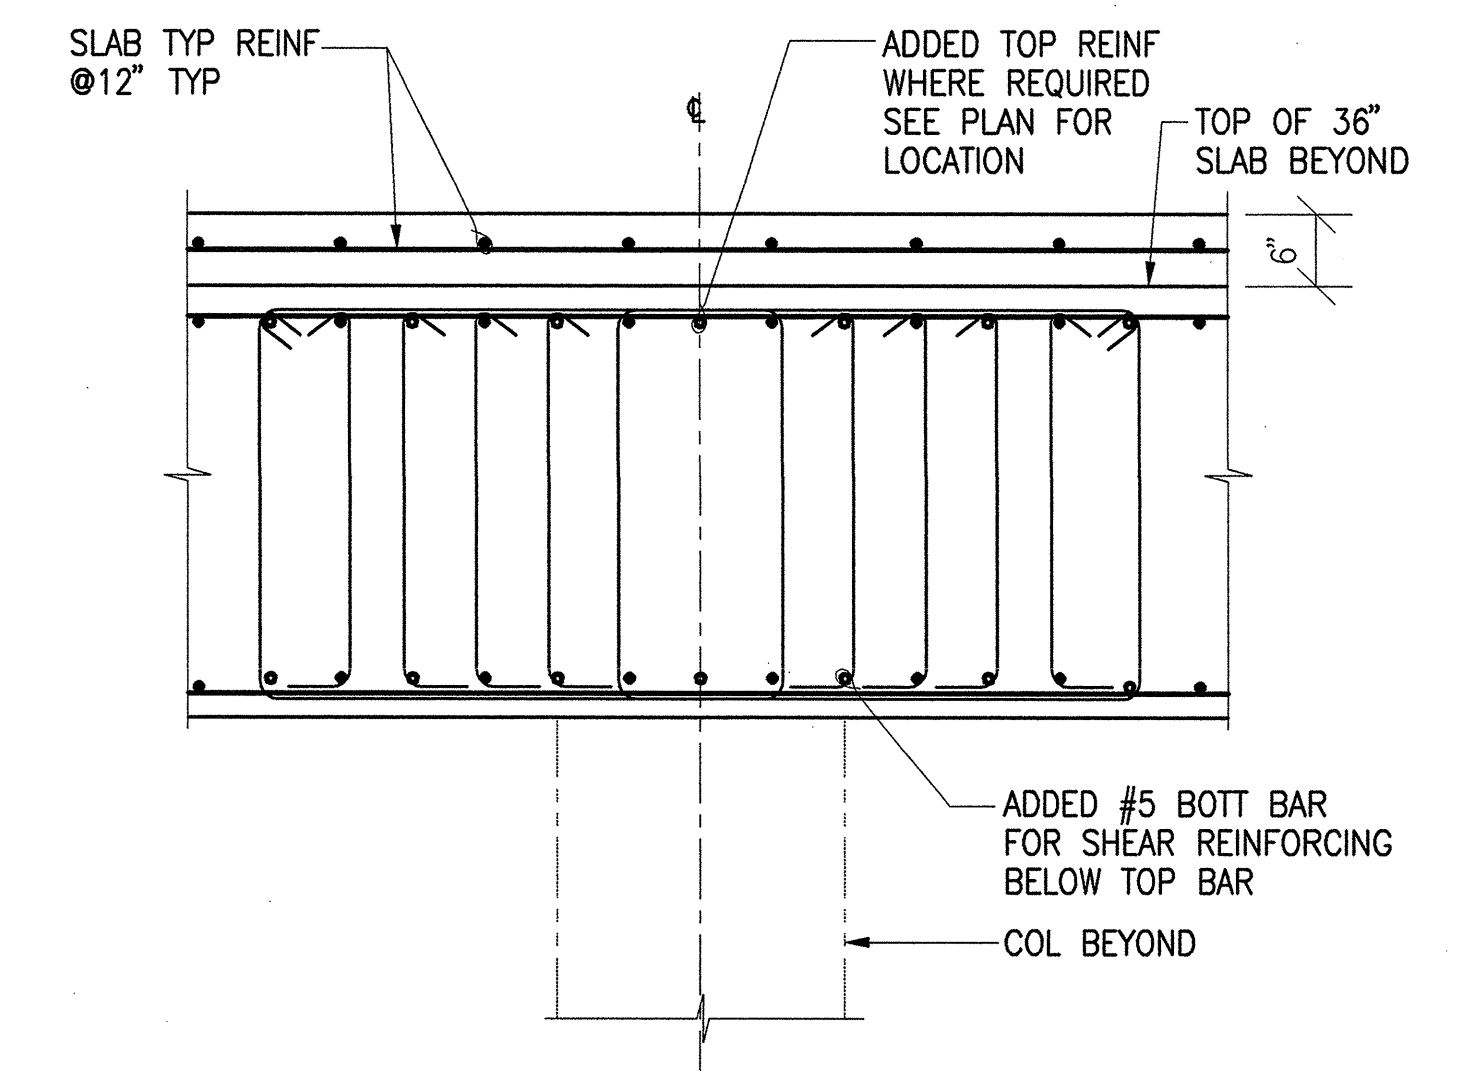


2 SECTION
3/4"=1'-0"

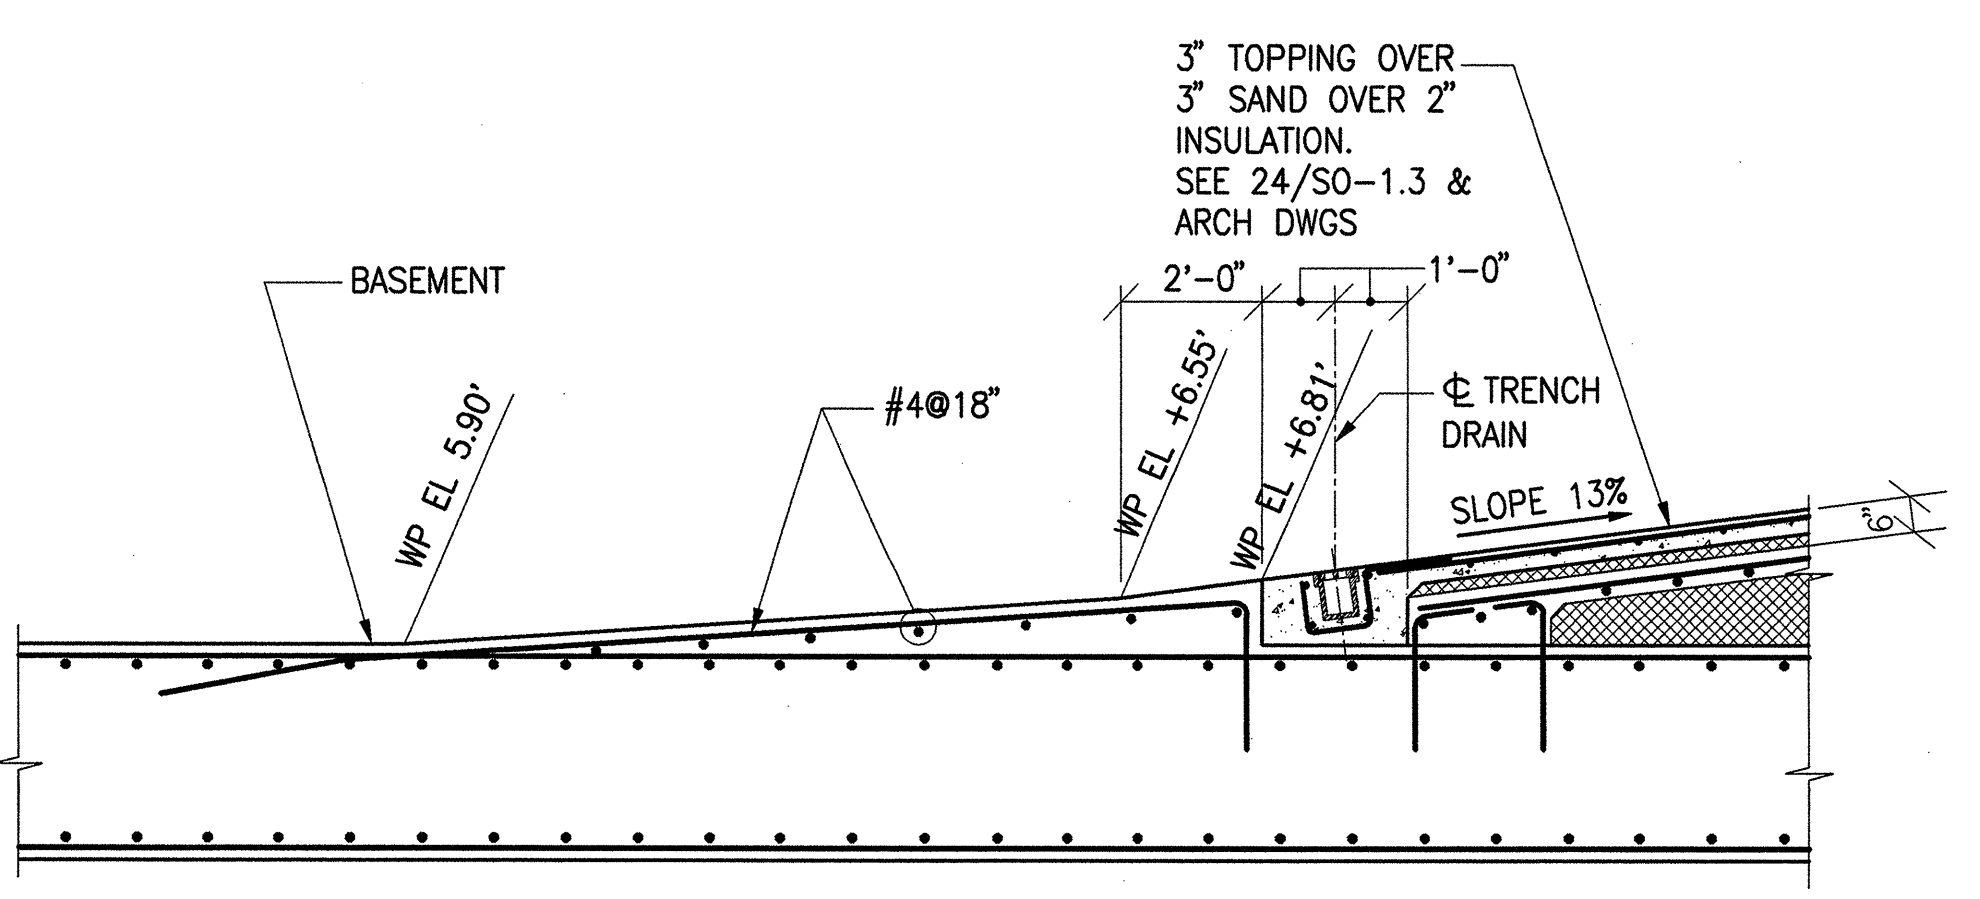


18 SECTION THRU ENTRANCE RAMP APPROACH
3/8"=1'-0"

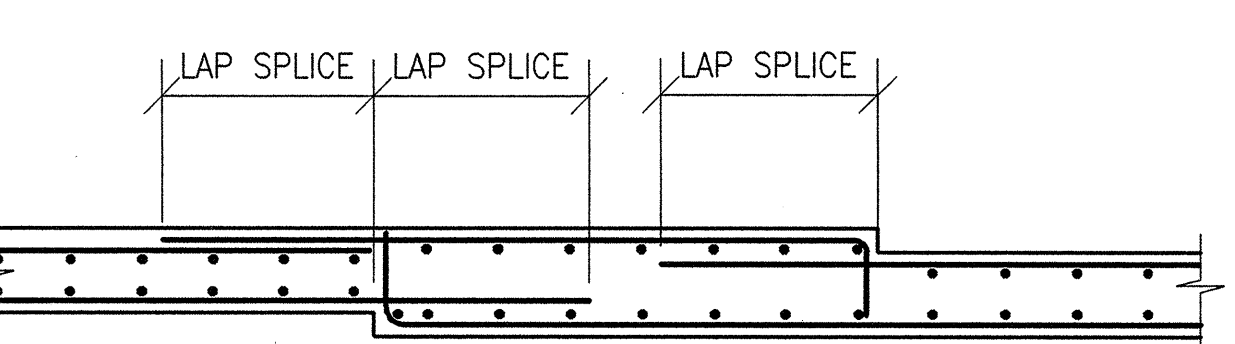

13 SECTION
3/8"=1'-0"

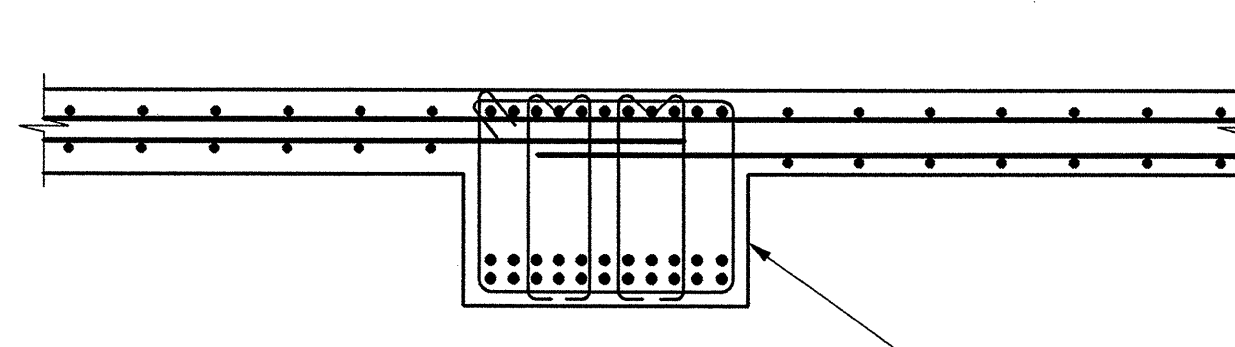

8 SECTION
3/8"=1'-0"

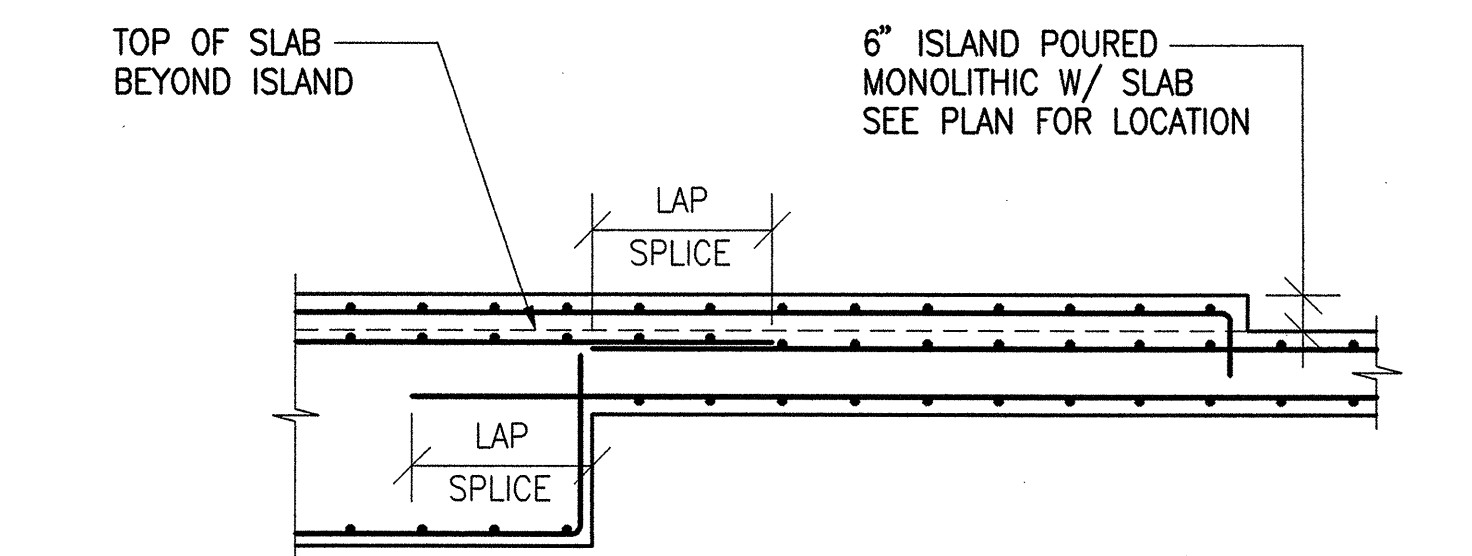

3 SECTION
3/8"=1'-0"

ADDENDUM #1
(TO ISSUE #8)
JULY 02, 2001

NO.	DATE	REVISION
1	12/20/00	ISS. FOR PERMITS
2	07/02/01	ISS. FOR PERMITS
3	07/02/01	ISS. FOR PERMITS
