




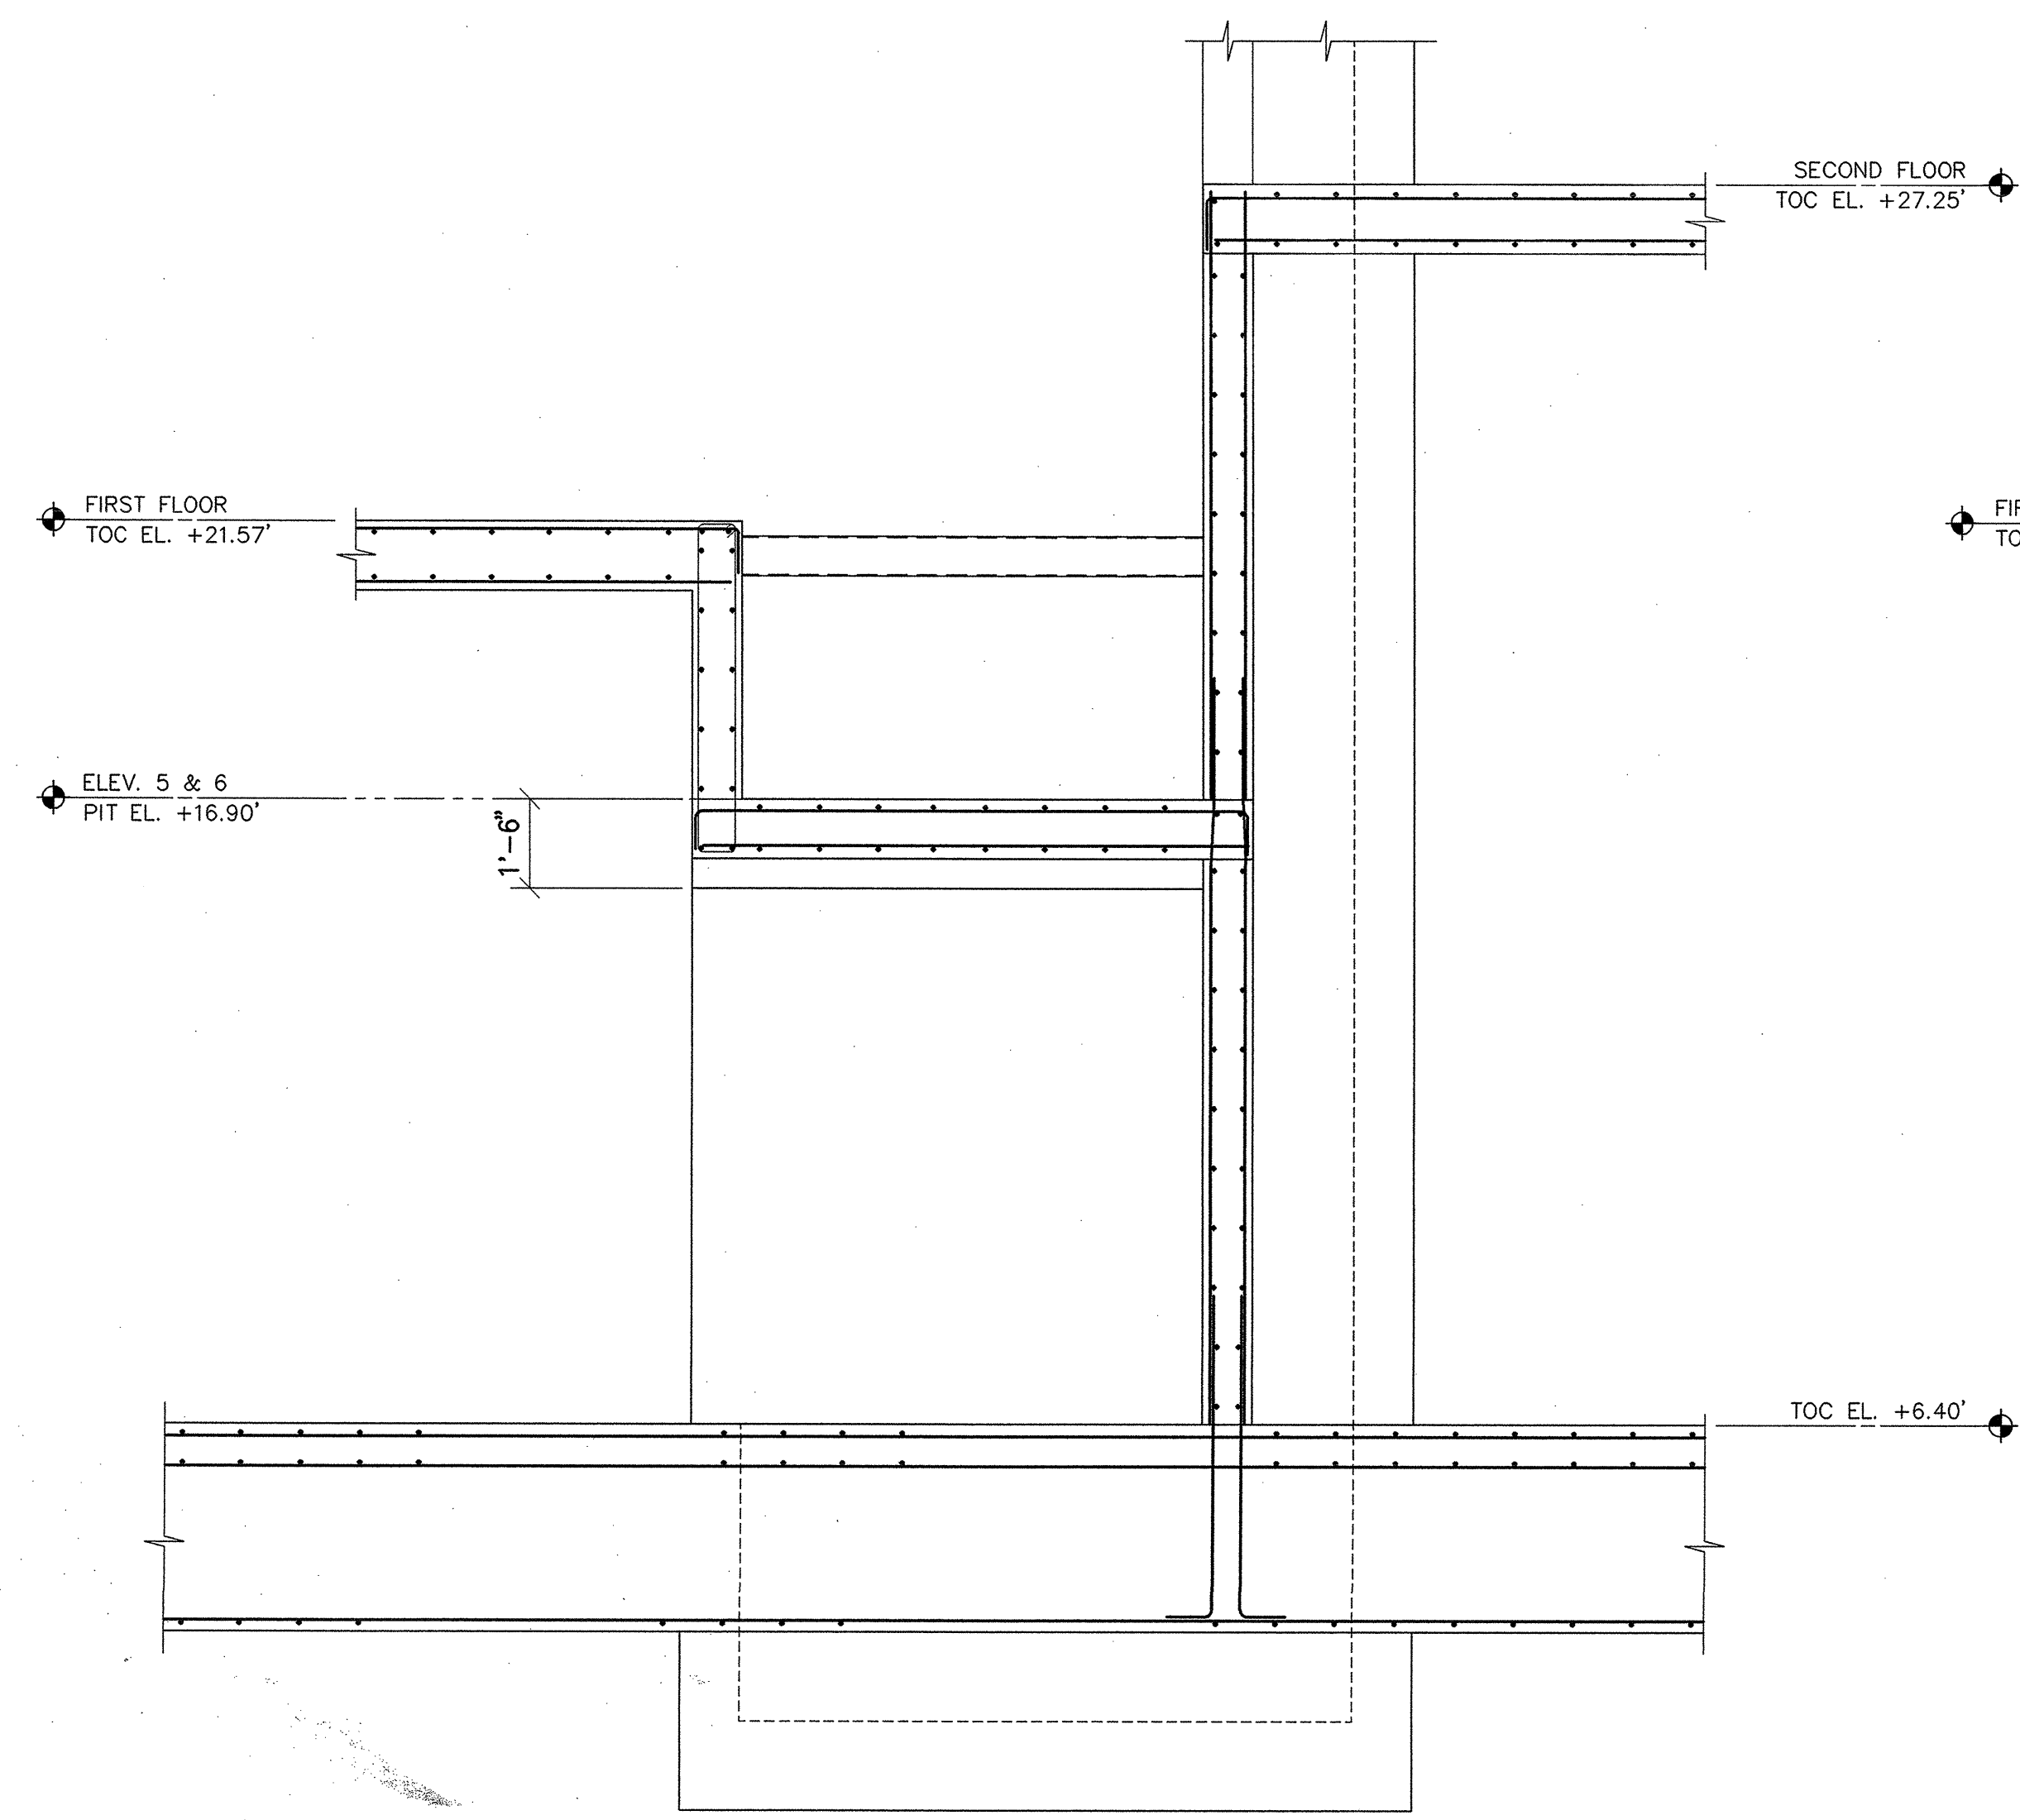


5 ELEV. #4&5&6 SECTION
3/8"=1'-0"

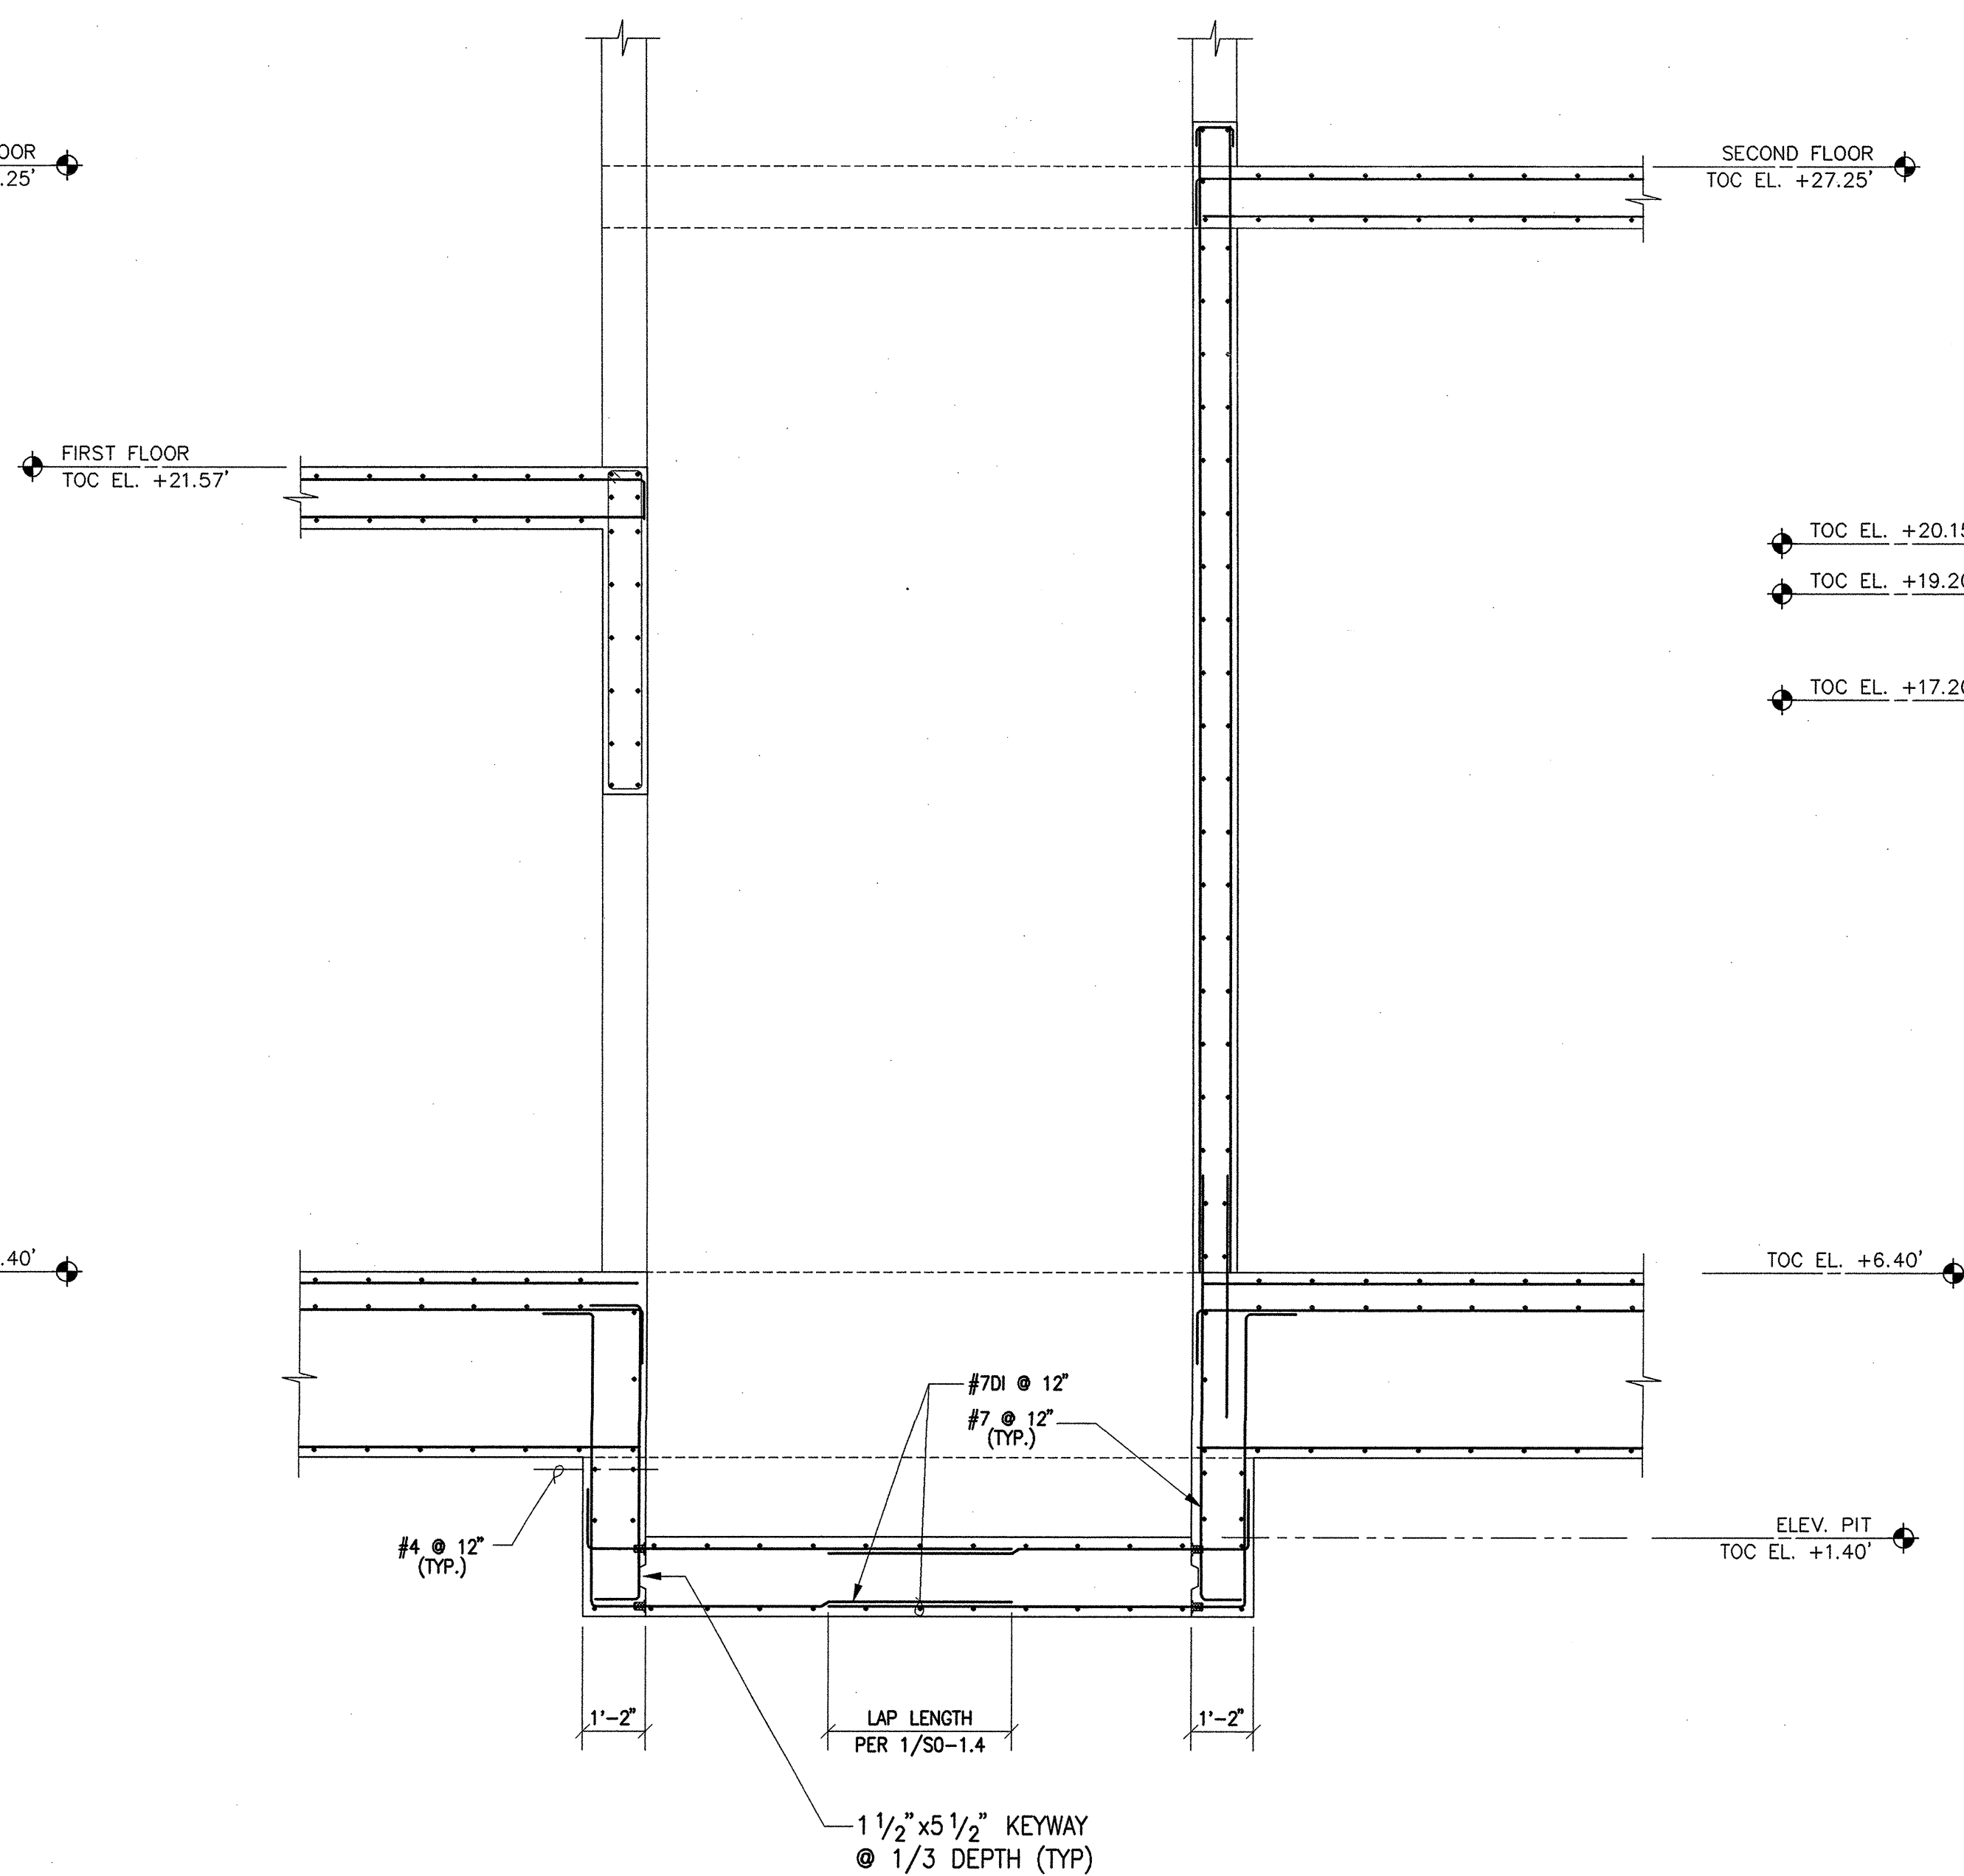


3 ELEV. #4&5&6 SECTION
3/8"=1'-0"

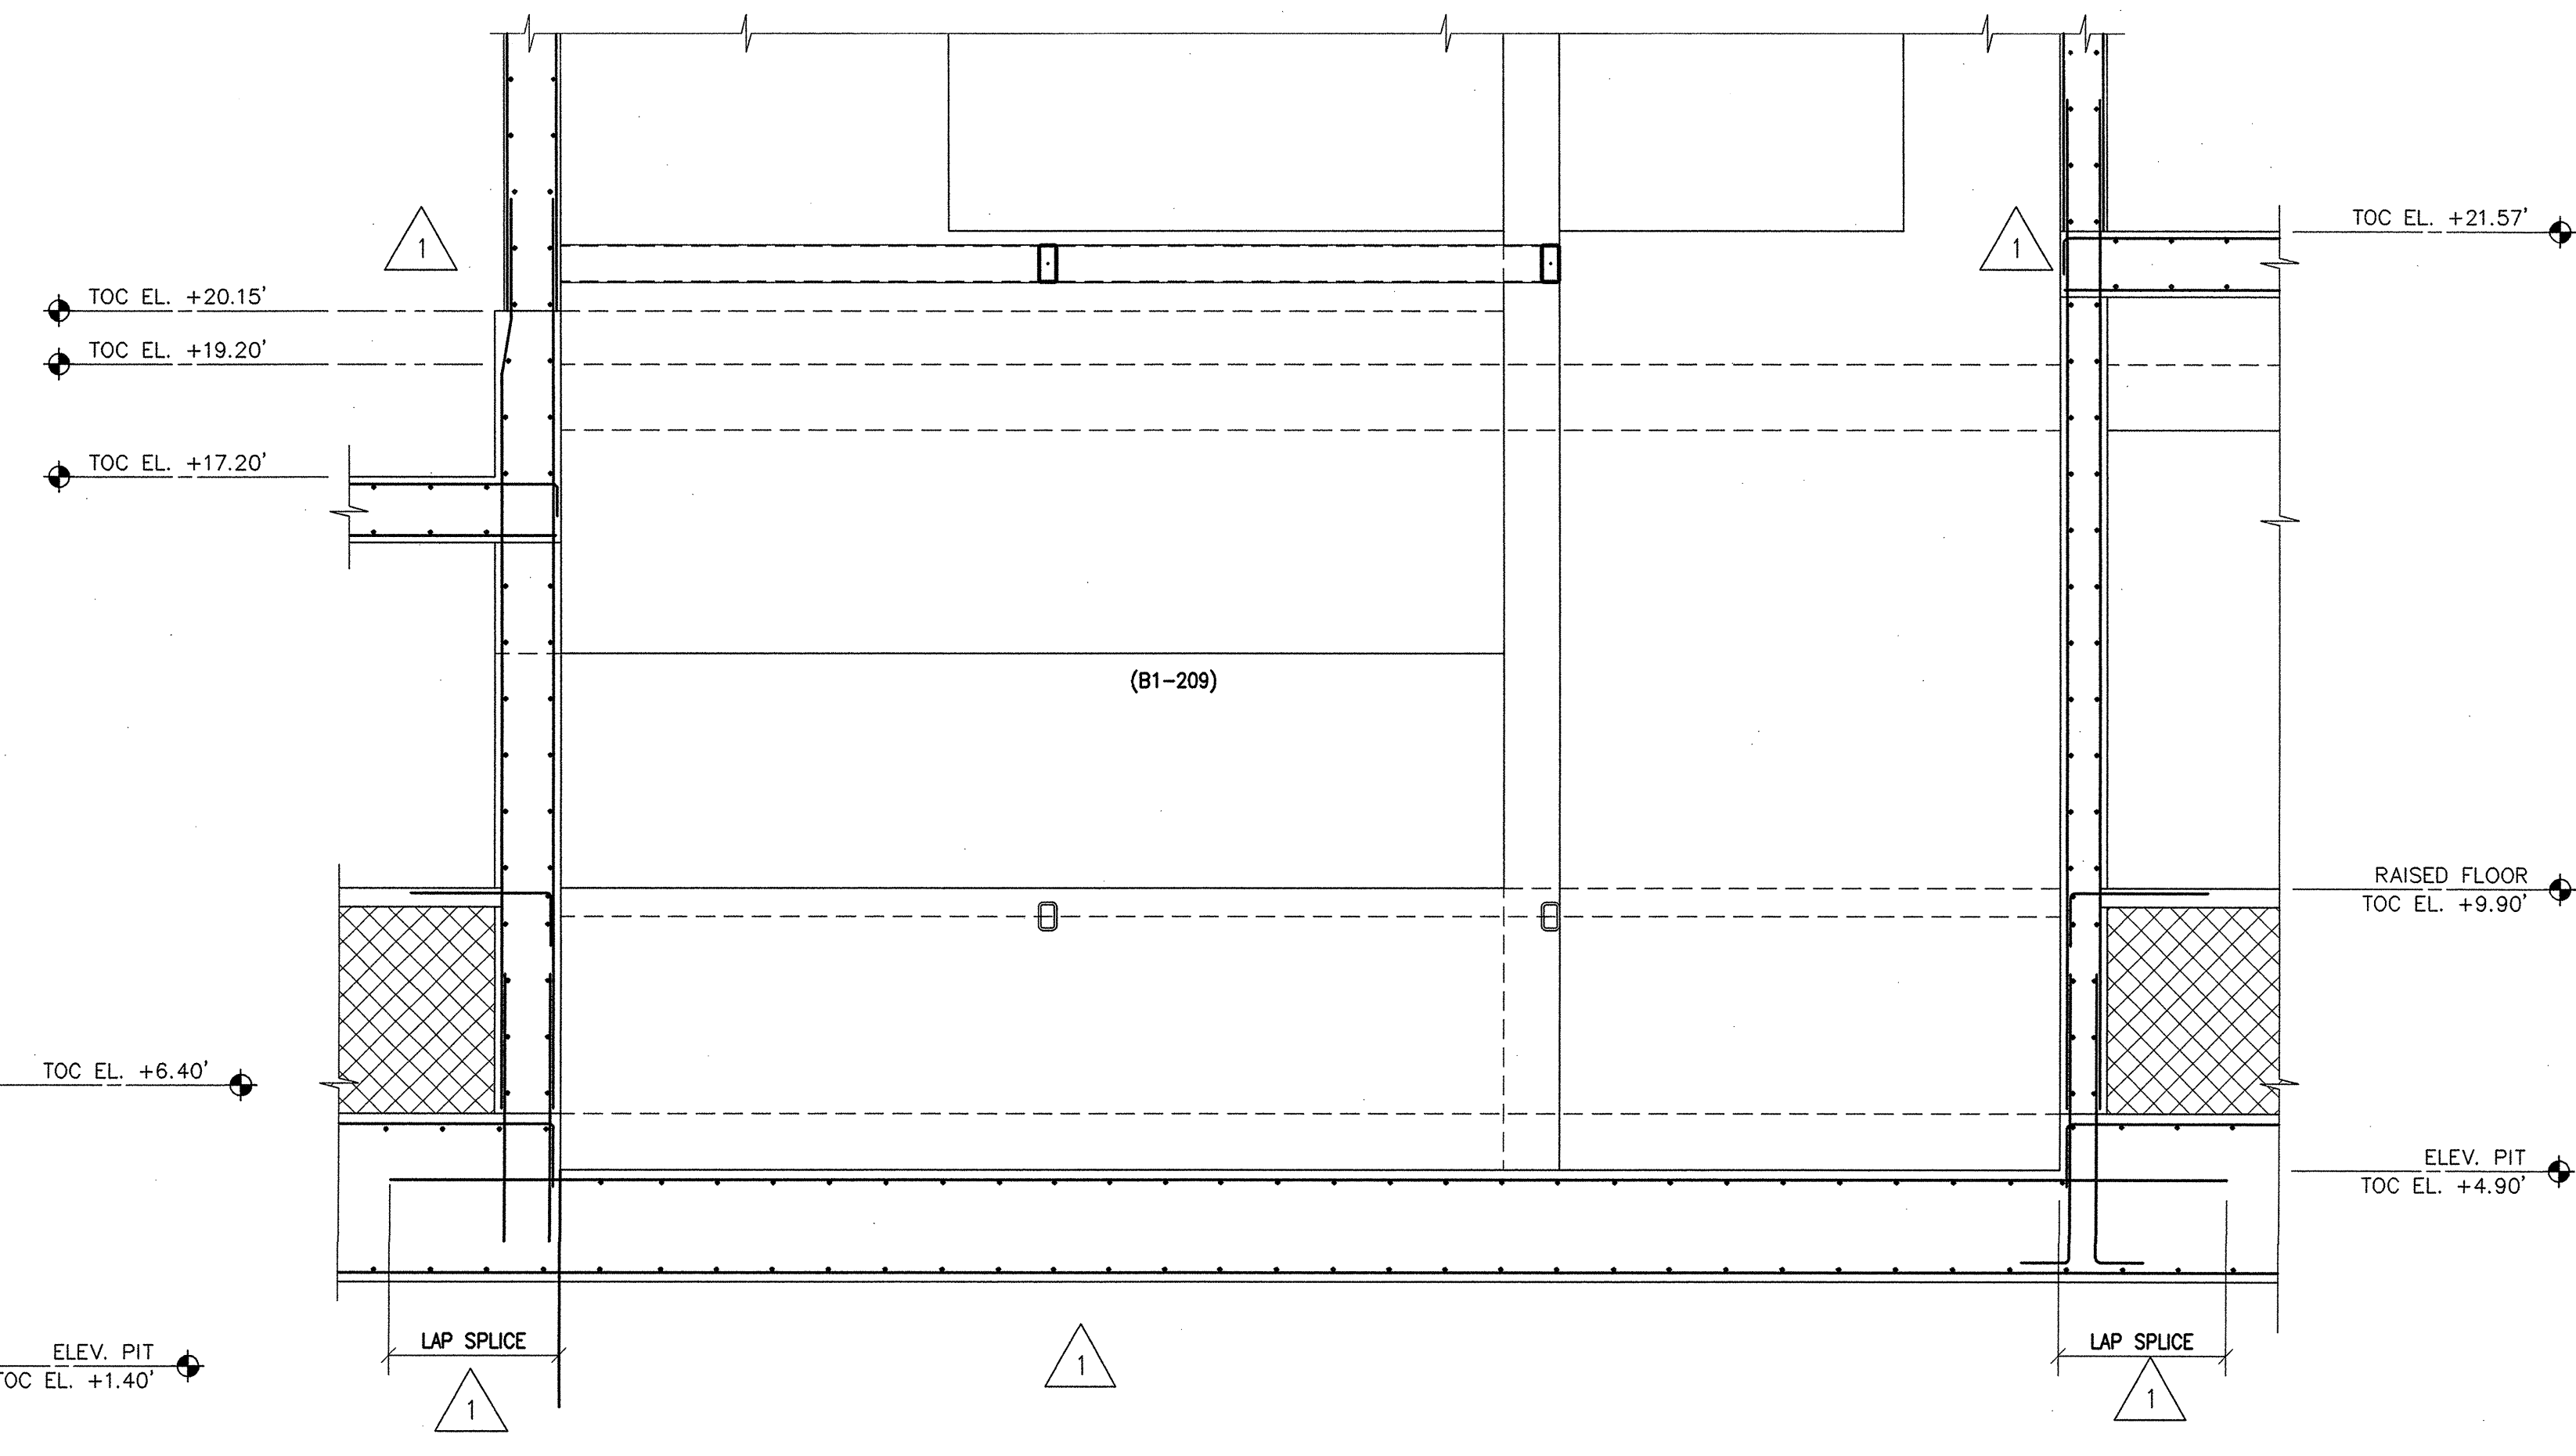


1 ELEV. #12&3 SECTION
3/8"=1'-0"

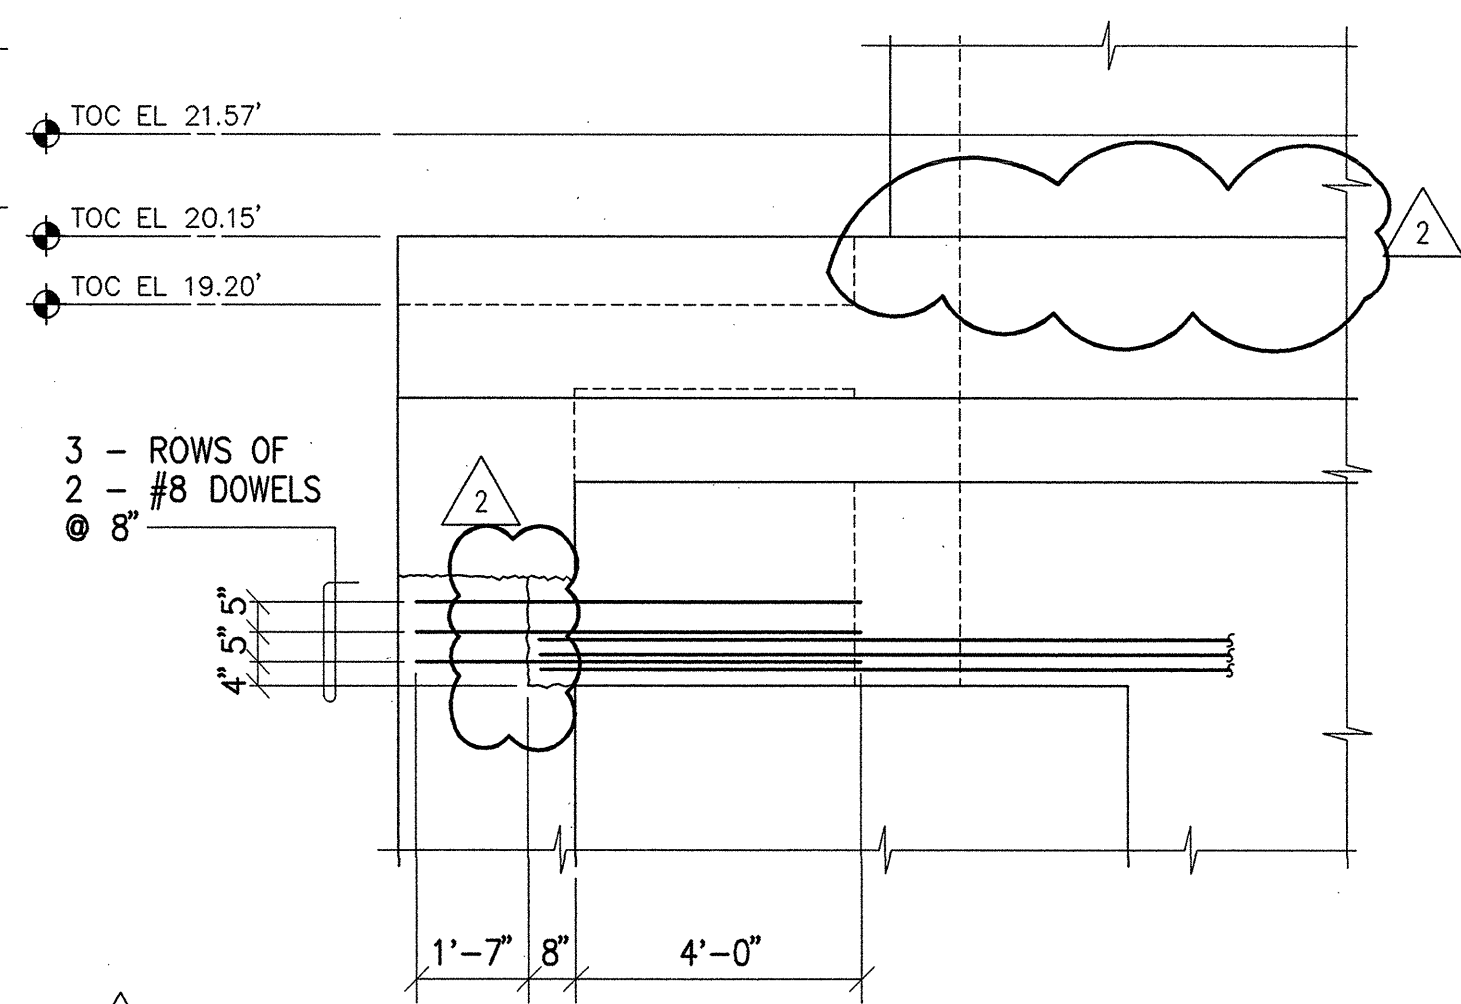


7 DETAIL
3/8"=1'-0"

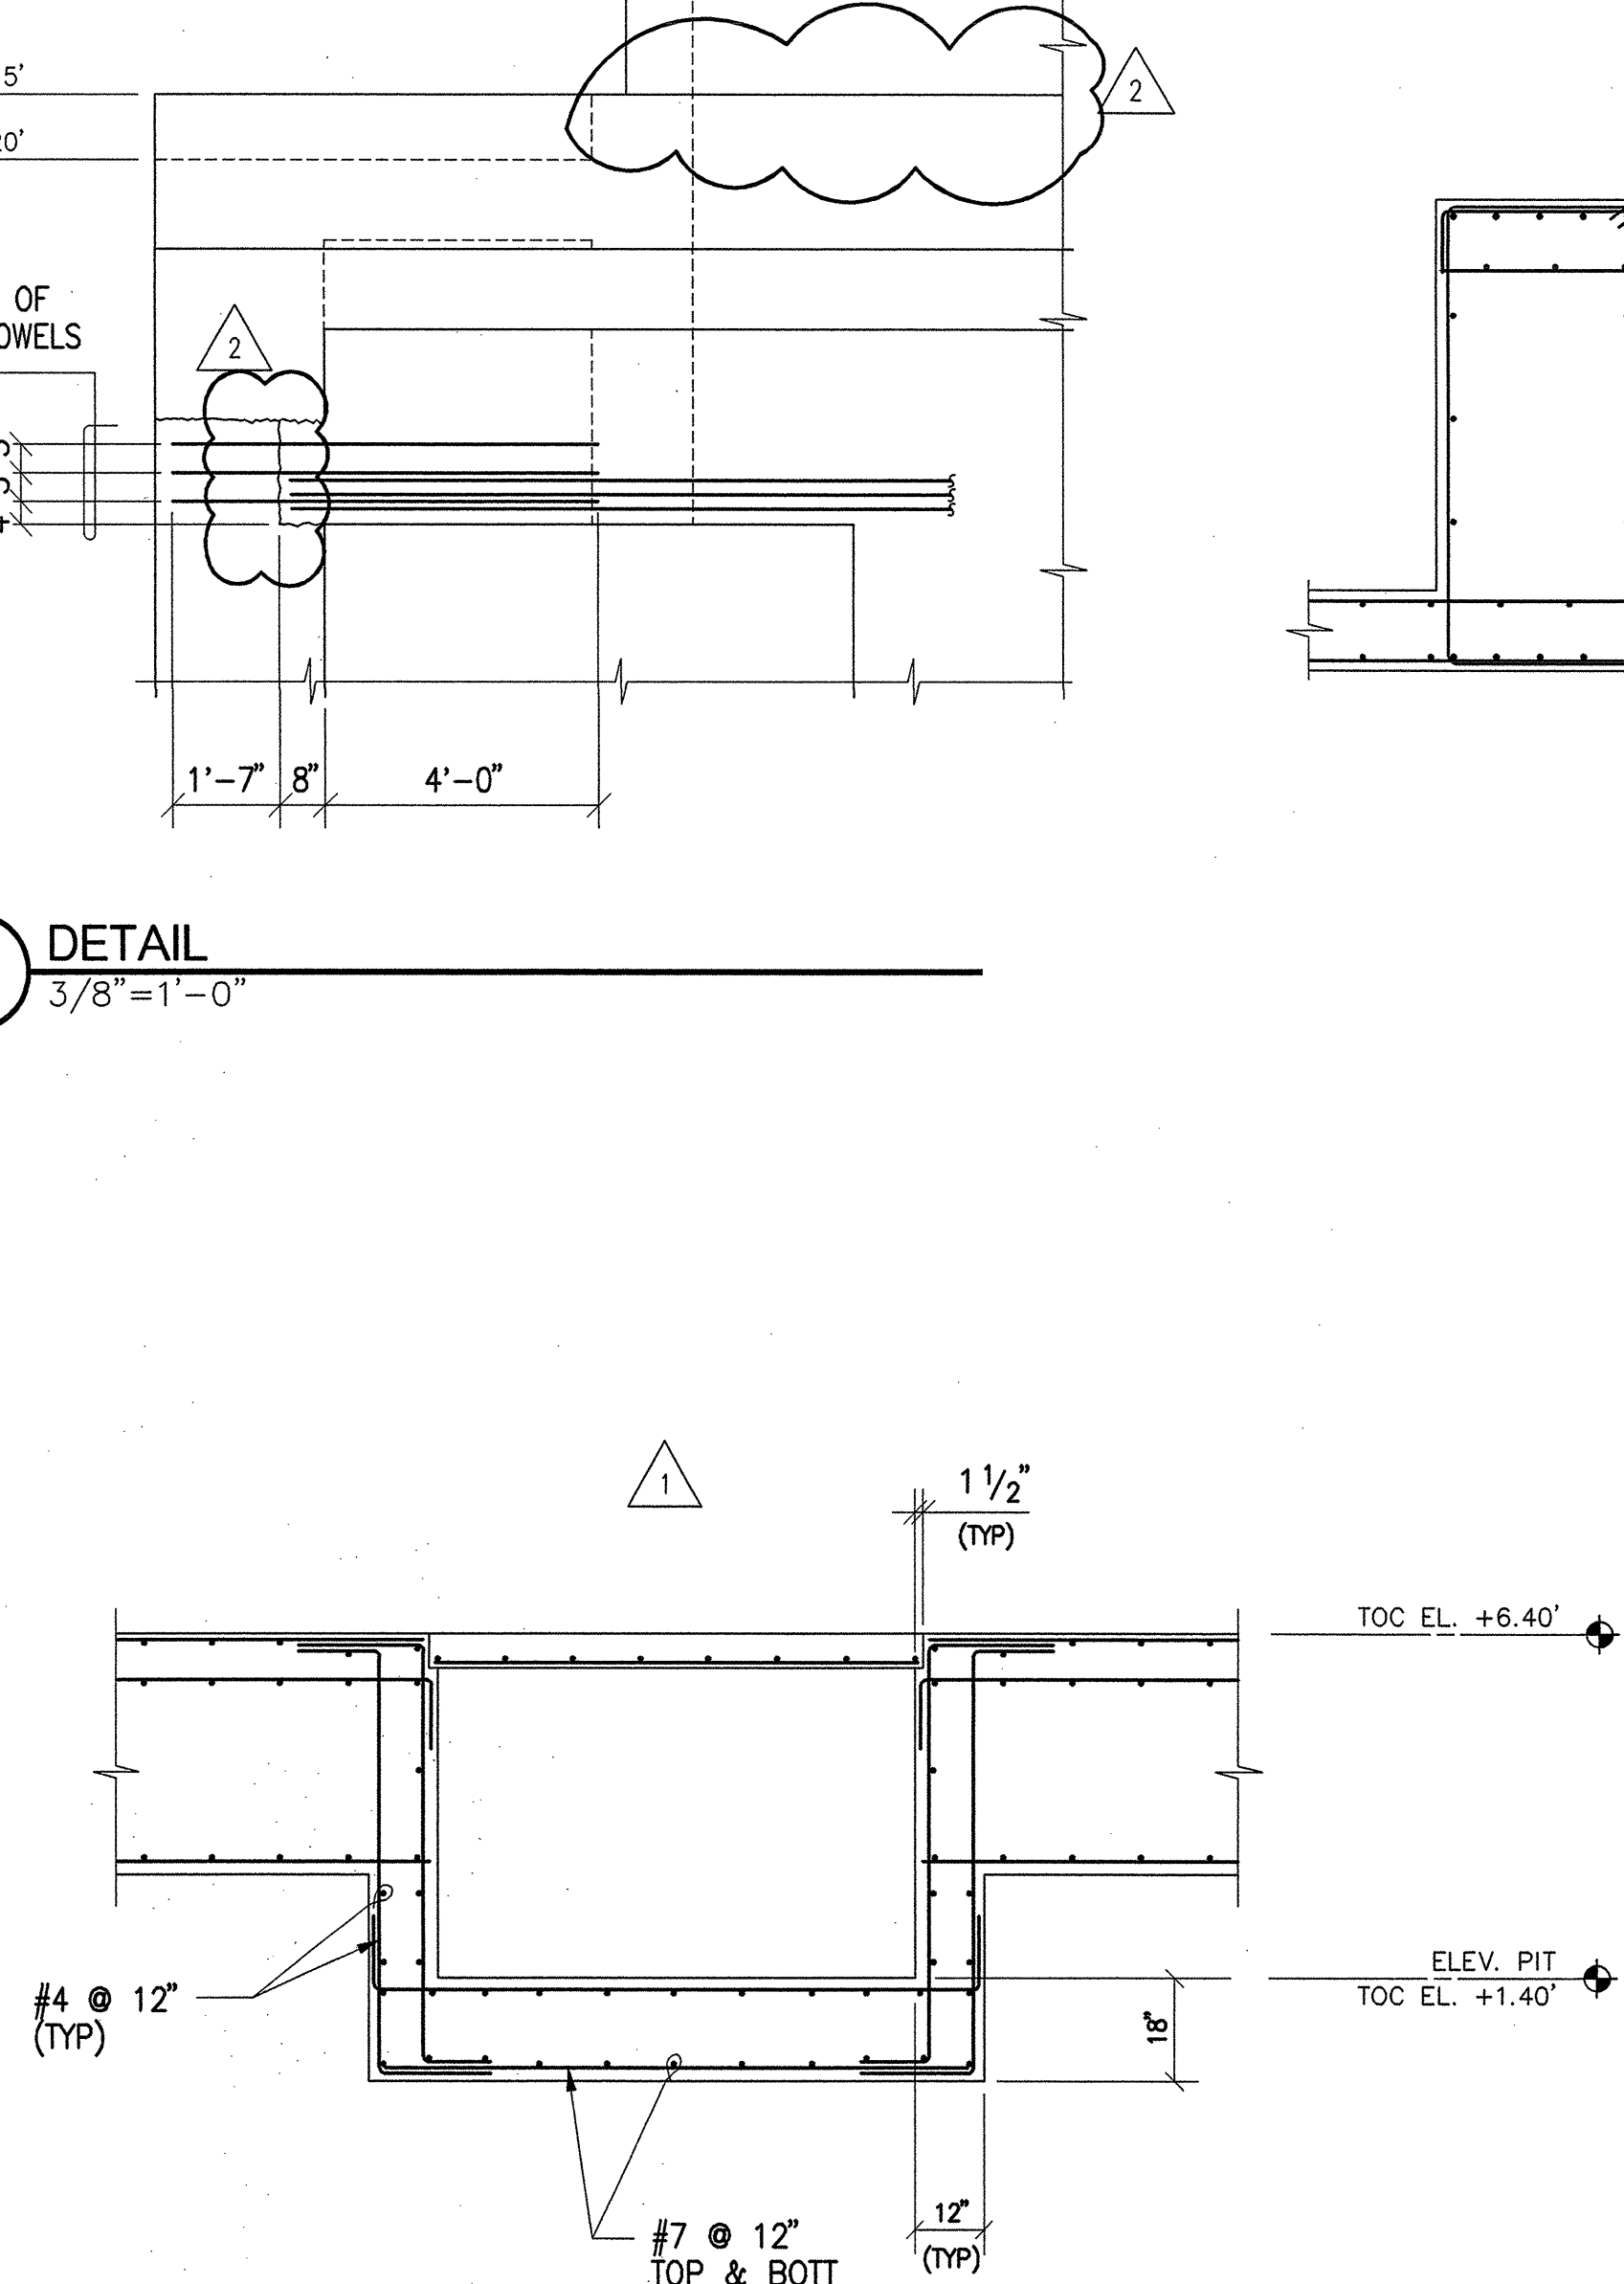

6 ELEV. #15 SECTION
3/8"=1'-0"

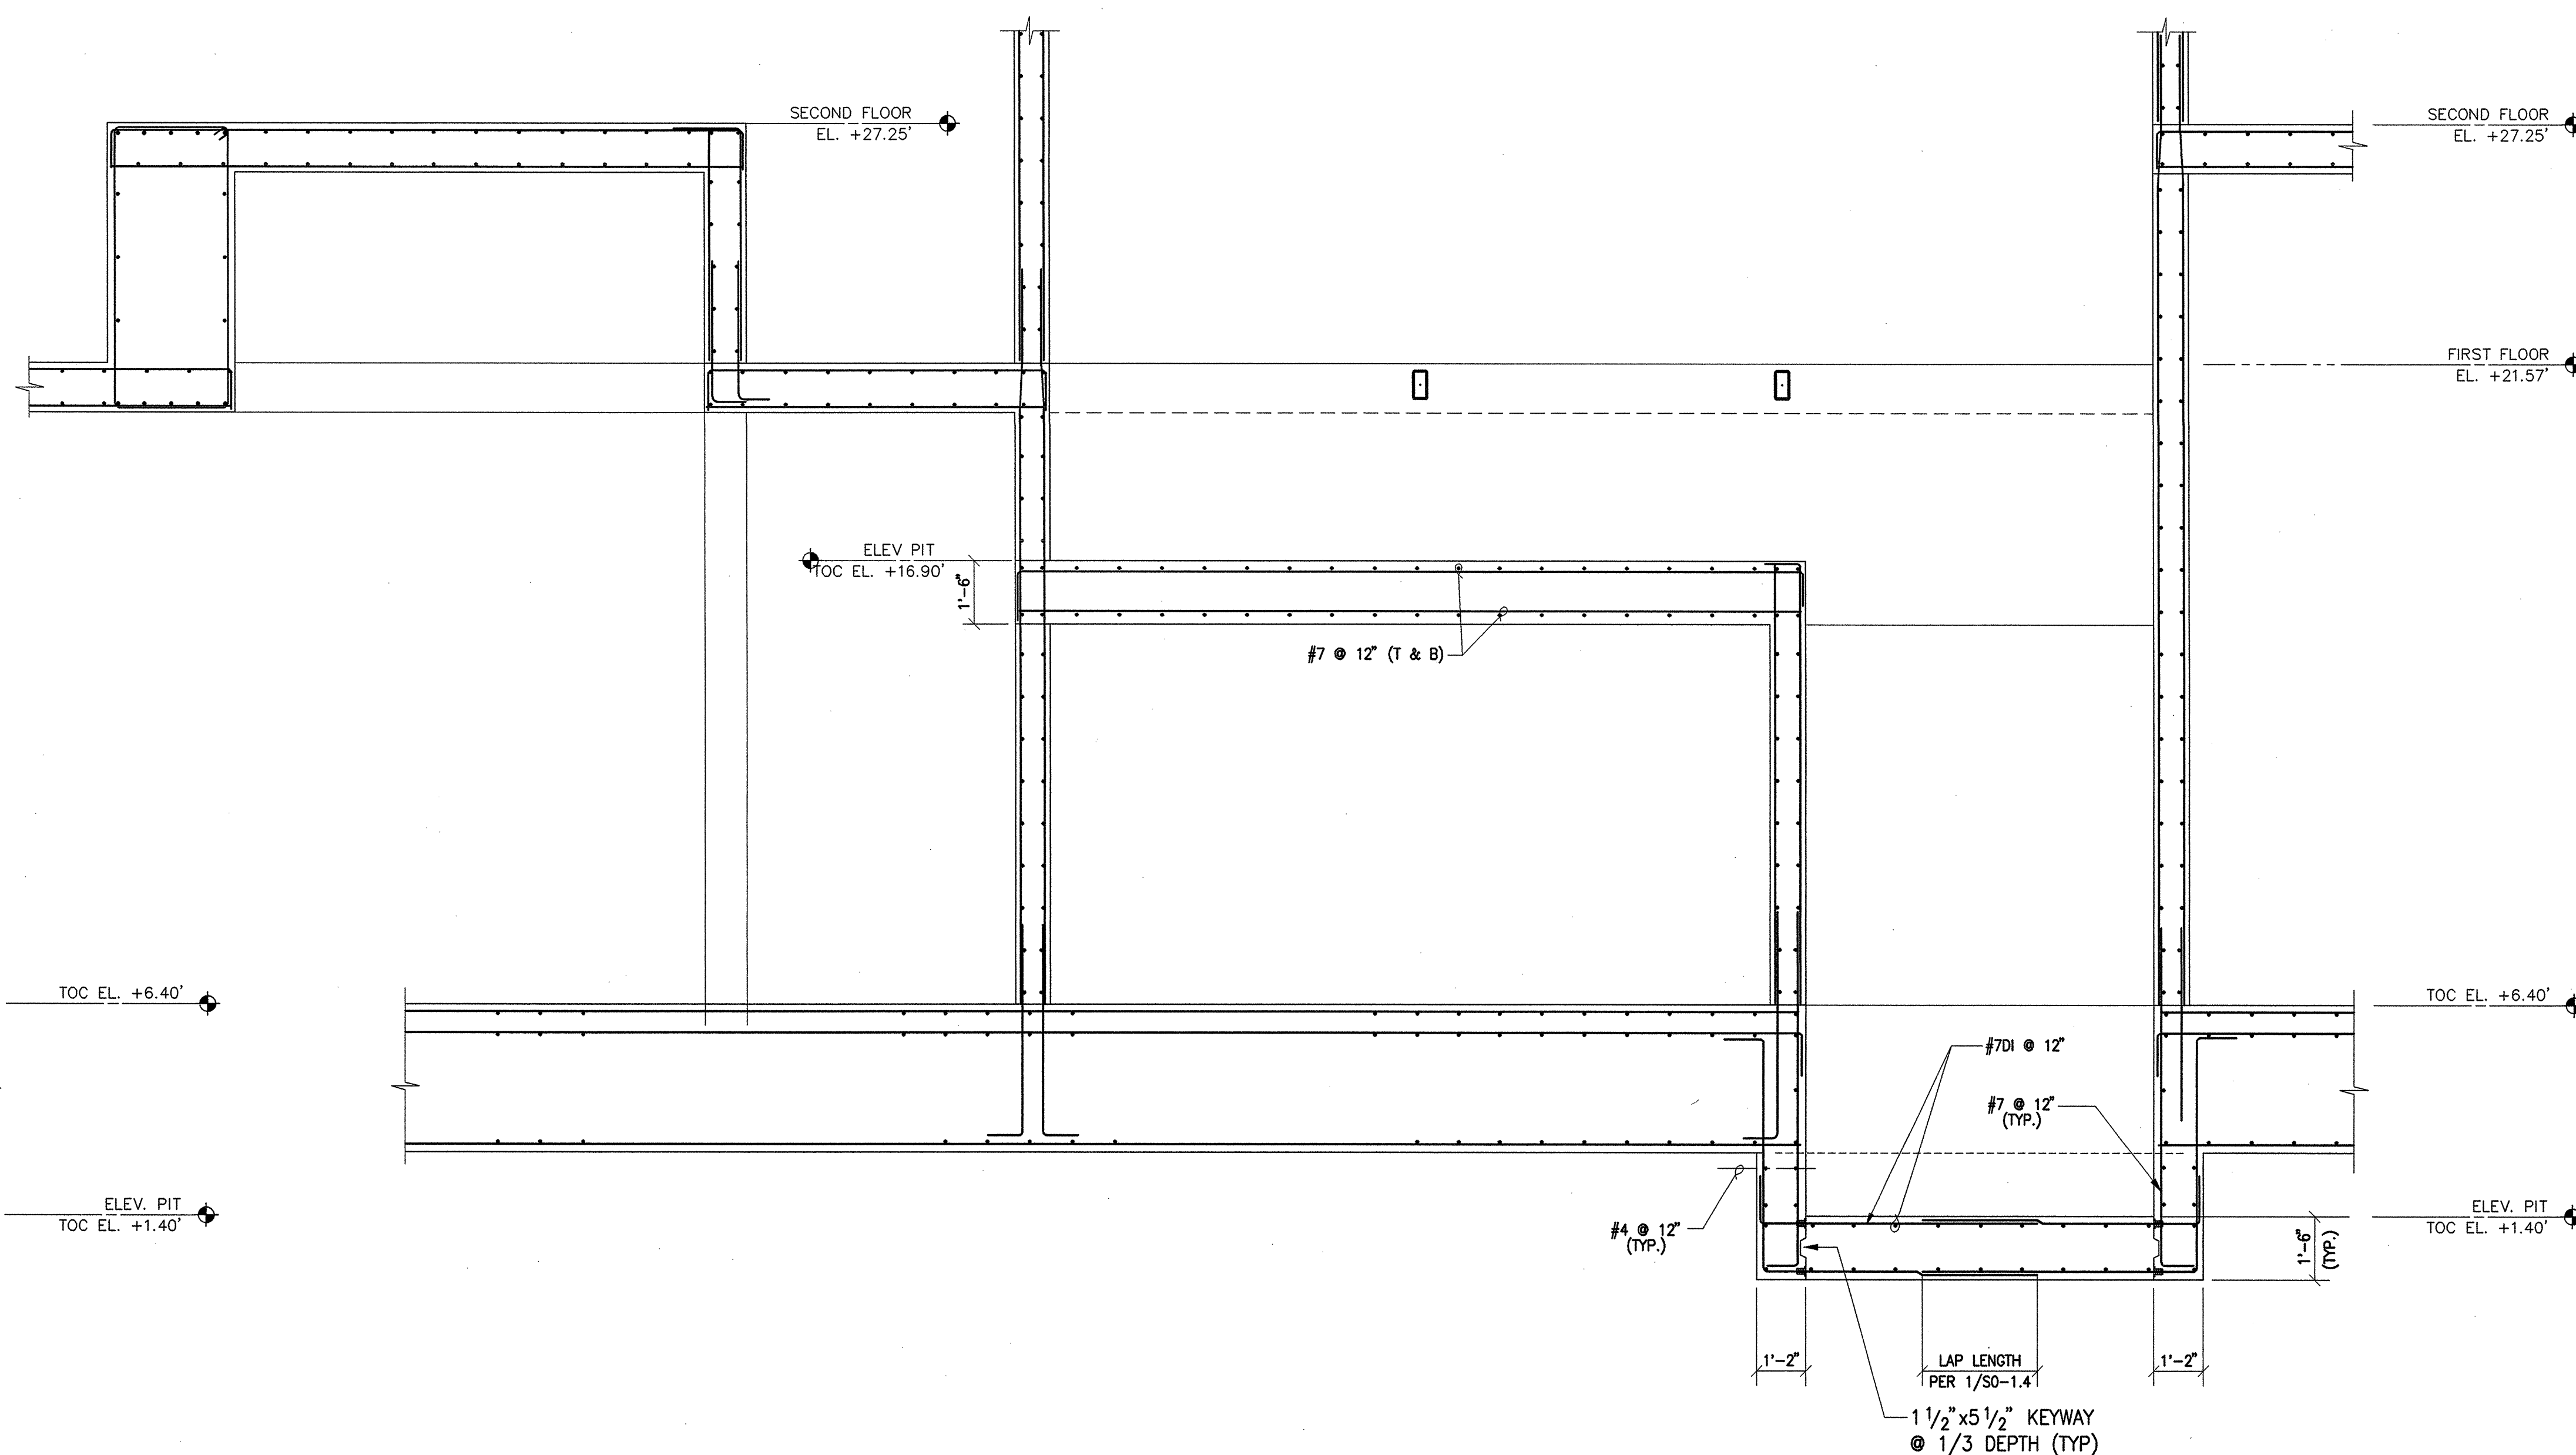

4 ELEV. #4&5&6 SECTION
3/8"=1'-0"

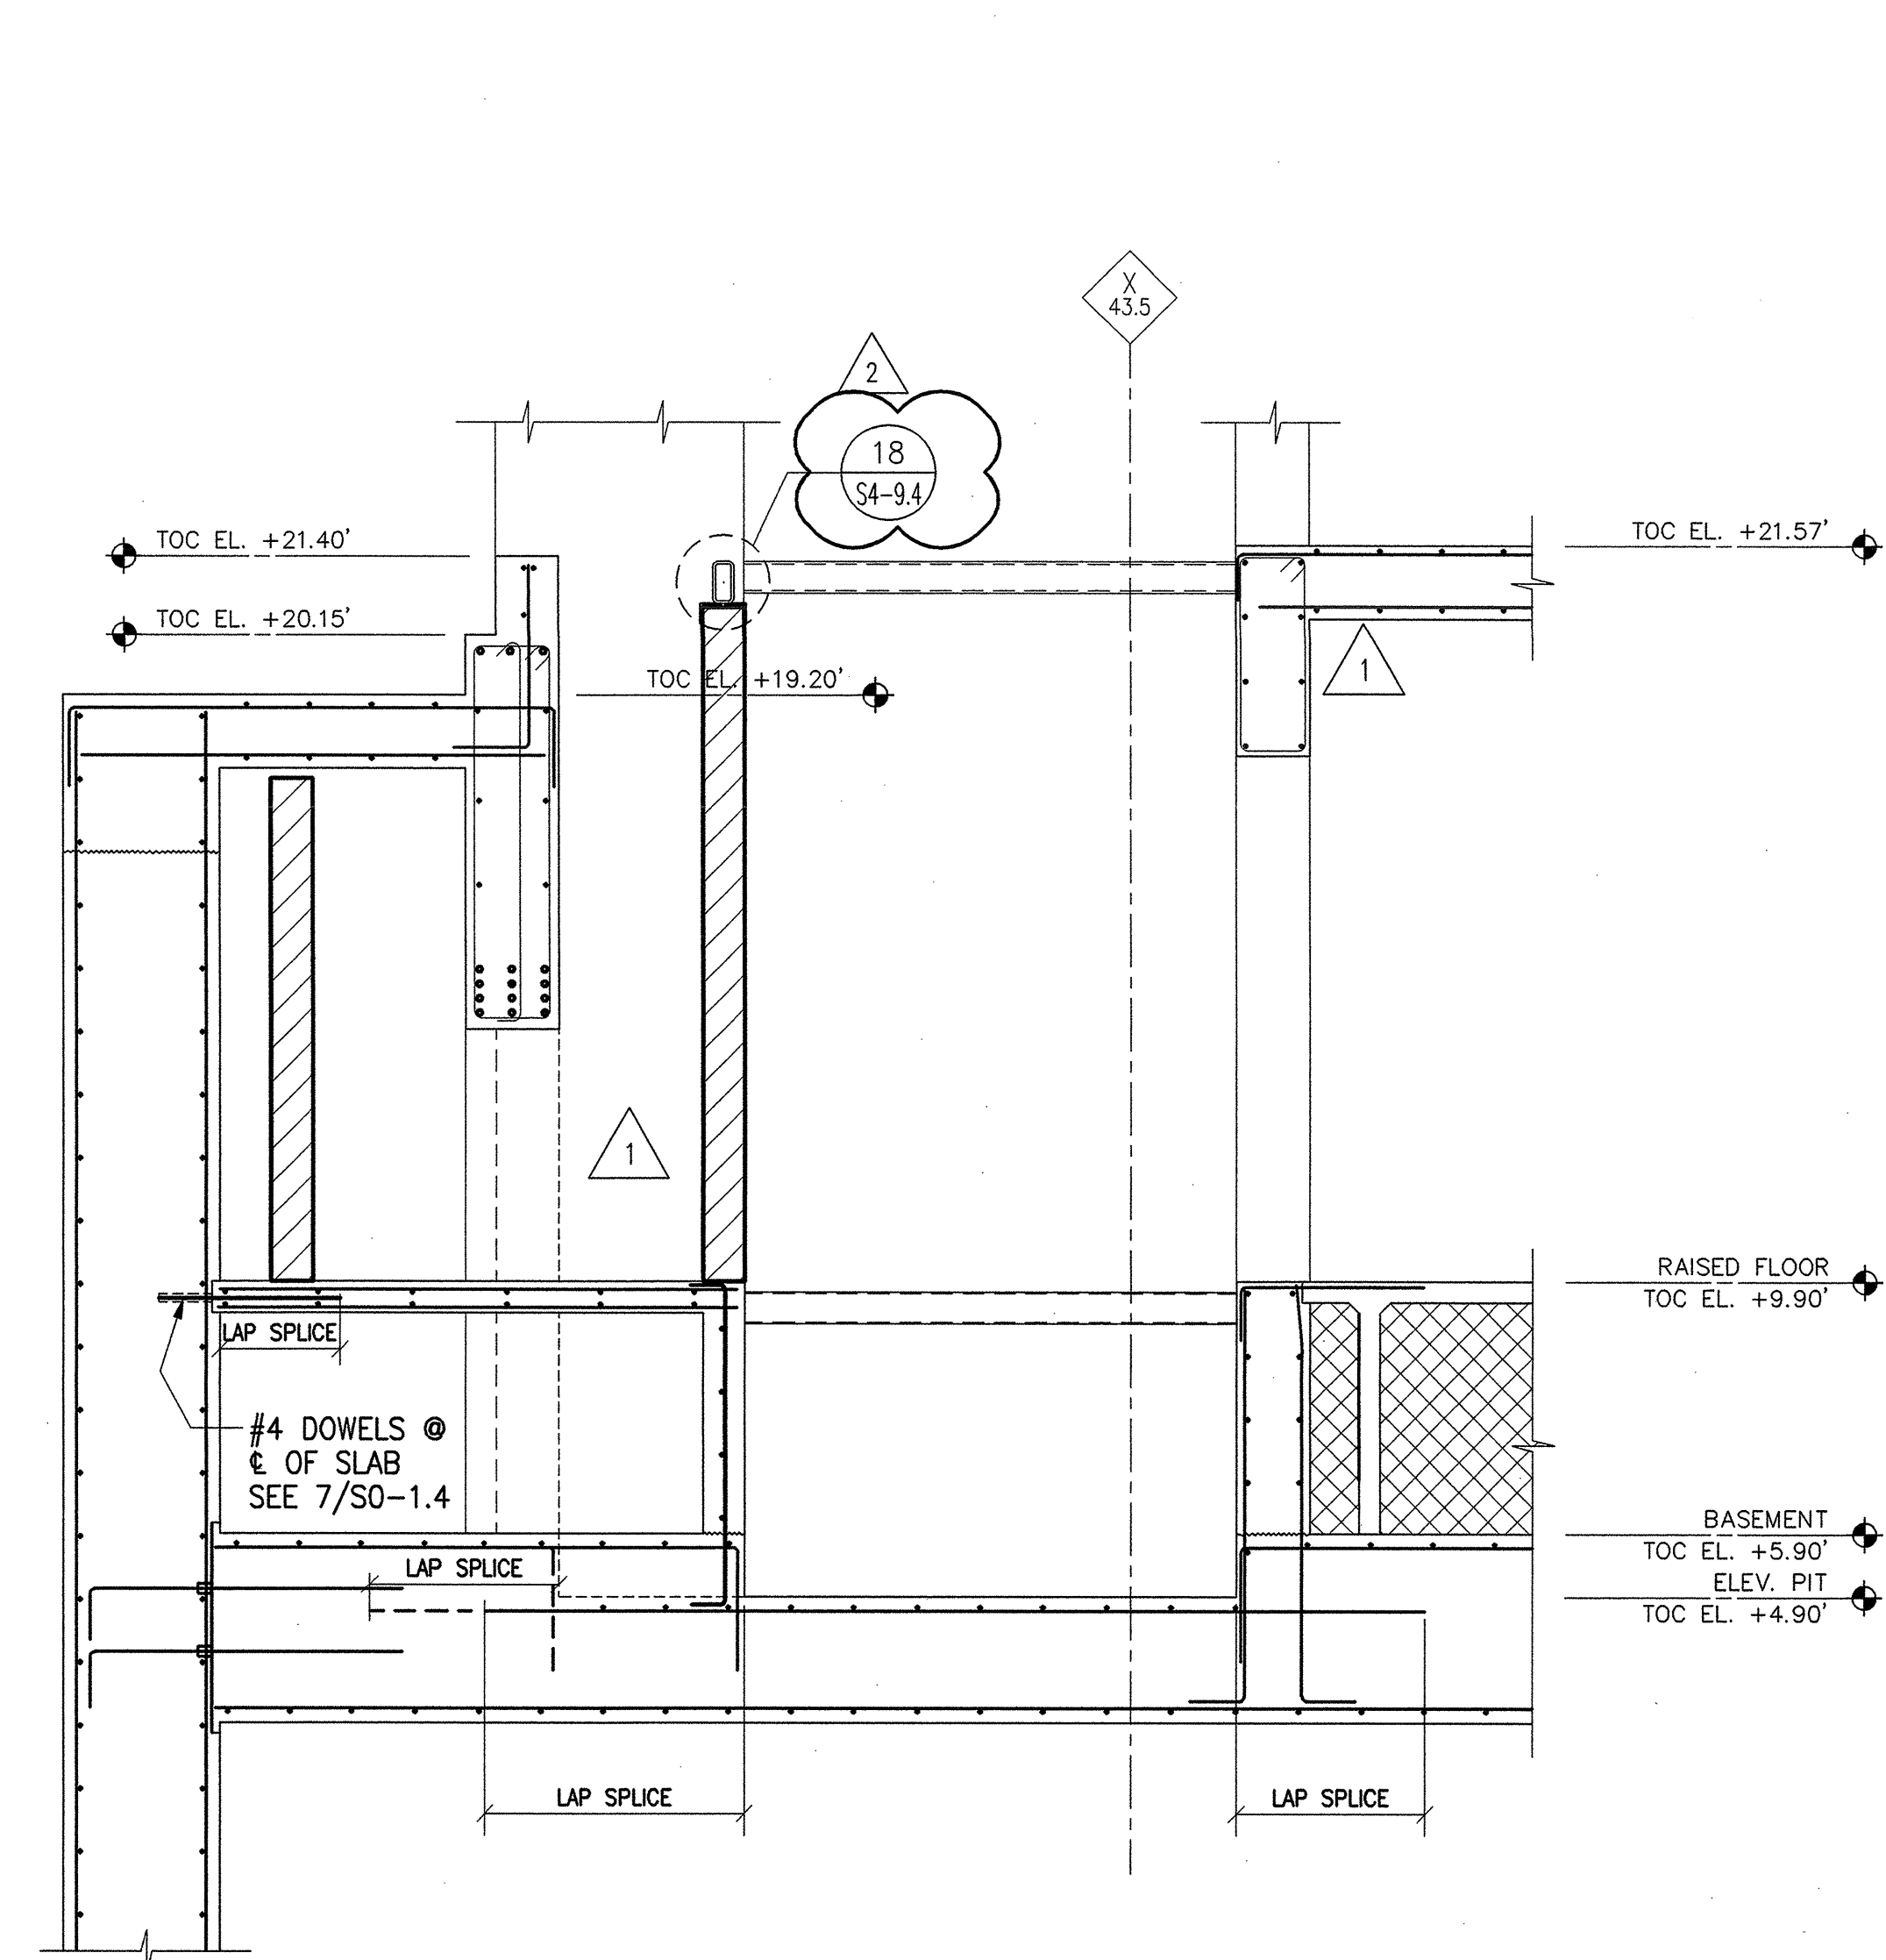

2 ELEV. #12&3 SECTION
3/8"=1'-0"

ADDENDUM #2
(TO ISSUE #8)
JULY 30, 2001