




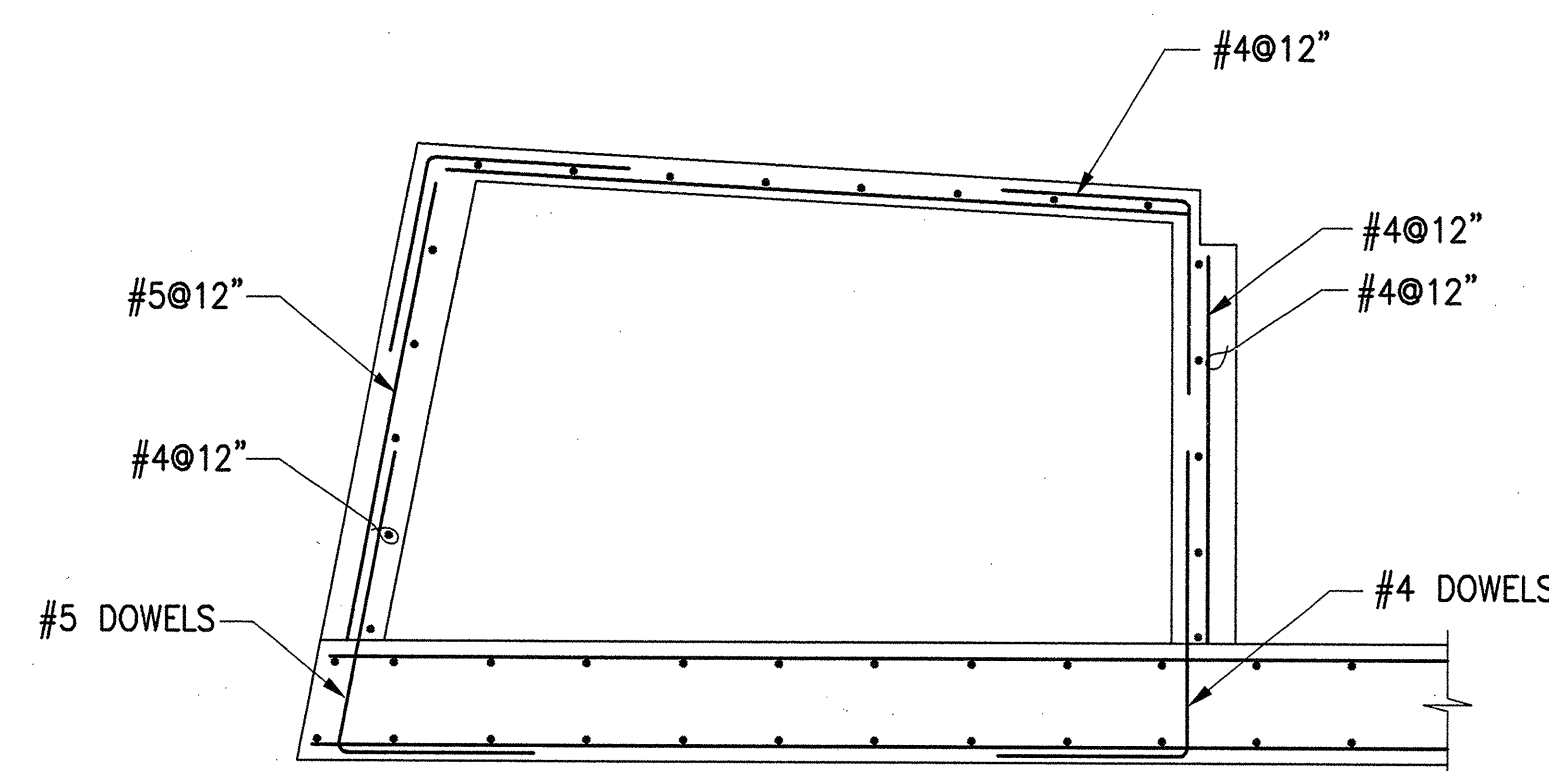


SECTION 11
1/2"=1'-0"

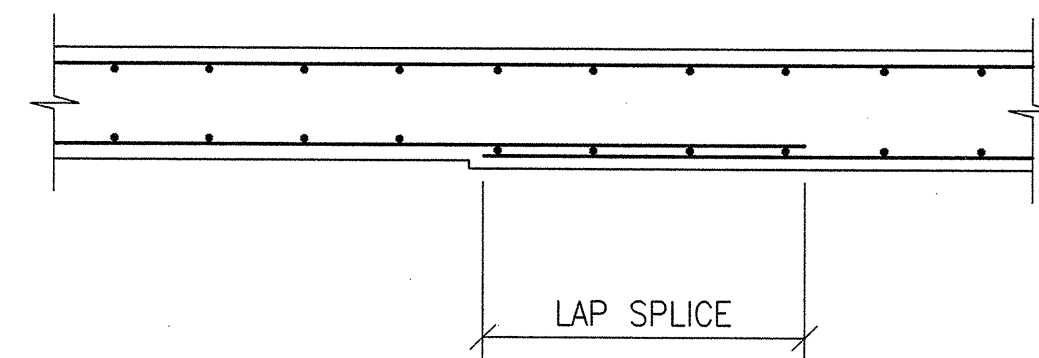


SECTION 9
1/2"=1'-0"

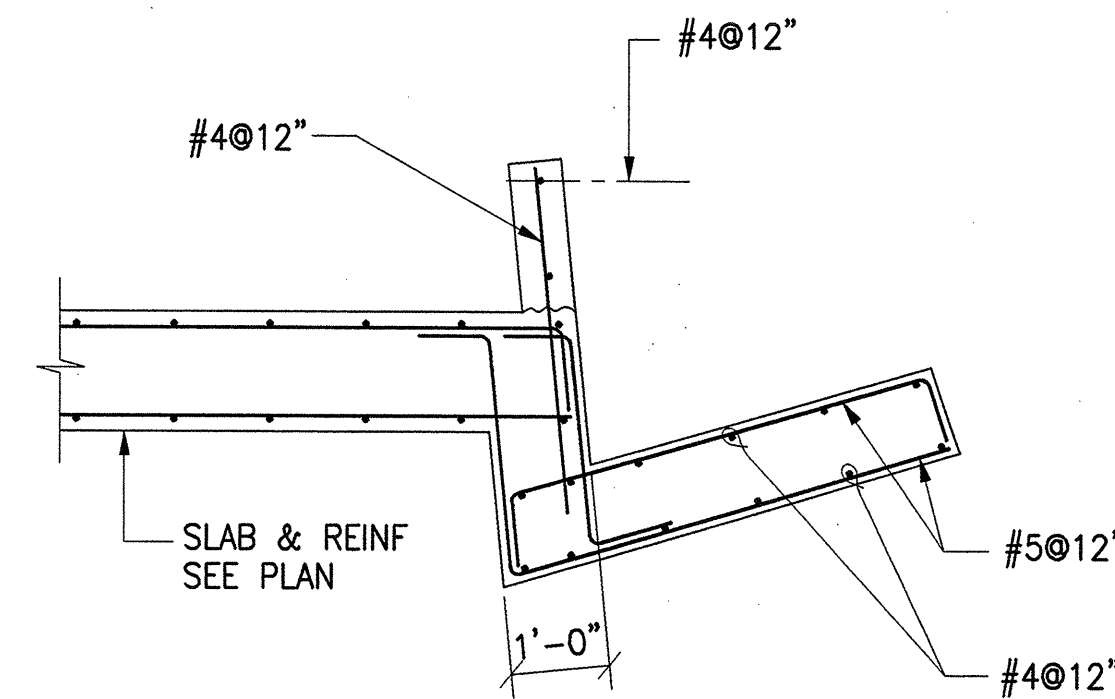


SECTION 5
1/2"=1'-0"

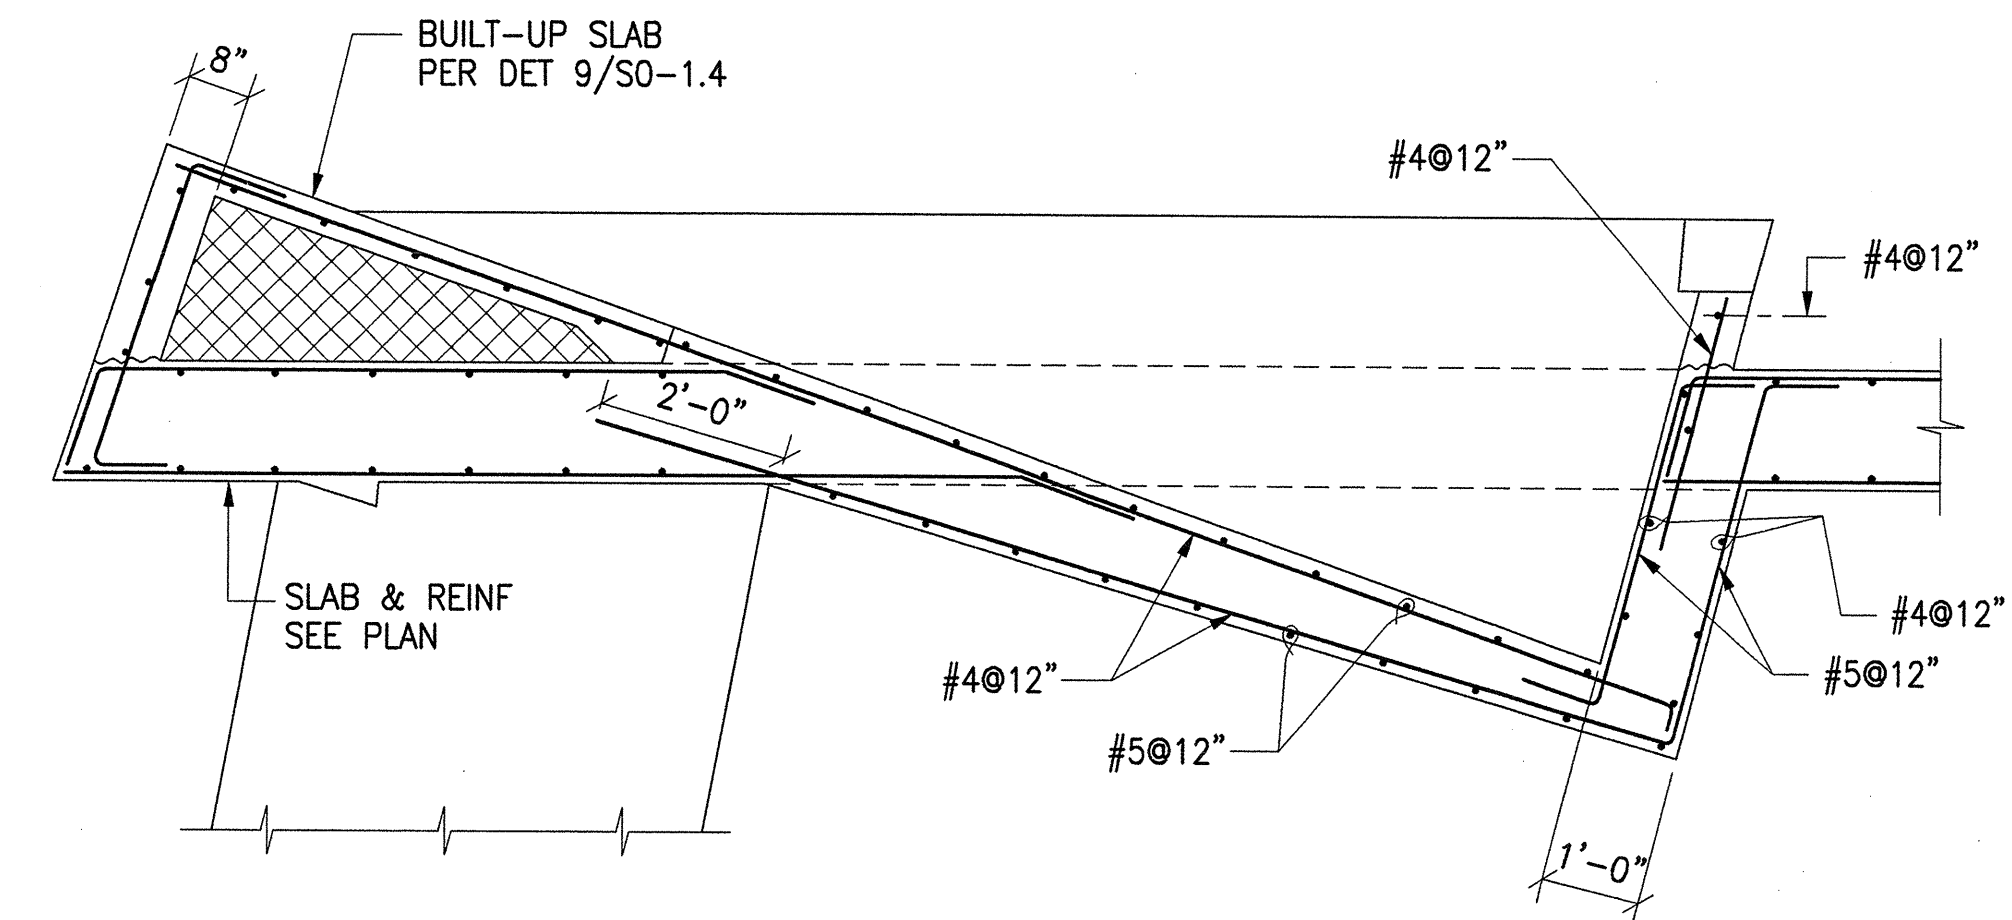


SECTION 1
1/2"=1'-0"

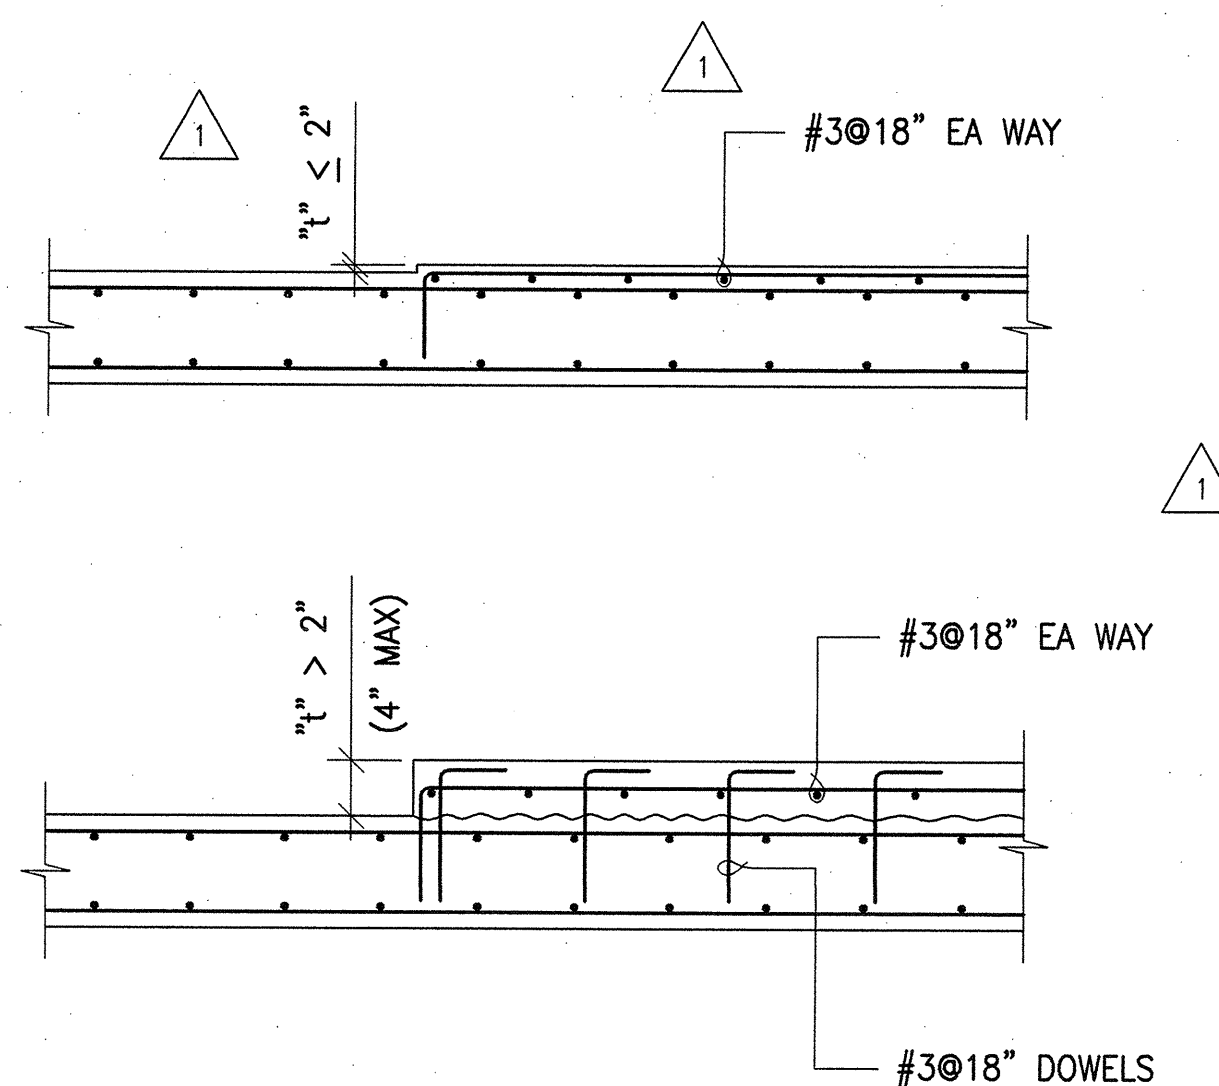


SECTION 10
1/2"=1'-0"

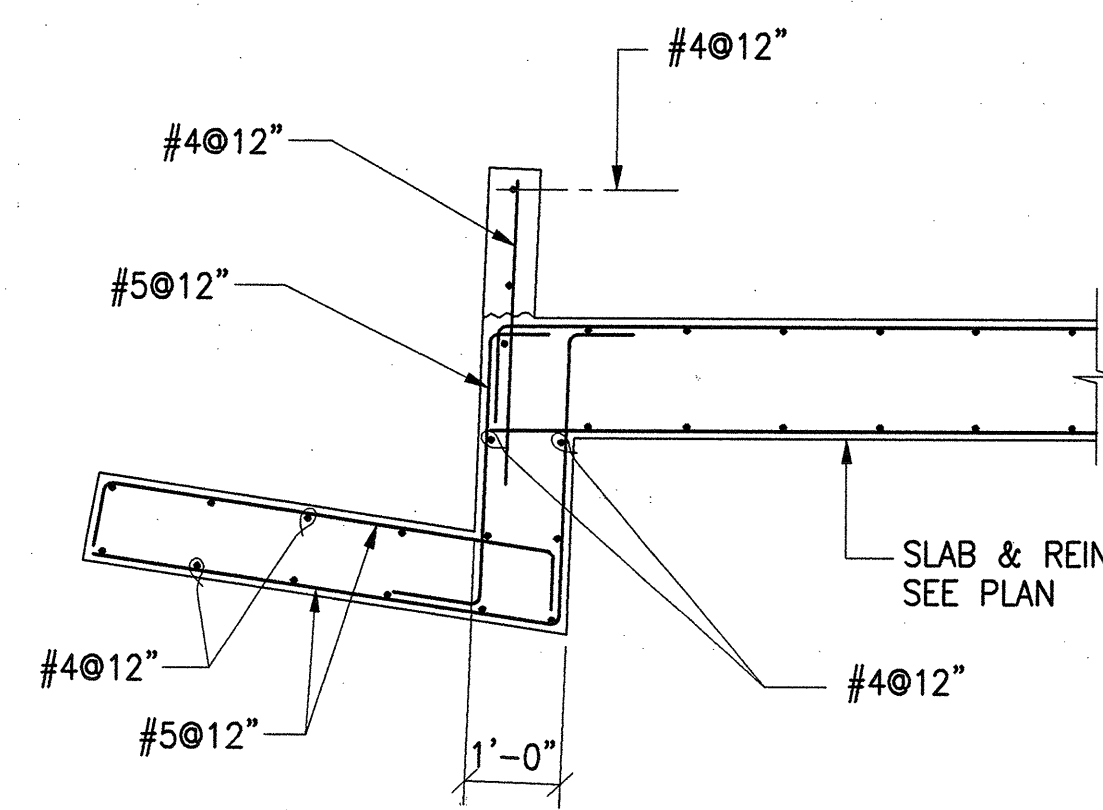


SECTION 6
1/2"=1'-0"

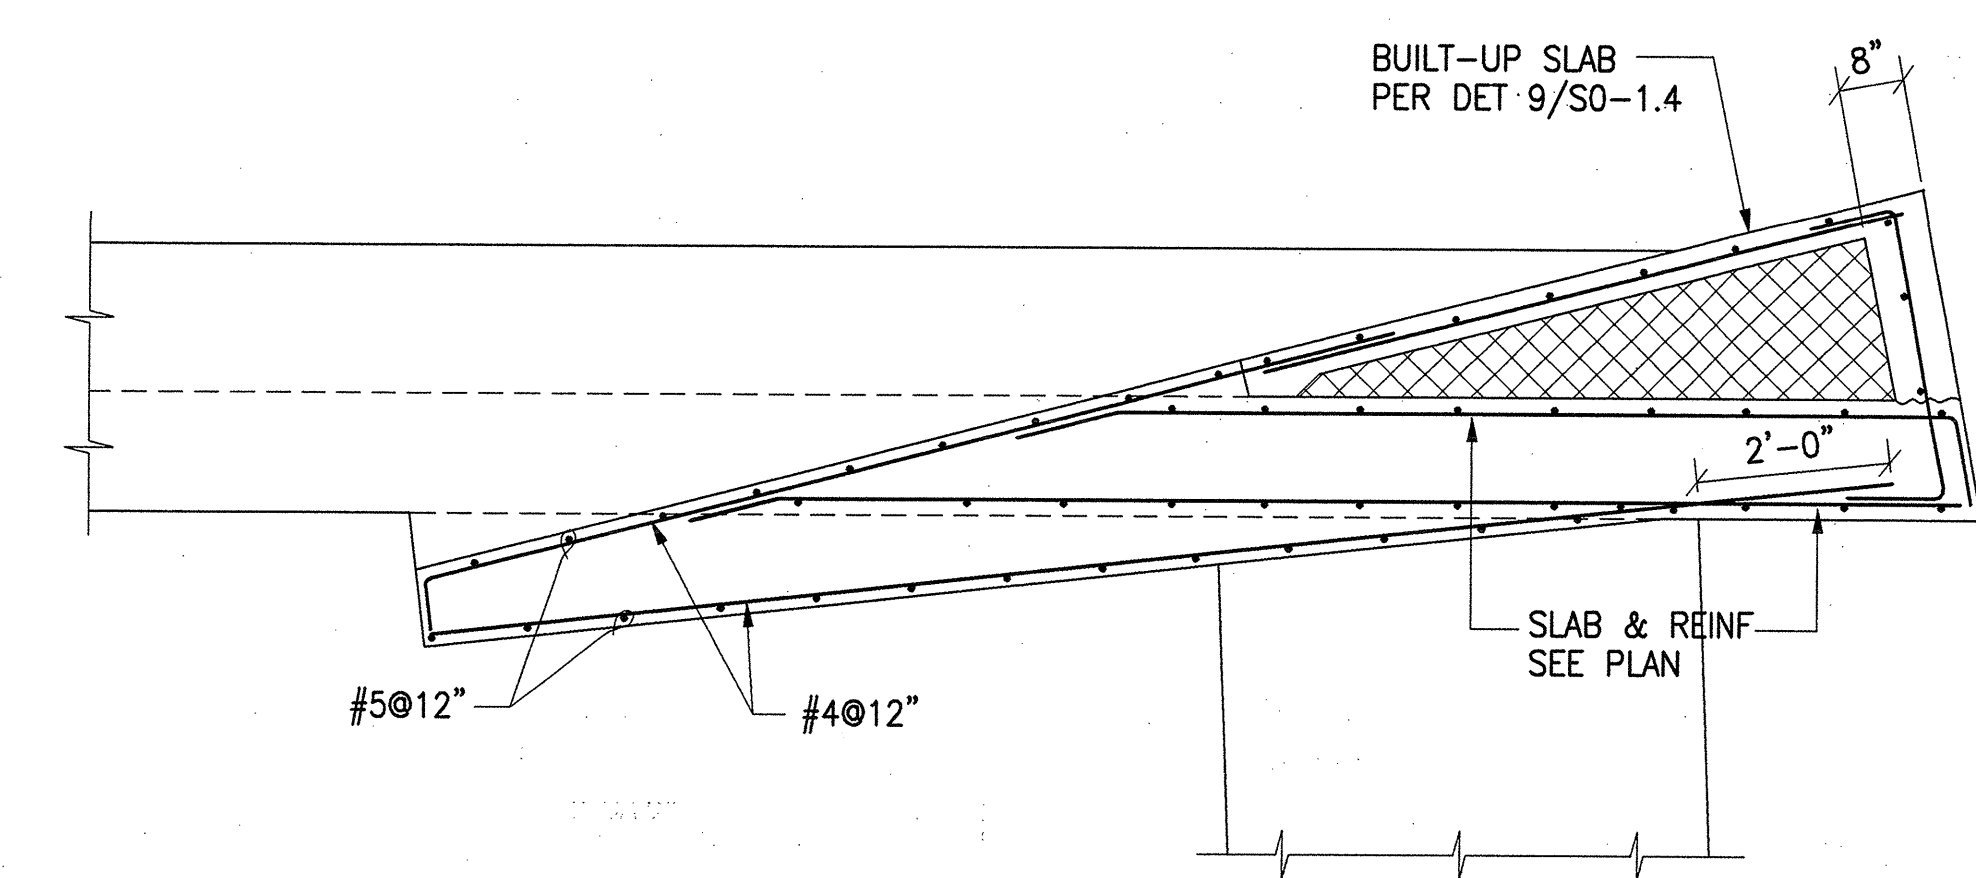


SECTION 2
1/2"=1'-0"

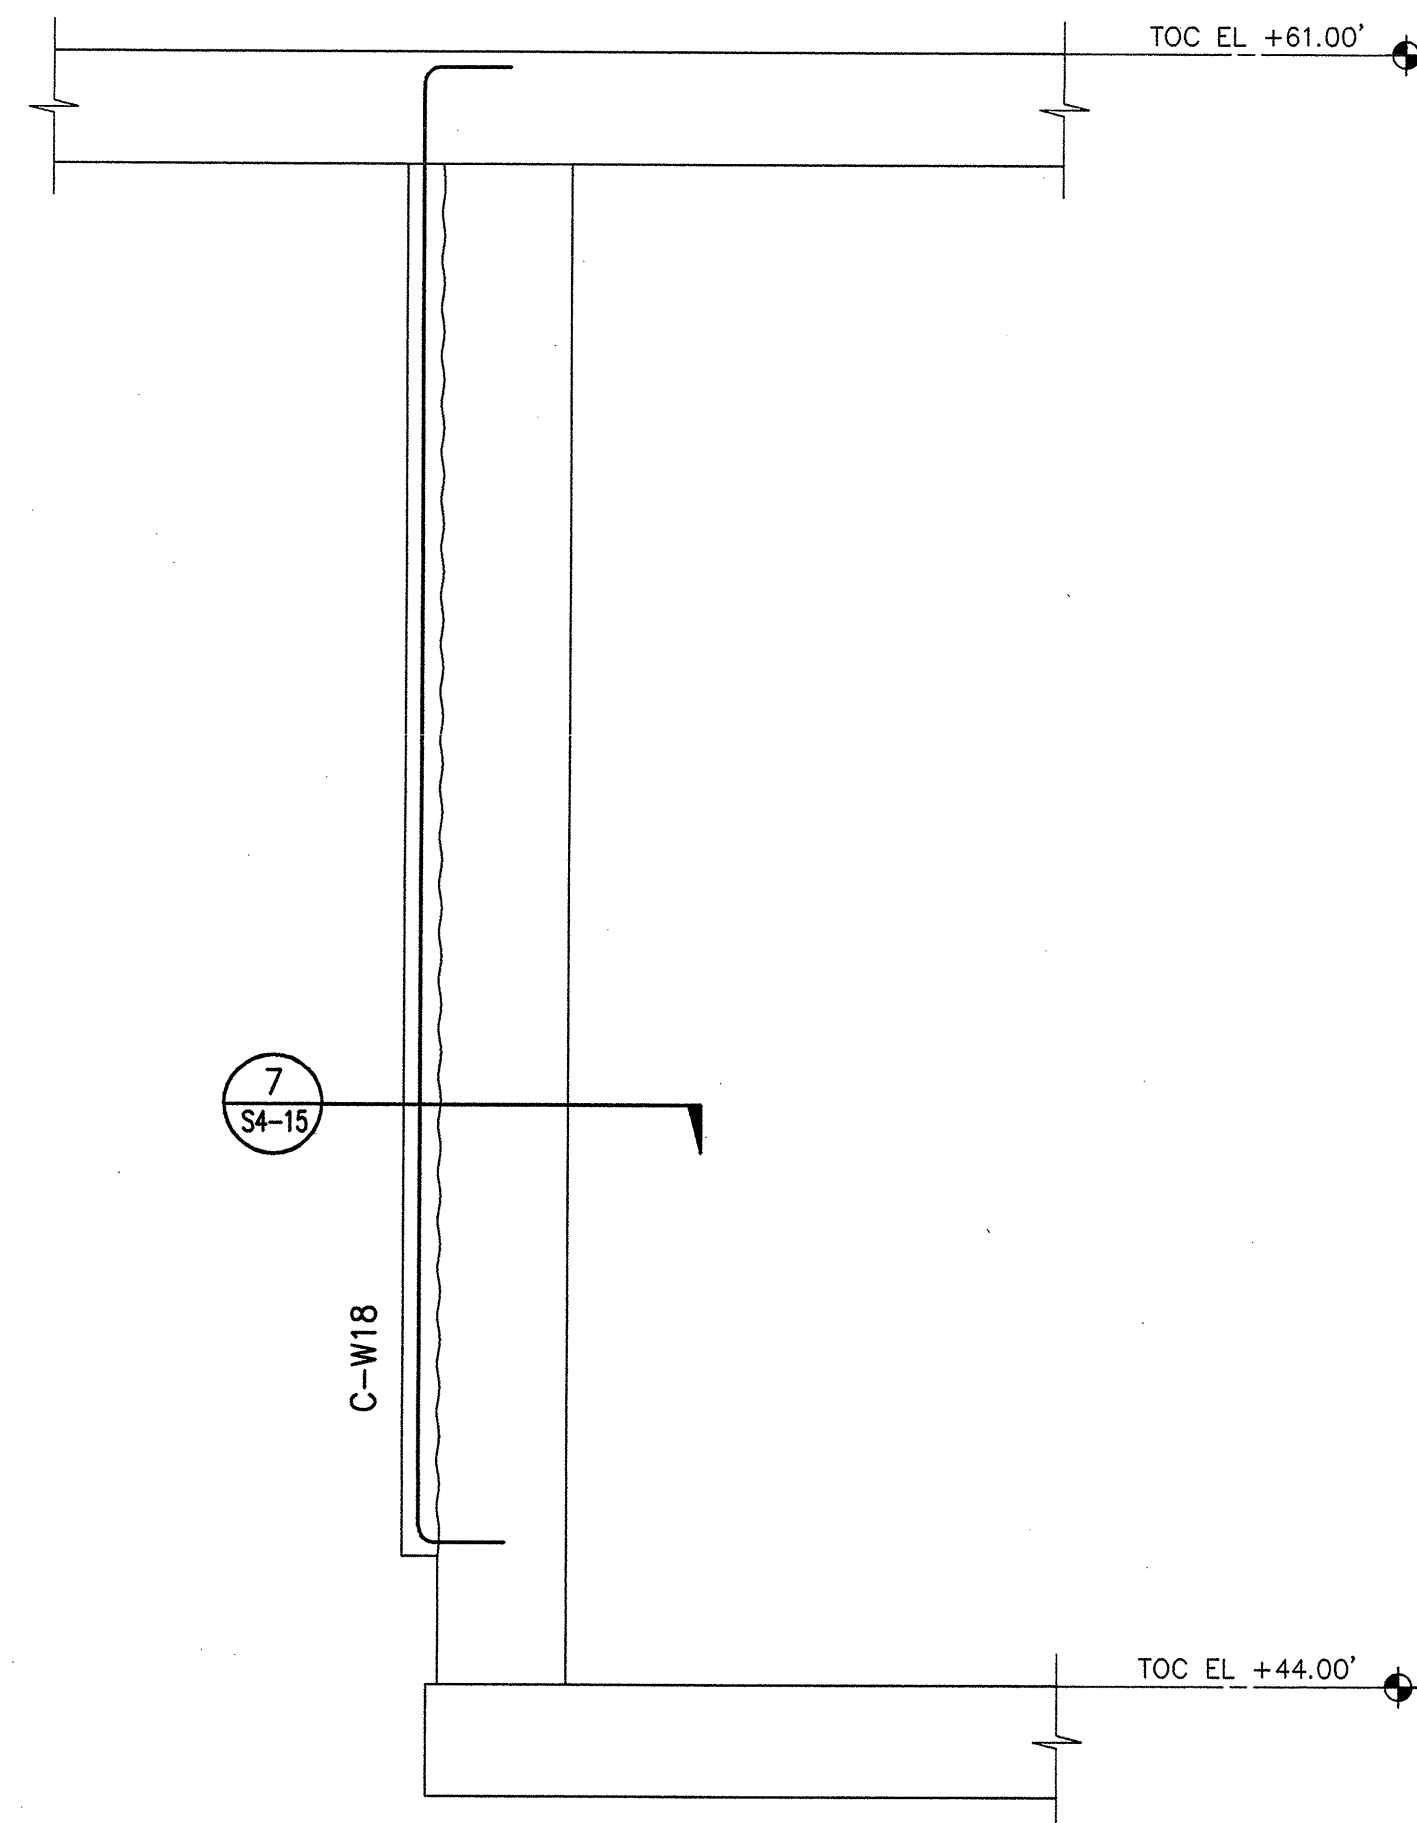


SECTION 7
1/2"=1'-0"

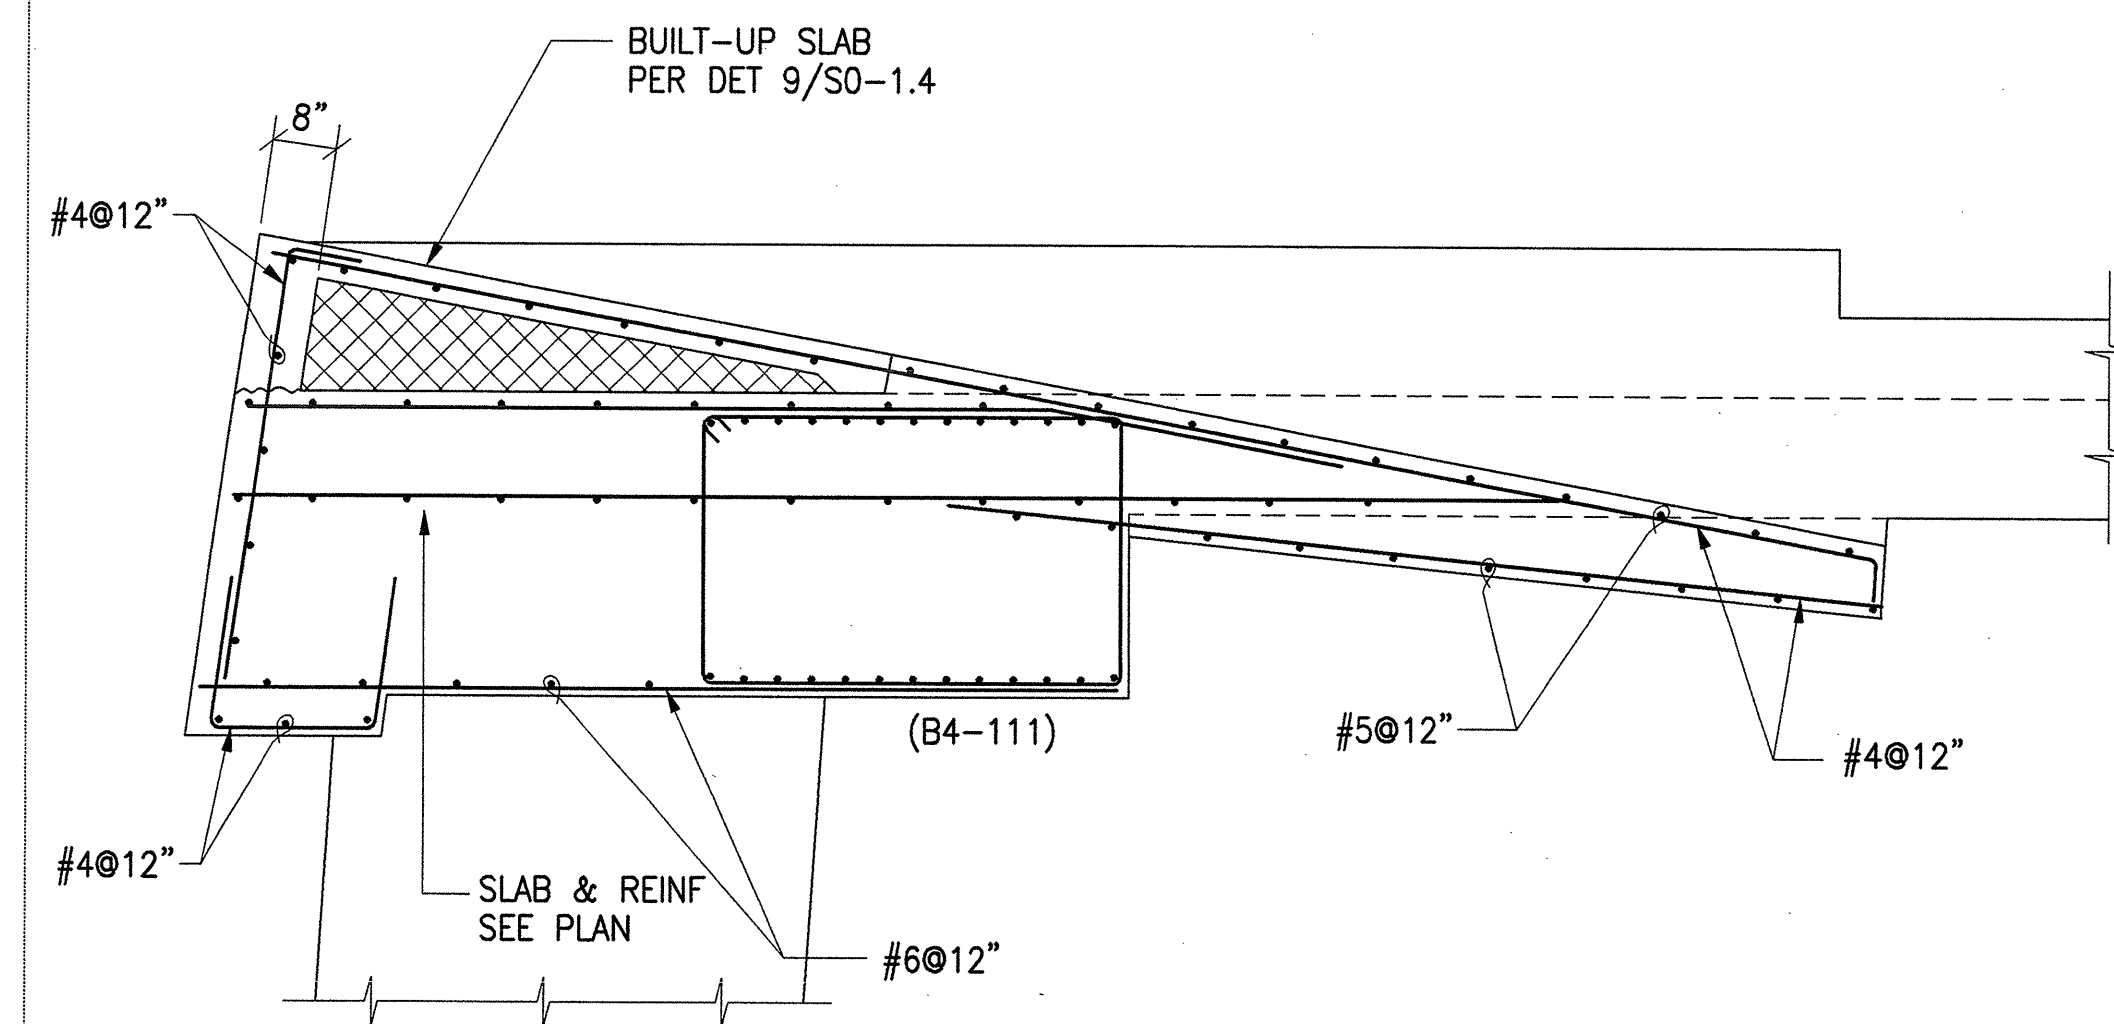

SECTION 3
1/2"=1'-0"

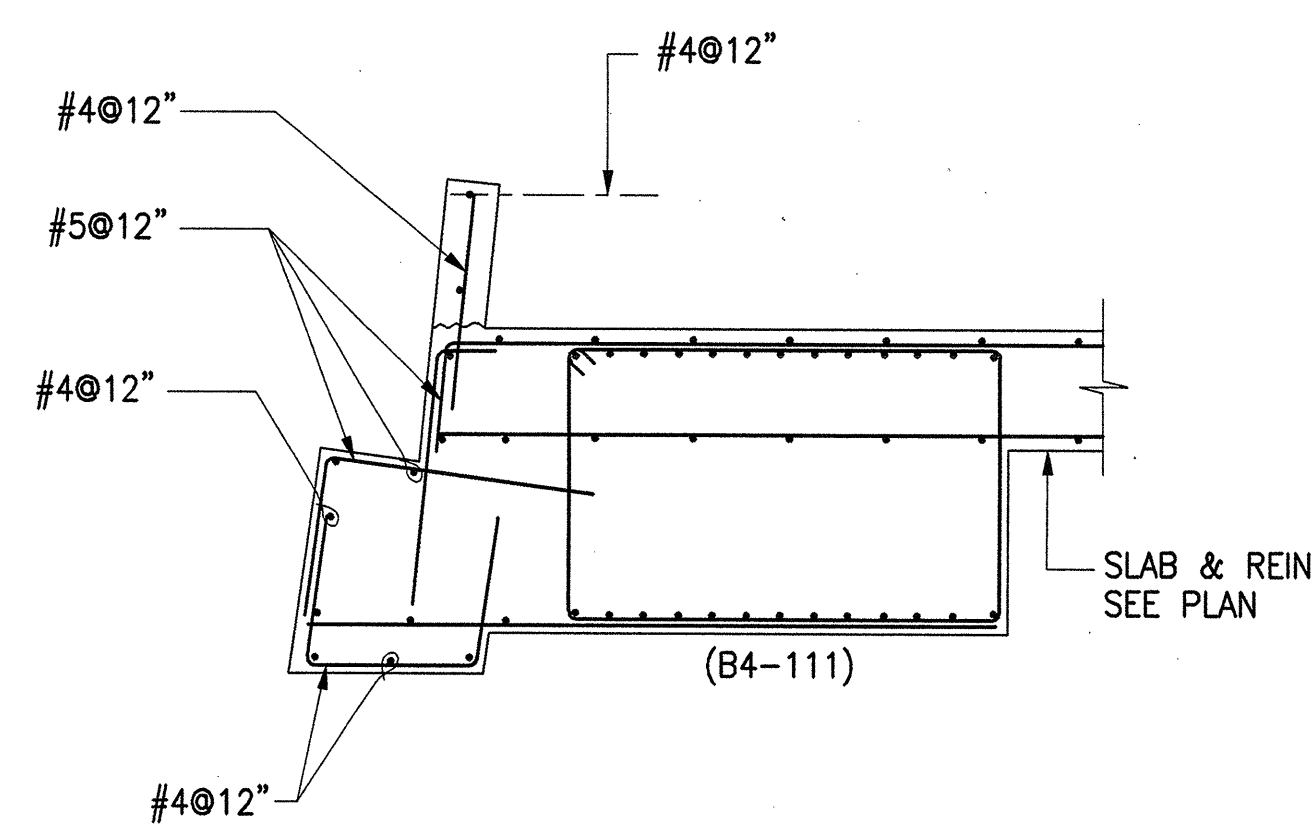

SECTION 8
1/2"=1'-0"

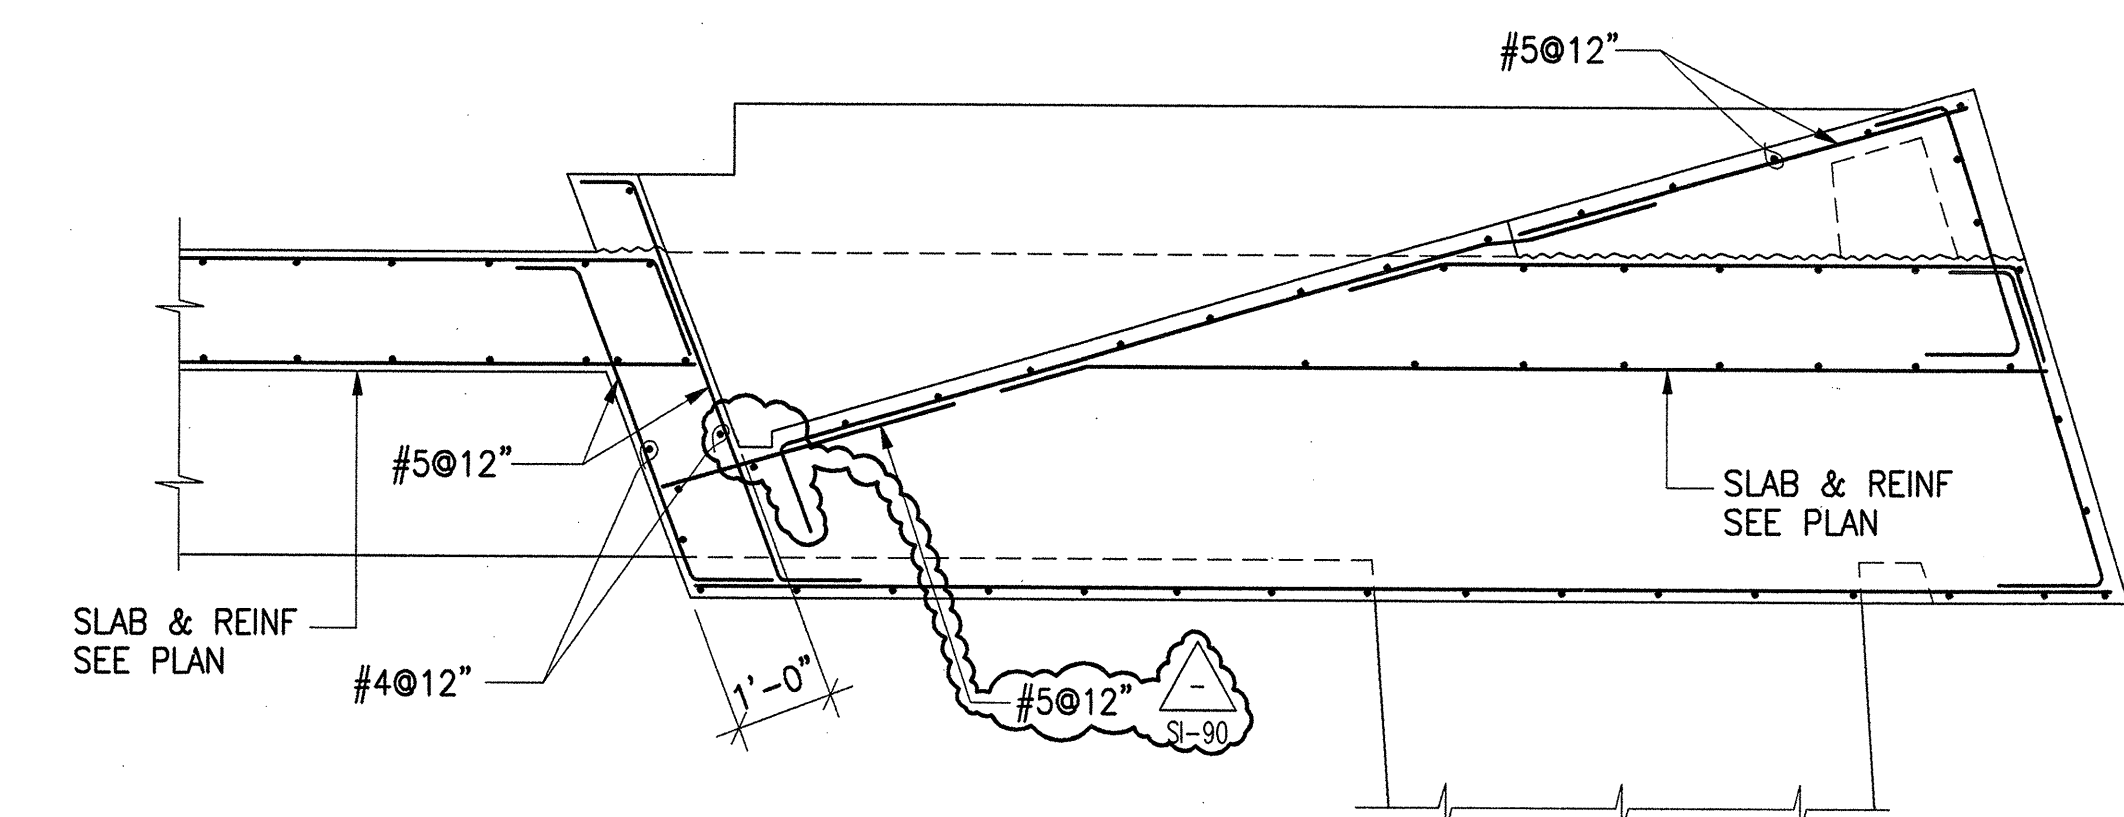

SECTION 4
1/2"=1'-0"

SECTION 11
1/2"=1'-0"

NOTES:

NO.	DATE	BY	REVISION
1	03/05/02	RFI-643	ISSUE FOR PERMIT
2	03/05/02	RFI-643	ISSUE FOR PERMIT
TITLE
CONCRETE SECTIONS & DETAILS
STAR LEDGE

PROJECT NUMBER
9801
SCALE
3/8"=1'-0"
DRAWN BY
DATE
SHEET NUMBER
S4-161
RFI-643