




D:\08999-01\11-502-8-1-01-02-01\EL-SEC-UE1\NS4-16.DWG
Thu Jun 28 00:15:40 2001

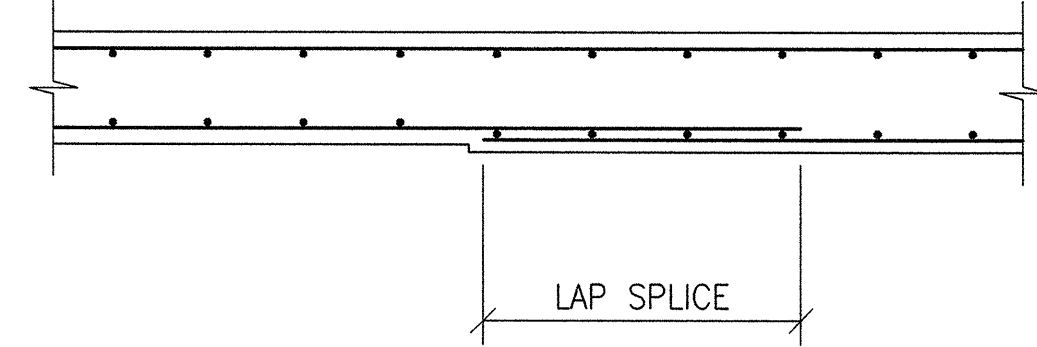


9 SECTION AT SOFFIT
1/2"=1'-0"

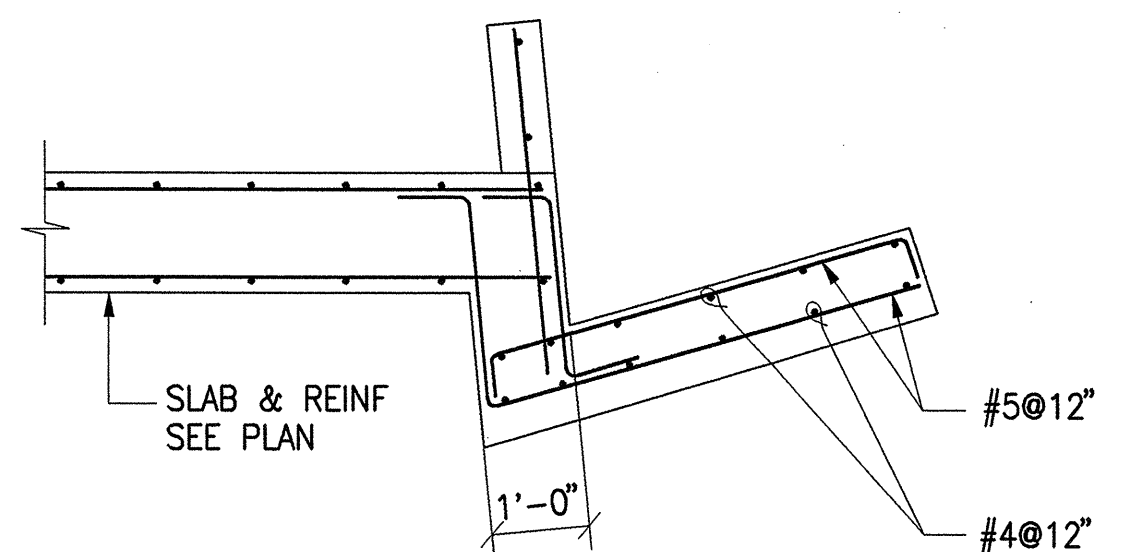


5 SECTION AT STAR LEDGE
1/2"=1'-0"

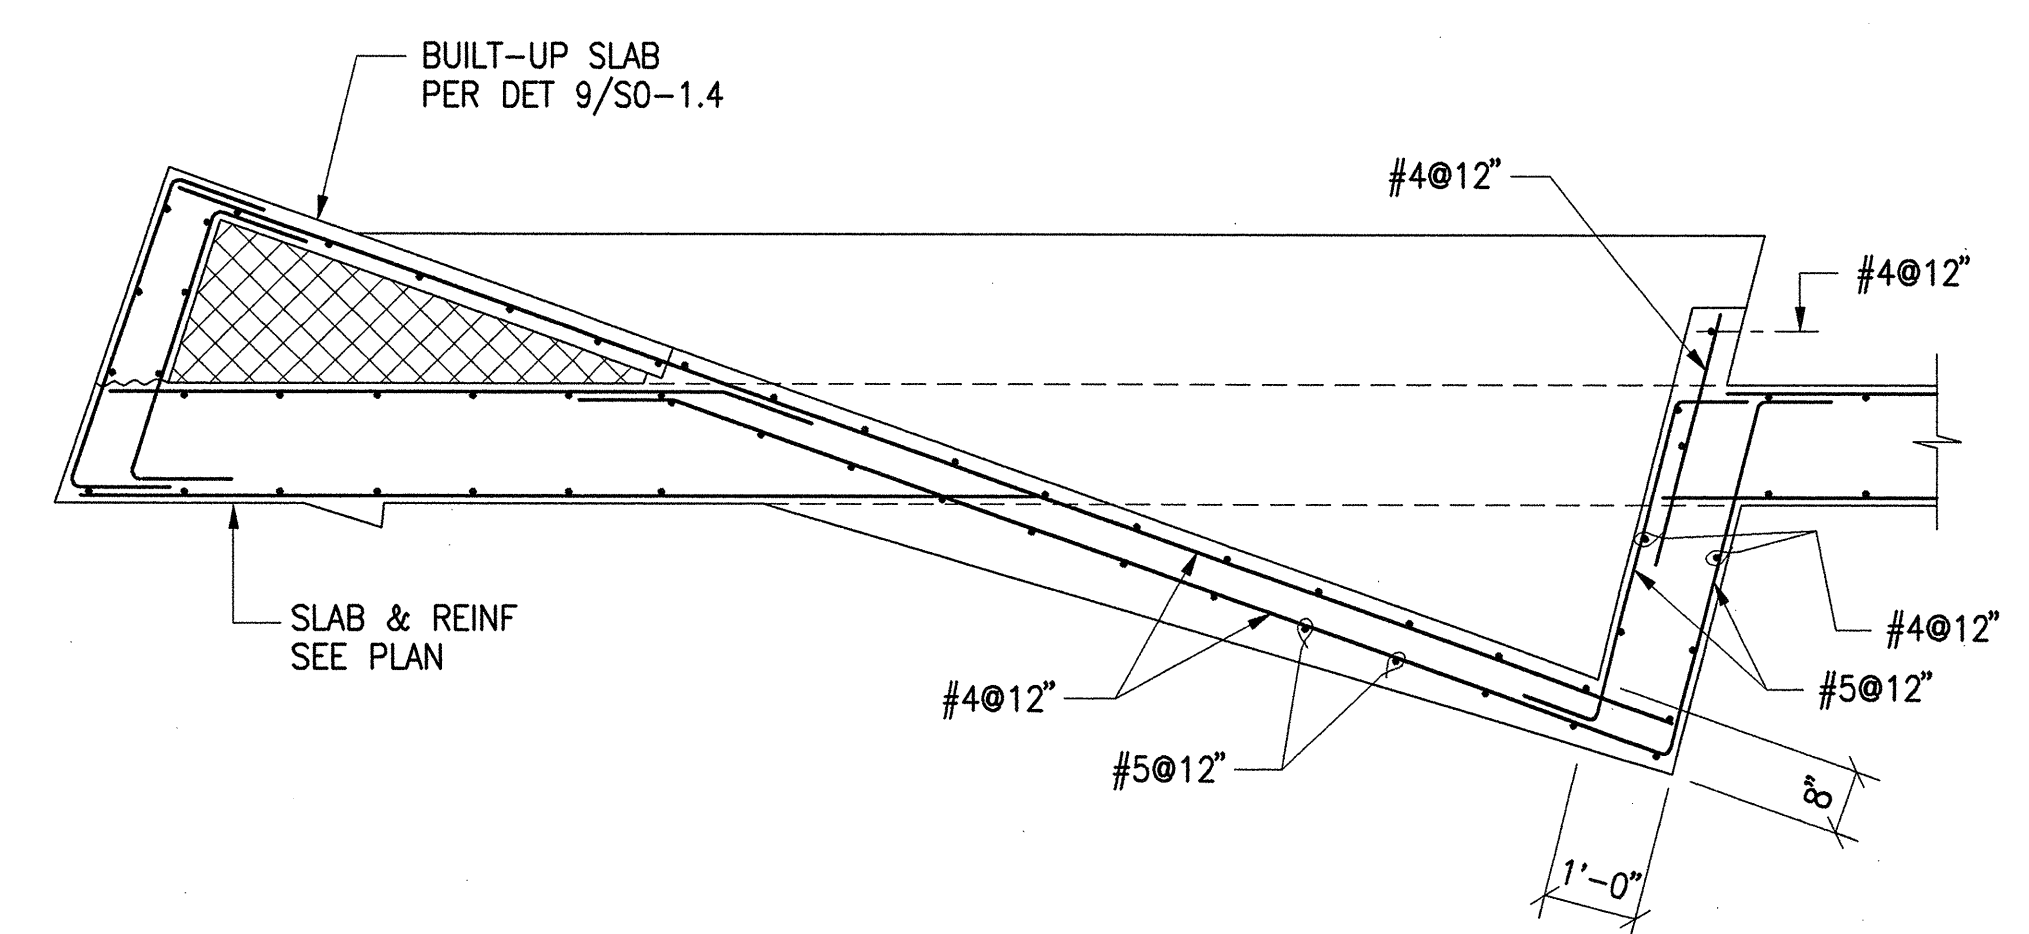


1 SECTION AT STAR LEDGE
1/2"=1'-0"

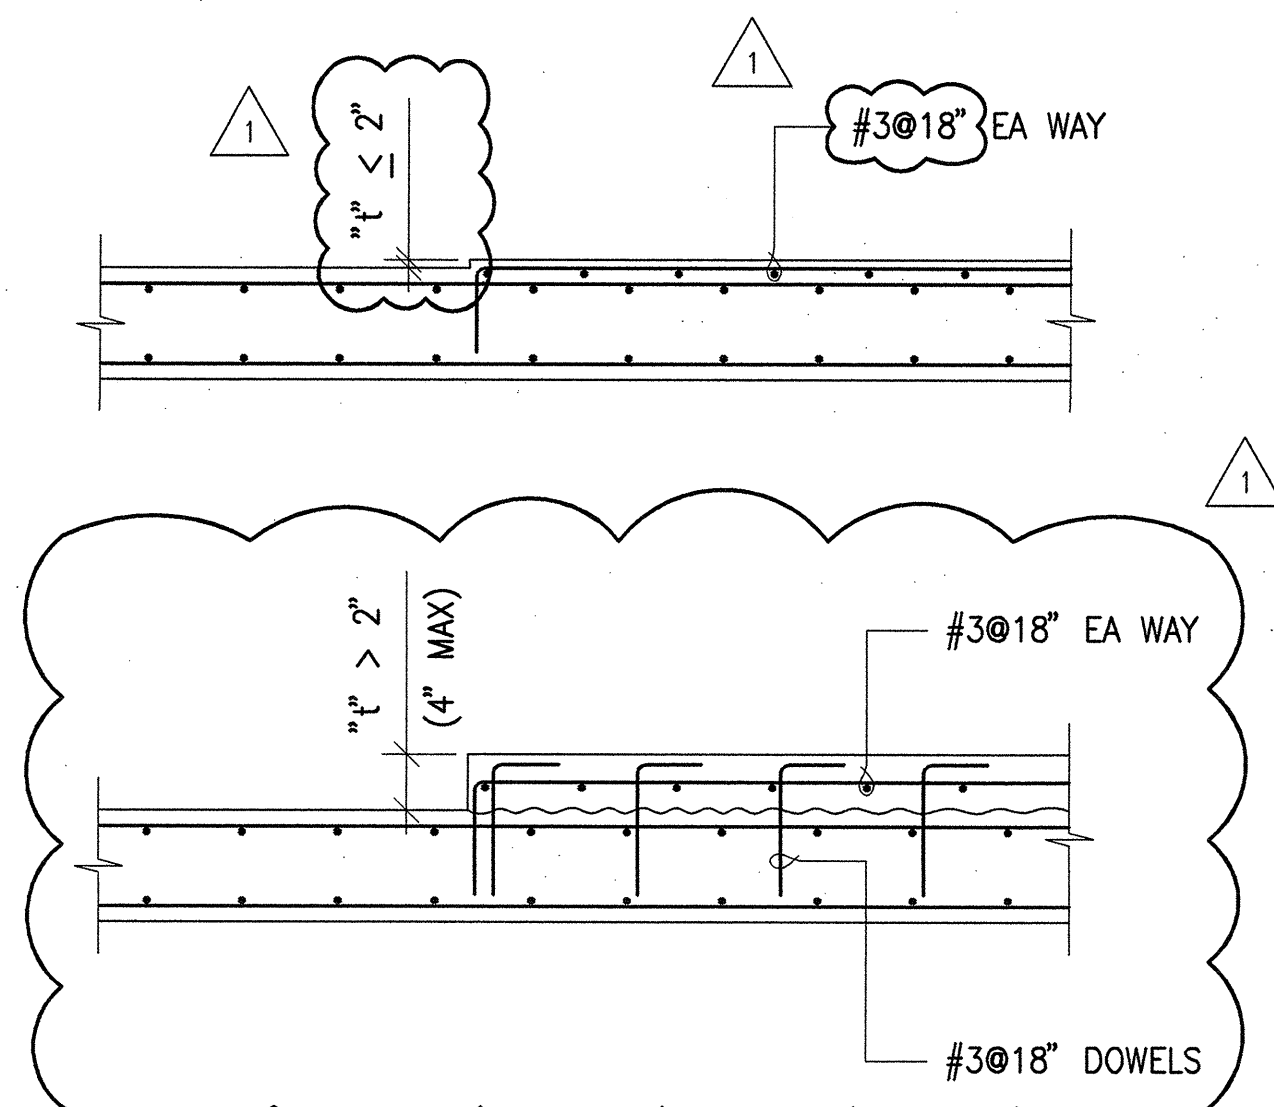


10 SECTION AT RAISED PAD
1/2"=1'-0"

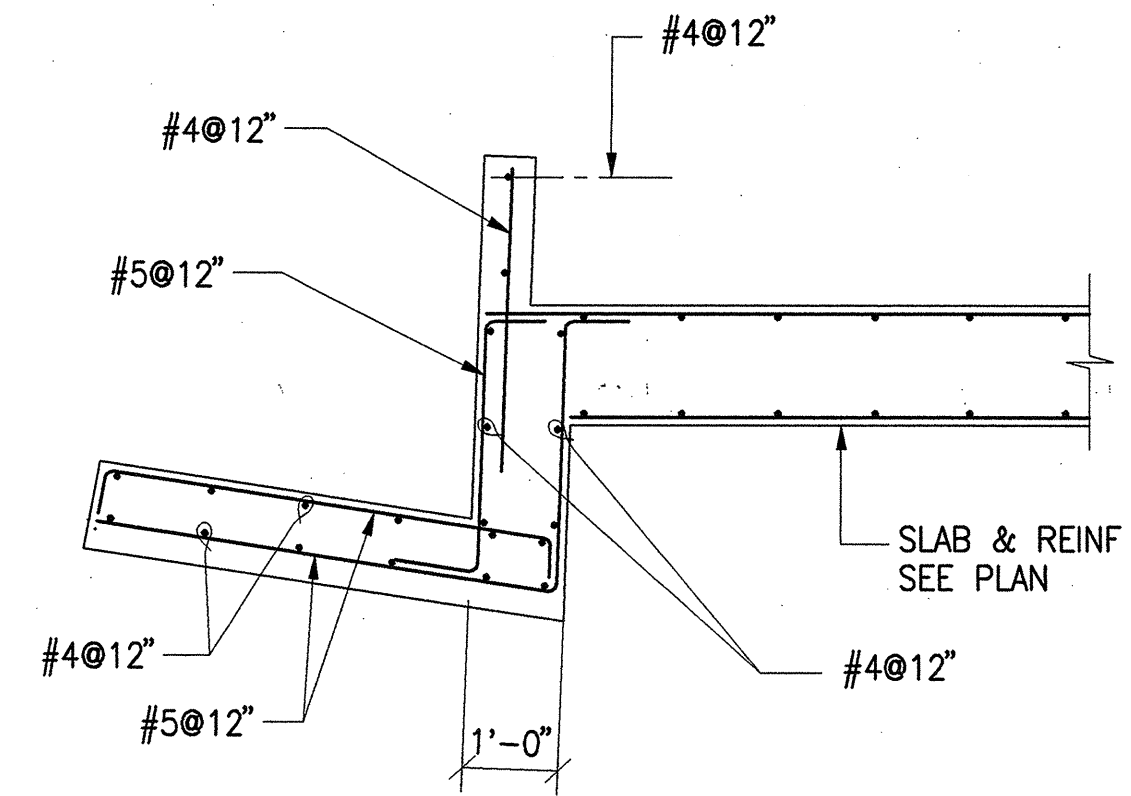


6 SECTION AT STAR LEDGE
1/2"=1'-0"

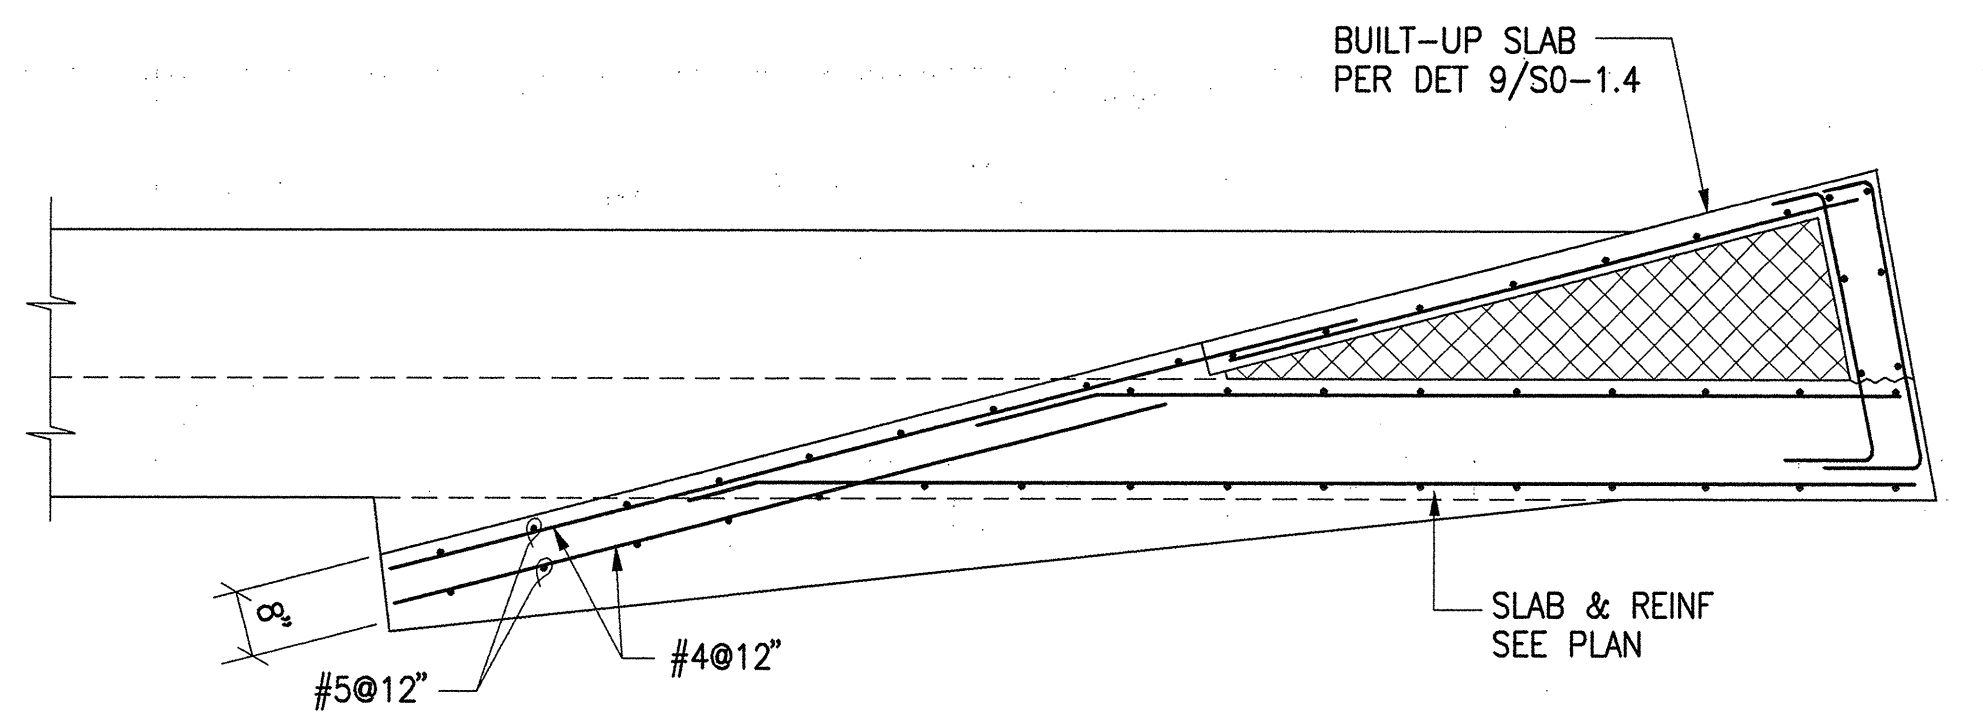


2 SECTION AT STAR LEDGE
1/2"=1'-0"

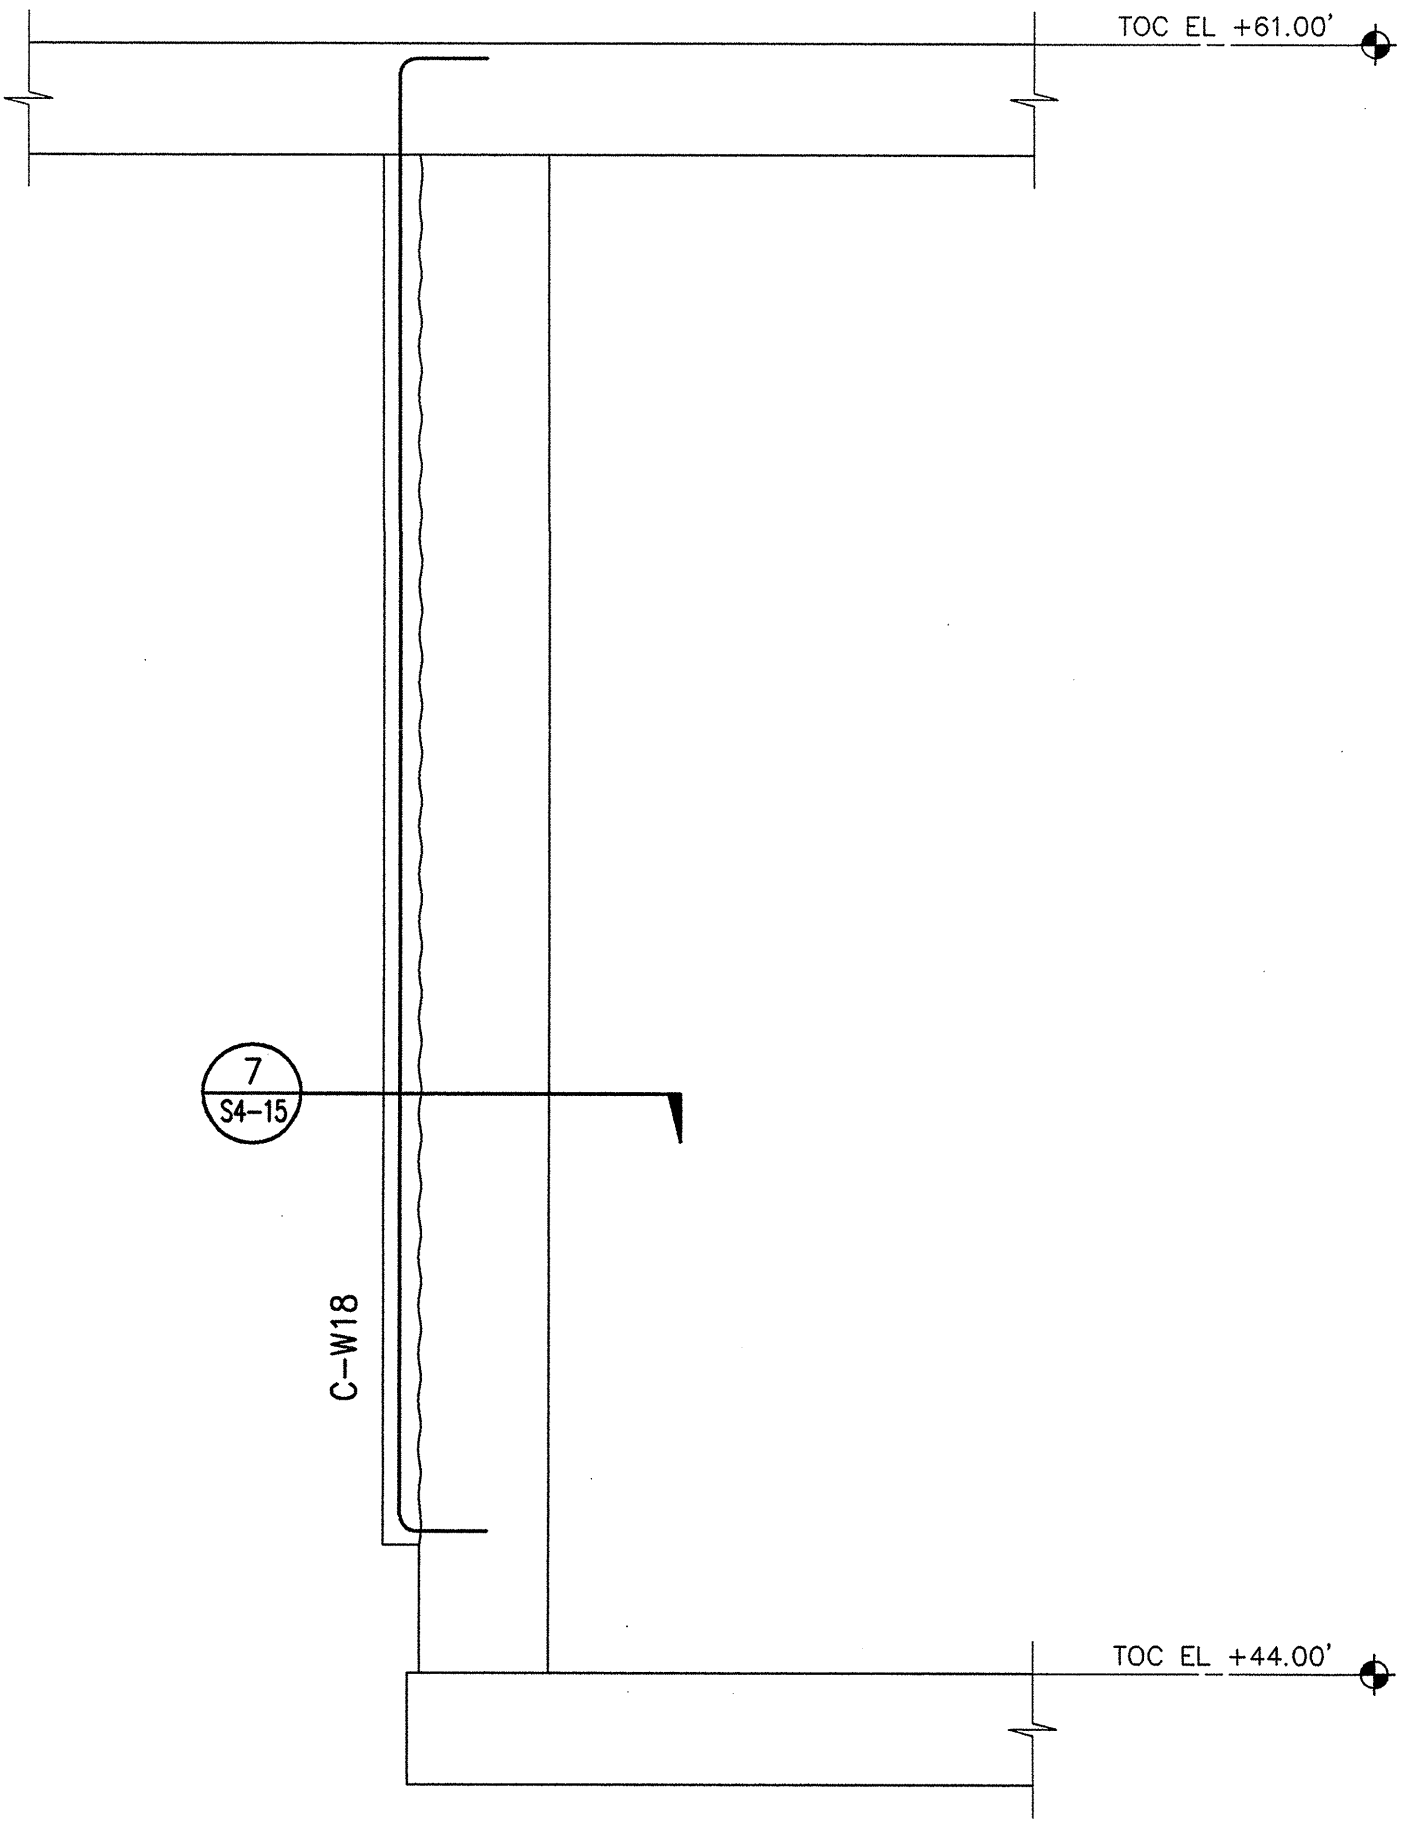


11 SECTION
1/2"=1'-0"

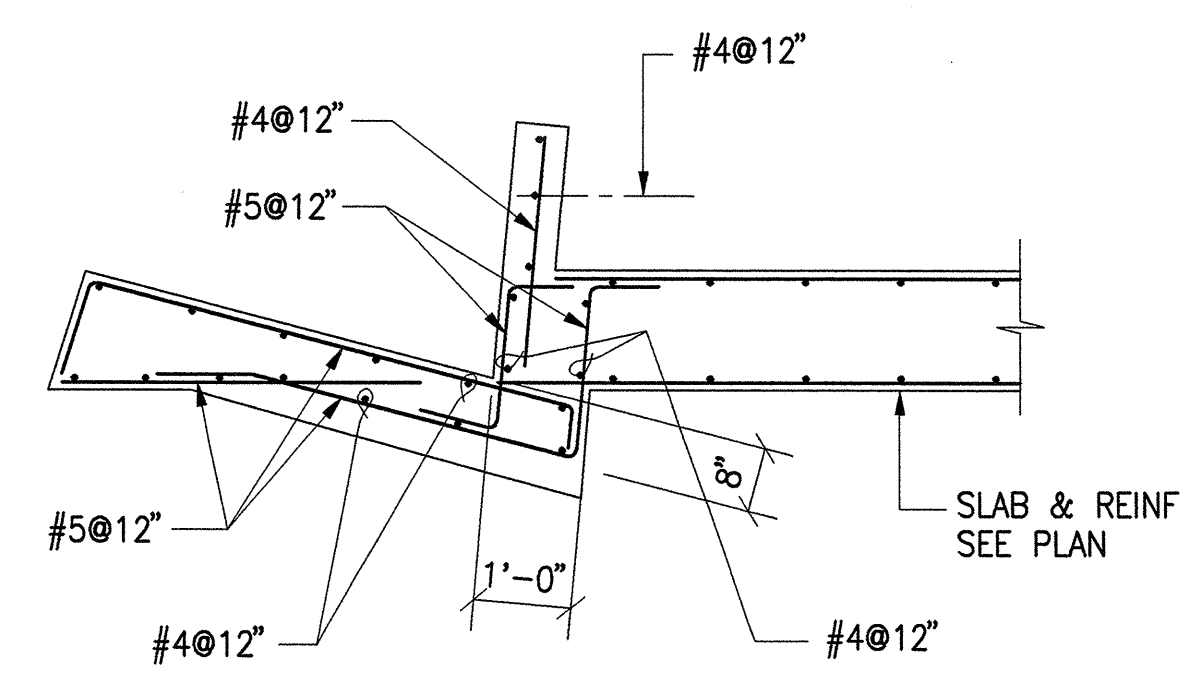


7 SECTION AT STAR LEDGE
1/2"=1'-0"

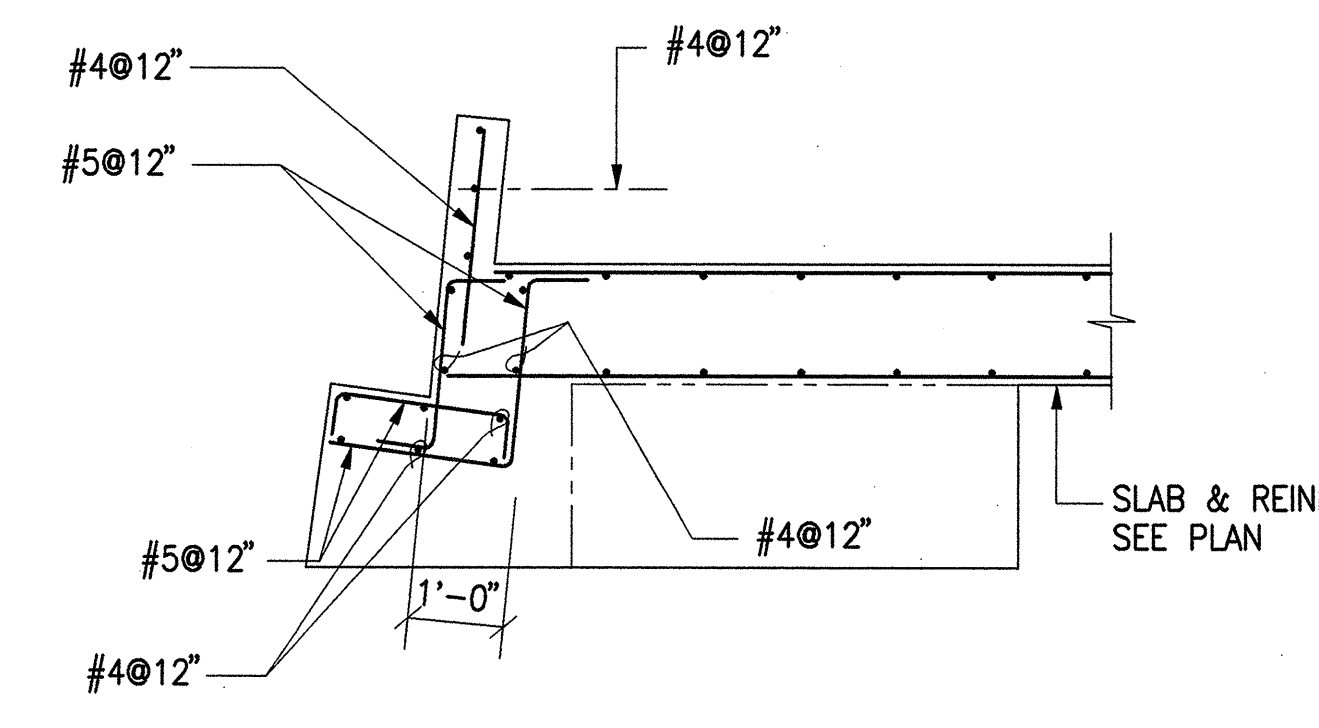

8 SECTION AT STAR LEDGE
1/2"=1'-0"

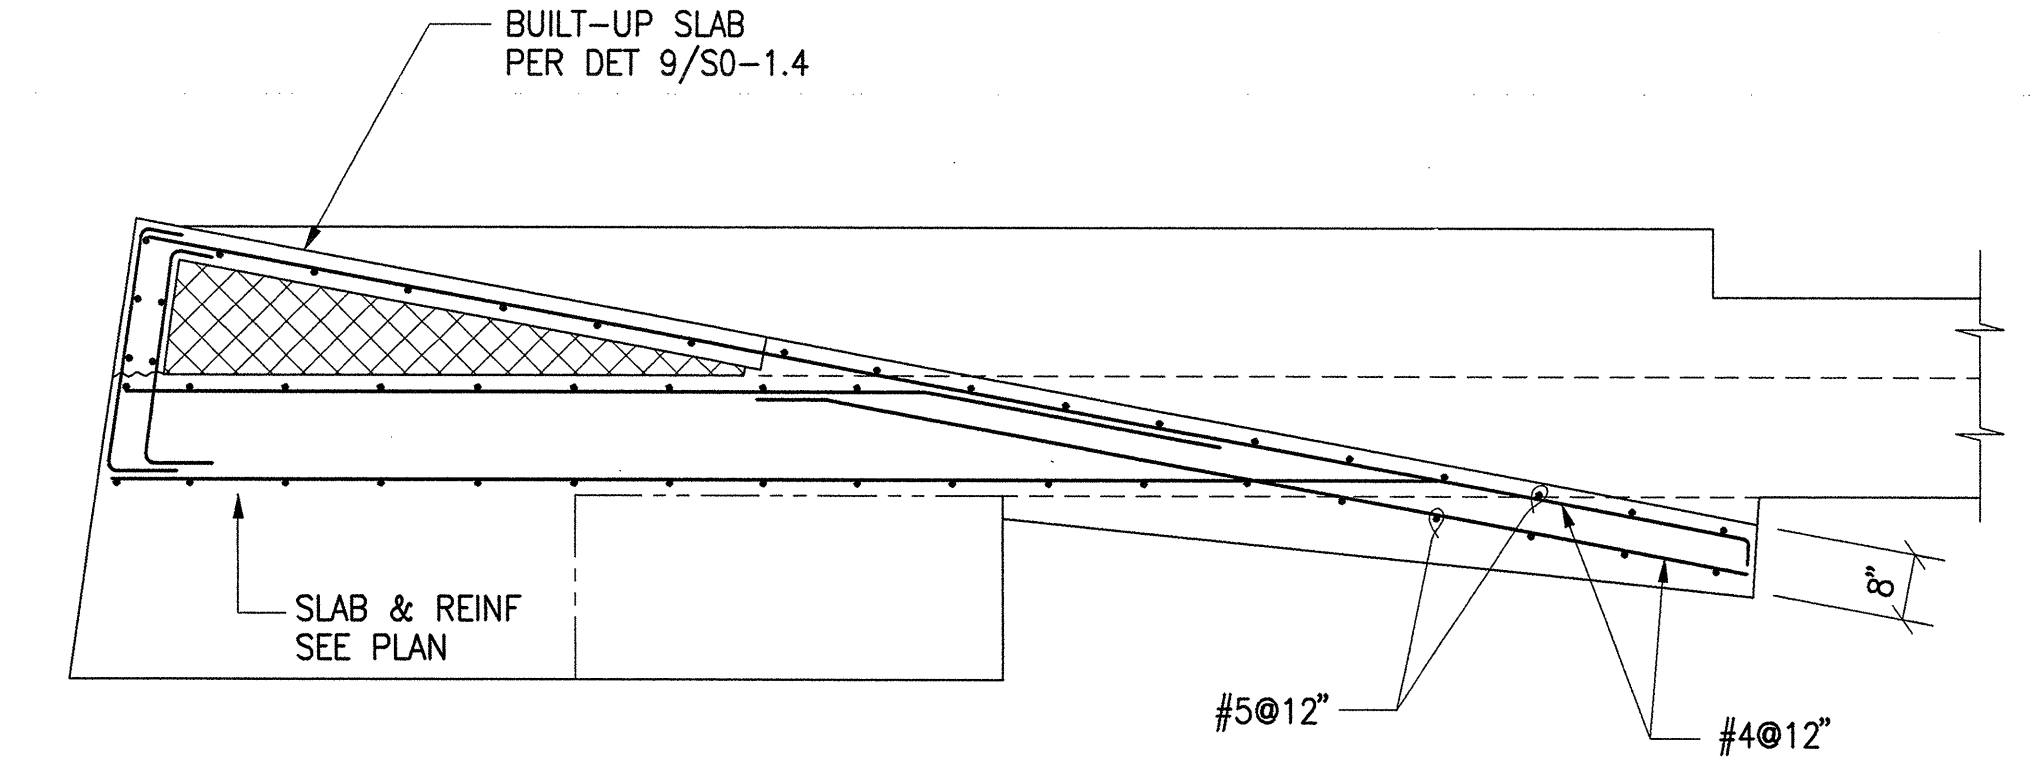

3 SECTION AT STAR LEDGE
1/2"=1'-0"

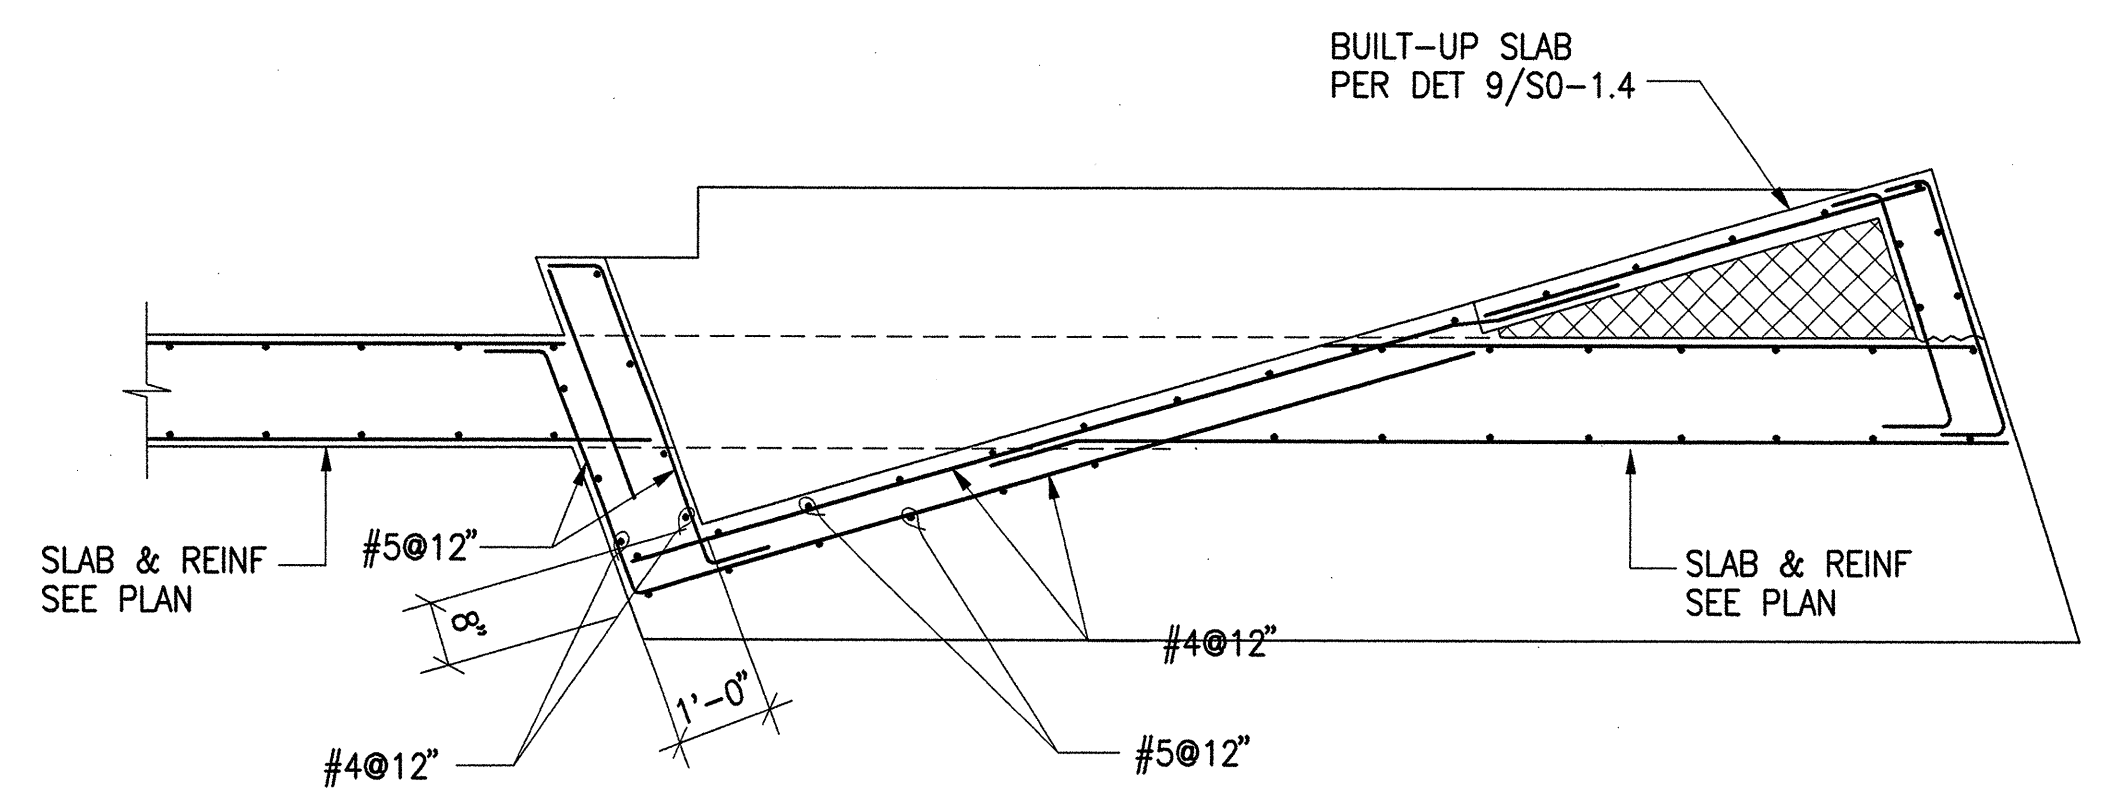

4 SECTION AT STAR LEDGE
1/2"=1'-0"

ADDENDUM #1
(TO ISSUE #8)
JULY 02, 2001