



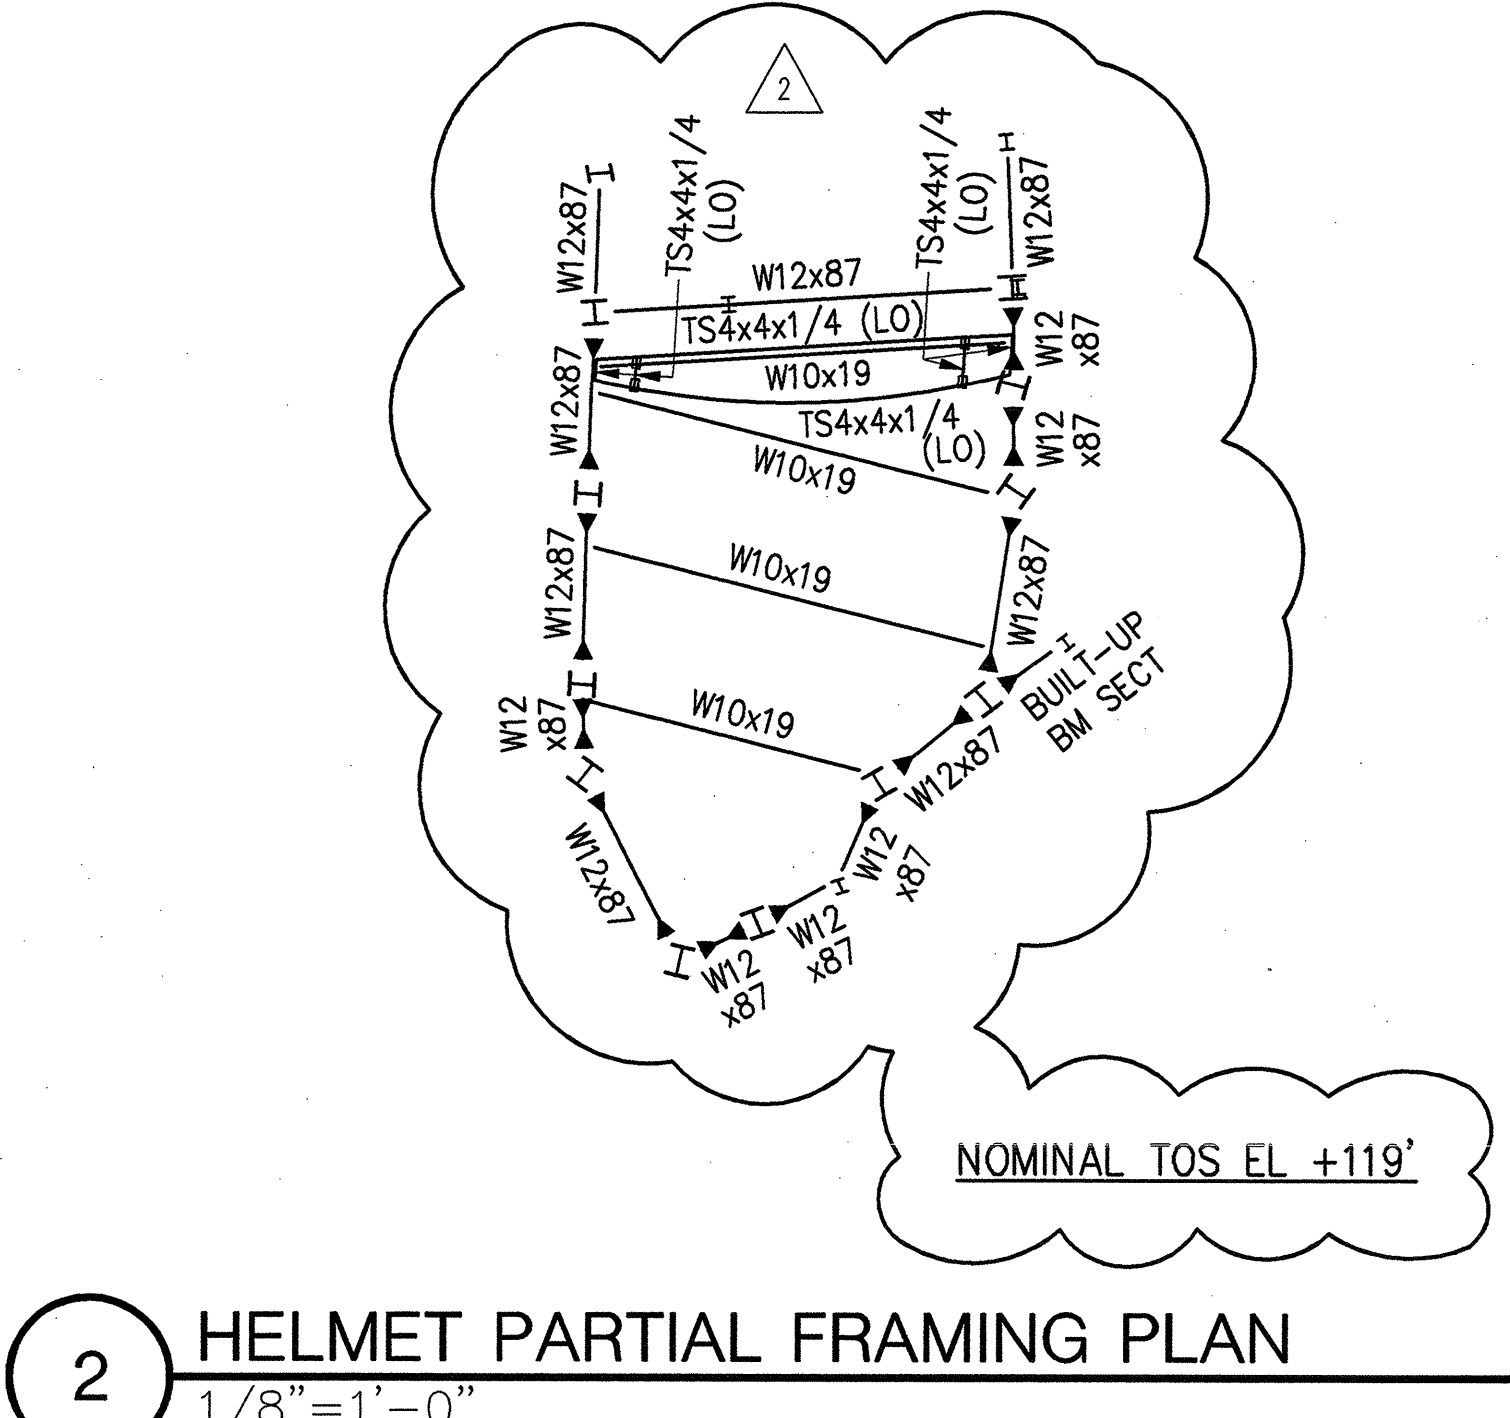

2 HELMET PARTIAL FRAMING PLAN
1/8"=1'-0"

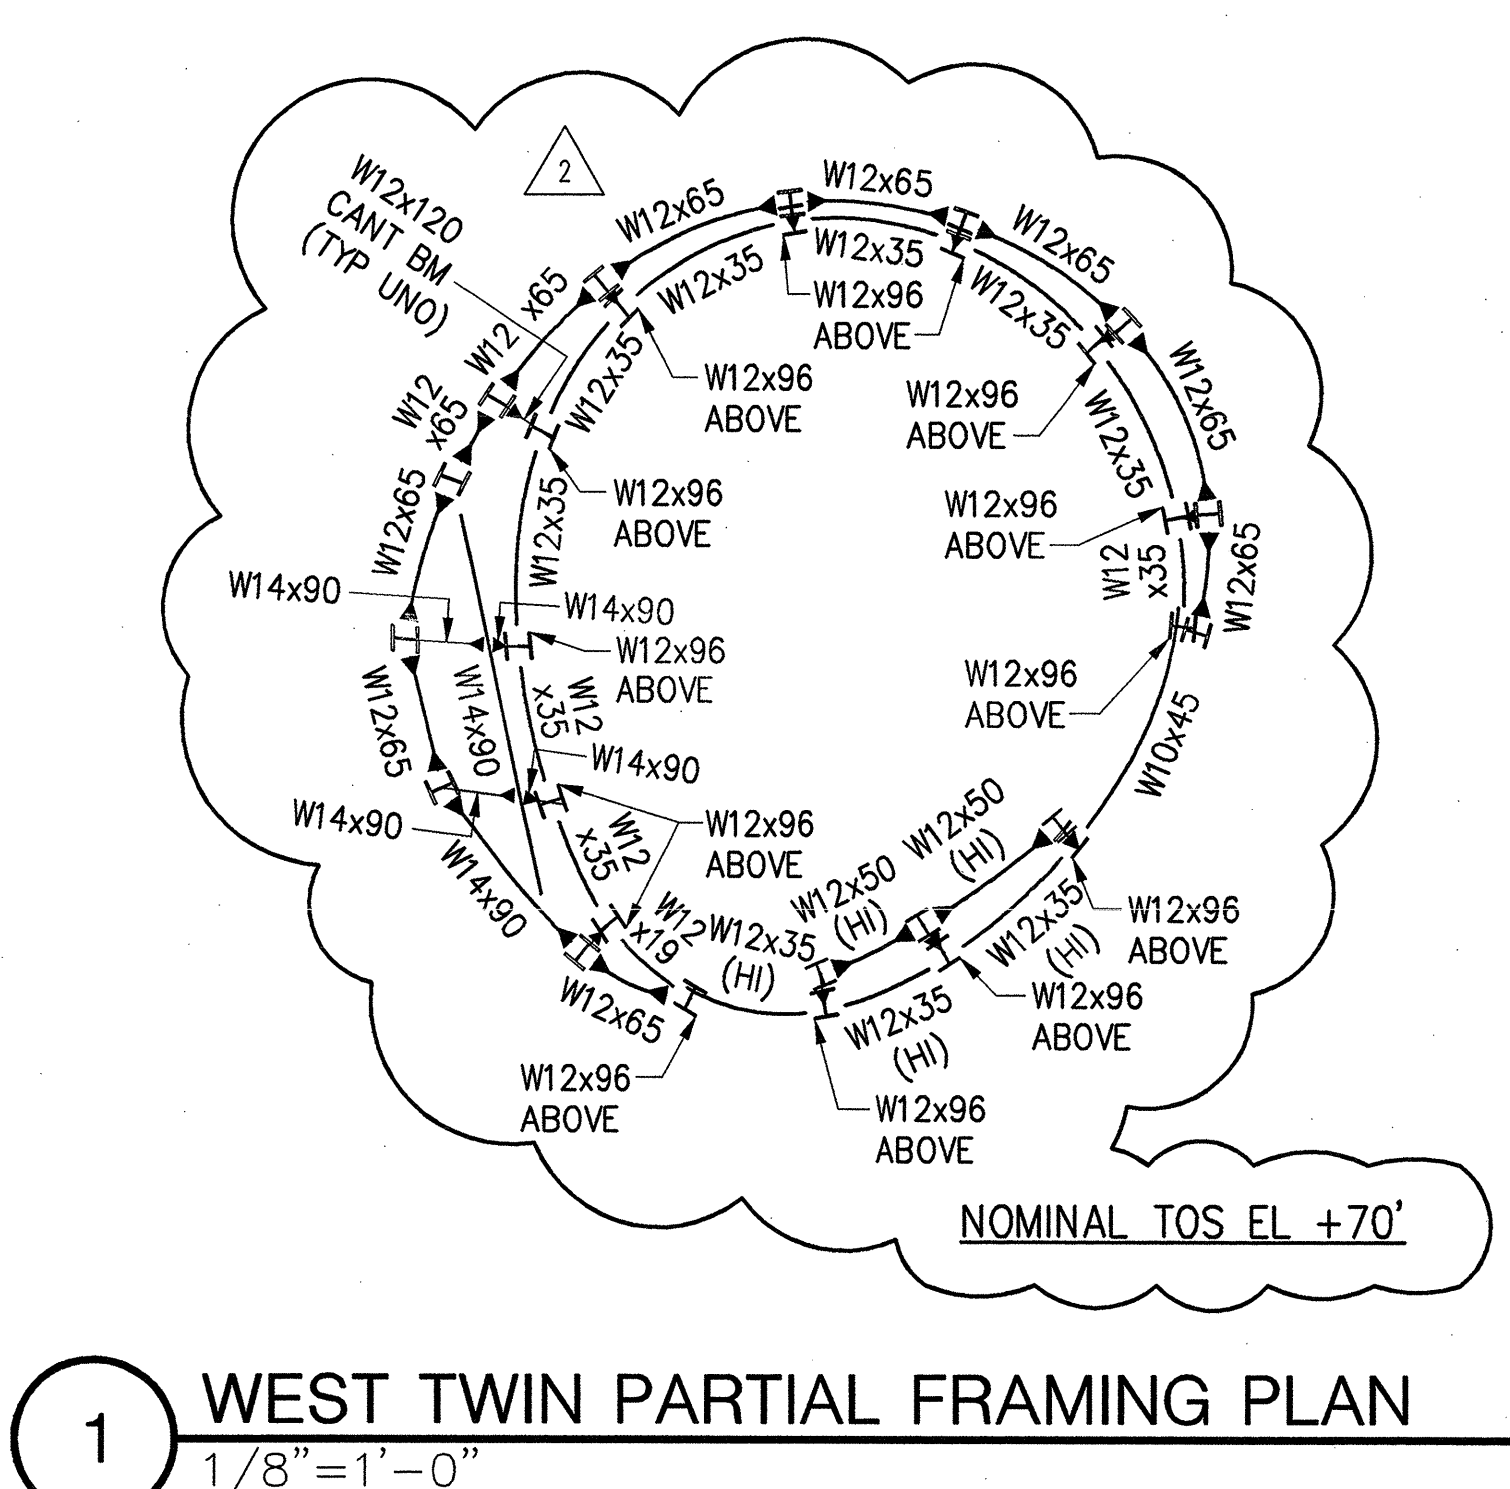

1 WEST TWIN PARTIAL FRAMING PLAN
1/8"=1'-0"

ADDENDUM #2
(TO ISSUE #8)
JULY 30, 2001