




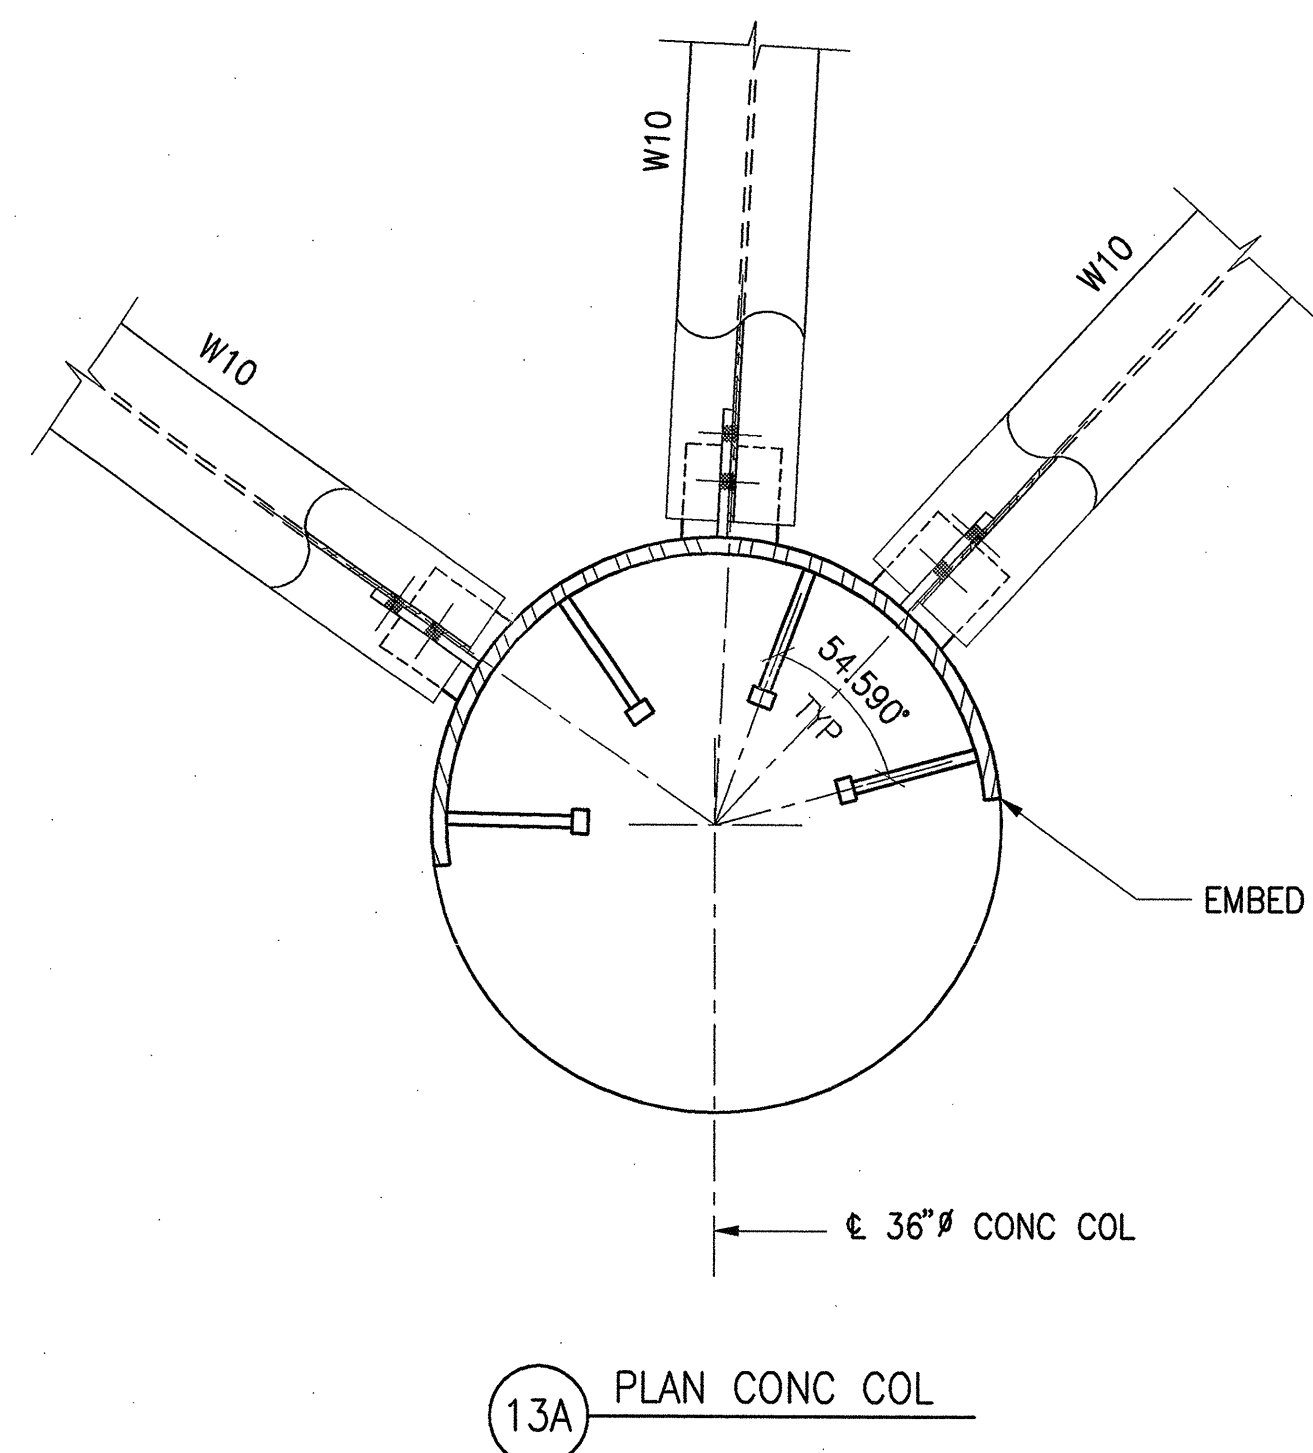


13A PLAN CONC COL

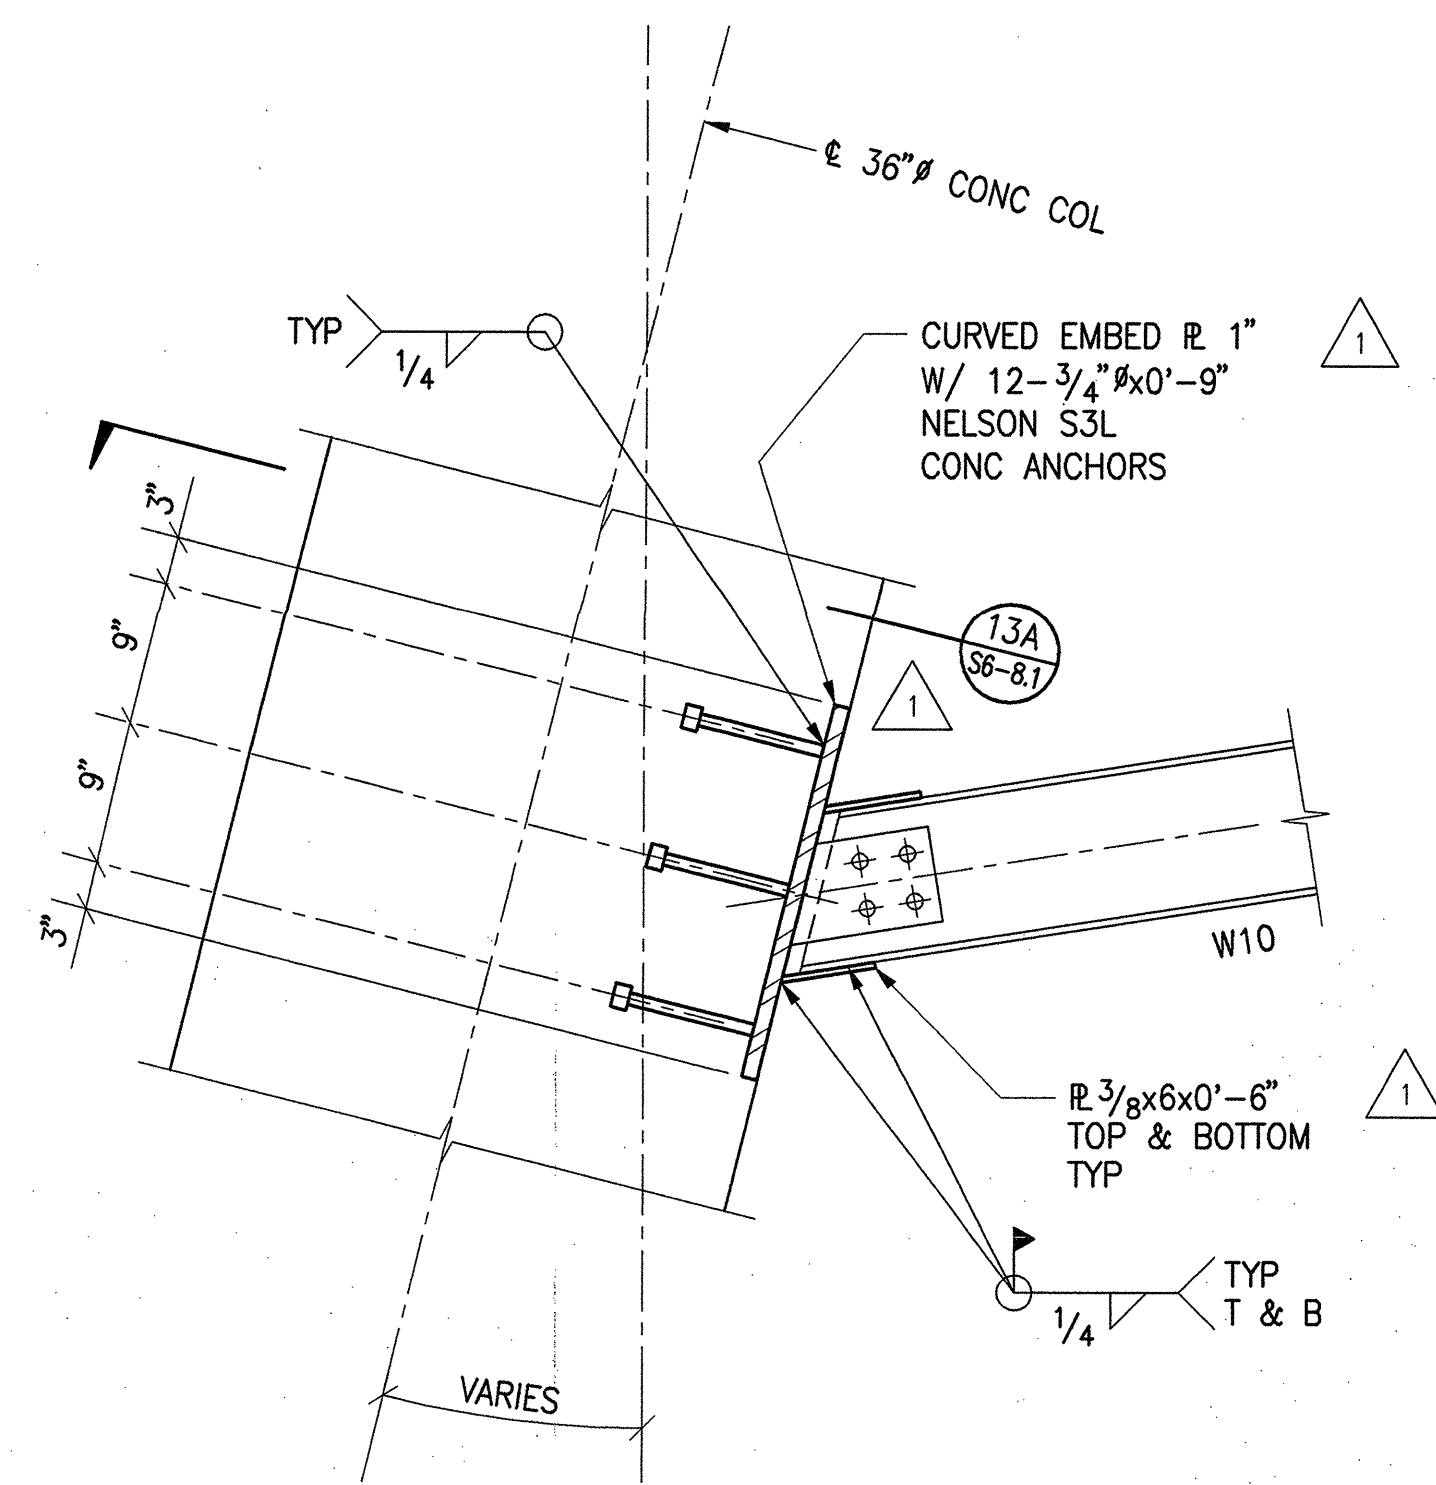


13 DETAIL

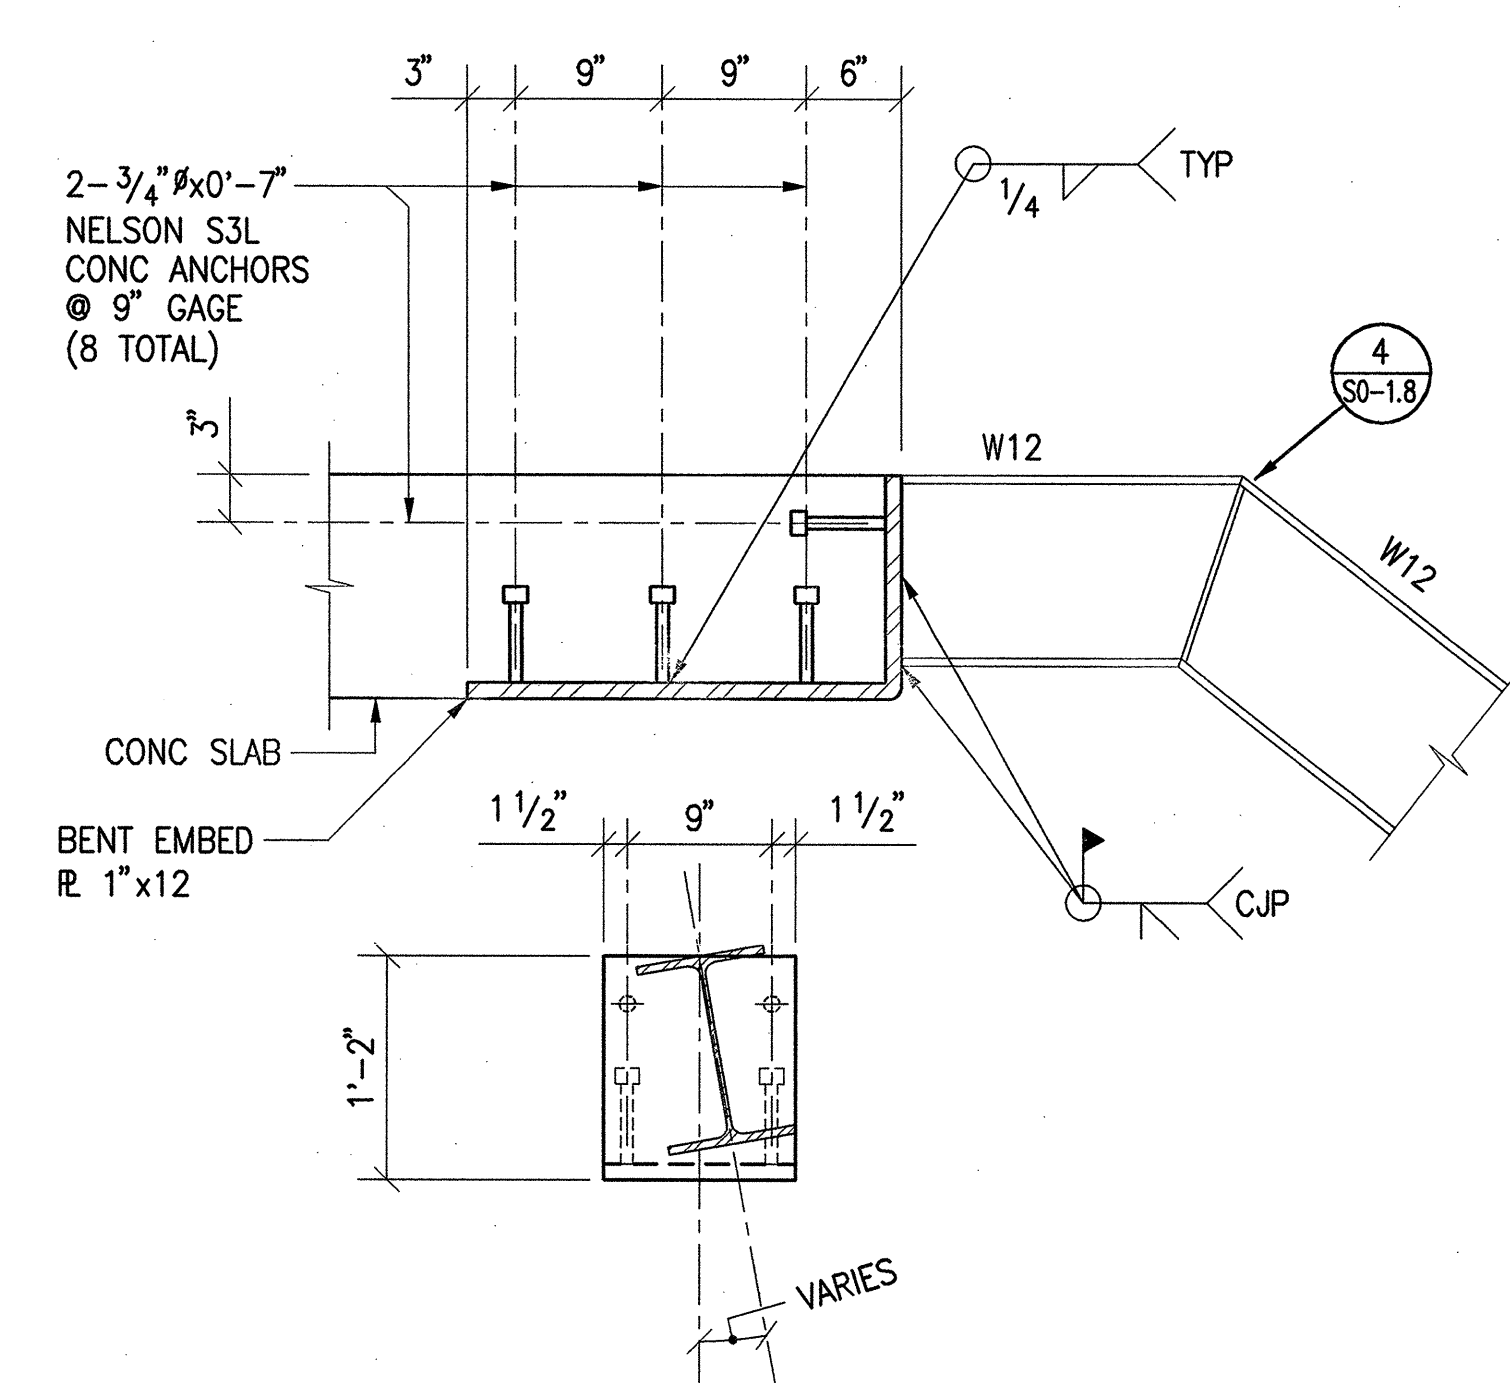


10 DETAIL

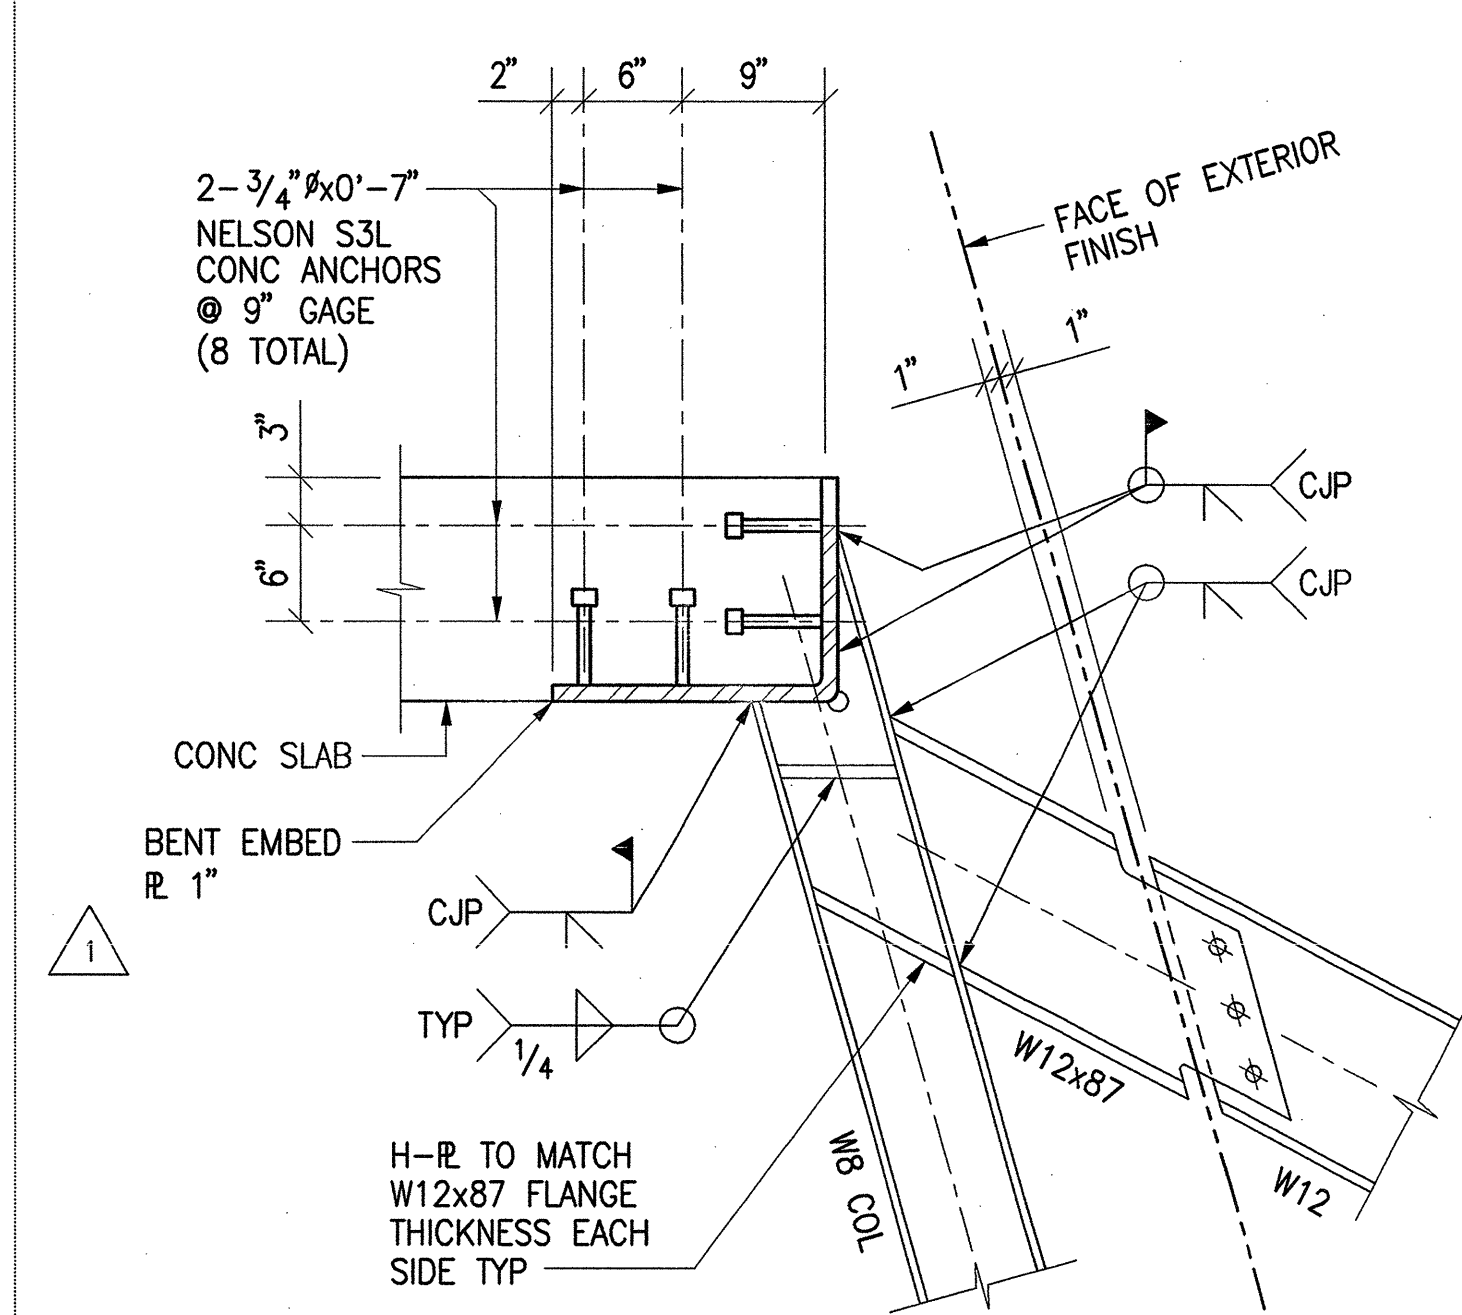


8 DETAIL

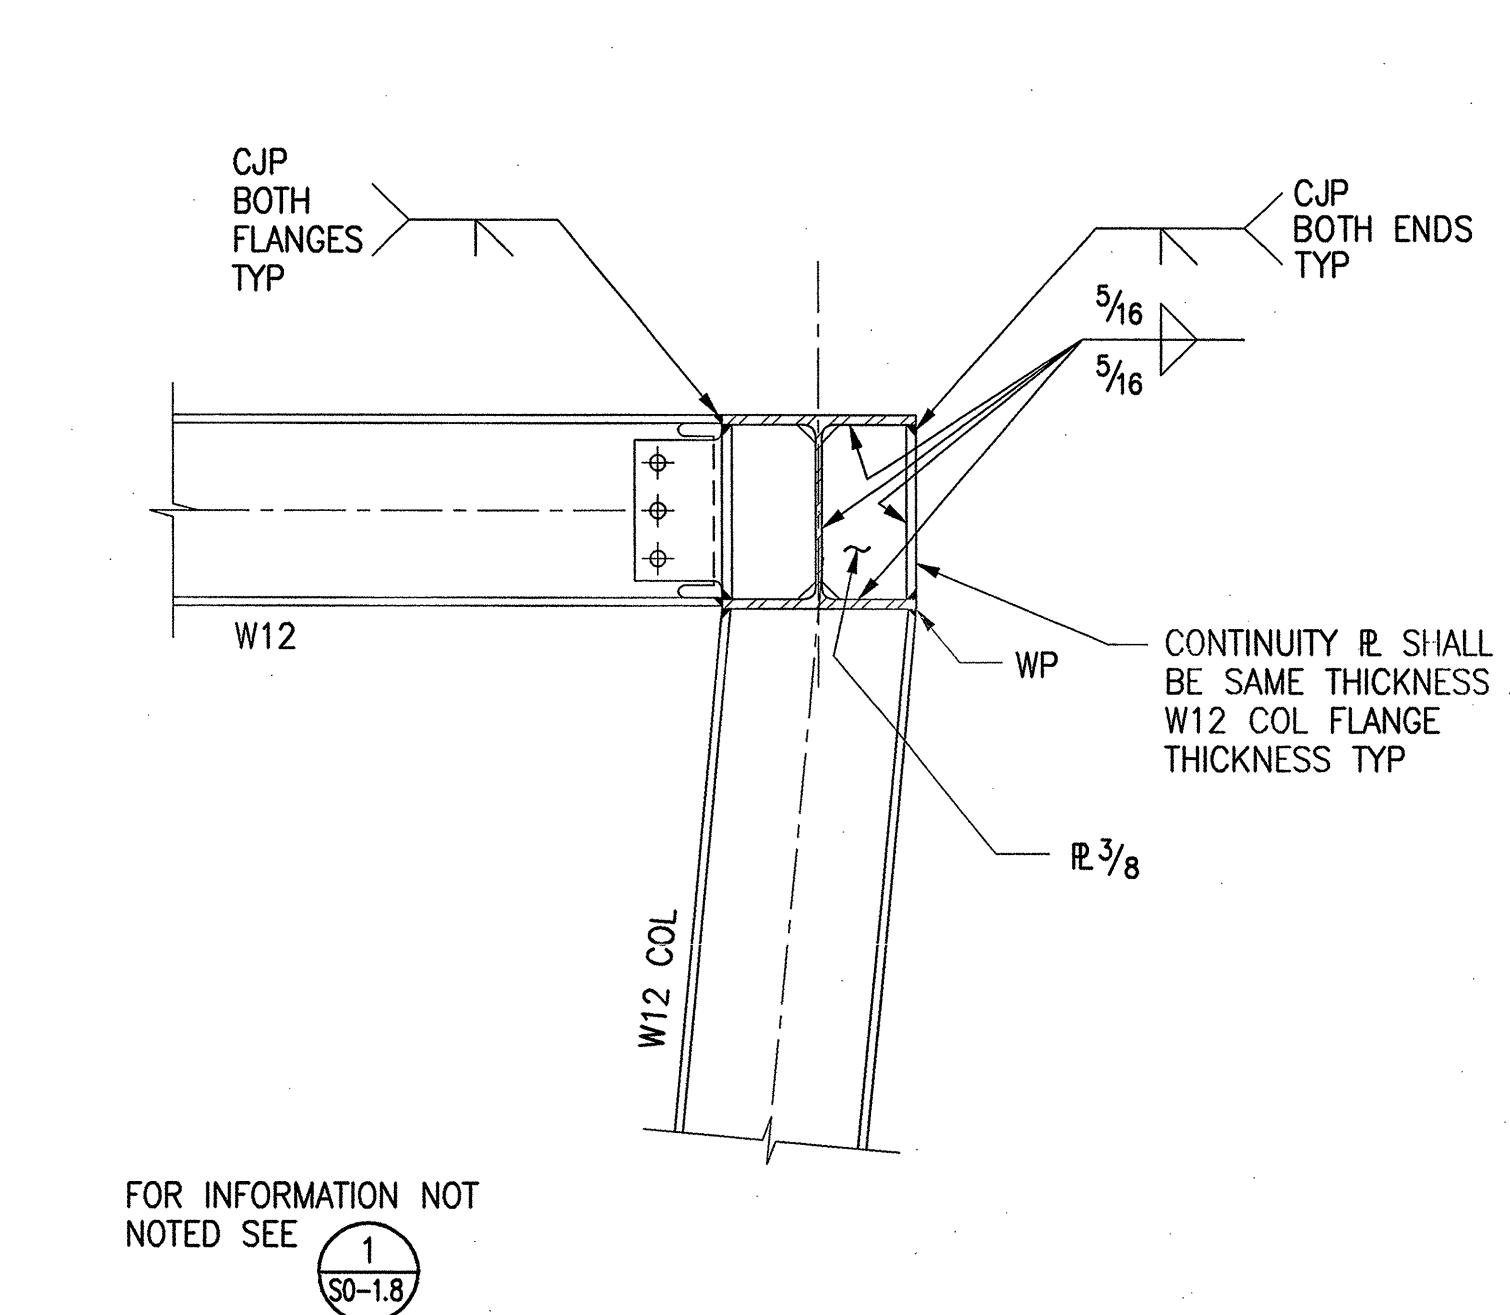


5 MOMENT CONNECTION AT RIDGE BEAM

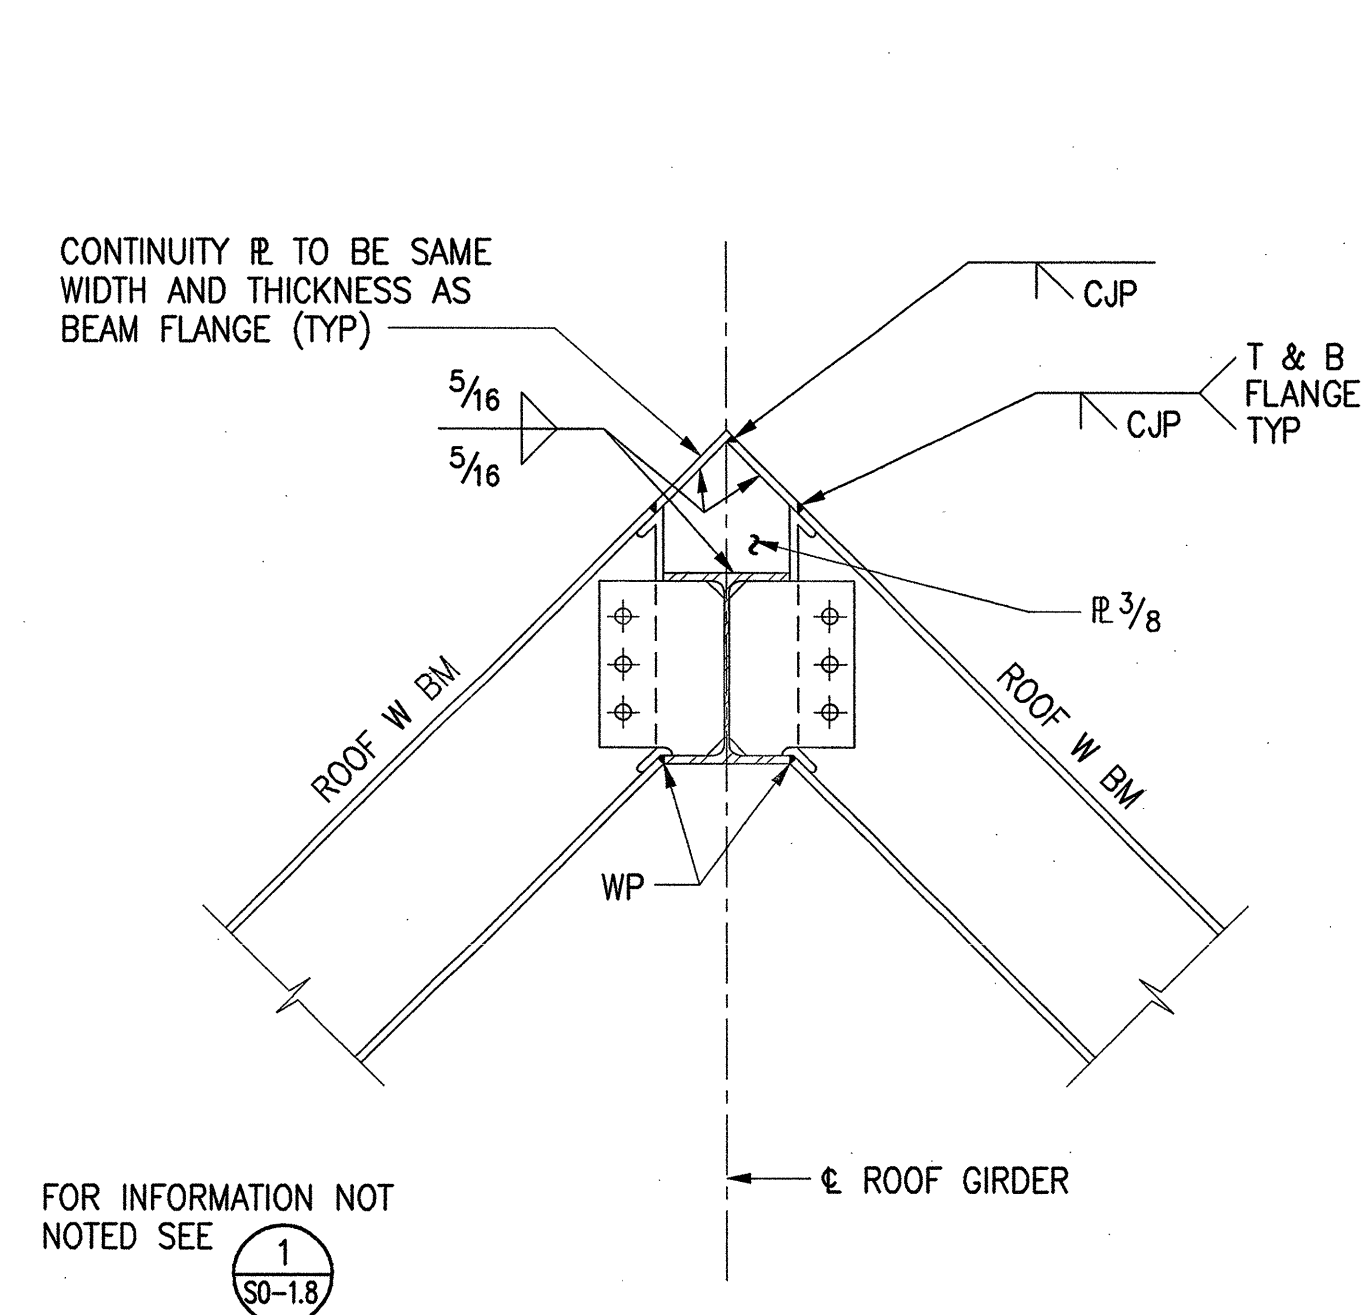


1 MOMENT CONNECTION AT RIDGE BEAM

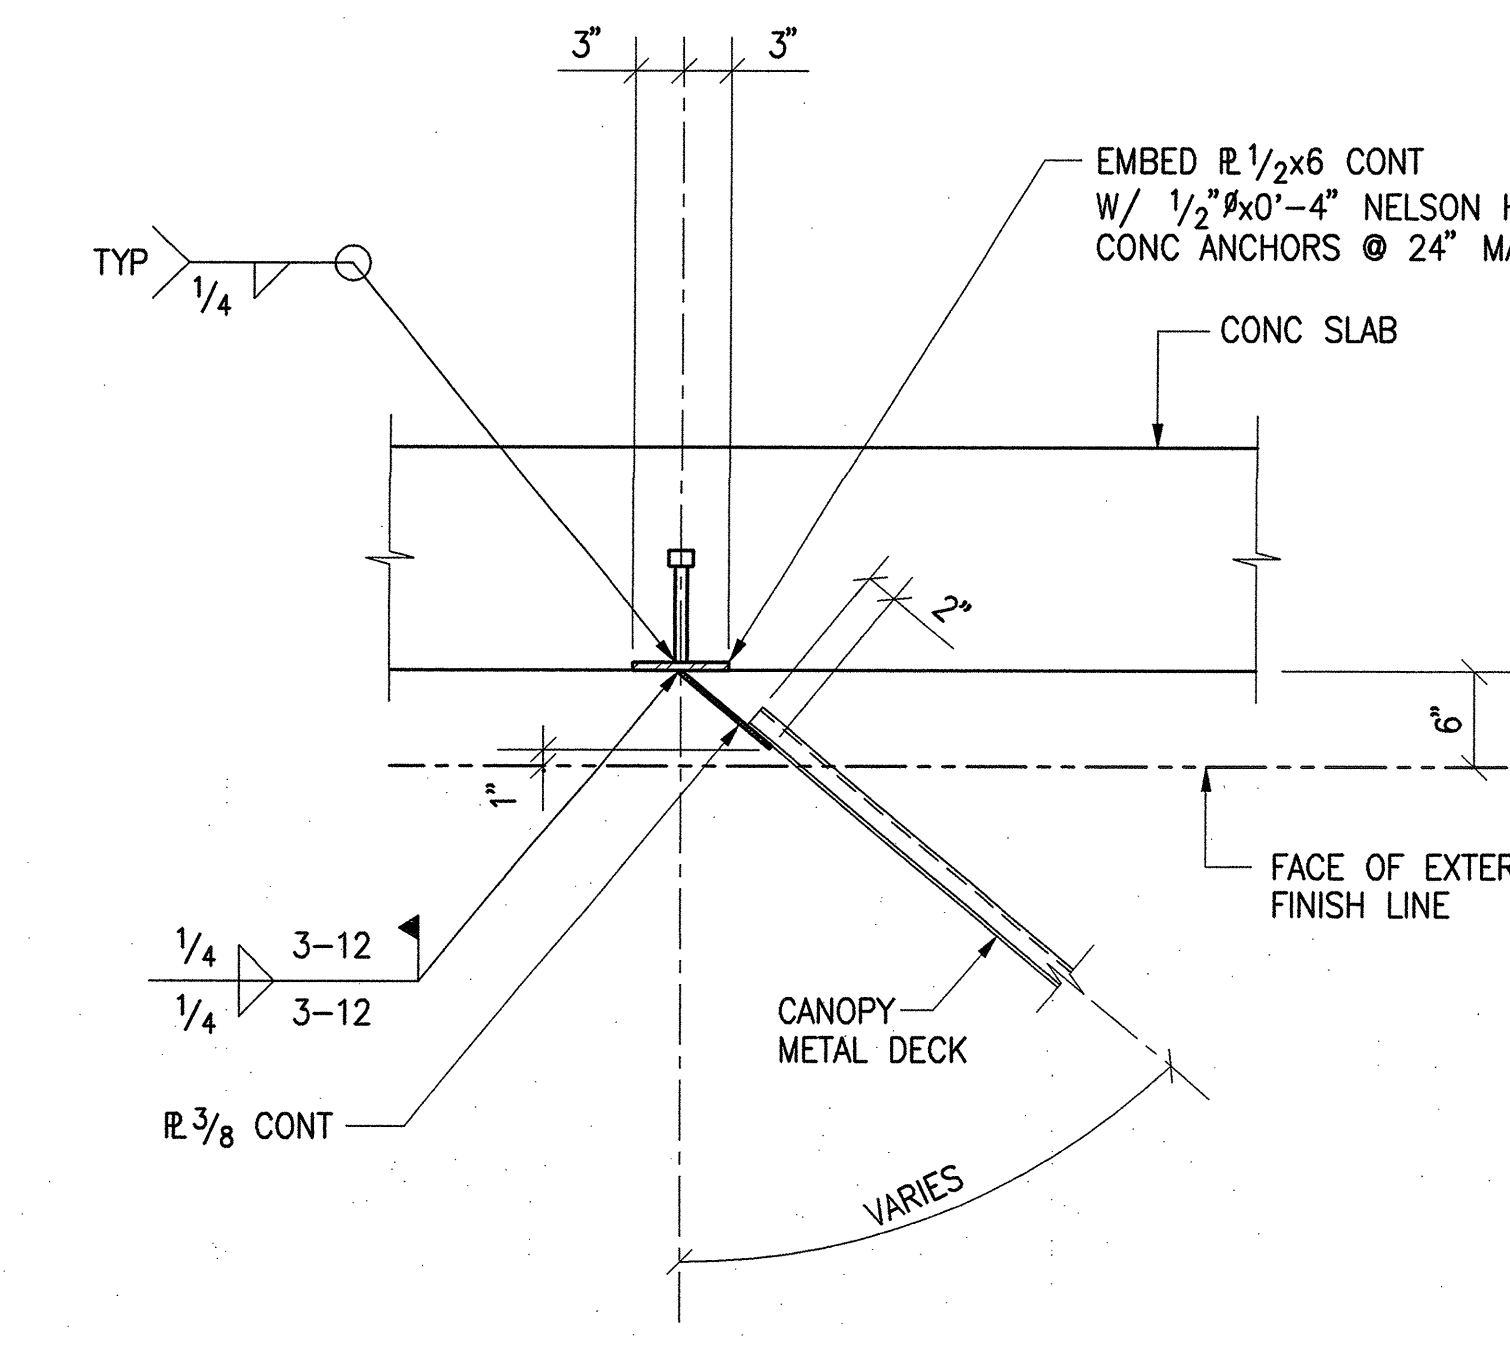


11 TYPICAL METAL DECK TO SLAB CONNECTION

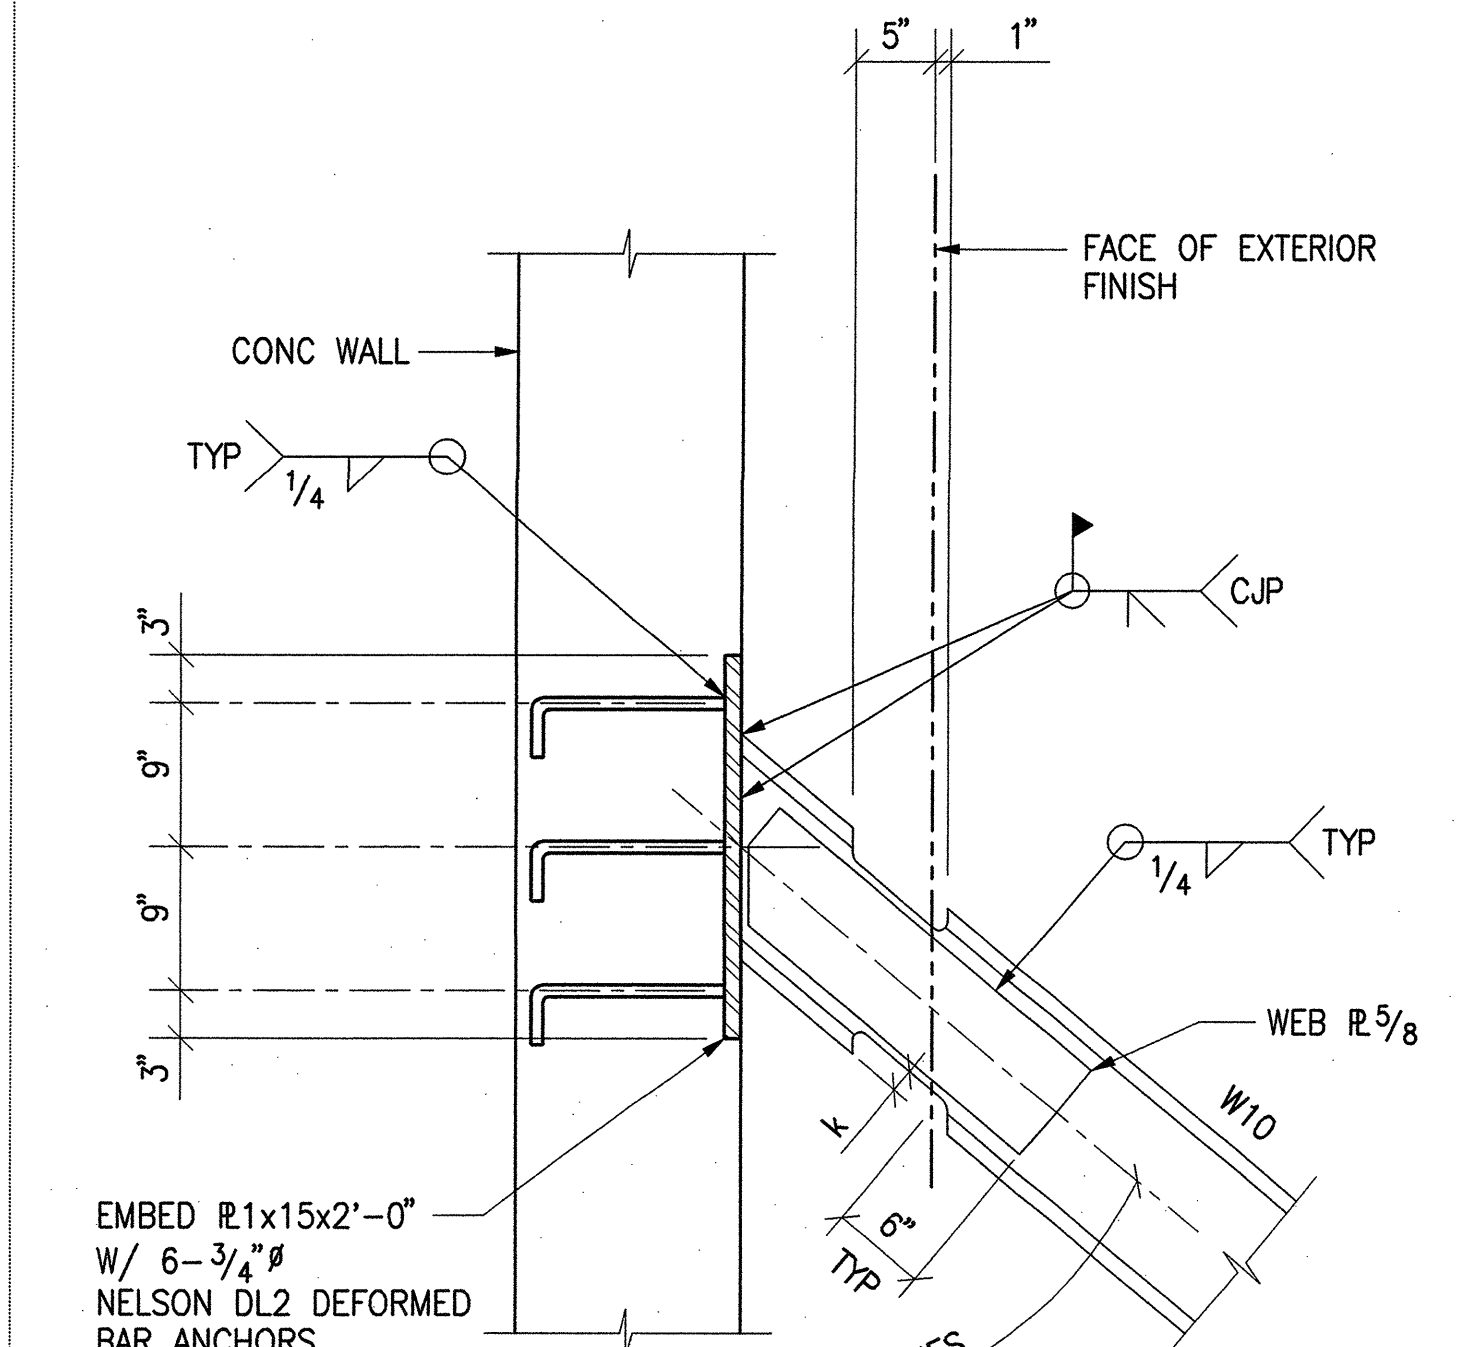


9 DETAIL

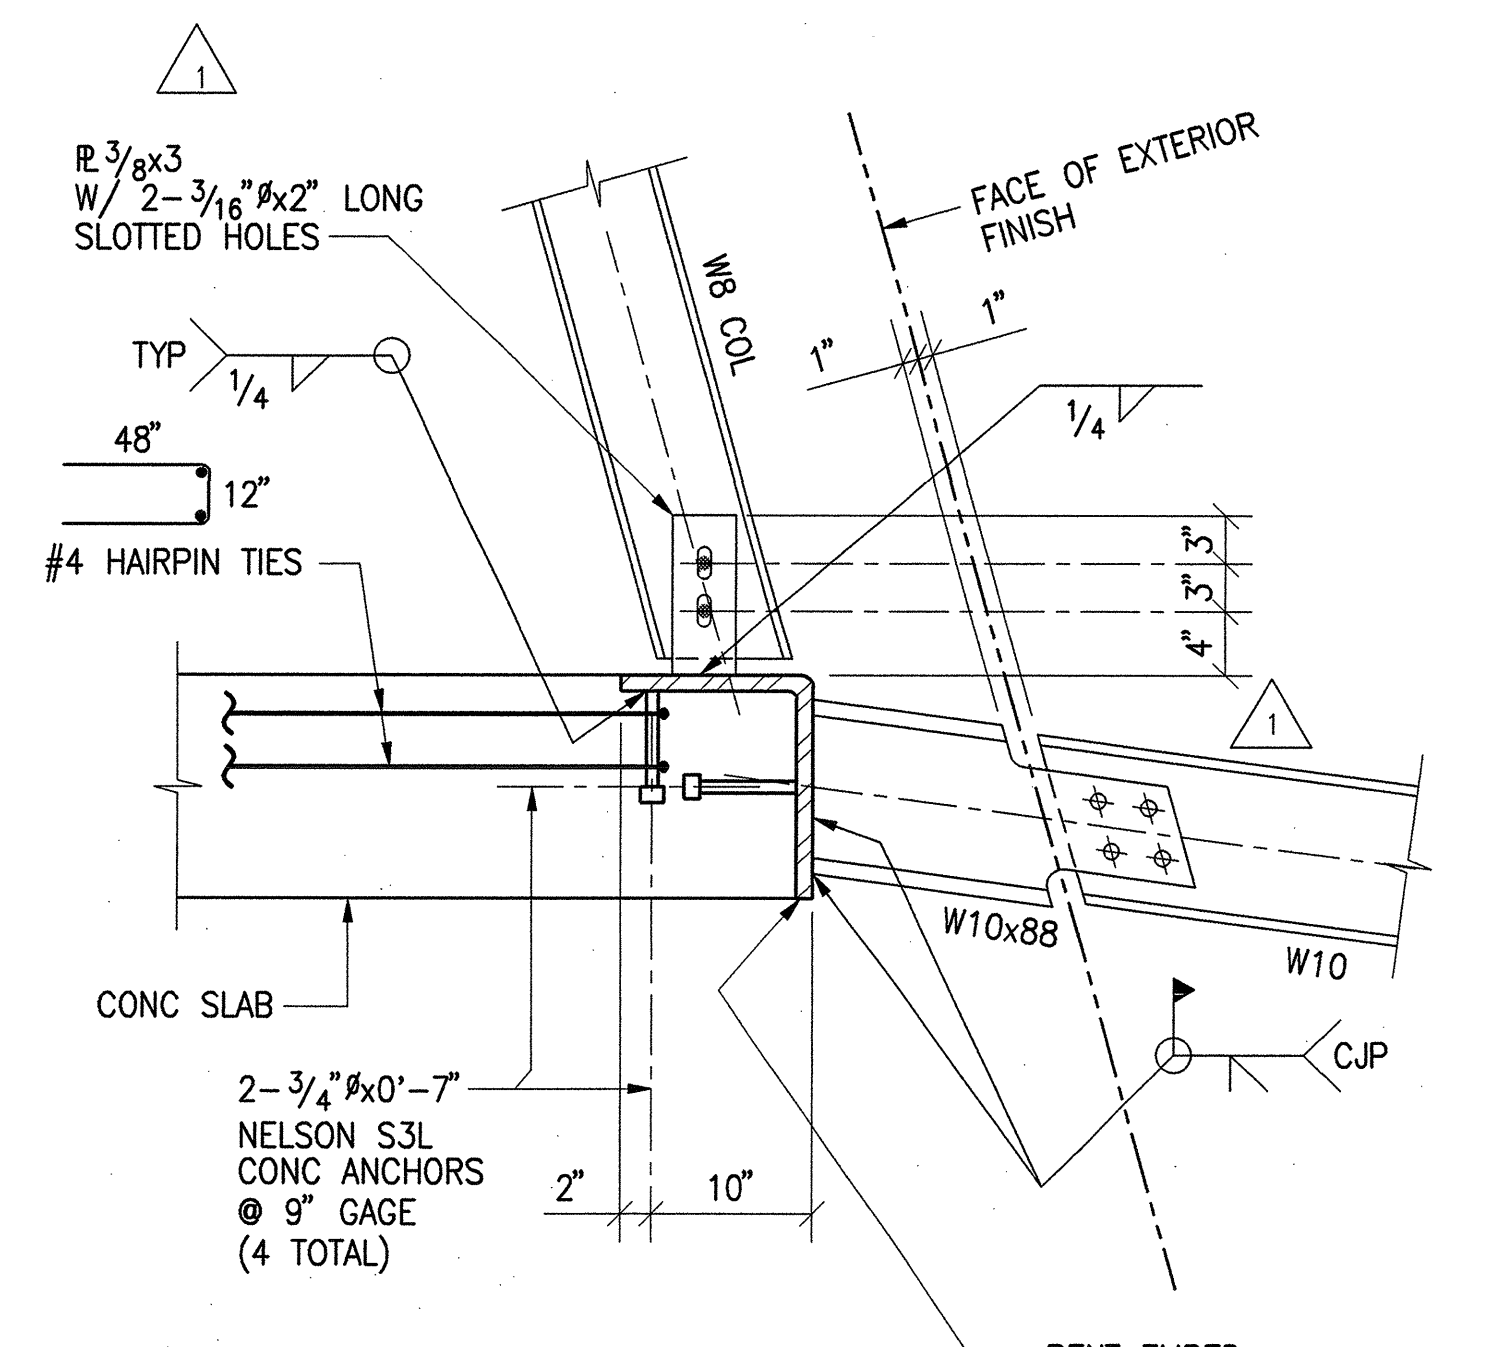


6 DETAIL

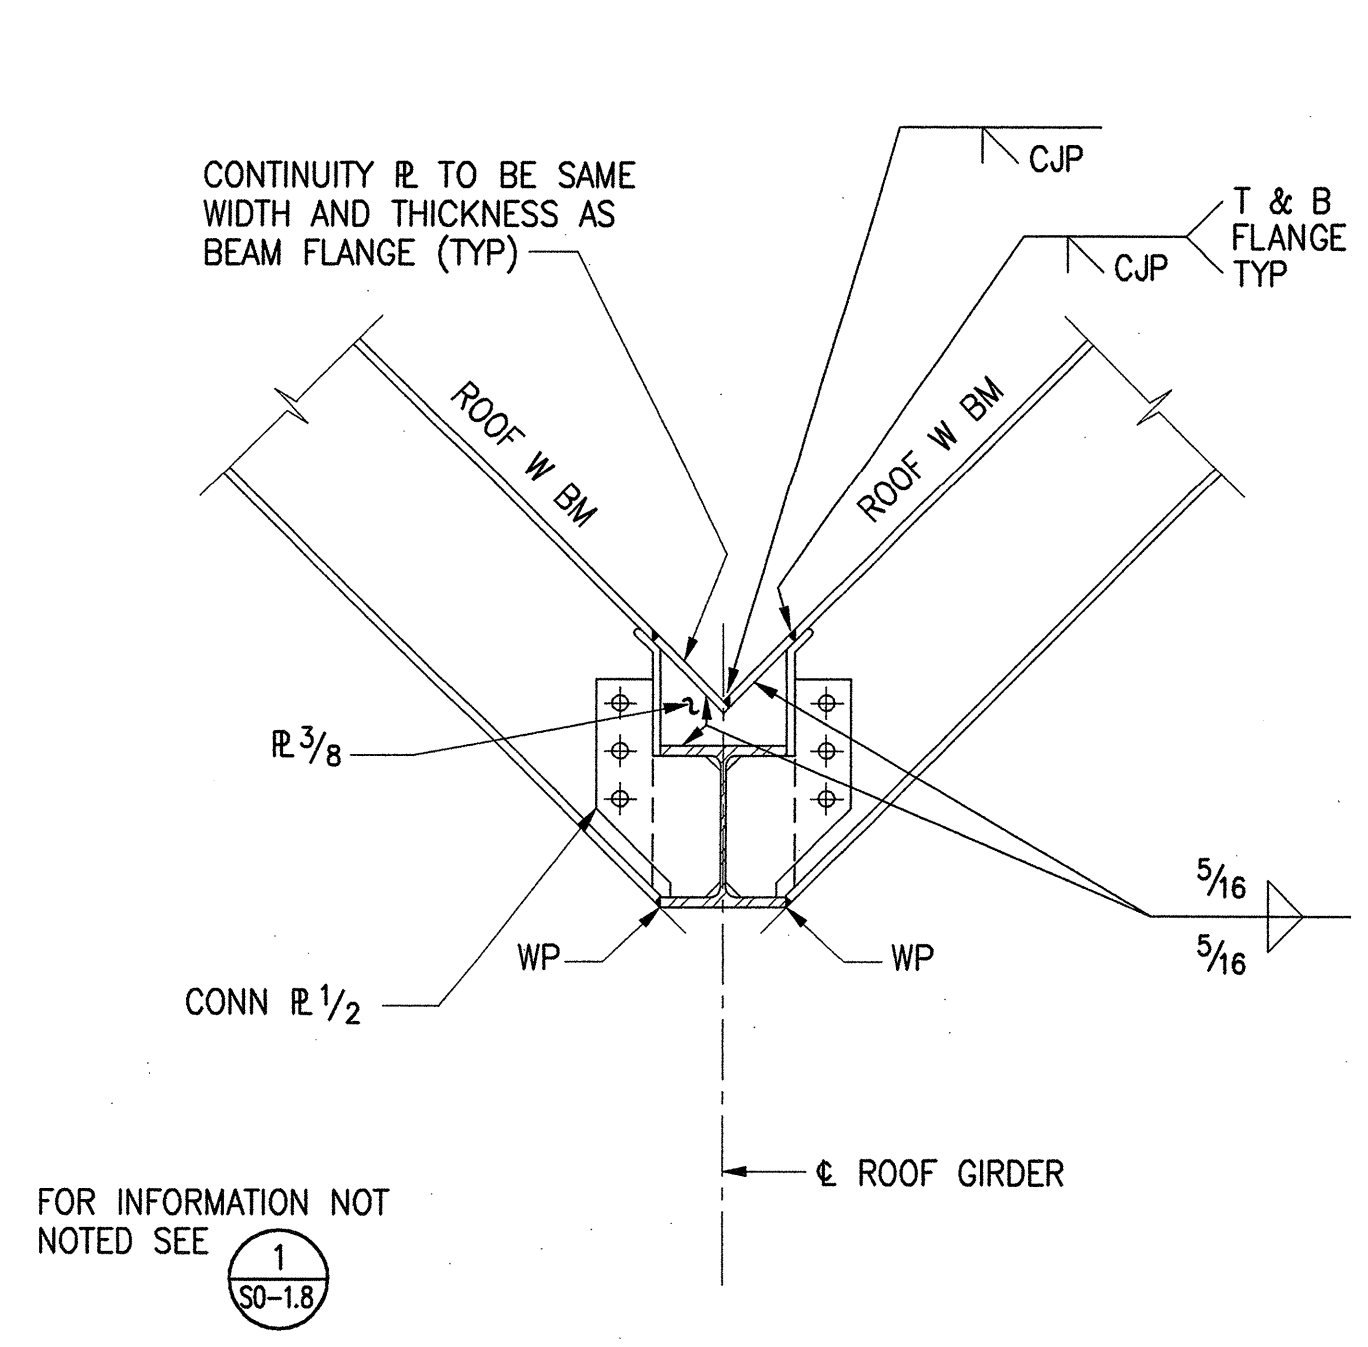


2 MOMENT CONNECTION AT VALLEY BEAM

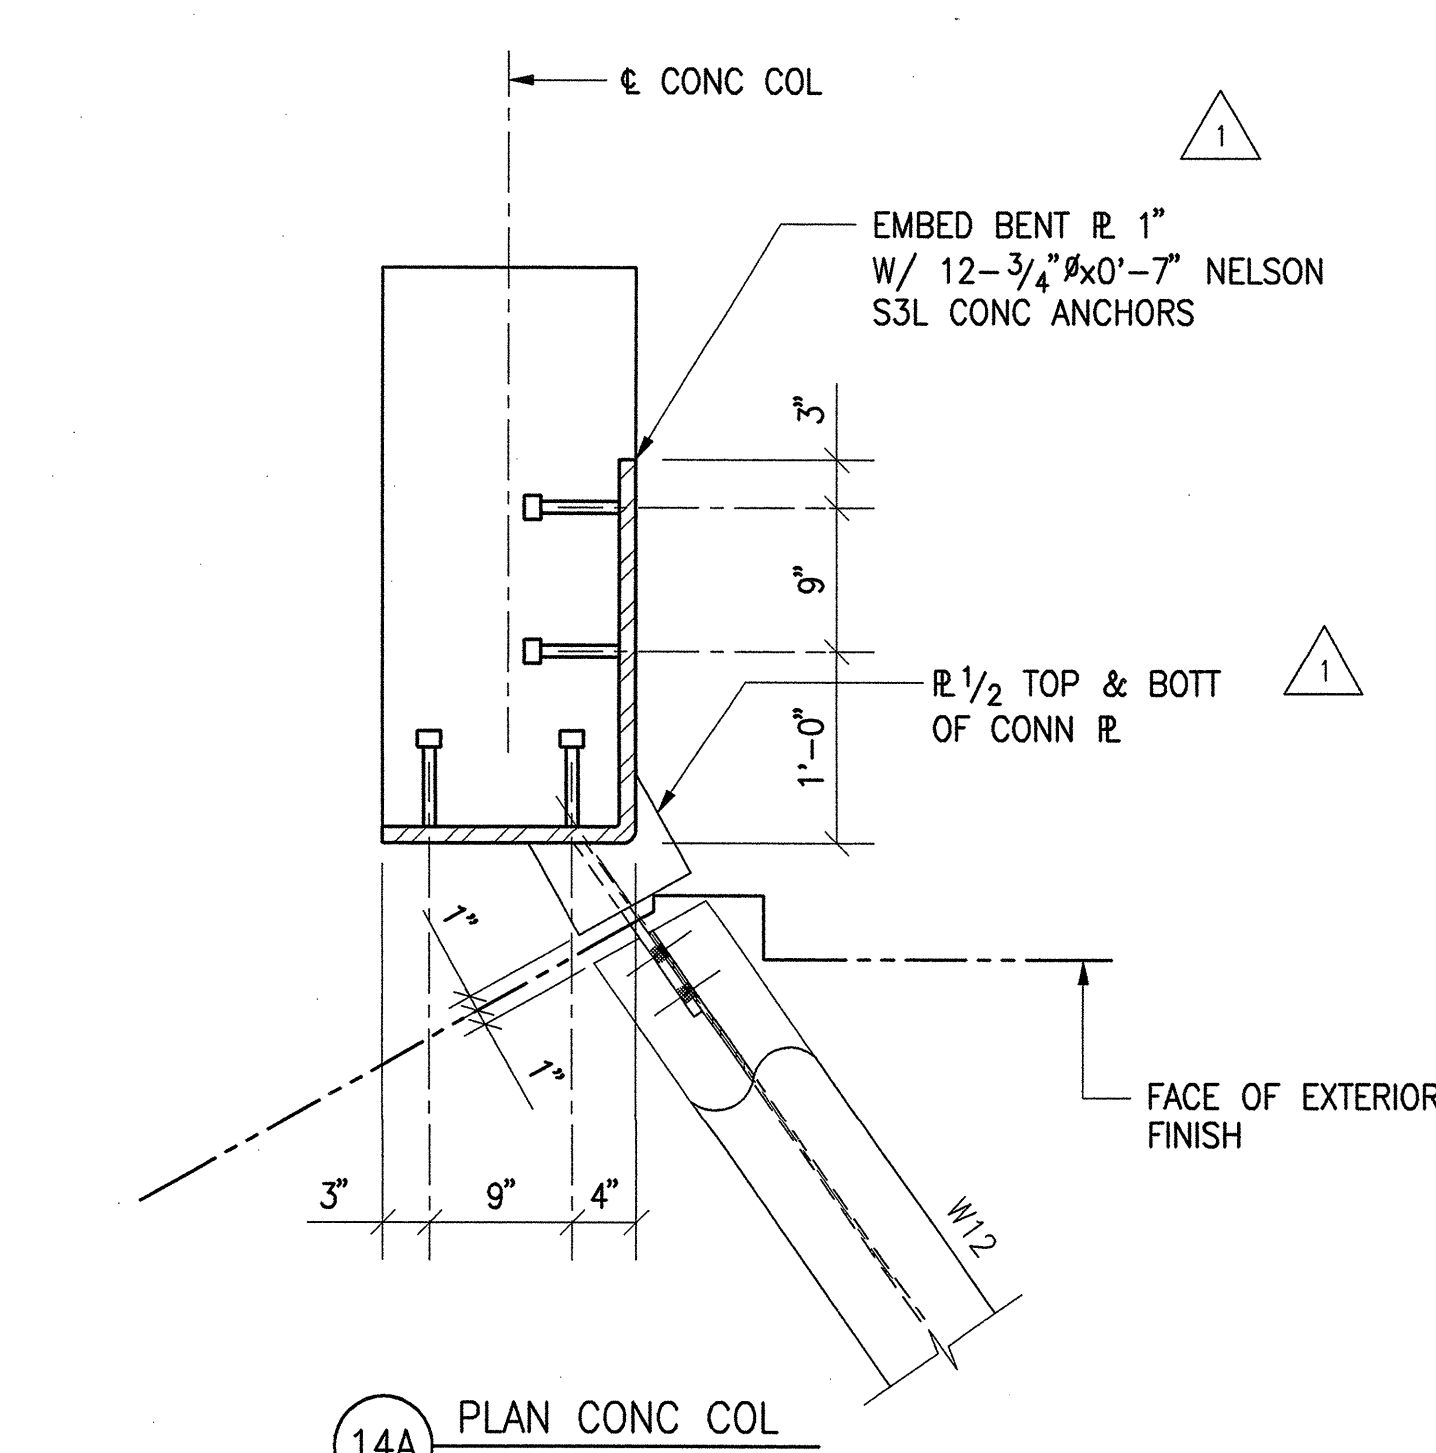


14A PLAN CONC COL

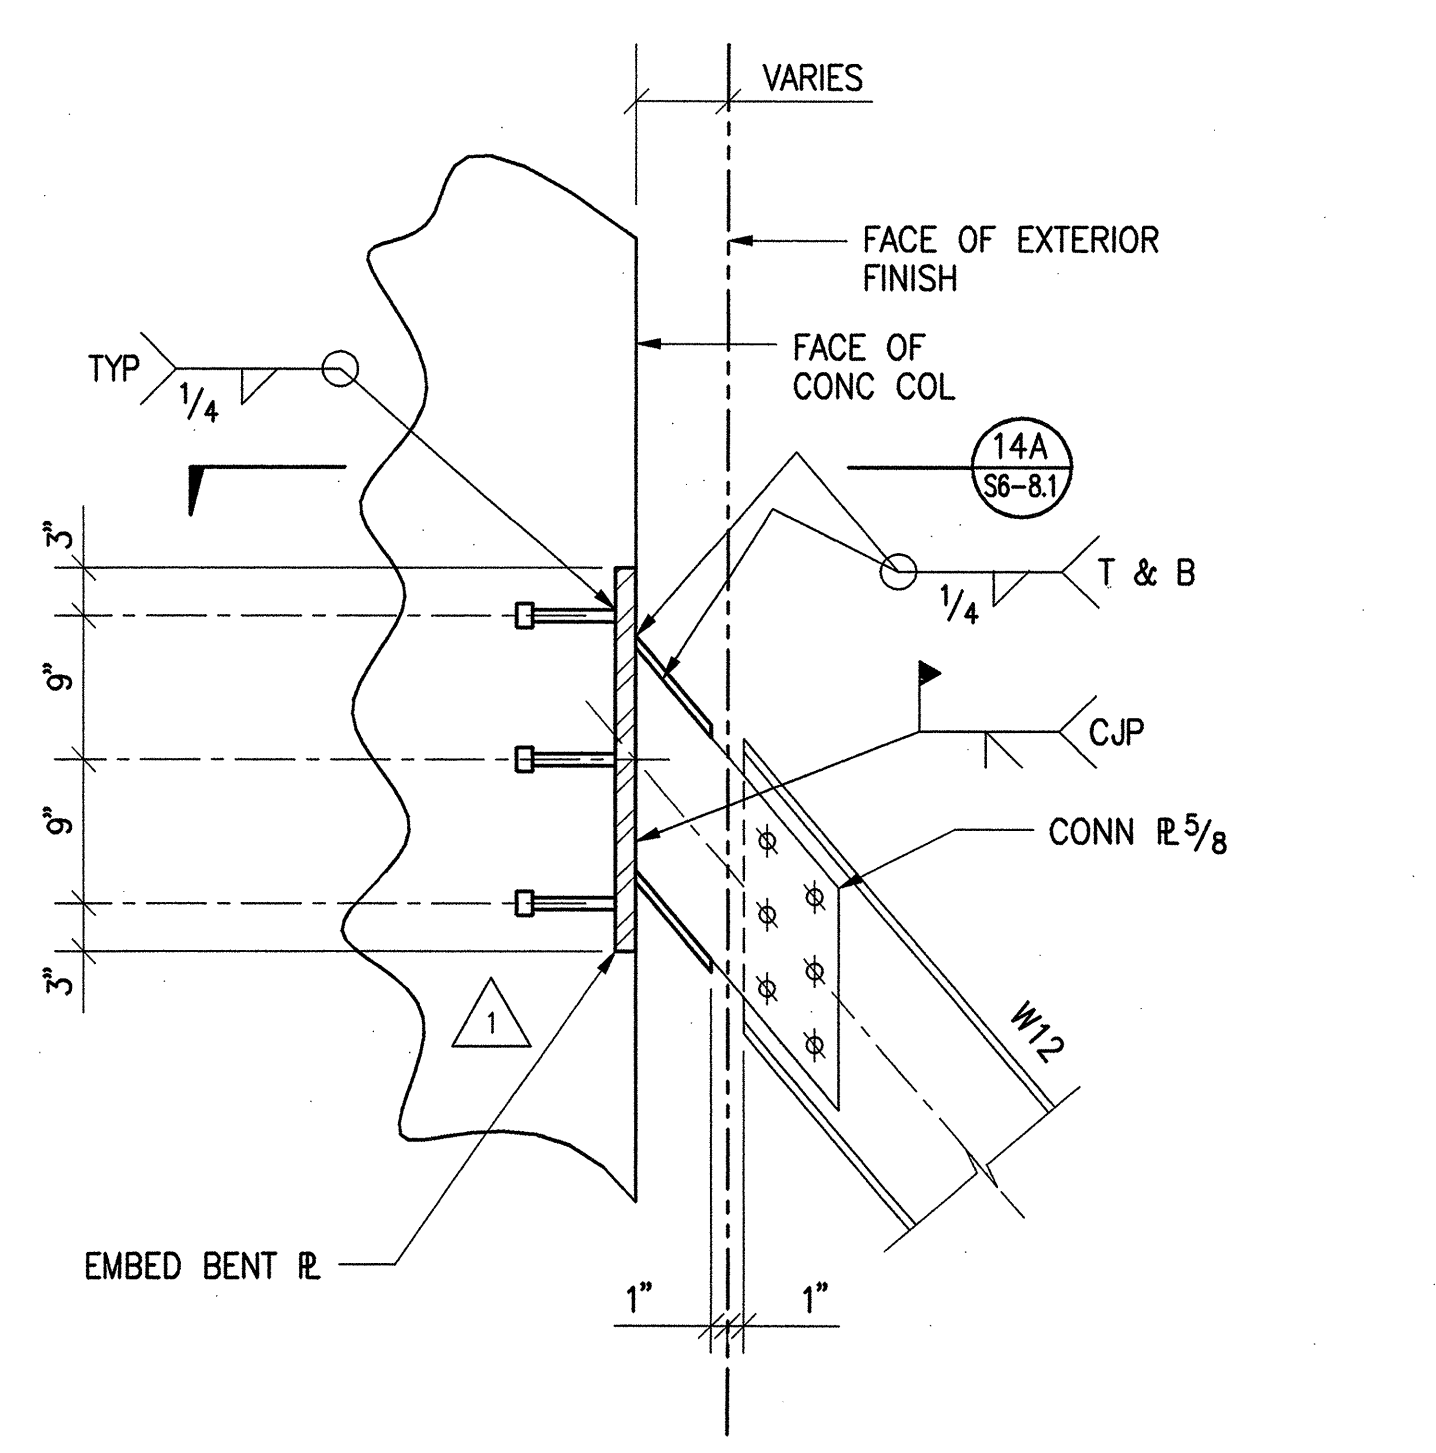


14 DETAIL

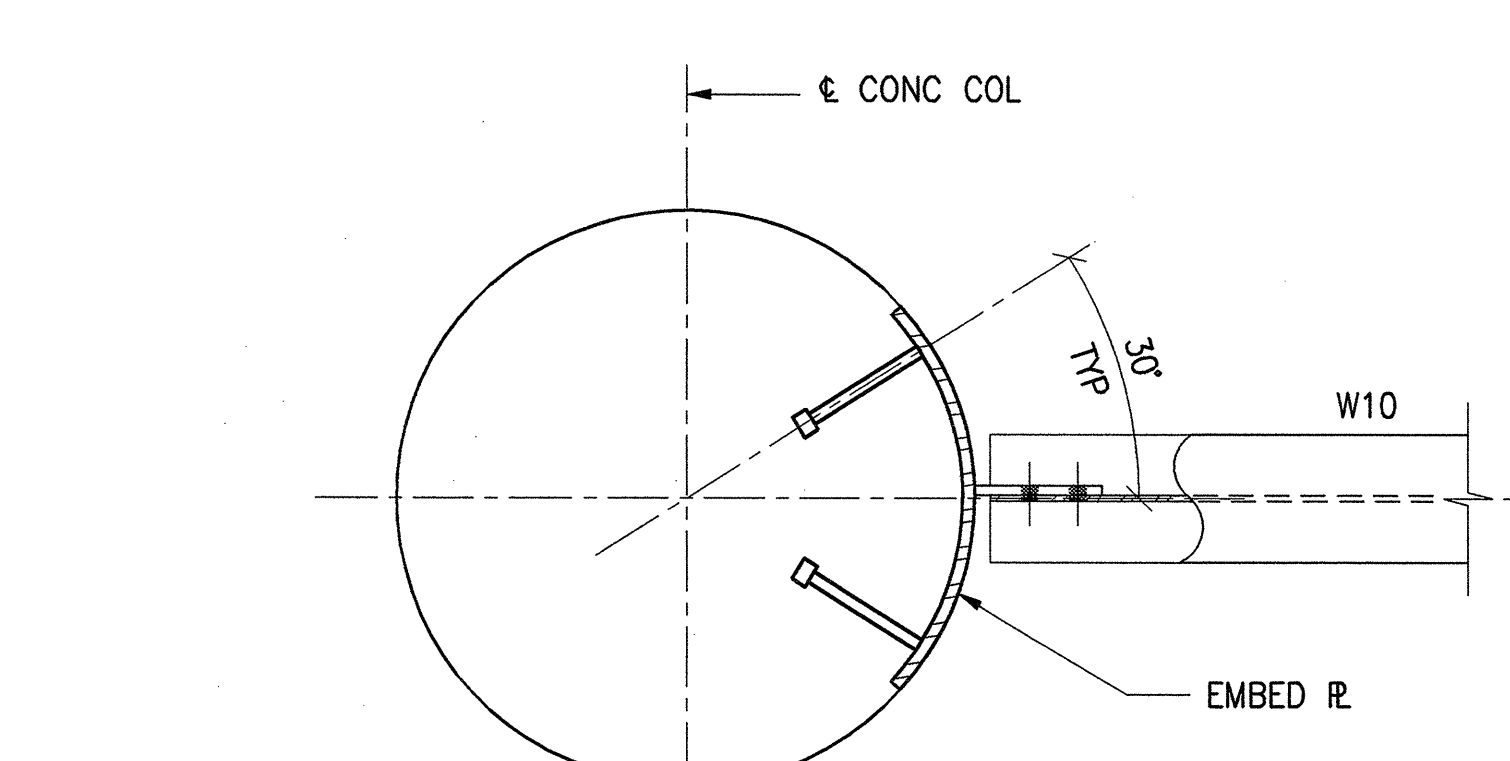

12A PLAN CONC COL

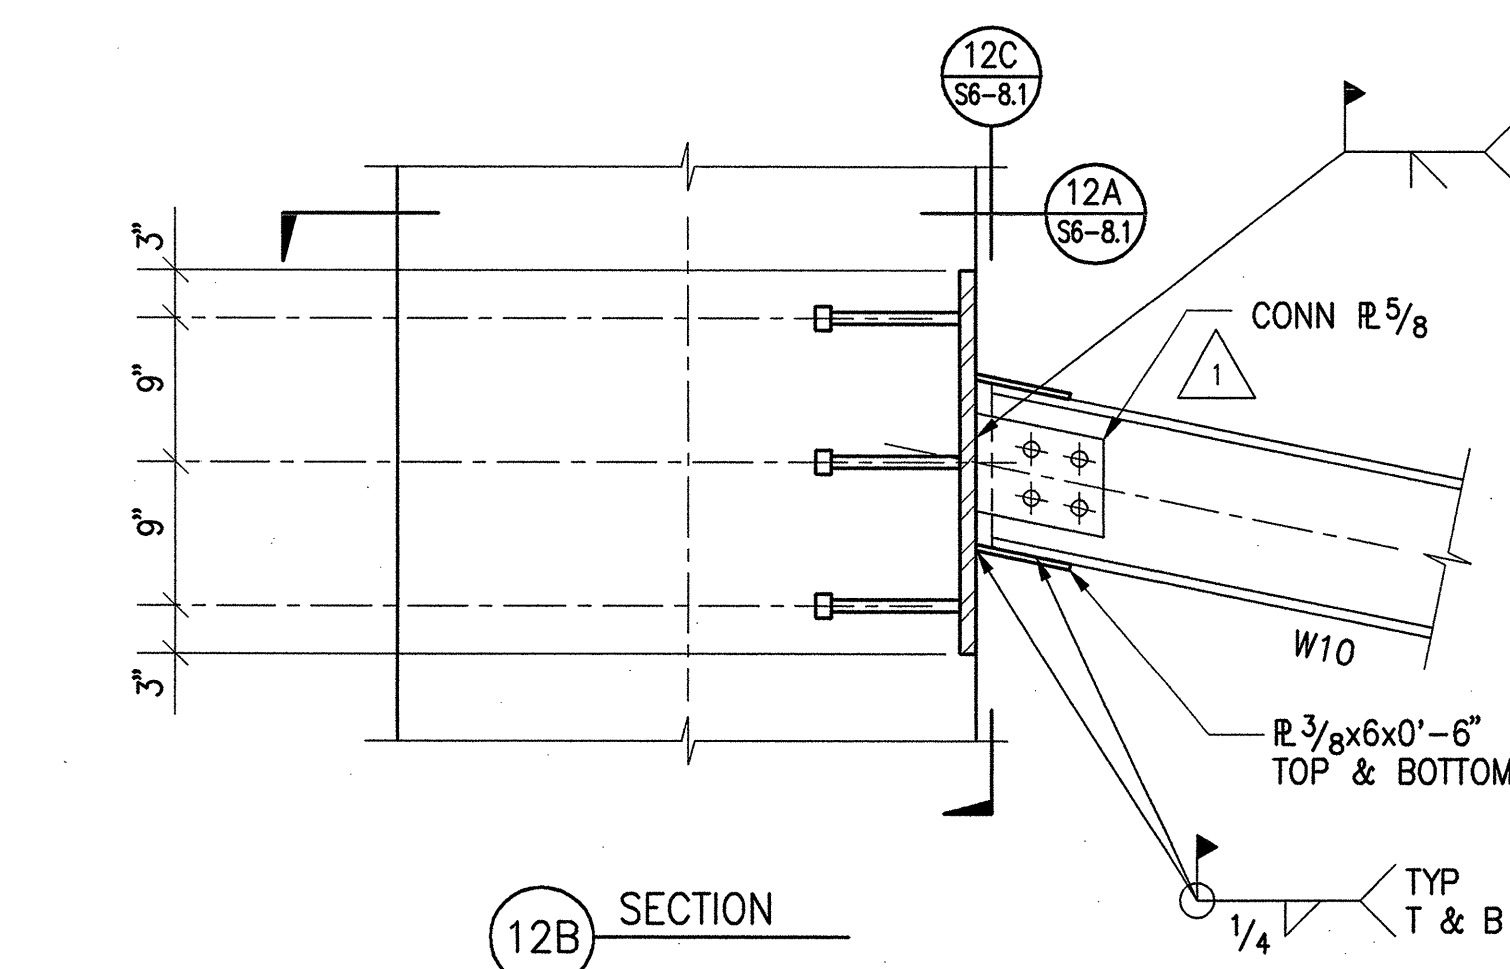


12B SECTION

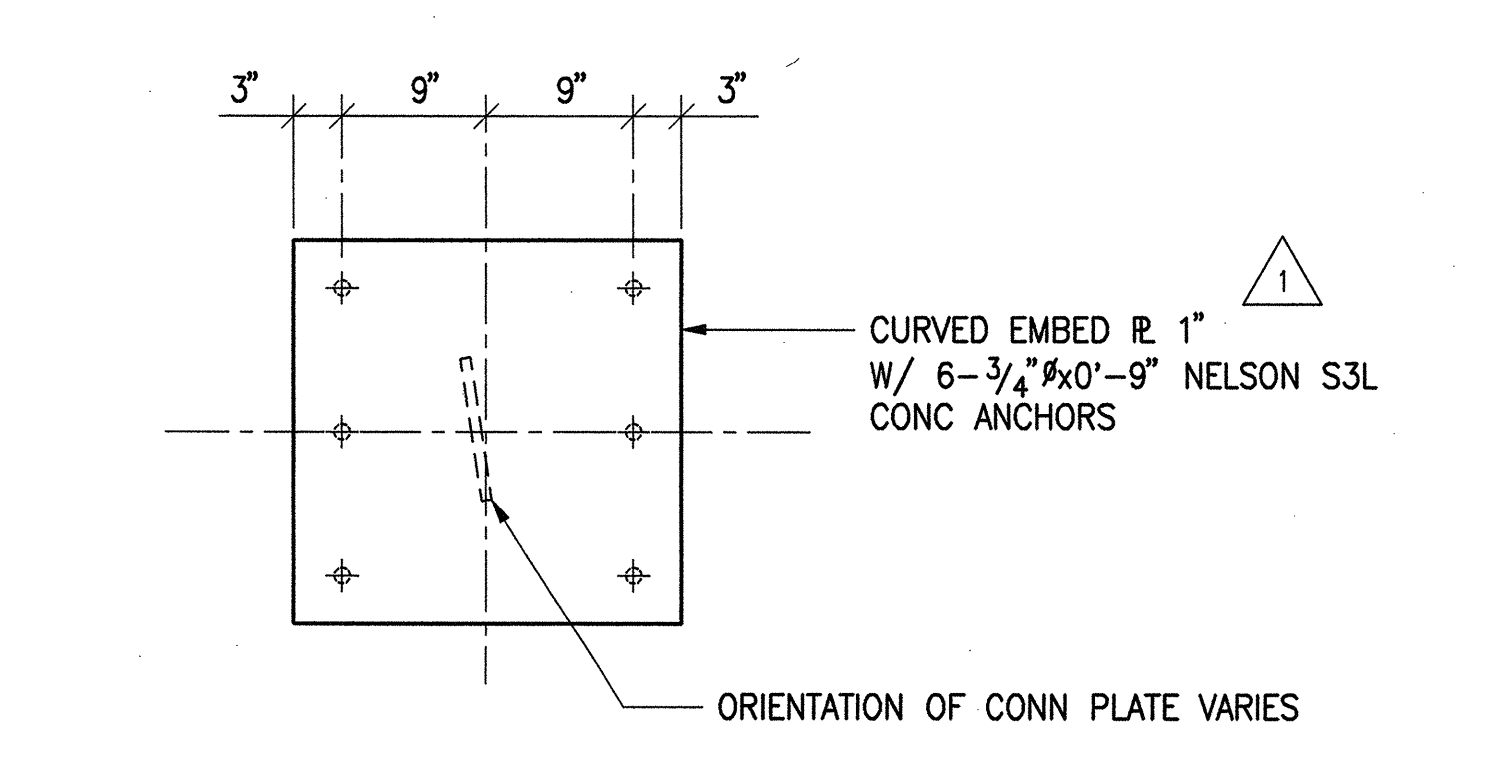


12C ELEVATION


12 DETAIL

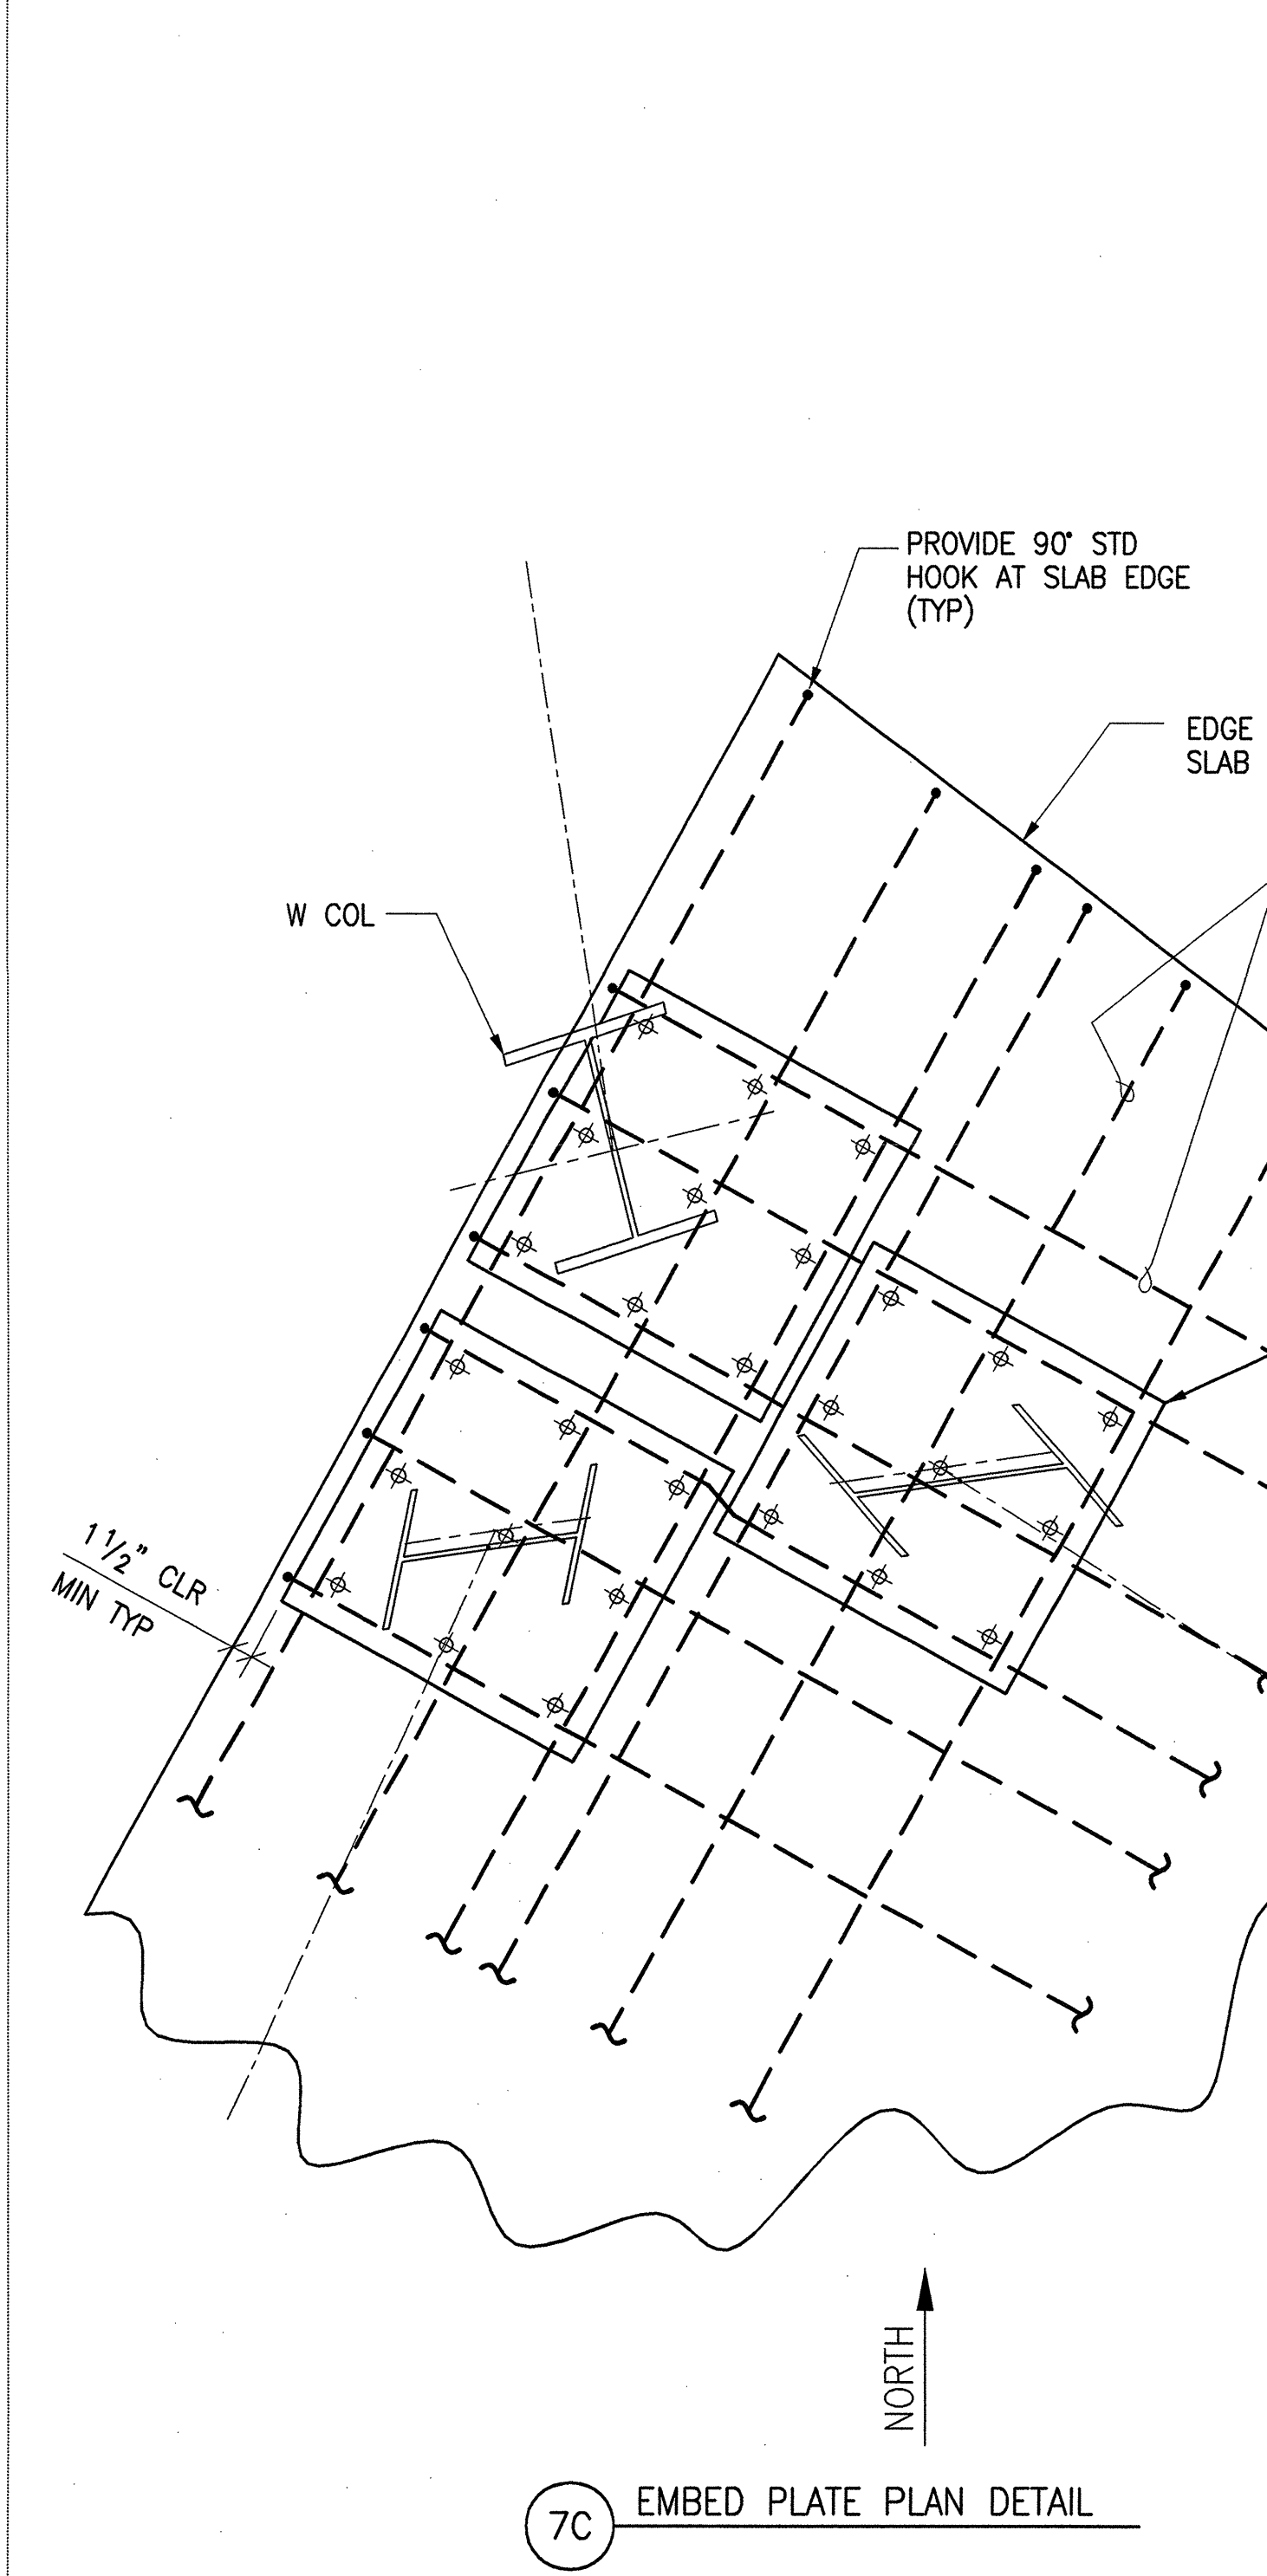

7C EMBED PLATE PLAN DETAIL

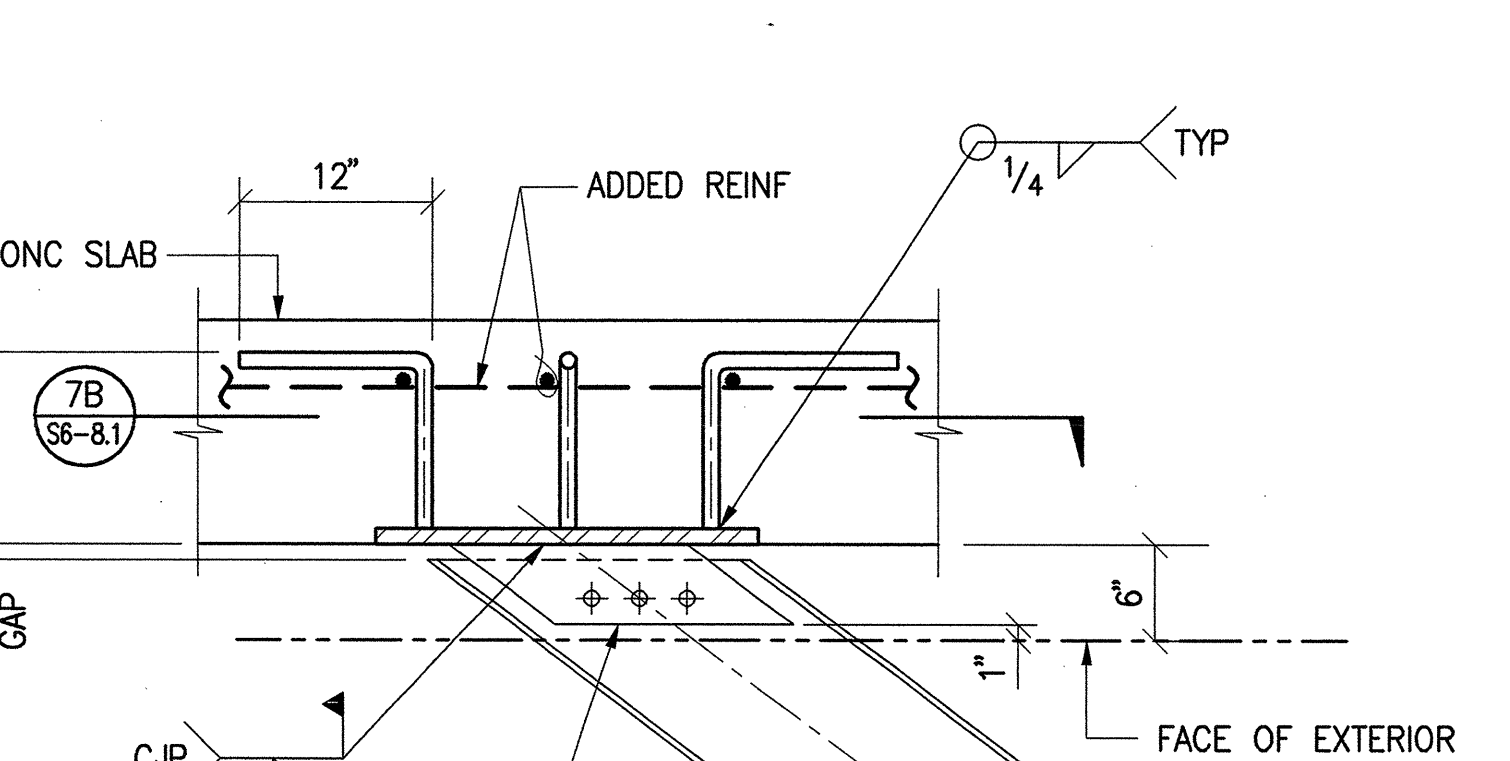


7A TYP EMBED PLATE SECTION

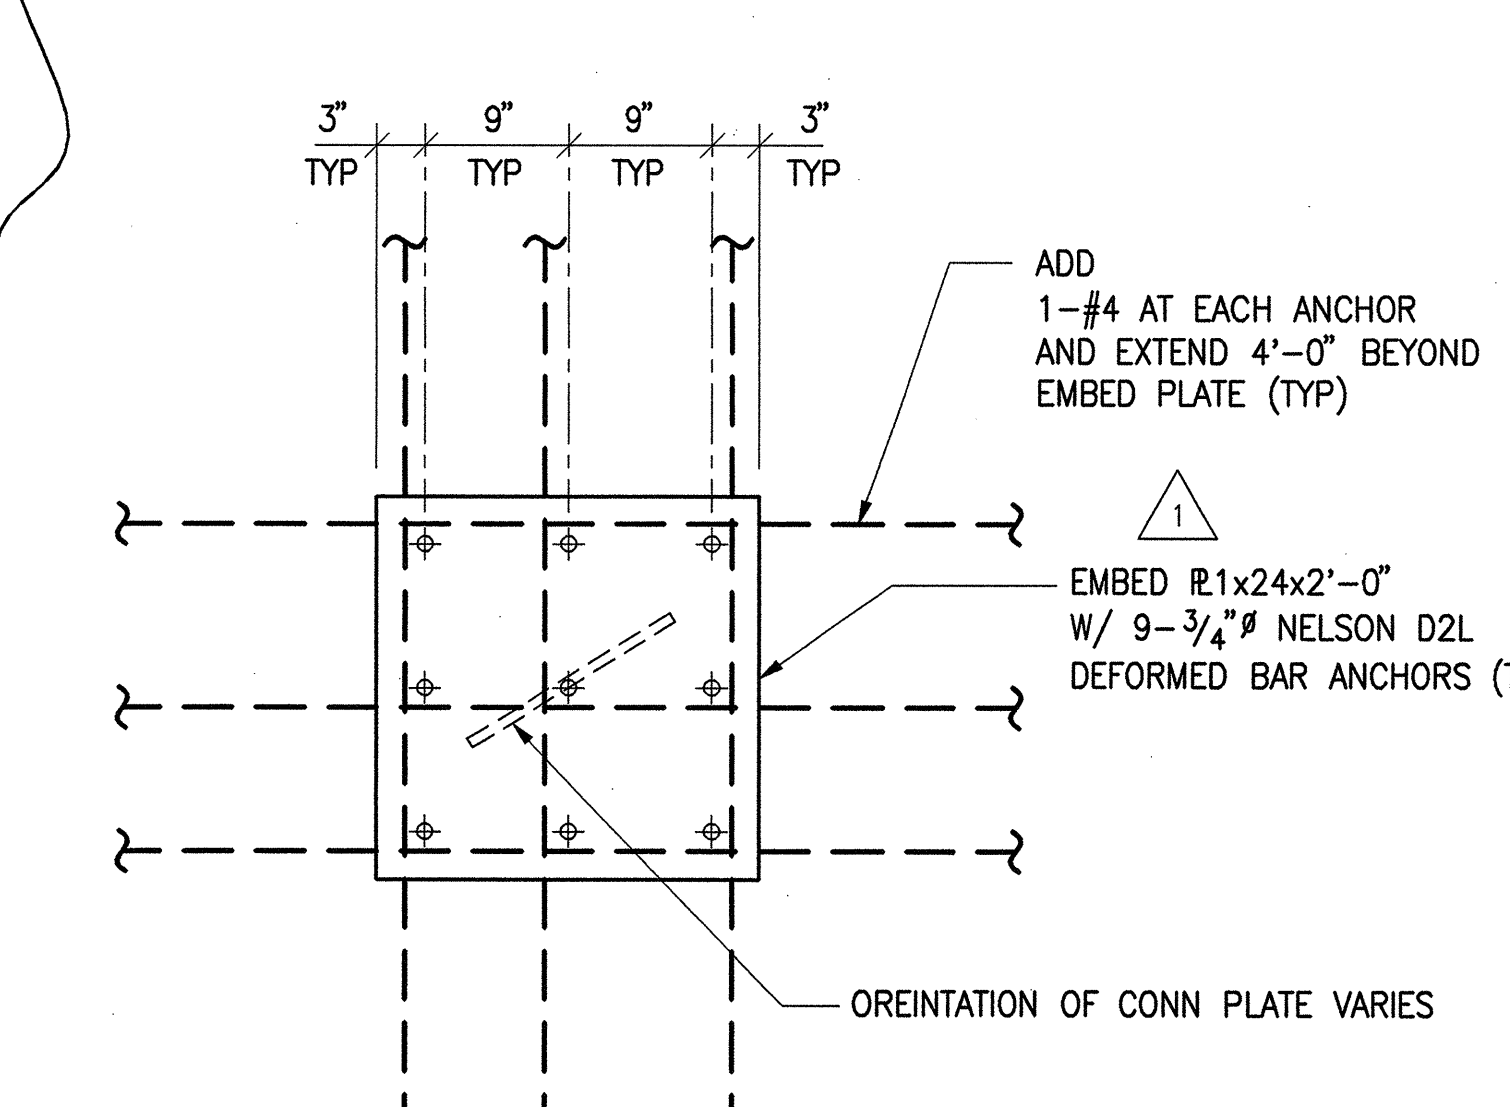


7B TYP EMBED PLATE PLAN DETAIL

7 CANOPY DETAILS - LUCKY

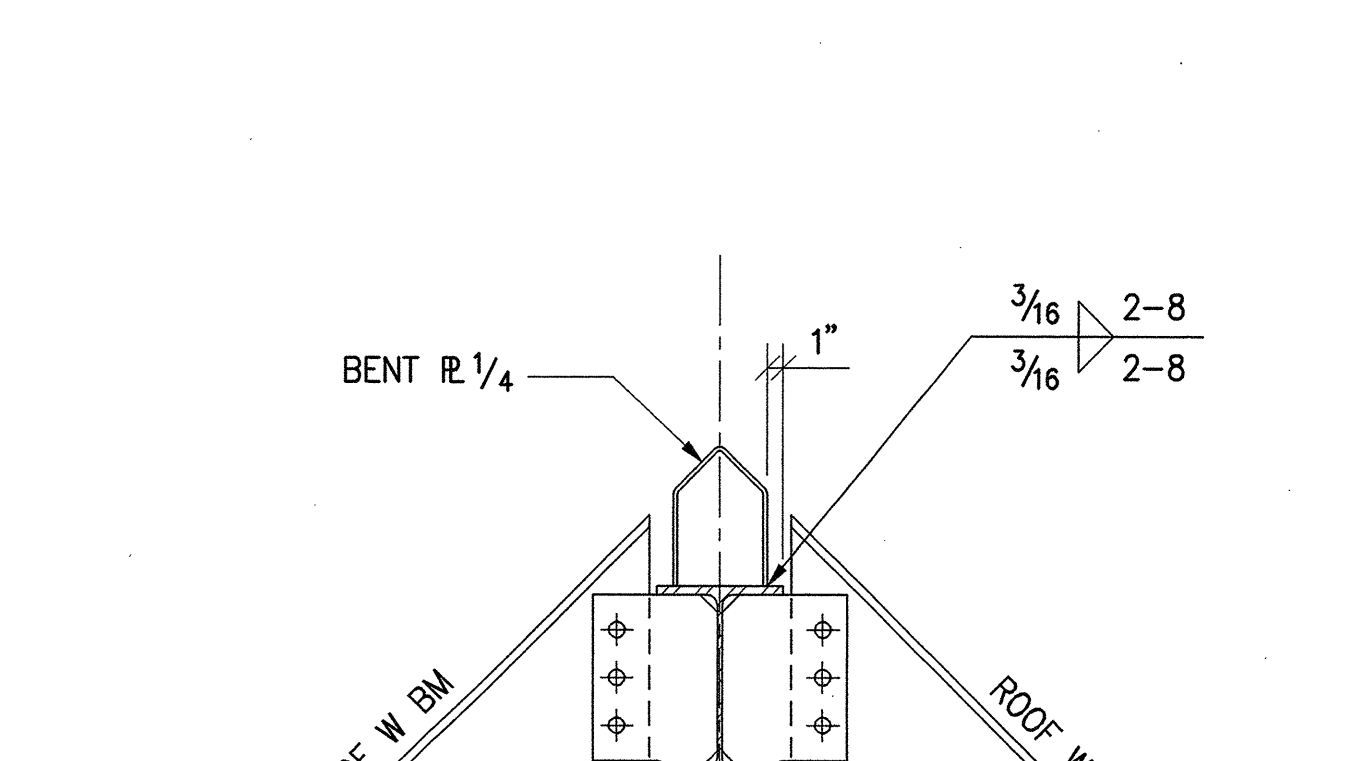

3 NON-MOMENT CONNECTION AT RIDGE BEAM

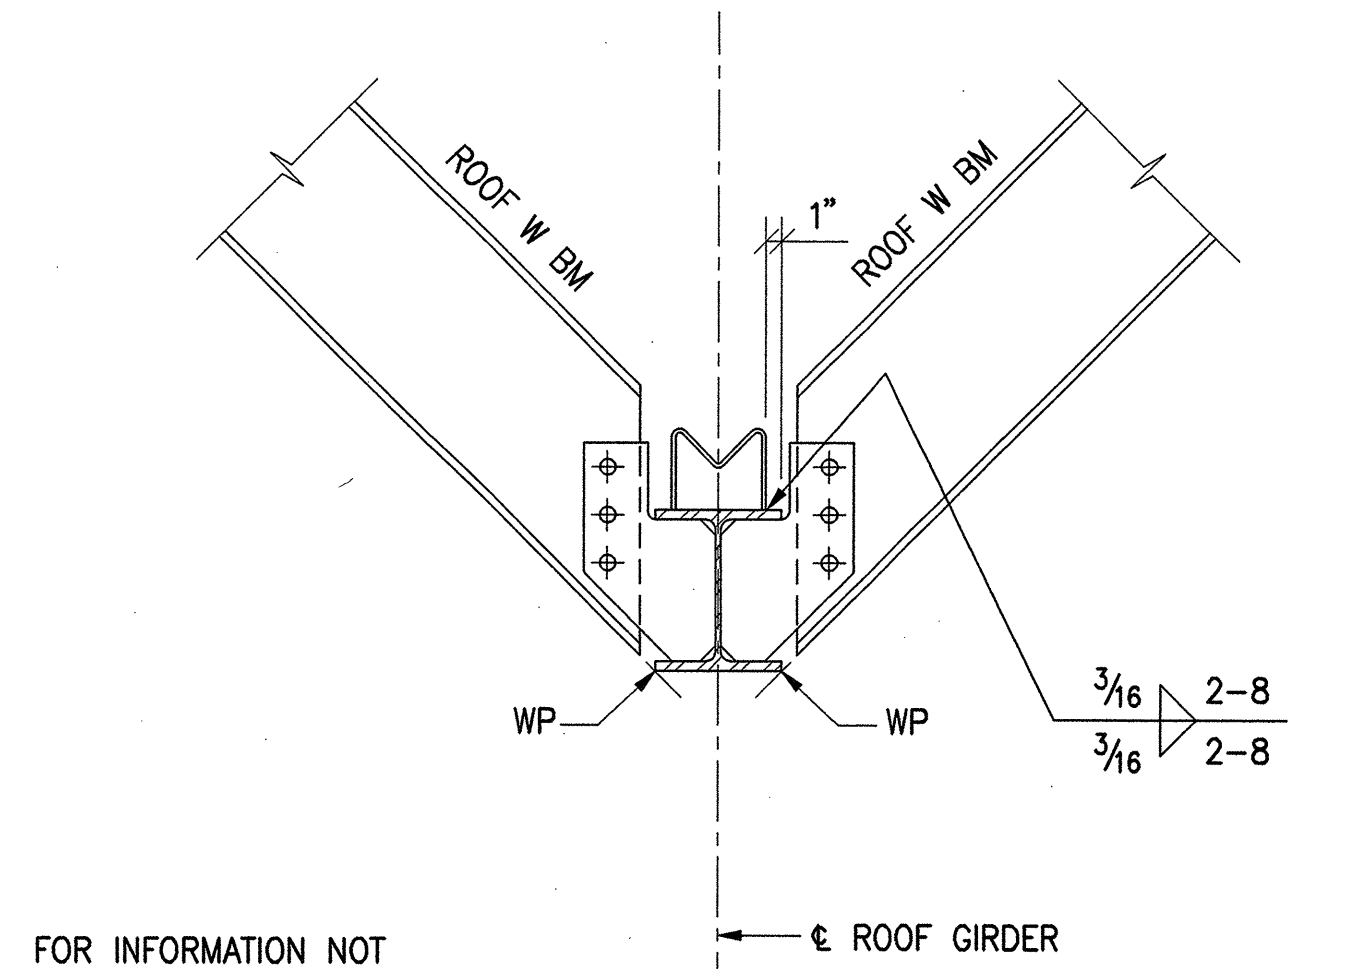

4 NON-MOMENT CONNECTION AT VALLEY BEAM

ADDENDUM #2

(TO ISSUE #8)

JULY 30, 2001