




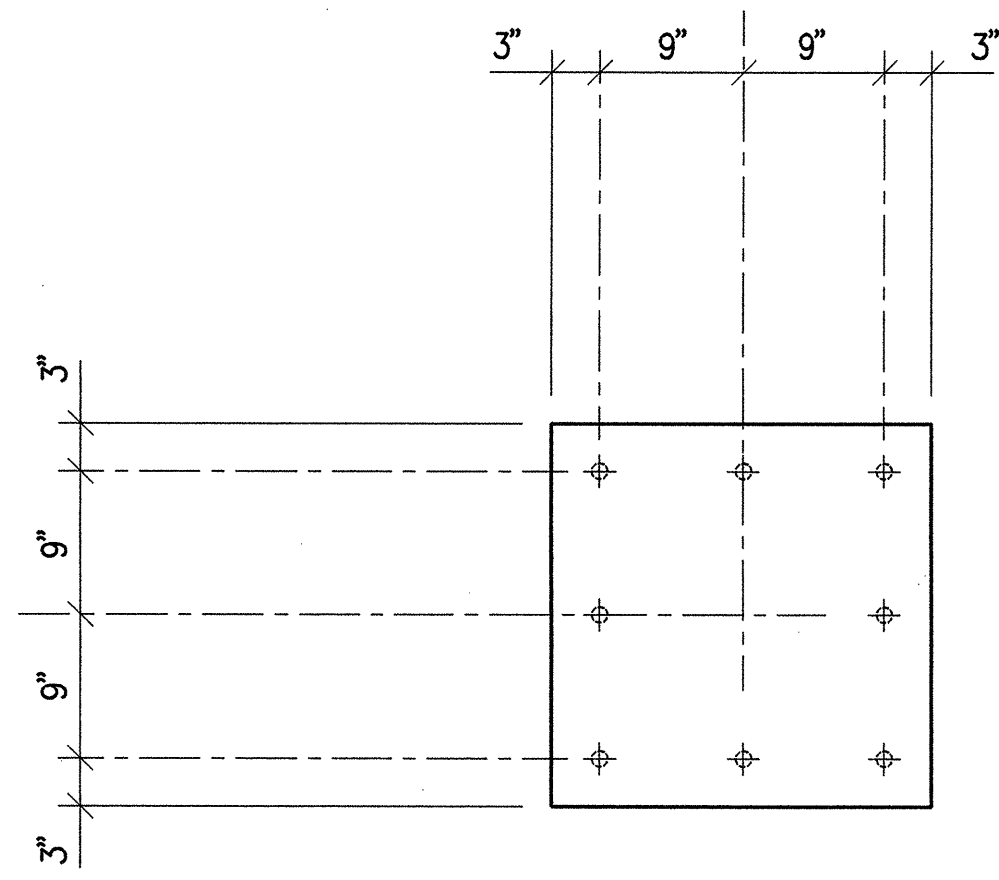


8A EMBED PLATE ELEVATION

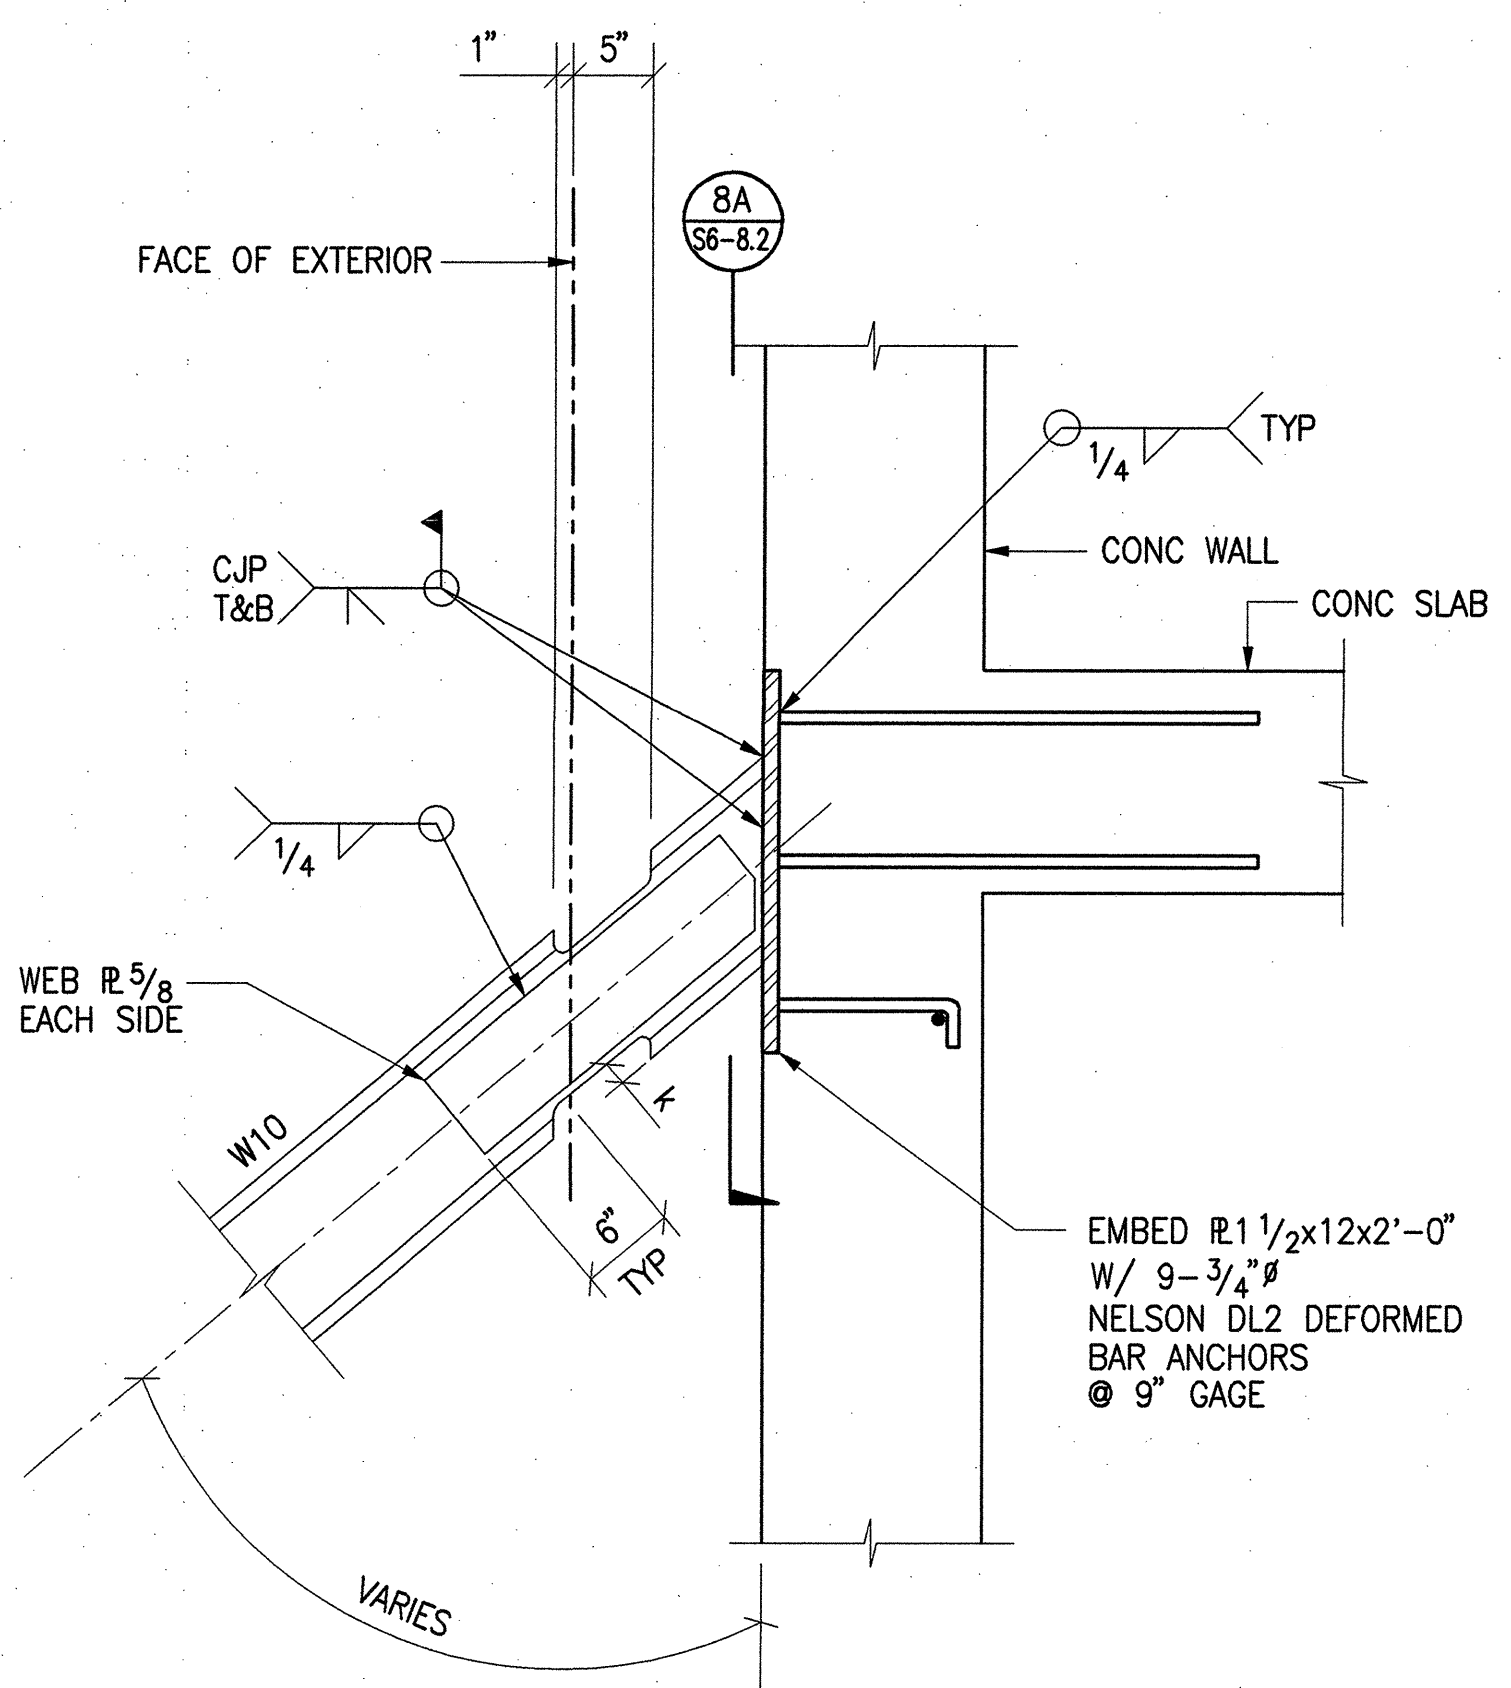


8 DETAIL
1"=1'-0"

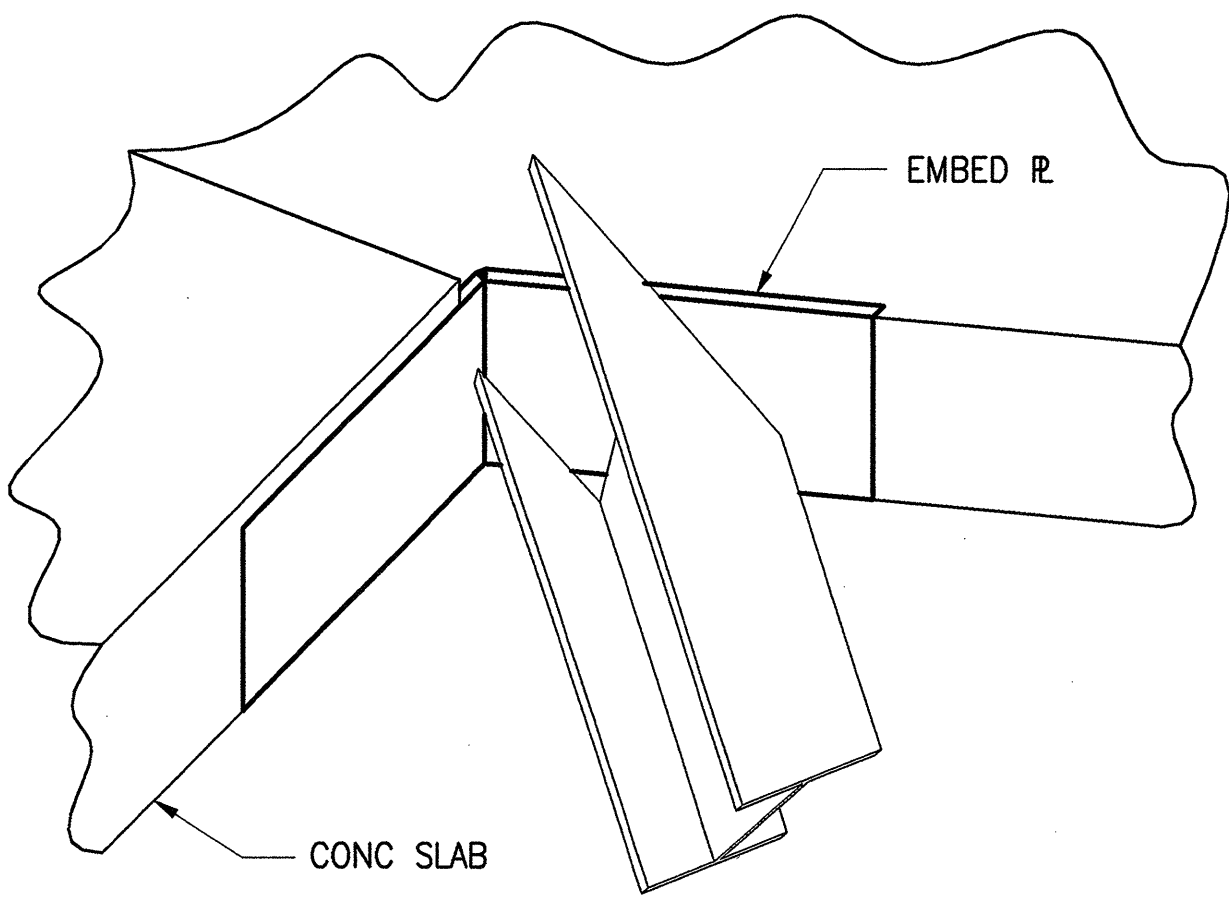

6A EMBED PLATE ISOMETRIC DETAIL

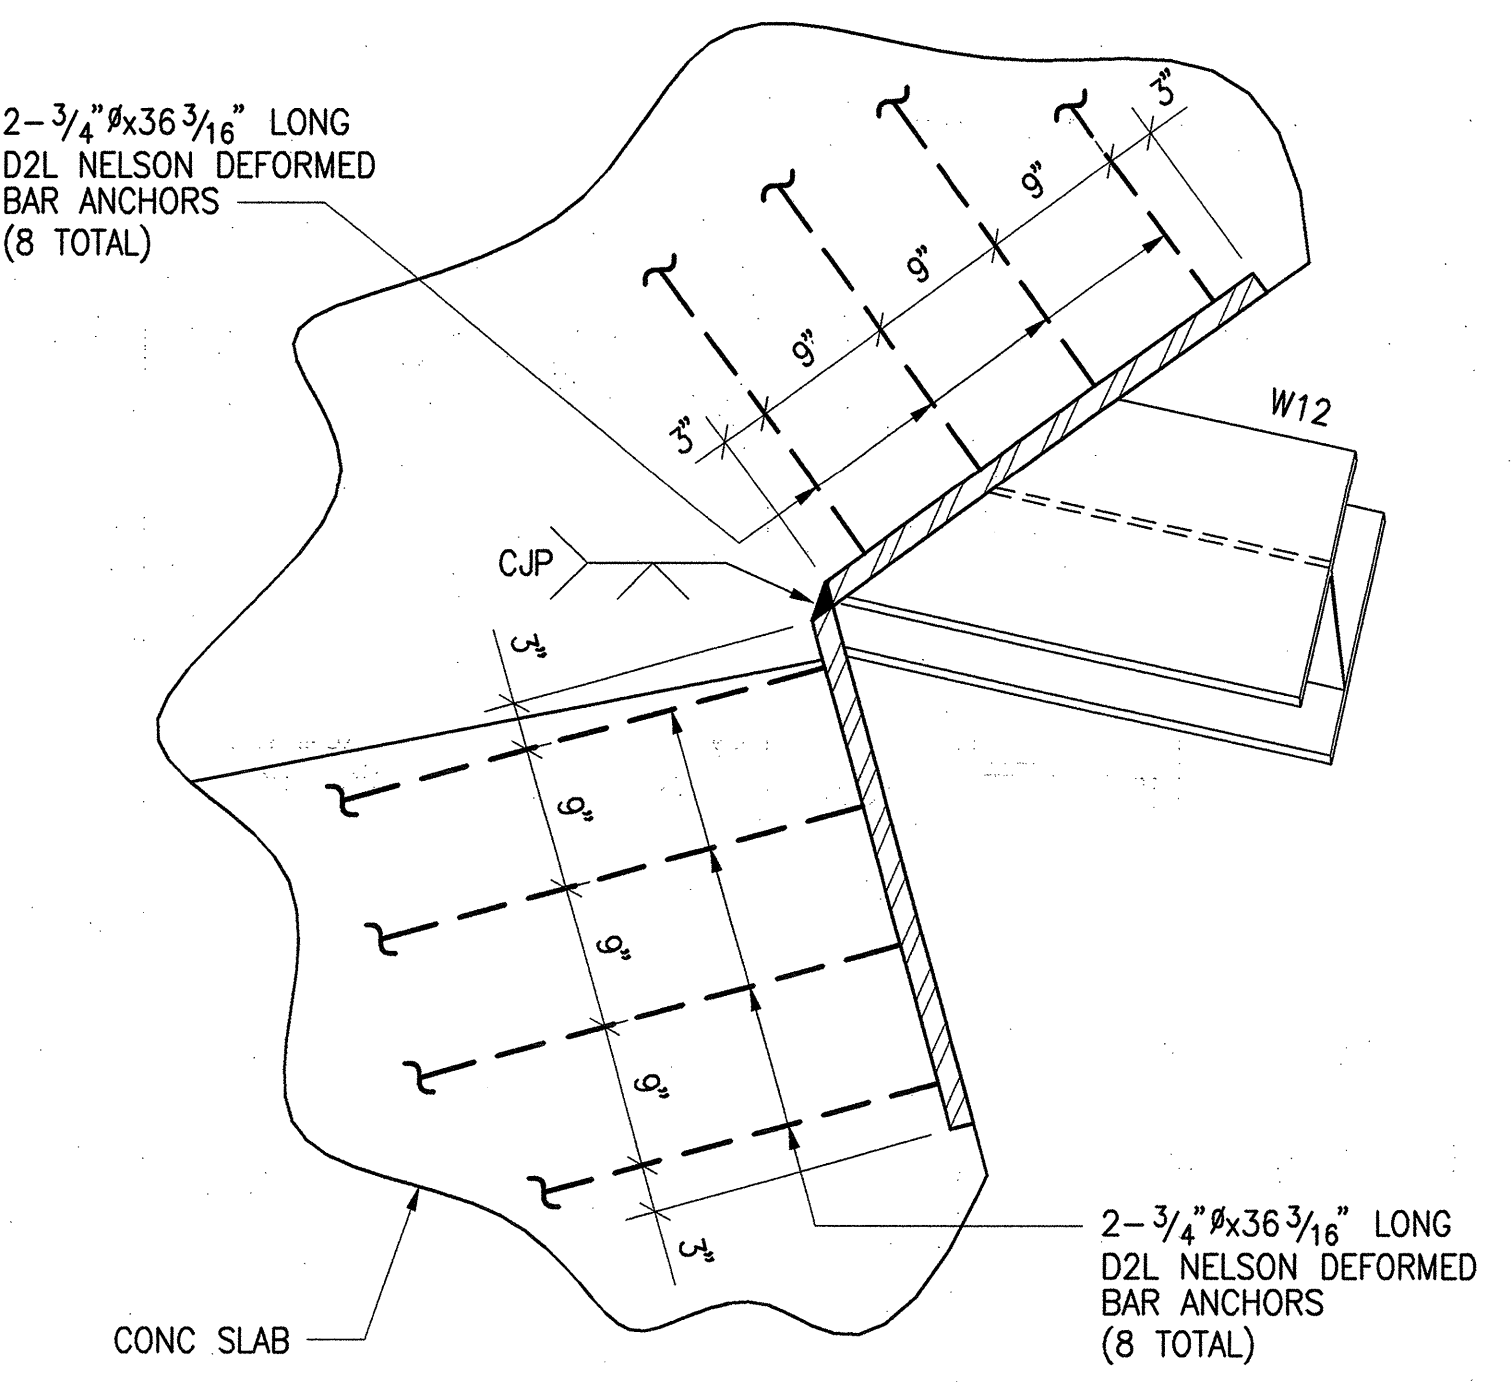


6A EMBED PLATE PLAN DETAIL

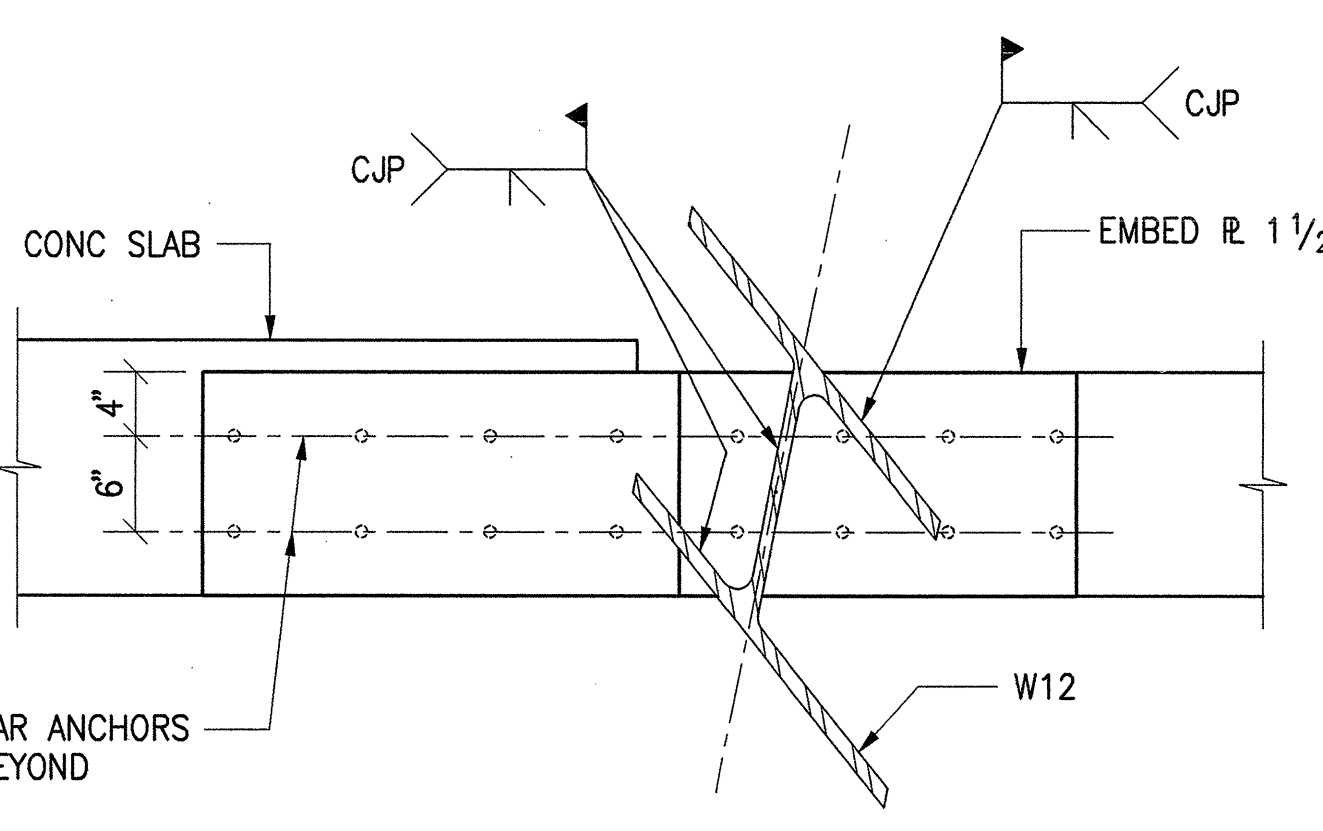


6B EMBED PLATE ELEVATION


6 DETAIL
1"=1'-0"

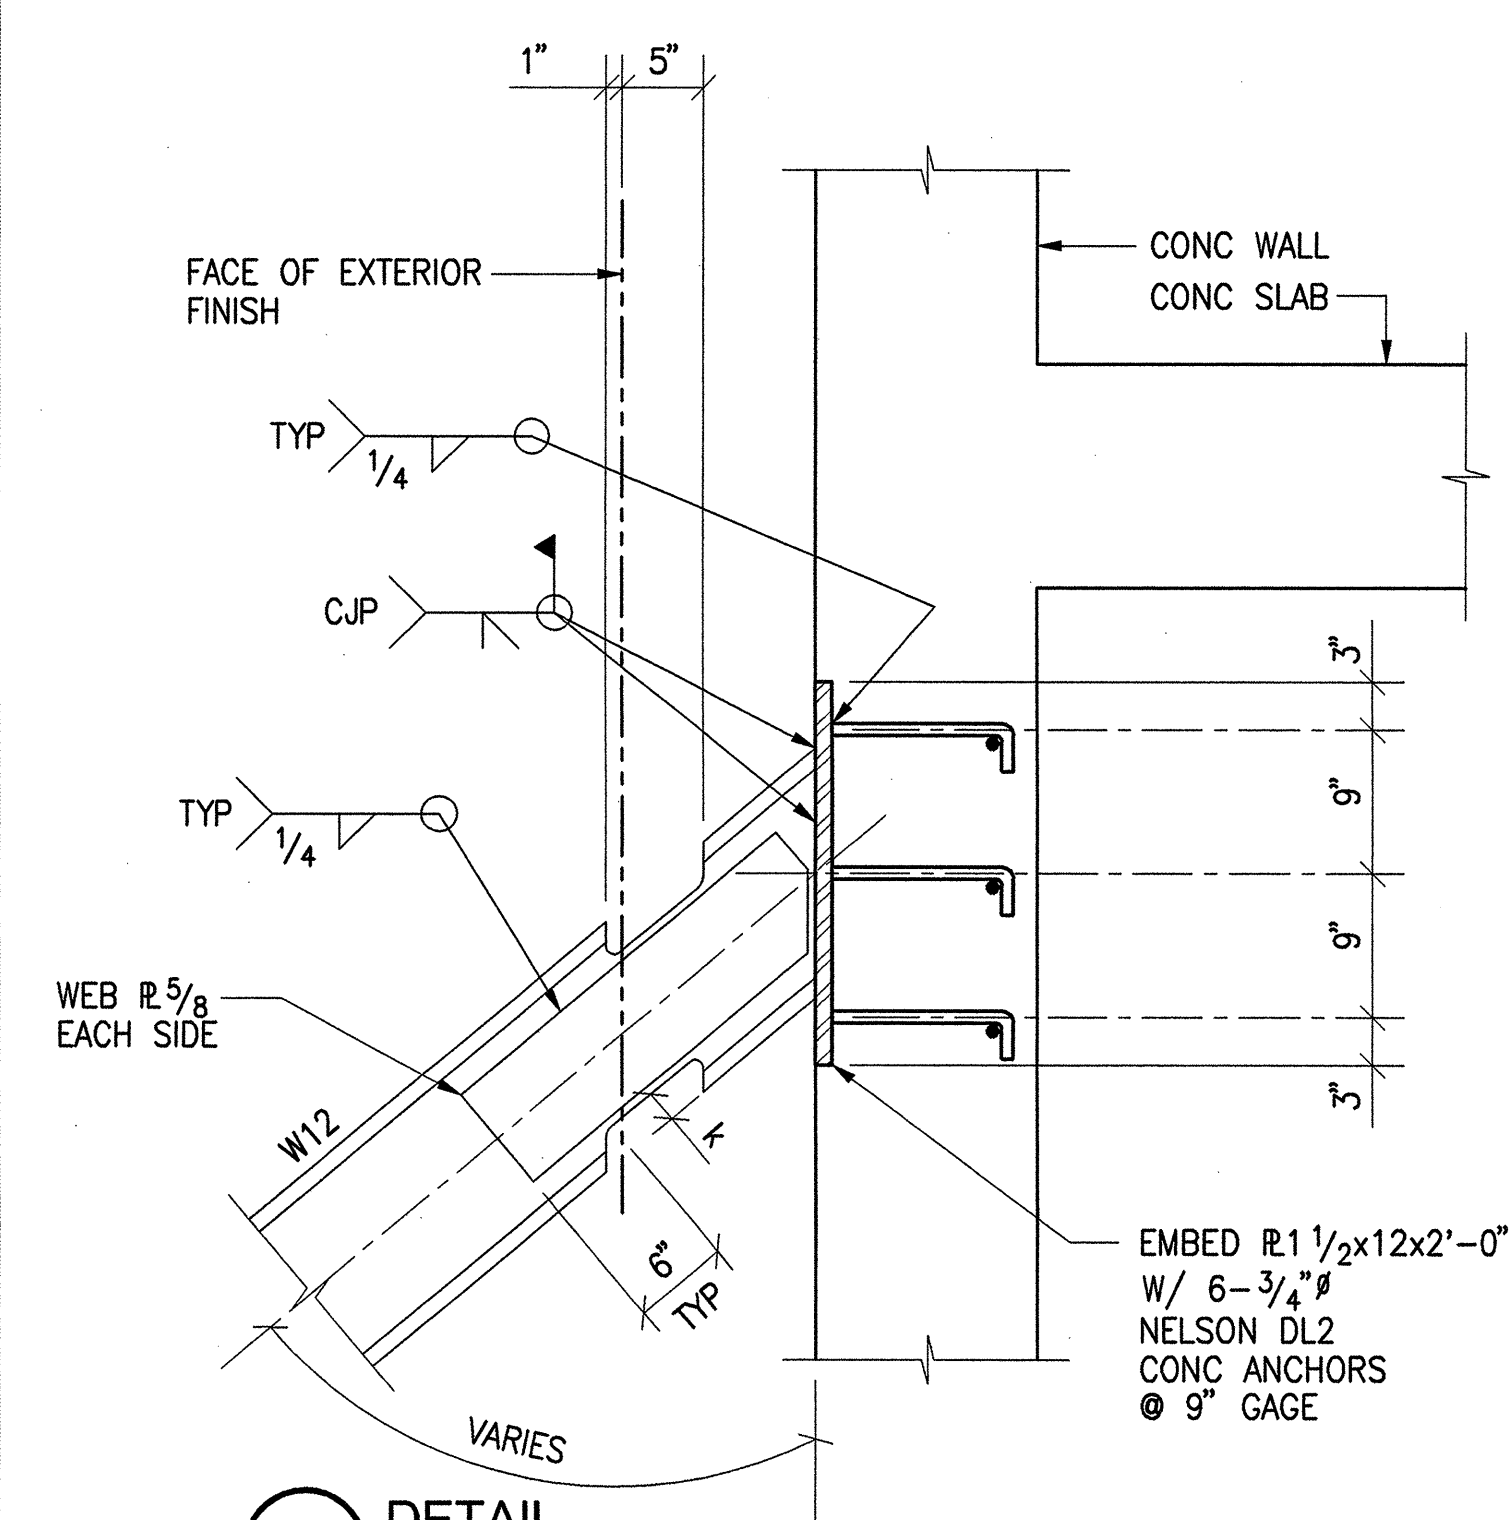


7 DETAIL
1"=1'-0"

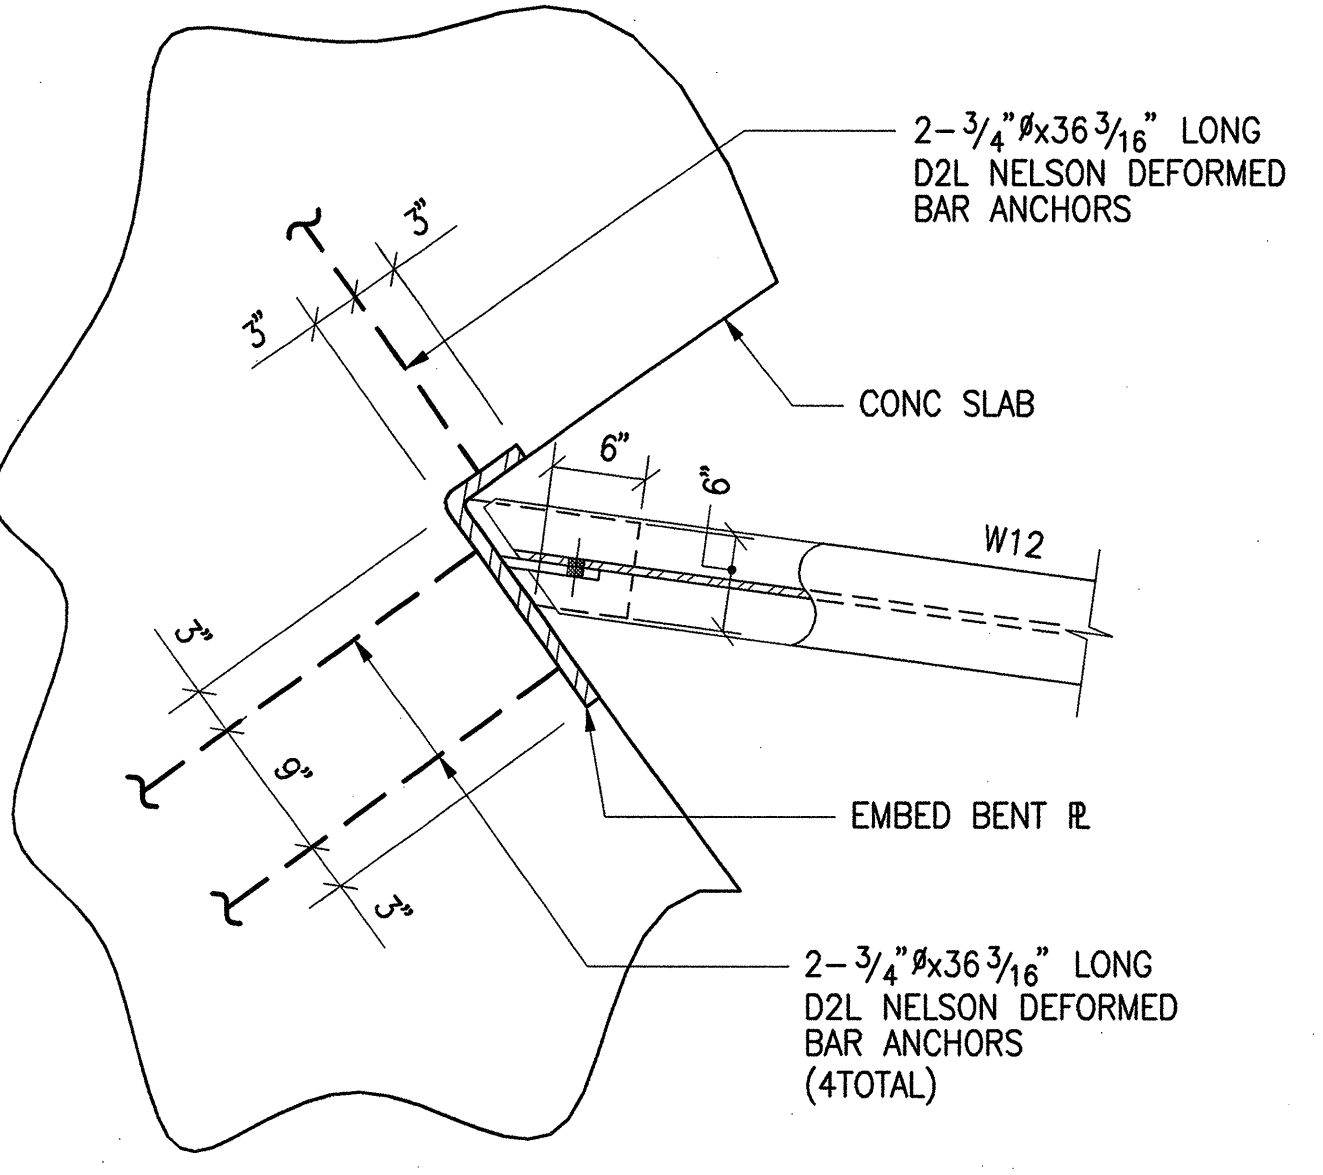


3A EMBED PLATE PLAN DETAIL

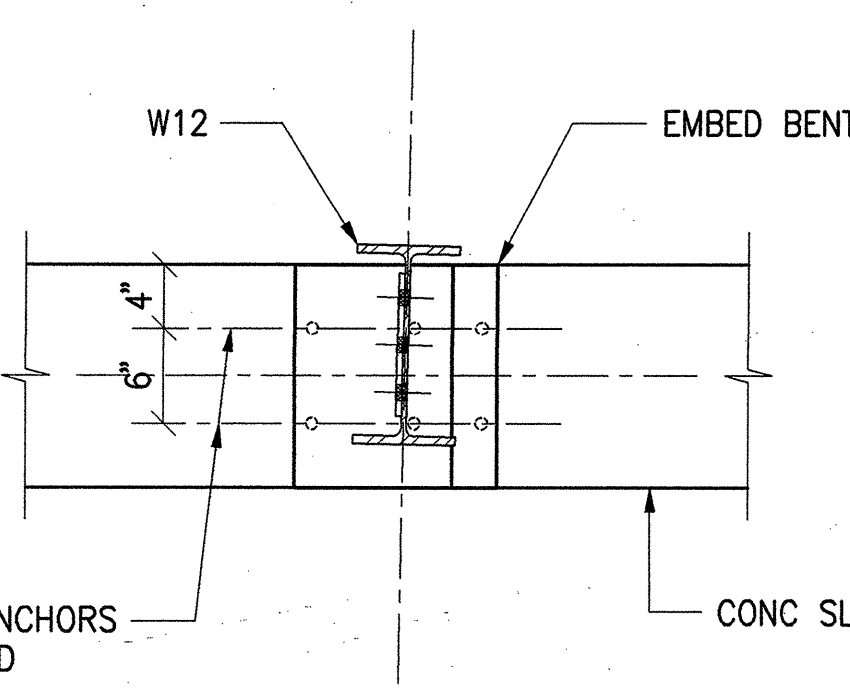


3B EMBED PLATE ELEVATION

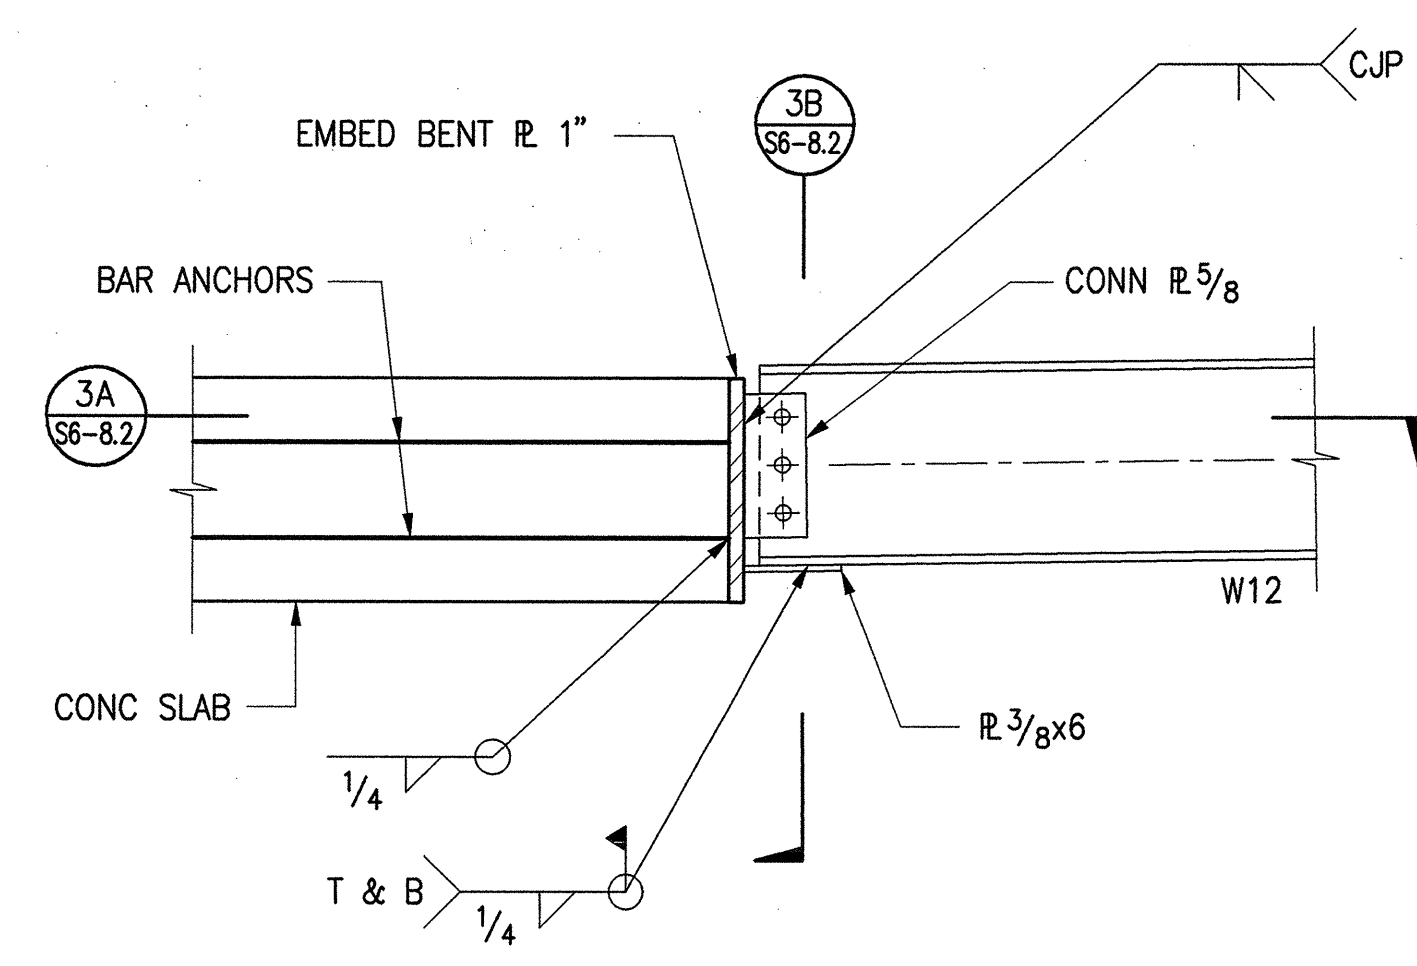


3 DETAIL
1"=1'-0"

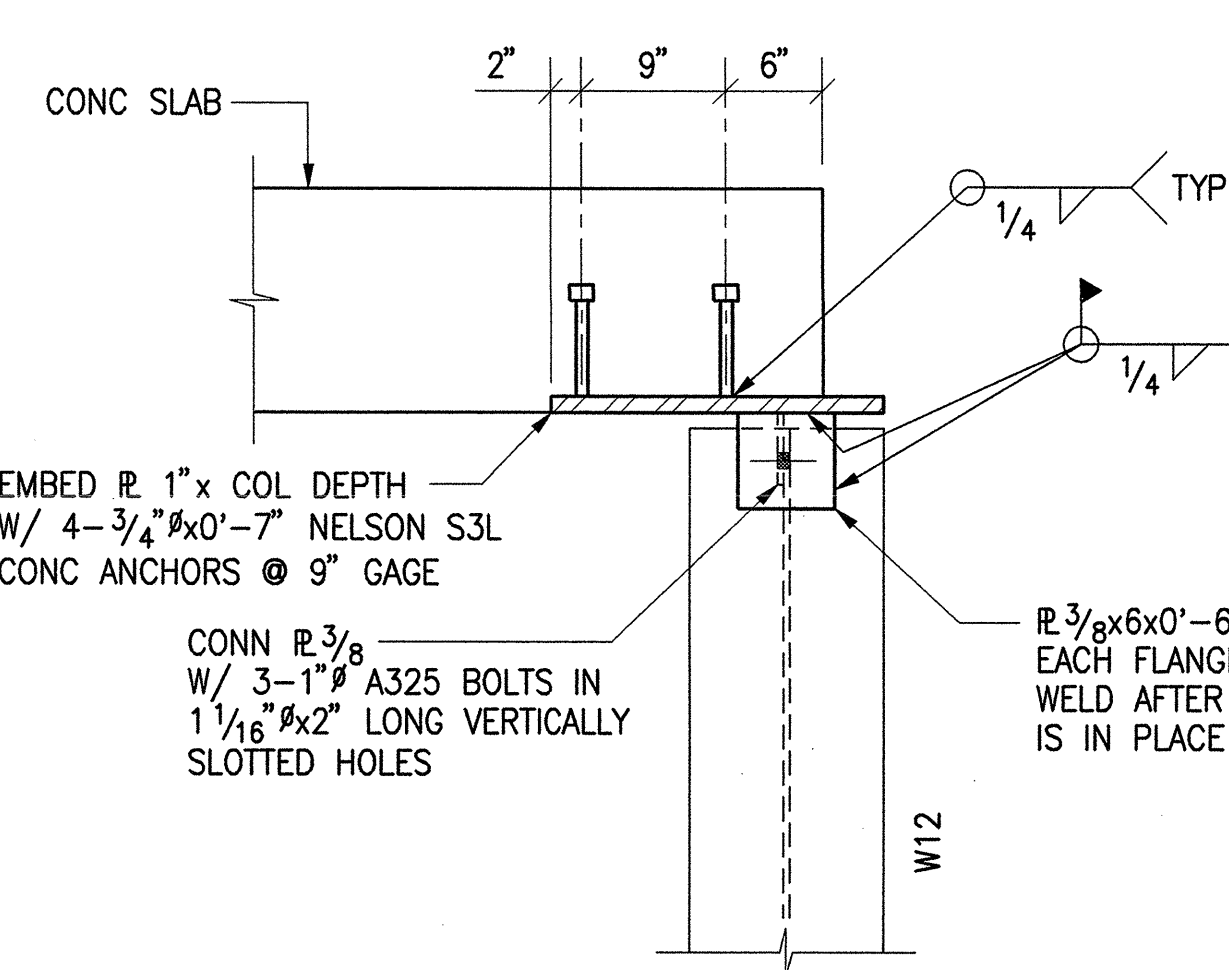


4 DETAIL
1"=1'-0"

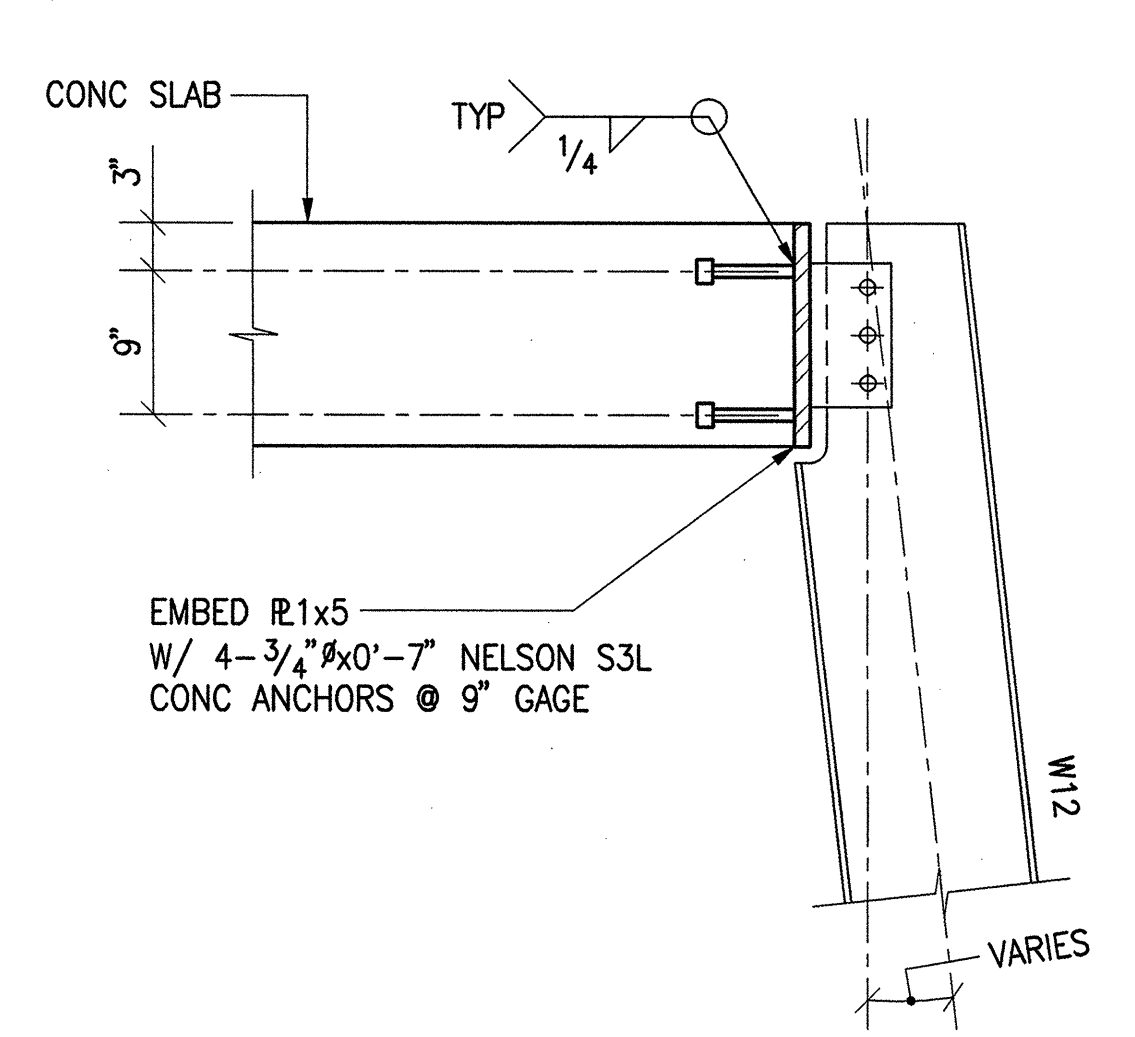


5 DETAIL
1"=1'-0"

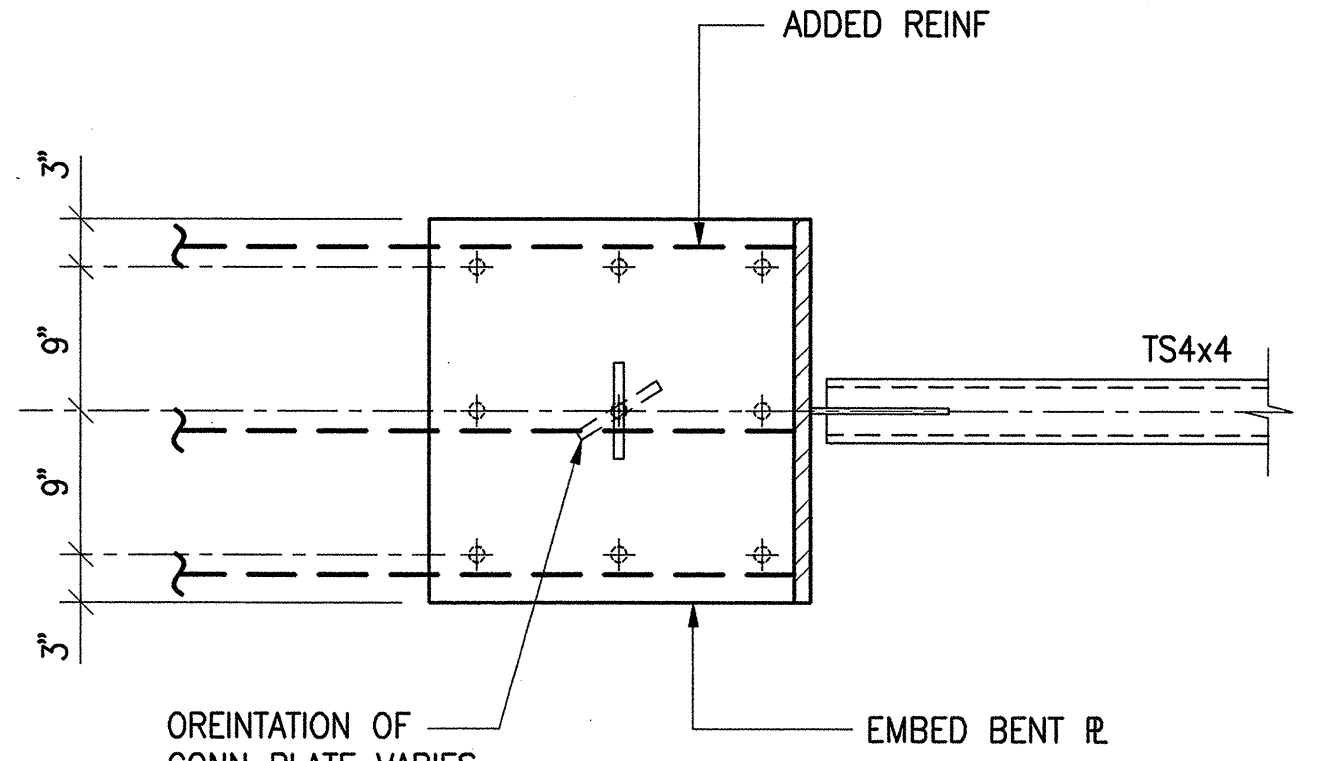


1A EMBED BENT PLATE PLAN DETAIL

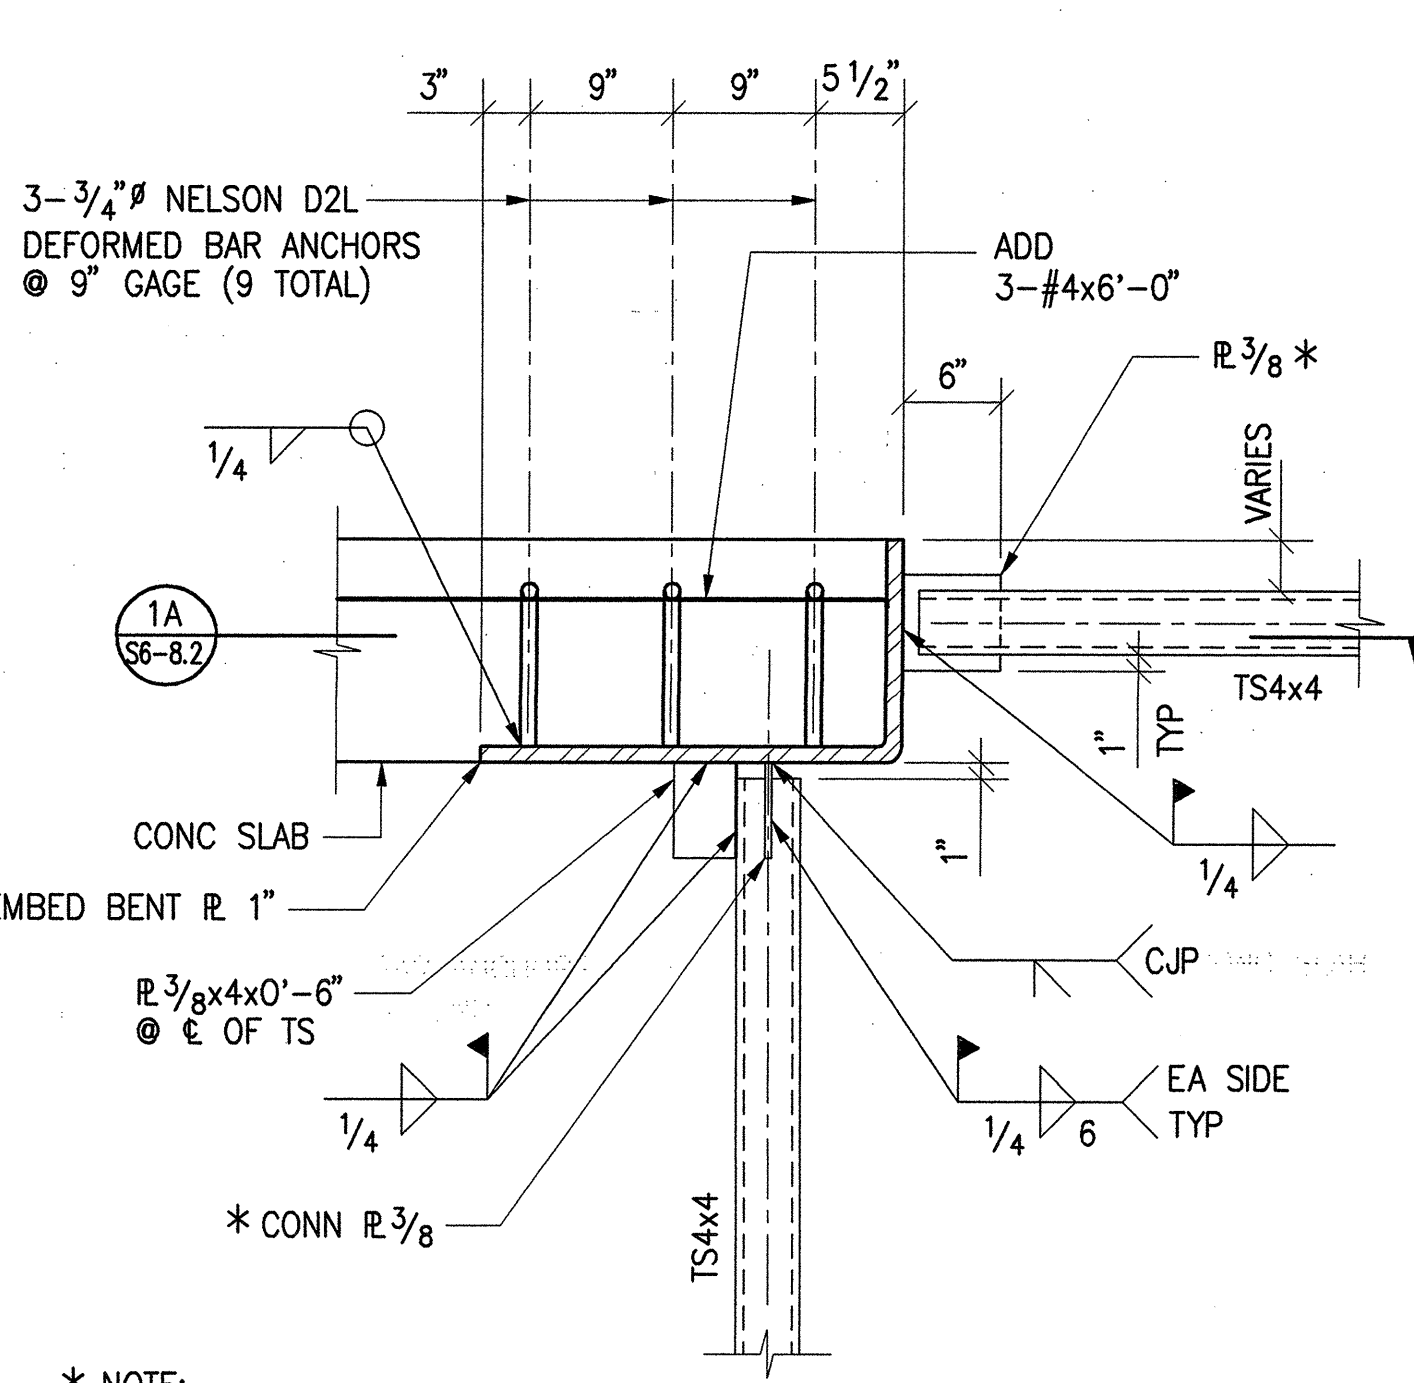

1 DETAIL
1"=1'-0"

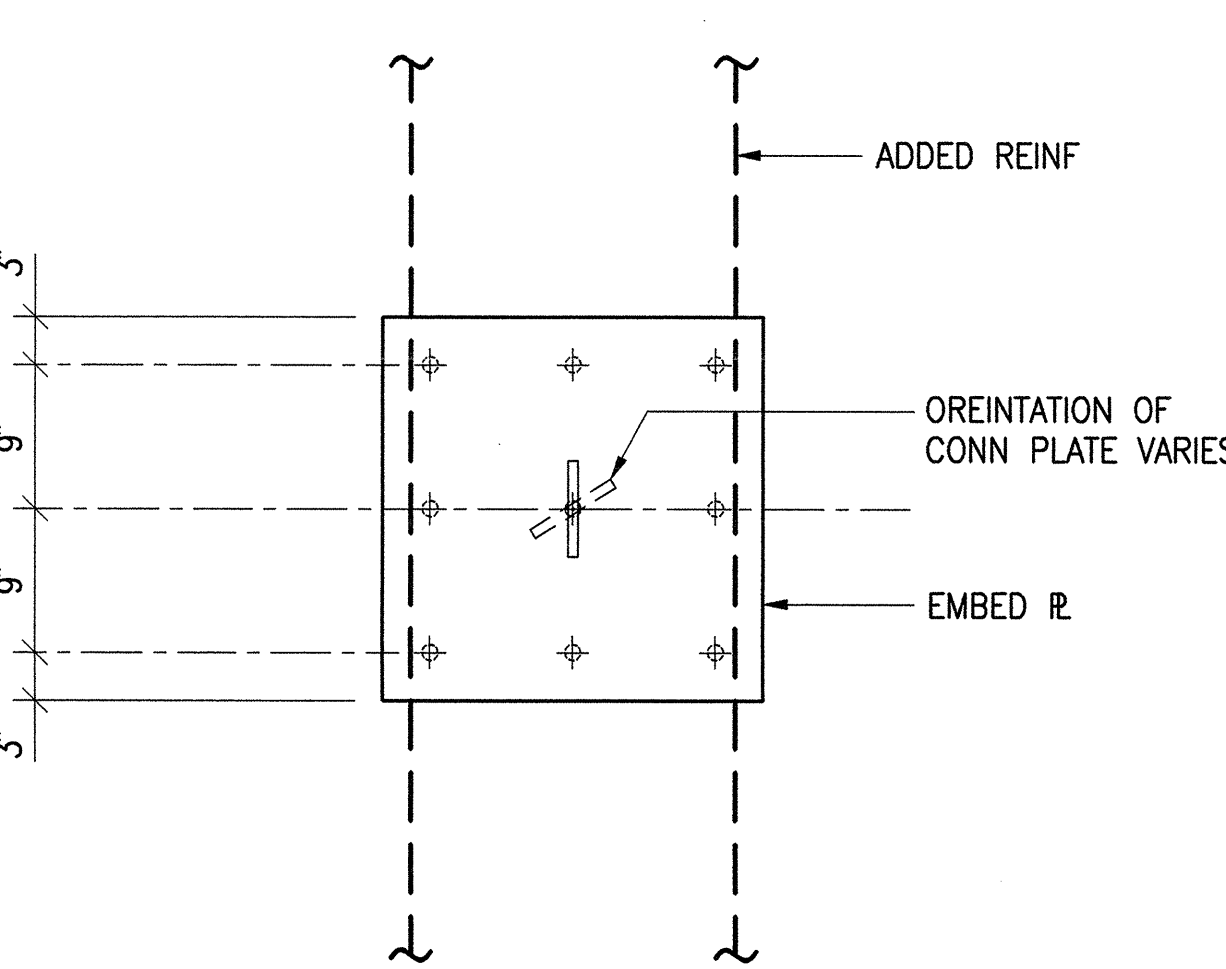

2A EMBED PLATE PLAN DETAIL

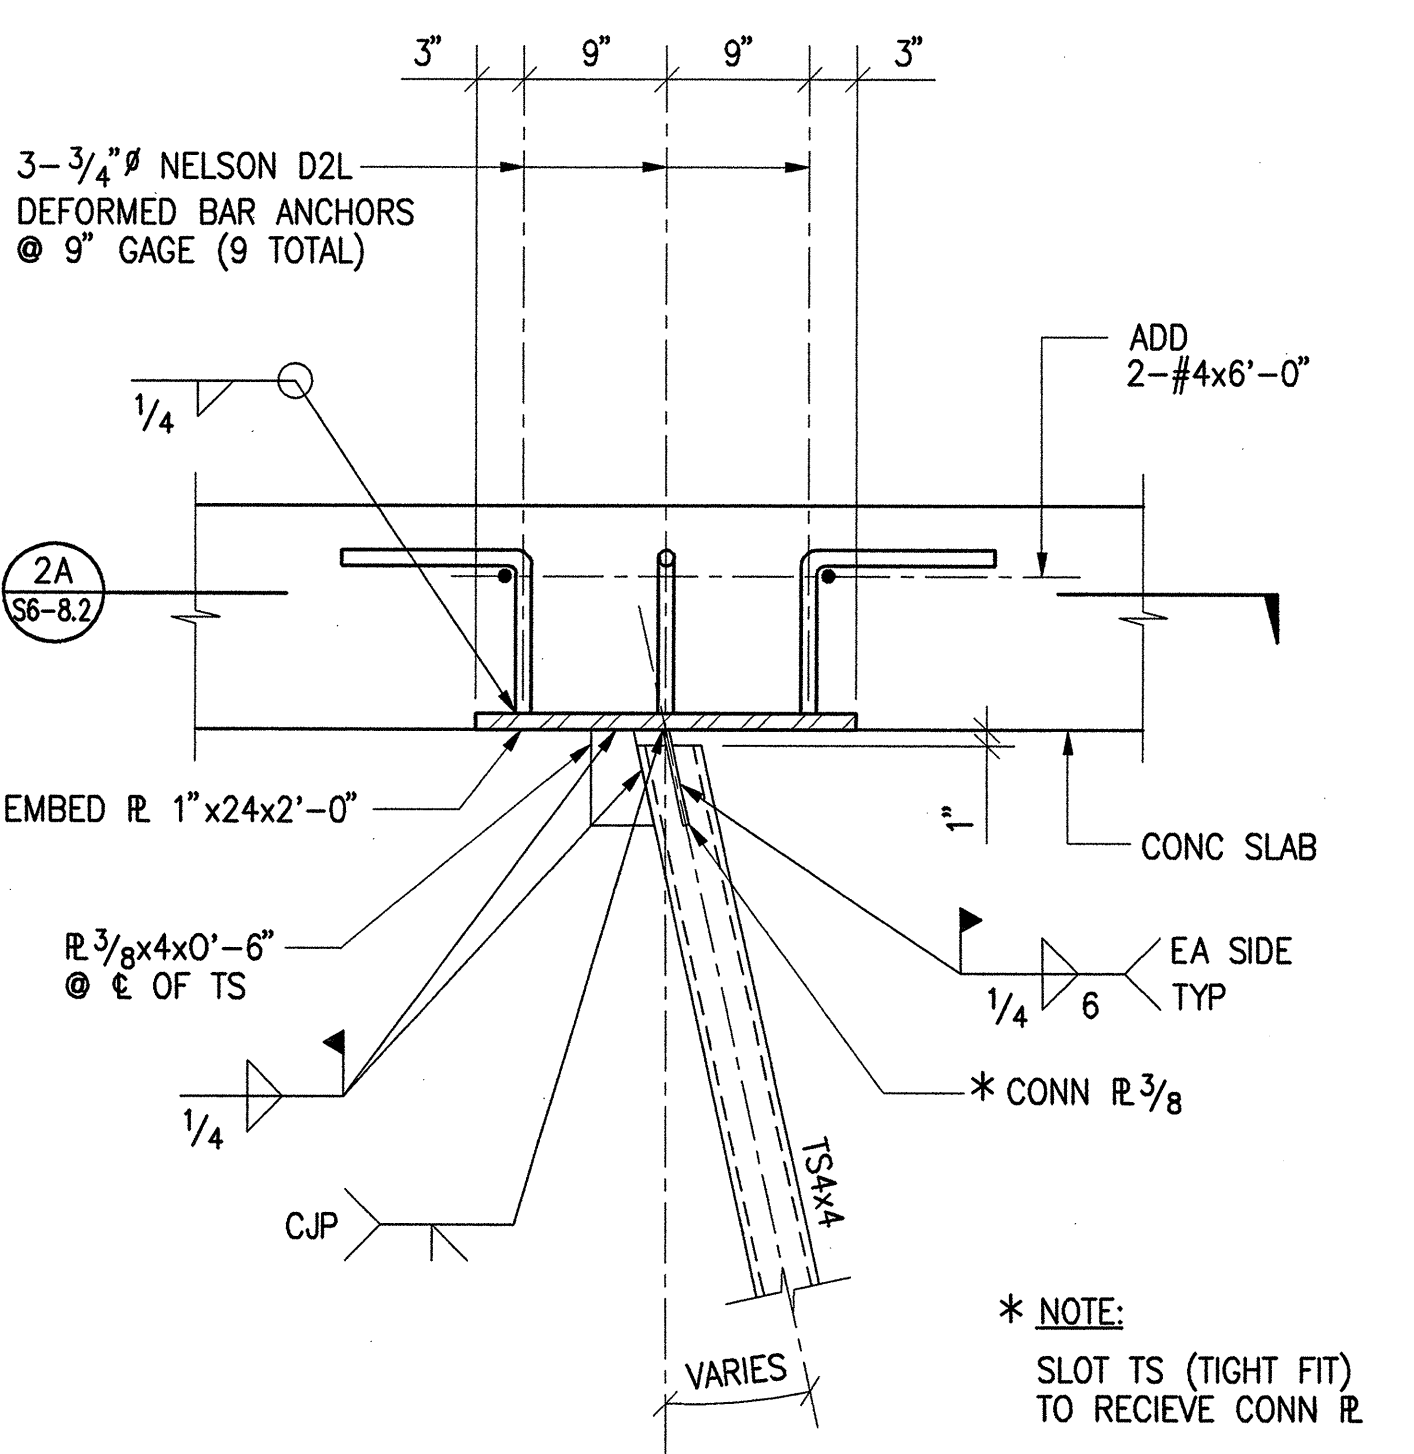

2 DETAIL
1"=1'-0"

ADDENDUM #1
(TO ISSUE #8)
JULY 02, 2001

NO.	DATE	REVISION
1	07/02/01	ISSUE #1
2	07/02/01	ISSUE #2
3	07/02/01	ISSUE #3
4	07/02/01	ISSUE #4
5	07/02/01	ISSUE #5
6	07/02/01	ISSUE #6
7	07/02/01	ISSUE #7
8	07/02/01	ISSUE #8
9	07/02/01	ISSUE #9
10	07/02/01	ISSUE #10