


D:\V8998-H11\57-02010301\S2-3-6-2B.DWG
Thu Jan 03 17:07:11 2002

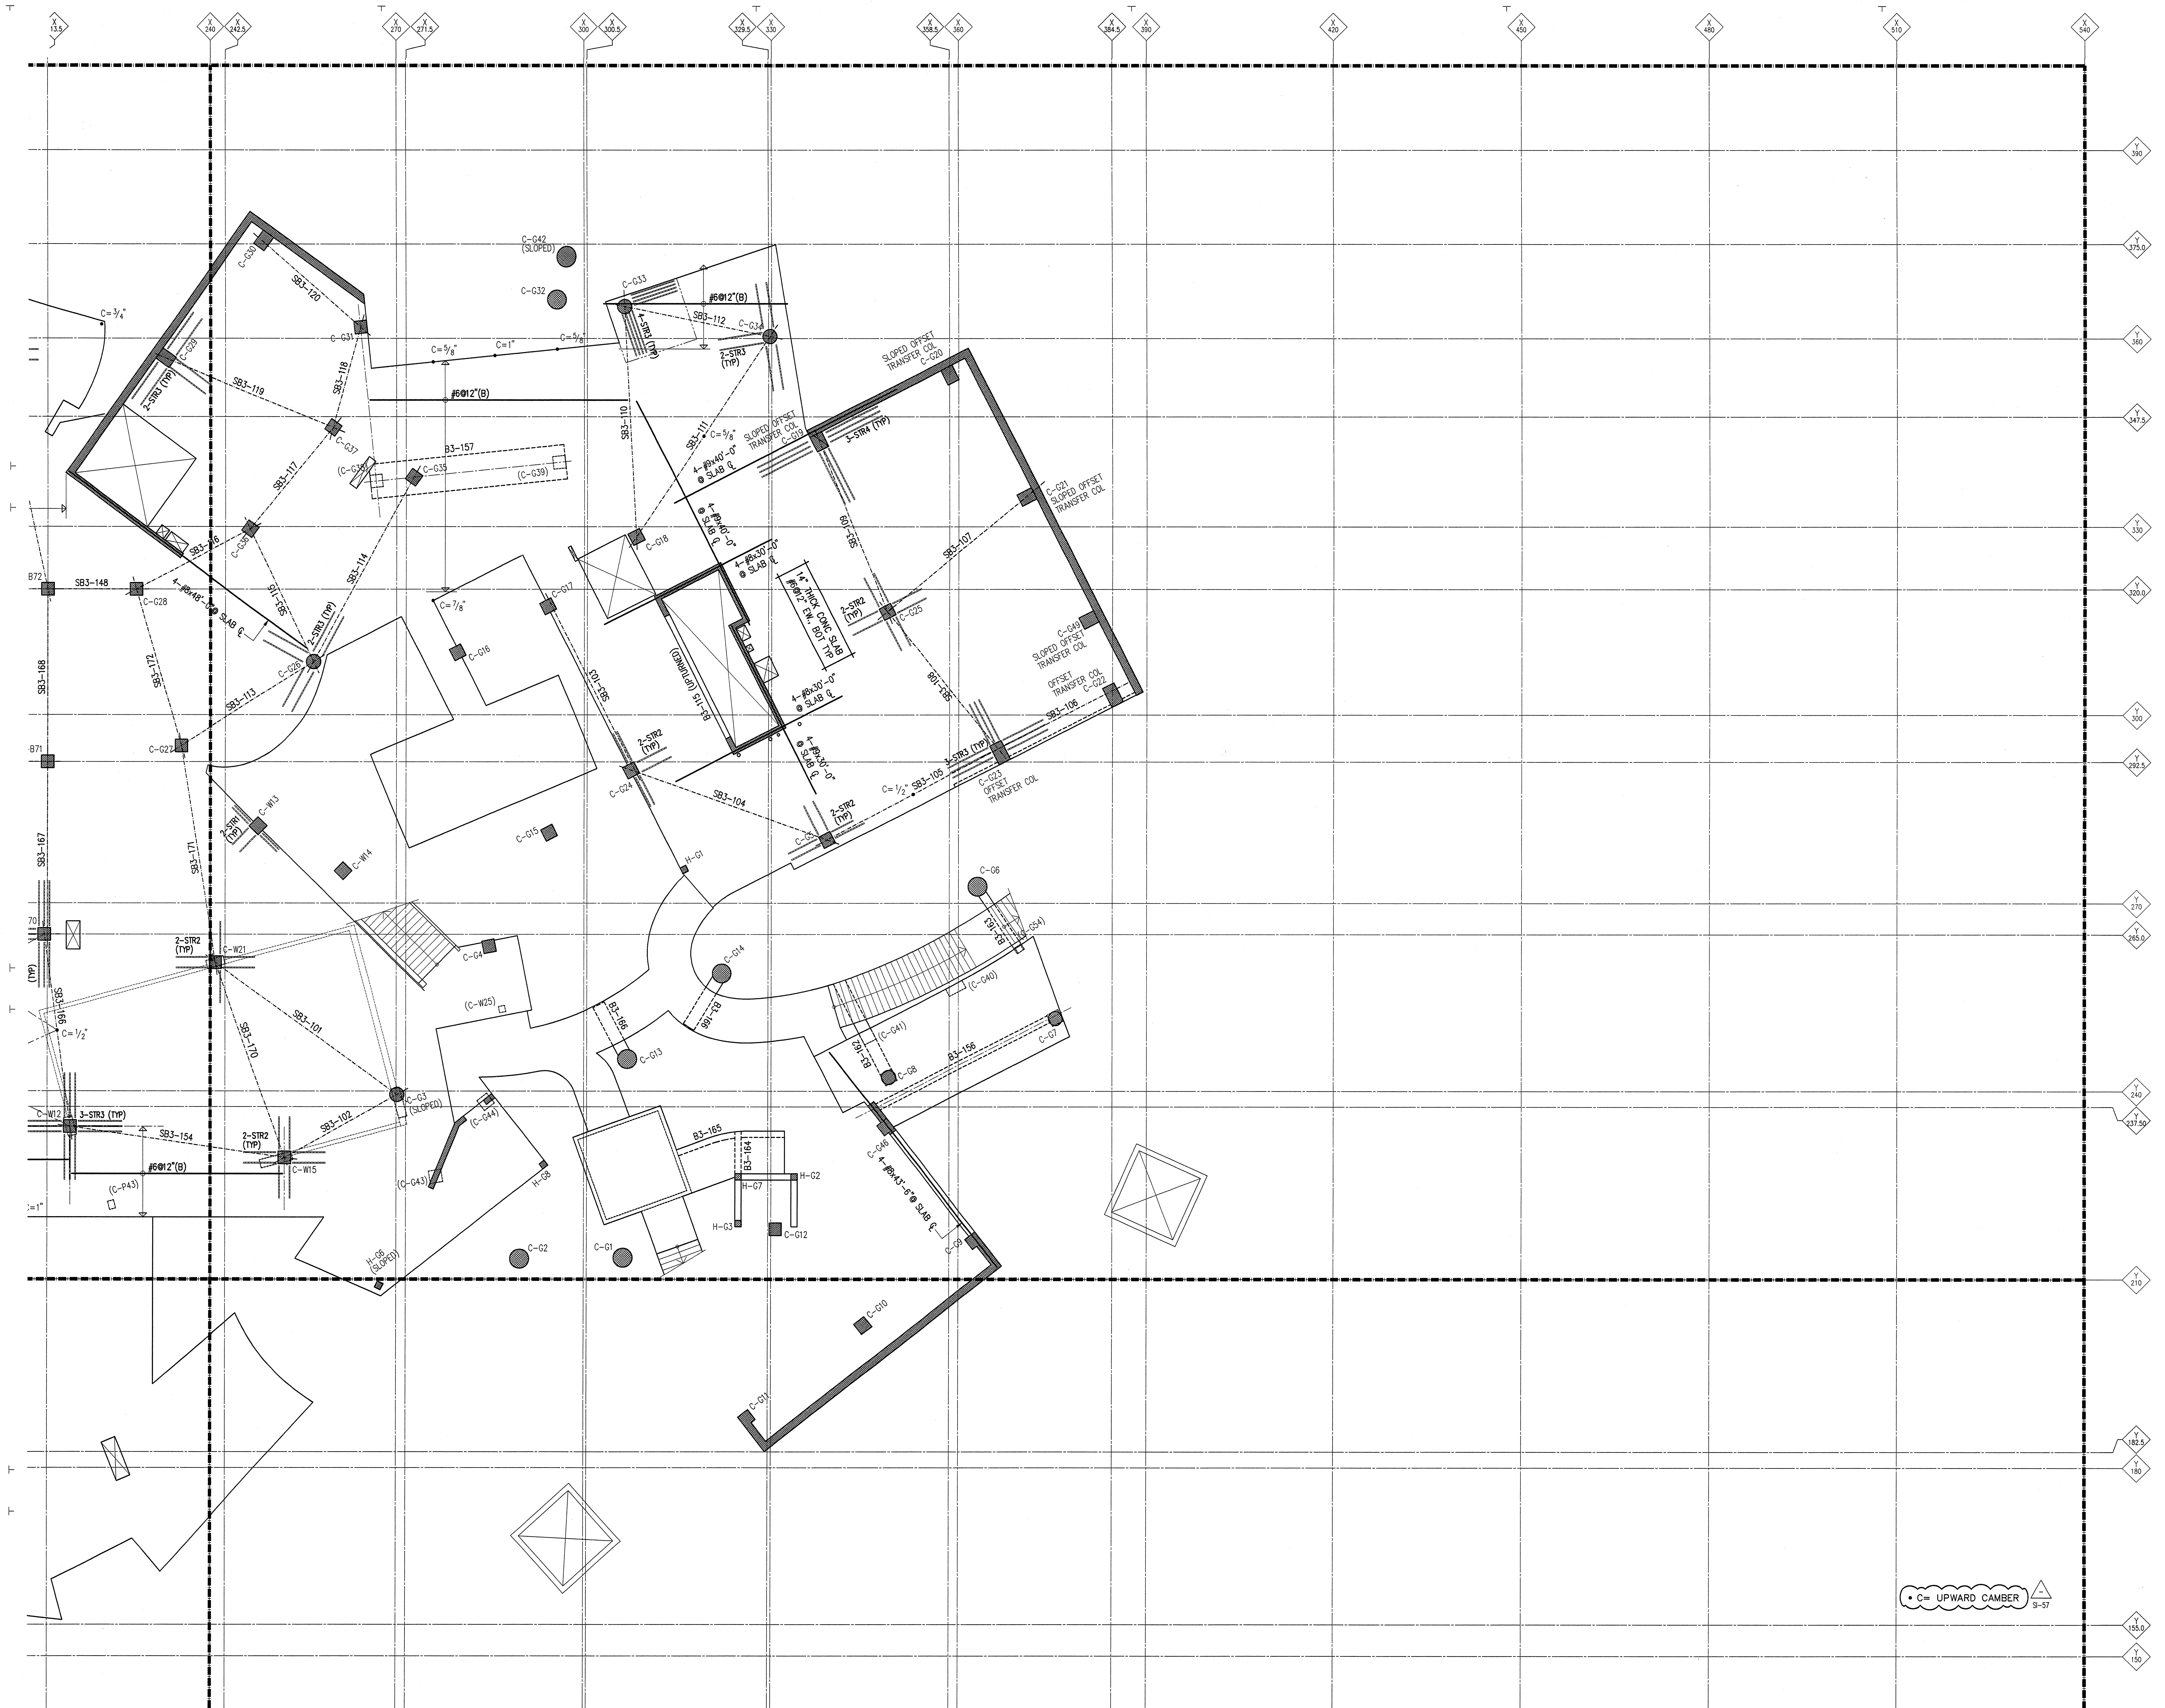

SUPPLEMENTAL
INSTRUCTIONS #57
JANUARY 03, 2002

NO.	DATE	ISSUE
1	01/03/02	REVISION 1: SEE INSTRUCTIONS #57 FOR CHANGES
2	01/03/02	REVISION 2: SEE INSTRUCTIONS #57 FOR CHANGES
3	01/03/02	REVISION 3: SEE INSTRUCTIONS #57 FOR CHANGES
4	01/03/02	REVISION 4: SEE INSTRUCTIONS #57 FOR CHANGES
5	01/03/02	REVISION 5: SEE INSTRUCTIONS #57 FOR CHANGES
6	01/03/02	REVISION 6: SEE INSTRUCTIONS #57 FOR CHANGES
7	01/03/02	REVISION 7: SEE INSTRUCTIONS #57 FOR CHANGES
8	01/03/02	REVISION 8: SEE INSTRUCTIONS #57 FOR CHANGES
9	01/03/02	REVISION 9: SEE INSTRUCTIONS #57 FOR CHANGES
10	01/03/02	REVISION 10: SEE INSTRUCTIONS #57 FOR CHANGES

TITLE
THIRD FLOOR
BOTTOM REINF.
PLAN, AREA B
EL +45.25/47.90'

PROJECT NUMBER
9601
SCALE
1/8"=1'-0"
DRAWN BY
DATE

SHEET NUMBER
S2-3-6-2B

© FRANK O. GEHRY & ASSOCIATES, INC.

THE RAY AND MARIA STATA CENTER

MASSACHUSETTS INSTITUTE OF TECHNOLOGY
32 VASSAR ST. CAMBRIDGE MASSACHUSETTS 02139

FRANK O. GEHRY & ASSOCIATES, INC.
1525 B CLOVERFIELD BOULEVARD, SANTA MONICA, CALIFORNIA 90401
TEL 310/585-8885 FAX 310/585-8886
RG VANDERWEL ENGINEERS, INC.
1000 WASHINGTON STREET, NEWTON, MASSACHUSETTS 02459
TEL 617/552-1100 FAX 617/552-1101
JOHN A. MARTIN & ASSOCIATES, INC.
100 SOUTH STREET, NEWTON, MASSACHUSETTS 02459
TEL 617/552-1101 FAX 617/552-1102
MEP Engineer
Structural Engineer