
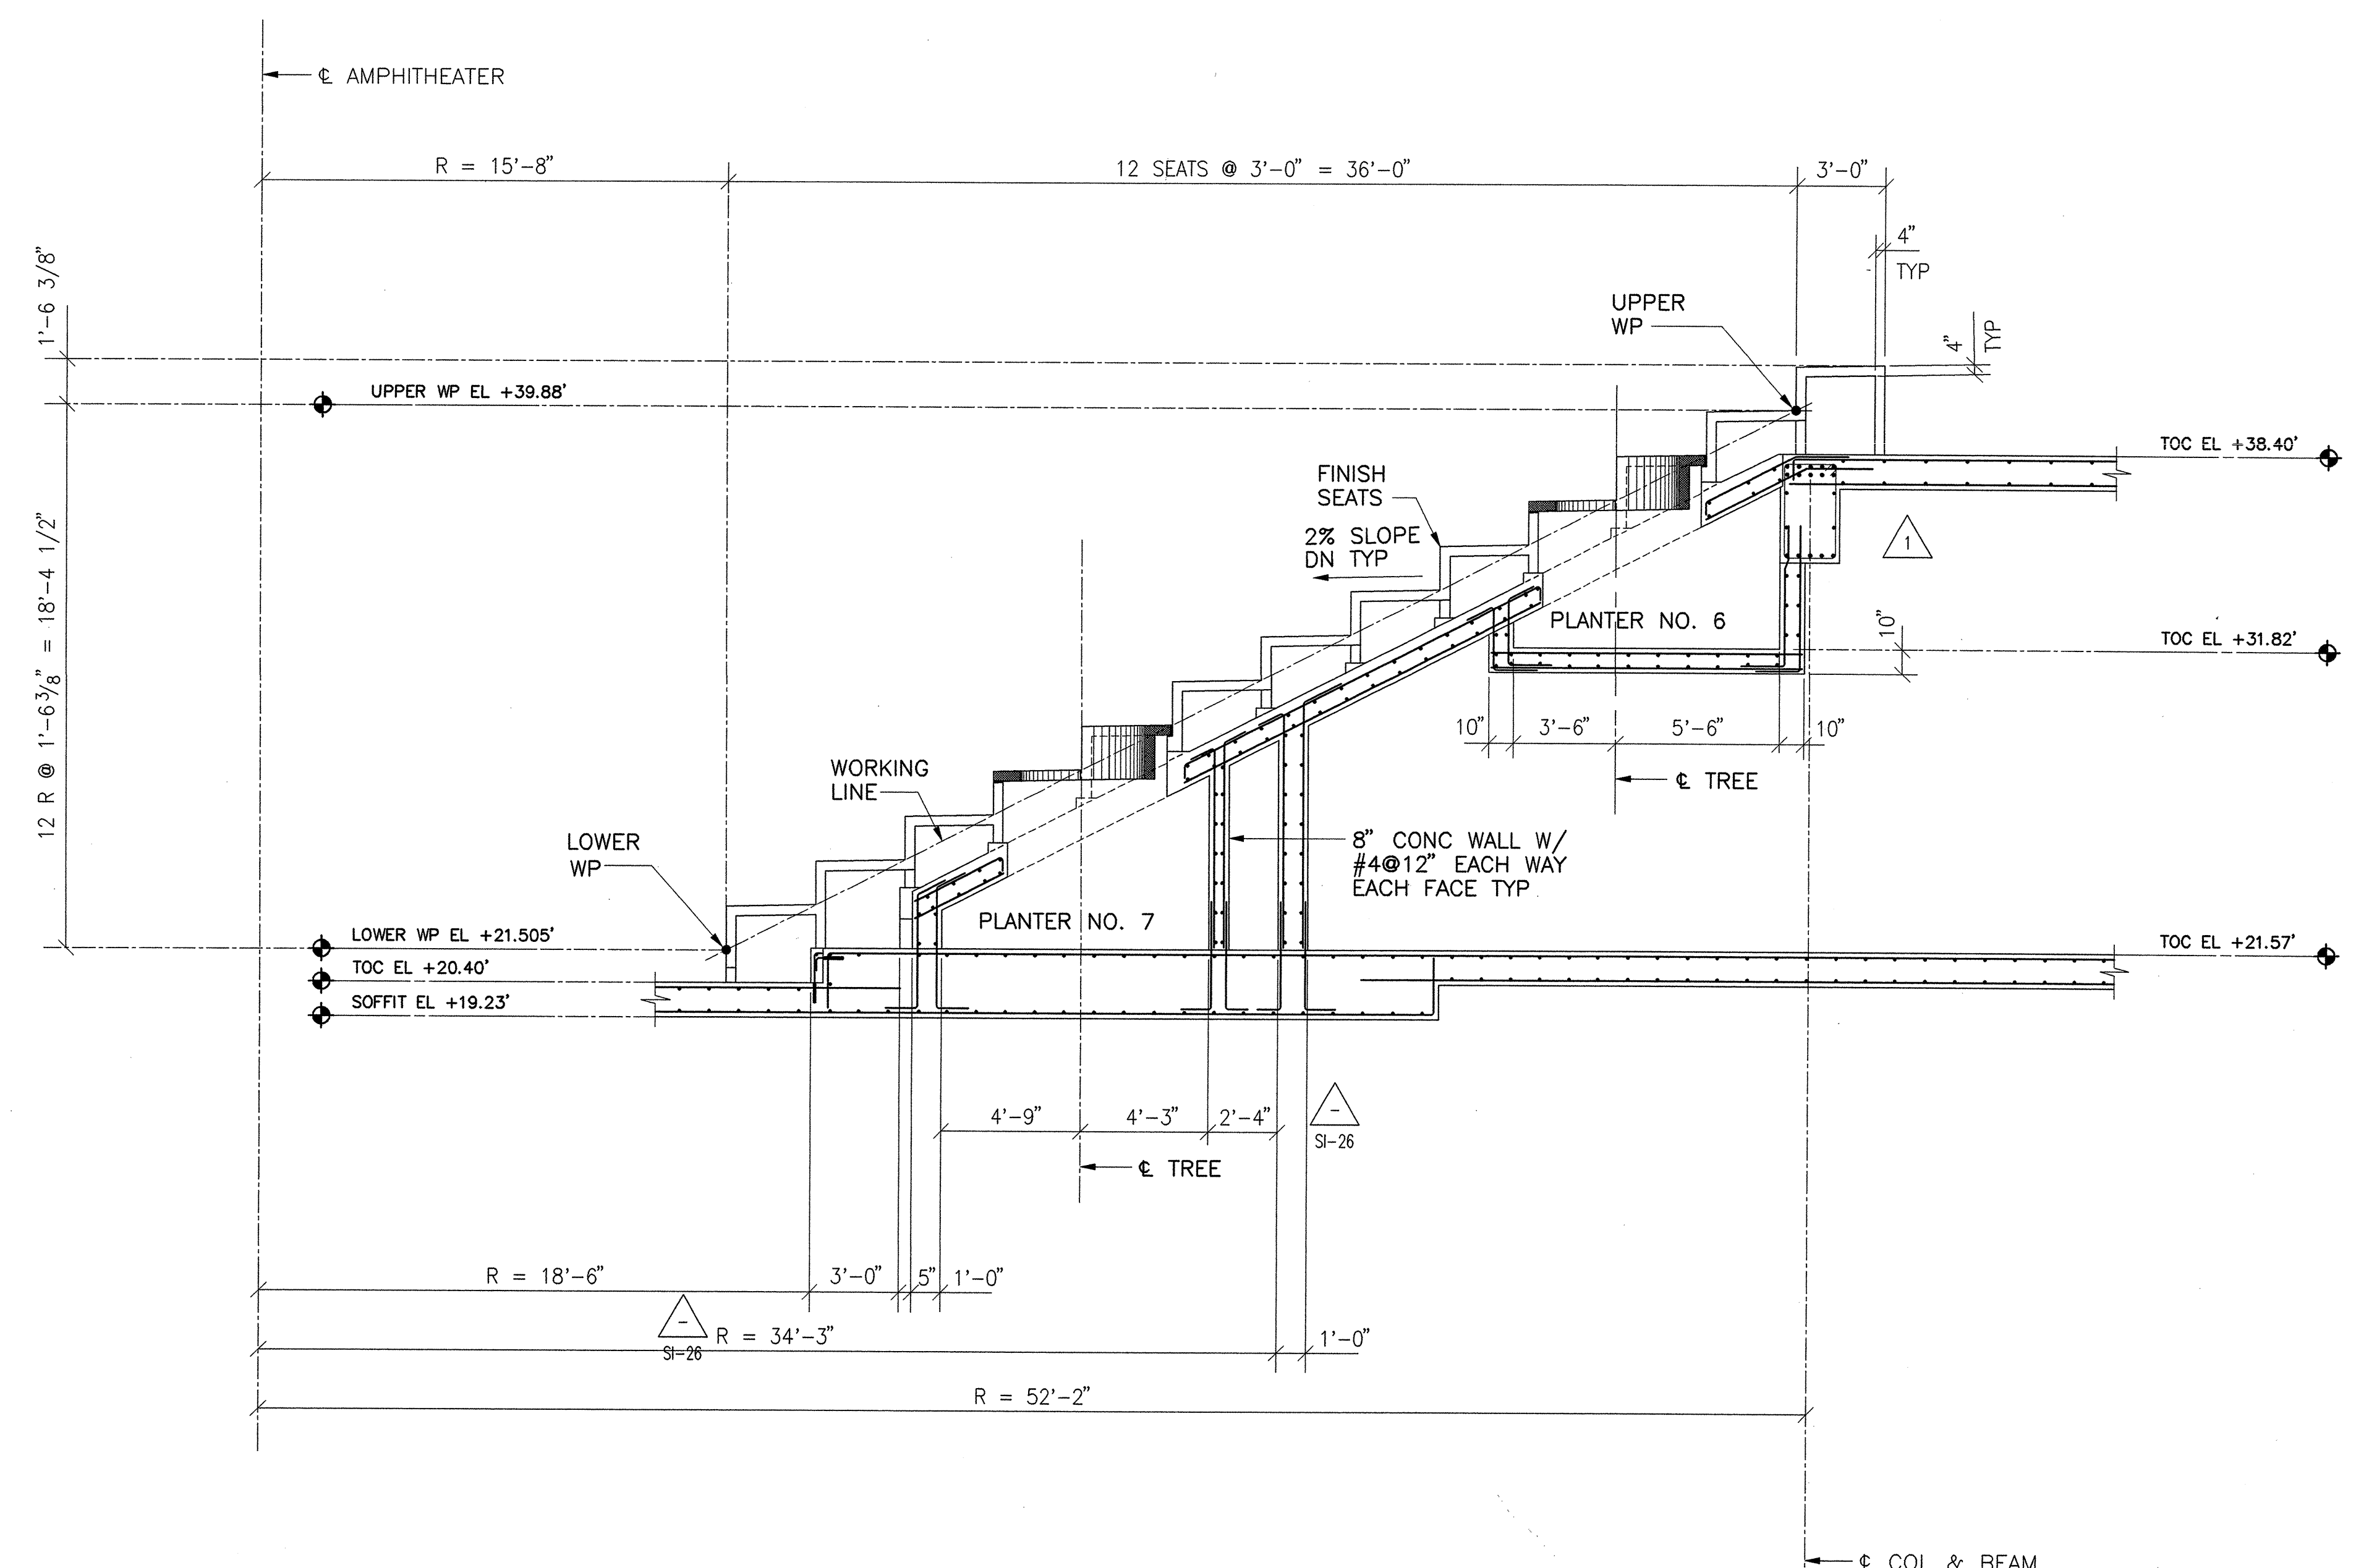
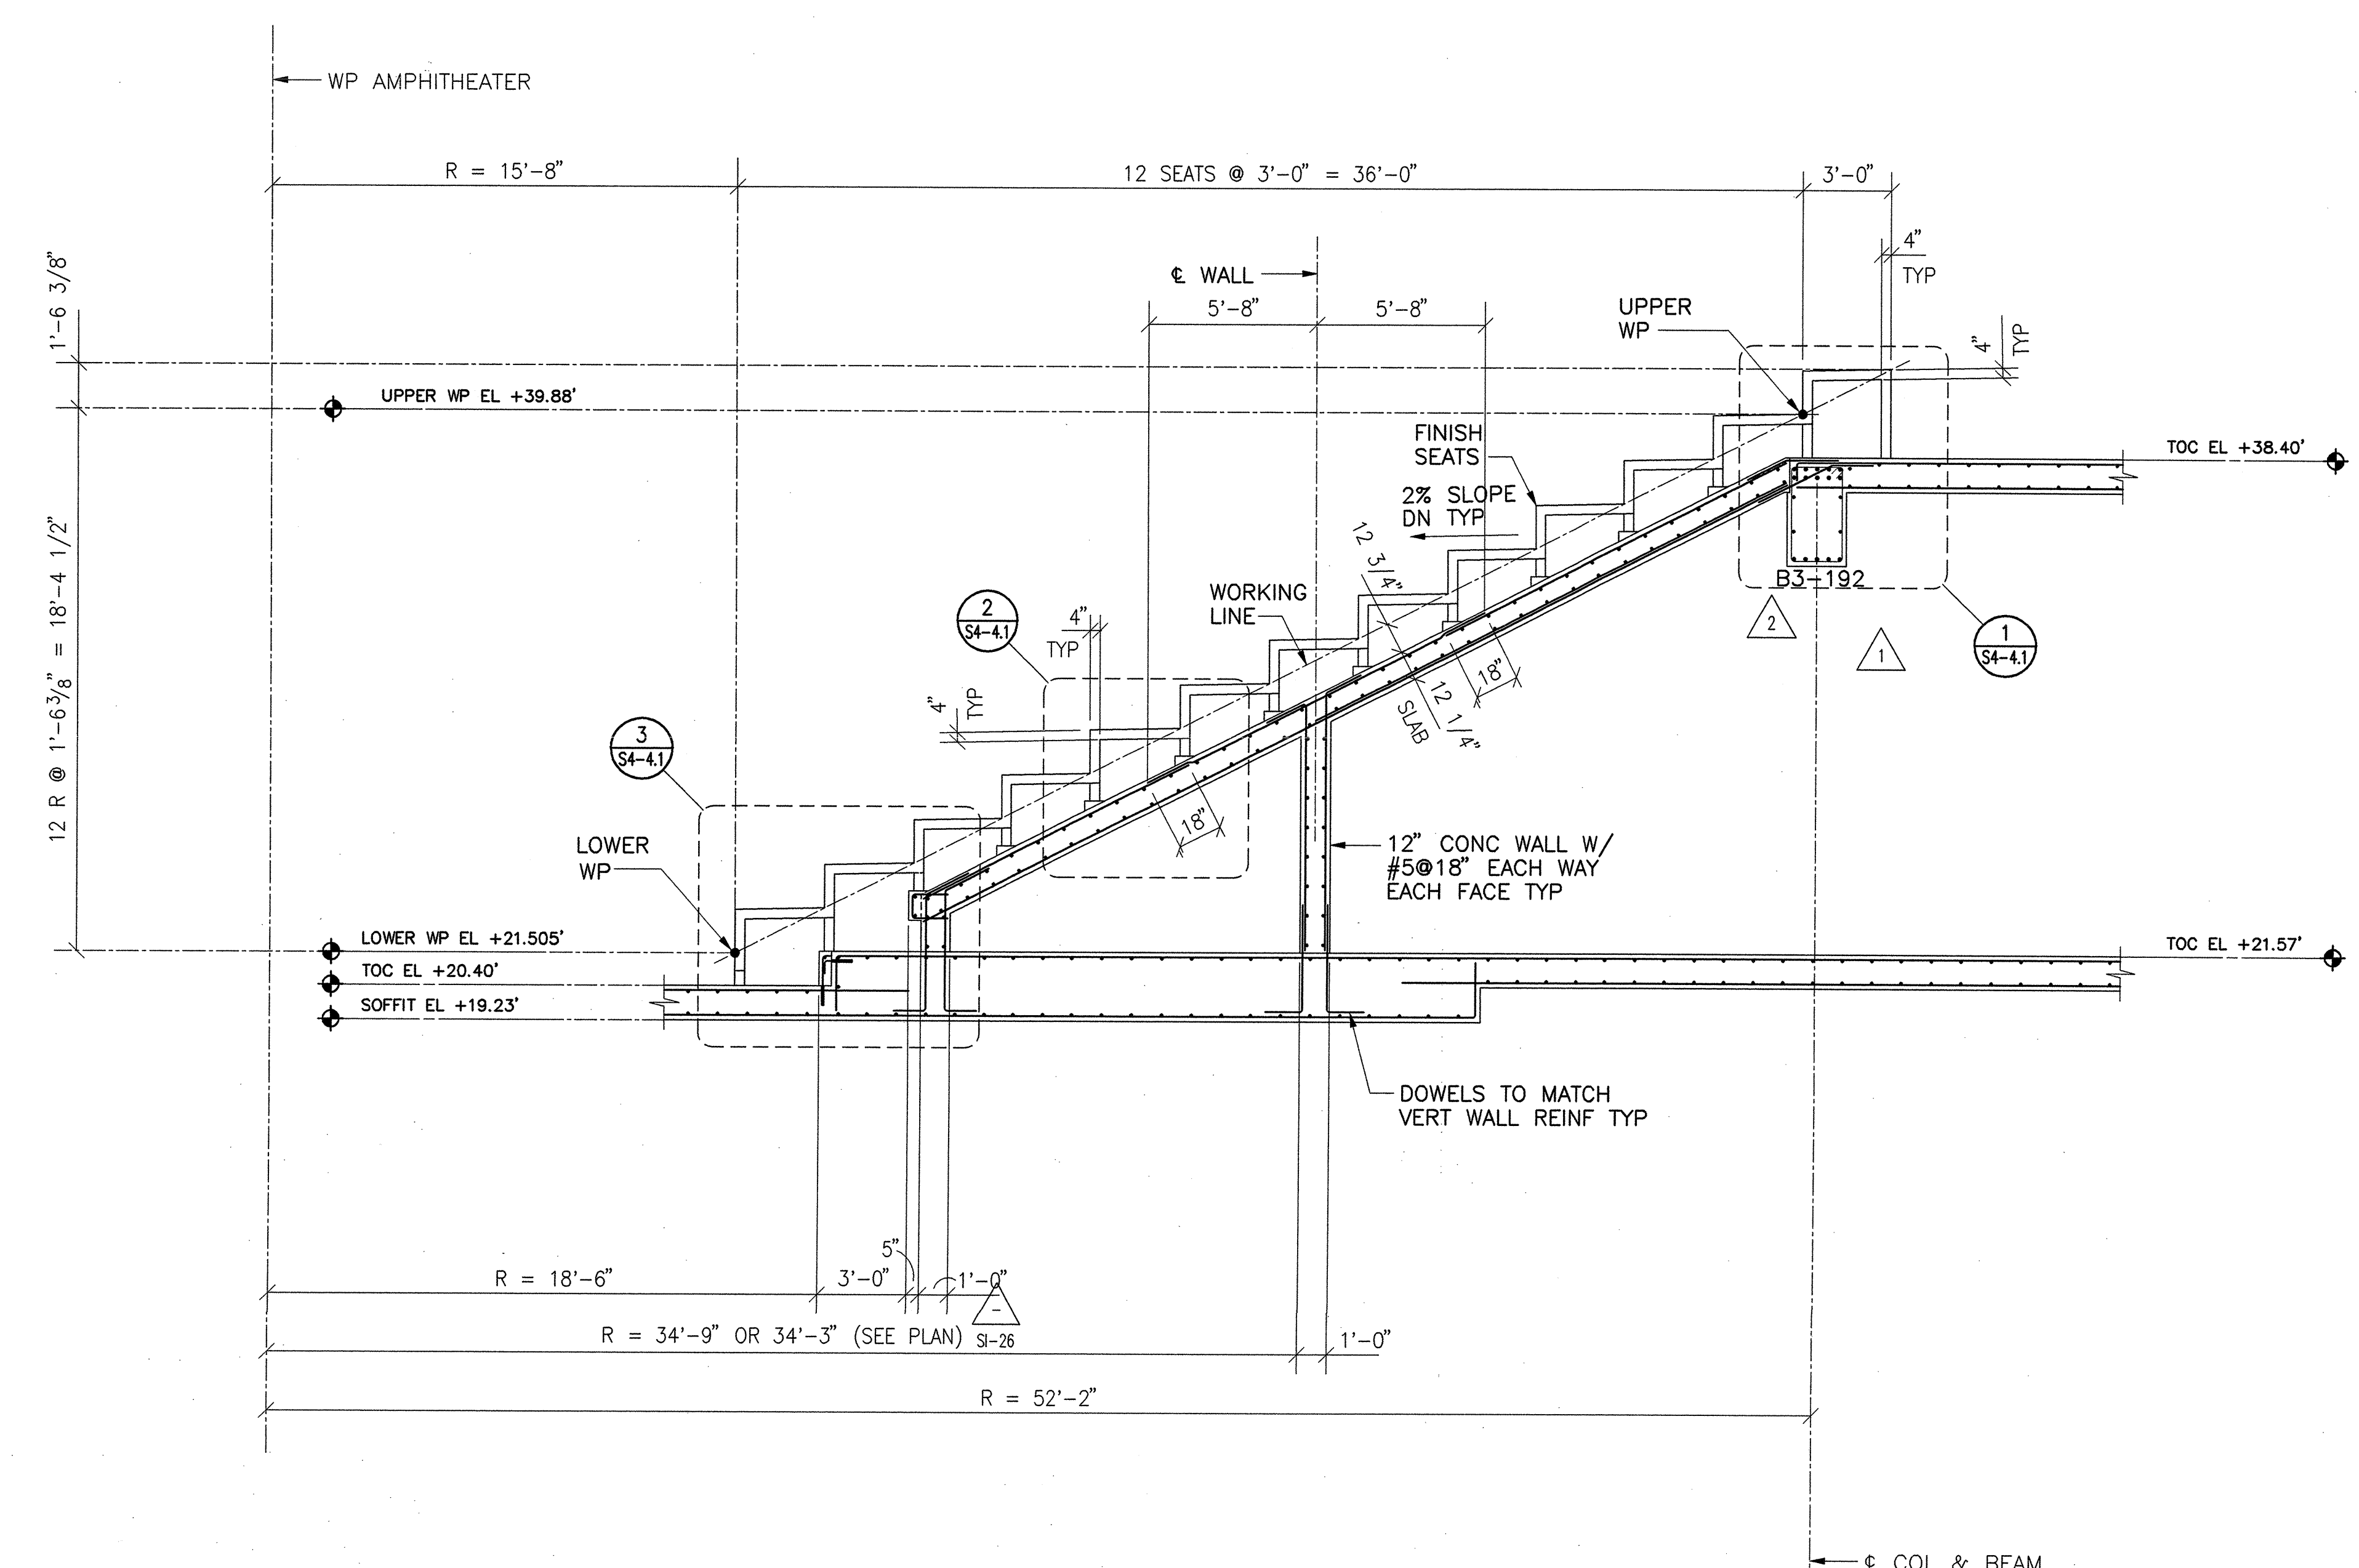


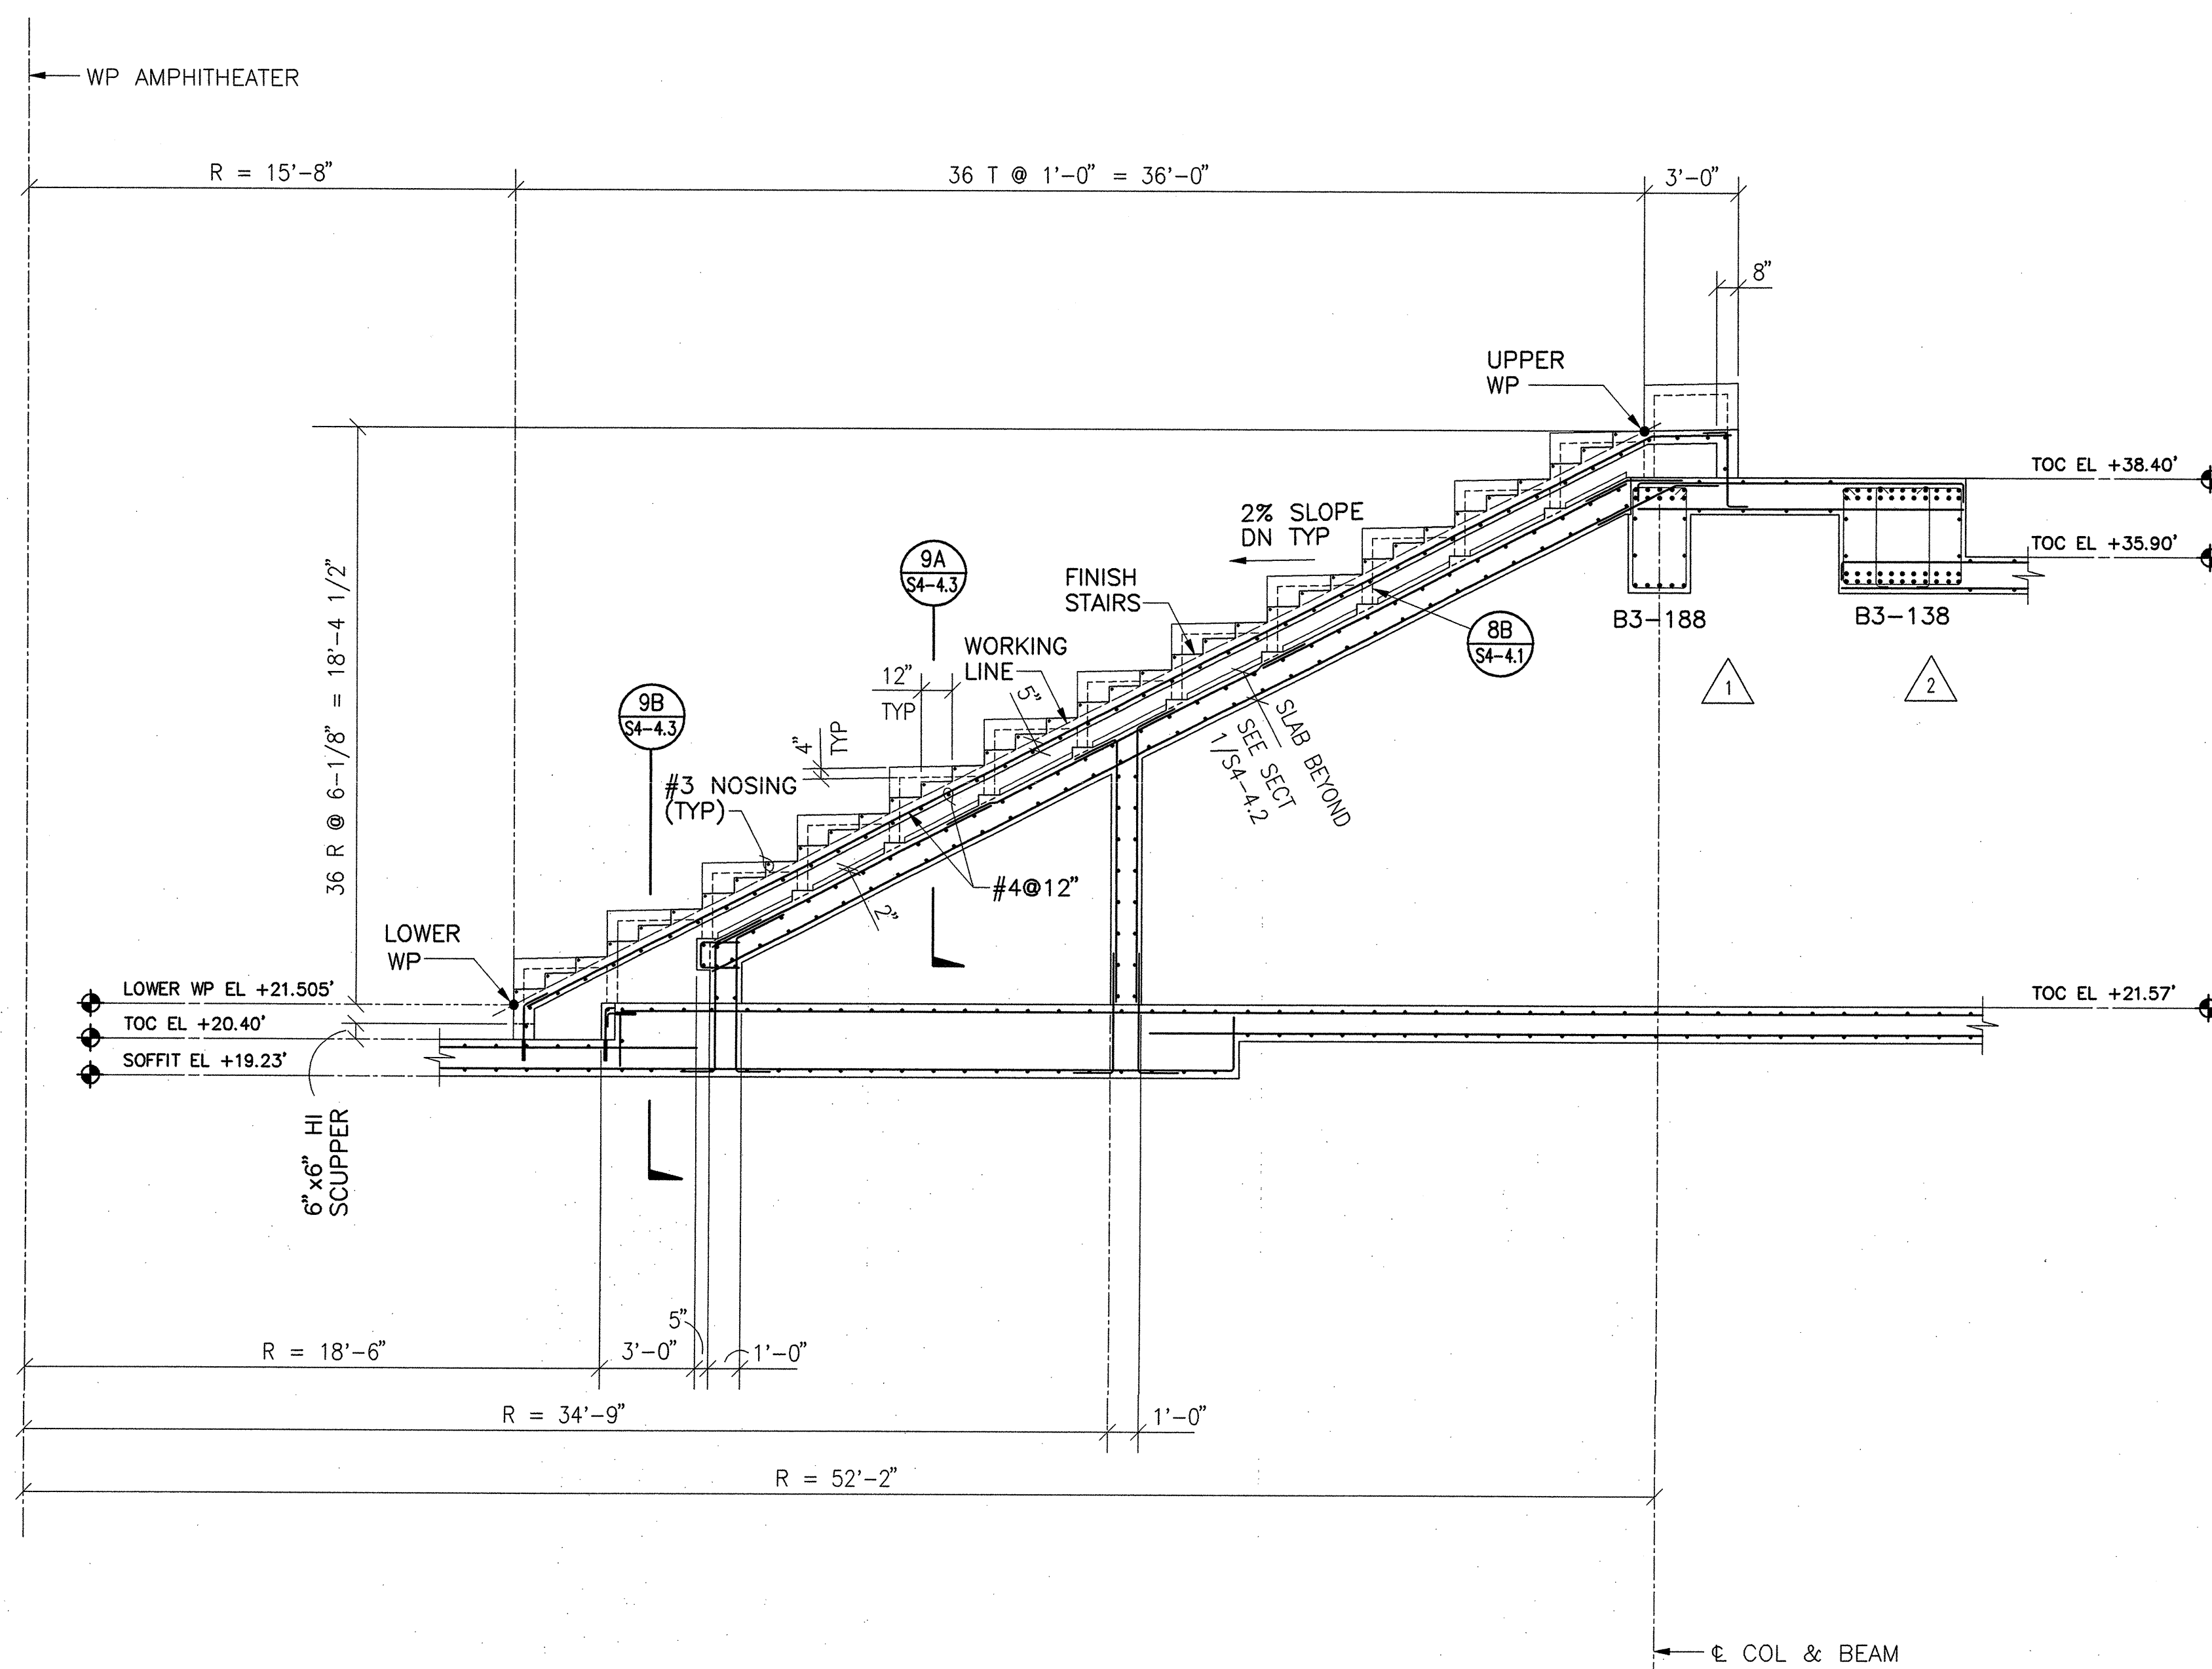

NOTE:
FOR FURTHER DETAILS AND INFO
NOT NOTED, REFER TO
SEATING SECTION 1/S4-4.2 AND
PLANTER SECTION 1/S4-4.3

NO	DATE	ISSUE	NO	DATE	ISSUE
6	02/06/07	SKILL N CORE (P-12) 1ST-10TH CONSTRUCTION			
6-1	03/06/07	SKILL N CORE (P-12) CONSTRUCTION SET			
8	04/06/07	SKILL N CORE (P-13) CONSTRUCTION/PERMIT SET			
1	07/05/08	NOBODUM P (10 ISSUE) 08			
2	07/05/08	NOBODUM P (10 ISSUE) 09			
2	07/05/08	NOBODUM P (10 ISSUE) 10			
2	07/05/08	NOBODUM P (10 ISSUE) 11			
--	12/05/09	NOBODUM ROOSTER RAY (12 & 13)			

CONCRETE
SECTIONS &
DETAILS,
AMPHITHEATER

PROJECT NUMBER
9801
SCALE
1/4"=1'-0"
DRAWN BY
RL
DATE
DECEMBER 05, 2001
SHEET NUMBER
S4-4.2
PR-9(S-43)
© FRANK O. GENTRY & ASSOCIATES, INC.