




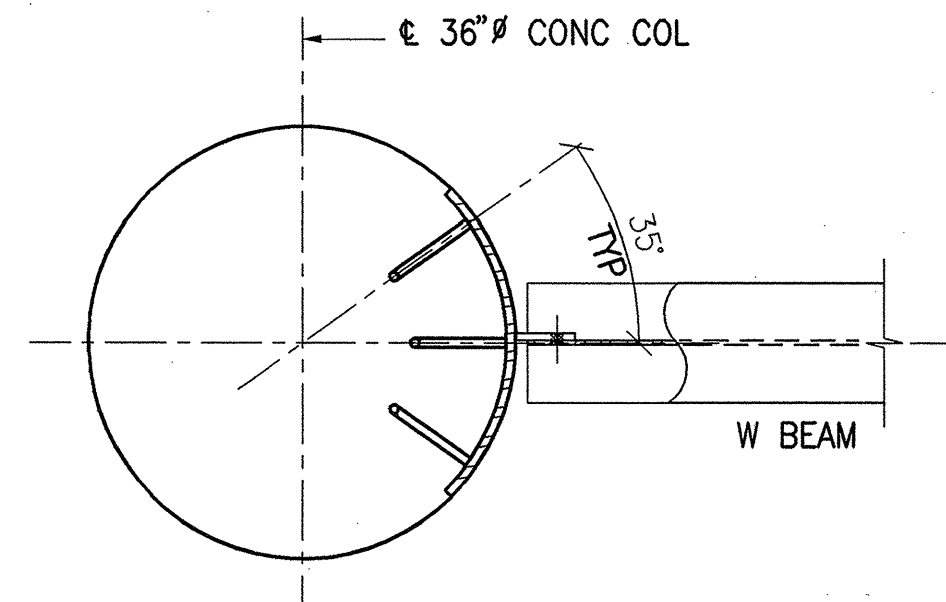

16A PLAN CONC COL

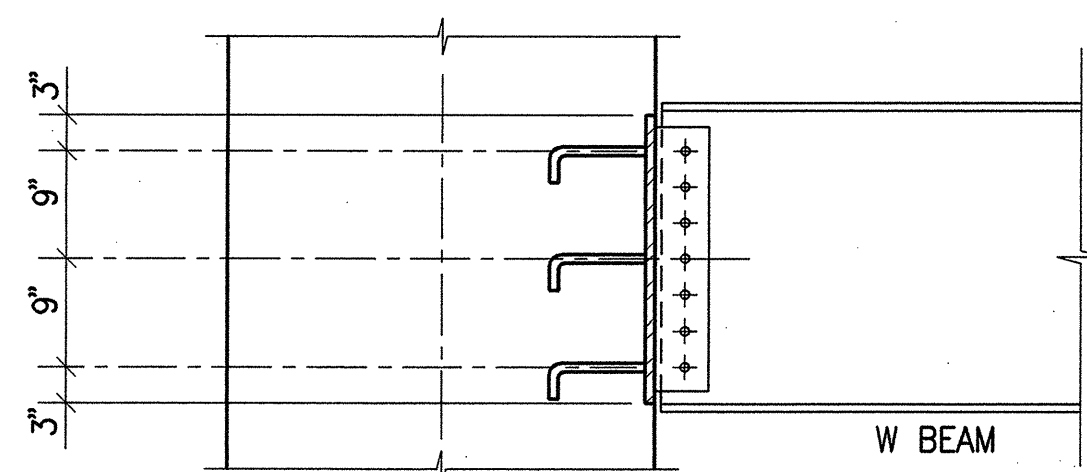

16B SECTION

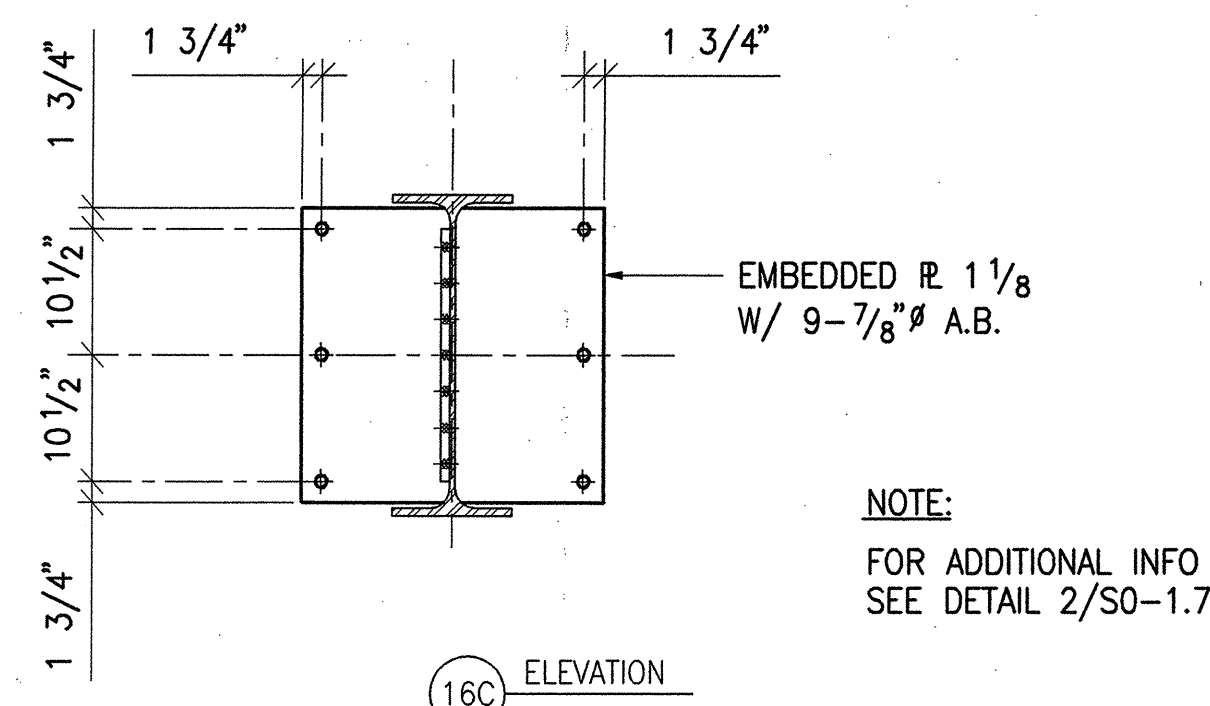


16C ELEVATION

NOTE:
FOR ADDITIONAL INFO
SEE DETAIL 2/SO-1.7


17 DETAIL

3/4\"/>

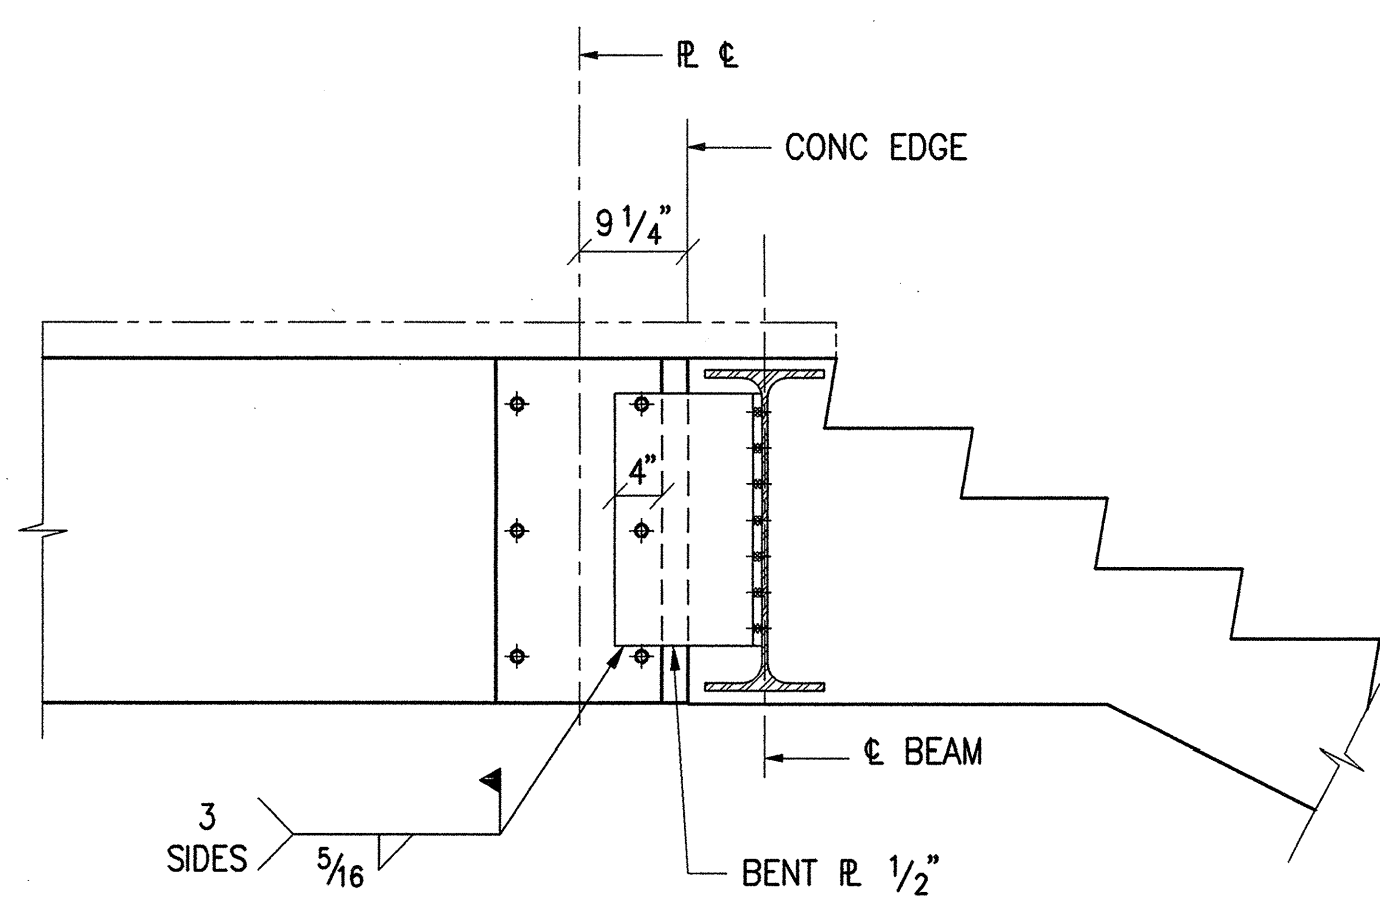


18 DETAIL

3/4\"/>

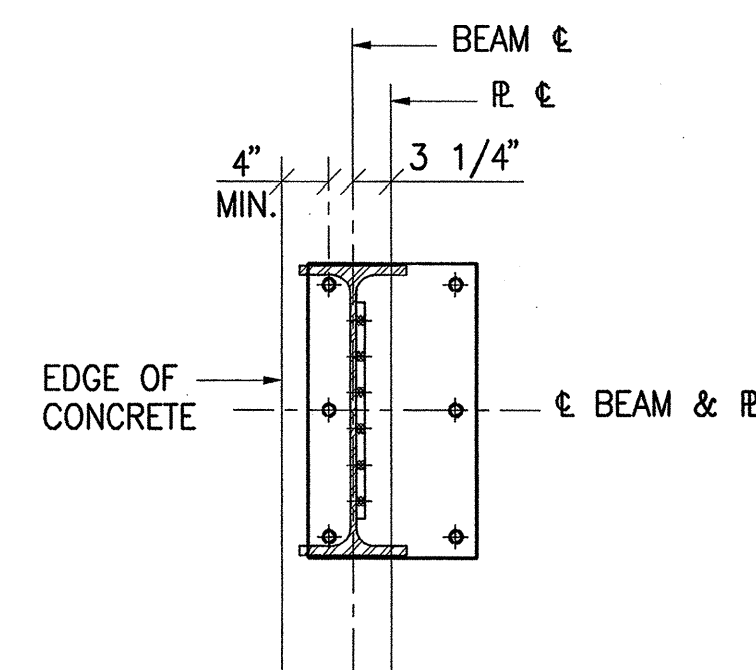


13 SECTION

3/4\"/>

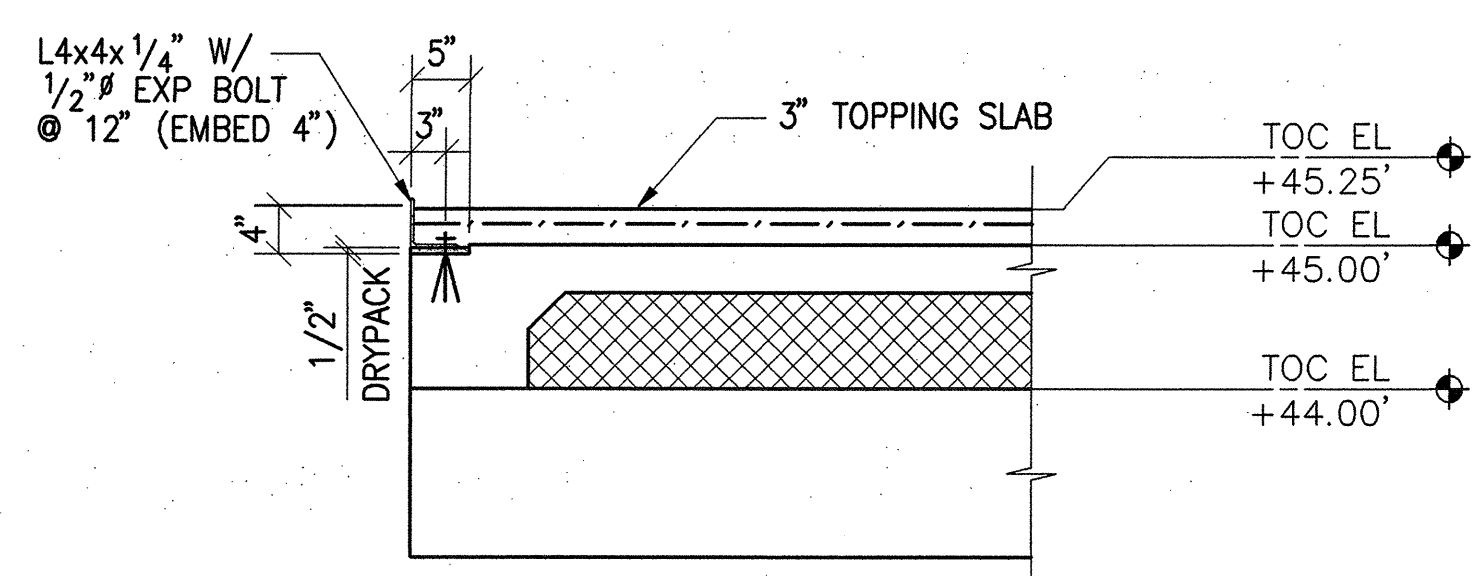


14 SECTION

3/4\"/>

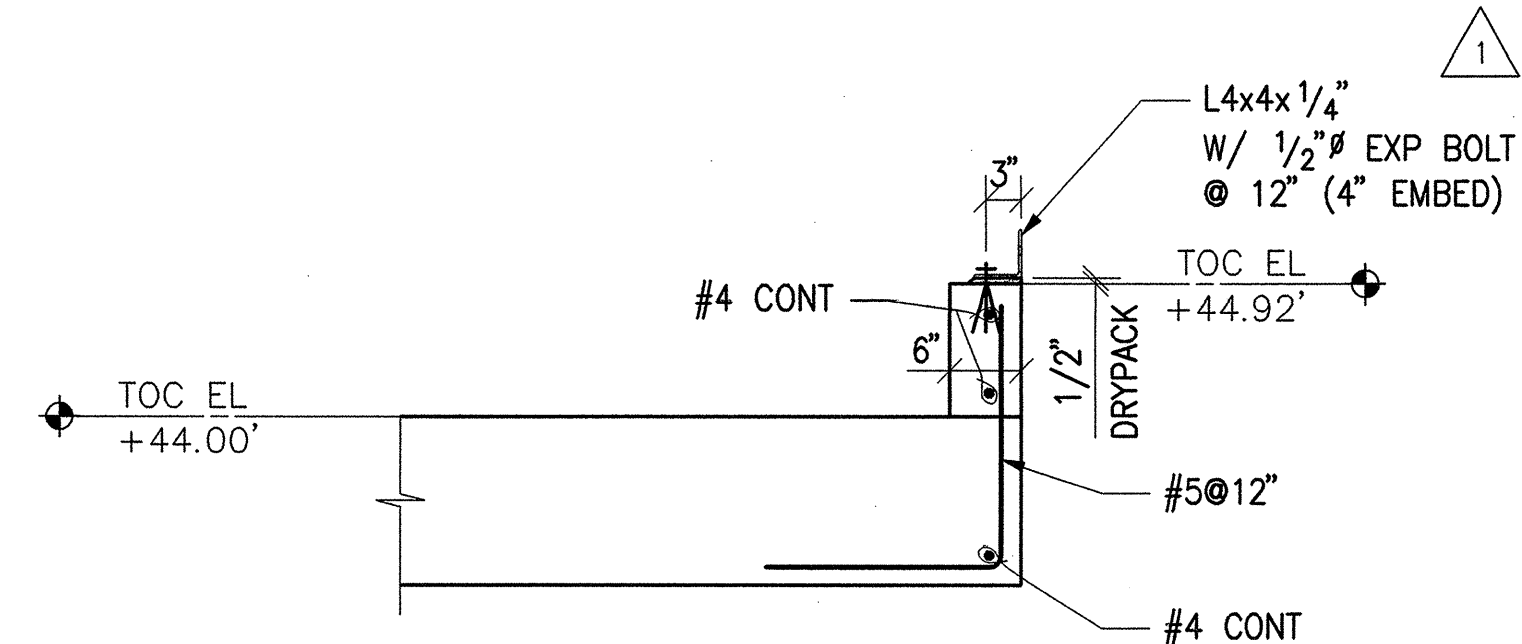


15 SECTION

3/4\"/>

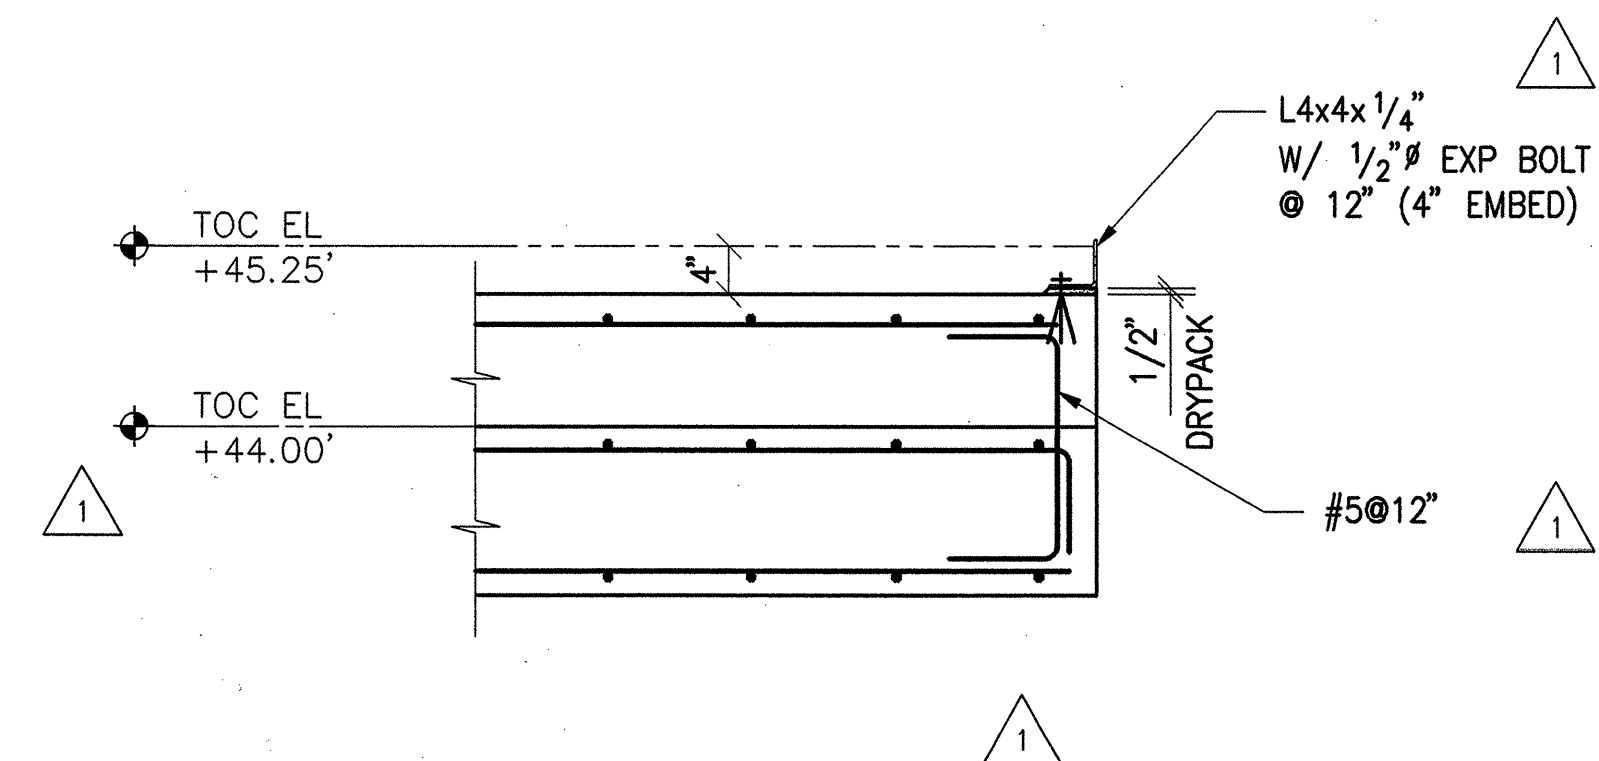

16 SECTION


3/4\"/>

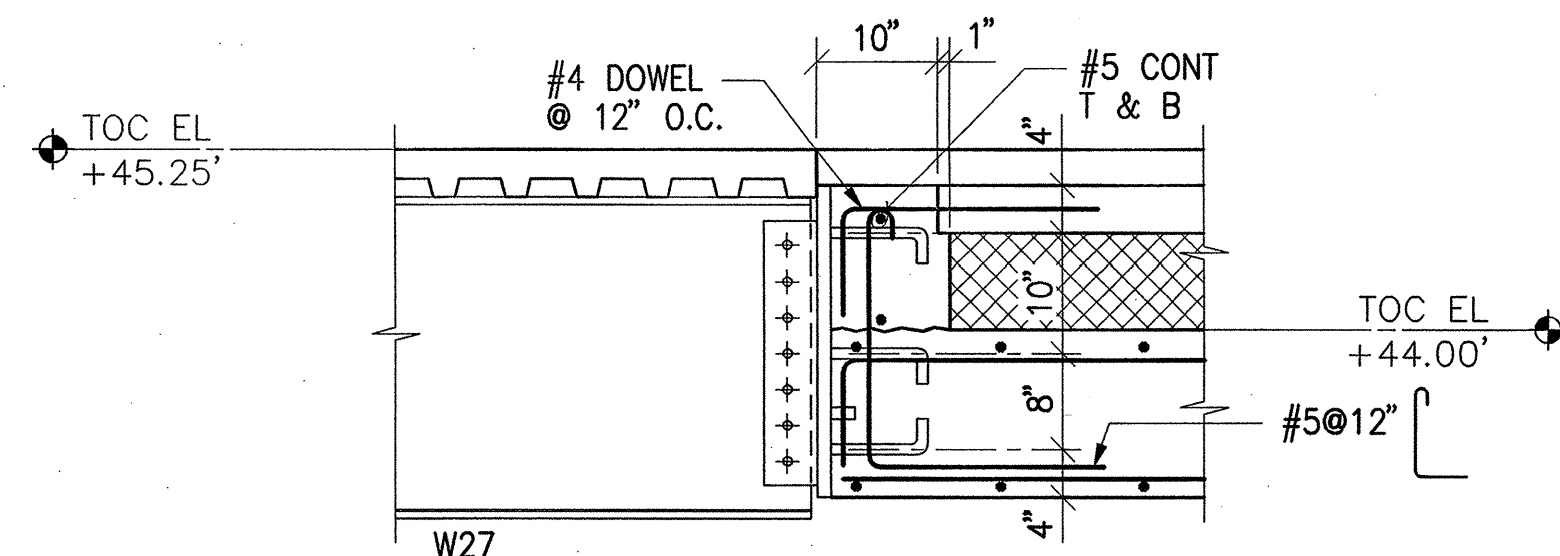

NOTE:
FOR ADDITIONAL INFO
SEE DETAIL 2/SO-1.7

9 DETAIL


3/4\"/>

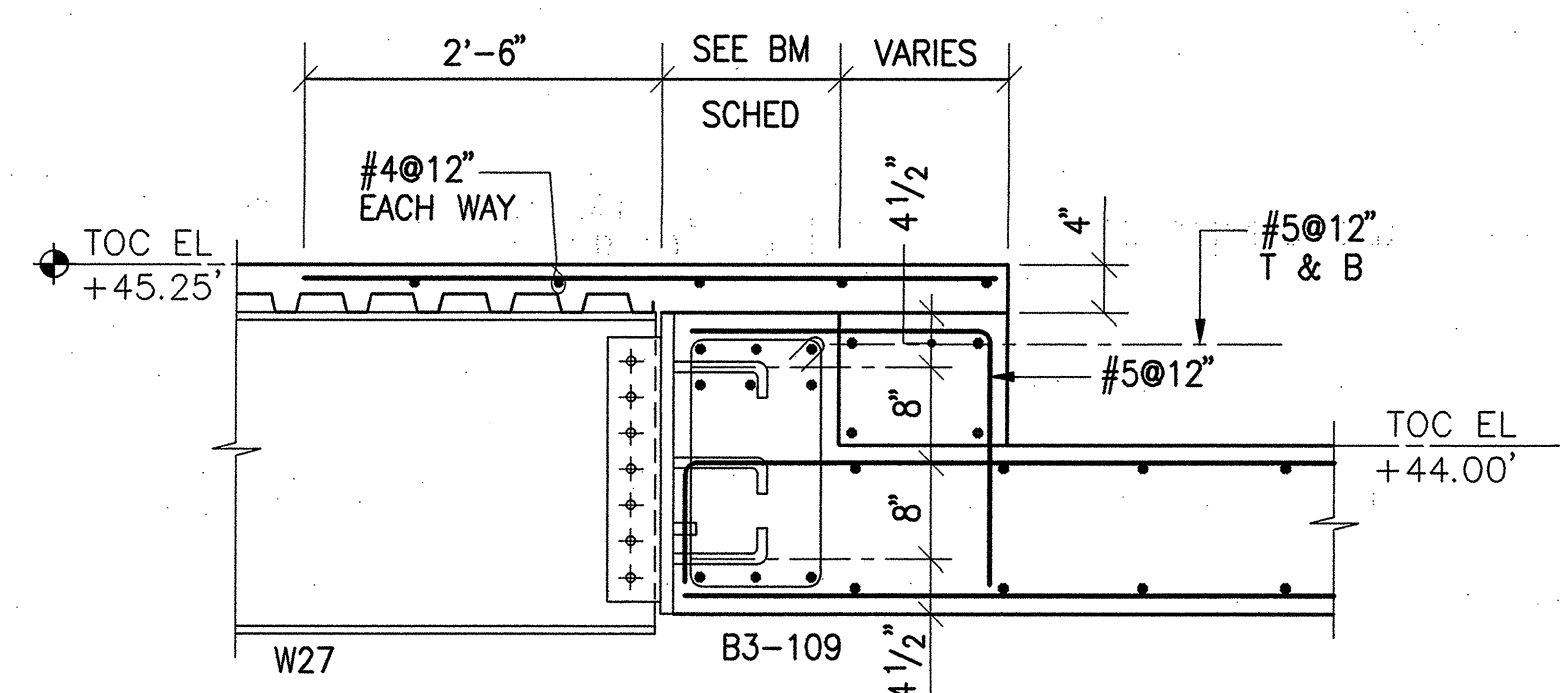

NOTE:
FOR ADDITIONAL INFO
SEE DETAIL 2/SO-1.7

10 DETAIL


3/4\"/>

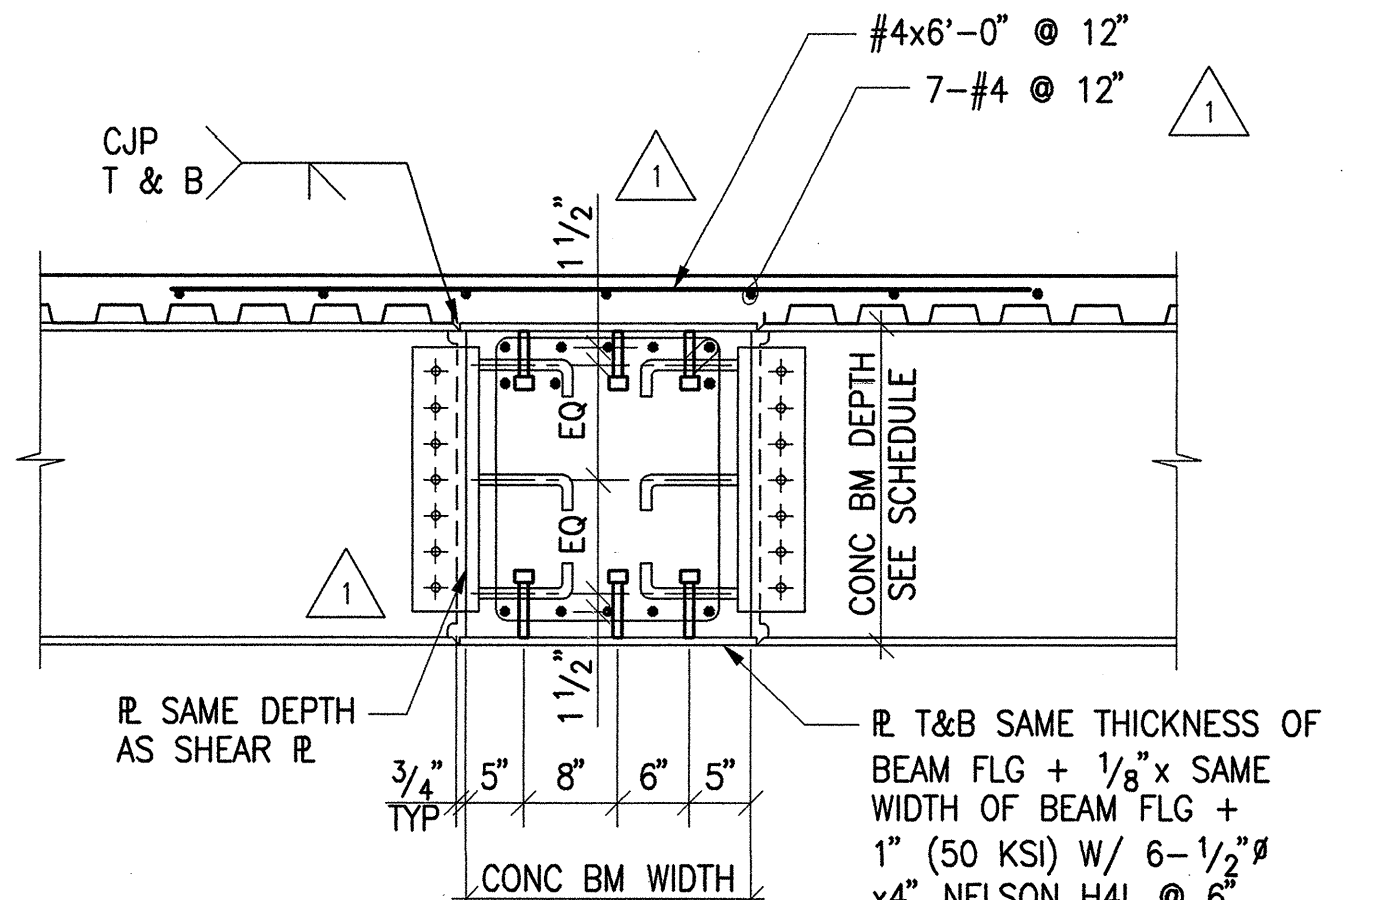

NOTE:
FOR ADDITIONAL INFO
SEE DETAIL 2/SO-1.7


11 DETAIL

3/4\"/>

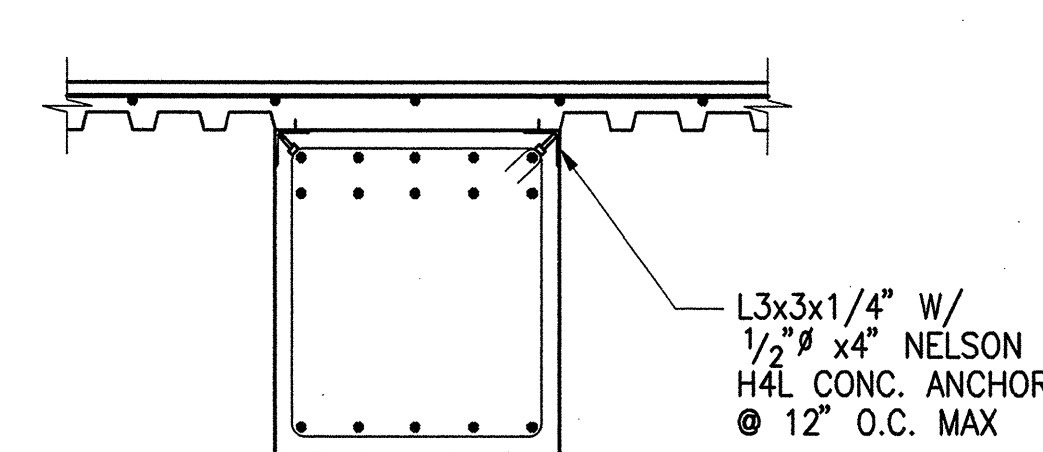

12 DETAIL


3/4\"/>

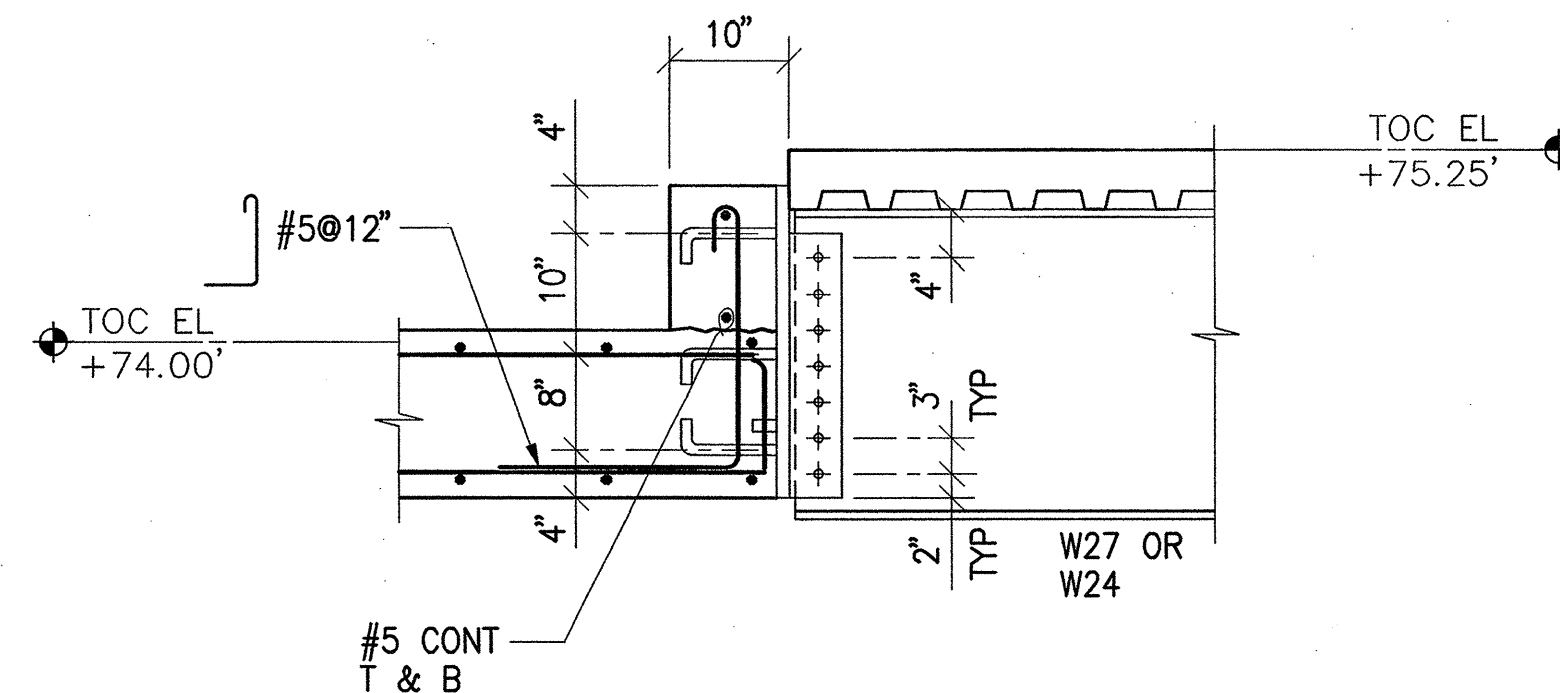

NOTE:
FOR ADDITIONAL INFO
SEE DETAIL 2/SO-1.7


5 DETAIL

3/4\"/>

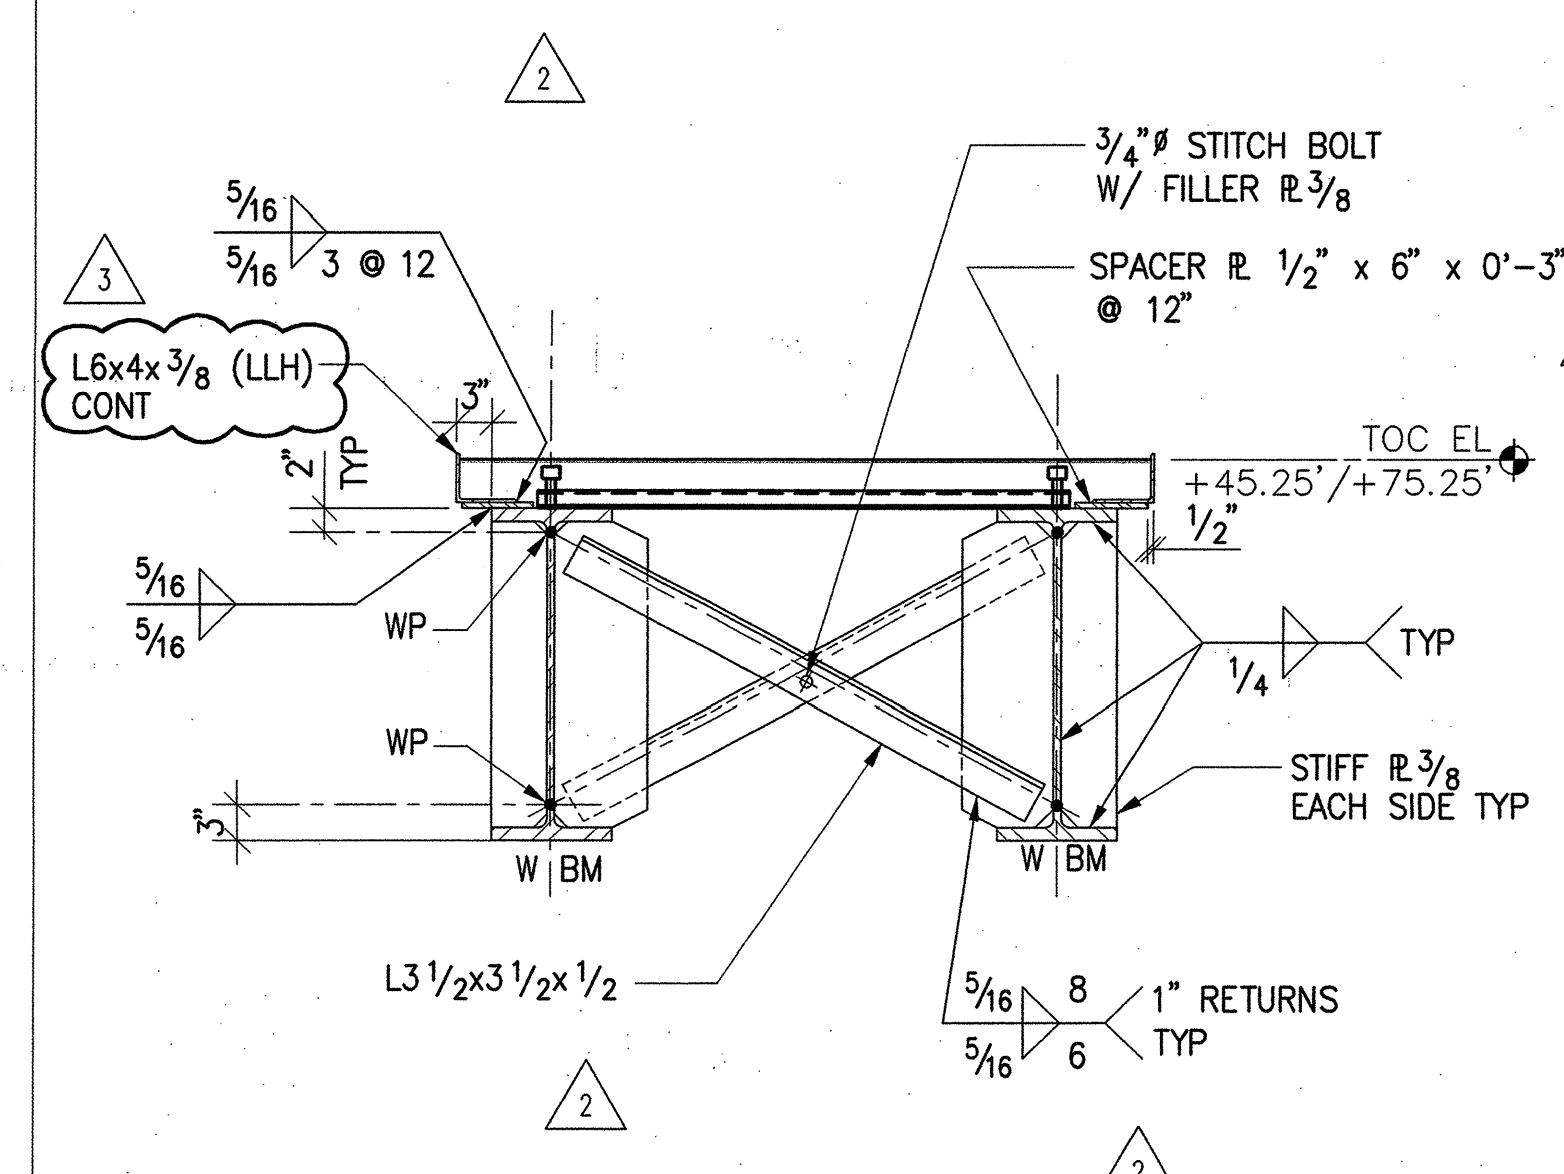


6 DETAIL

3/4\"/>

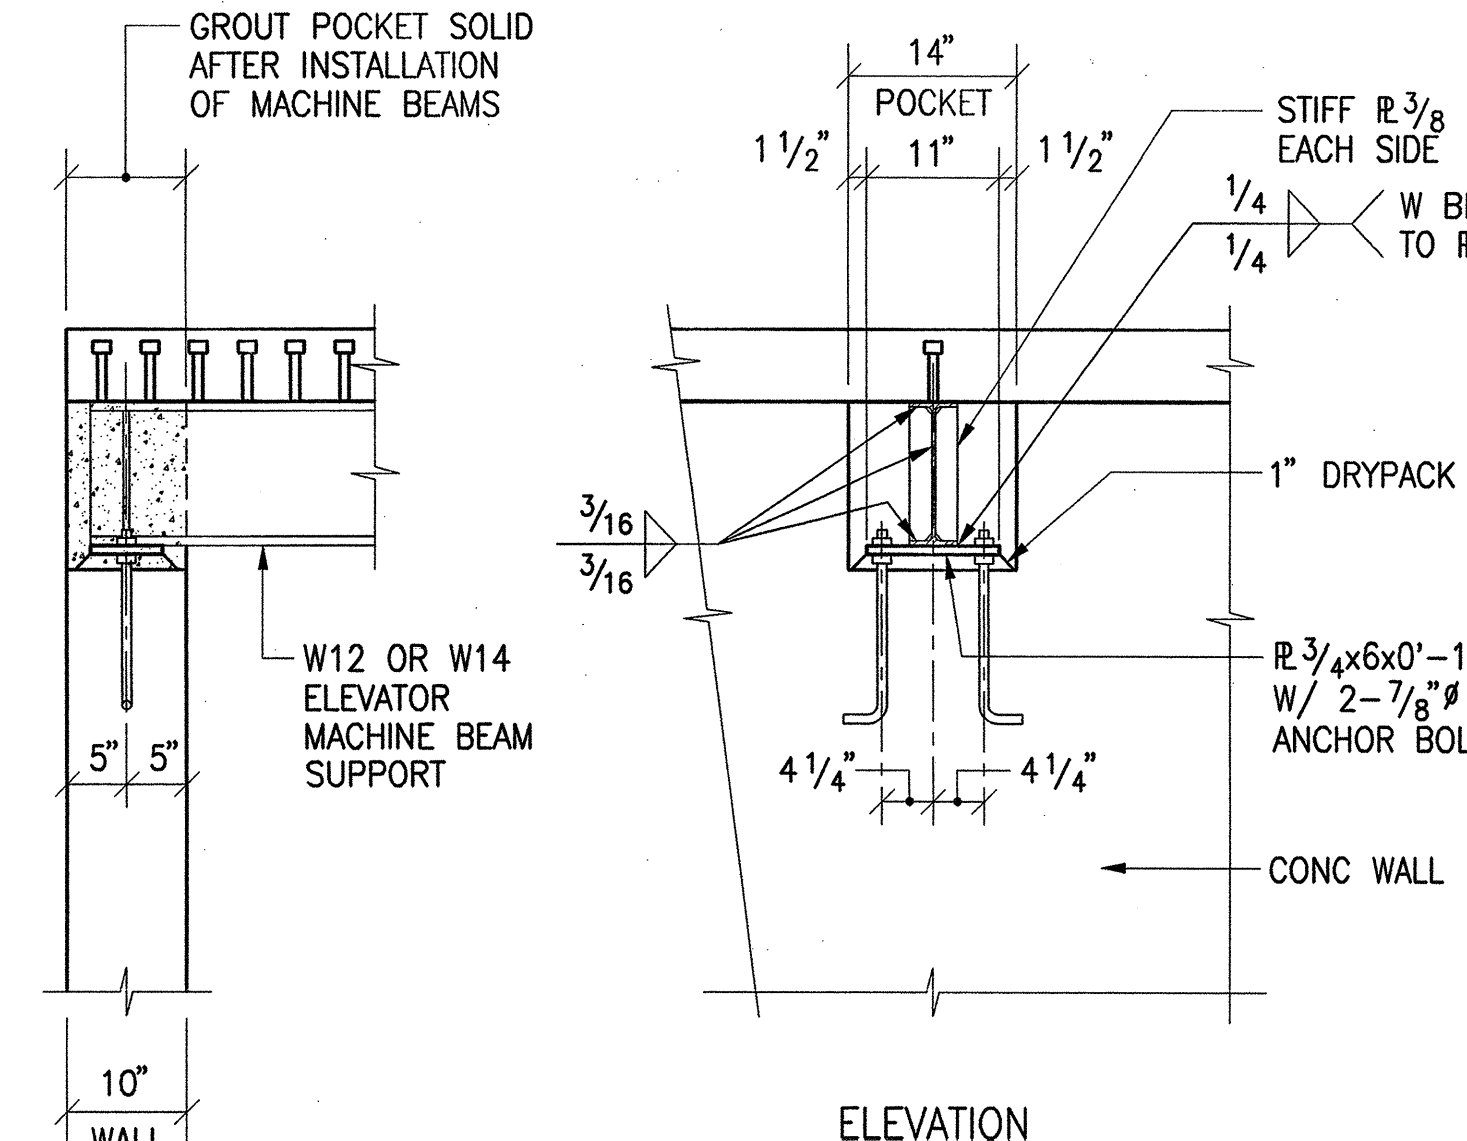

1 DETAIL


3/4\"/>

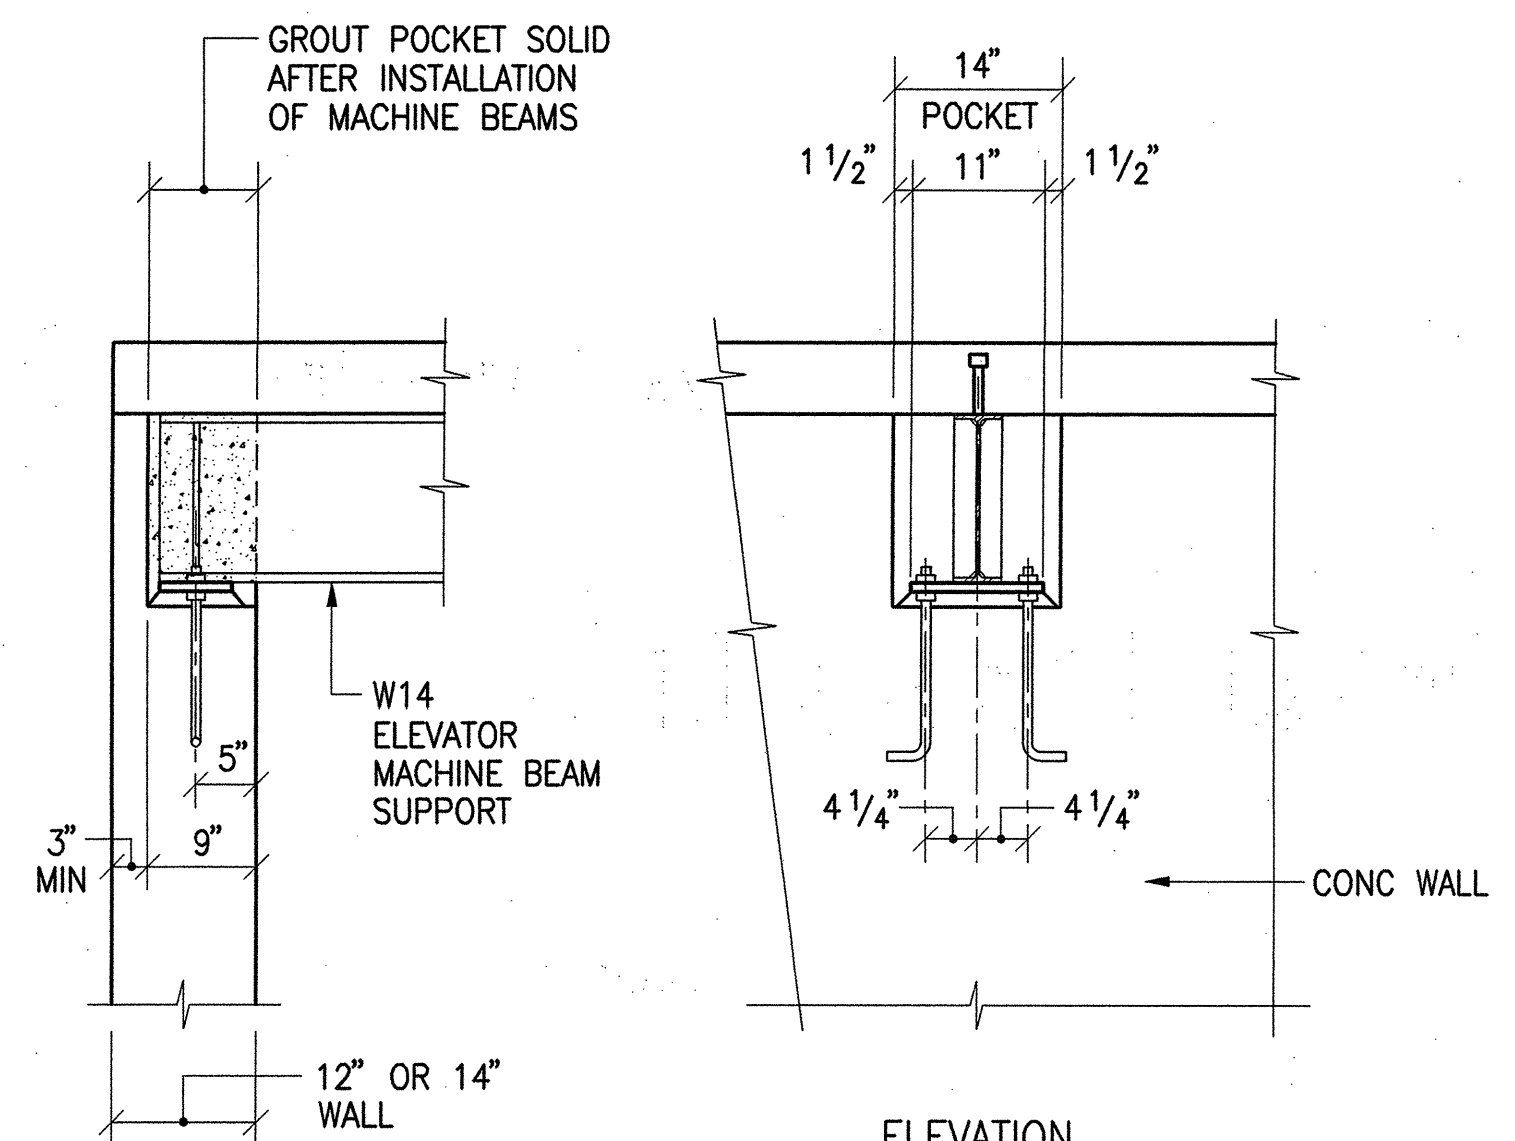

2 DETAIL


3/4\"/>

NOTE:
FOR ADDITIONAL INFO
NOT NOTED SEE DETAIL 1/-

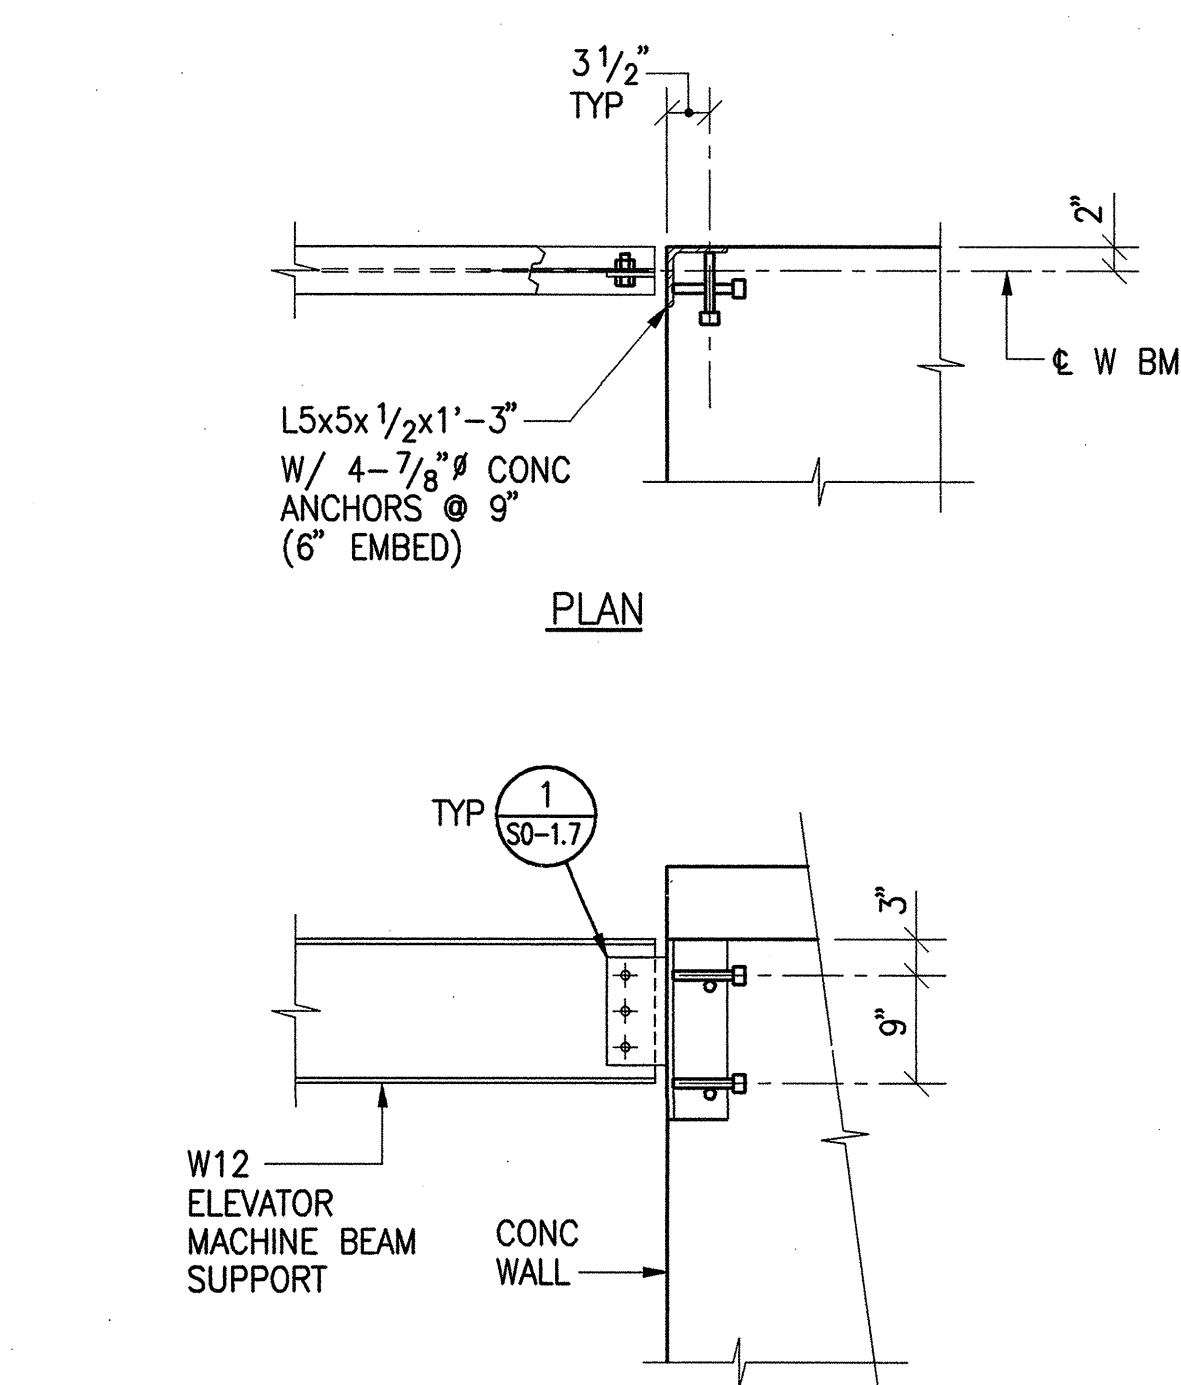

3 DETAIL

3/4\"/>

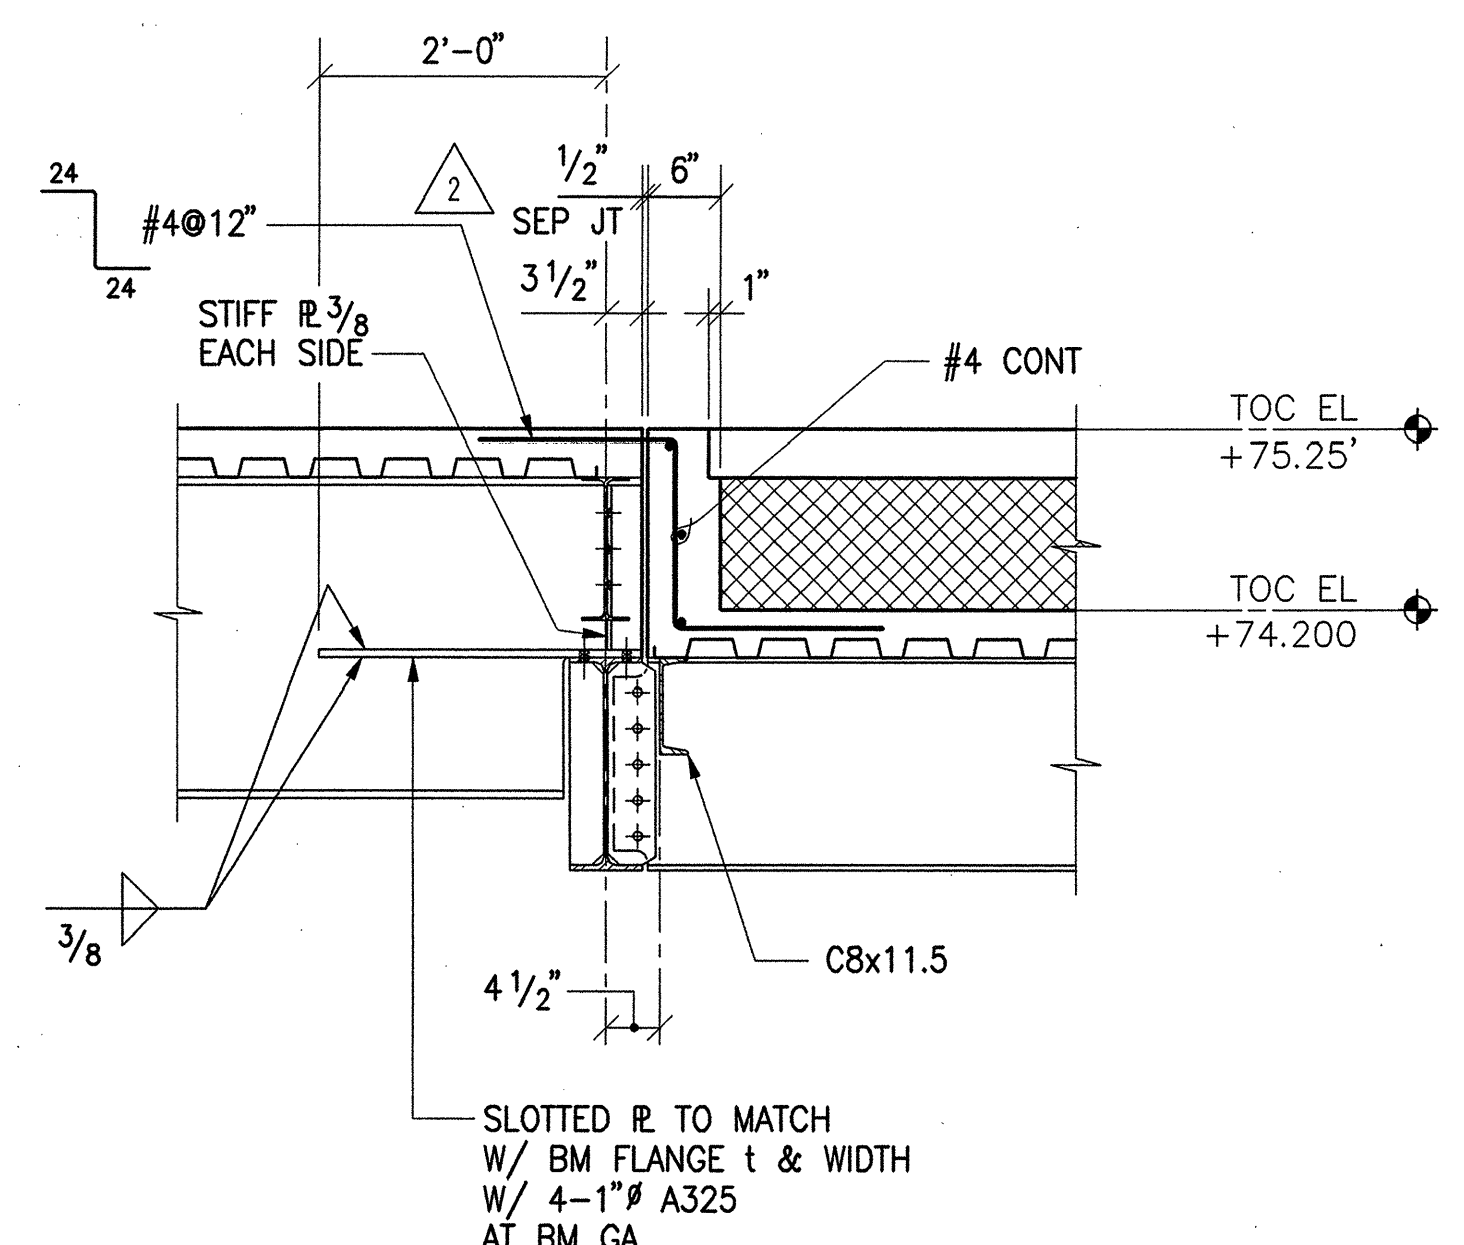

4 DETAIL

3/4\"/>

ADDENDUM #3
(TO ISSUE #8)
AUGUST 27, 2001

FRANK O. GEHRY & ASSOCIATES, INC.
JOHN A. MARTIN & ASSOCIATES, INC.

THE RAY AND MARIA STATA CENTER
MASSACHUSETTS INSTITUTE OF TECHNOLOGY
77 MASSACHUSETTS AVENUE, CAMBRIDGE, MA 02139

NO	DATE	ISSUE	DESCRIPTION
& MISC.
PROJECT NUMBER
9801
SCALE
3/4\"/>