



FW:0999-M1X1_JUE=8'-04"-00"-01"VEL="SEC"DETAILS"4-0-2.DWG
100 Apr. 30 02:35:50 2001

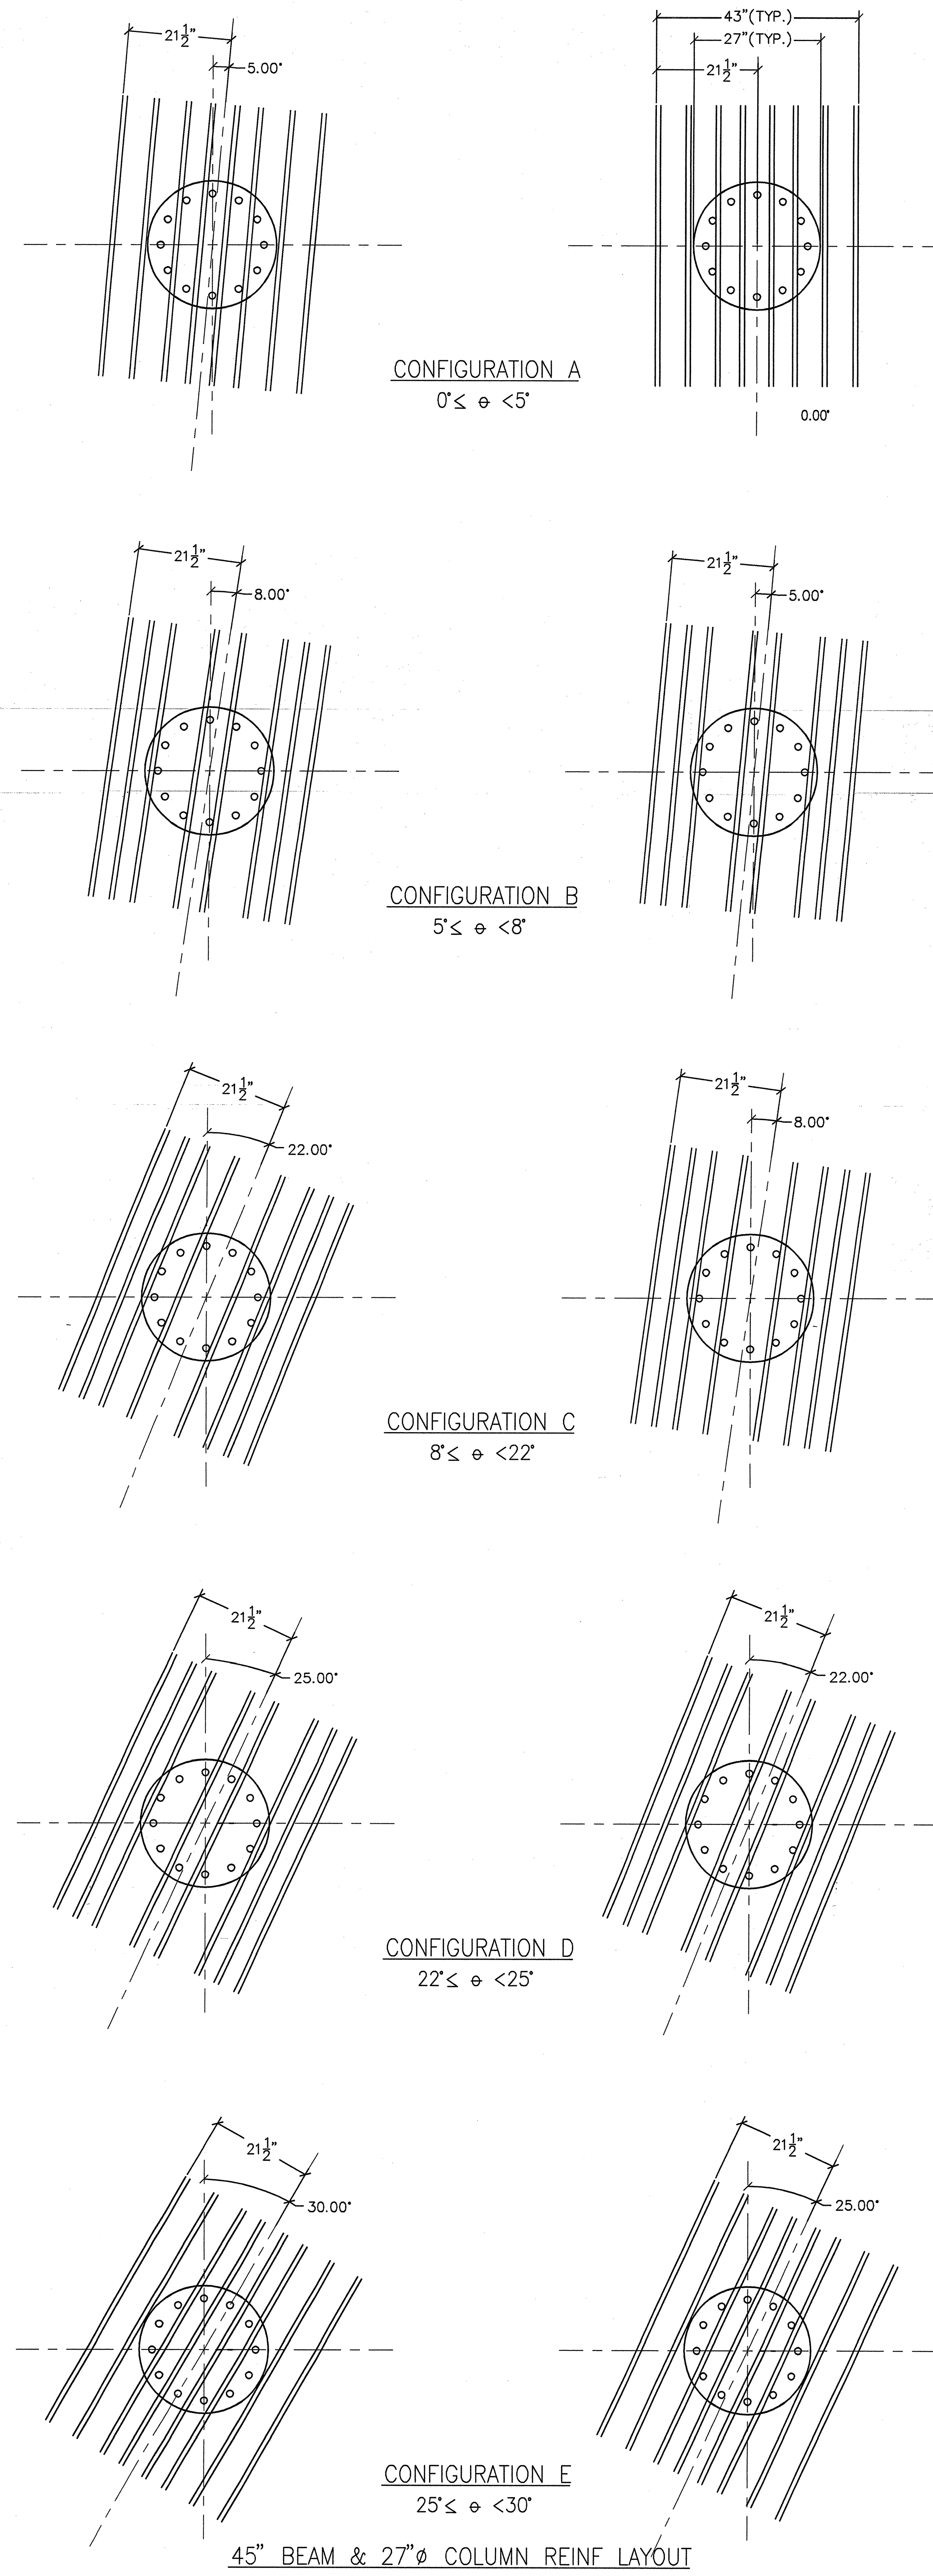

45" BEAM & 27"Ø COLUMN REINF LAYOUT

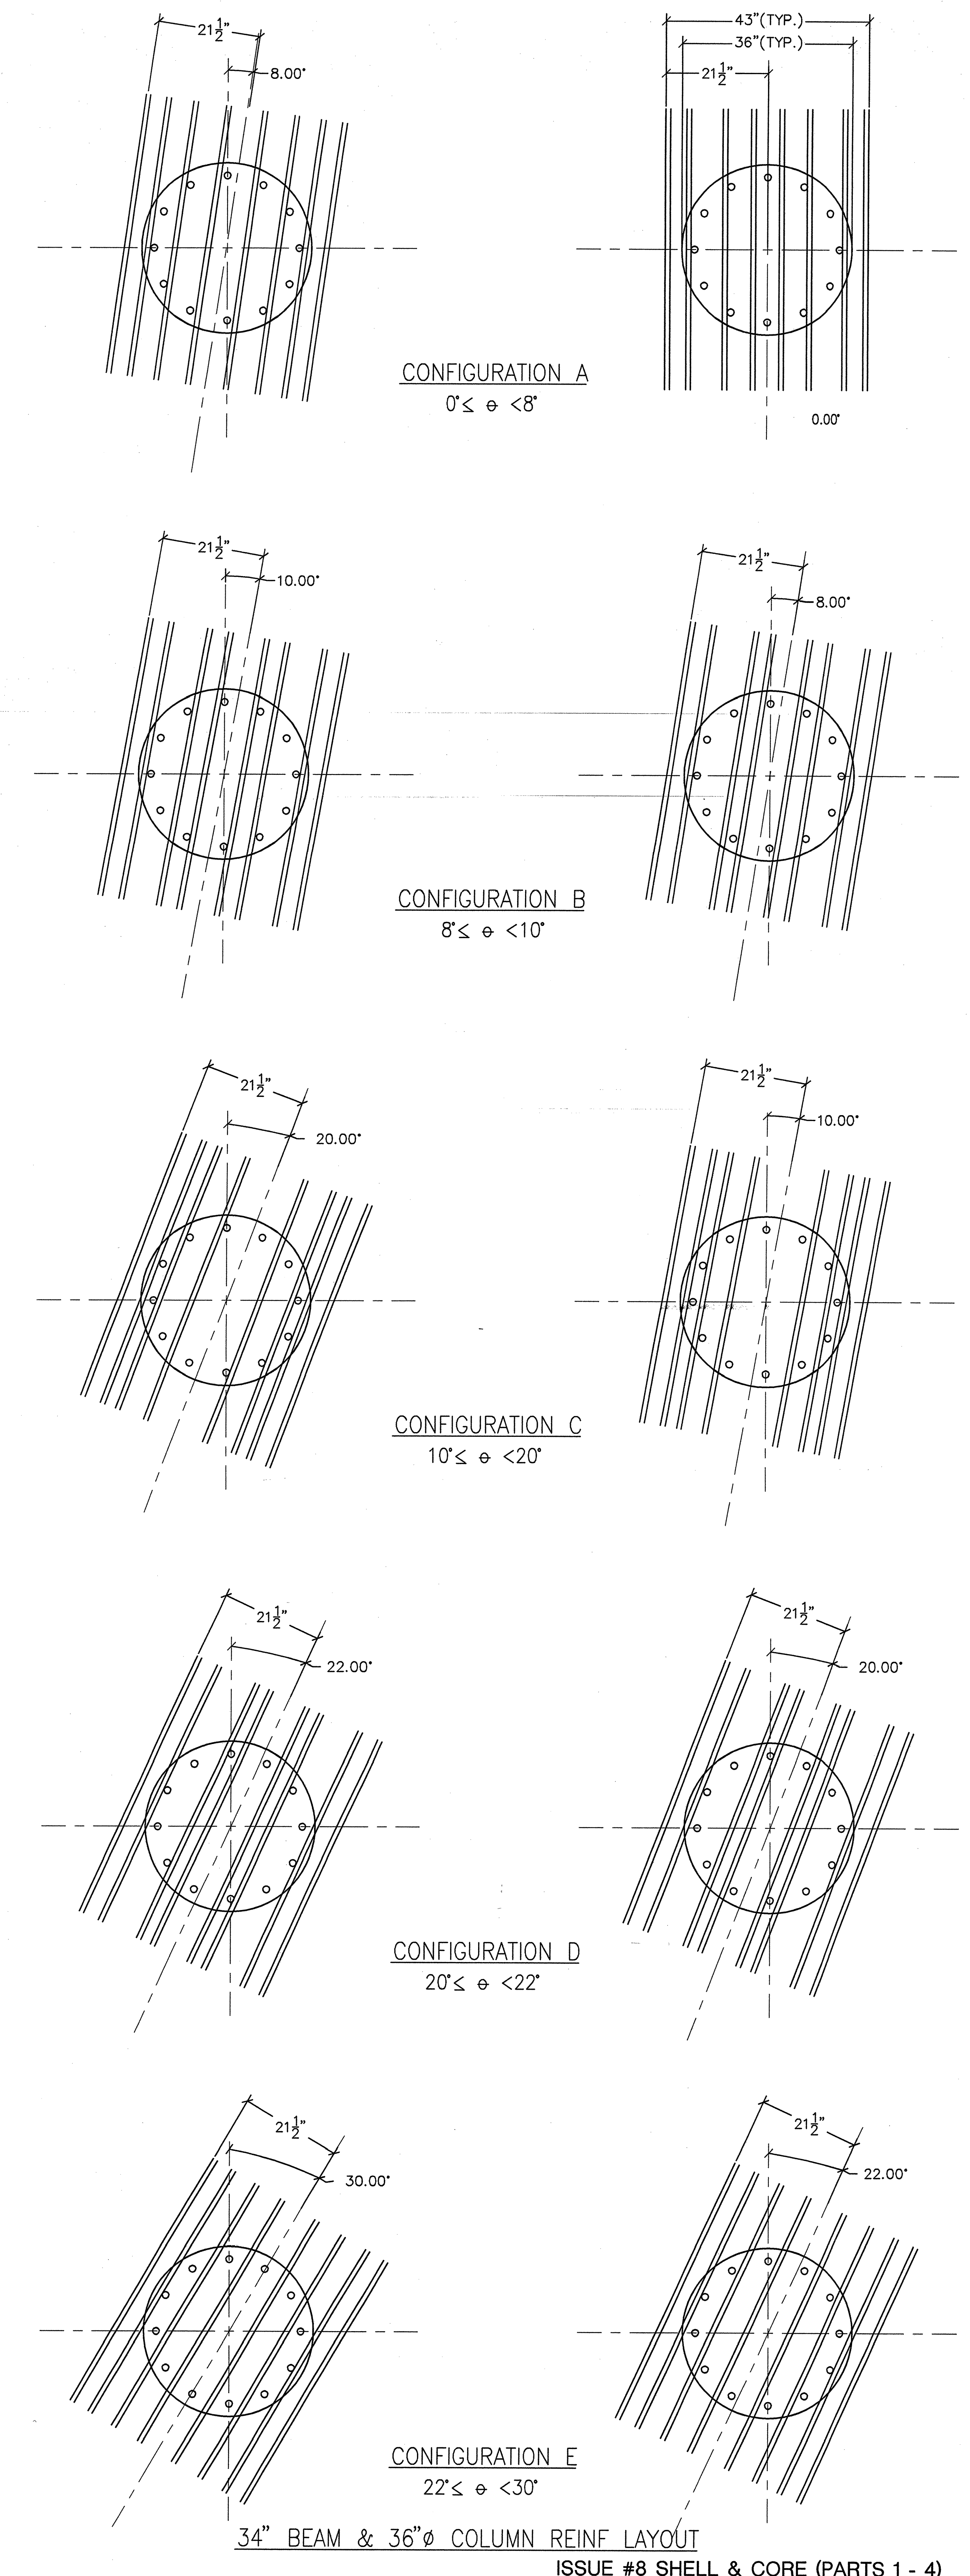

34" BEAM & 36"Ø COLUMN REINF LAYOUT

ISSUE #8 SHELL & CORE (PARTS 1 - 4)
CONSTRUCTION / PERMIT SET
APRIL 30, 2001

NO. DATE

1	04/30/01
2	
3	
ISSUE #8 SHELL & CORE (PARTS 1 - 4)
CONSTRUCTION / PERMIT SET
APRIL 30, 2001

PROJECT NUMBER
9801

SCALE
3/4"=1'-0"

DRAWN BY
DATE
APRIL 30, 2001

SHEET NUMBER

S7-4.02

THE RAY AND MARIA STATA CENTER

FRANK O. GEHRY & ASSOCIATES, INC.
1000 CLOVERFIELD BOULEVARD, SANTA MONICA, CALIFORNIA 90404
TEL (310) 892-6000 FAX (310) 892-6008
CANNON
TEL (310) 714-2540 FAX (310) 714-2541
JOHN A. MARTIN & ASSOCIATES, INC.
100 VASSAR ST. CAMBRIDGE MASSACHUSETTS 02139
TEL (617) 452-2884 FAX (617) 452-2884
REGISTERED PROFESSIONAL ENGINEER
MASSACHUSETTS REG. NO. 10015