


FWB998-FH1\1 UE-B-04-30-01\EL-SEC-DET\4-1-1.DWG
on Apr 30 02:35:29 2001

MOMENT RESISTING BEAM SCHEDULE													
MARK	SECTION	SUPPORT SOUTH/WEST ← F.O. SUPPORT	SPAN	F.O. SUPPORT →	SUPPORT NORTH/EAST	REMARKS	MARK	SECTION	SUPPORT SOUTH/WEST ← F.O. SUPPORT	SPAN	F.O. SUPPORT →	SUPPORT NORTH/EAST	REMARKS
SB3-119	I	#5 #5 #3 □ 2" 9@2 1/2" BAL @ 5" MAX 9@2 1/2" 2"					SB3-103	II	#5 #5 #3 □ 2" 9@2 1/2" BAL @ 5" MAX 9@2 1/2" 2"				
SB3-120	I	#5 #5 #3 □ 2" 9@2 1/2" BAL @ 5" MAX 9@2 1/2" 2"					SB3-104	I	#5 #5 #3 □ 2" 9@2 1/2" BAL @ 5" MAX 9@2 1/2" 2"				
SB3-121	I	#5 #5 #3 □ 2" 9@2 1/2" BAL @ 5" MAX 9@2 1/2" 2"					SB3-105	II	#5 #5 #3 □ 2" 9@2 1/2" BAL @ 5" MAX 9@2 1/2" 2"				
SB3-122	I	#5 #5 #3 □ 2" 9@2 1/2" BAL @ 5" MAX 9@2 1/2" 2"					SB3-106	II	#5 #5 #3 □ 2" 9@2 1/2" BAL @ 5" MAX 9@2 1/2" 2"				
SB3-123	II	#5 #5 #3 □ 2" 9@2 1/2" BAL @ 5" MAX 9@2 1/2" 2"					SB3-107	I	#5 #5 #3 □ 2" 9@2 1/2" BAL @ 5" MAX 9@2 1/2" 2"				
SB3-124	I	#5 #5 #3 □ 2" 9@2 1/2" BAL @ 5" MAX 9@2 1/2" 2"					SB3-108	I	#5 #5 #3 □ 2" 9@2 1/2" BAL @ 5" MAX 9@2 1/2" 2"				
SB3-125	II	#5 #5 #3 □ 2" 9@2 1/2" BAL @ 5" MAX 9@2 1/2" 2"					SB3-109	I	#5 #5 #3 □ 2" 9@2 1/2" BAL @ 5" MAX 9@2 1/2" 2"				
SB3-126	I	#5 #5 #3 □ 2" 9@2 1/2" BAL @ 5" MAX 9@2 1/2" 2"					SB3-110	II	#5 #5 #3 □ 2" 9@2 1/2" BAL @ 5" MAX 9@2 1/2" 2"				
SB3-127	I	#5 #5 #3 □ 2" 9@2 1/2" BAL @ 5" MAX 9@2 1/2" 2"					SB3-111	I	#5 #5 #3 □ 2" 9@2 1/2" BAL @ 5" MAX 9@2 1/2" 2"				
SB3-128	II	#5 #5 #3 □ 2" 9@2 1/2" BAL @ 5" MAX 9@2 1/2" 2"					SB3-112	I	#5 #5 #3 □ 2" 9@2 1/2" BAL @ 5" MAX 9@2 1/2" 2"				
SB3-129	I	#5 #5 #3 □ 2" 9@2 1/2" BAL @ 5" MAX 9@2 1/2" 2"					SB3-113	I	#5 #5 #3 □ 2" 9@2 1/2" BAL @ 5" MAX 9@2 1/2" 2"				
SB3-130	I	#5 #5 #3 □ 2" 9@2 1/2" BAL @ 5" MAX 9@2 1/2" 2"					SB3-114	I	#5 #5 #3 □ 2" 9@2 1/2" BAL @ 5" MAX 9@2 1/2" 2"				
SB3-131	I	#5 #5 #3 □ 2" 9@2 1/2" BAL @ 5" MAX 9@2 1/2" 2"					SB3-115	I	#5 #5 #3 □ 2" 9@2 1/2" BAL @ 5" MAX 9@2 1/2" 2"				
SB3-132	I	#5 #5 #3 □ 2" 9@2 1/2" BAL @ 5" MAX 9@2 1/2" 2"					SB3-116	II	#5 #5 #3 □ 2" 9@2 1/2" BAL @ 5" MAX 9@2 1/2" 2"				
SB3-133	I	#5 #5 #3 □ 2" 9@2 1/2" BAL @ 5" MAX 9@2 1/2" 2"					SB3-117	I	#5 #5 #3 □ 2" 9@2 1/2" BAL @ 5" MAX 9@2 1/2" 2"				
SB3-134	I	#5 #5 #3 □ 2" 9@2 1/2" BAL @ 5" MAX 9@2 1/2" 2"					SB3-118	I	#5 #5 #3 □ 2" 9@2 1/2" BAL @ 5" MAX 9@2 1/2" 2"				

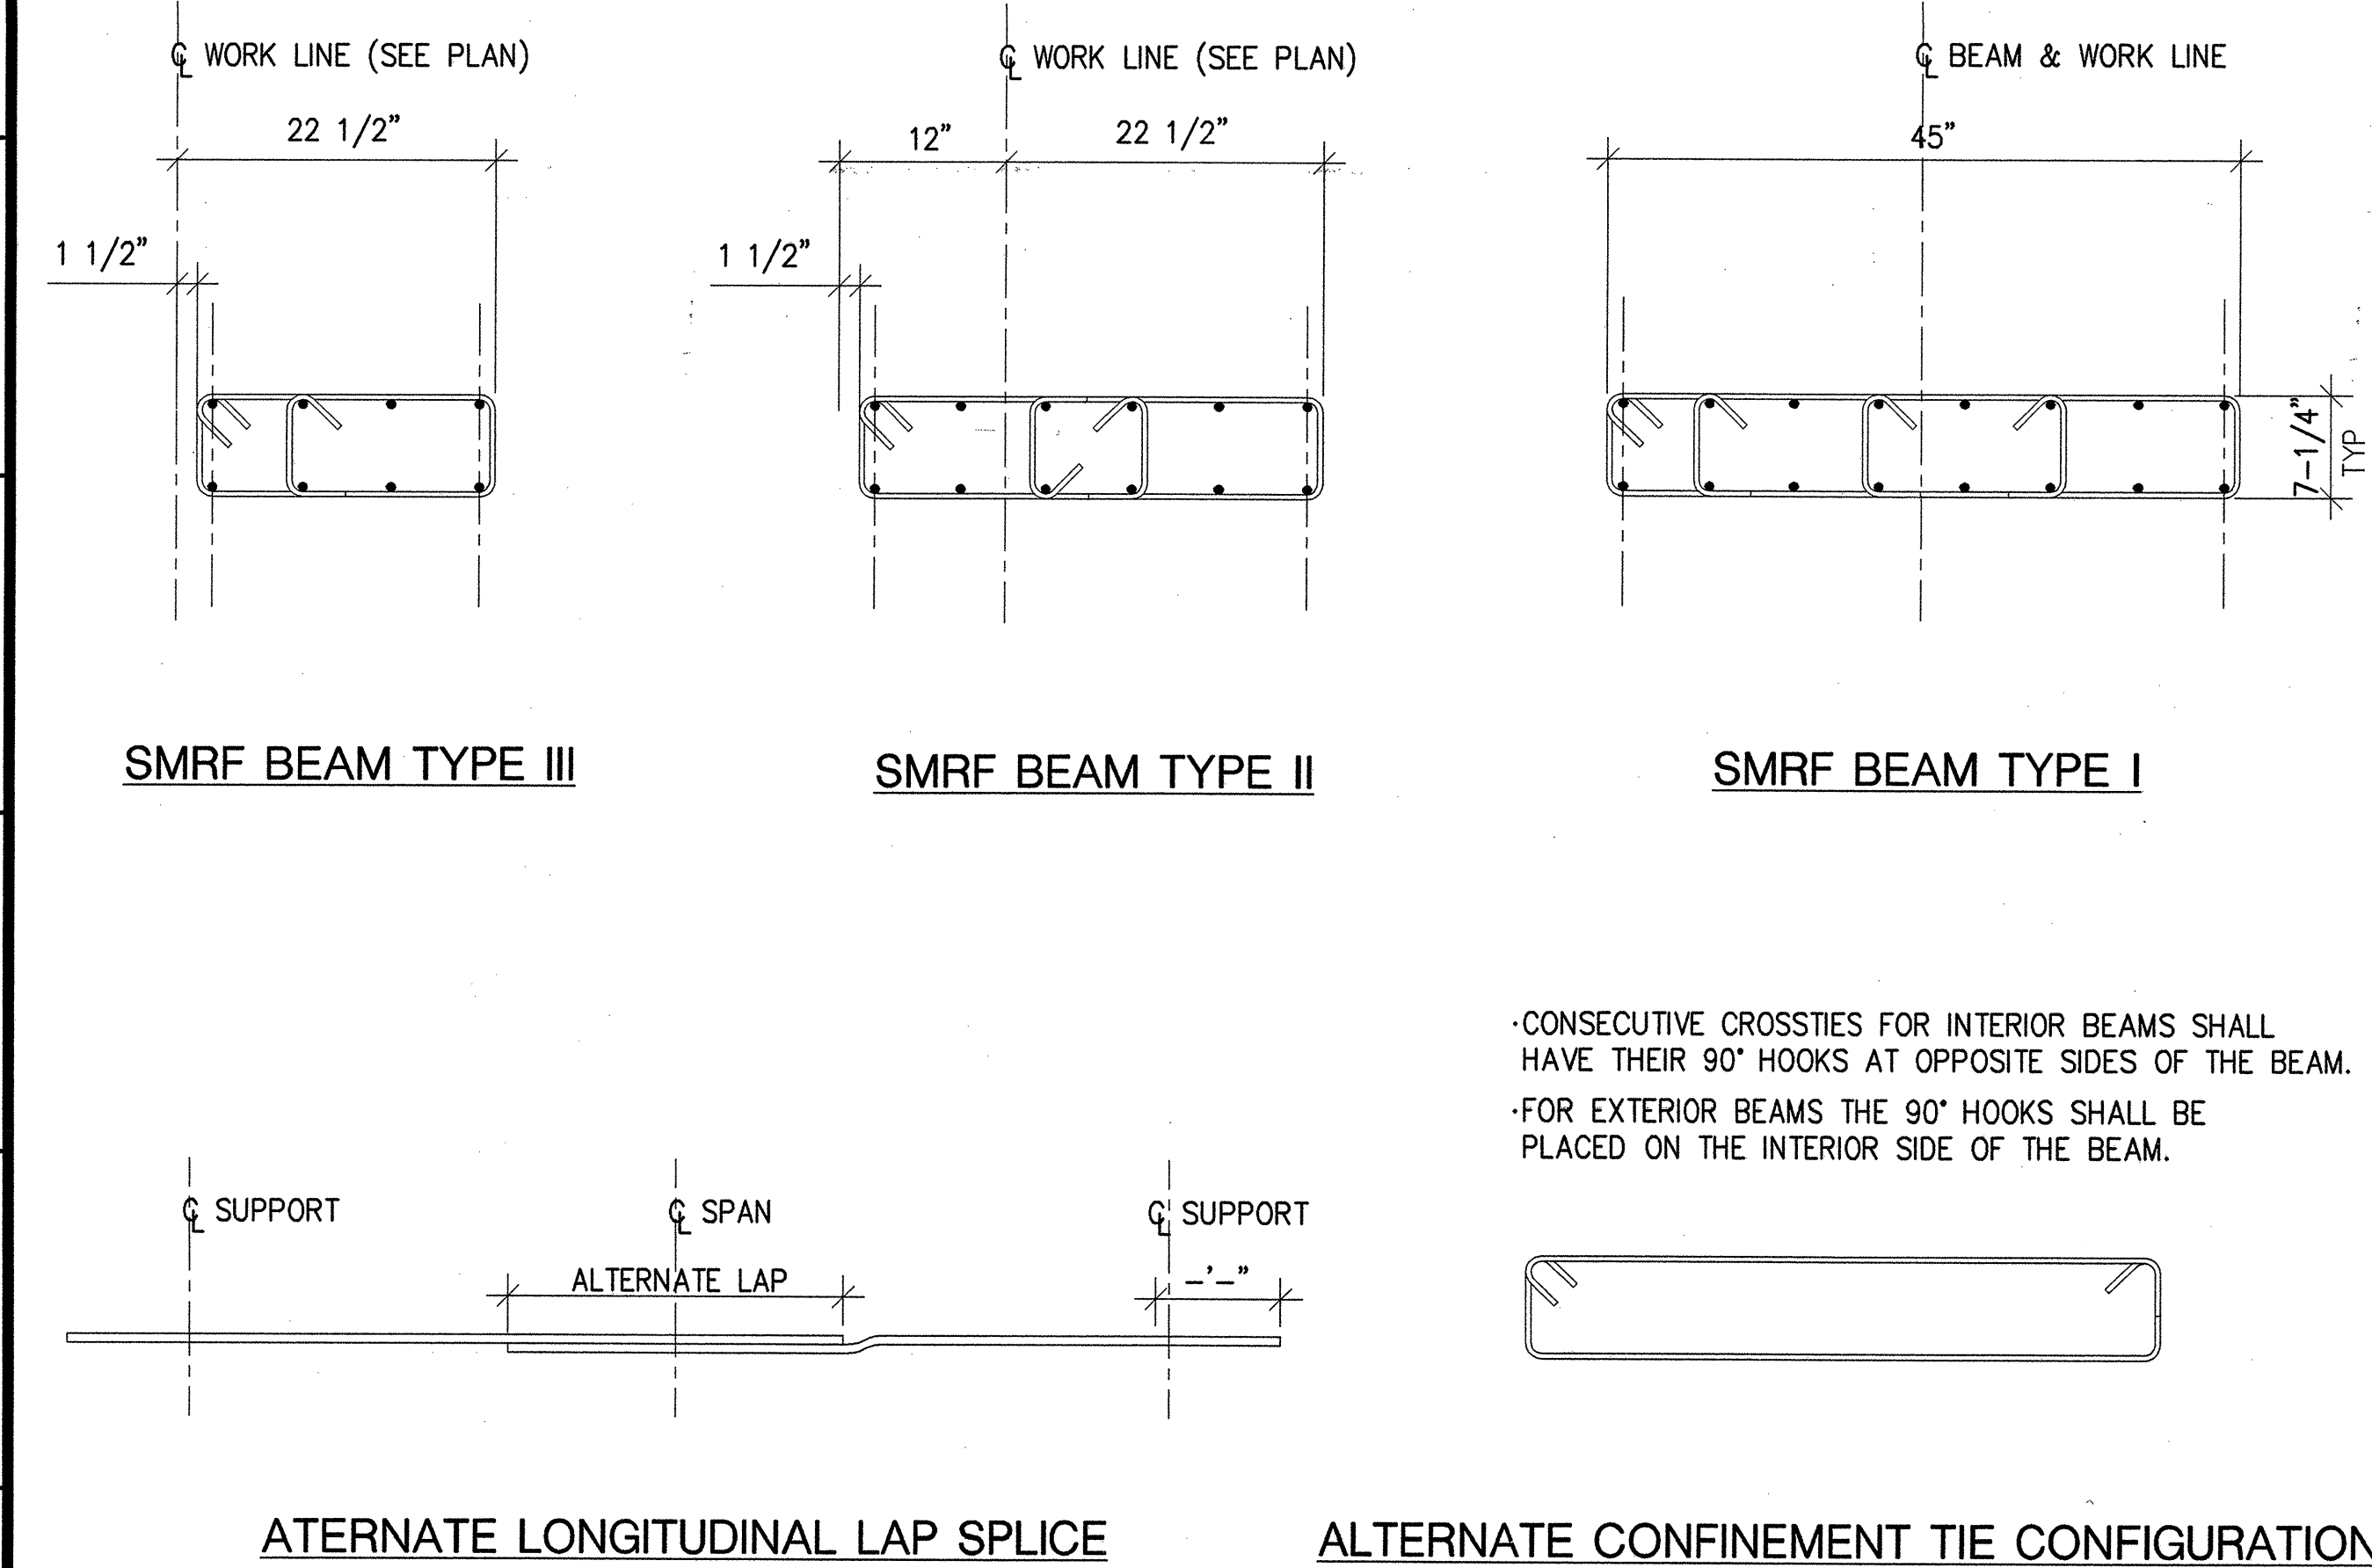

ISSUE #8 SHELL & CORE (PARTS 1 - 4)
CONSTRUCTION / PERMIT SET
APRIL 30, 2001

NOTES:

NO.	DATE	ISSUE
1		ISSUE
2		DATE
3		ISSUE
4		DATE
5		ISSUE
6		DATE
7		ISSUE
8		DATE
9		ISSUE
10		DATE

TITLE
MOMENT
RESISTING BEAM
SCHEDULE,
Sheet 1

PROJECT NUMBER
9801
SCALE
NONE
DRAWN BY
DATE
APRIL 30, 2001
SHEET NUMBER

S7-4.1

© FRANK O. GEHRY & ASSOCIATES, INC.

THE RAY AND MARIA STATA CENTER

MASSACHUSETTS INSTITUTE OF TECHNOLOGY
77 MASSACHUSETTS AVENUE
CAMBRIDGE, MASSACHUSETTS 02139

FRANK O. GEHRY & ASSOCIATES, INC.
1000 COMMERCIAL BOULEVARD, SANTA MONICA, CALIFORNIA 90404
TEL: (805) 451-8888 FAX: (805) 451-8889
FAX: (805) 451-8890
FAX: (805) 451-8891
FRANK O. GEHRY & ASSOCIATES, INC.
1000 COMMERCIAL BOULEVARD, SANTA MONICA, CALIFORNIA 90404
TEL: (805) 451-8888 FAX: (805) 451-8889
FAX: (805) 451-8890
FAX: (805) 451-8891
