


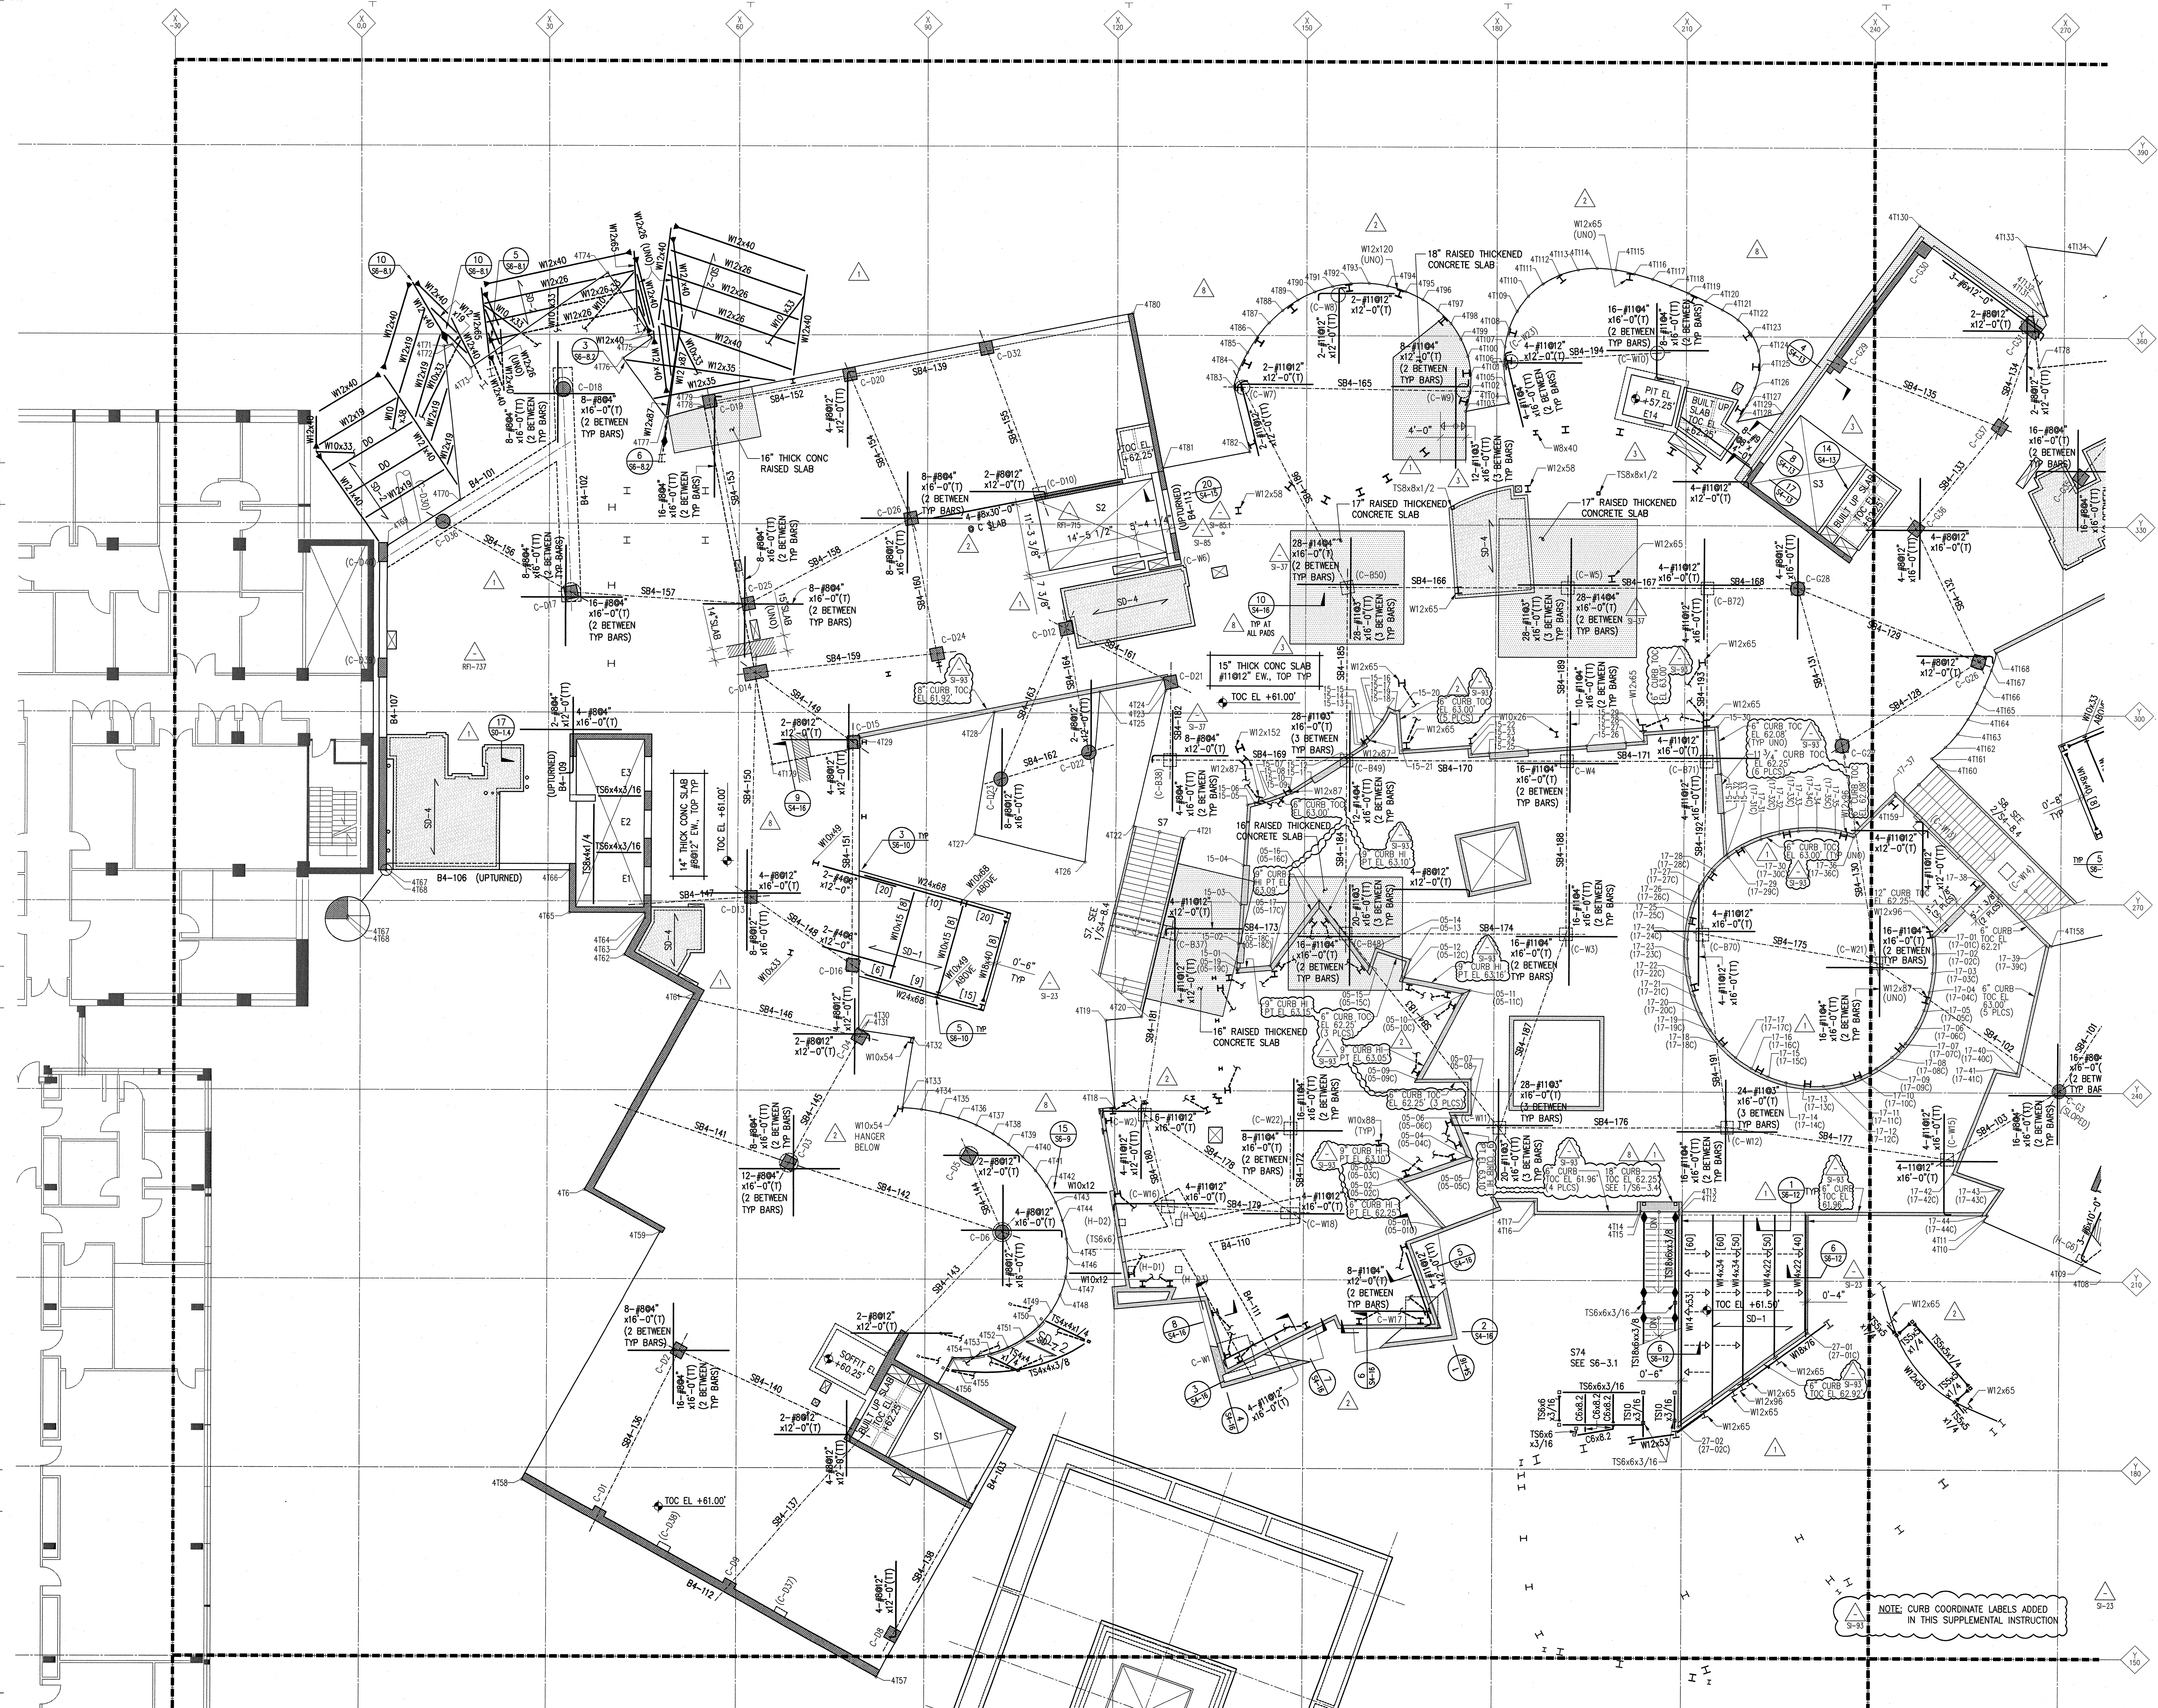

FRANK O. GEHRY & ASSOCIATES, INC.

CANNON DESIGN
10000 WILSON AVENUE, SUITE 200, NEWTON, MA 02459
TEL. (617) 742-1442 FAX (617) 754-1832

Associated Architects

JOHN A. MARTIN & ASSOCIATES INC.

RG VANDERMEIL ENGINEERS, INC.
116 DIXIE AVE., SUITE 21225, FAY (627) 832-1569
TEL. (627) 832-7122 FAX (627) 832-1561

WEP Engineer

THE RAY AND MARIA STATA CENTER
MASSACHUSETTS INSTITUTE OF TECHNOLOGY

NO	DATE	ISSUE	NO	DATE	ISSUE

TITLE

FOURTH FLOOR
TOP REINF. PLAN
AREA A
EL. +62.25'

PROJECT NUMBER
9801
SCALE
1/8"=1'-0"
DRAWN BY

DATE

SHEET NUMBER

S2-3.9T

SUPPLEMENTAL INSTRUCTIONS #93-0
MARCH 19, 2002

© FRANK B. GEHRY & ASSOCIATES, INC.