


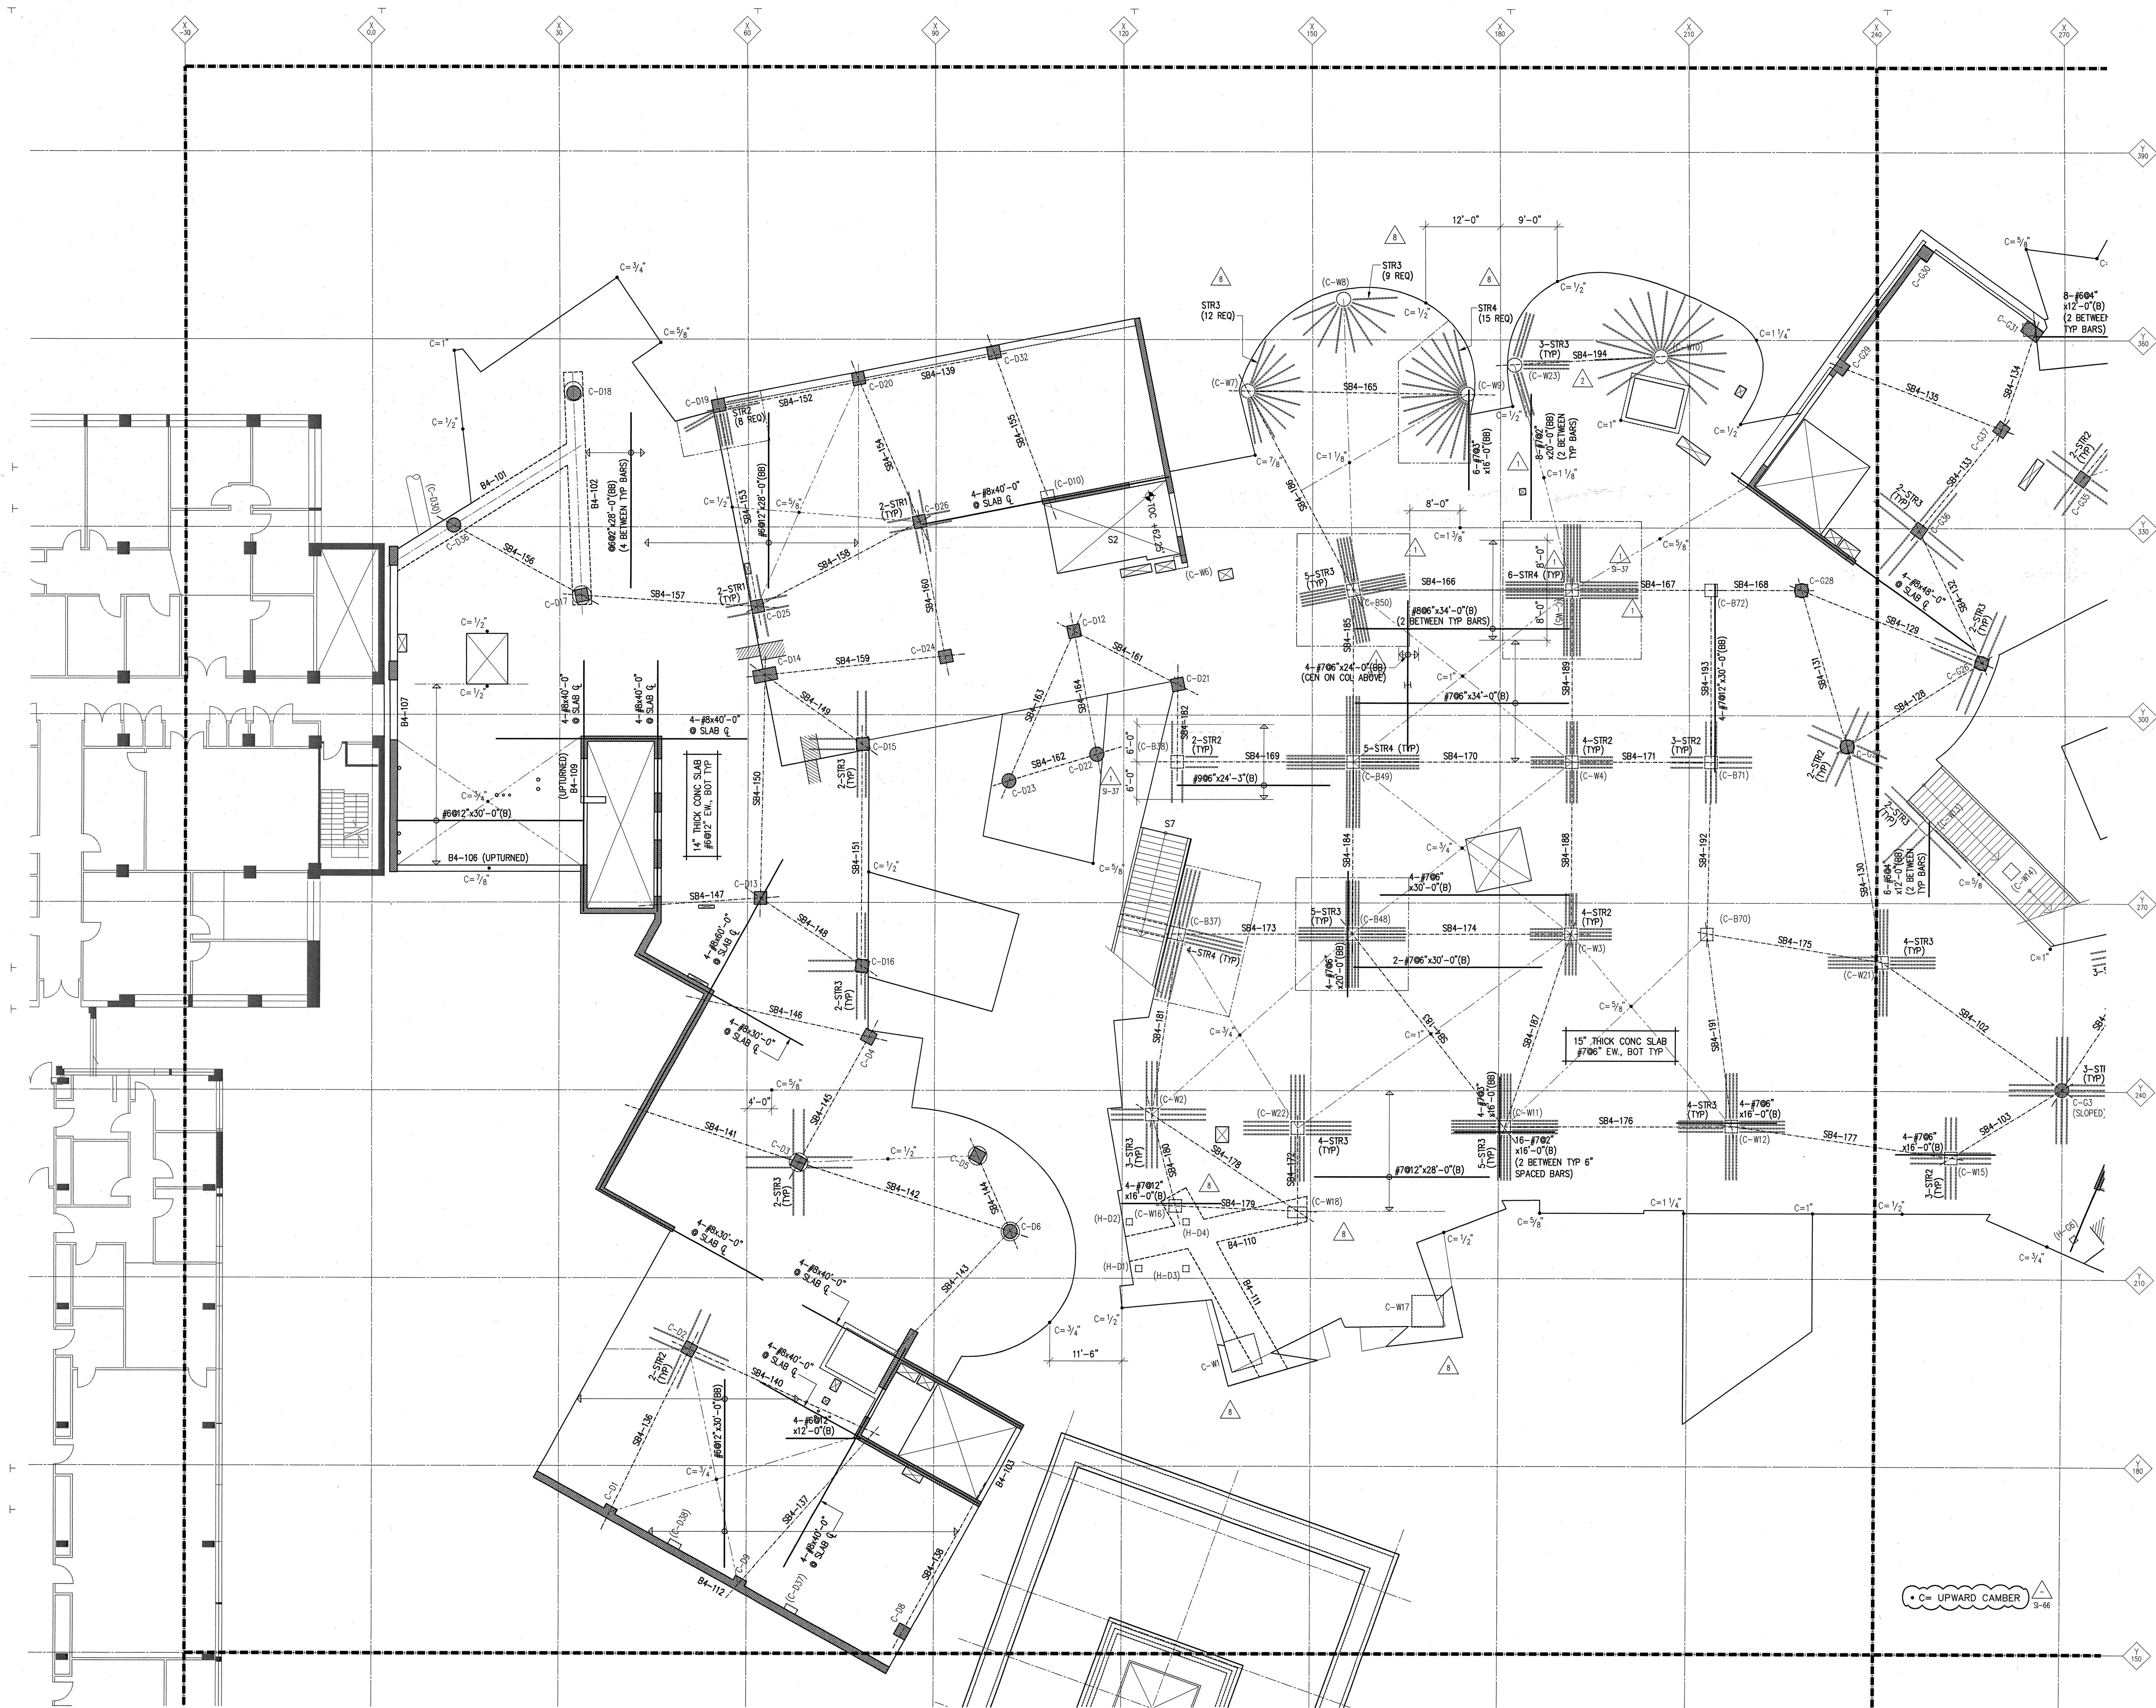

SUPPLEMENTAL INSTRUCTIONS #66
JANUARY 25, 2002

NOTES:

NO.	DATE	ISSUE

FOURTH FLOOR
BOTTOM REINF.
PLAN, AREA A
EL +6225'

PROJECT NUMBER
9801
SCALE
1/8"=1'-0"
DRAWN BY
DATE
SHEET NUMBER

S2-3.9B

© FRANK O. GEHRY & ASSOCIATES, INC.

FRANK O. GEHRY & ASSOCIATES, INC.
REG. PROFESSIONAL ENGINEERS
NO. 12282
DATE 01/25/02
ASSOCIATE ARCHITECT
JOHN A. MARTIN & ASSOCIATES, INC.
REGISTERED ENGINEER

THE RAY AND MARIA STATA CENTER
MASSACHUSETTS INSTITUTE OF TECHNOLOGY
32 VASSAR ST. CAMBRIDGE, MASSACHUSETTS 02139