


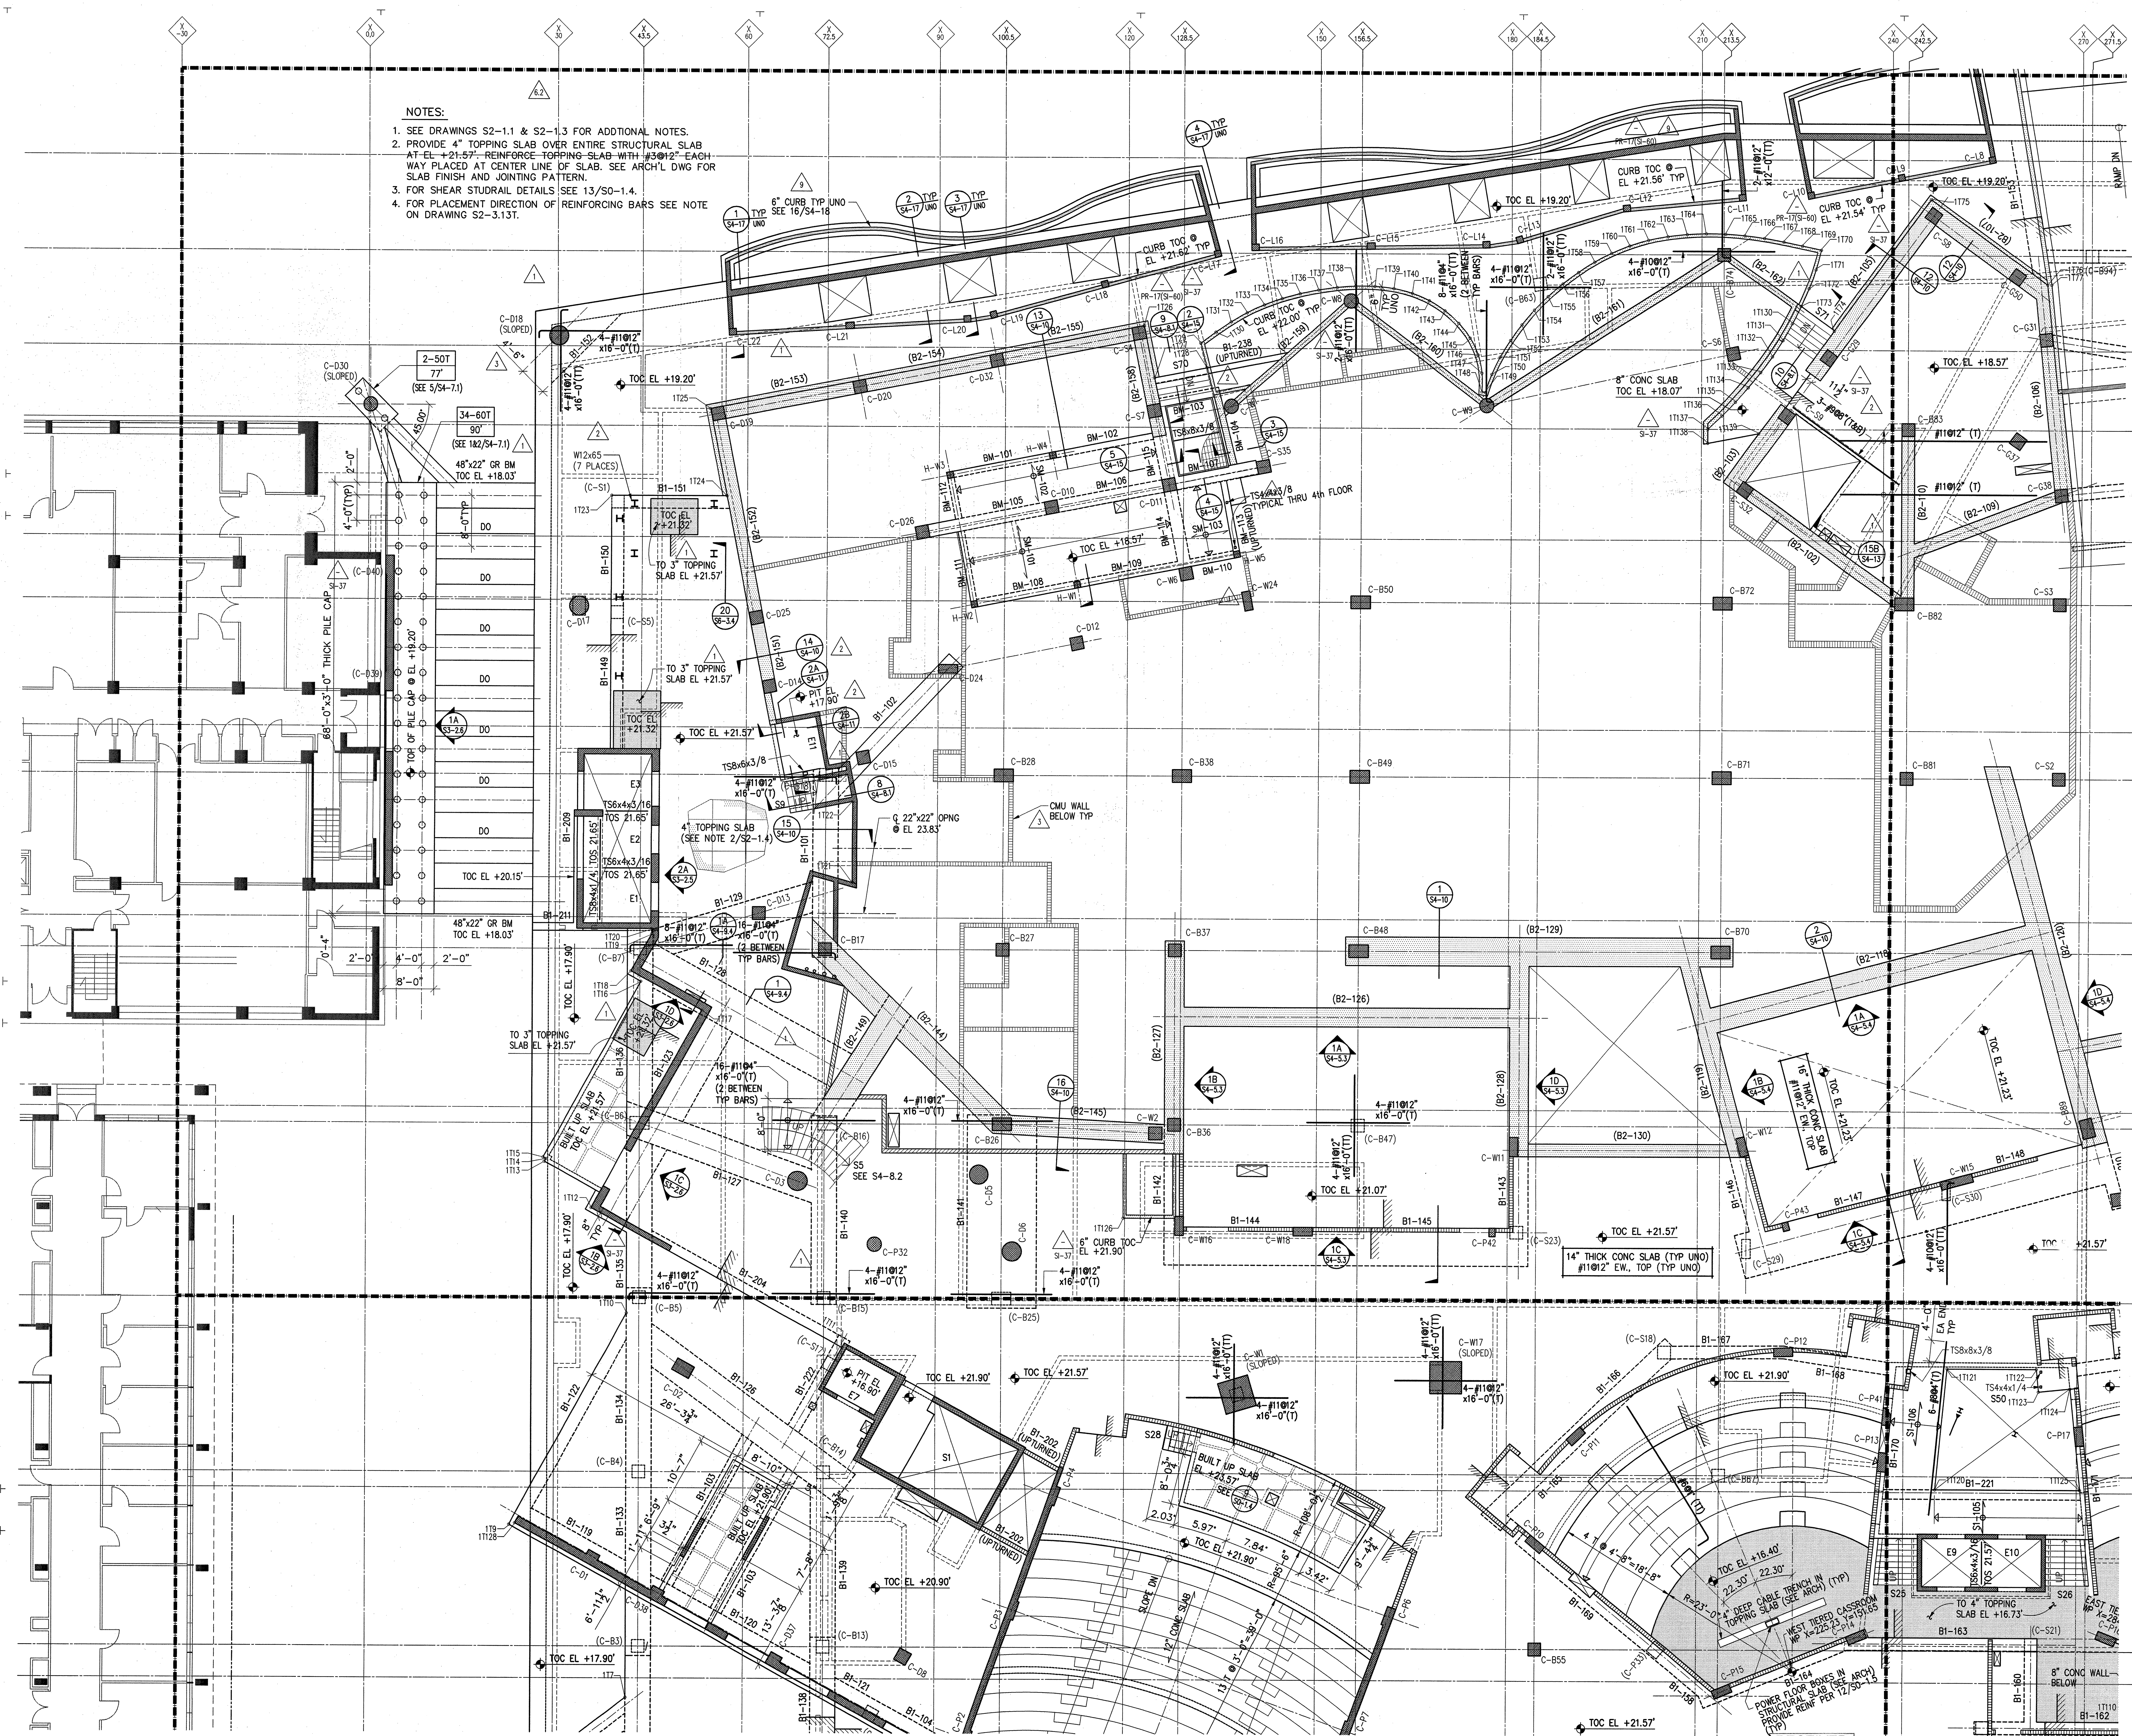

- NOTES:
1. SEE DRAWINGS S2-1.1 & S2-1.3 FOR ADDITIONAL NOTES.
 2. PROVIDE 4" TOPPING SLAB OVER ENTIRE STRUCTURAL SLAB AT EL +21.57'. REINFORCE TOPPING SLAB WITH #3@12" EACH WAY PLACED AT CENTER LINE OF SLAB. SEE ARCH'L DWG FOR SLAB FINISH AND JOINTING PATTERN.
 3. FOR SHEAR STUDRAIL DETAILS SEE 13/SO-1.4.
 4. FOR PLACEMENT DIRECTION OF REINFORCING BARS SEE NOTE ON DRAWING S2-3.15T.

THE RAY AND MARIA STATA CENTER

FRANK O. GEHRY & ASSOCIATES, INC.

MASSACHUSETTS INSTITUTE OF TECHNOLOGY

35 VASSAR ST. CAMBRIDGE, MASSACHUSETTS 02139

TEL: (617) 253-3333 FAX: (617) 253-3334

WWW.FOGEHRY.COM

PROJECT NUMBER: 9801

DATE: JUNE 17, 2002

SHEET NUMBER: S2-31-1T

ISSUE #9 NE SECTOR LANDSCAPE CONSTRUCTION SET

JUNE 17, 2002

NO. DATE ISSUE

1	06/17/02	ISSUE #1
2	07/20/02	ISSUE #2
3	08/27/02	ISSUE #3
4	09/24/02	ISSUE #4
5	10/21/02	ISSUE #5
6	11/18/02	ISSUE #6
7	12/15/02	ISSUE #7
8	01/12/03	ISSUE #8
9	02/09/03	ISSUE #9

TITLE: FIRST FLOOR TOP REIN. PLAN AREA A EL +16.73/21.90'