


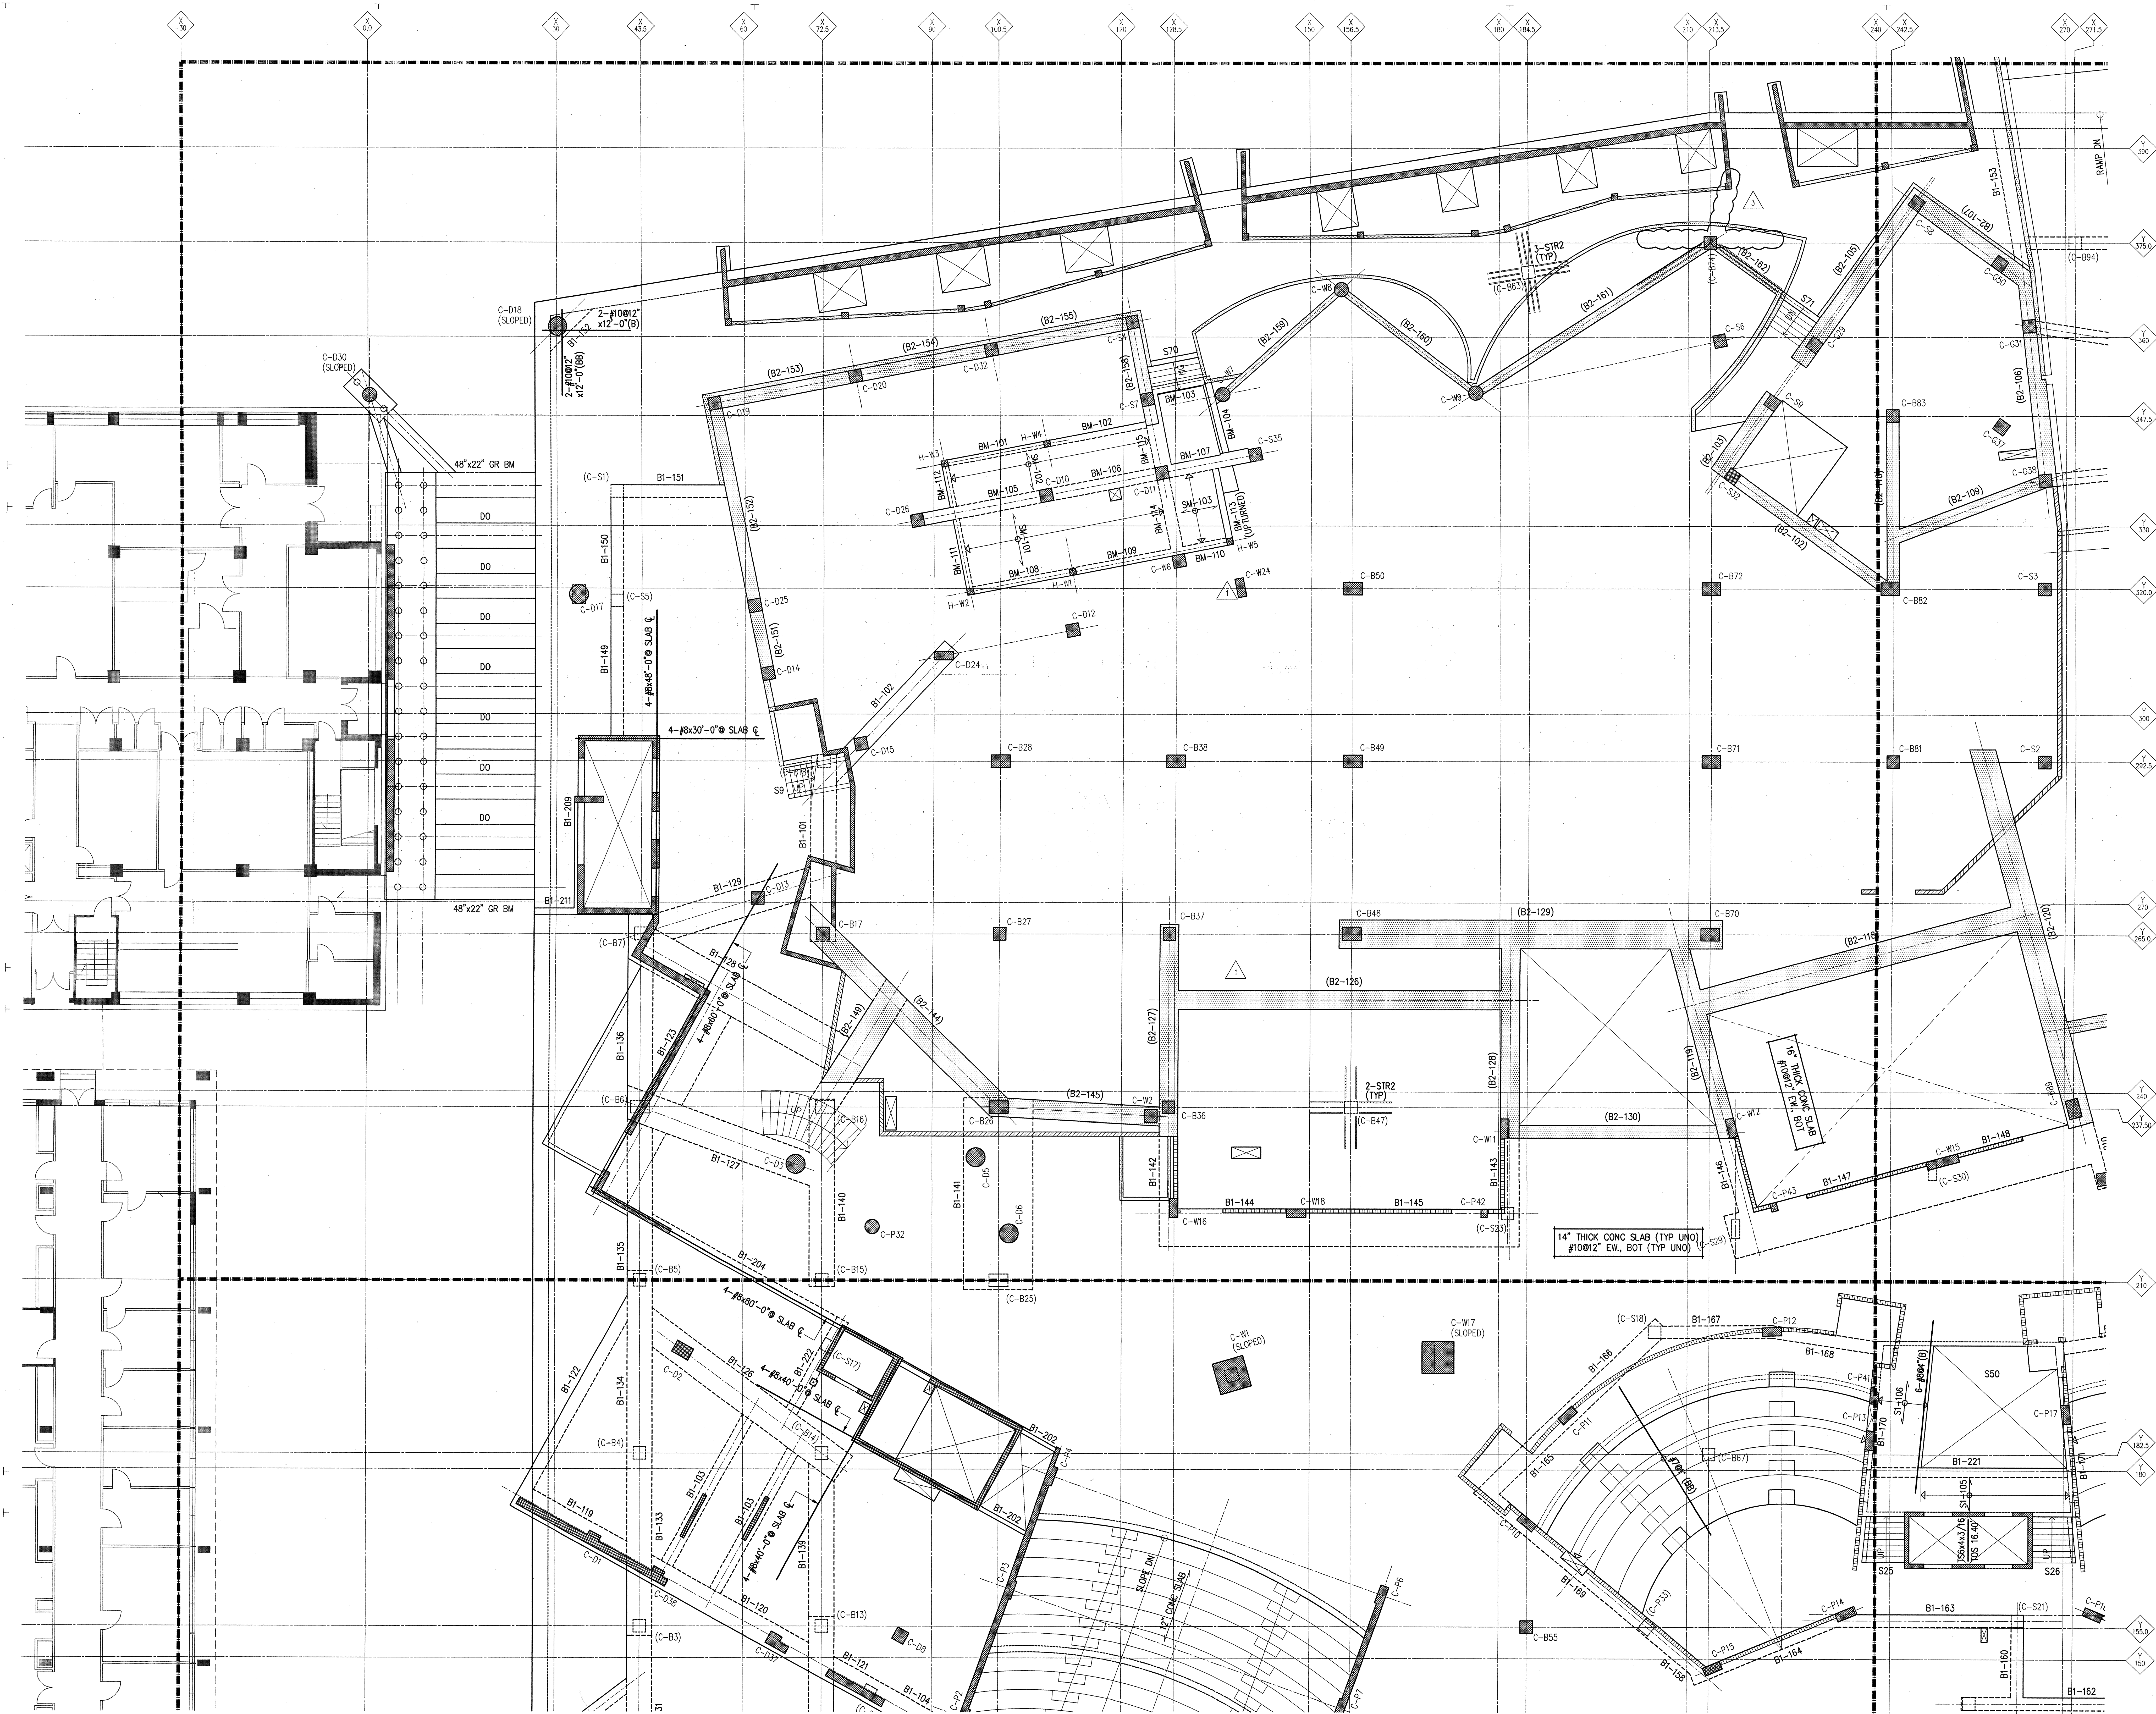

ADDENDUM #3
(TO ISSUE #8)
AUGUST 27, 2001

NO.	DATE	ISSUE

TITLE
FIRST FLOOR
BOTTOM REIN.
PLAN, AREA A
EL. +1673/2190'

PROJECT NUMBER
9601

SCALE
1/8"=1'-0"

DRAWN BY
DATE
AUGUST 27, 2001

SHEET NUMBER
S2-31-1B

© FRANK O. GEHRY & ASSOCIATES, INC.

THE RAY AND MARIA STATA CENTER

MASSACHUSETTS INSTITUTE OF TECHNOLOGY

FRANK O. GEHRY & ASSOCIATES, INC.
1521 E. CLOVERFIELD BOULEVARD, SANTA MONICA, CALIFORNIA 90404
TEL: (310) 421-0338 FAX: (310) 421-0339
WWW.FOGEA.COM
REGISTERED PROFESSIONAL ENGINEER
NO. 12512
STATE OF CALIFORNIA
SEP 15 2000
JOHN A. MARTIN & ASSOCIATES, INC.
