


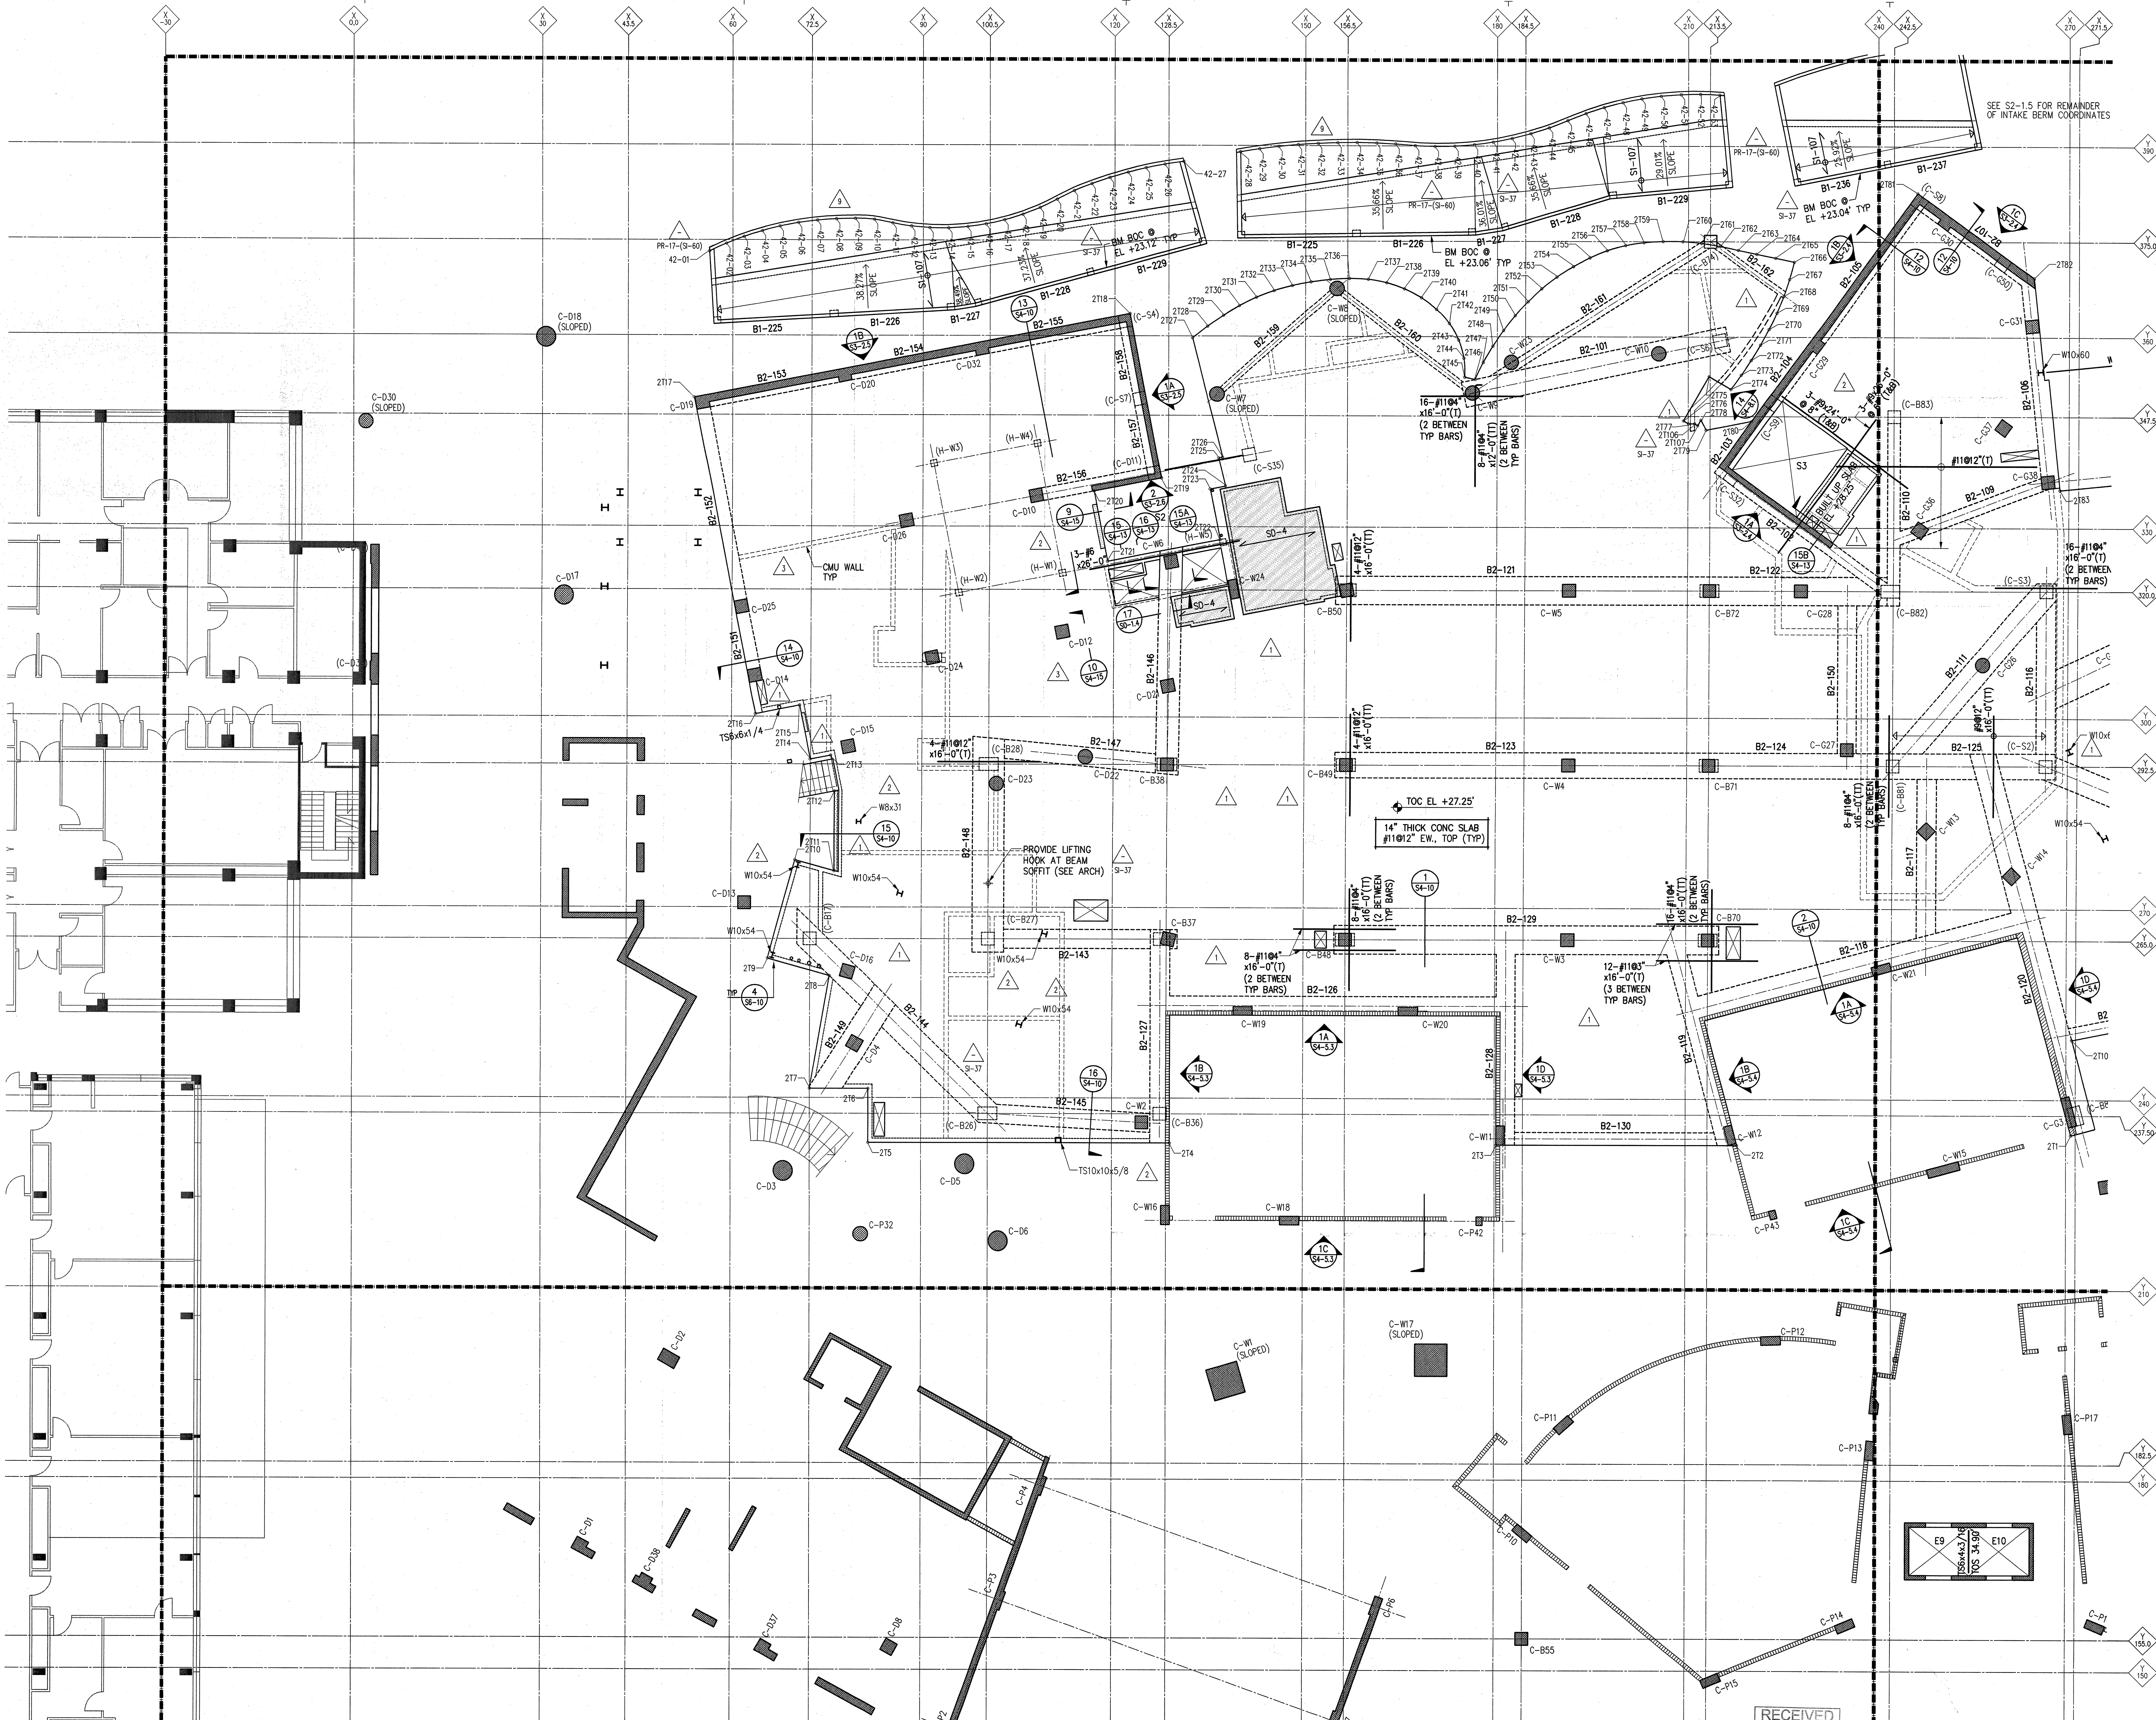

RECEIVED
JUN 18 2002
BY BSOC

ISSUE #9 NE SECTOR LANDSCAPE
CONSTRUCTION SET
JUNE 17, 2002

NO.	DATE	ISSUE
1	10/20/99	ISSUE #1: SHEET & CORE PLOT SET FOR CONSTRUCTION
2	10/20/99	ISSUE #2: SHEET & CORE PLOT SET FOR CONSTRUCTION
3	10/20/99	ISSUE #3: SHEET & CORE PLOT SET FOR CONSTRUCTION
4	10/20/99	ISSUE #4: SHEET & CORE PLOT SET FOR CONSTRUCTION
5	10/20/99	ISSUE #5: SHEET & CORE PLOT SET FOR CONSTRUCTION
6	10/20/99	ISSUE #6: SHEET & CORE PLOT SET FOR CONSTRUCTION
7	10/20/99	ISSUE #7: SHEET & CORE PLOT SET FOR CONSTRUCTION
8	10/20/99	ISSUE #8: SHEET & CORE PLOT SET FOR CONSTRUCTION
9	10/20/99	ISSUE #9: SHEET & CORE PLOT SET FOR CONSTRUCTION
10	10/20/99	ISSUE #10: SHEET & CORE PLOT SET FOR CONSTRUCTION

TITLE
**SECOND FLOOR
TOP REIN. PLAN
AREA A
EL +28.25'**

PROJECT NUMBER
9801

SCALE
1/8"=1'-0"

DATE
JUNE 17, 2002

SHEET NUMBER
S2-3.1-2T

© FRANK O. GEHRY & ASSOCIATES, INC.

THE RAY AND MARIA STATA CENTER
MASSACHUSETTS INSTITUTE OF TECHNOLOGY
52 YASSAR ST. CAMBRIDGE MASSACHUSETTS 02139

FRANK O. GEHRY & ASSOCIATES, INC.
1525 B COVERFIELD BOULEVARD, SANTA MONICA, CALIFORNIA 90404
TEL (310) 892-0088 FAX (310) 892-2088
WWW.FOGA.COM
CANNON DESIGN
1000 AVENUE OF THE STARS, SUITE 1000
FARMINGDALE, NY 11735
TEL (516) 764-1410 FAX (516) 764-1415
WWW.CANNONDESIGN.COM

JOHN A. MARTIN & ASSOCIATES, INC.
1000 AVENUE OF THE STARS, SUITE 1000
FARMINGDALE, NY 11735
TEL (516) 764-1410 FAX (516) 764-1415
WWW.JAMARTIN.COM