


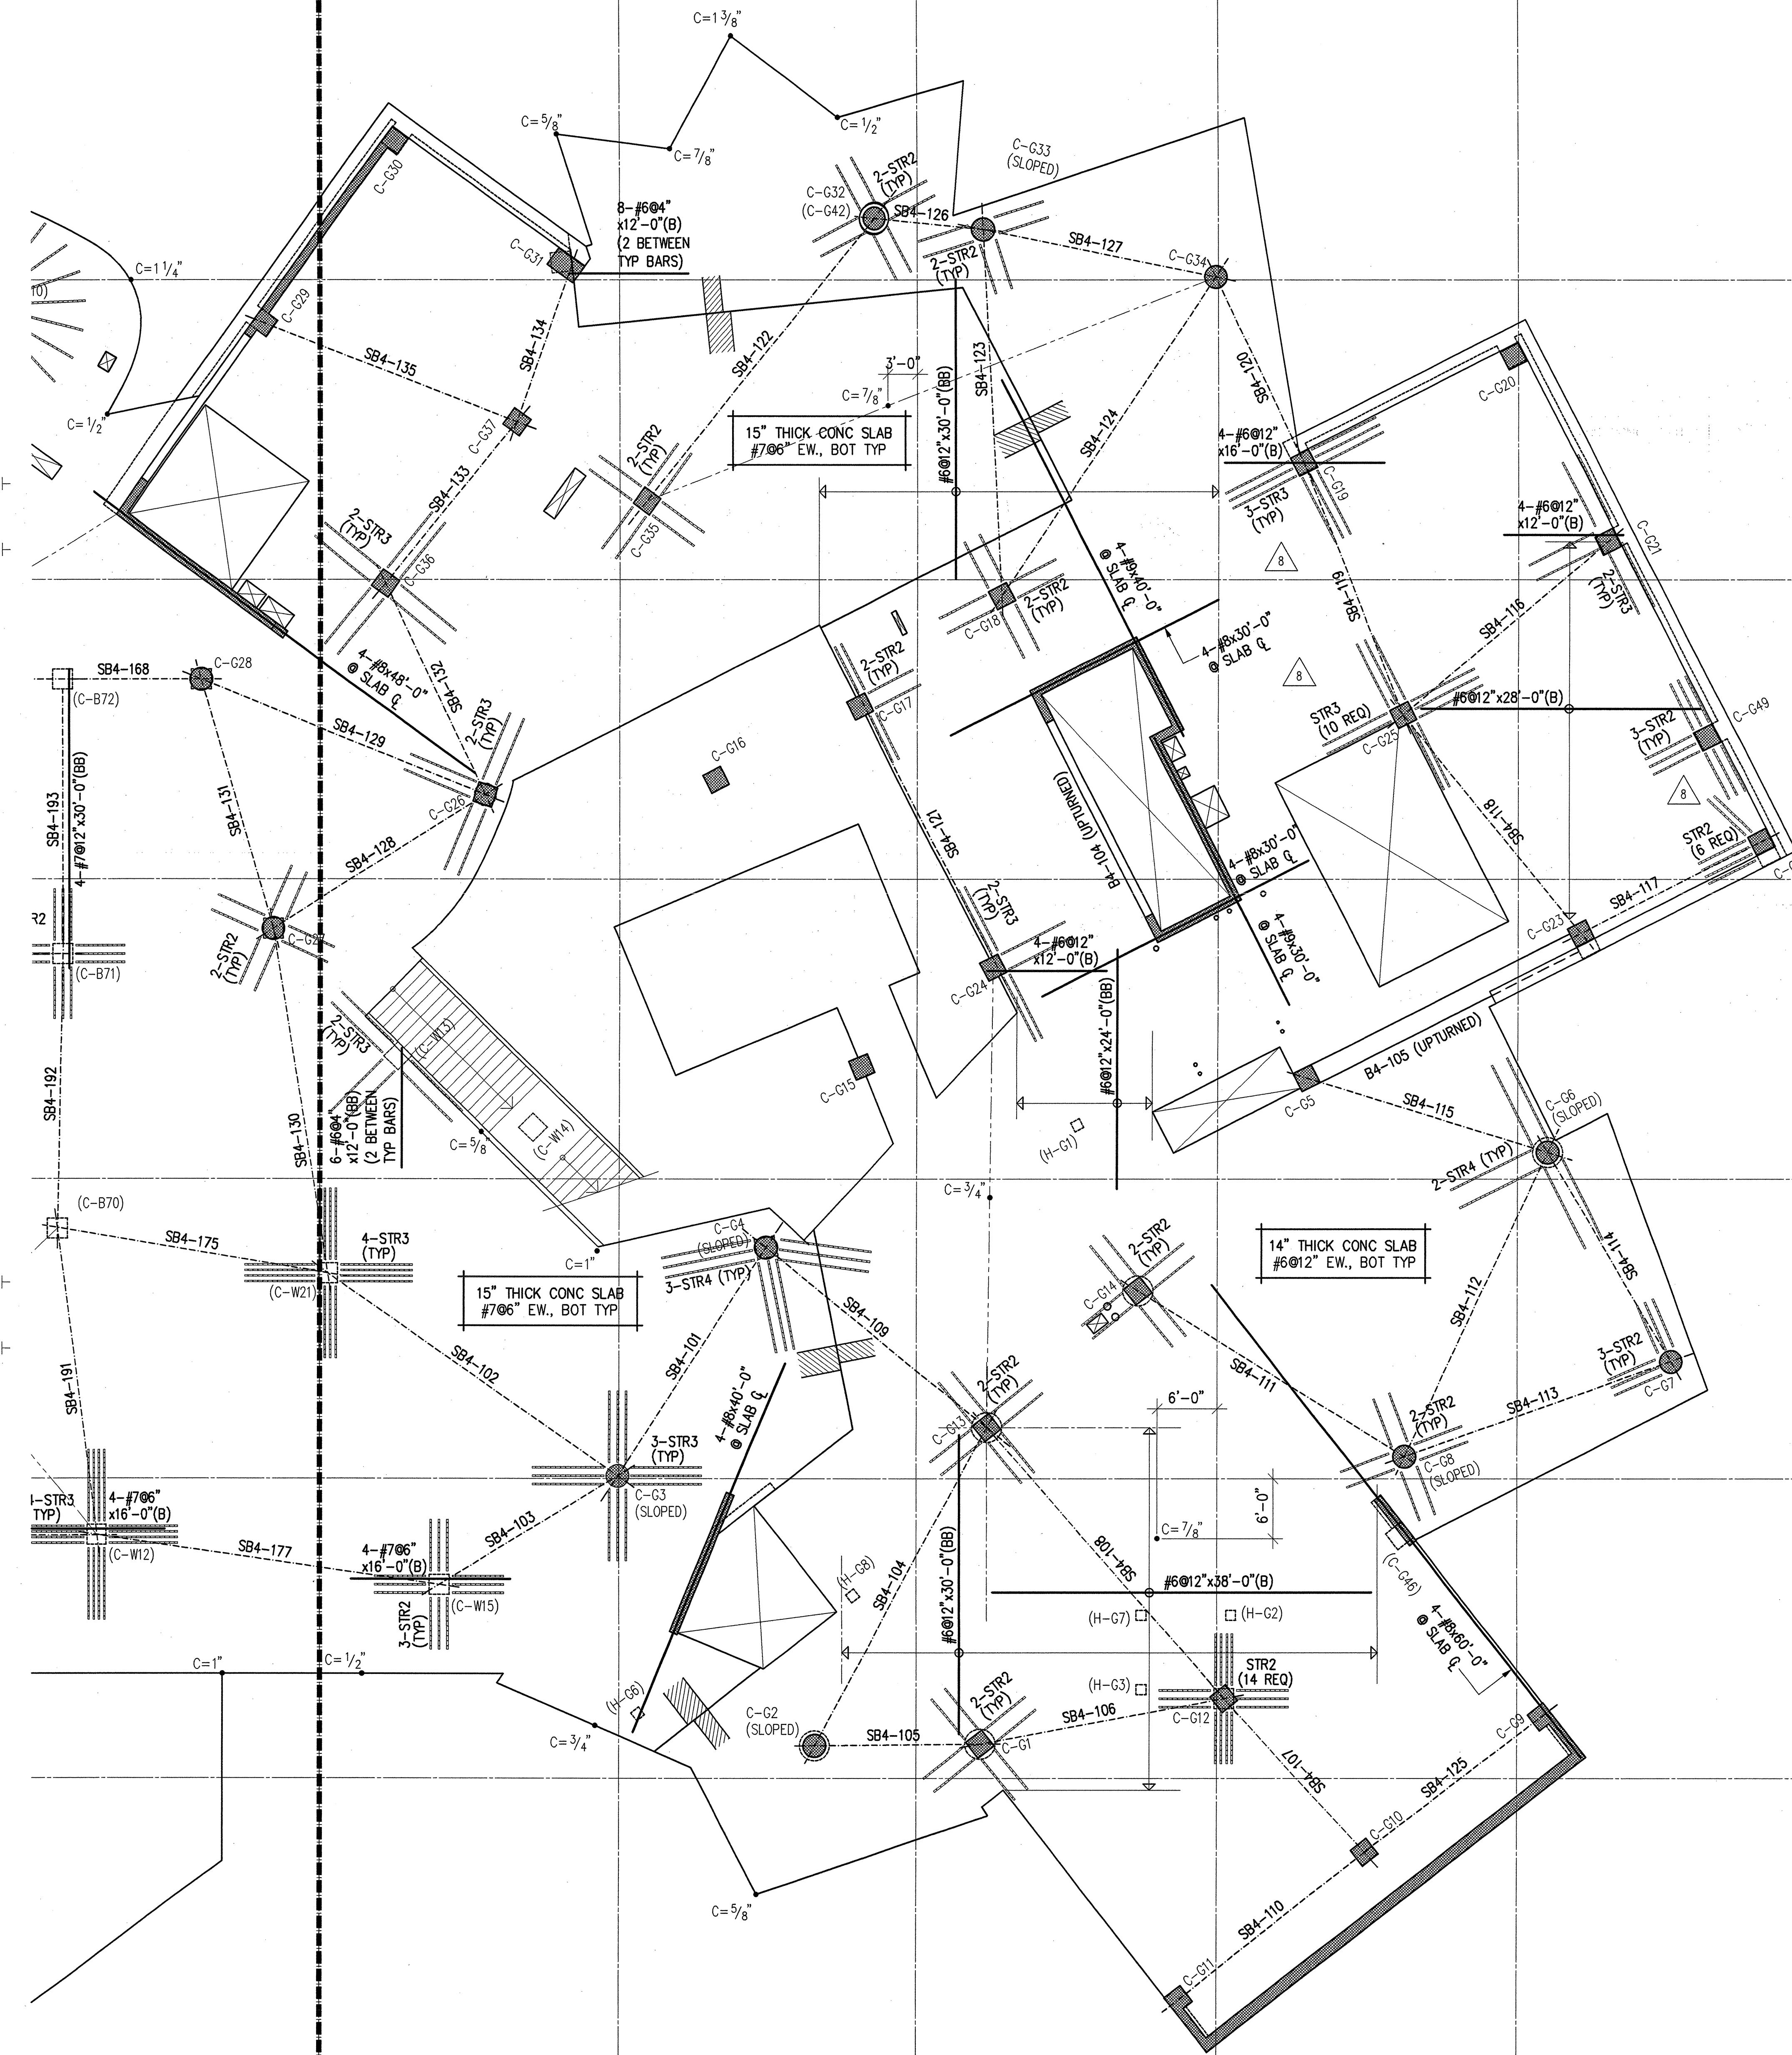

C= UPWARD CAMBER  
S=66

SUPPLEMENTAL INSTRUCTIONS #66  
JANUARY 25, 2002

FOURTH FLOOR  
BOTTOM REIN.  
PLAN, AREA B  
EL. +62.25'

PROJECT NUMBER  
9801  
SCALE  
1/8"=1'-0"  
DRAWN BY  
DATE  
SHEET NUMBER  
S2-3.10B

© FRANK O. GEHRY & ASSOCIATES, INC.

THE RAY AND MARIA STATA CENTER  
MASSACHUSETTS INSTITUTE OF TECHNOLOGY  
77 VASSAR ST. CAMBRIDGE, MASSACHUSETTS 02139

