


D:\169998-H1\1\SSUE-8-04-30-01\S2-3-12B.DWG
Rev. Apr. 30 05:46:16 2001

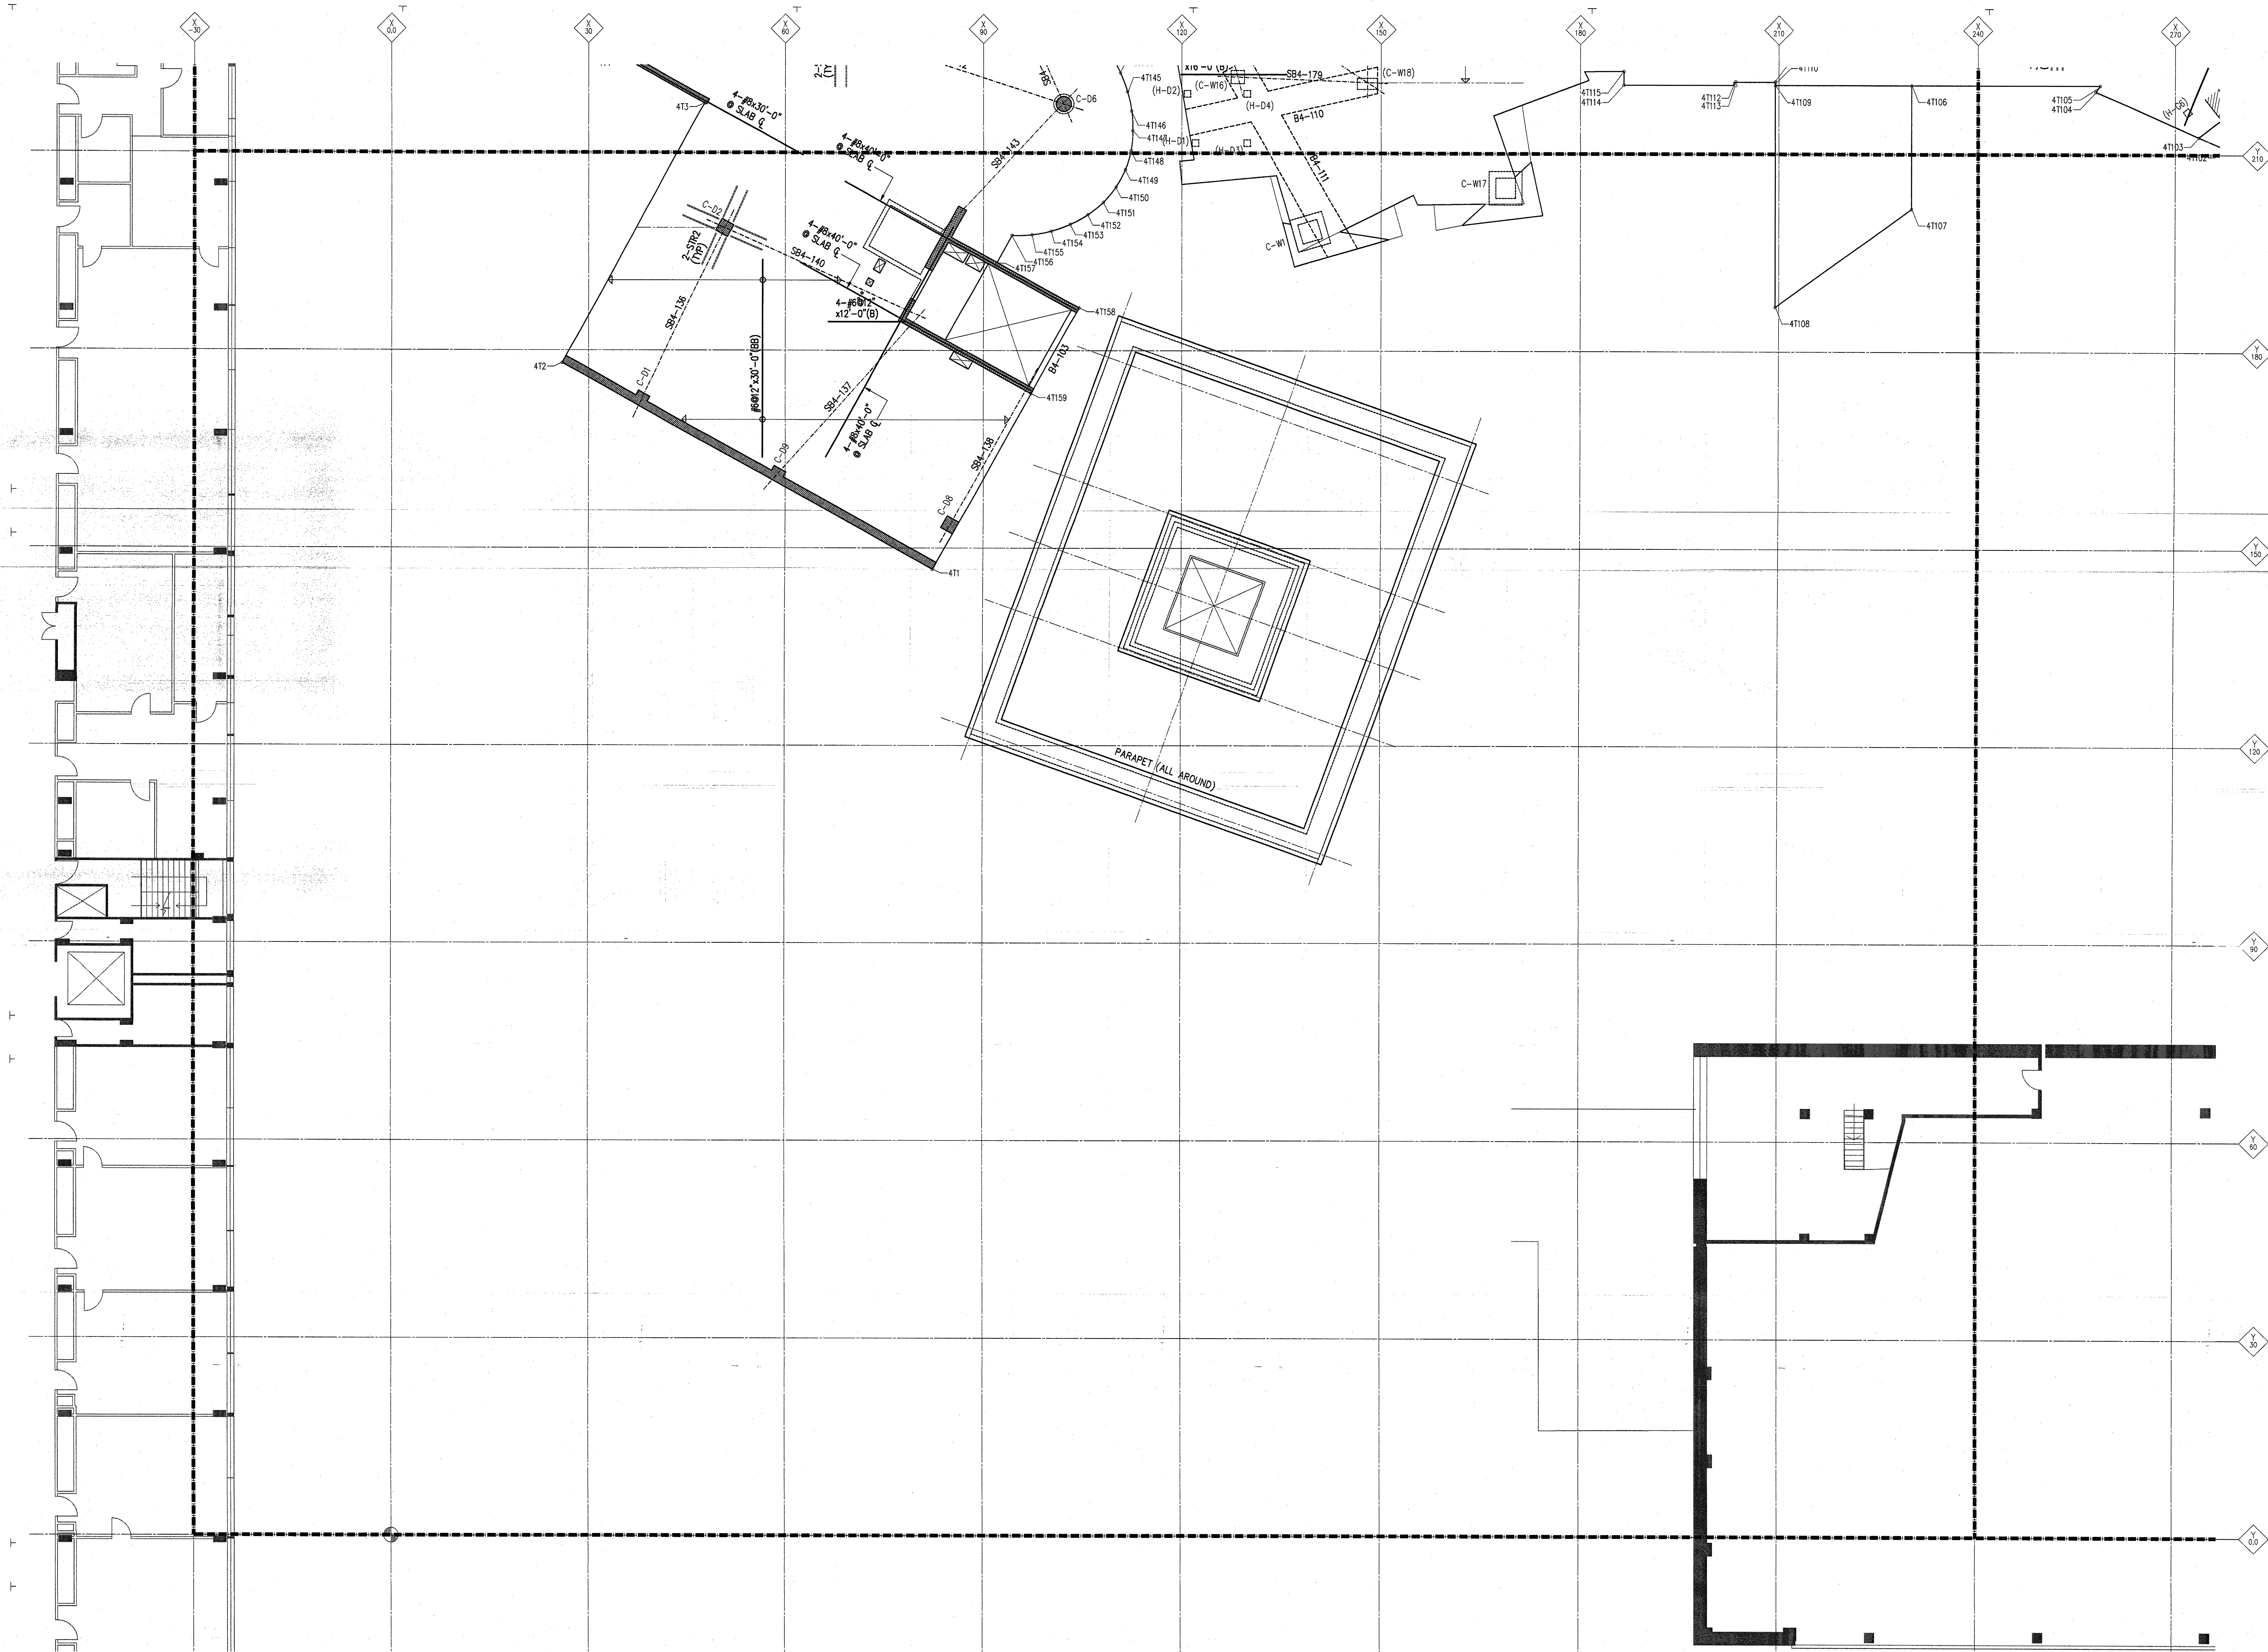

NO.	DATE	ISSUE
1	04/30/01	SHELL & CORE (PARTS 1 - 4)
2	05/01/01	CONSTRUCTION / PERMIT SET
3	05/01/01	CONSTRUCTION / PERMIT SET
4	05/01/01	CONSTRUCTION / PERMIT SET
5	05/01/01	CONSTRUCTION / PERMIT SET
6	05/01/01	CONSTRUCTION / PERMIT SET
7	05/01/01	CONSTRUCTION / PERMIT SET
8	05/01/01	CONSTRUCTION / PERMIT SET
9	05/01/01	CONSTRUCTION / PERMIT SET
10	05/01/01	CONSTRUCTION / PERMIT SET

TITLE
FOURTH FLOOR
BOTTOM REINF.
PLAN, AREA D
EL. +62.25'

PROJECT NUMBER
9801
SCALE
1/8"=1'-0"
DRAWN BY
DATE
APRIL 30, 2001
SHEET NUMBER

S2-3.12B

© FRANK O. GEHRY & ASSOCIATES, INC.

THE RAY AND MARIA STATA CENTER

MASSACHUSETTS INSTITUTE OF TECHNOLOGY
77 MASSACHUSETTS AVENUE
CAMBRIDGE, MASSACHUSETTS 02139

FRANK O. GEHRY & ASSOCIATES, INC.
100 CLOVERFIELD BOULEVARD, SANTA MONICA, CALIFORNIA 90404
TEL: (310) 832-8888 FAX: (310) 832-8889
WWW.FOGA.COM
JOHN A. MARTIN & ASSOCIATES, INC.
100 CLOVERFIELD BOULEVARD, SANTA MONICA, CALIFORNIA 90404
TEL: (310) 832-8888 FAX: (310) 832-8889
WWW.FOGA.COM

ISSUE #8 SHELL & CORE (PARTS 1 - 4)
CONSTRUCTION / PERMIT SET
APRIL 30, 2001