


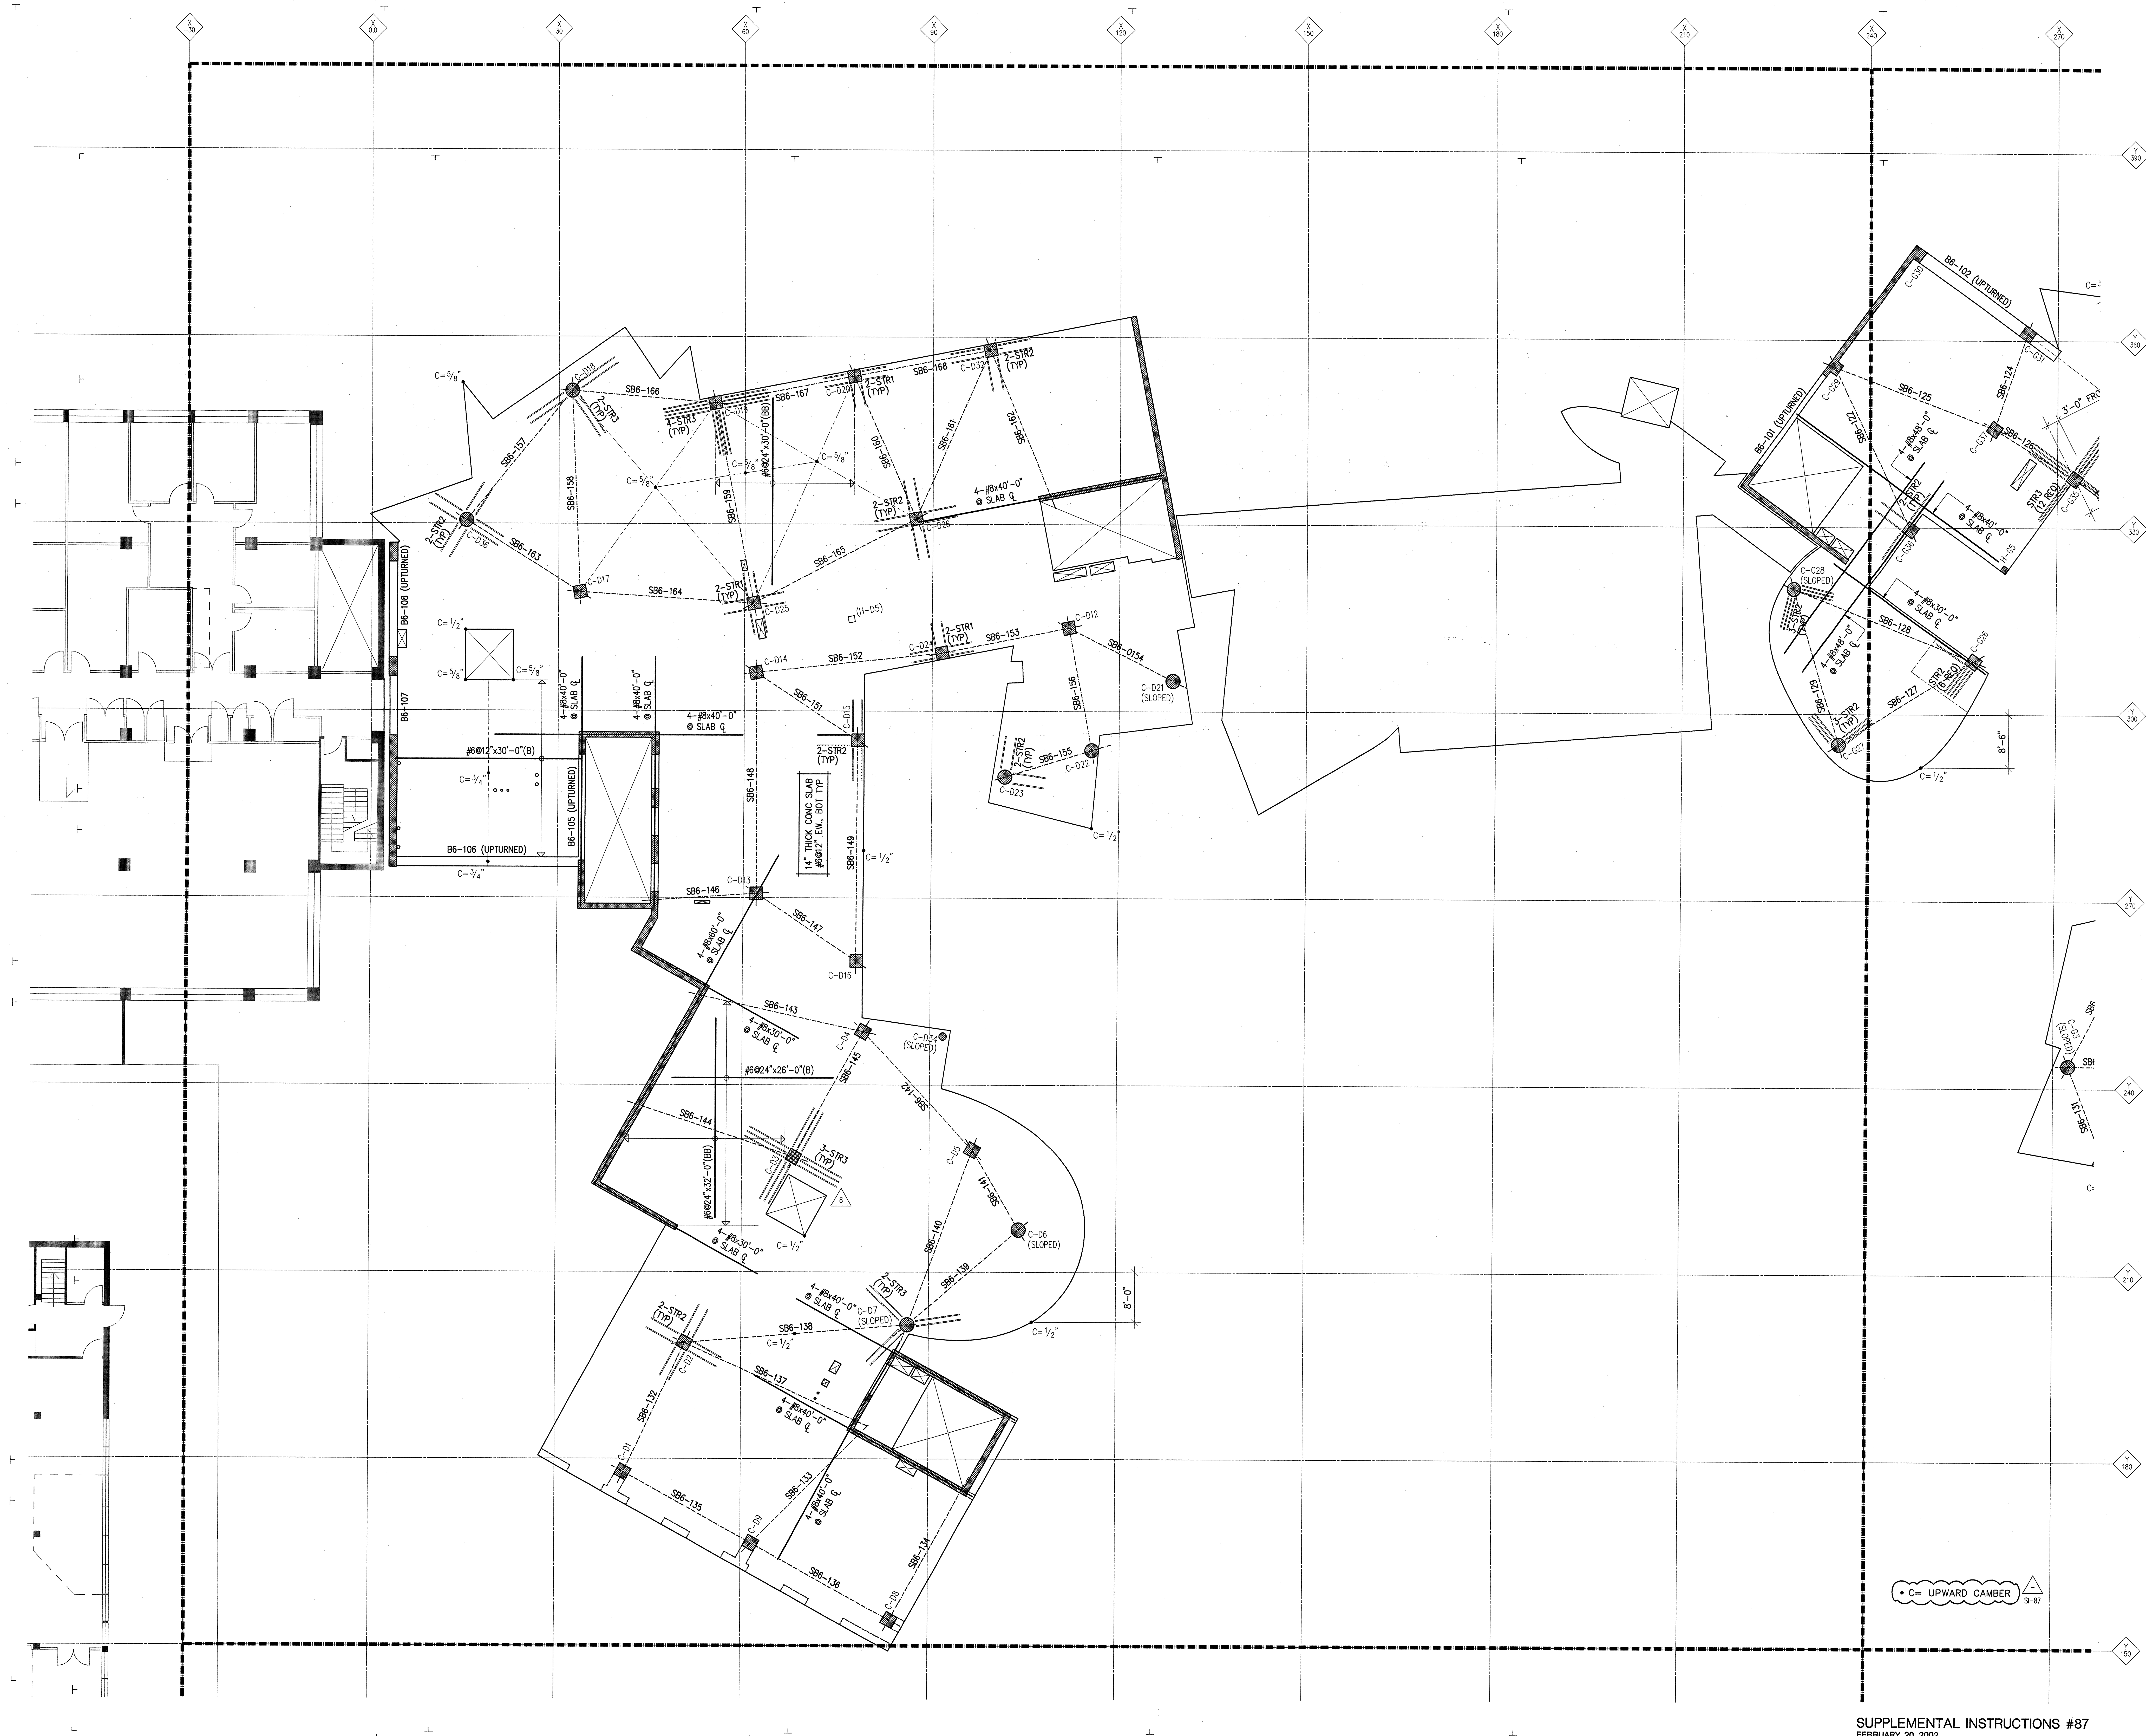

SUPPLEMENTAL INSTRUCTIONS #87
FEBRUARY 20, 2002


TITLE
SIXTH FLOOR
BOTTOM REINF.
PLAN, AREA A
EL. +88.25'

PROJECT NUMBER
9801
SCALE
1/8"=1'-0"
DRAWN BY
DATE
SHEET NUMBER
S2-3.17B

© FRANK O. GEHRY & ASSOCIATES, INC.

THE RAY AND MARIA STATA CENTER
MASSACHUSETTS INSTITUTE OF TECHNOLOGY
32 Vassar St. Cambridge, Massachusetts 02139

FRANK O. GEHRY & ASSOCIATES, INC.

