


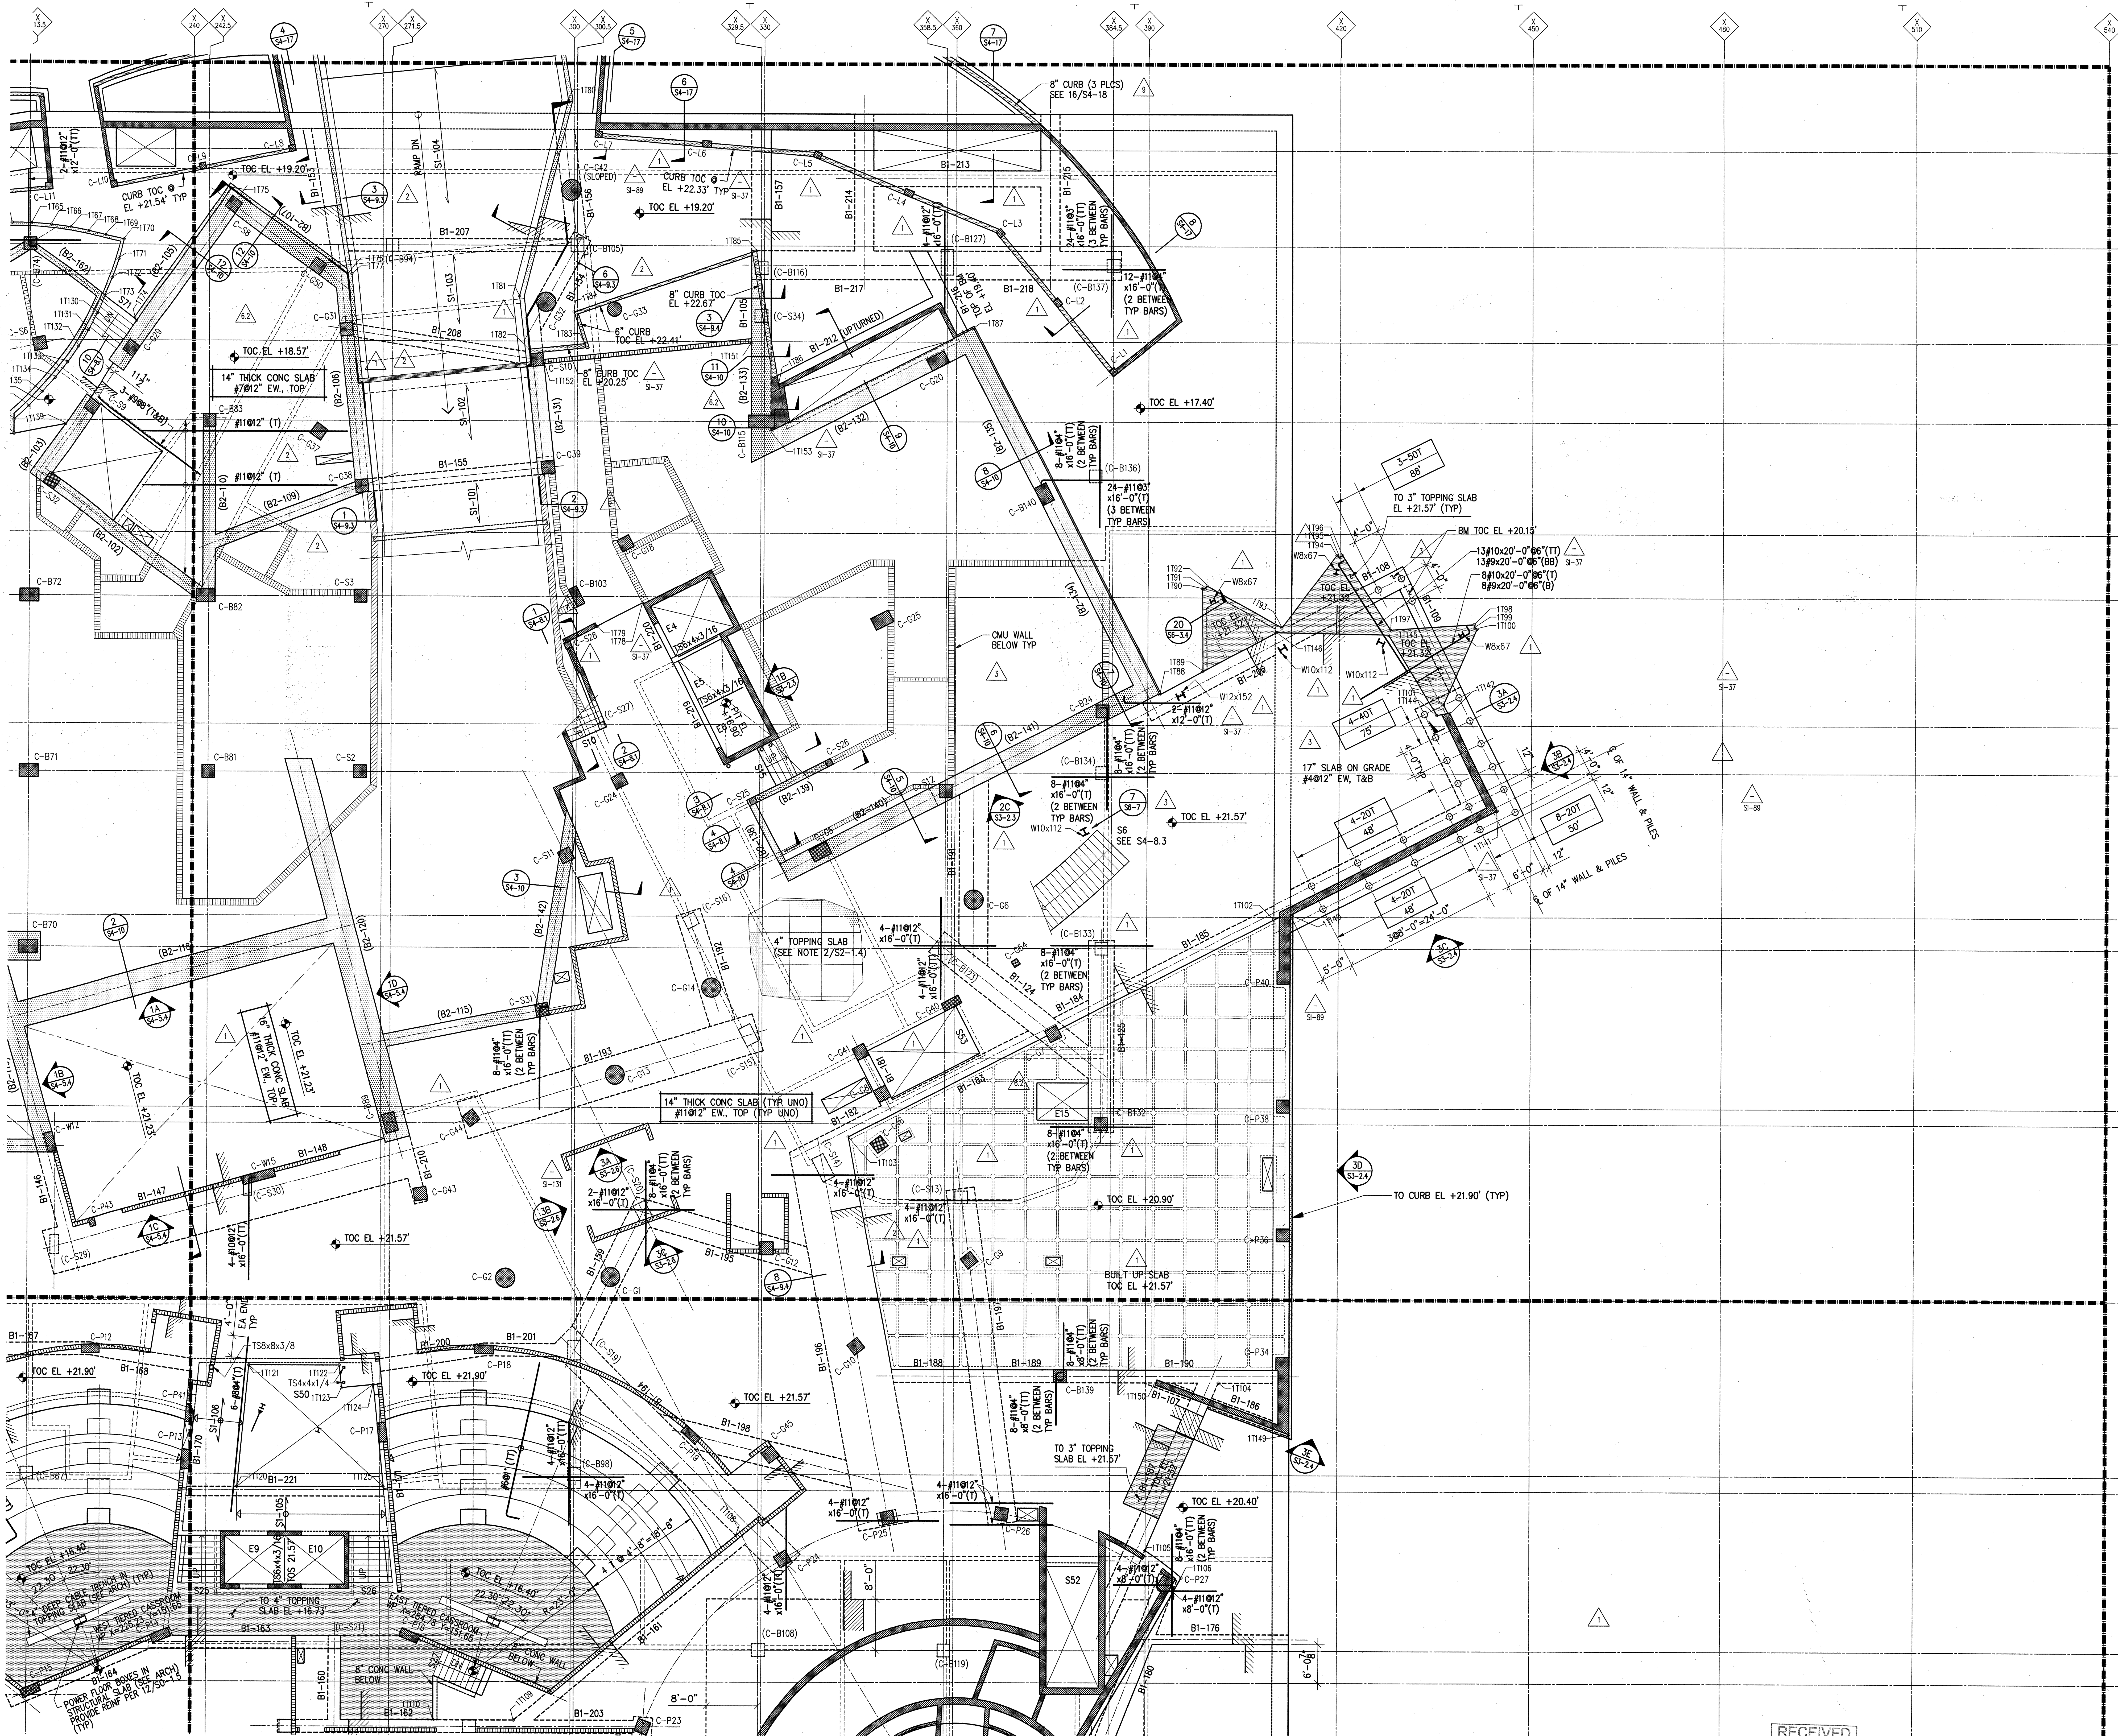

RECEIVED
JUN 18 2002
BY BSCC

ISSUE #9 NE SECTOR LANDSCAPE
CONSTRUCTION SET
JUNE 17, 2002

NO.	DATE	ISSUE

TITLE
FIRST FLOOR
TOP REIN. PLAN
AREA B
EL +16.73/21.90'

PROJECT NUMBER
9801
SCALE
1/8"=1'-0"
DRAWN BY
DATE
JUNE 17, 2002
SHEET NUMBER

S2-3.2-1T

© FRANK O. GEHRY & ASSOCIATES, INC.

THE RAY AND MARIA STATA CENTER
MASSACHUSETTS INSTITUTE OF TECHNOLOGY
32 VASSAR ST. CAMBRIDGE MASSACHUSETTS 02139

FRANK O. GEHRY & ASSOCIATES, INC.

FRANK O. GEHRY & ASSOCIATES, INC.
150-B CLOVERFIELD BOULEVARD, SANTA MONICA, CALIFORNIA 90404
TEL (310) 392-8888 FAX (310) 392-8889
