


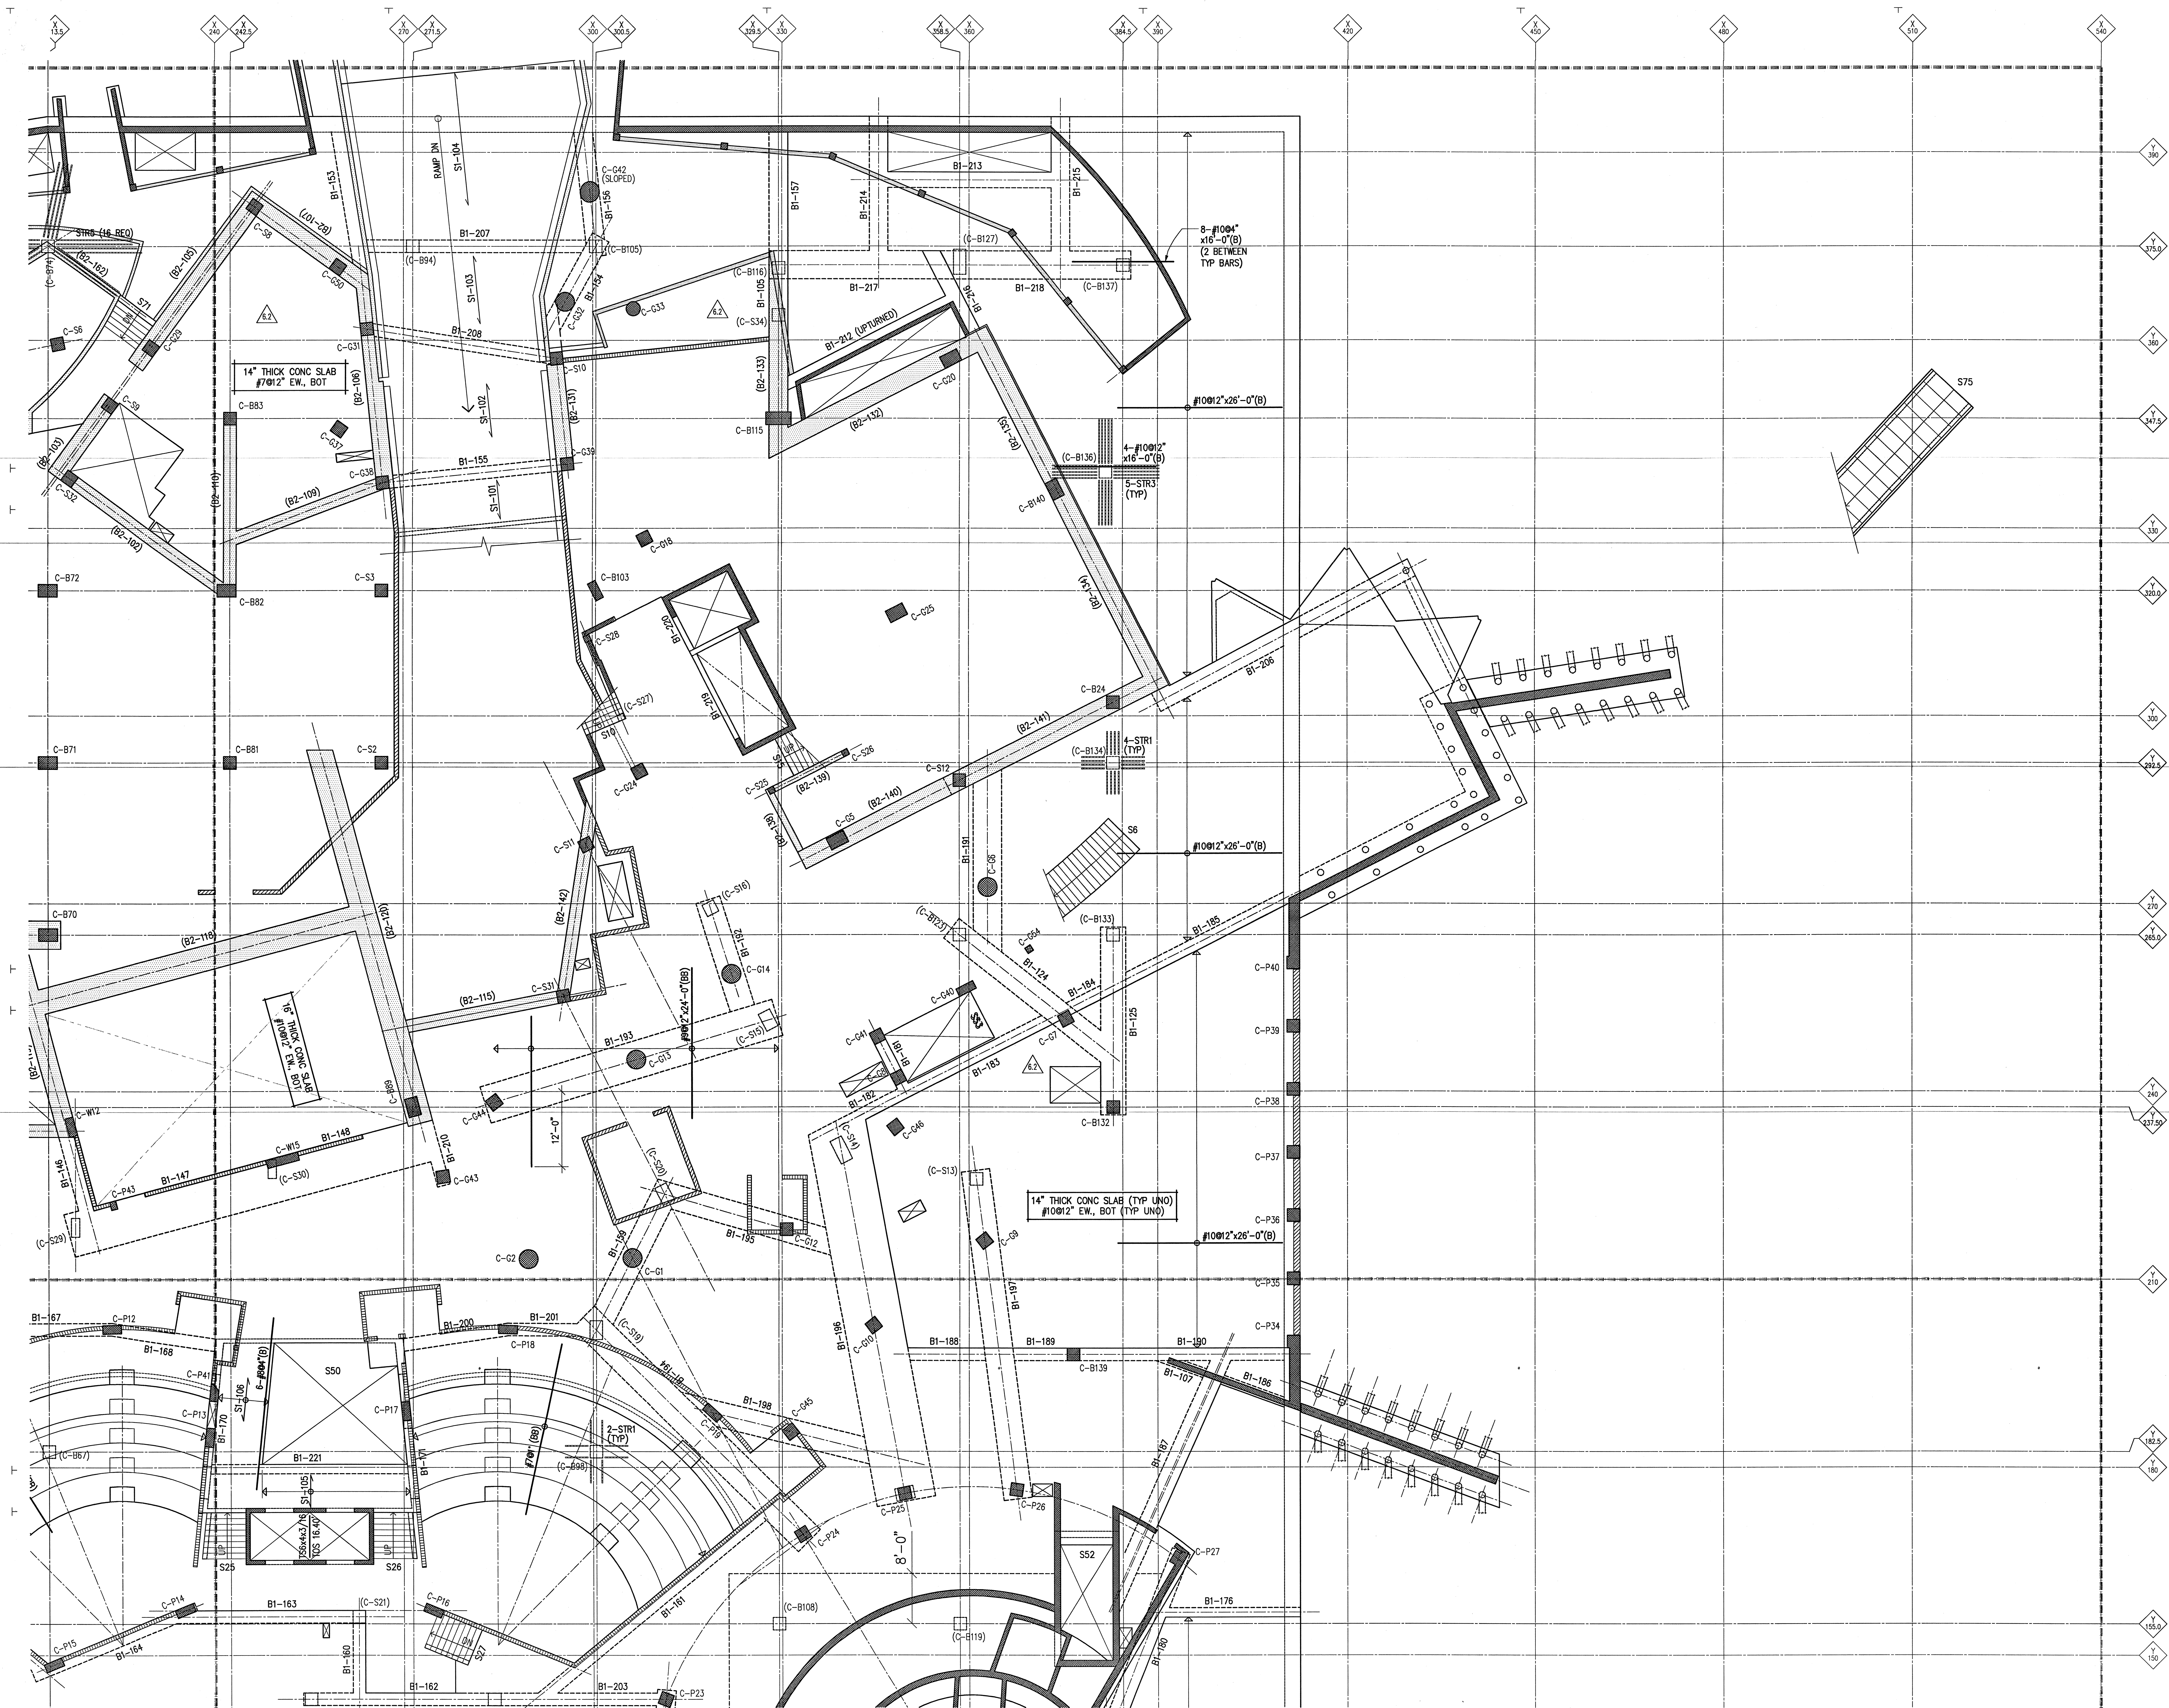

THE RAY AND MARIA STATA CENTER

FRANK O. GEHRY & ASSOCIATES, INC.



RG VANDERWEIL ENGINEERS, INC.




MASSACHUSETTS INSTITUTE OF TECHNOLOGY



JOHN A. MARTIN & ASSOCIATES, INC.




NOTES:

1. SEE SHEET S2-3.2-1B FOR DETAILS OF CONSTRUCTION.


PROJECT NUMBER

9801

SCALE

1/8" = 1'-0"

DATE

JUNE 04, 2001

SHEET NUMBER

S2-3.2-1B

© FRANK O. GEHRY & ASSOCIATES, INC.