


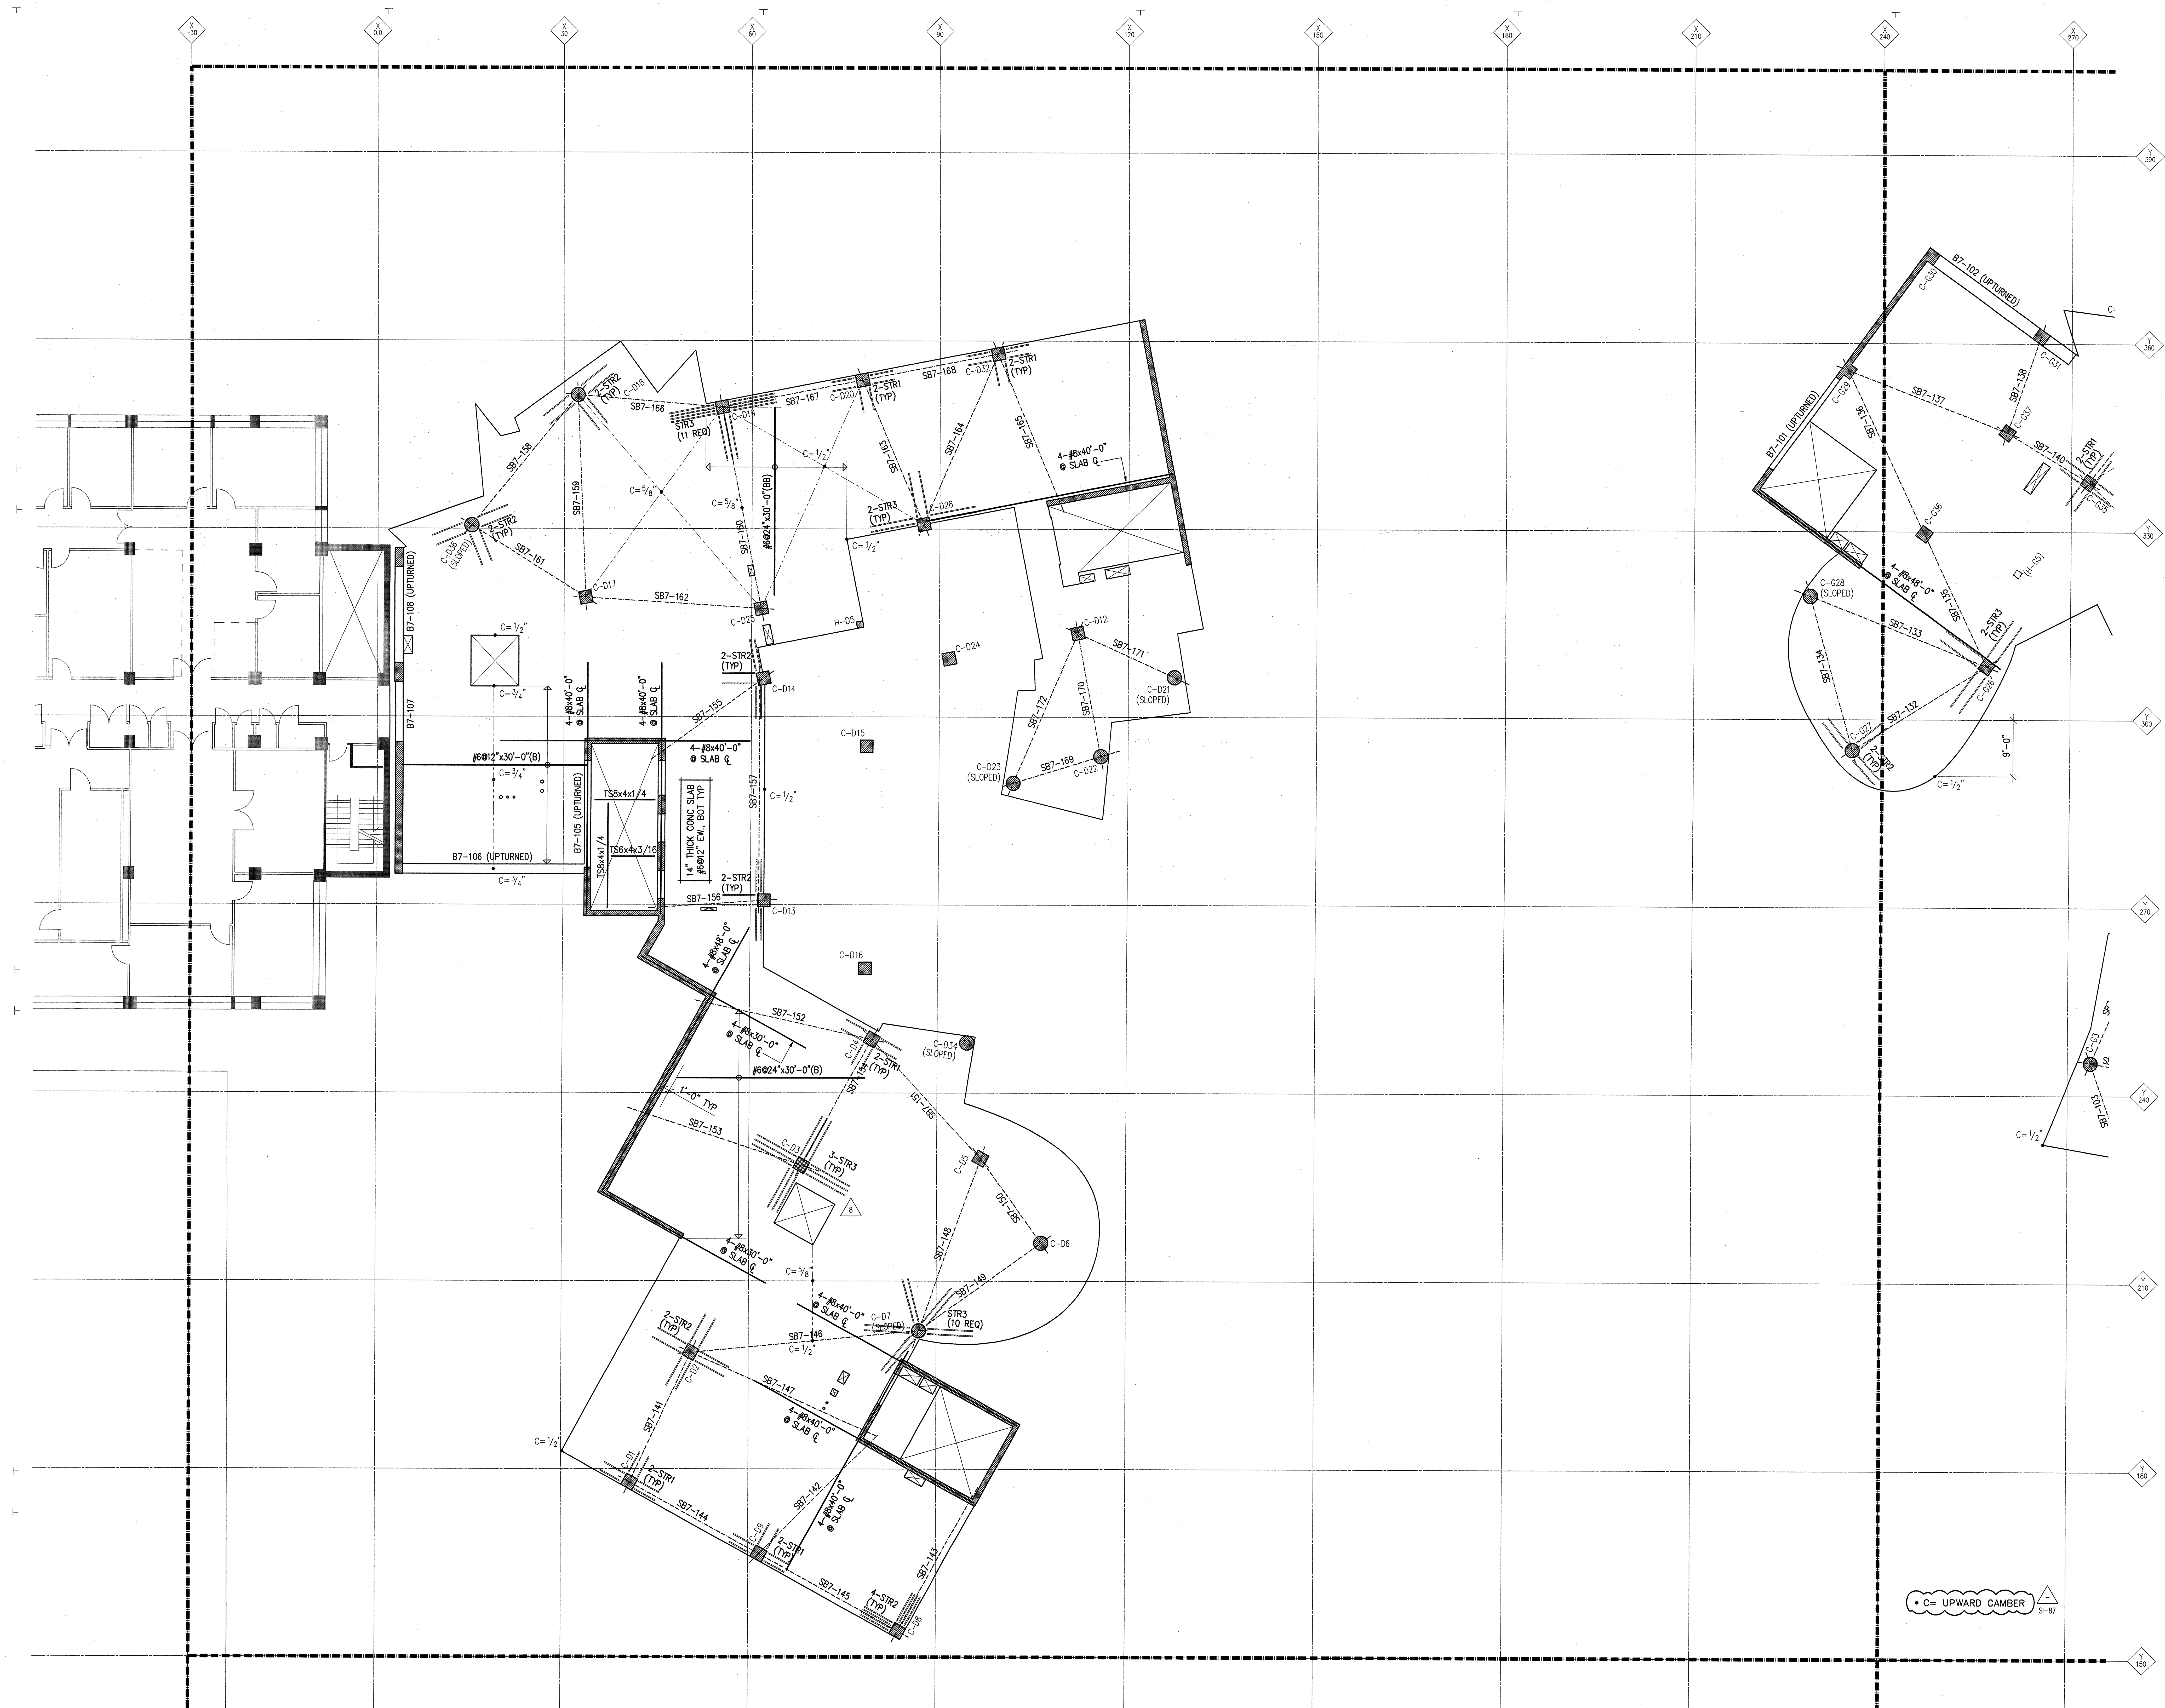

NAME: _____

[illegible]

SEVENTH FLOOR
BOTTOM REINF.
PLAN, AREA A
EL. +101.25'

PROJECT NUMBER
0001

9801
SCALE
1/01-2.01

DRAWN BY

DATE _____

SHEET NUM

S2-321B

FRANK J. GENDY, AIA

FRANK J. GERRY & ASSOCIATES, P.C.

FRANK O. GEHRY & ASSOCIATES, INC.
1520-S CLOVERLEAF BOULEVARD, SANTA MONICA, CALIFORNIA 90404 TEL (310)826-6888 FAX (310)826-2098

CANNON DESIGN
ONE CENTER PLAZA BOSTON MA 02108
TEL (617) 742-3440 FAX (617) 723-0692

RQ VANDERWELL ENGINEERS, INC.
1000 WILSON AVENUE, SUITE 100
TEL (617) 425-7425 FAX (617) 425-1888

THE RAY AND MARIA STATA CENTER

MASSACHUSETTS INSTITUTE OF TECHNOLOGY

JOHN A. MARTIN & ASSOCIATES, INC.

WEST ENGINE

SUPPLEMENTAL INSTRUCTIONS #87
FEBRUARY 20, 2002