


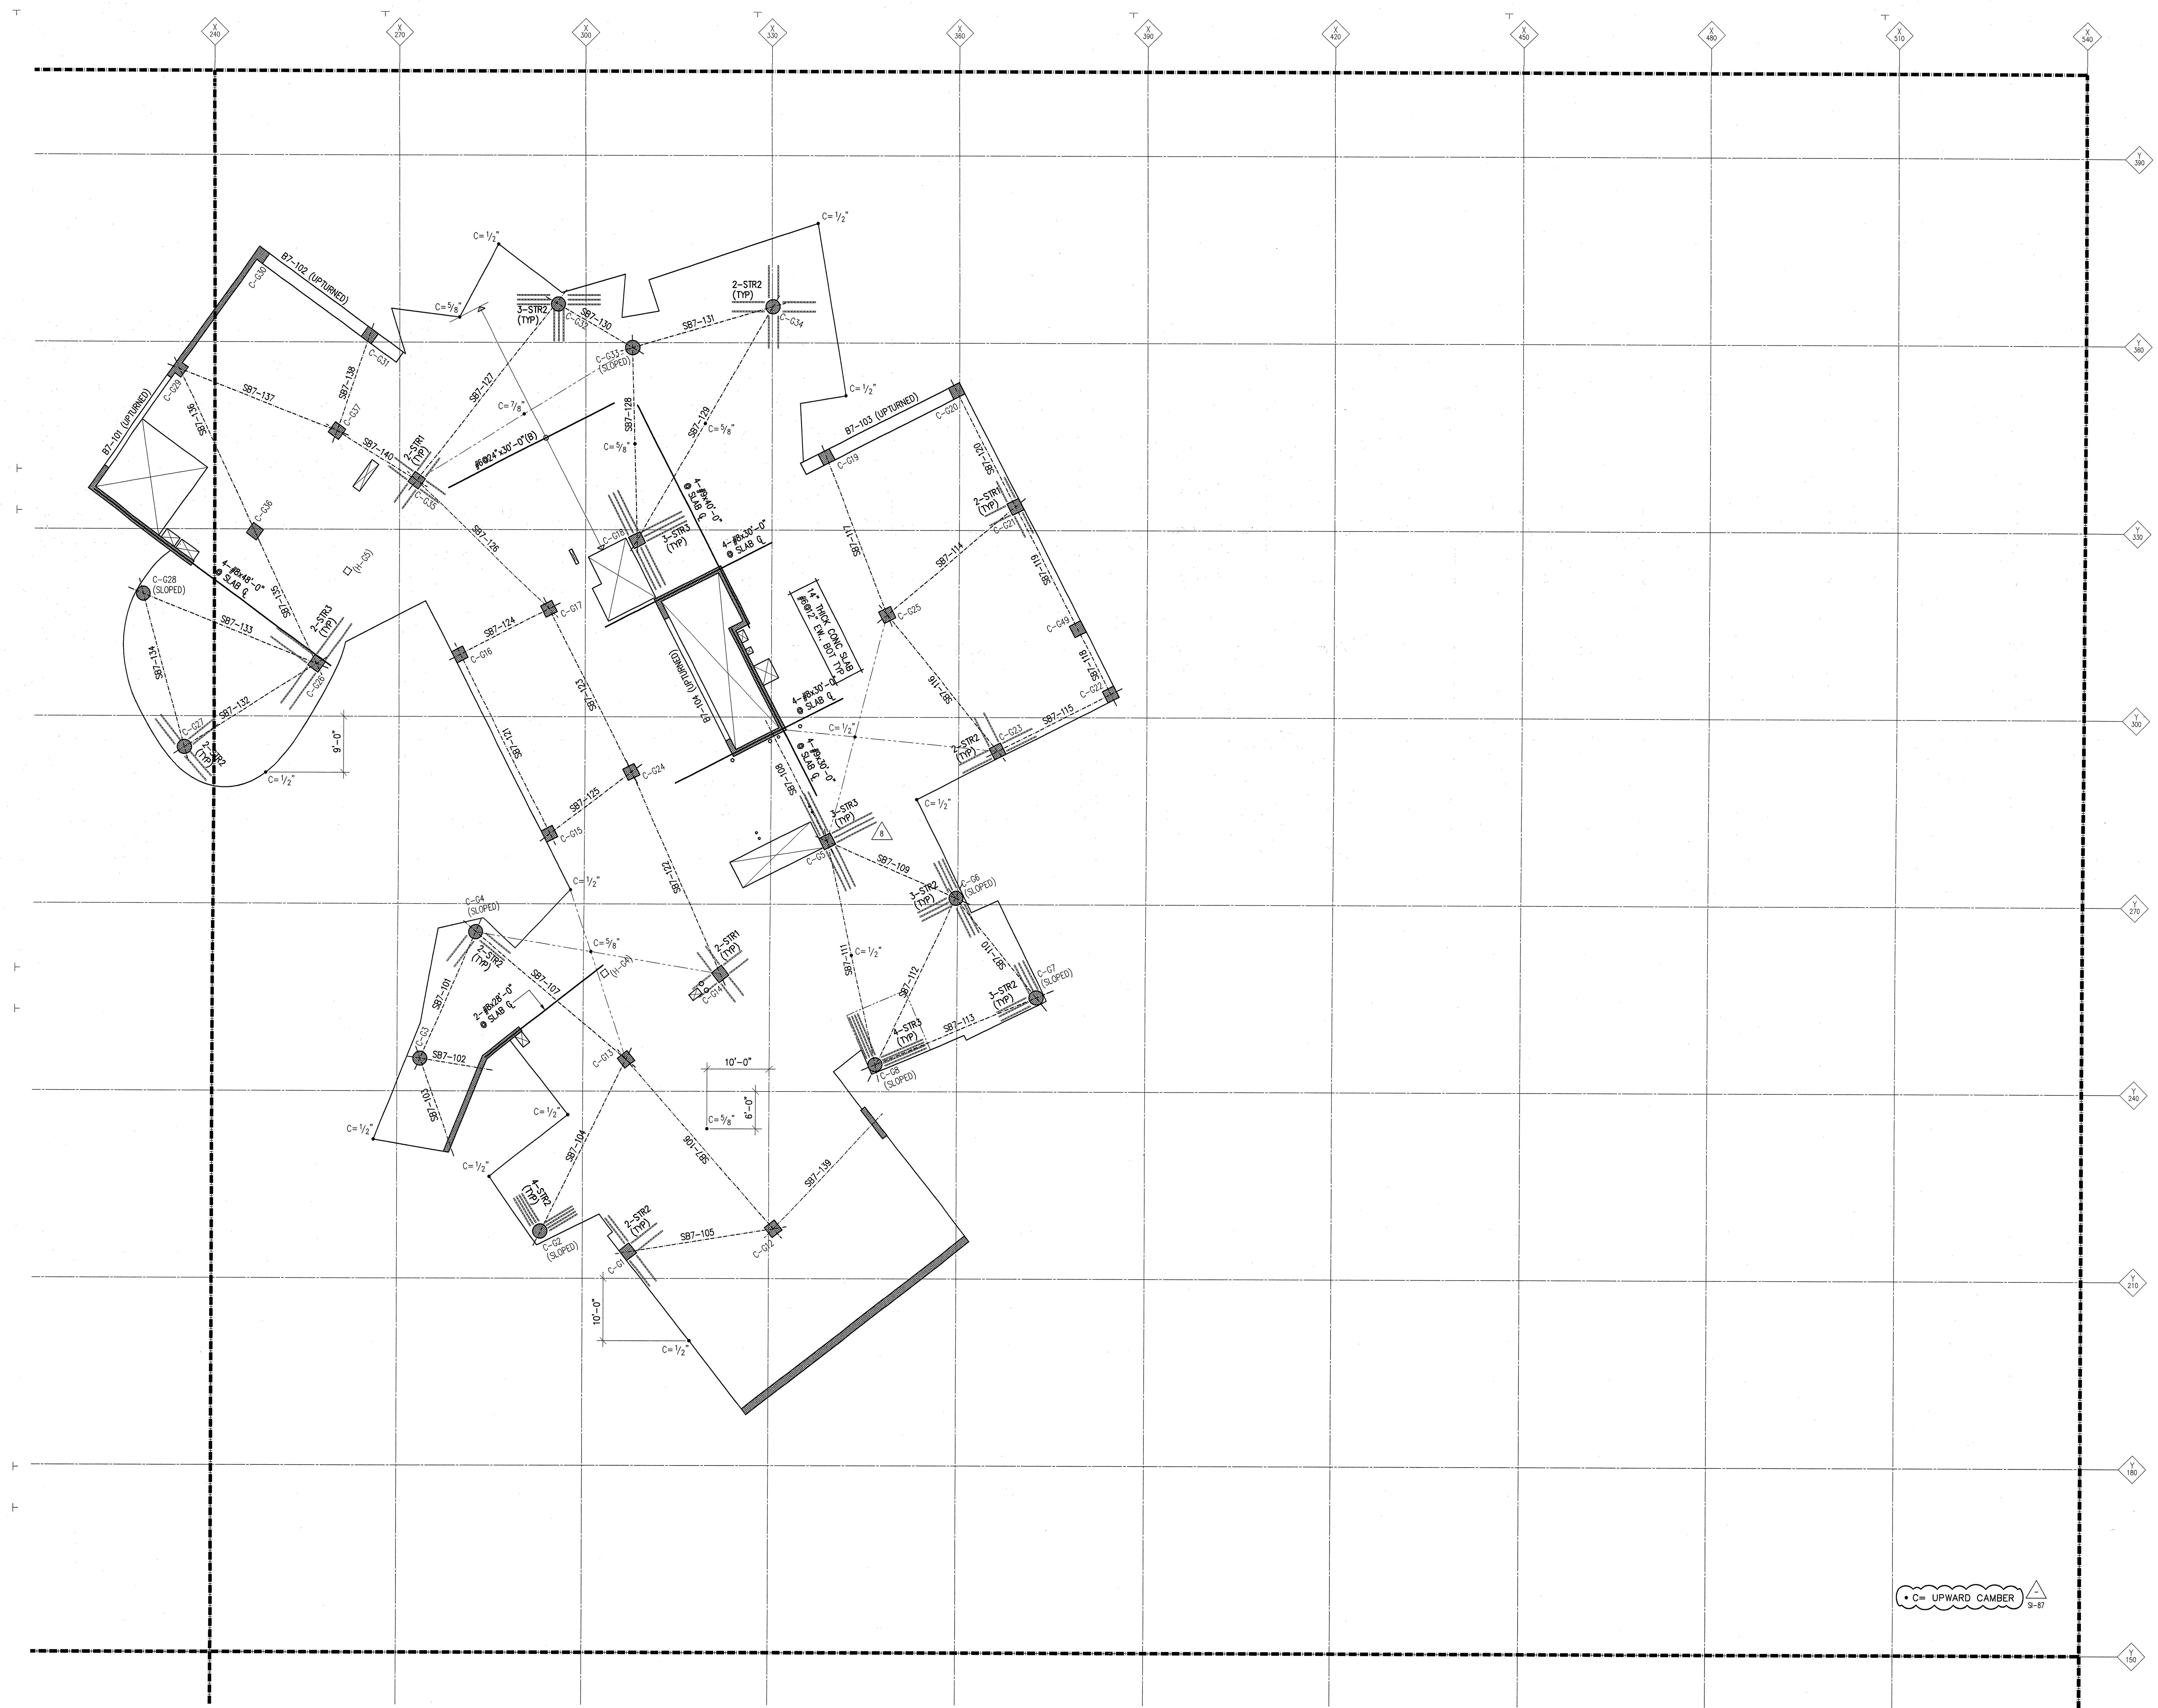

• C= UPWARD CAMBER
SI-87

SUPPLEMENTAL INSTRUCTIONS #87
FEBRUARY 20, 2002

THE RAY AND MARIA STATA CENTER

MASSACHUSETTS INSTITUTE OF TECHNOLOGY

82 MASSACHUSETTS AVENUE, CAMBRIDGE, MASSACHUSETTS 02139

FRANK O. GEHRY & ASSOCIATES, INC.








PROJECT NUMBER

9801

SCALE

1/8"=1'-0"

DRAWN BY

DATE

SHEET NUMBER

S2-3.22B

TITLE

SEVENTH FLOOR
BOTTOM REINF.
PLAN, AREA B
EL. +101.25'

NO.

DATE

ISSUE

1	02/20/02	ISSUED FOR CONSTRUCTION
2	02/20/02	REVISION: SEE SUPPLEMENTAL INSTRUCTION #87-2


