


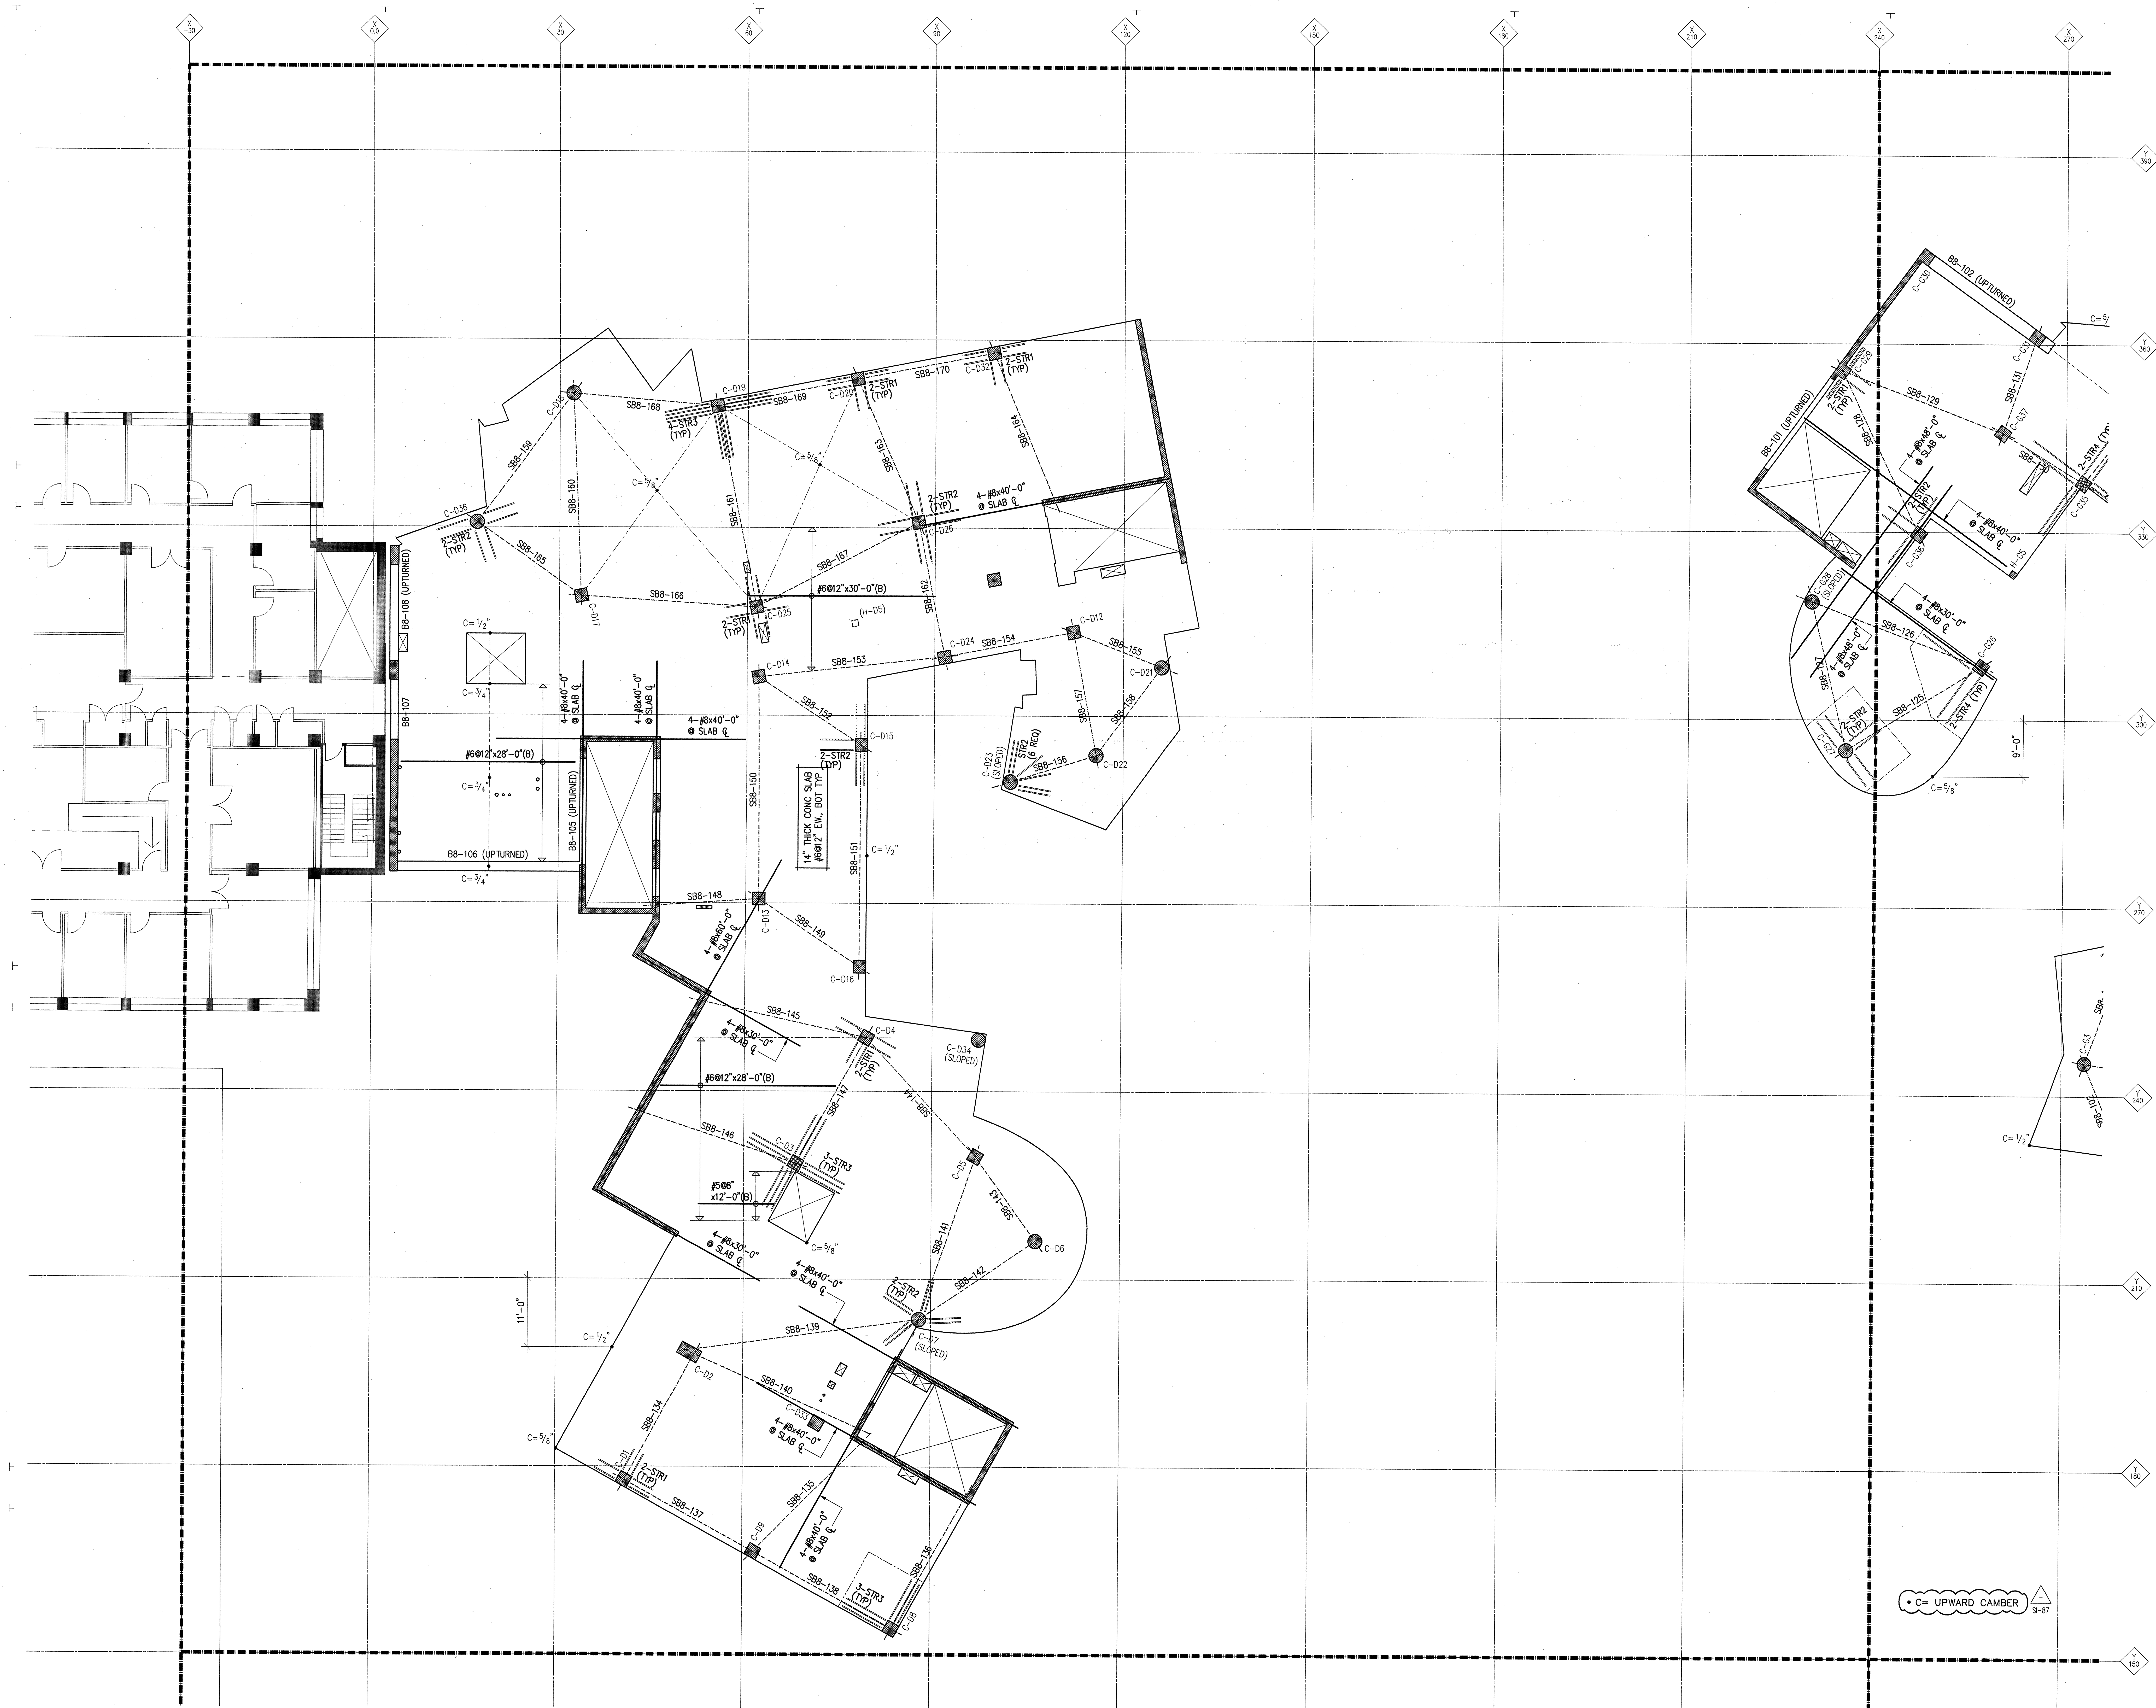

• C = UPWARD CAMBER

SUPPLEMENTAL INSTRUCTIONS #87
FEBRUARY 20, 2002

NO.	DATE	ISSUE
1	02/20/02	ISSUED FOR CONSTRUCTION
2	02/20/02	REVISION: SEE SUPPLEMENTAL INSTRUCTIONS #87

TITLE
EIGHTH FLOOR
BOTTOM REINF.
PLAN, AREA A
EL. +14.25'

PROJECT NUMBER
9801
SCALE
1/8"=1'-0"
DRAWN BY
DATE

SHEET NUMBER
S2-3.25B

© FRANK O. GEHRY & ASSOCIATES, INC.

THE RAY AND MARIA STATA CENTER

MASSACHUSETTS INSTITUTE OF TECHNOLOGY

FRANK O. GEHRY & ASSOCIATES, INC.
