


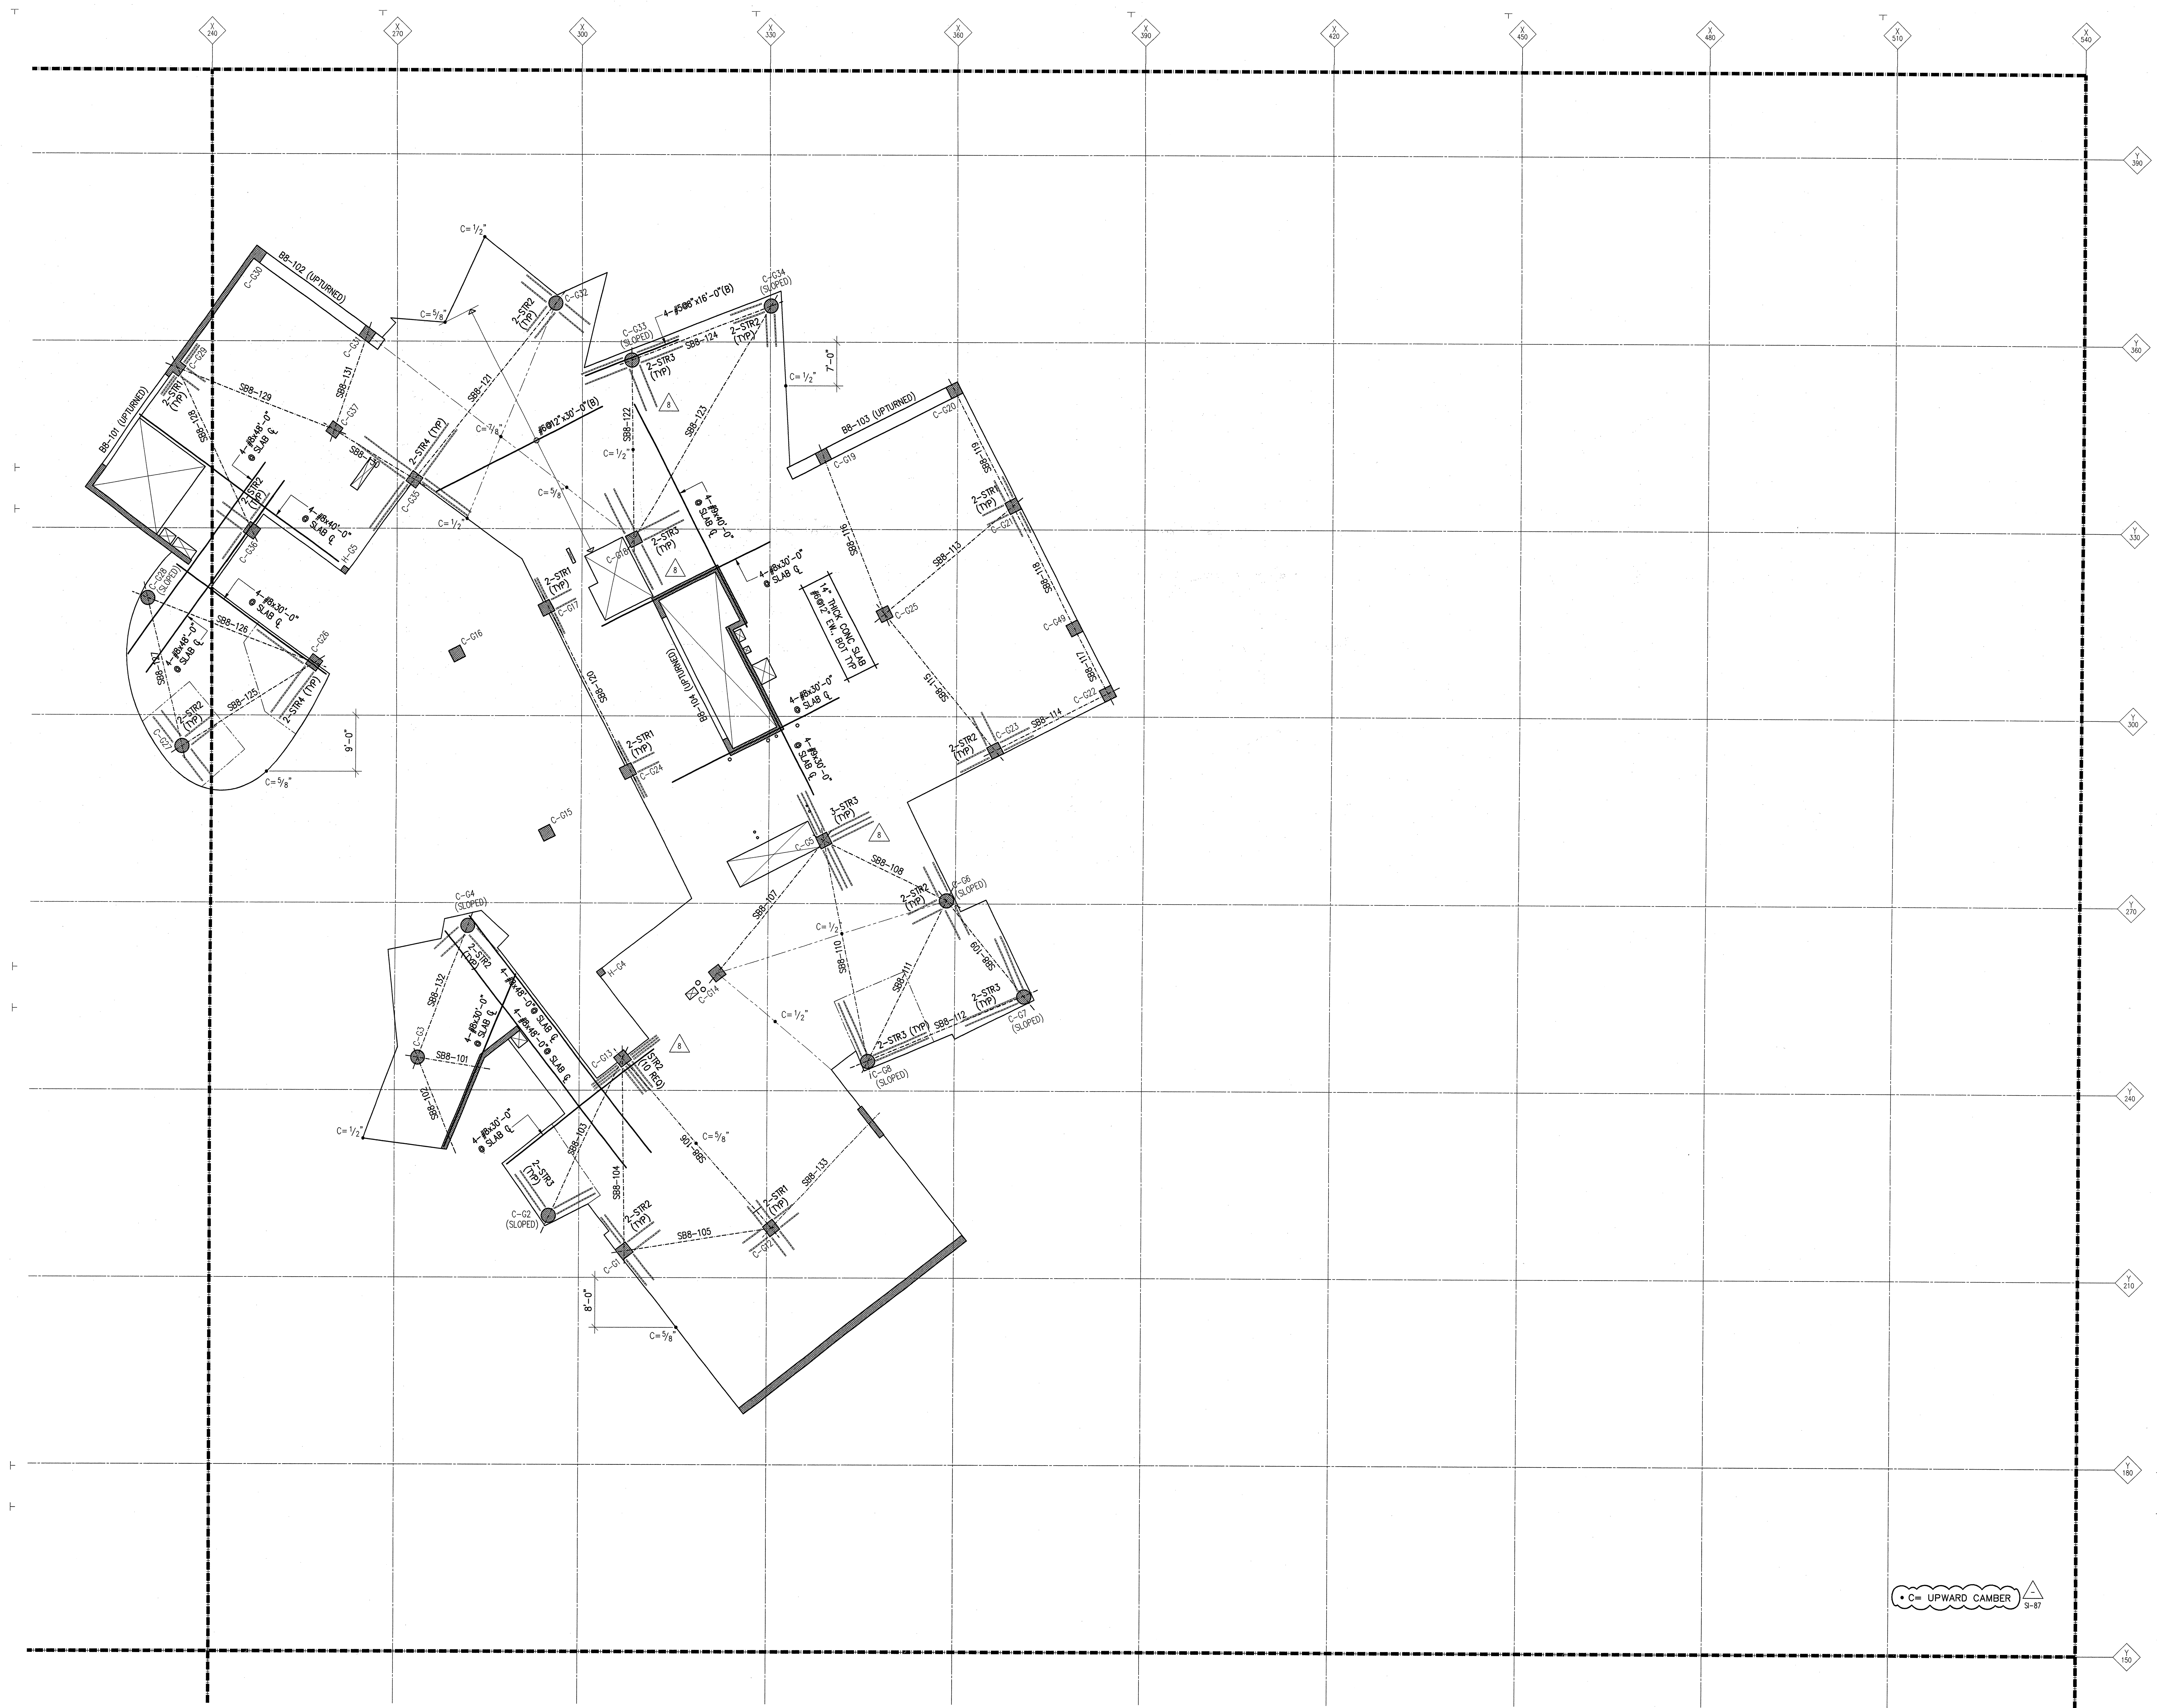

C = UPWARD CAMBER
3-87

SUPPLEMENTAL INSTRUCTIONS #87
FEBRUARY 20, 2002

NO.	DATE	ISSUE
1	02/20/02	ISSUED FOR CONSTRUCTION
2	02/20/02	ISSUED FOR CONSTRUCTION
TITLE
EIGHTH FLOOR
BOTTOM REINF.
PLAN, AREA B
EL +114.25'

PROJECT NUMBER
9801

SCALE
1/8"=1'-0"

DRAWN BY
DATE

SHEET NUMBER
S2-3.26B

THE RAY AND MARIA STATA CENTER

FRANK O. GEHRY & ASSOCIATES, INC.
1525-B CLOVERFIELD BOULEVARD, SANTA MONICA, CALIFORNIA 90404
TEL (310) 388-6888 FAX (310) 388-6889
CANNON DESIGN
JOHN A. MARTIN & ASSOCIATES, INC.
MASSACHUSETTS INSTITUTE OF TECHNOLOGY
32 FASSEAR ST. CAMBRIDGE MASSACHUSETTS 02139