


3:\86998-MIT\1\c\UE8-2-01072701\PLANS\S2-3-3-1B-DWG
Fri Jul 27 06:23:03 2001

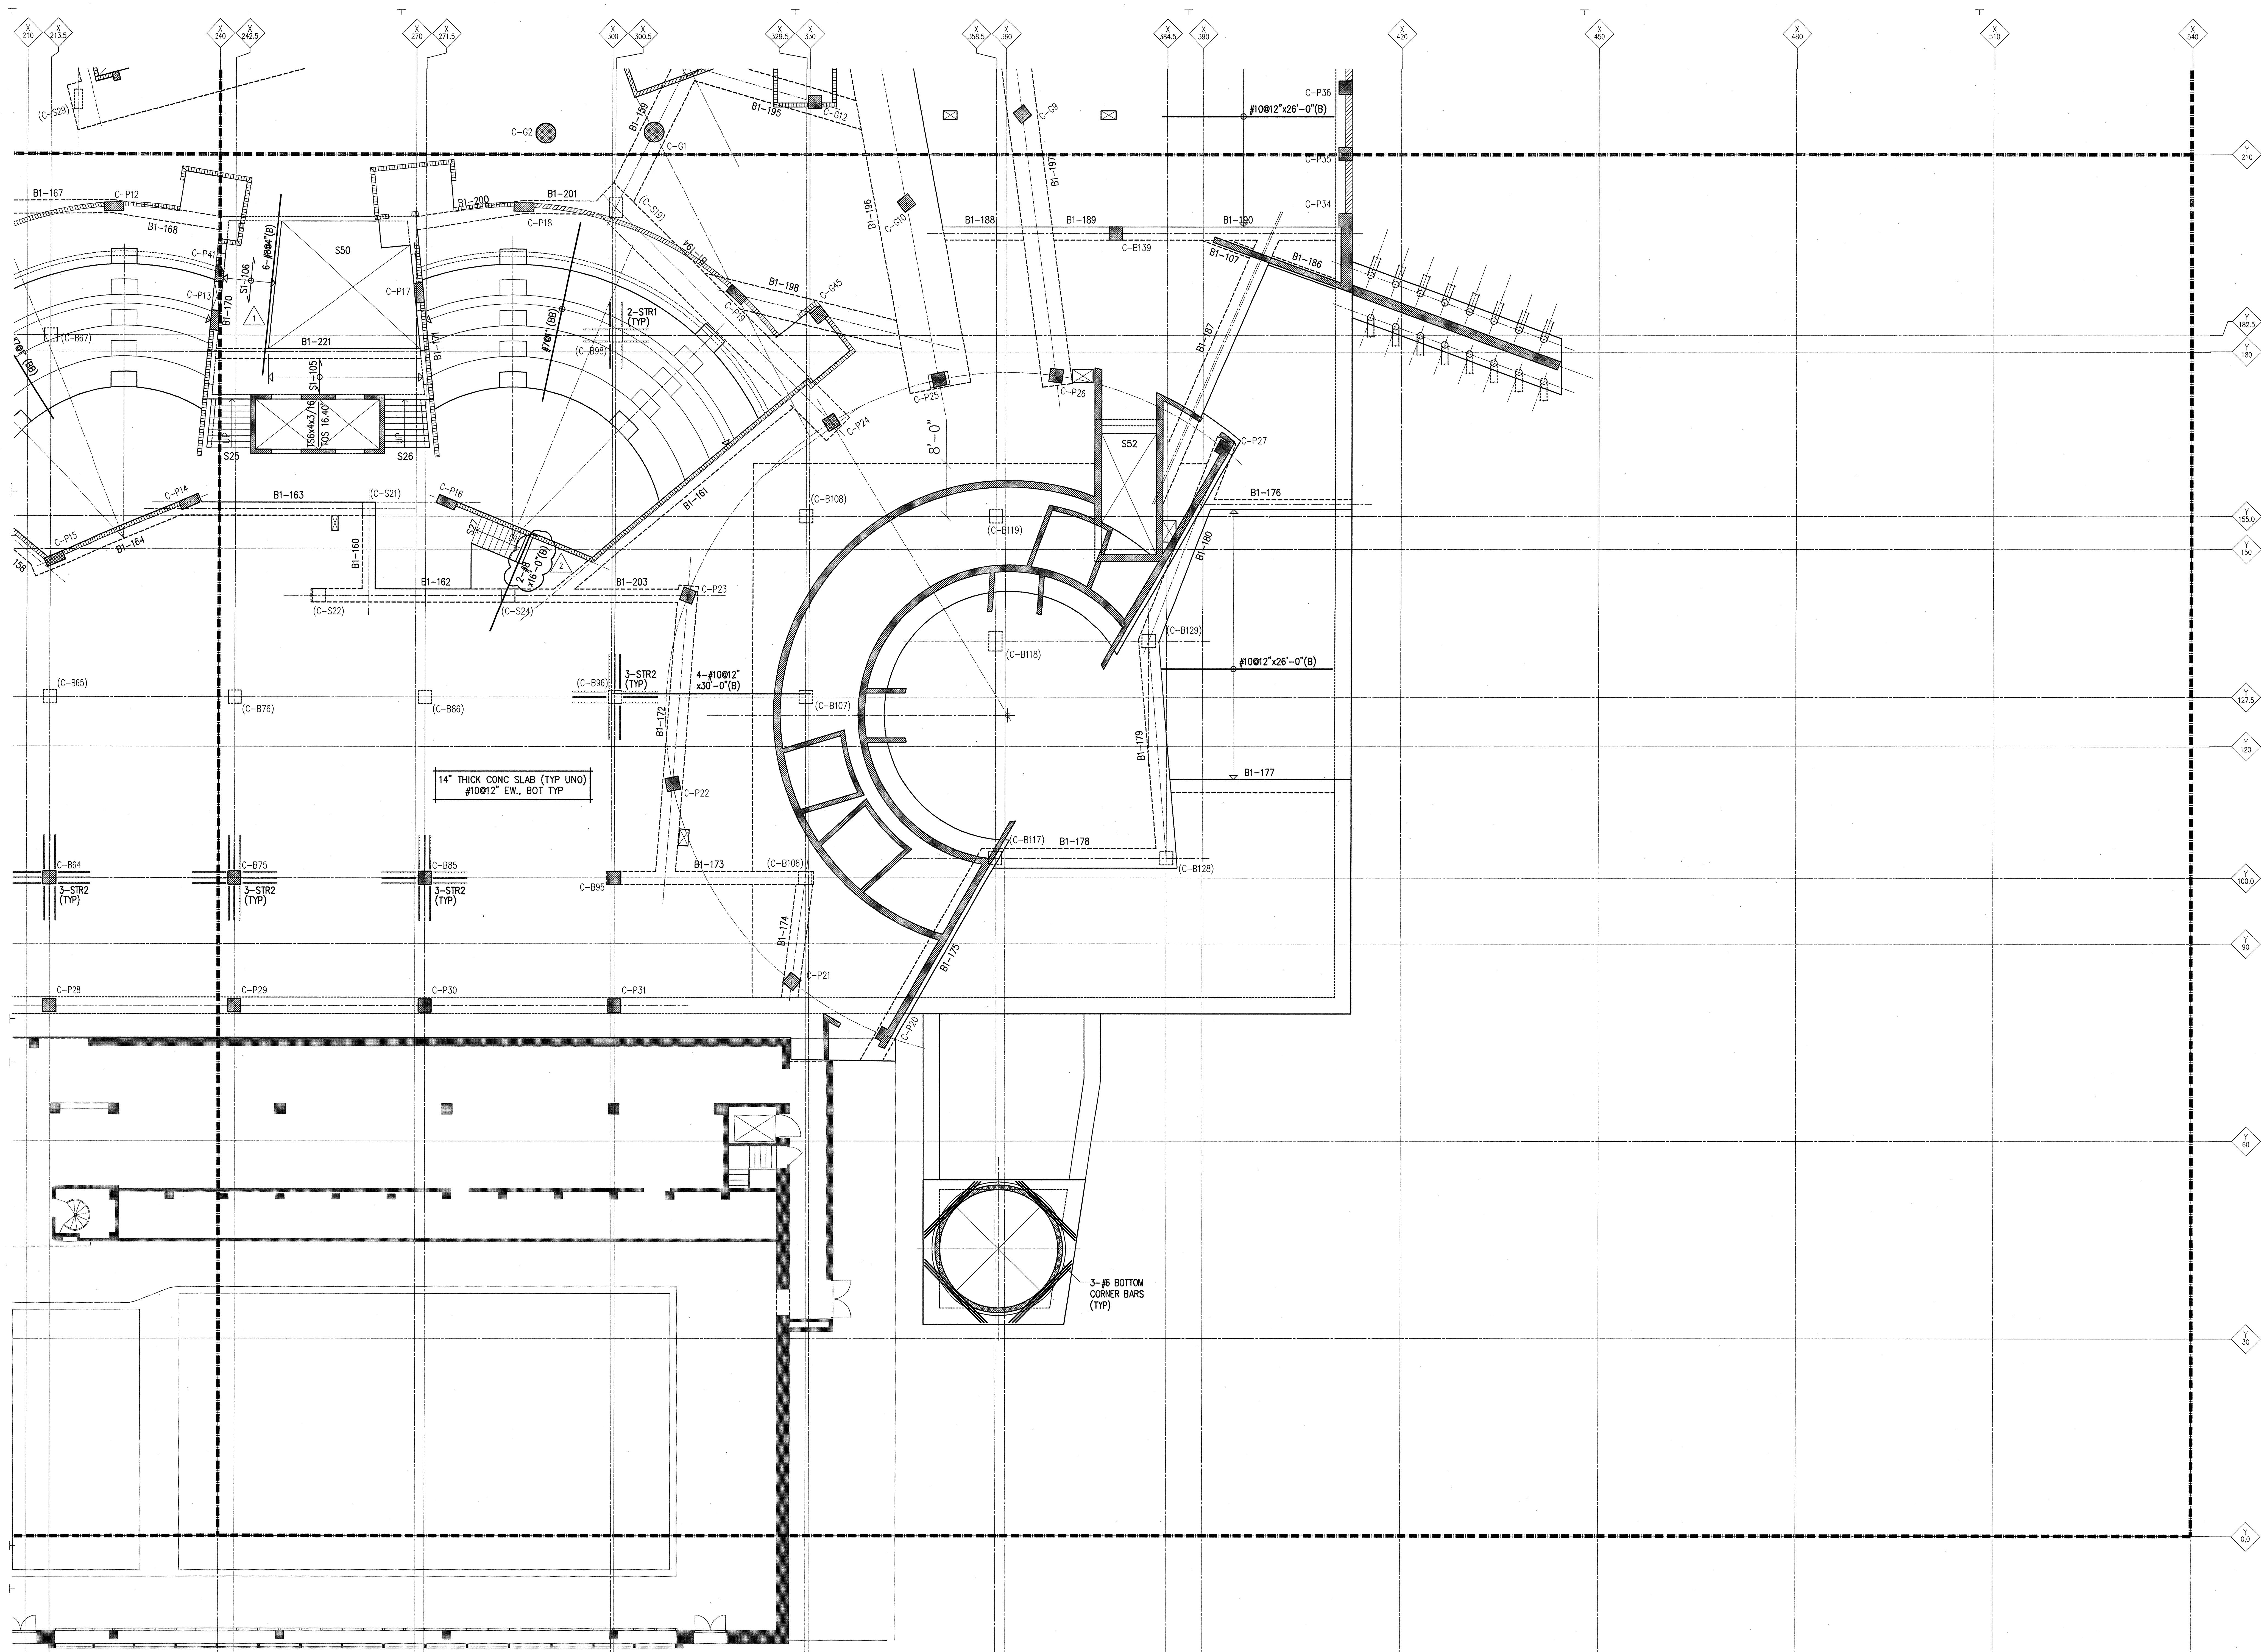

ADDENDUM #2
(TO ISSUE #8)
JULY 30, 2001

NO	DATE	ISSUE	DESCRIPTION
1	07/30/01	1	ISSUED FOR CONSTRUCTION
2	07/30/01	2	REVISION: SEE SHEET S2-3-3-1B FOR CORNER BARS

TITLE
FIRST FLOOR
BOTTOM REINF.
PLAN, AREA C
EL. +16.73/21.90'

PROJECT NUMBER
9801
SCALE
1/8"=1'-0"
DRAWN BY
DATE
JULY 30, 2001
SHEET NUMBER

S2-3.3-1B

© FRANK O. GEHRY & ASSOCIATES, INC.

THE RAY AND MARIA STATA CENTER

MASSACHUSETTS INSTITUTE OF TECHNOLOGY
32 VASSAR ST. CAMBRIDGE MASSACHUSETTS 02139

FRANK O. GEHRY & ASSOCIATES, INC.
1525 B. CLEVELAND BOULEVARD, SANTA MONICA, CALIFORNIA 90404
TEL 310/392-2000 FAX 310/392-2008
RG VANDERWEI ENGINEERS, INC.
Structural Engineer