


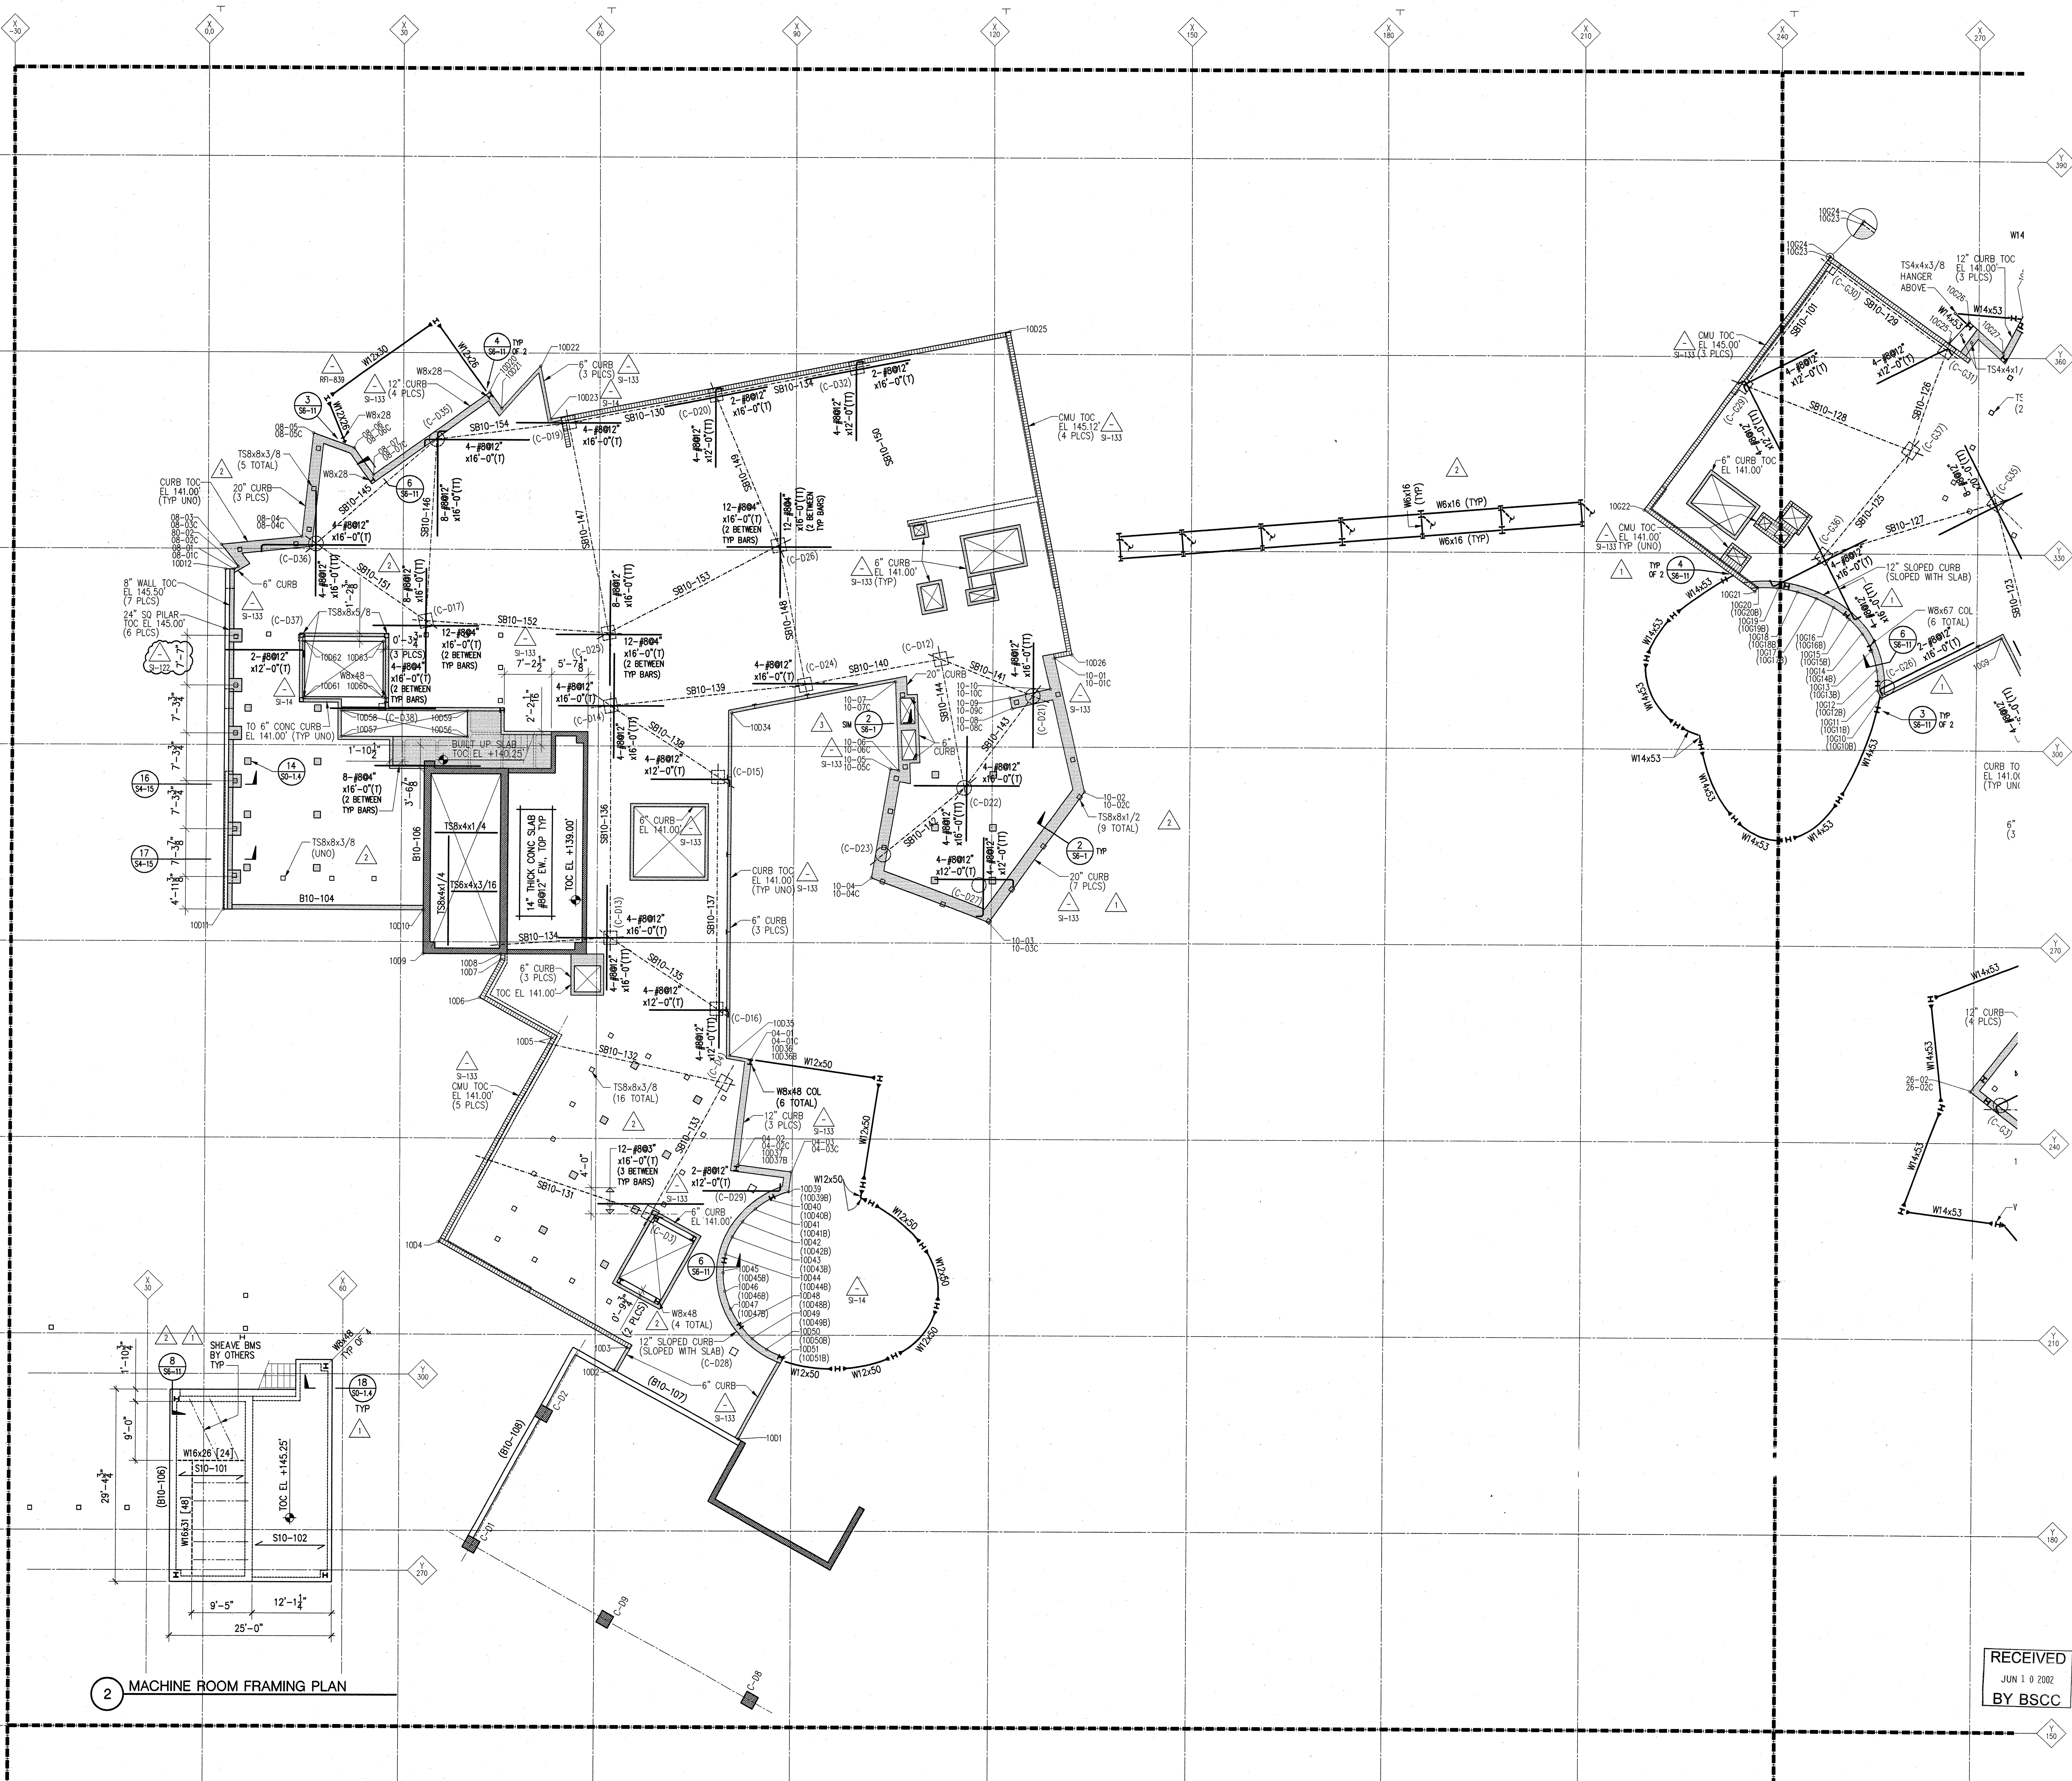

2 MACHINE ROOM FRAMING PLAN

RECEIVED
JUN 10 2002
BY BSCC