


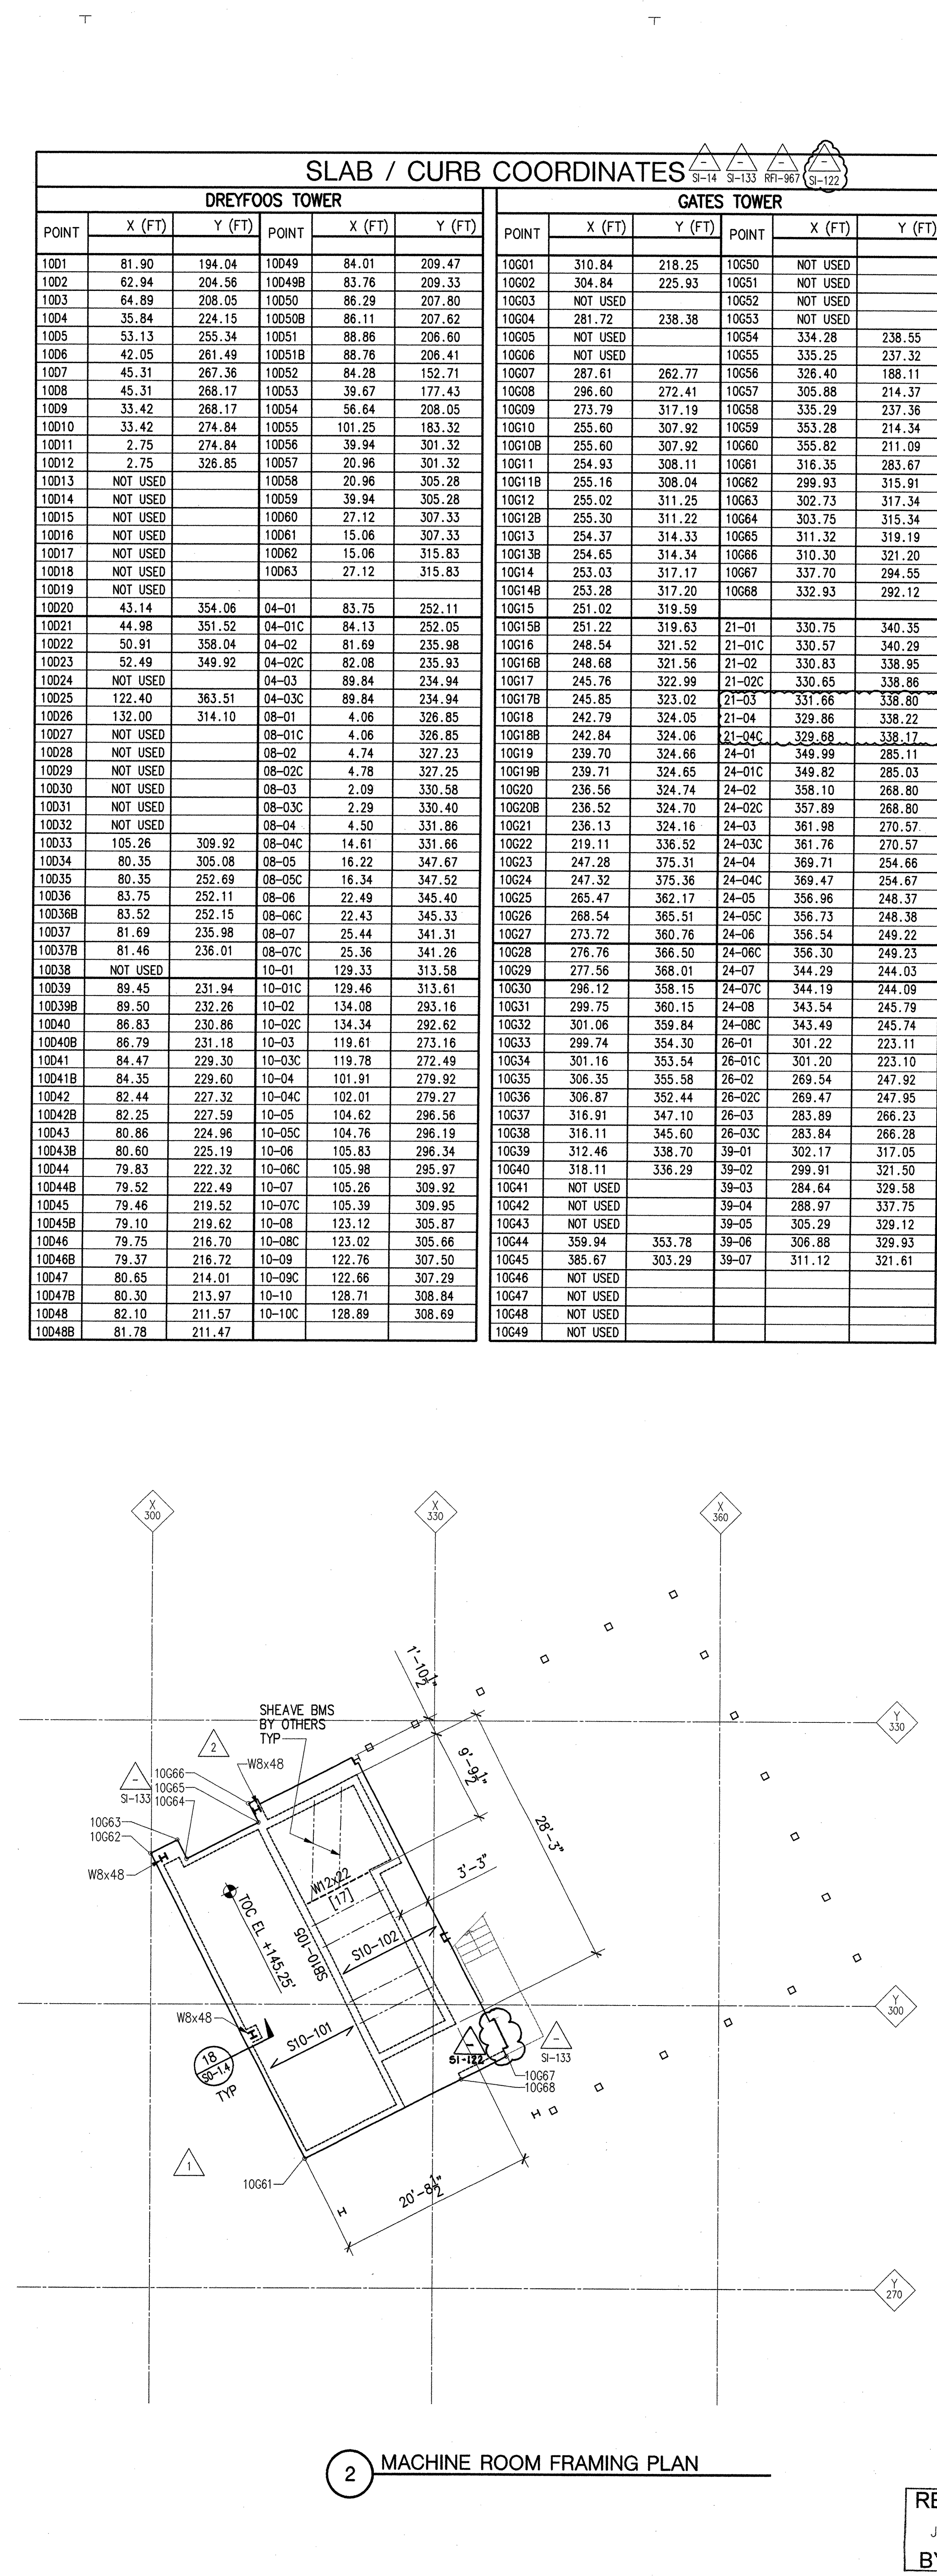

TITLE		NO.	DATE	ISSUE	NO.	DATE	ISSUE
TENTH FLOOR		1	06/04/02	CONSTRUCTION NOTIFICATION #1-0	1	06/04/02	CONSTRUCTION NOTIFICATION #1-0
TOP REINFORC. PLATE		2	06/04/02	CONSTRUCTION NOTIFICATION #2-0	2	06/04/02	CONSTRUCTION NOTIFICATION #2-0
AREA B		3	06/04/02	CONSTRUCTION NOTIFICATION #3-0	3	06/04/02	CONSTRUCTION NOTIFICATION #3-0
EL. +140.25'		4	06/04/02	CONSTRUCTION NOTIFICATION #4-0	4	06/04/02	CONSTRUCTION NOTIFICATION #4-0
PROJECT NUMBER		9801					
SCALE		1/8"=1'-0"					
DRAWN BY		DATE					
SHEET NUMBER							
S2-334T							