


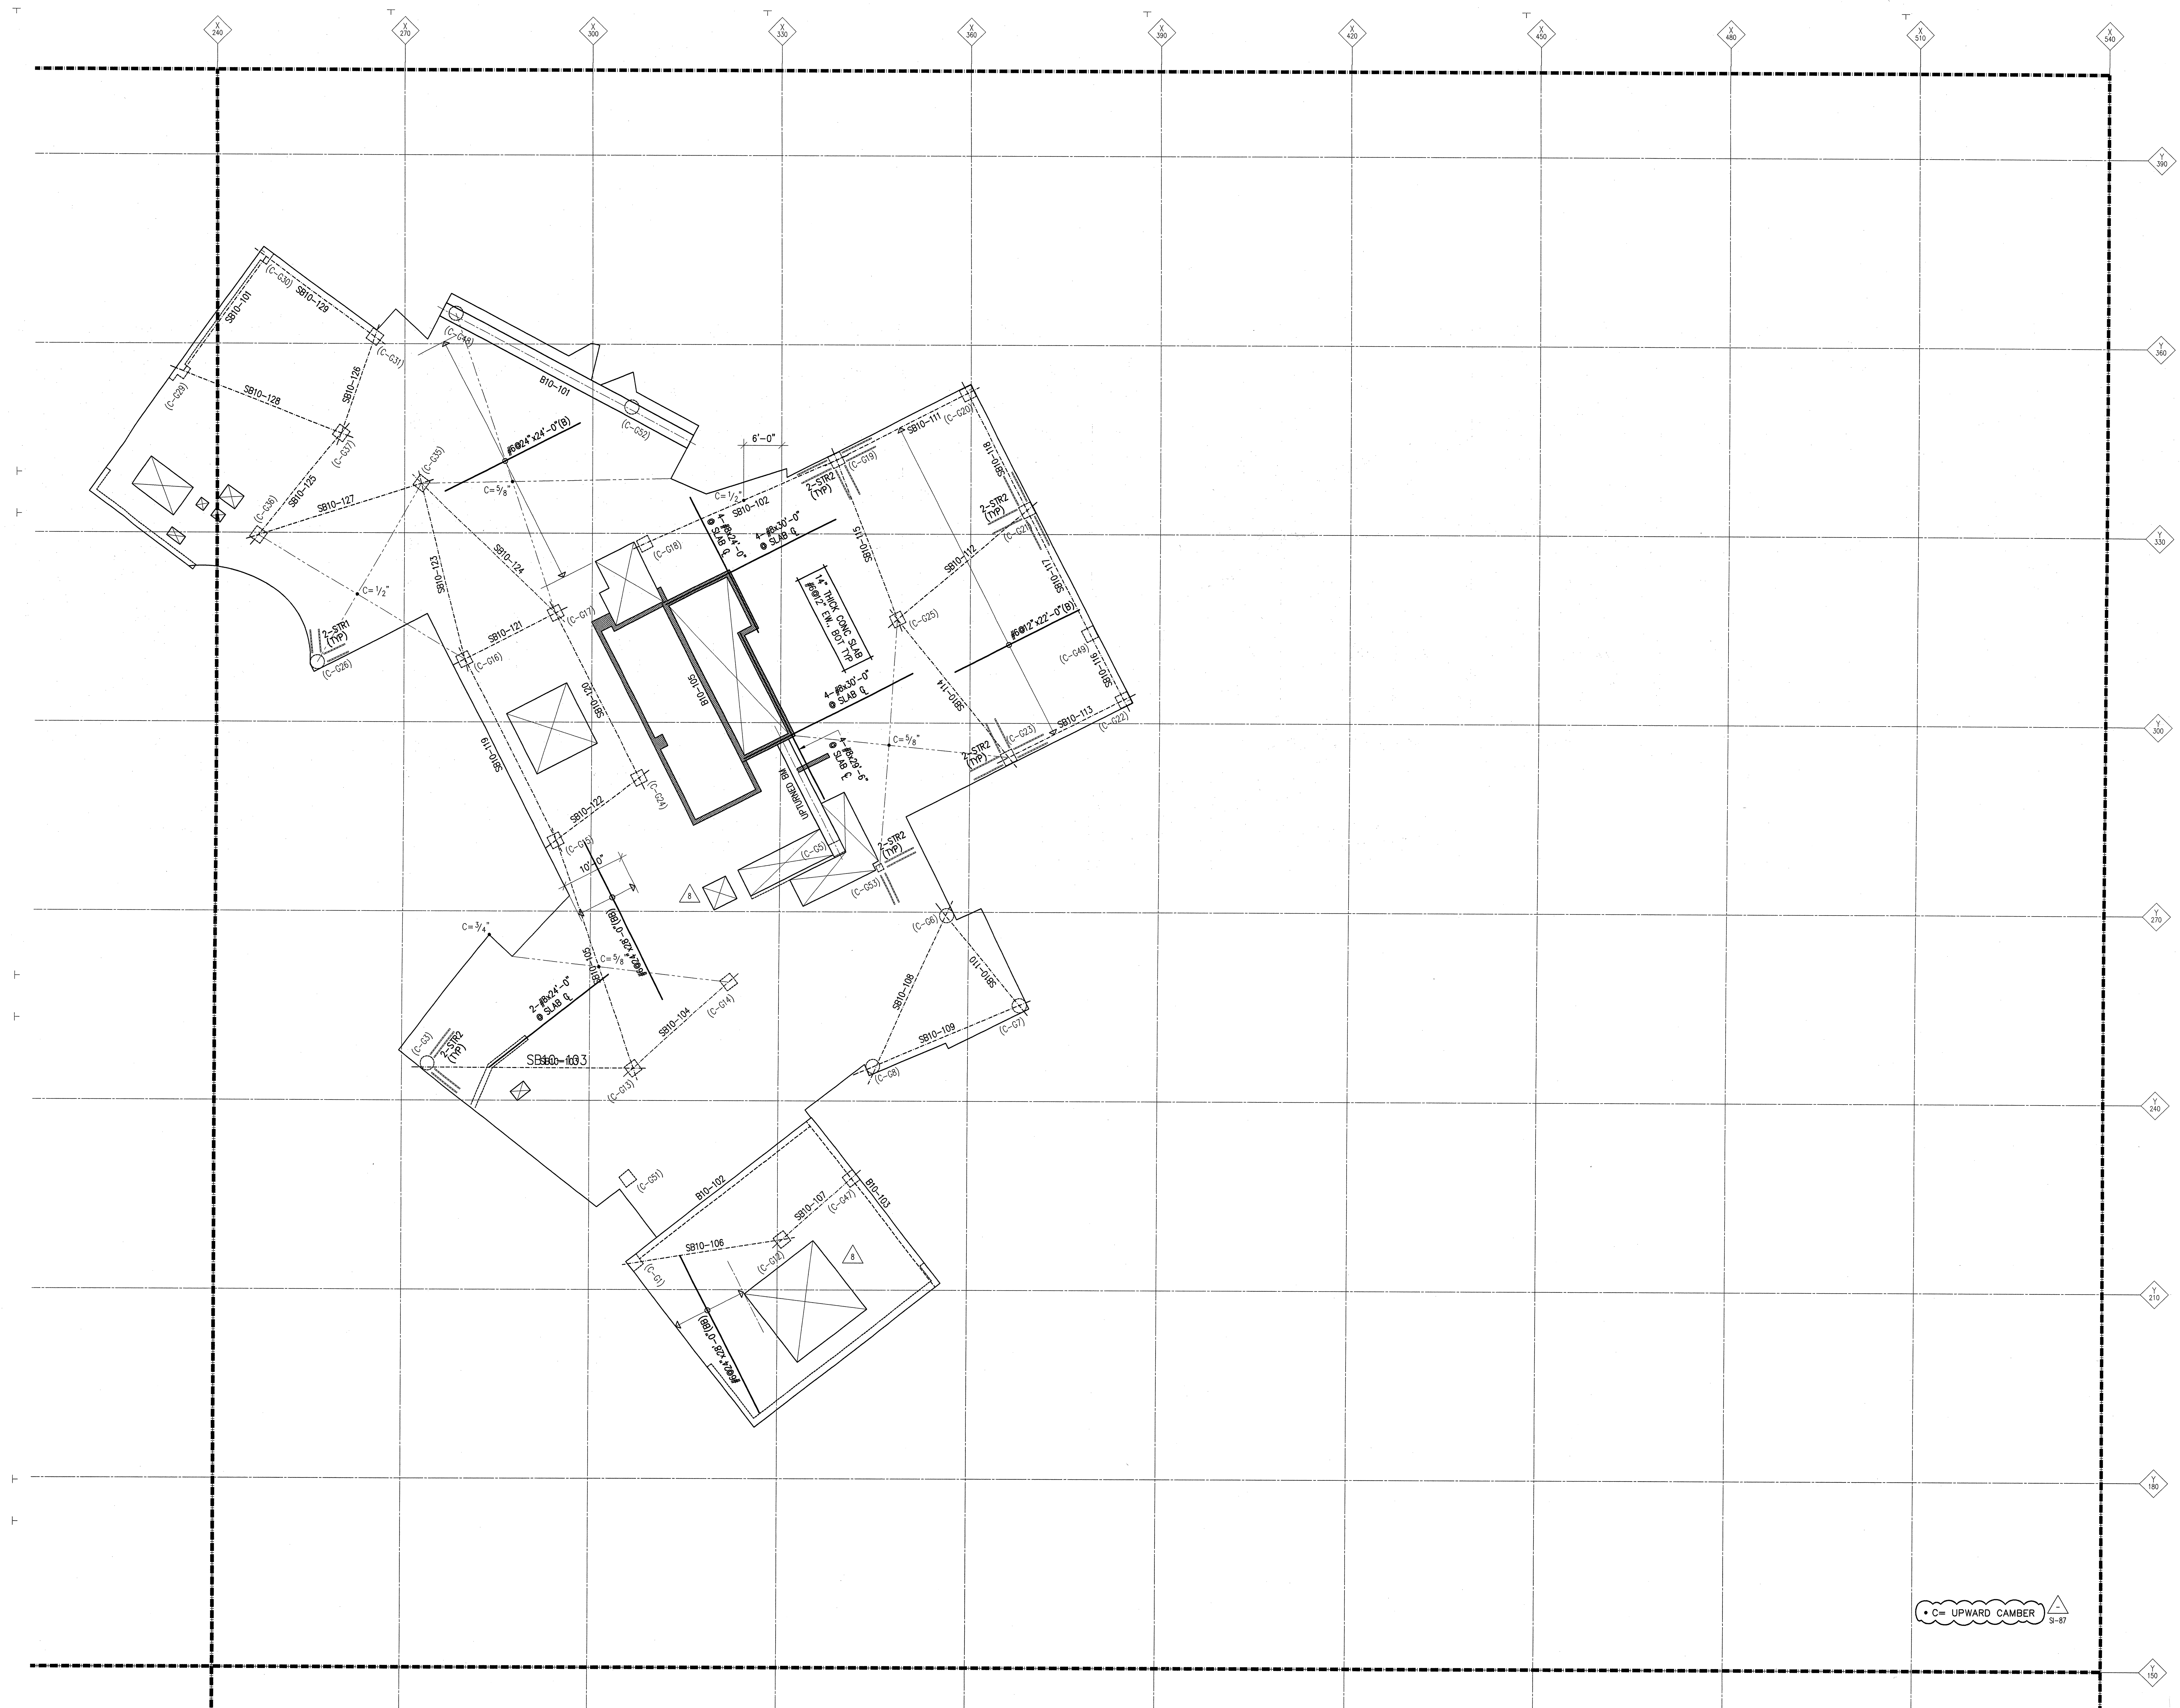

• C= UPWARD CAMBER

SUPPLEMENTAL INSTRUCTIONS #87
FEBRUARY 20, 2002

NO.	DATE	ISSUE

TITLE
TENTH FLOOR
BOTTOM REINF.
AREA B
EL +140.25'

PROJECT NUMBER
9801

SCALE
1/8"=1'-0"

DRAWN BY
DATE

SHEET NUMBER
S2-3.34B

THE RAY AND MARIA STATA CENTER
MASSACHUSETTS INSTITUTE OF TECHNOLOGY
82 VASSAR ST. CAMBRIDGE MASSACHUSETTS 02139

FRANK O. GEHRY & ASSOCIATES, INC.
CANNON DESIGN
JOHN A. MARTIN & ASSOCIATES, INC.
