


D:\A\95908-41\1\1\SUE-9-04-30-01\S2-3-6-1B.DWG
Mon Apr 30 04:57:30 2001

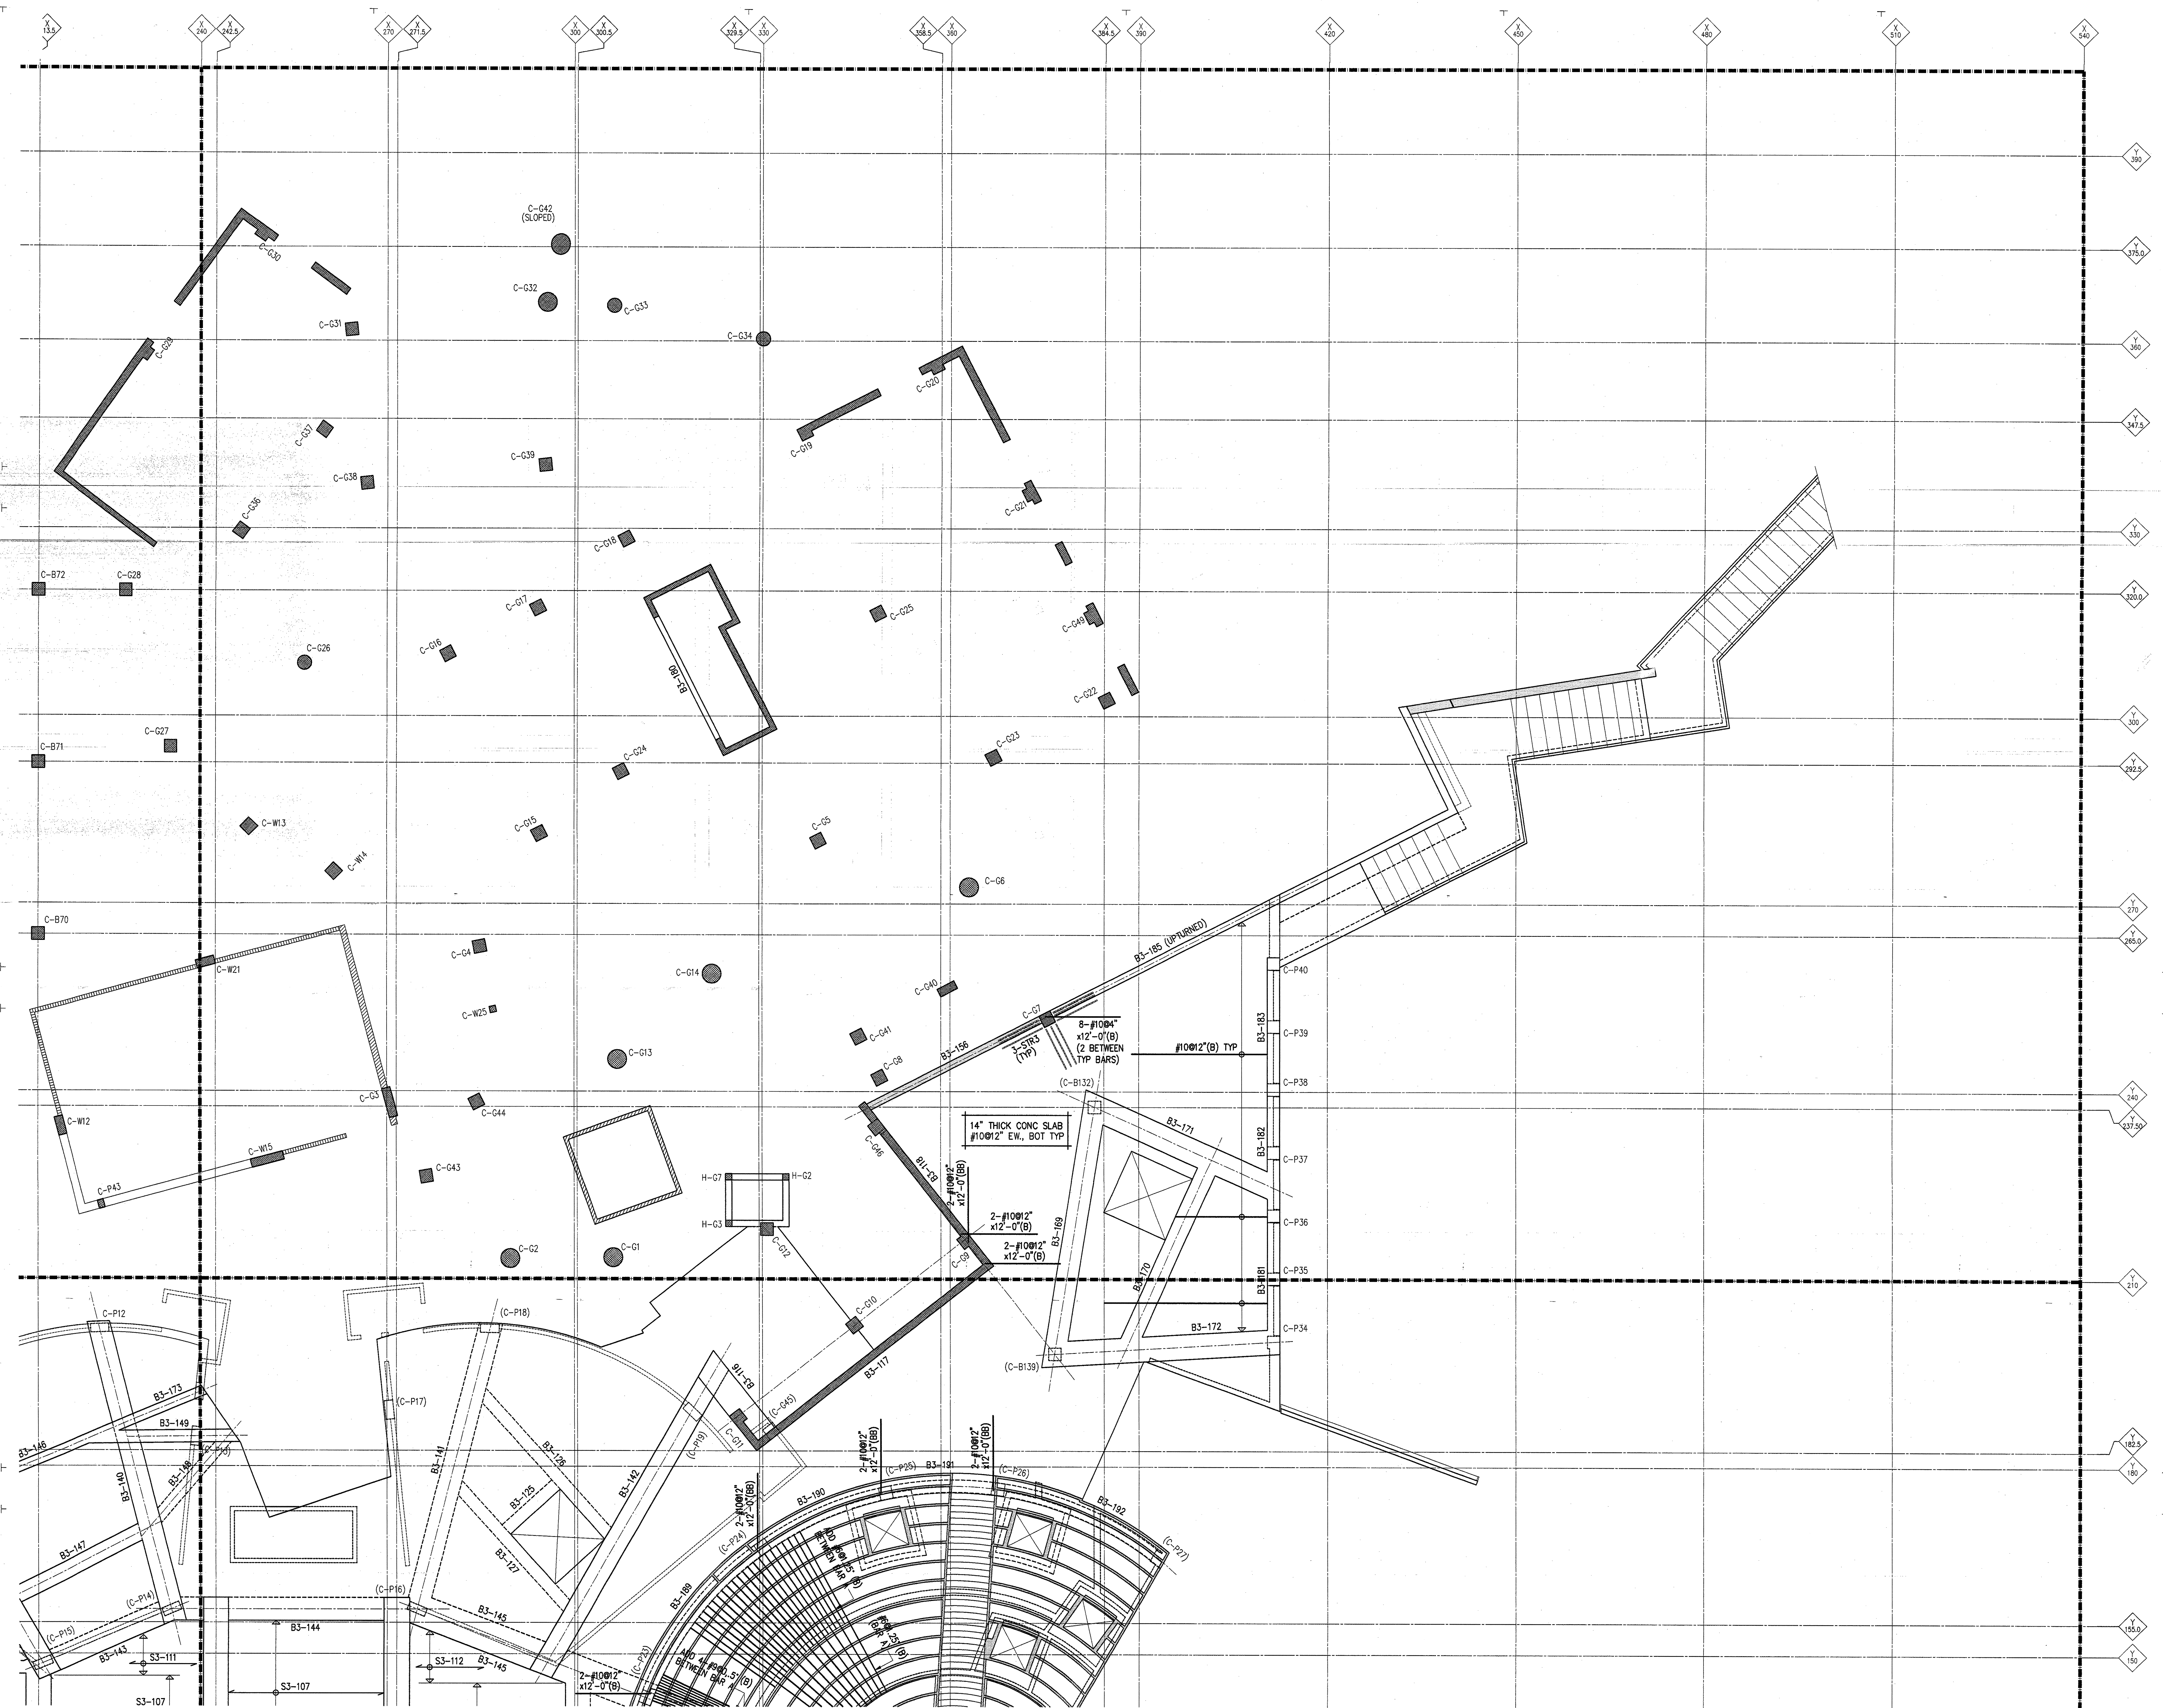

ISSUE #8 SHELL & CORE (PARTS 1 - 4)
CONSTRUCTION / PERMIT SET
APRIL 30, 2001

S2-3.6-1B

© FRANK O. GEHRY & ASSOCIATES, INC.

TITLE
RAISED GARDEN
BOTTOM REINF.
PLAN, AREA B
EL. +34.90'/39.90'

PROJECT NUMBER
9801
SCALE
1/8"=1'-0"
DRAWN BY
DATE
APRIL 30, 2001
SHEET NUMBER

NO.	DATE	ISSUE
1		ISSUE #1 SHELL & CORE (PARTS 1 - 4) FOR CONSTRUCTION
2		ISSUE #2 SHELL & CORE (PARTS 1 - 4) FOR CONSTRUCTION
3		ISSUE #3 SHELL & CORE (PARTS 1 - 4) FOR CONSTRUCTION
4		ISSUE #4 SHELL & CORE (PARTS 1 - 4) FOR CONSTRUCTION
5		ISSUE #5 SHELL & CORE (PARTS 1 - 4) FOR CONSTRUCTION
6		ISSUE #6 SHELL & CORE (PARTS 1 - 4) FOR CONSTRUCTION
7		ISSUE #7 SHELL & CORE (PARTS 1 - 4) FOR CONSTRUCTION
8		ISSUE #8 SHELL & CORE (PARTS 1 - 4) FOR CONSTRUCTION

NOTES:

THE RAY AND MARIA STATA CENTER

MASSACHUSETTS INSTITUTE OF TECHNOLOGY
10-65 VASSAR ST. CAMBRIDGE MASSACHUSETTS 02139

FRANK O. GEHRY & ASSOCIATES, INC.
1000 CLOVERFIELD BOULEVARD, SANTA MONICA, CALIFORNIA 90404
TEL (310) 882-4000 FAX (310) 882-2000
WWW.FOGA.COM
JOHN A. MARTIN & ASSOCIATES, INC.
1000 CLOVERFIELD BOULEVARD, SANTA MONICA, CALIFORNIA 90404
TEL (310) 882-4000 FAX (310) 882-2000
WWW.FOGA.COM