


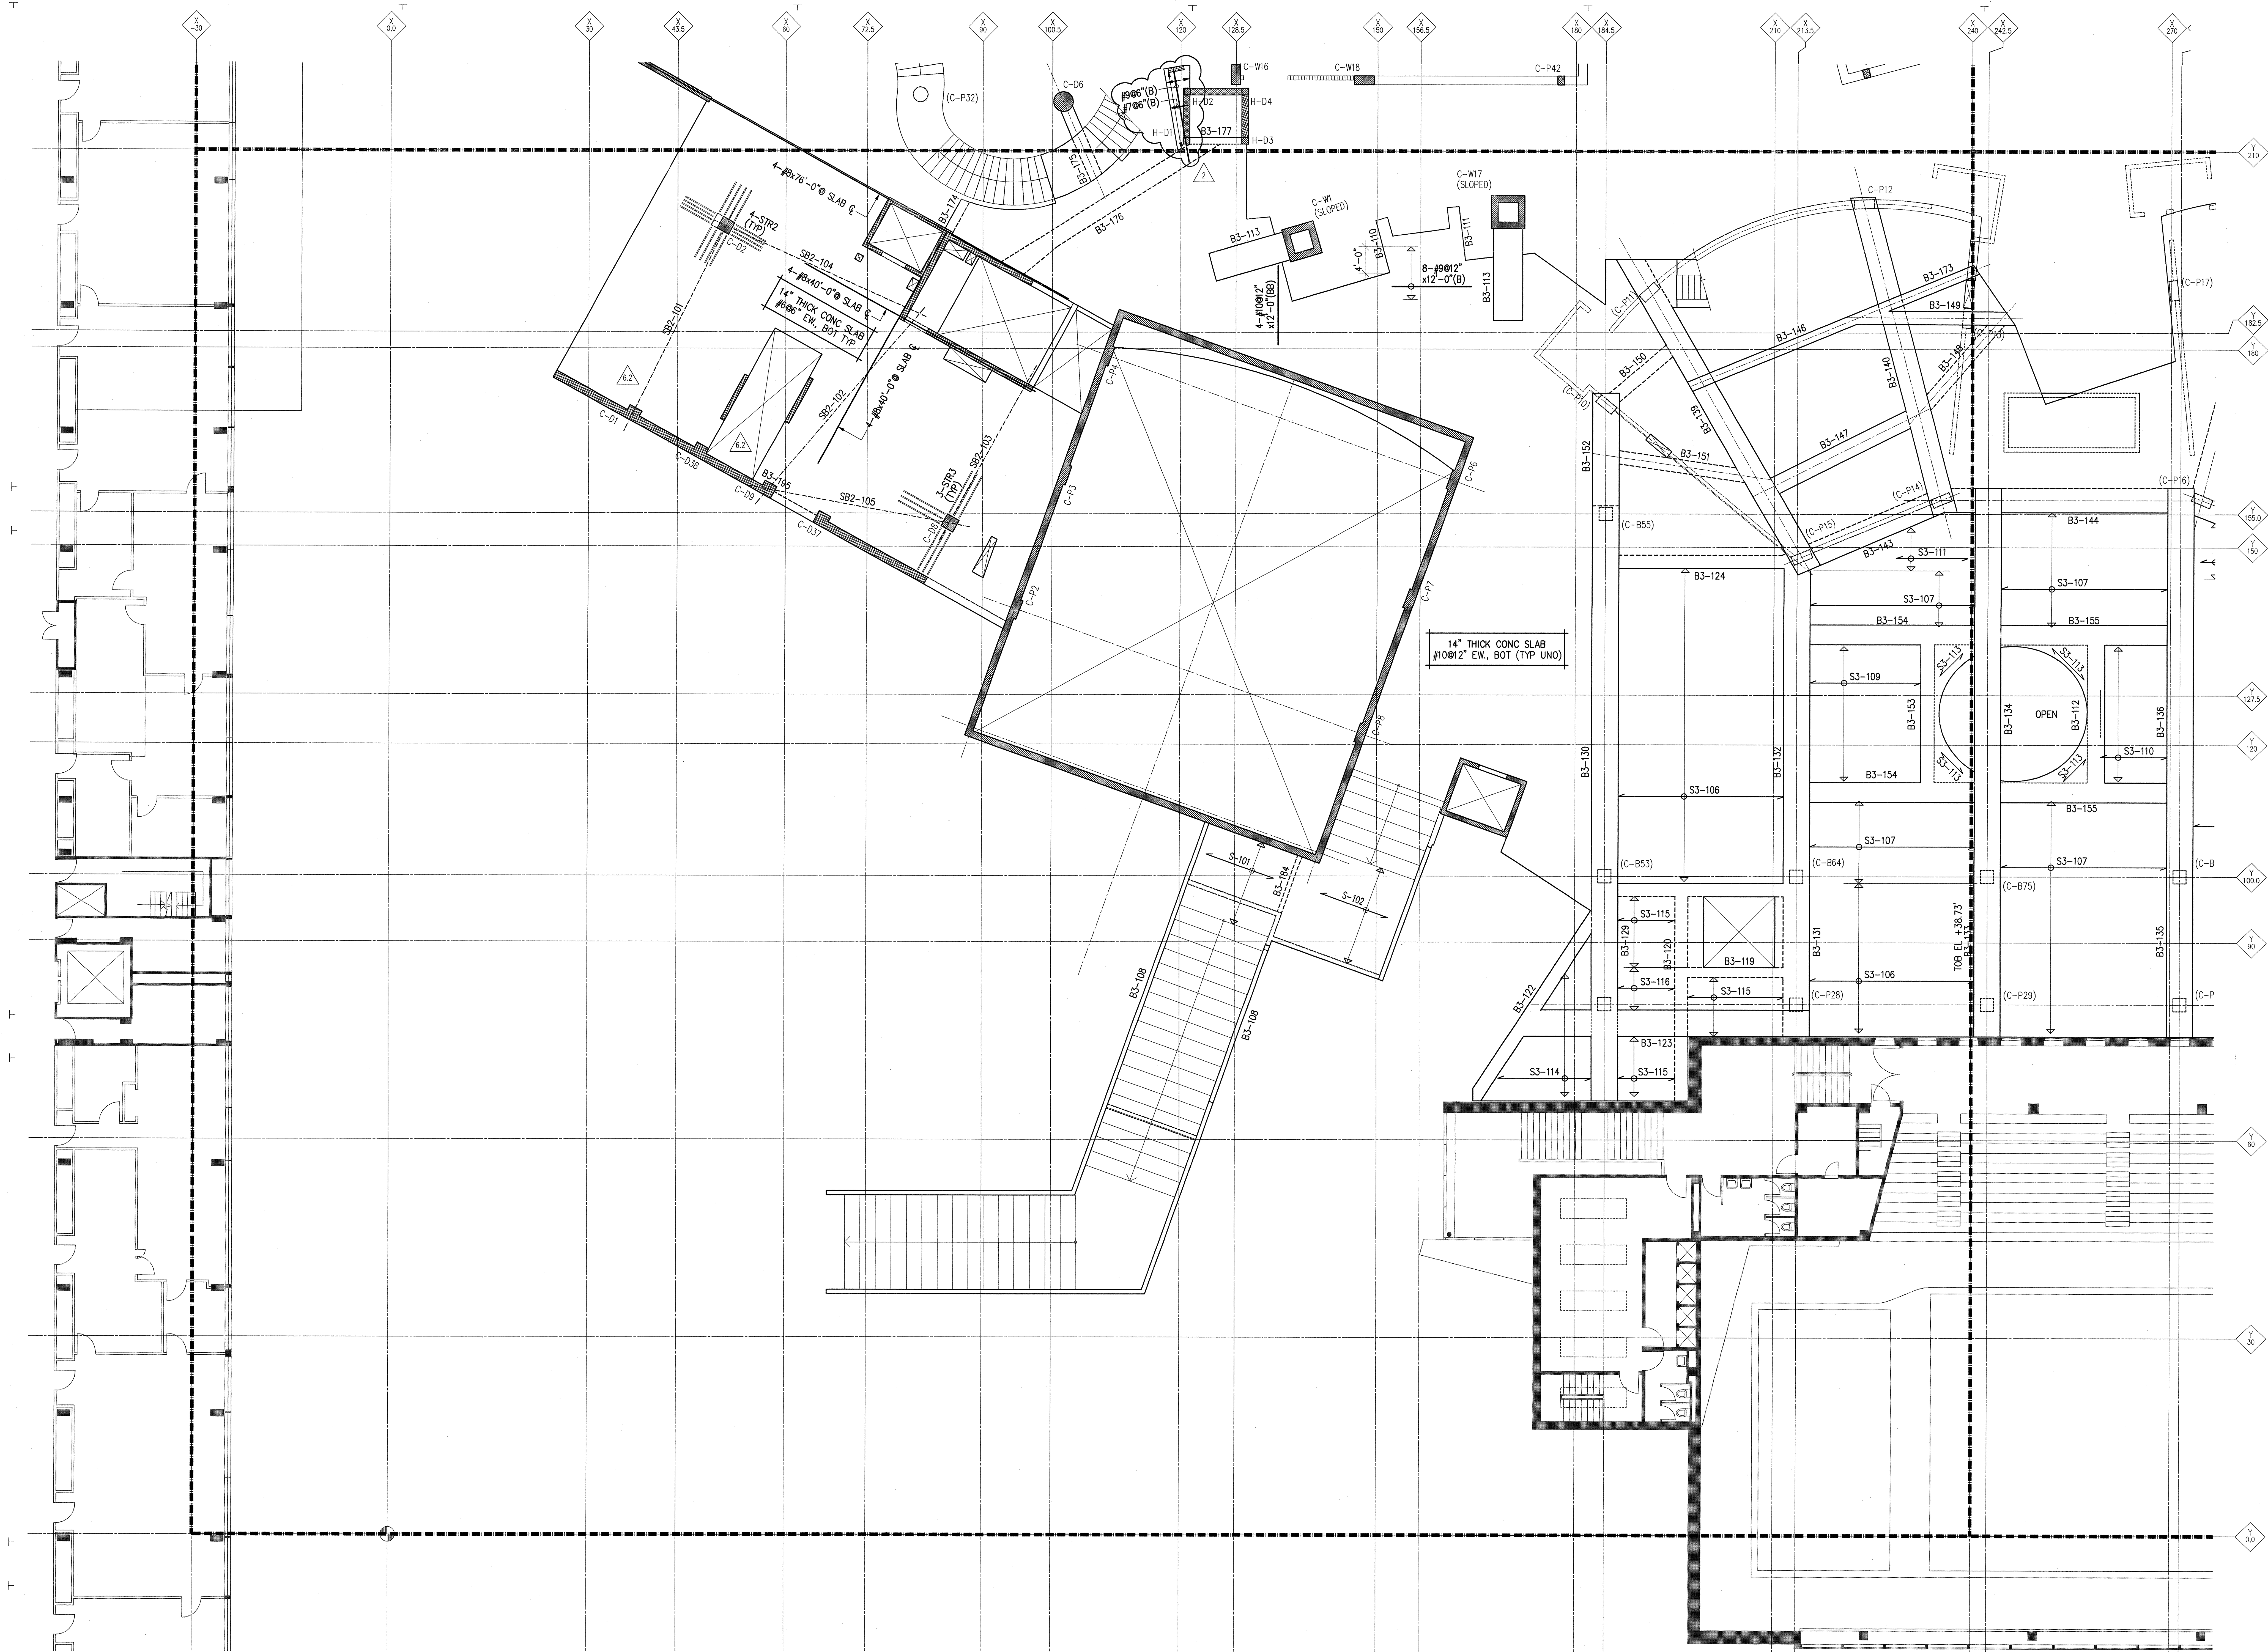

ADDENDUM #2
(TO ISSUE #8)
JULY 30, 2001

NO.	DATE	ISSUE	NO.	DATE	ISSUE
1	7/30/01	ISSUE #1	1	7/30/01	ISSUE #1
2	7/30/01	ISSUE #2	2	7/30/01	ISSUE #2
3	7/30/01	ISSUE #3	3	7/30/01	ISSUE #3
4	7/30/01	ISSUE #4	4	7/30/01	ISSUE #4
5	7/30/01	ISSUE #5	5	7/30/01	ISSUE #5
6	7/30/01	ISSUE #6	6	7/30/01	ISSUE #6
7	7/30/01	ISSUE #7	7	7/30/01	ISSUE #7
8	7/30/01	ISSUE #8	8	7/30/01	ISSUE #8
9	7/30/01	ISSUE #9	9	7/30/01	ISSUE #9
10	7/30/01	ISSUE #10	10	7/30/01	ISSUE #10

TITLE
RAISED GARDEN
BOTTOM REINF.
PLAN, AREA D
EL +34.90'/39.90'

PROJECT NUMBER
0801
SCALE
1/8\"/>

DATE
JULY 30, 2001
SHEET NUMBER

S2-3.8-1B

© FRANK O. GEHRY & ASSOCIATES, INC.

THE RAY AND MARIA STATA CENTER

MASSACHUSETTS INSTITUTE OF TECHNOLOGY
32 VASSAR ST. CAMBRIDGE MASSACHUSETTS 02139

FRANK O. GEHRY & ASSOCIATES, INC.
1525-B GLOVERFIELD BOULEVARD, SANTA MONICA, CALIFORNIA 90404
TEL (818) 488-8888 FAX (818) 488-2088
RG VANDERWEL ENGINEERS, INC.
1100 16TH AVE. SUITE 100
DENVER, CO 80202
TEL (303) 733-1111 FAX (303) 733-1122
MEP Engineer
JOHN A. MARTIN & ASSOCIATES, INC.
1000 15TH AVE. SUITE 100
DENVER, CO 80202
TEL (303) 733-1111 FAX (303) 733-1122
MEP Engineer