




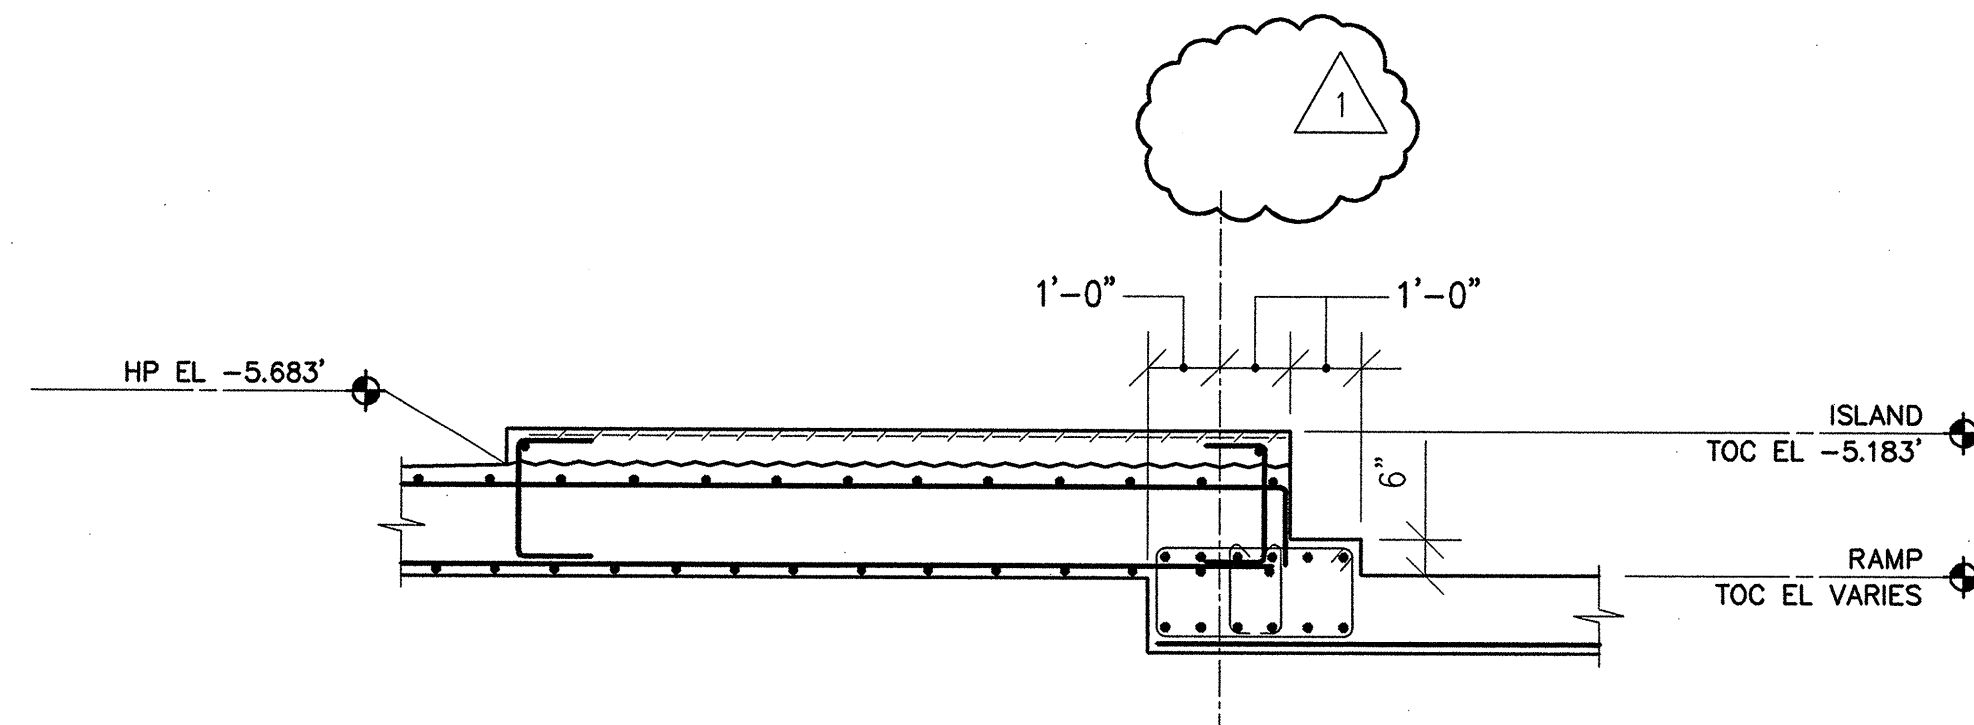


9 SECTION AT RAMP
3/8"=1'-0"

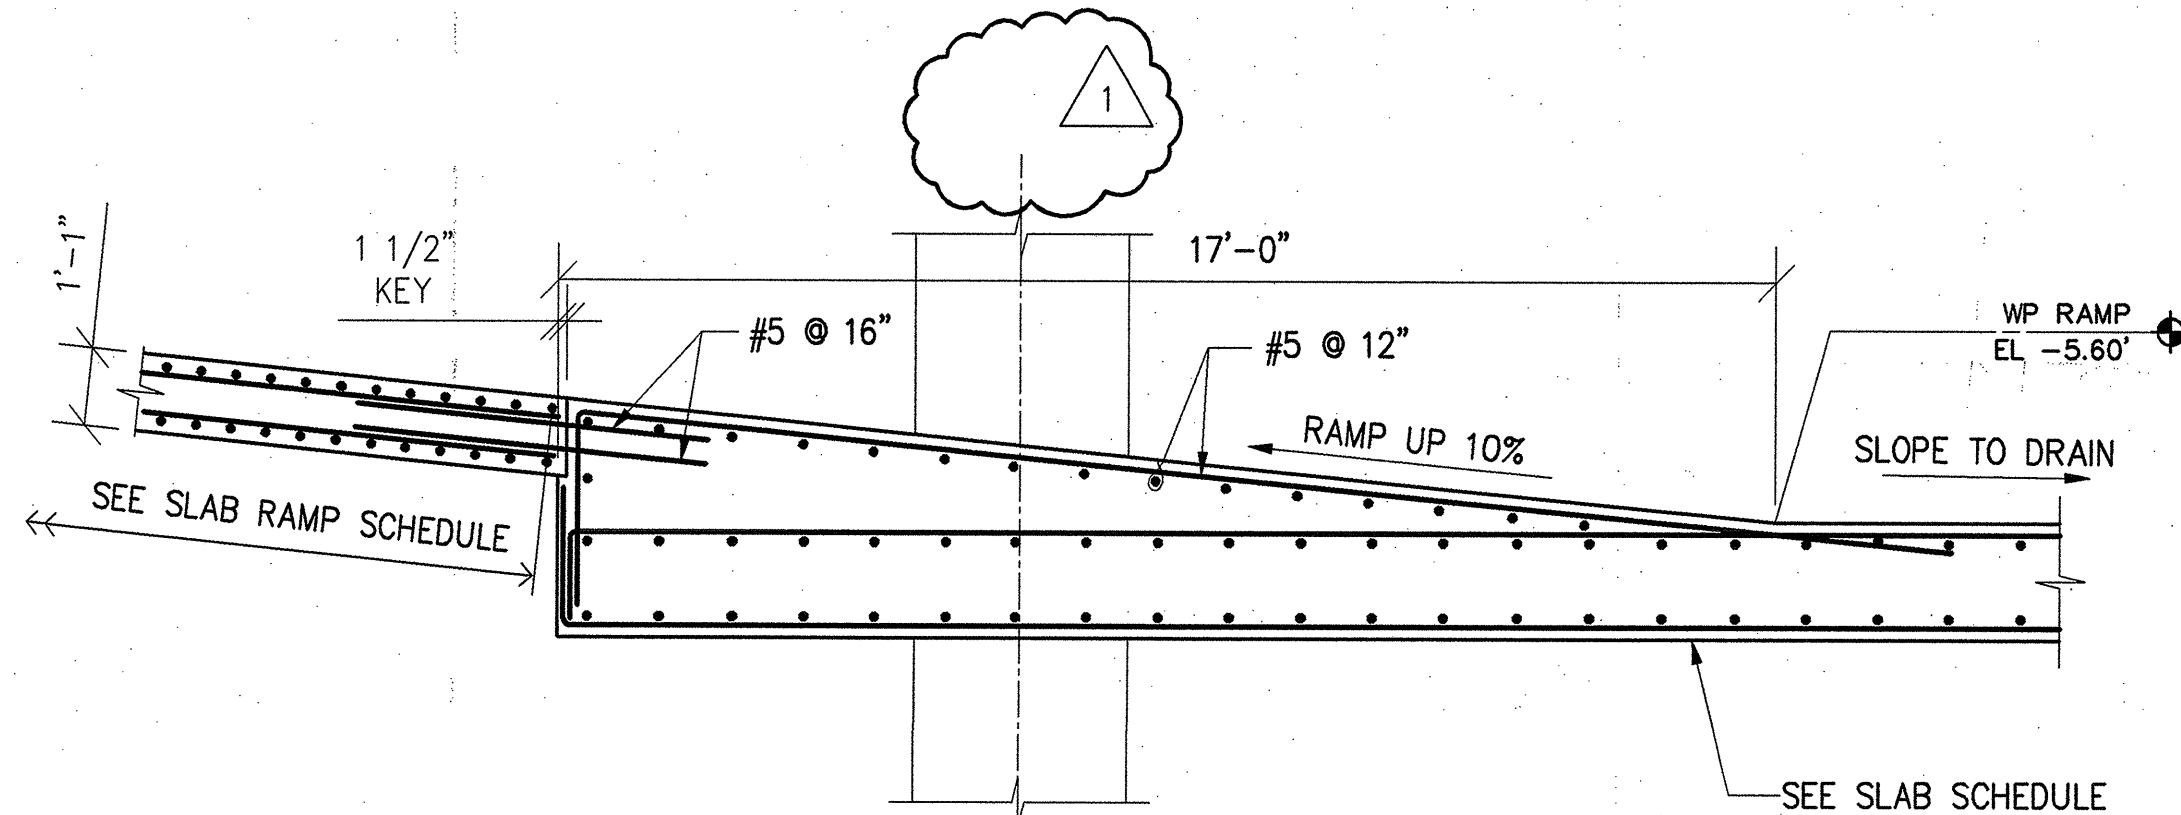


10 SECTION AT RAMP
3/8"=1'-0"

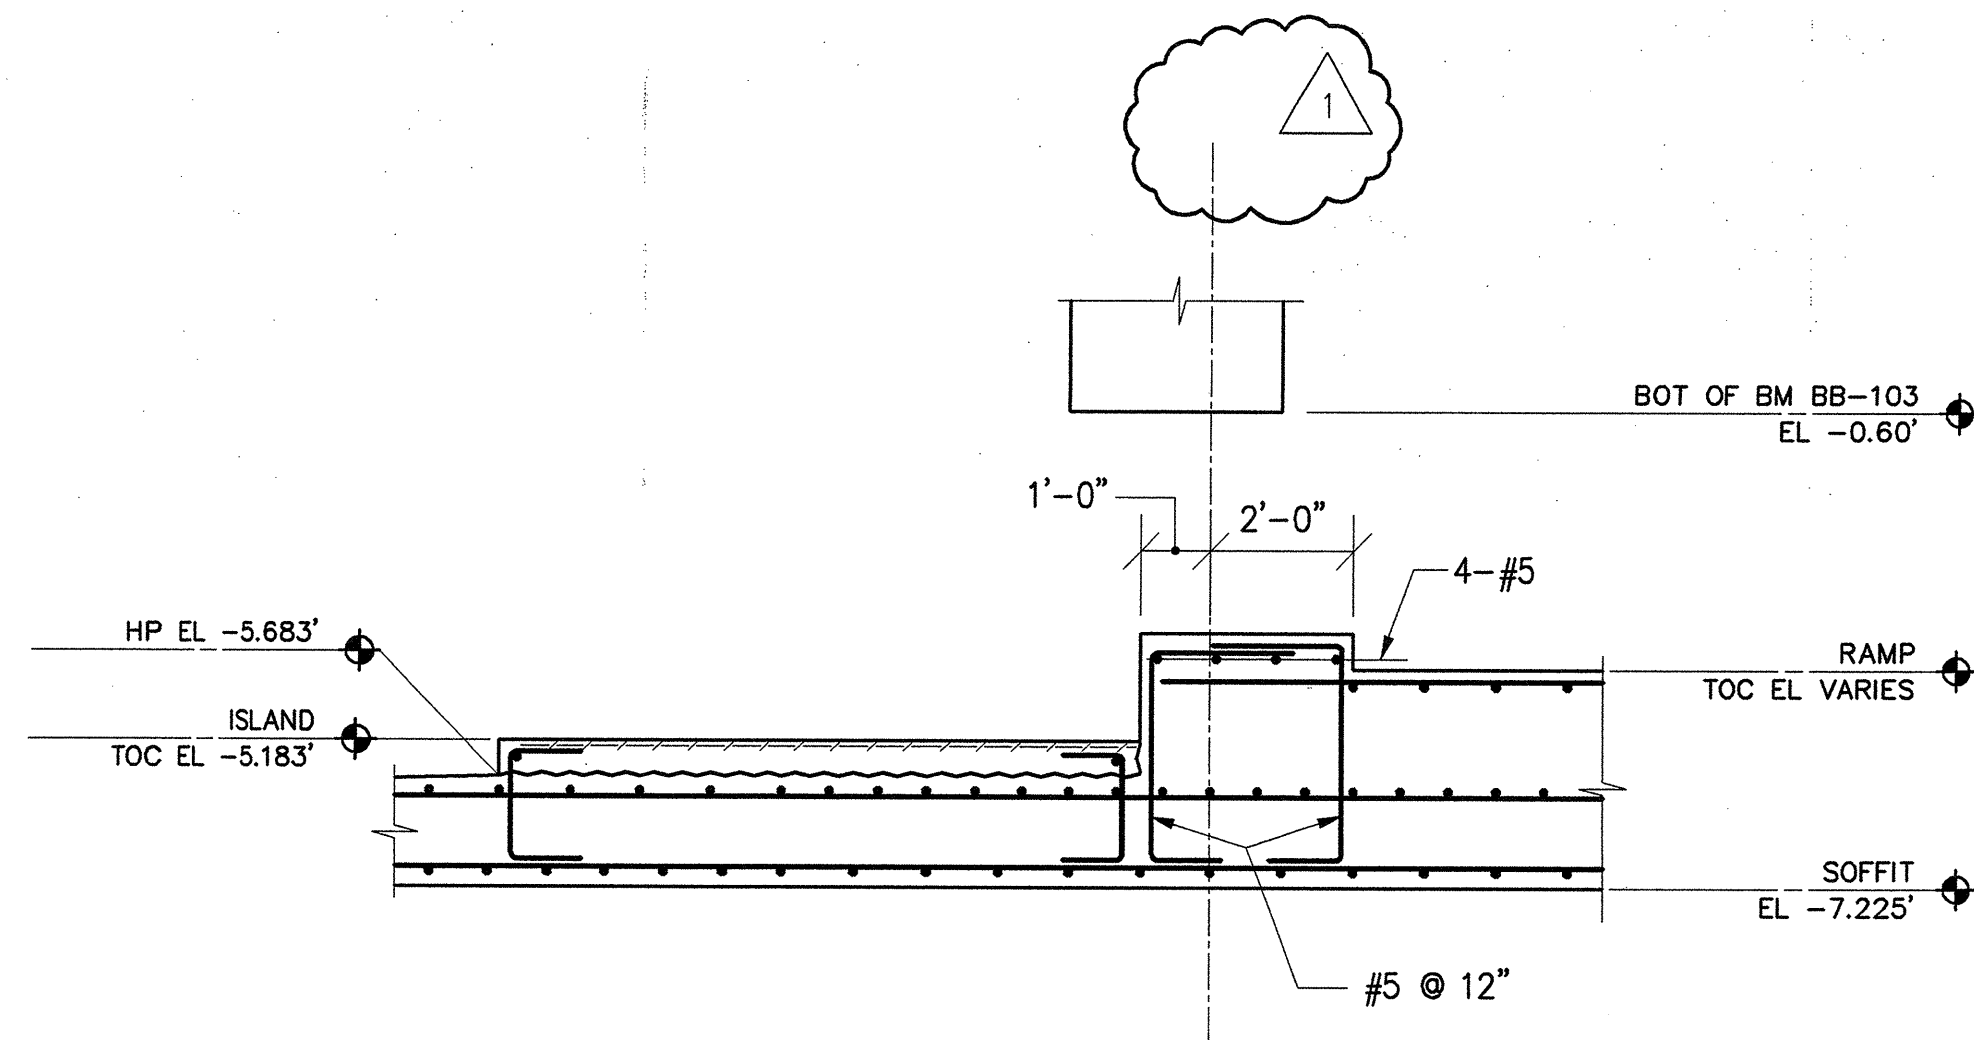


11 SECTION AT RAMP
3/8"=1'-0"

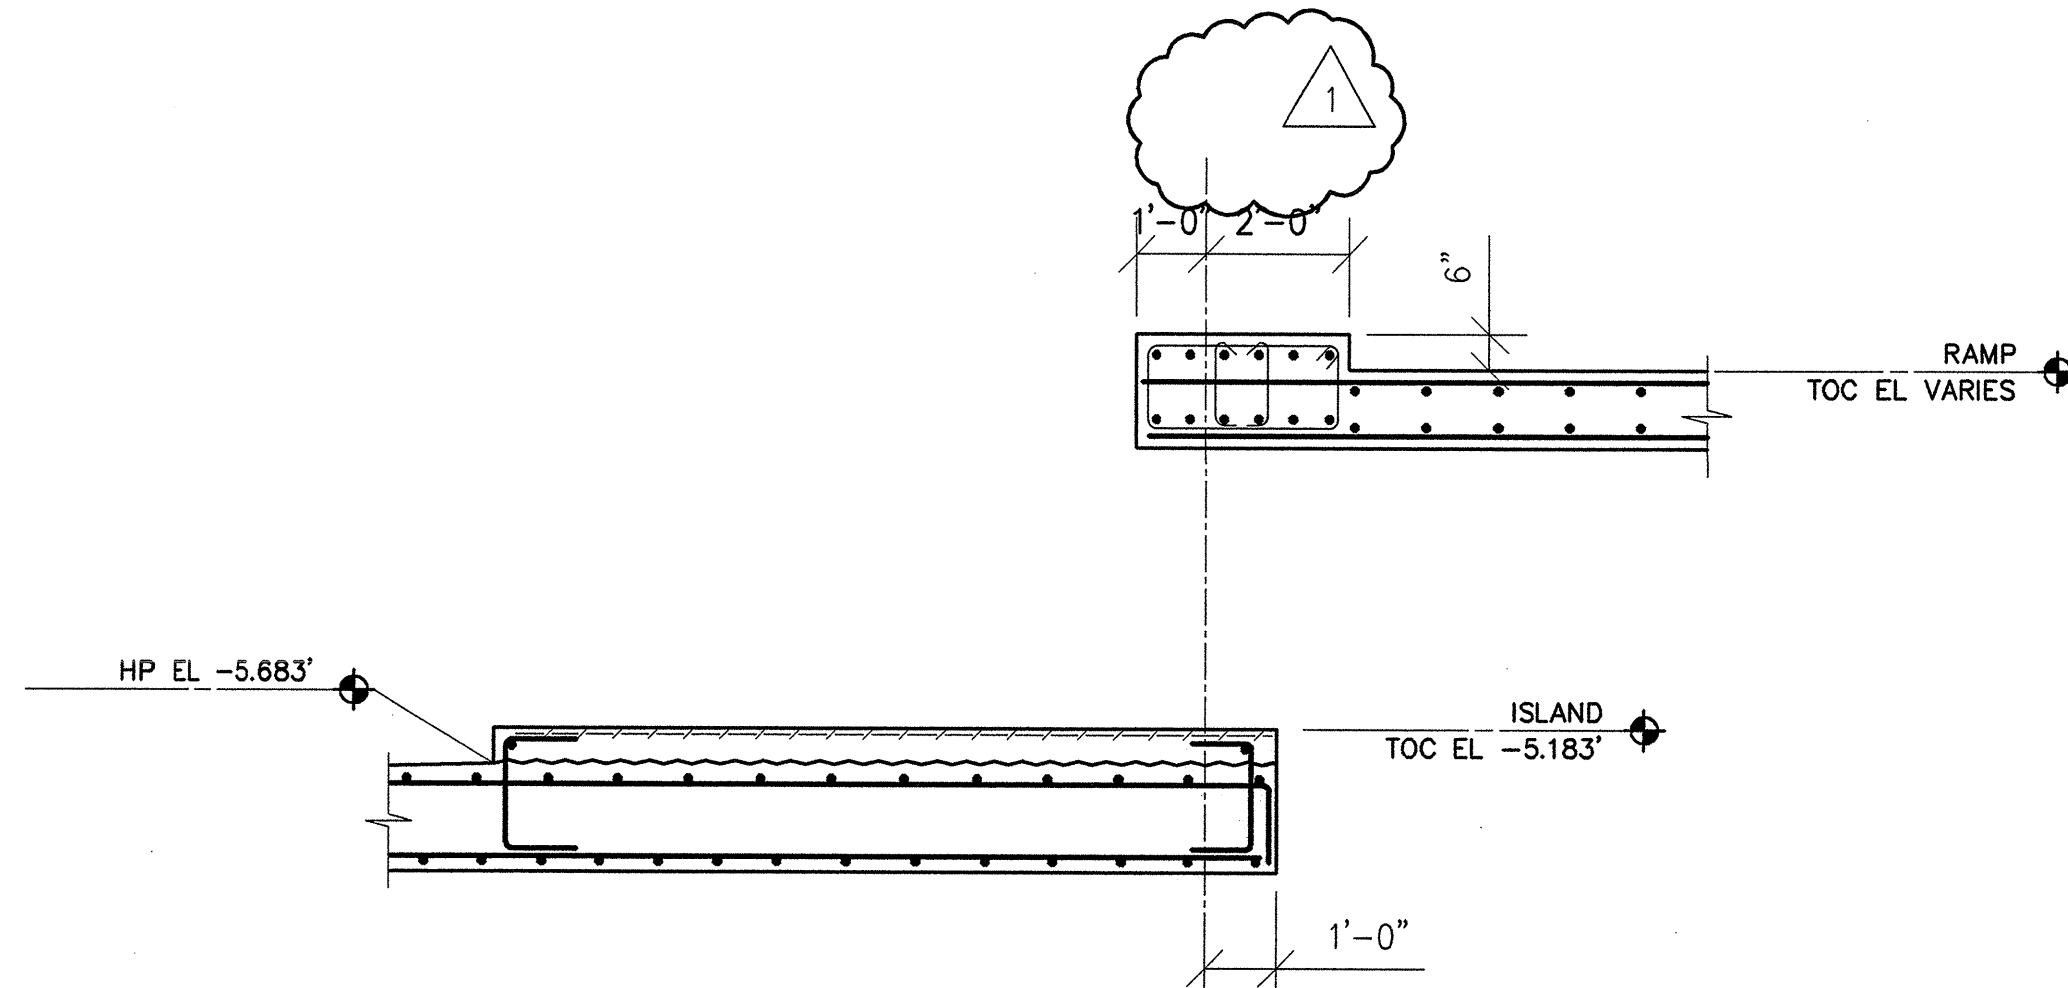


12 SECTION AT RAMP
3/8"=1'-0"

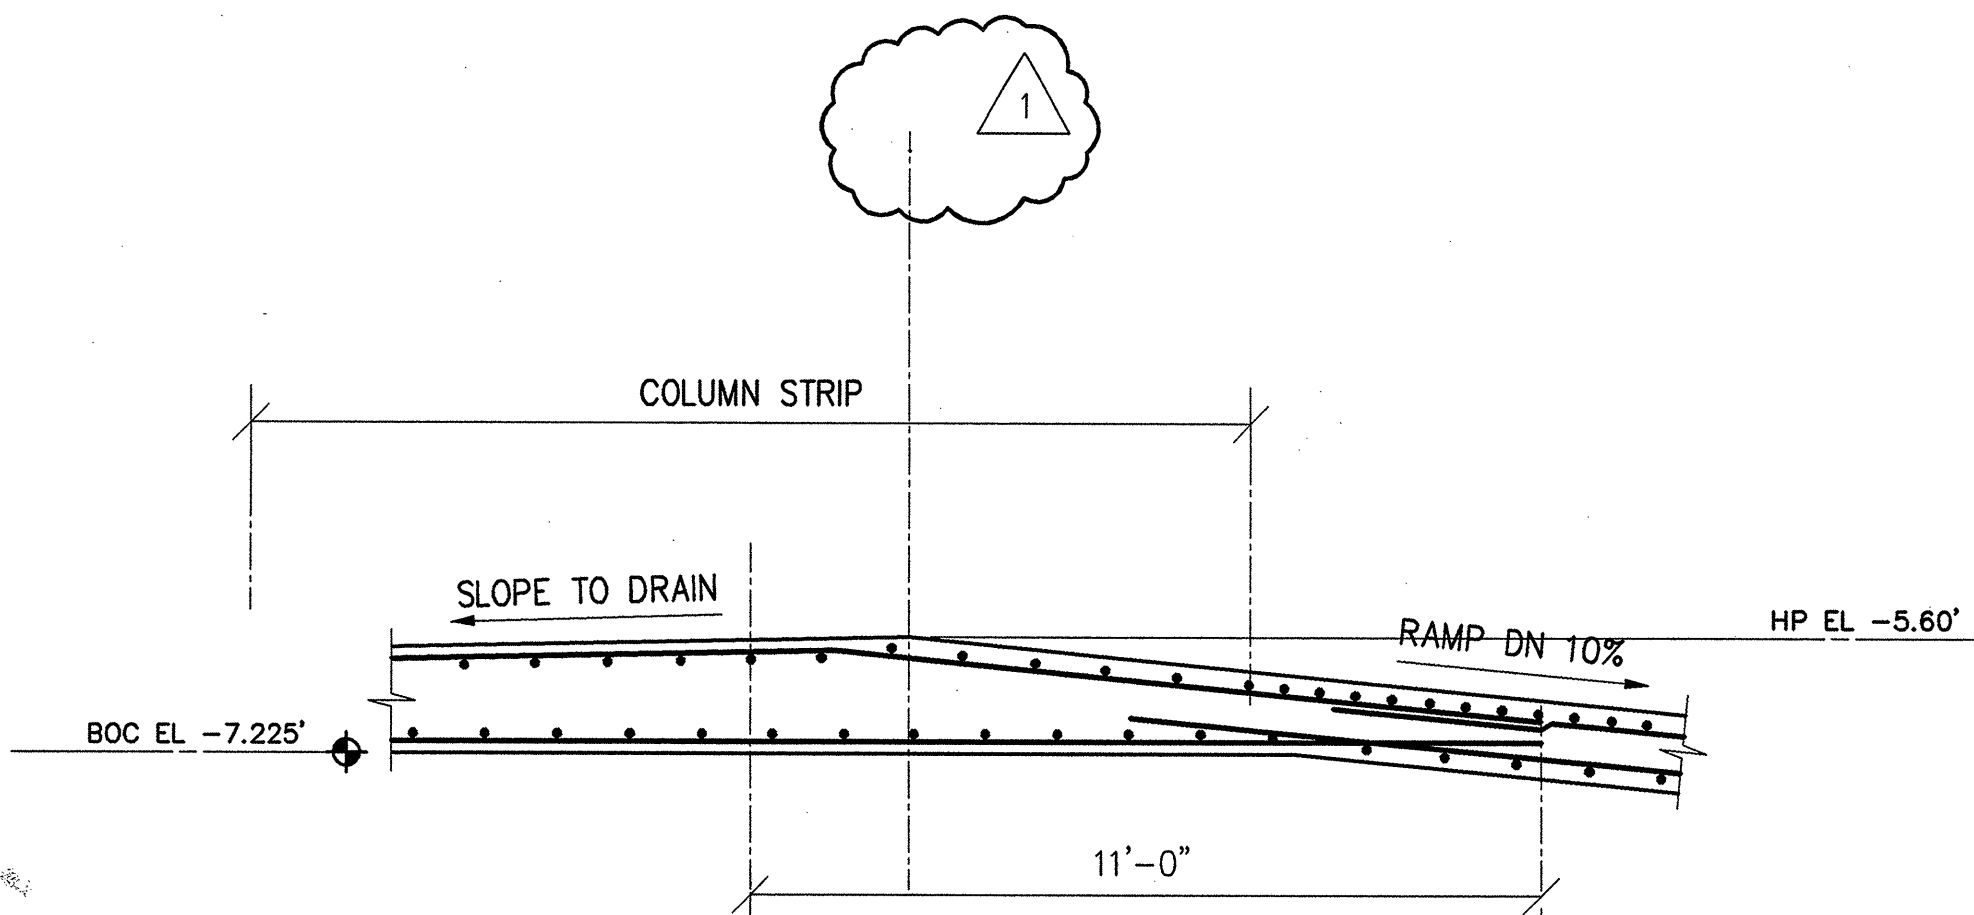


13 SECTION AT RAMP
3/8"=1'-0"

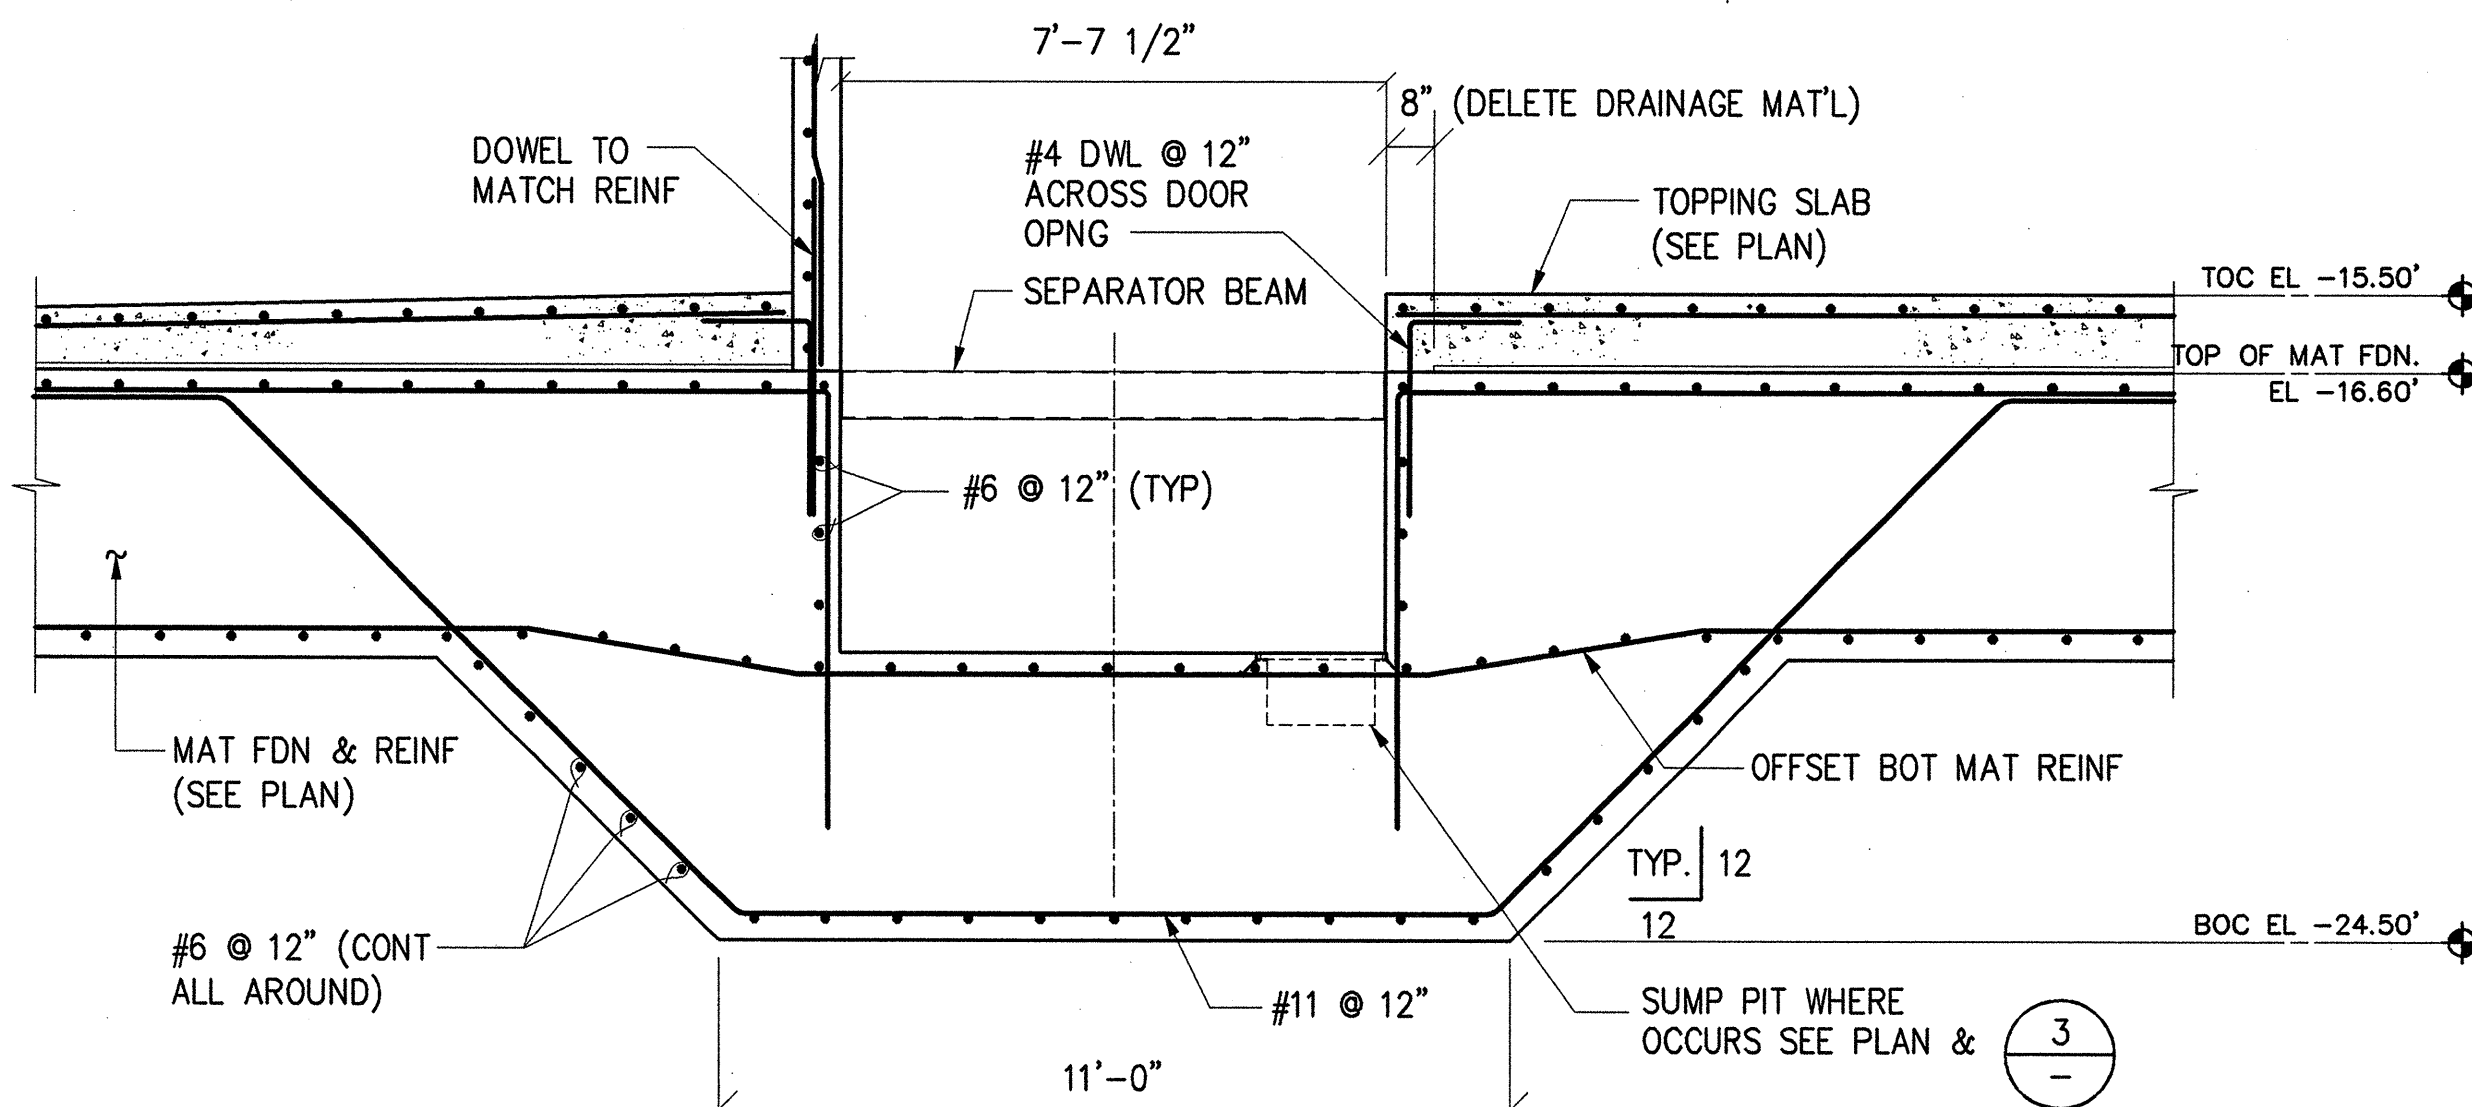


4 PIT SECTION AT ELEVATORS 9 & 10
3/8"=1'-0"

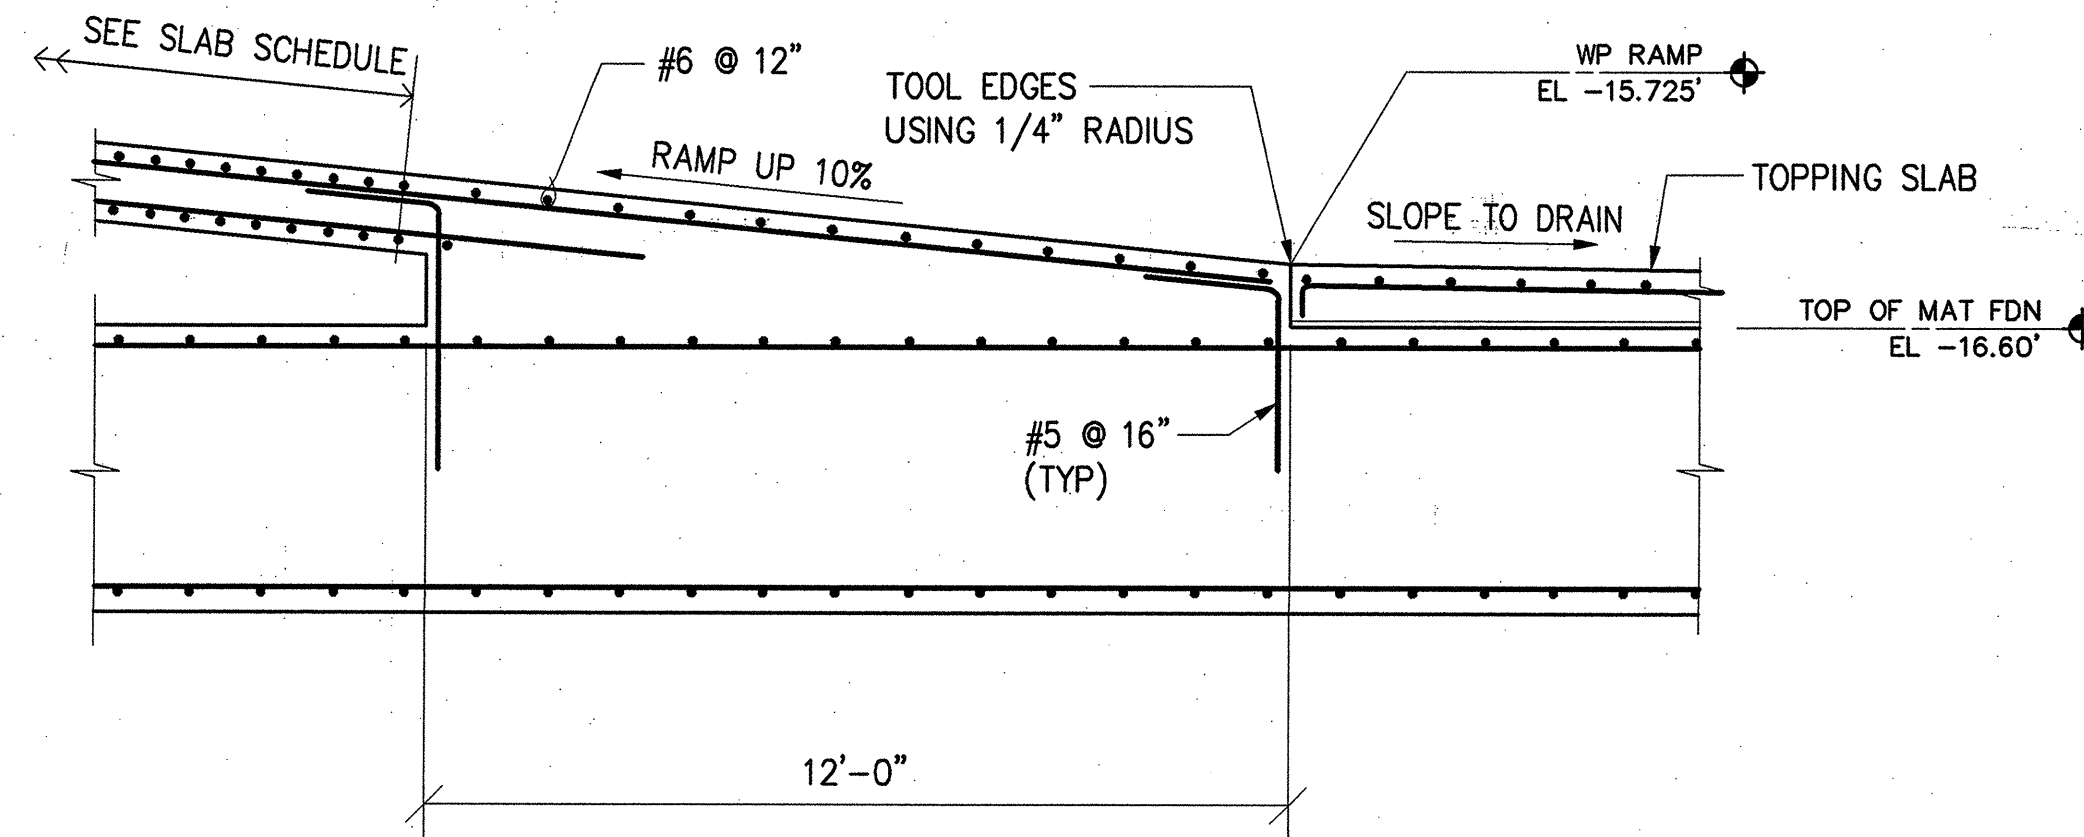


5 SECTION AT RAMP
3/8"=1'-0"

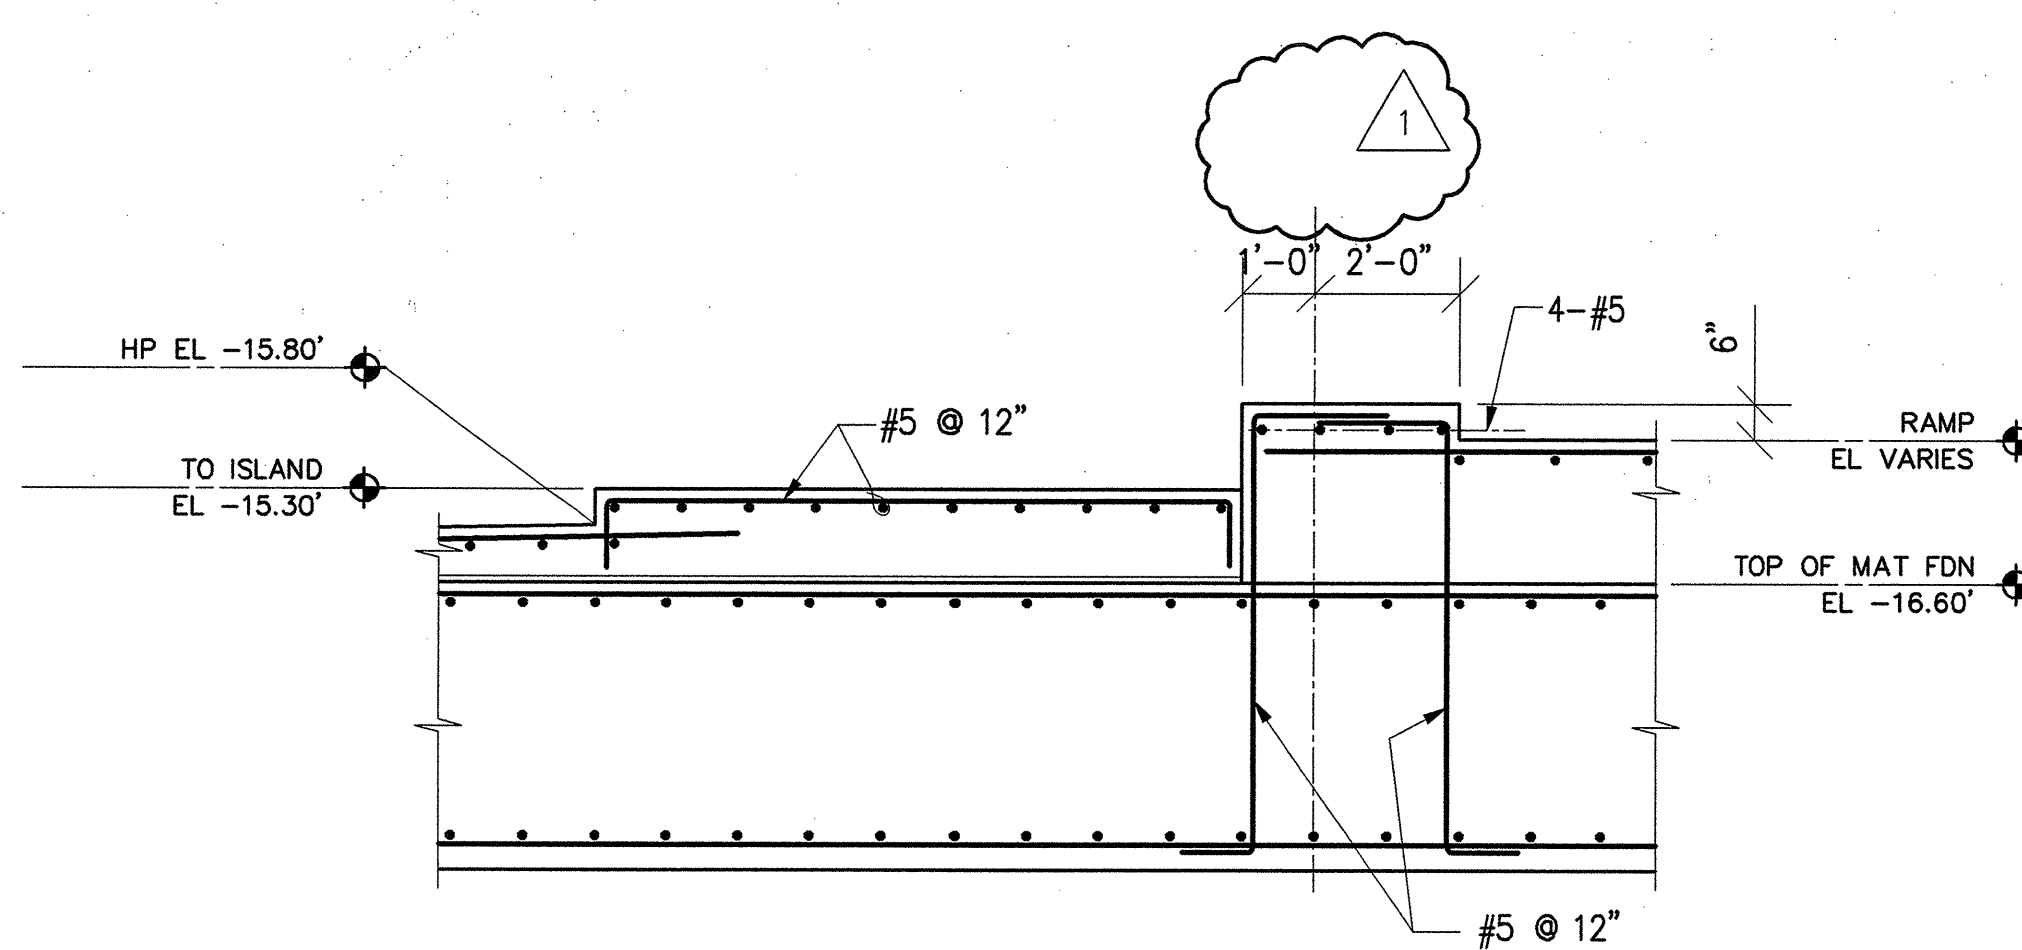

6 SECTION AT RAMP
3/8"=1'-0"

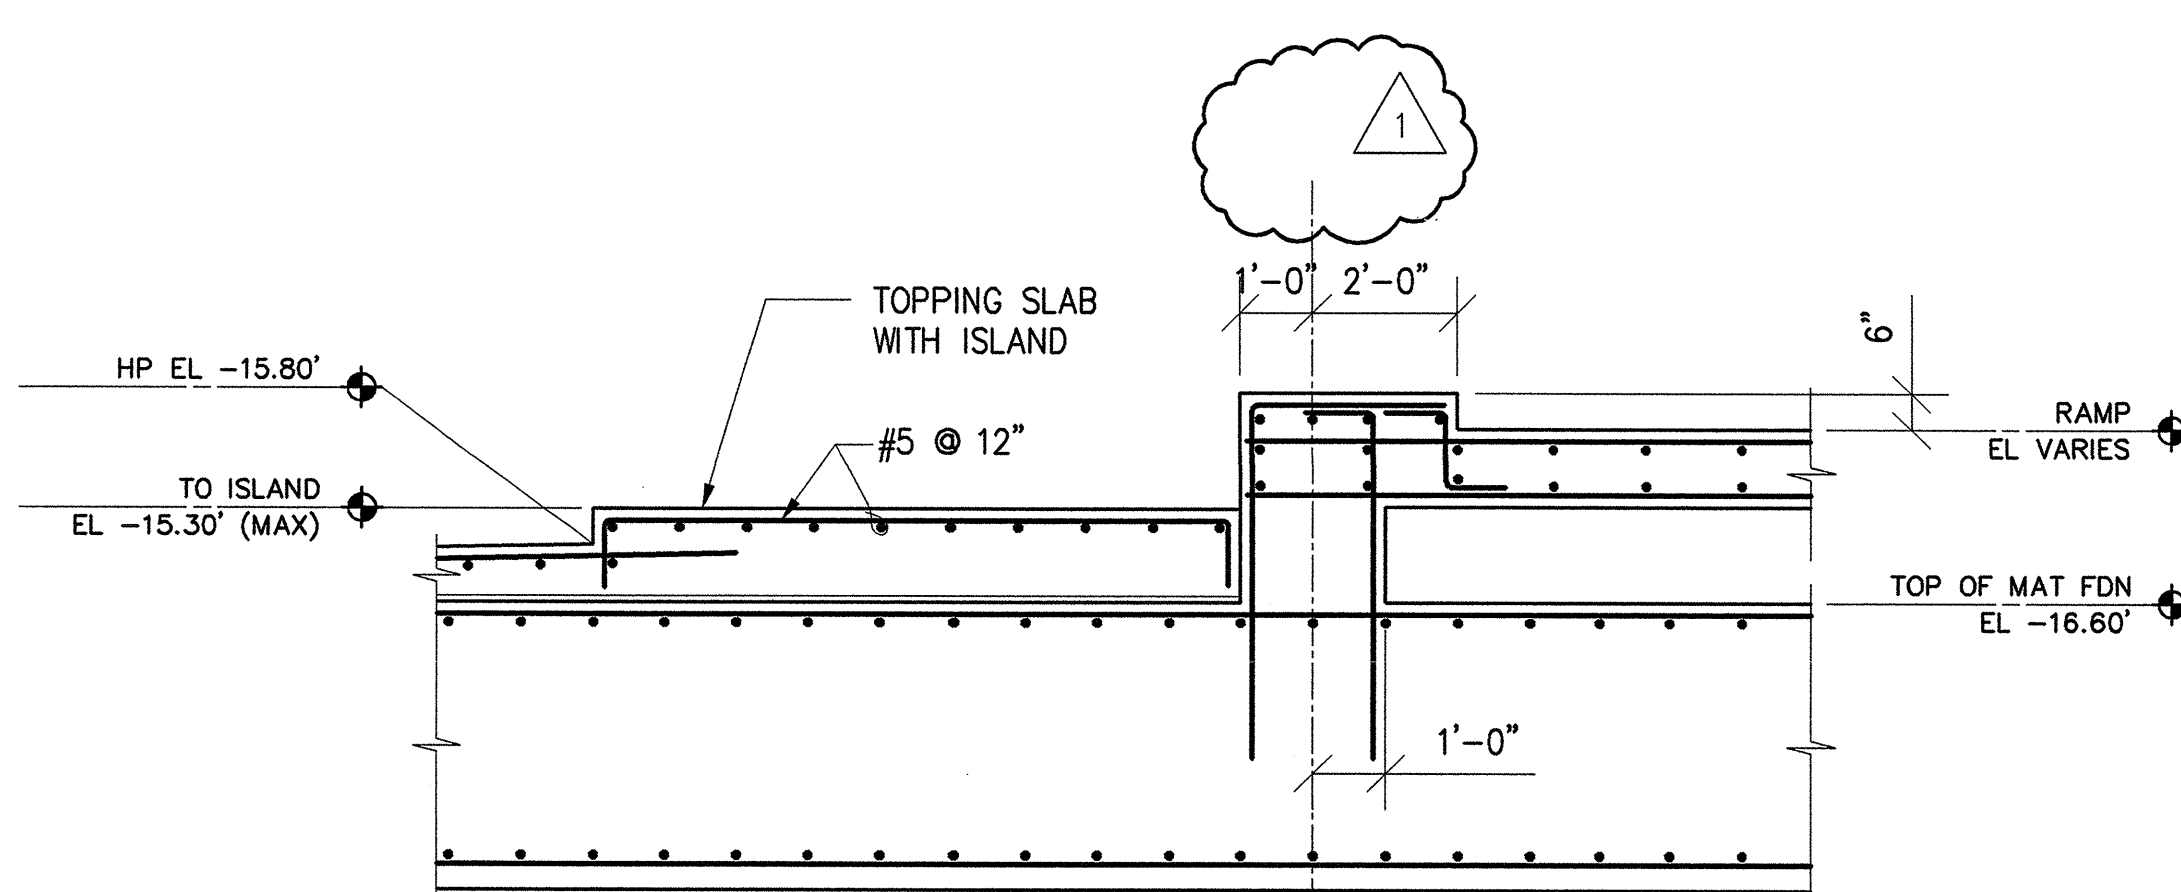


7 SECTION AT RAMP
3/8"=1'-0"

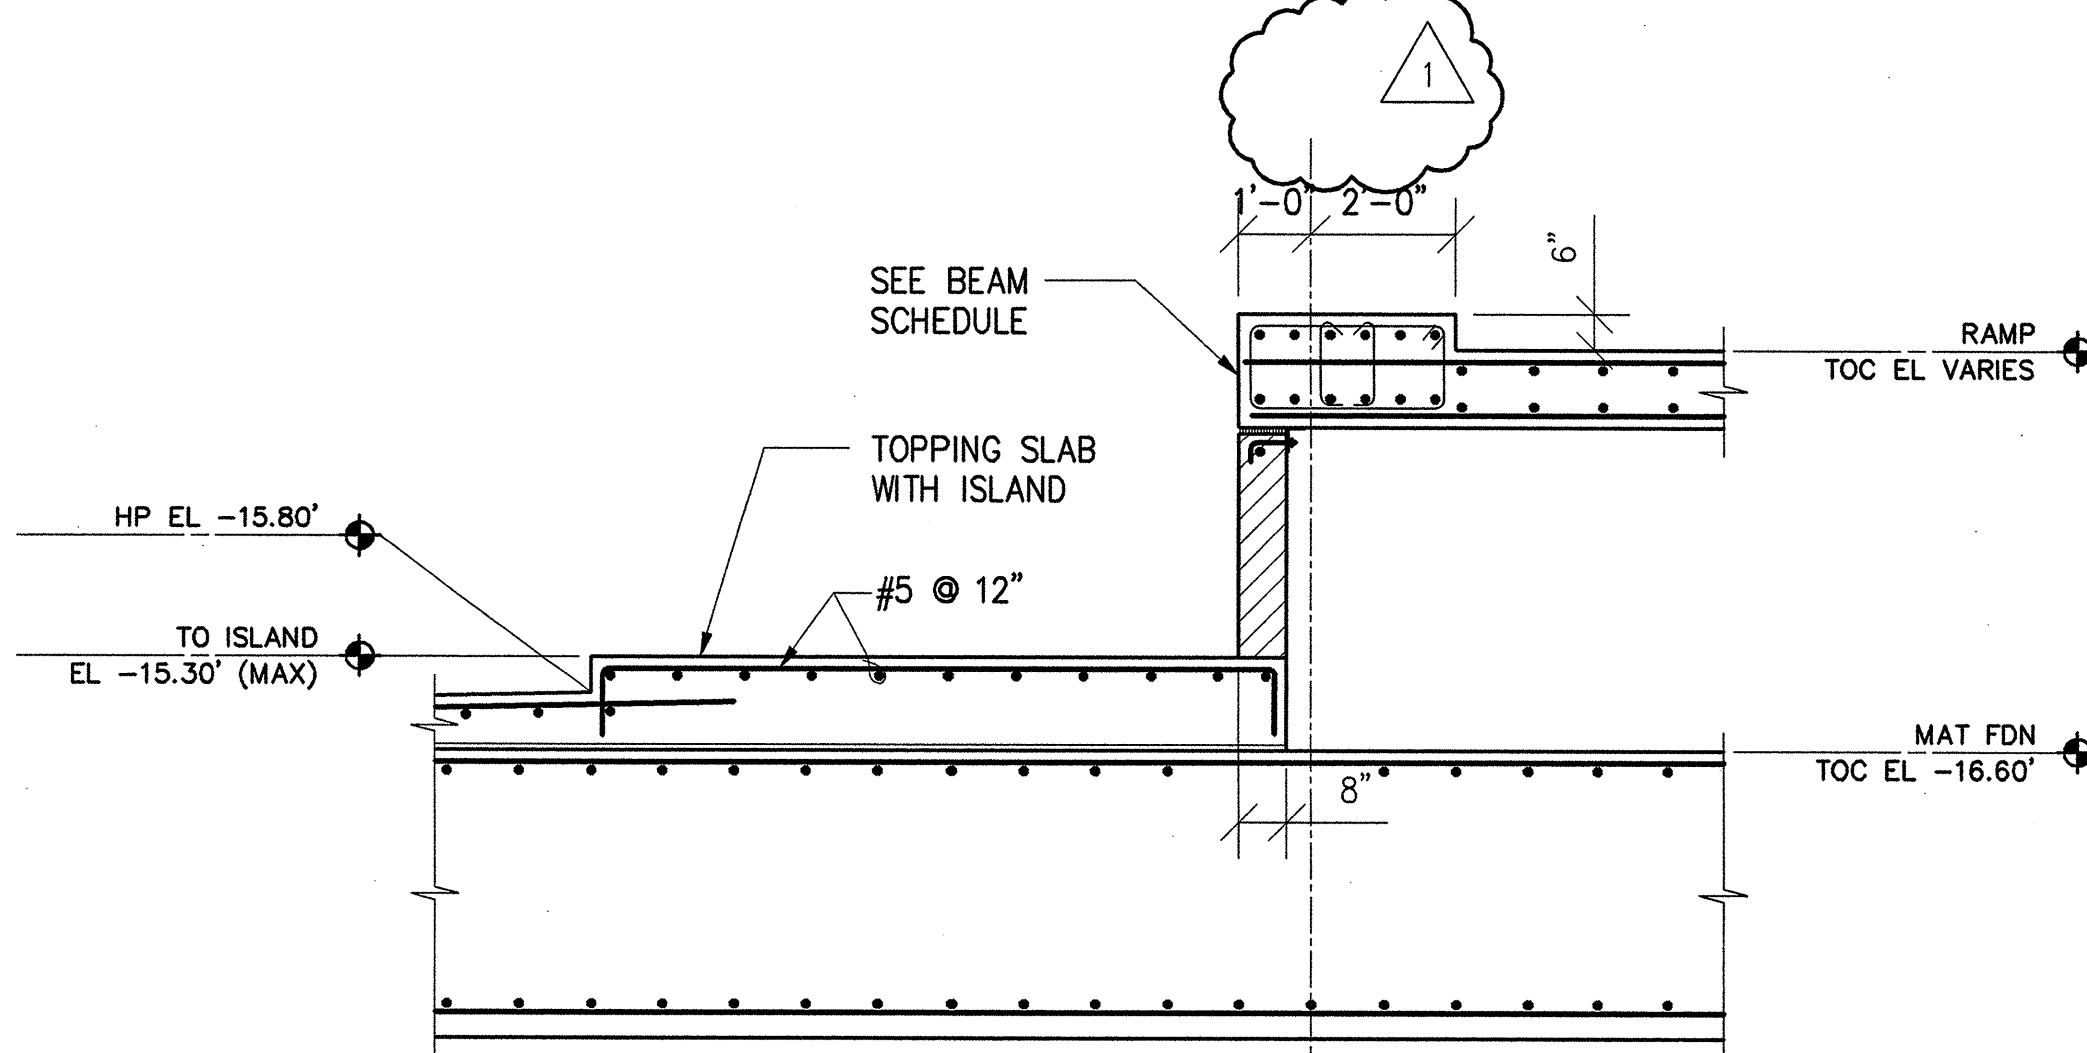


8 SECTION AT RAMP
3/8"=1'-0"

TYPE	BOTTOM REINFORCING	REMARKS
R-1	12-#7 x 11'-6" @ 12" O.C.	
R-2	12-#8 x 11'-6" @ 12" O.C.	
R-3	16-#7 x 11'-6" @ 9" O.C.	
R-4	16-#8 x 11'-6" @ 9" O.C.	
R-5	16-#9 x 11'-6" @ 9" O.C.	
R-6	16-#10 x 11'-6" @ 9" O.C.	
R-7	16-#11 x 11'-6" @ 9" O.C.	
R-8	20-#10 x 11'-6" @ 7" O.C.	
R-9	20-#11 x 11'-6" @ 7" O.C.	
R-10	24-#11 x 11'-6" @ 6" O.C.	
R-11	24-#14 x 11'-6" @ 6" O.C.	
R-12	60-#11 x 30'-0" @ 6" O.C. (UNO)	

1C THICKENED MAT ADDED REINFORCING SCHEDULE

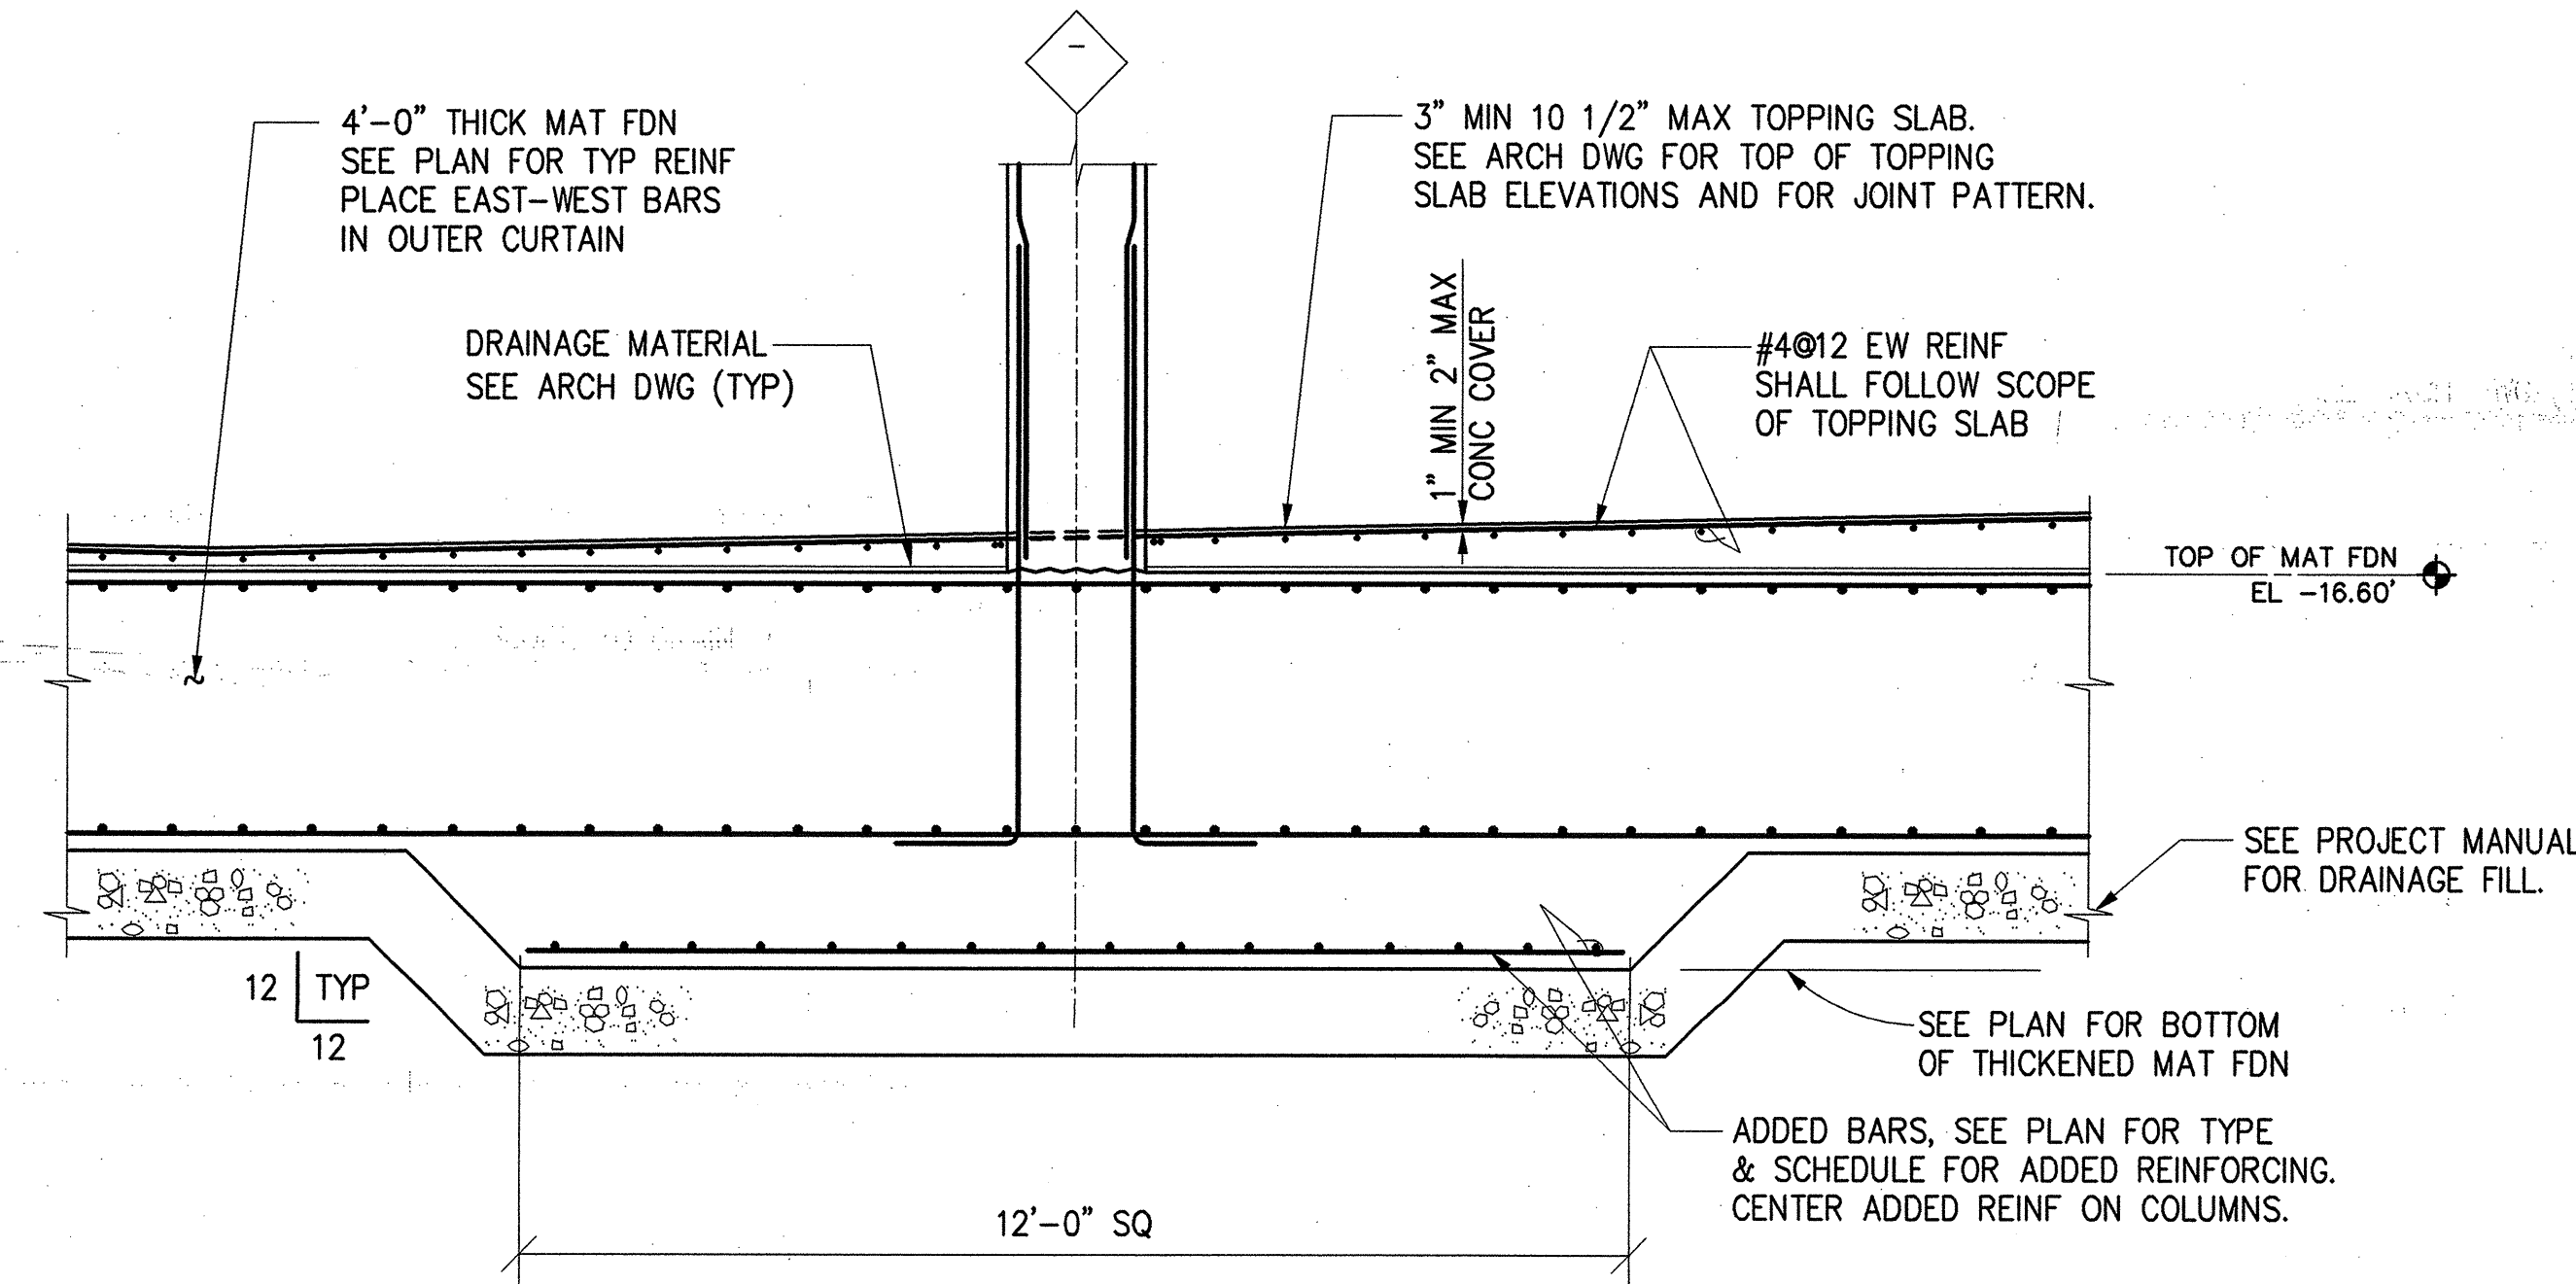


1B THICKENED MAT FOUNDATION DETAIL

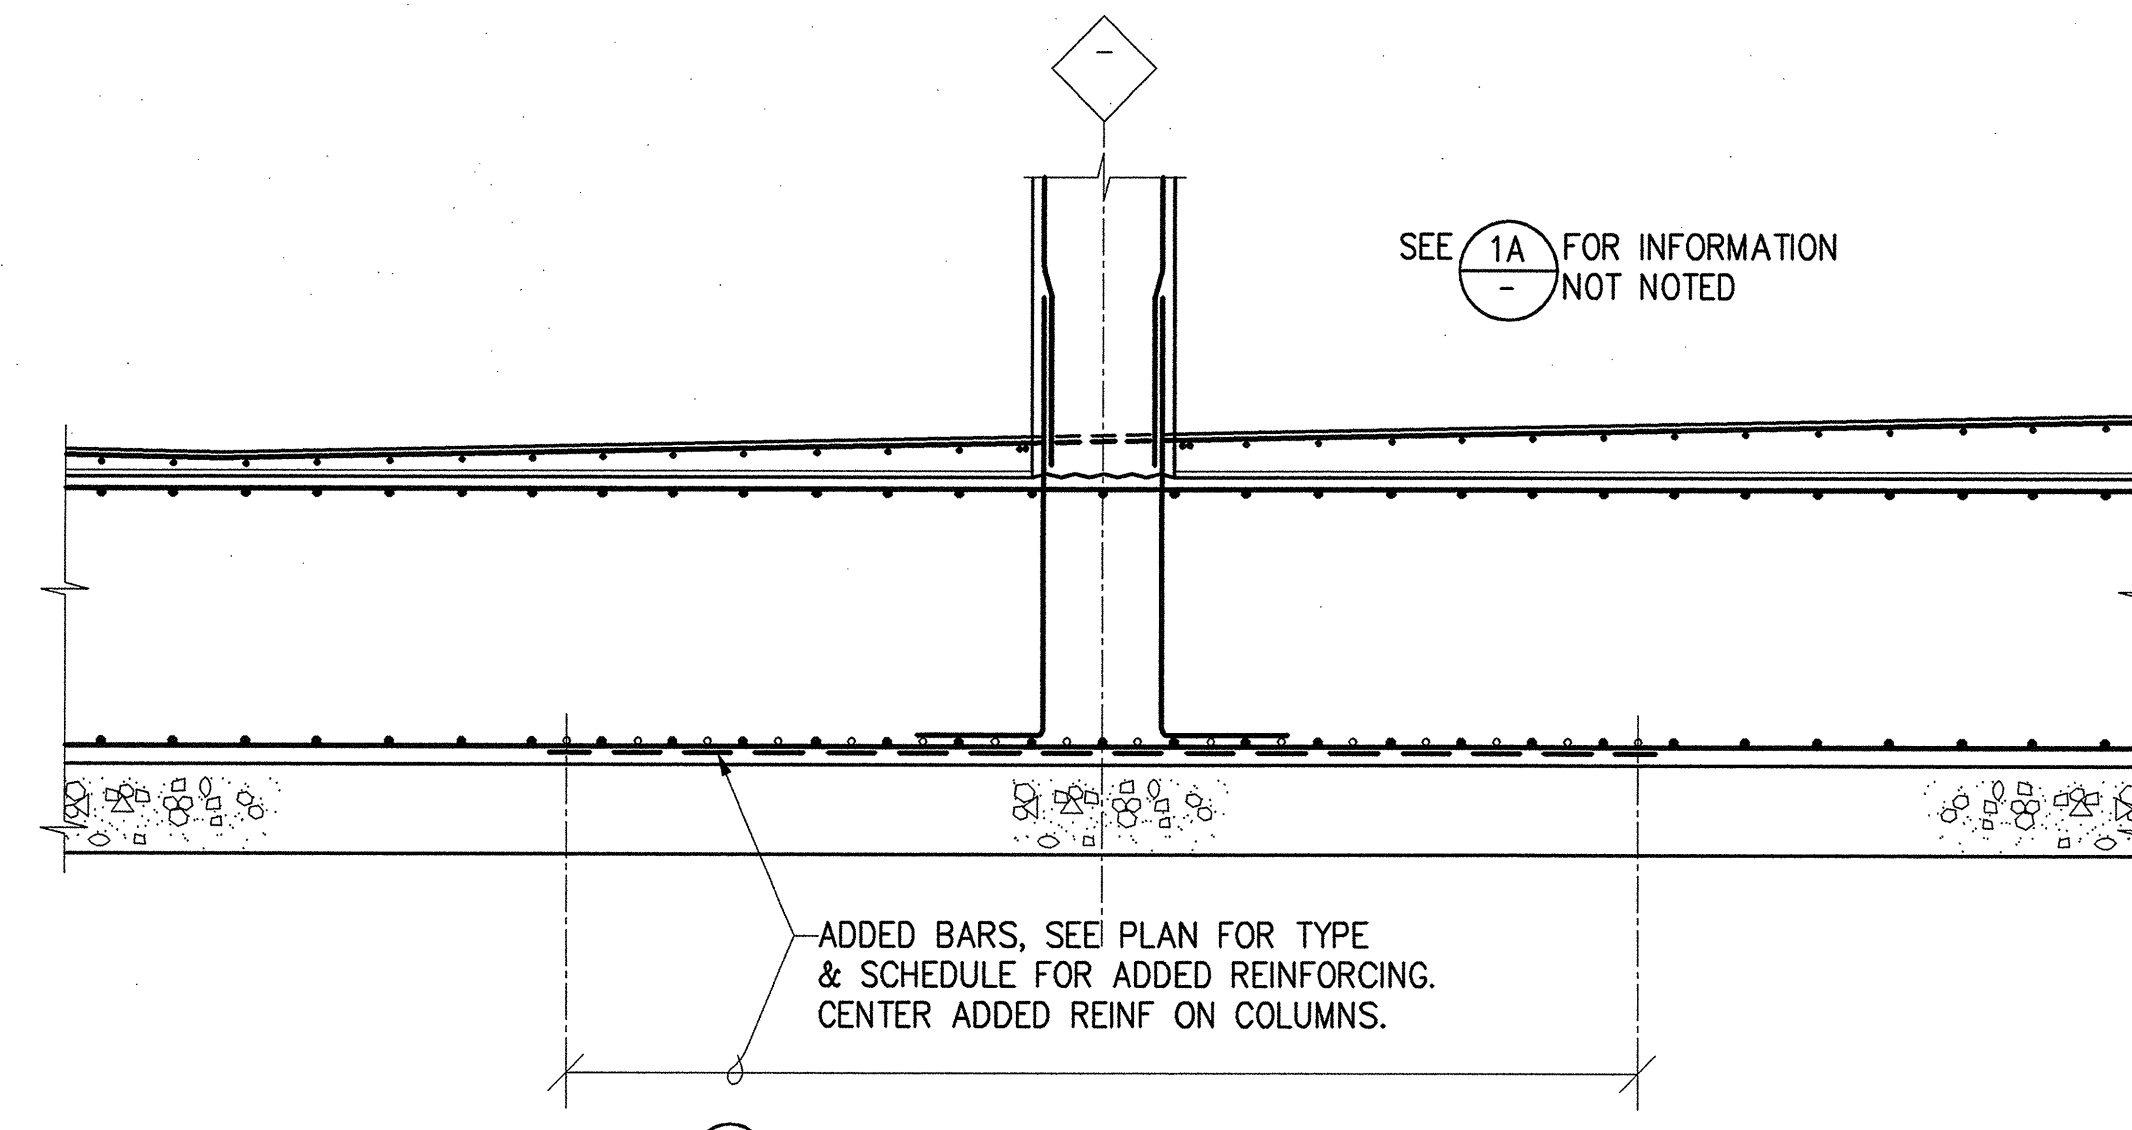


1A TYPICAL MAT REINFORCING DETAIL

1 MAT FOUNDATION REINFORCING DETAILS & SCHEDULE
3/8"=1'-0"

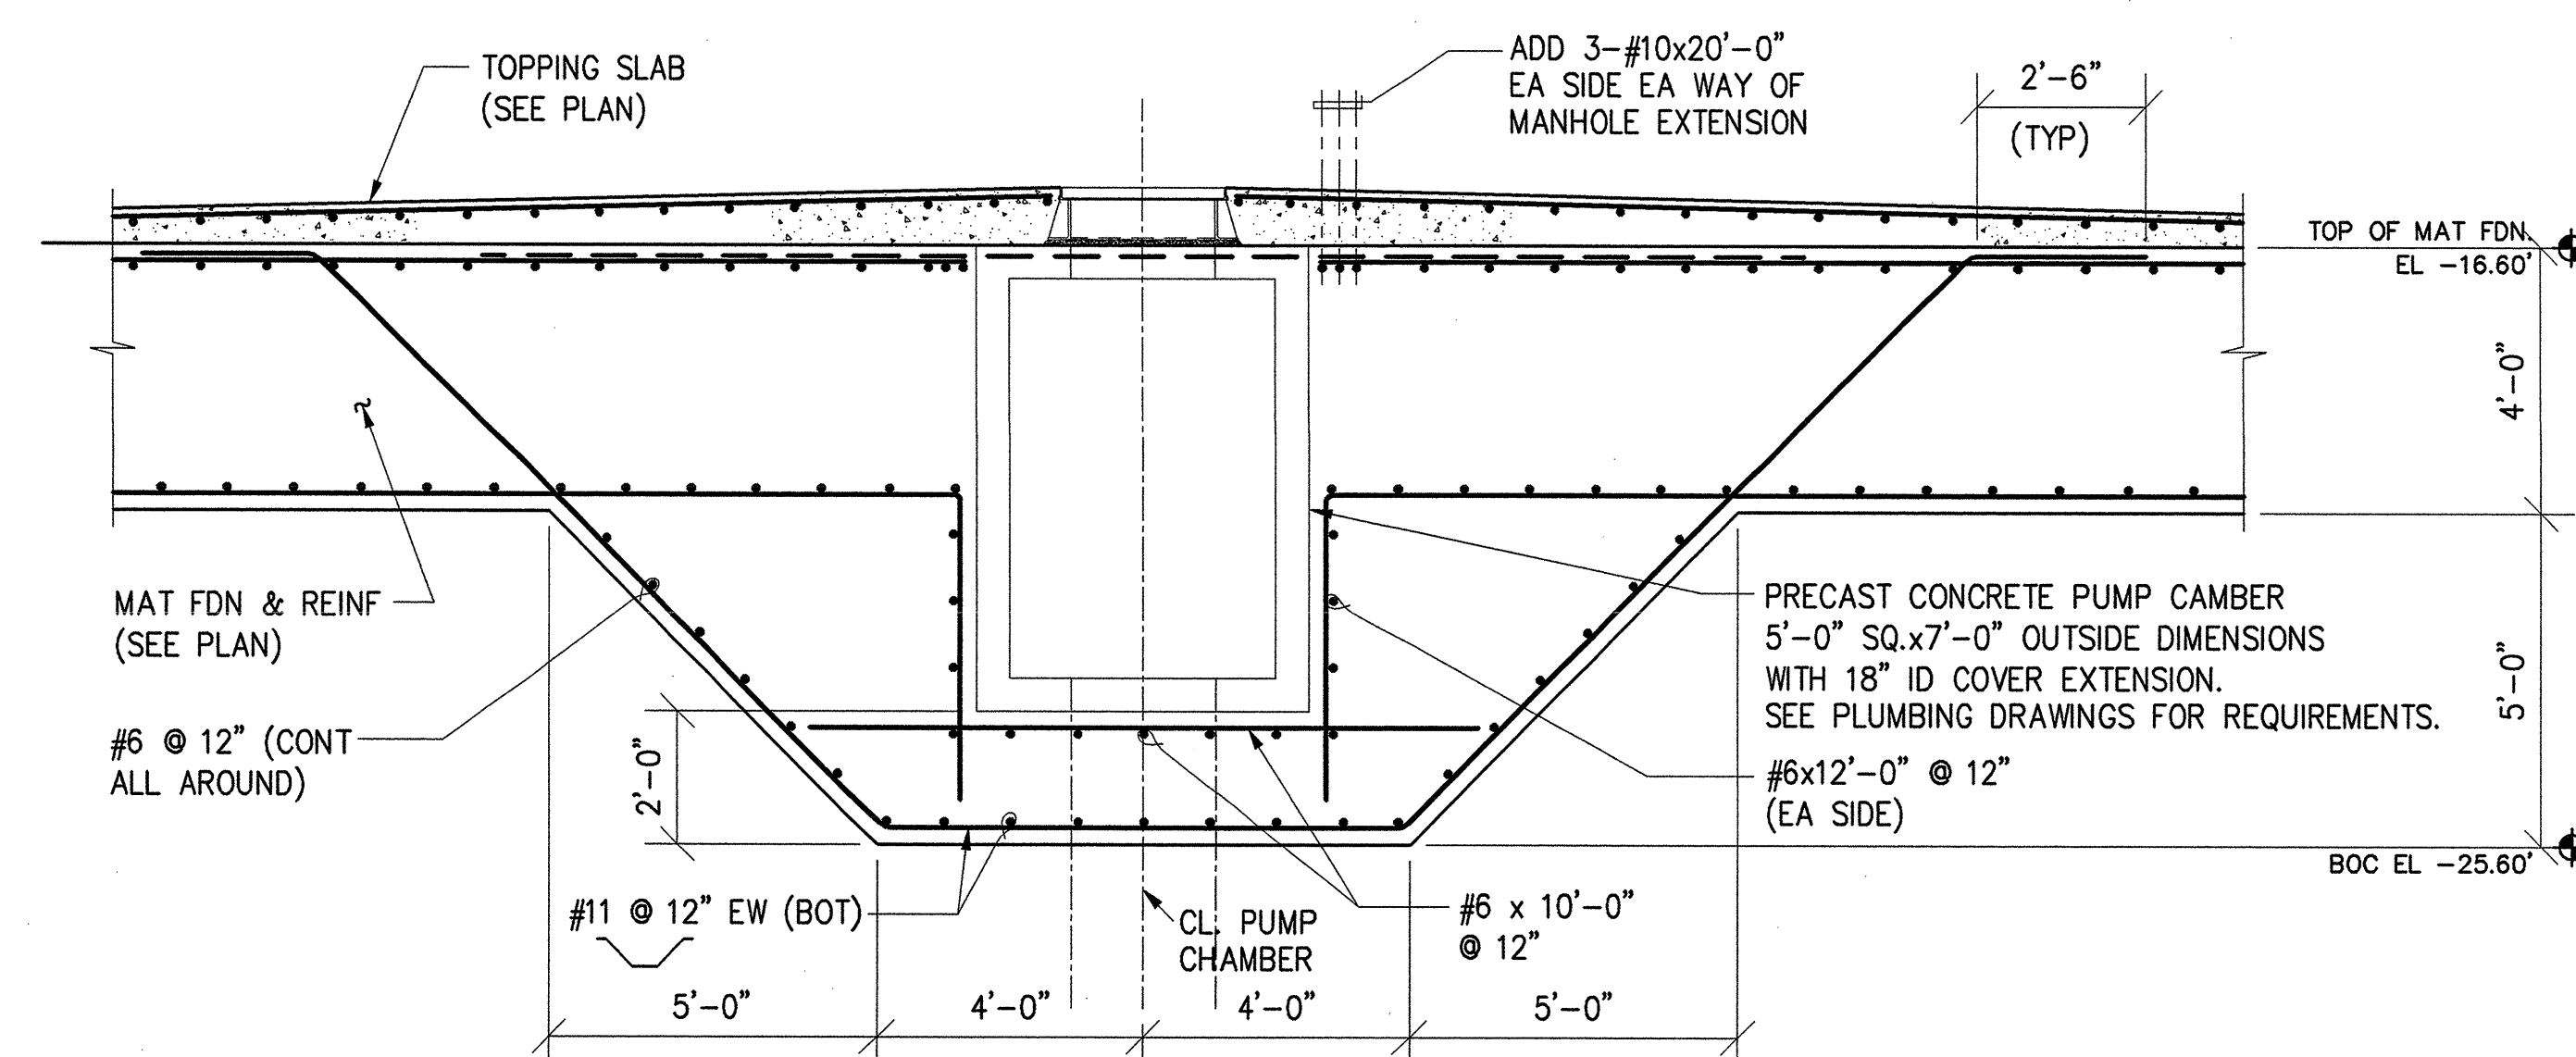

2 MAT FOUNDATION DETAIL AT PUMP CHAMBER
3/8"=1'-0"

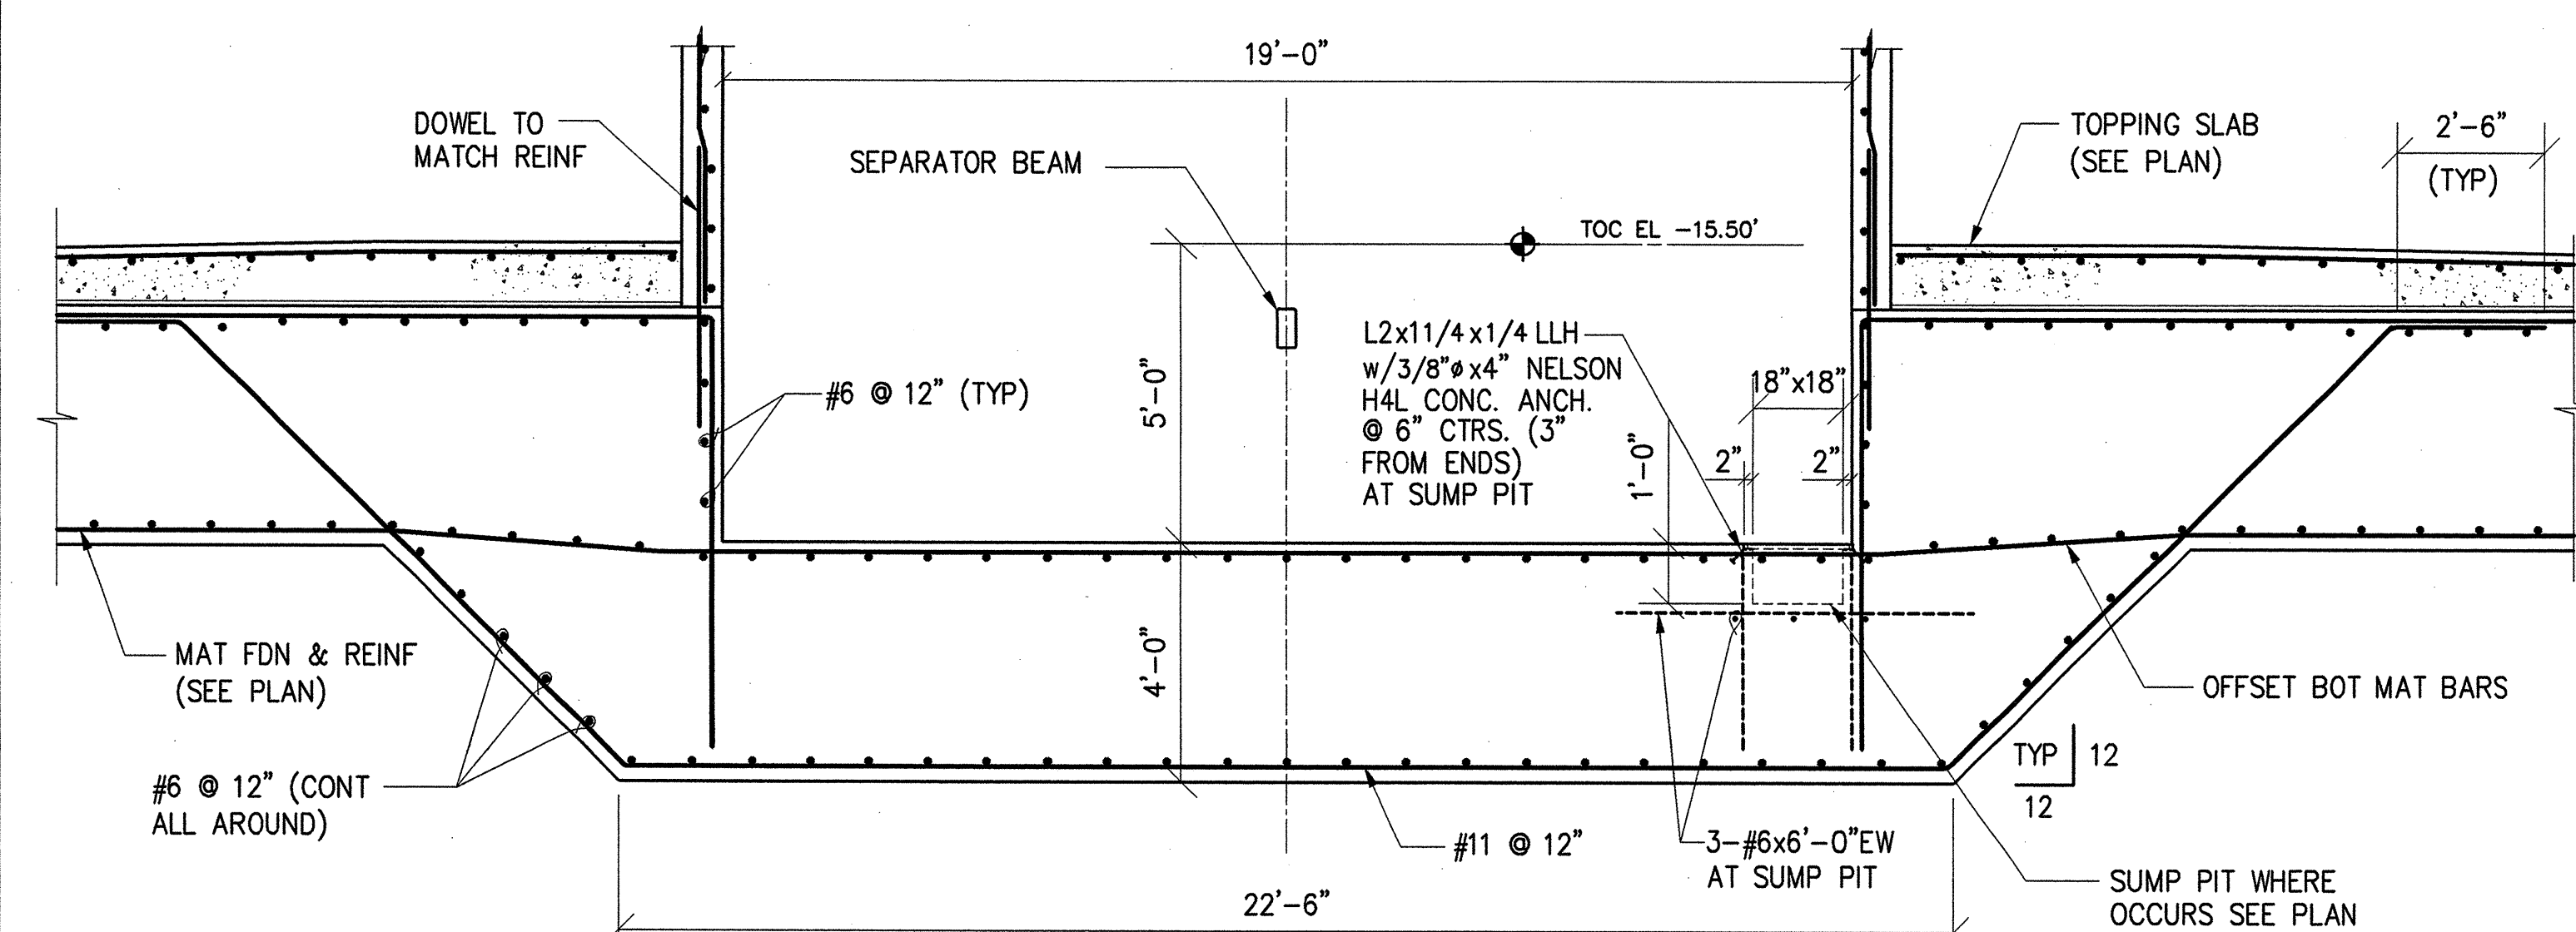

3 PIT SECTION AT ELEVATORS 9 & 10
3/8"=1'-0"

ADDENDUM #1
(TO ISSUE #6)
JULY 02, 2001

FRANK O. GEHRY & ASSOCIATES, INC.
1000 B. CLOVERFIELD BOULEVARD, SANTA MONICA, CALIFORNIA 90404
WWW.FOGEA.COM
REGISTERED PROFESSIONAL ENGINEER
STATE OF CALIFORNIA
NO. 45513
JOHN A. MARTIN & ASSOCIATES, INC.

THE RAY AND MARIA STATA CENTER
MASSACHUSETTS INSTITUTE OF TECHNOLOGY
32 VASSAR ST. CAMBRIDGE, MASSACHUSETTS 02139

NOTES:

NO.	DATE	ISSUE
1	10/01/01	ISSUE #1

TITLE
CONCRETE SECTIONS & DETAILS, LOWER LEVELS

PROJECT NUMBER
9801

SCALE
3/8"=1'-0"

DRAWN BY
JULY 02, 2001

SHEET NUMBER
S4-1.1

© FRANK O. GEHRY & ASSOCIATES, INC.