

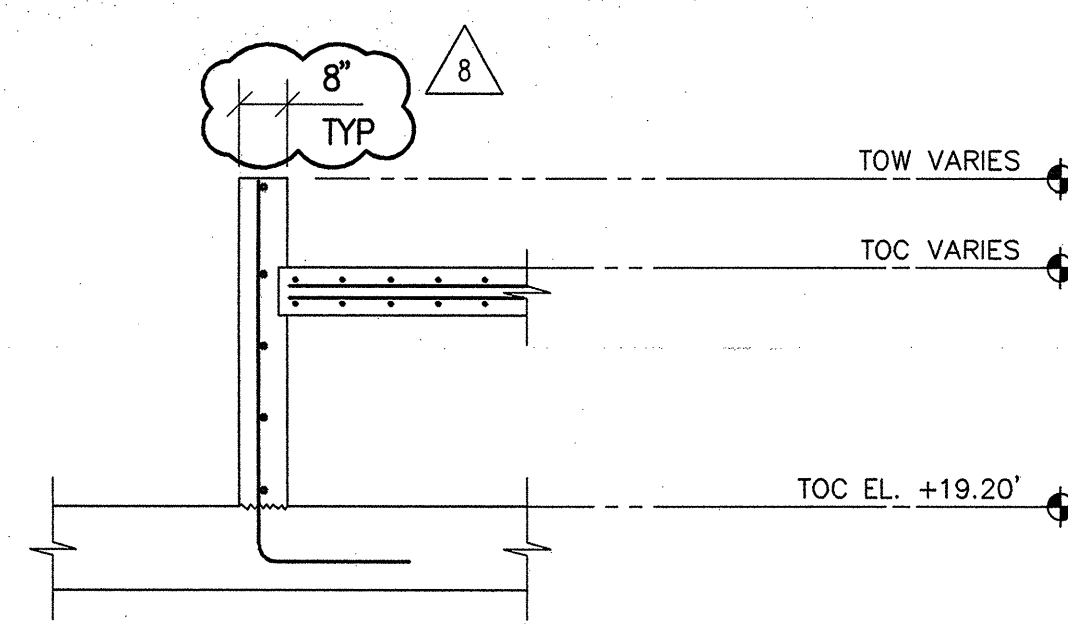
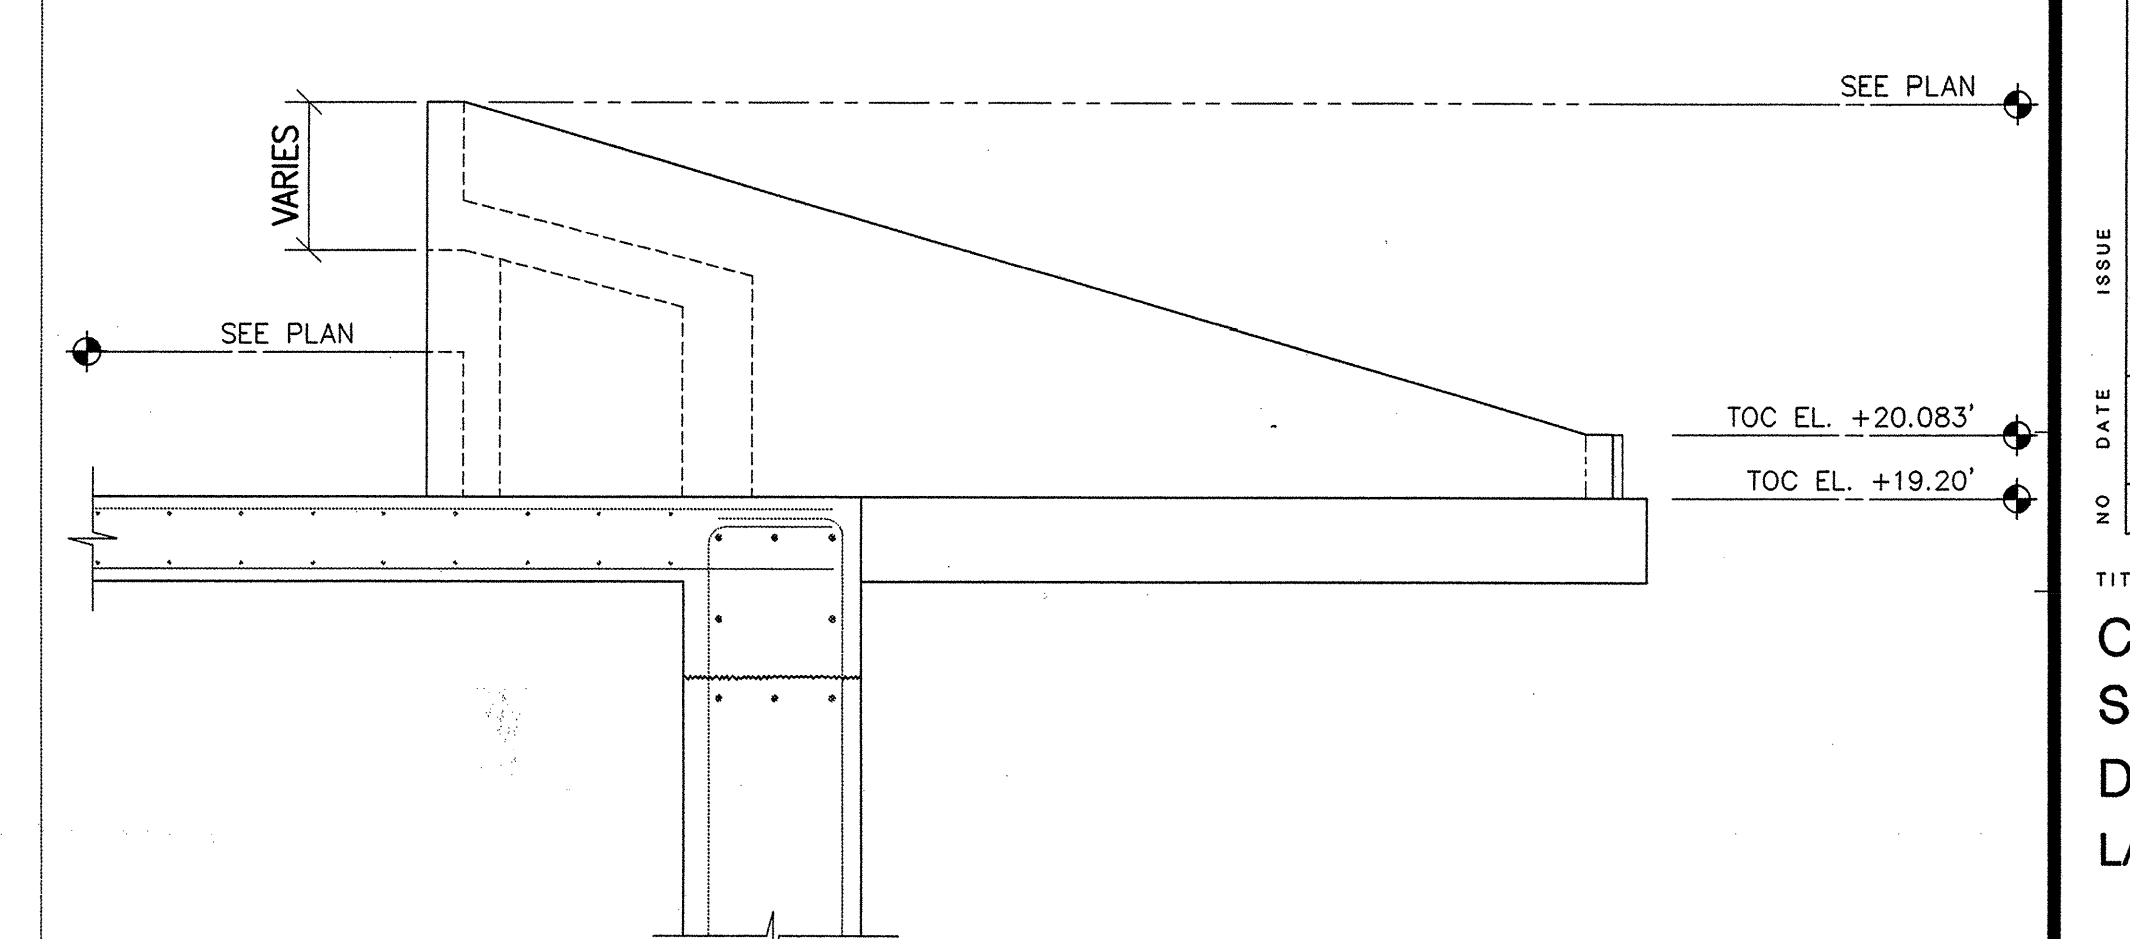
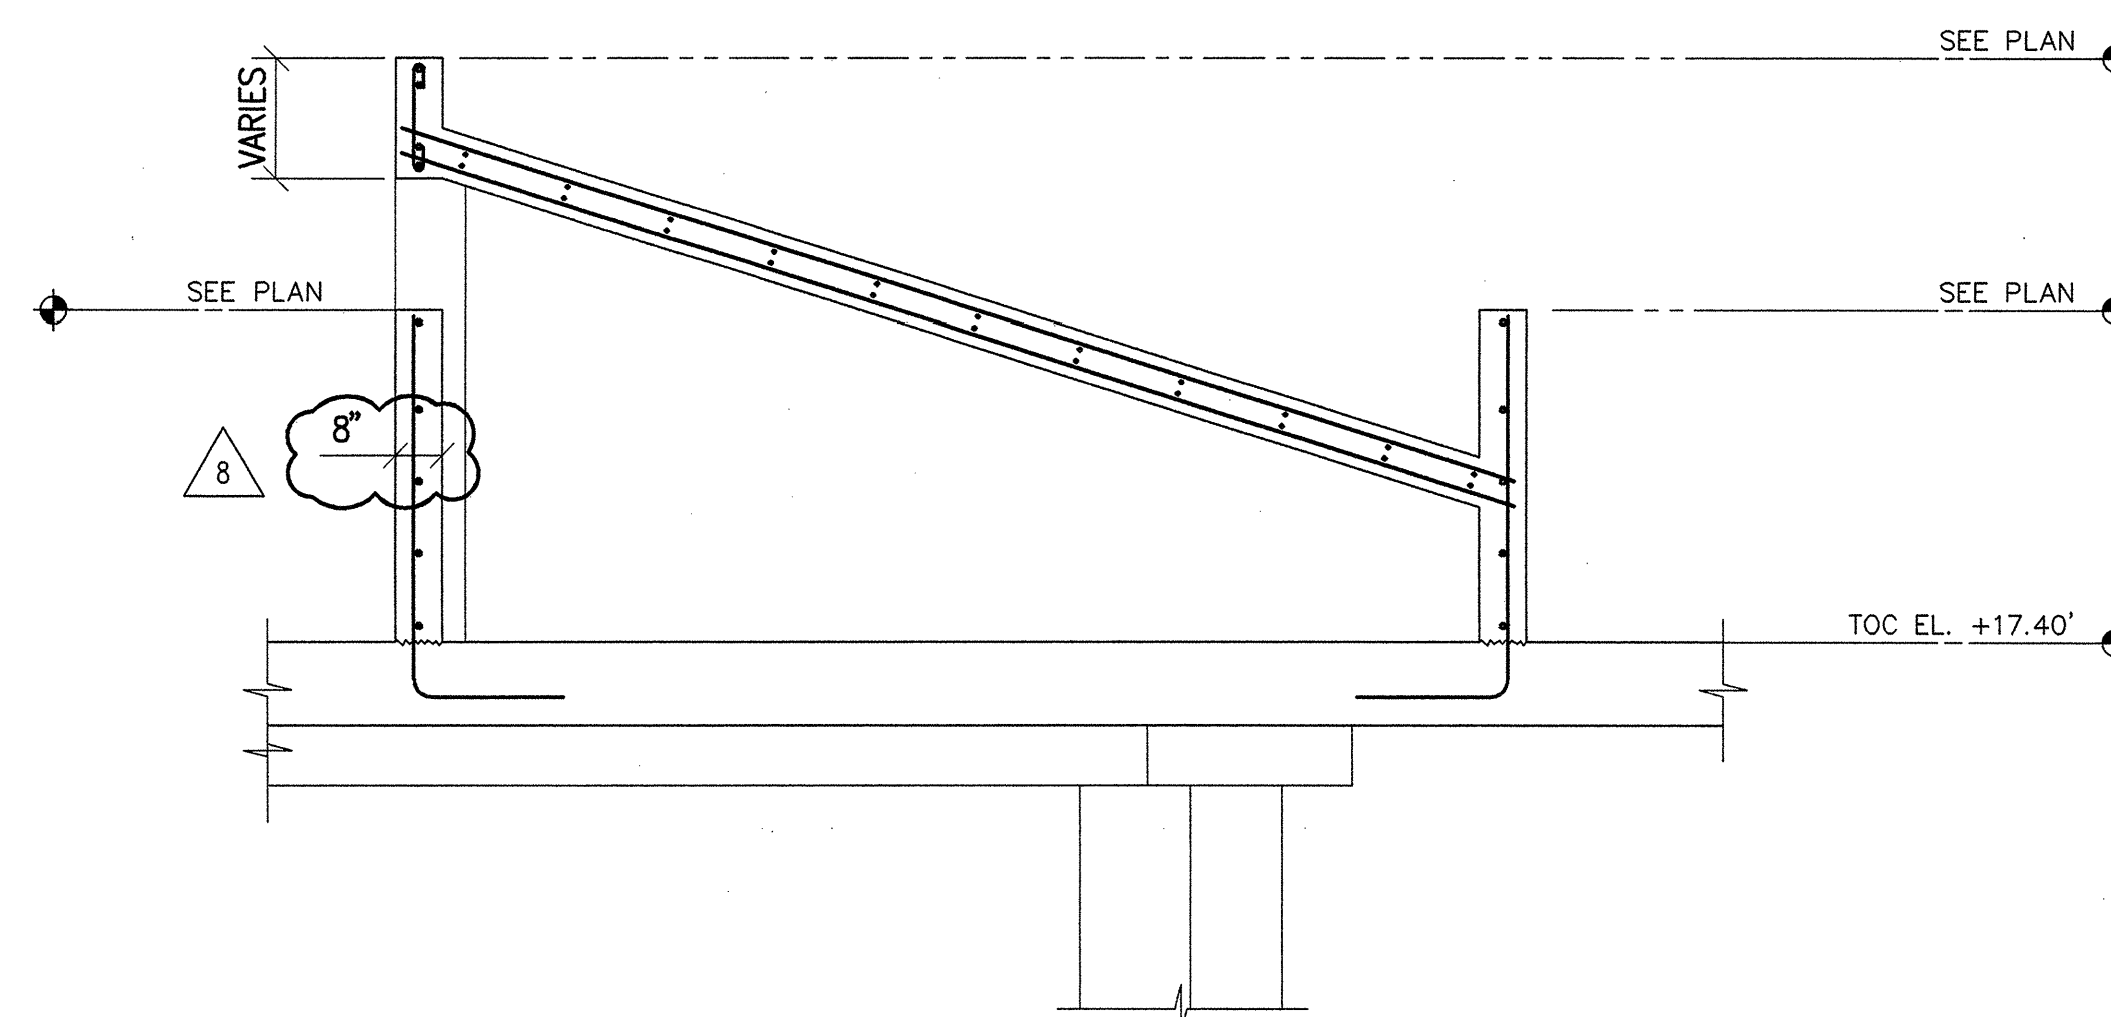
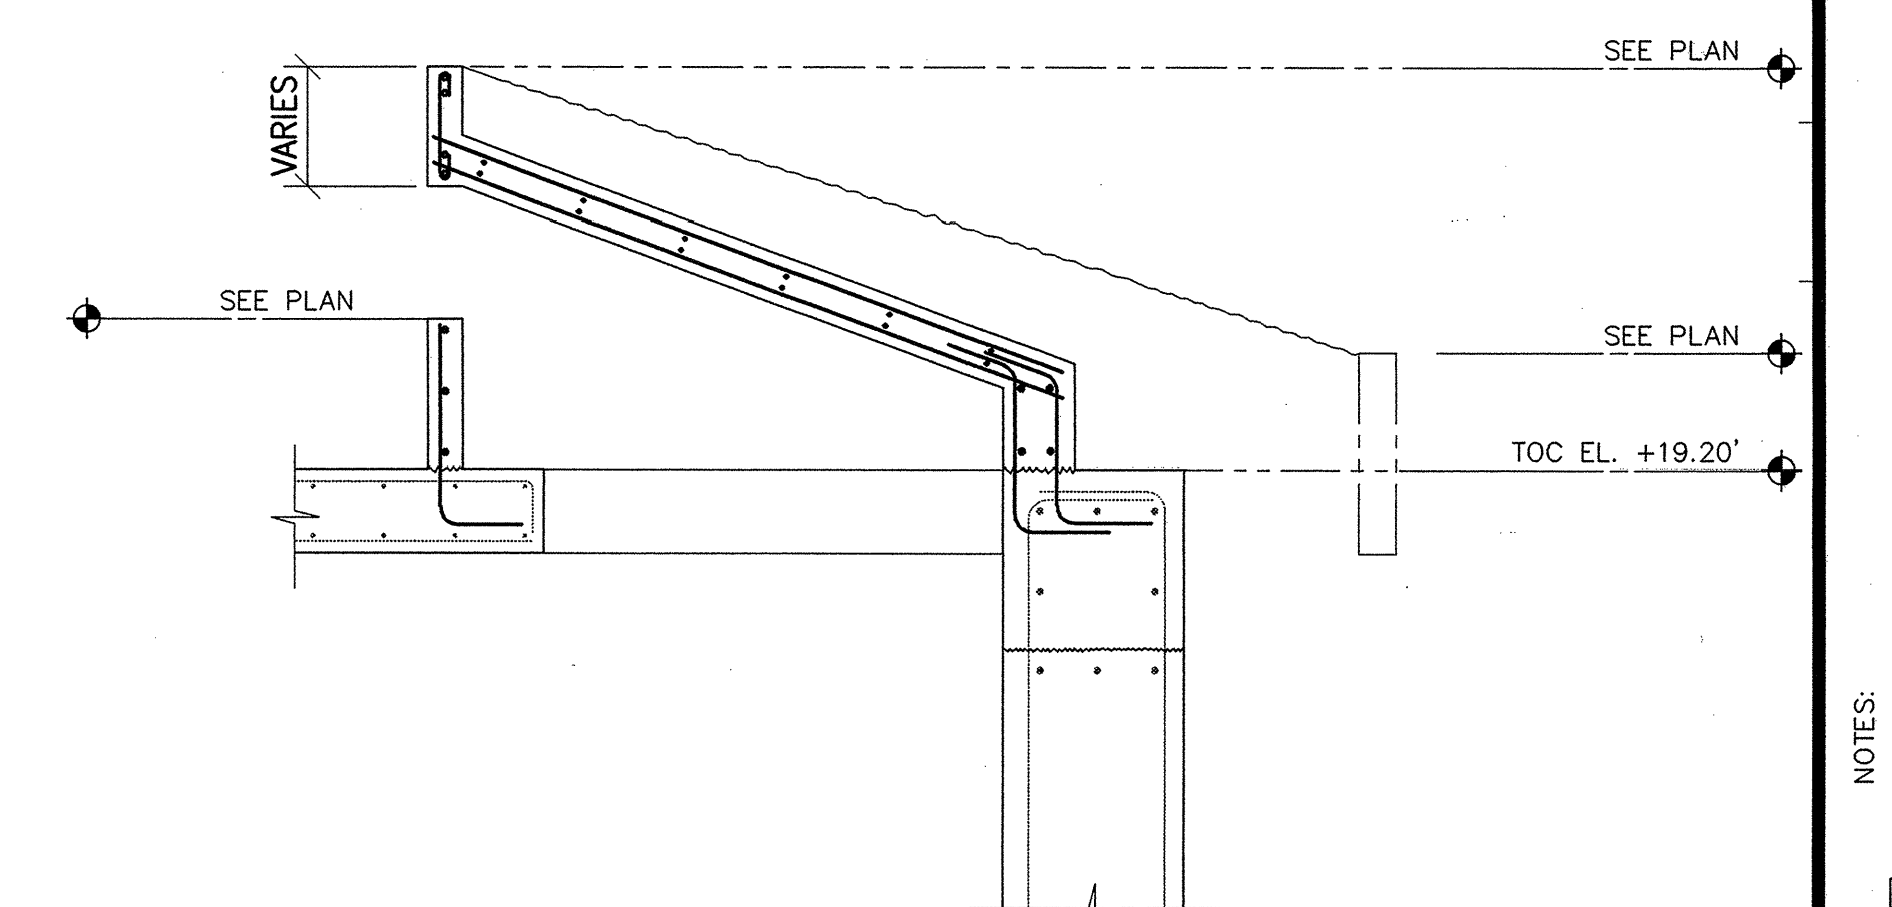
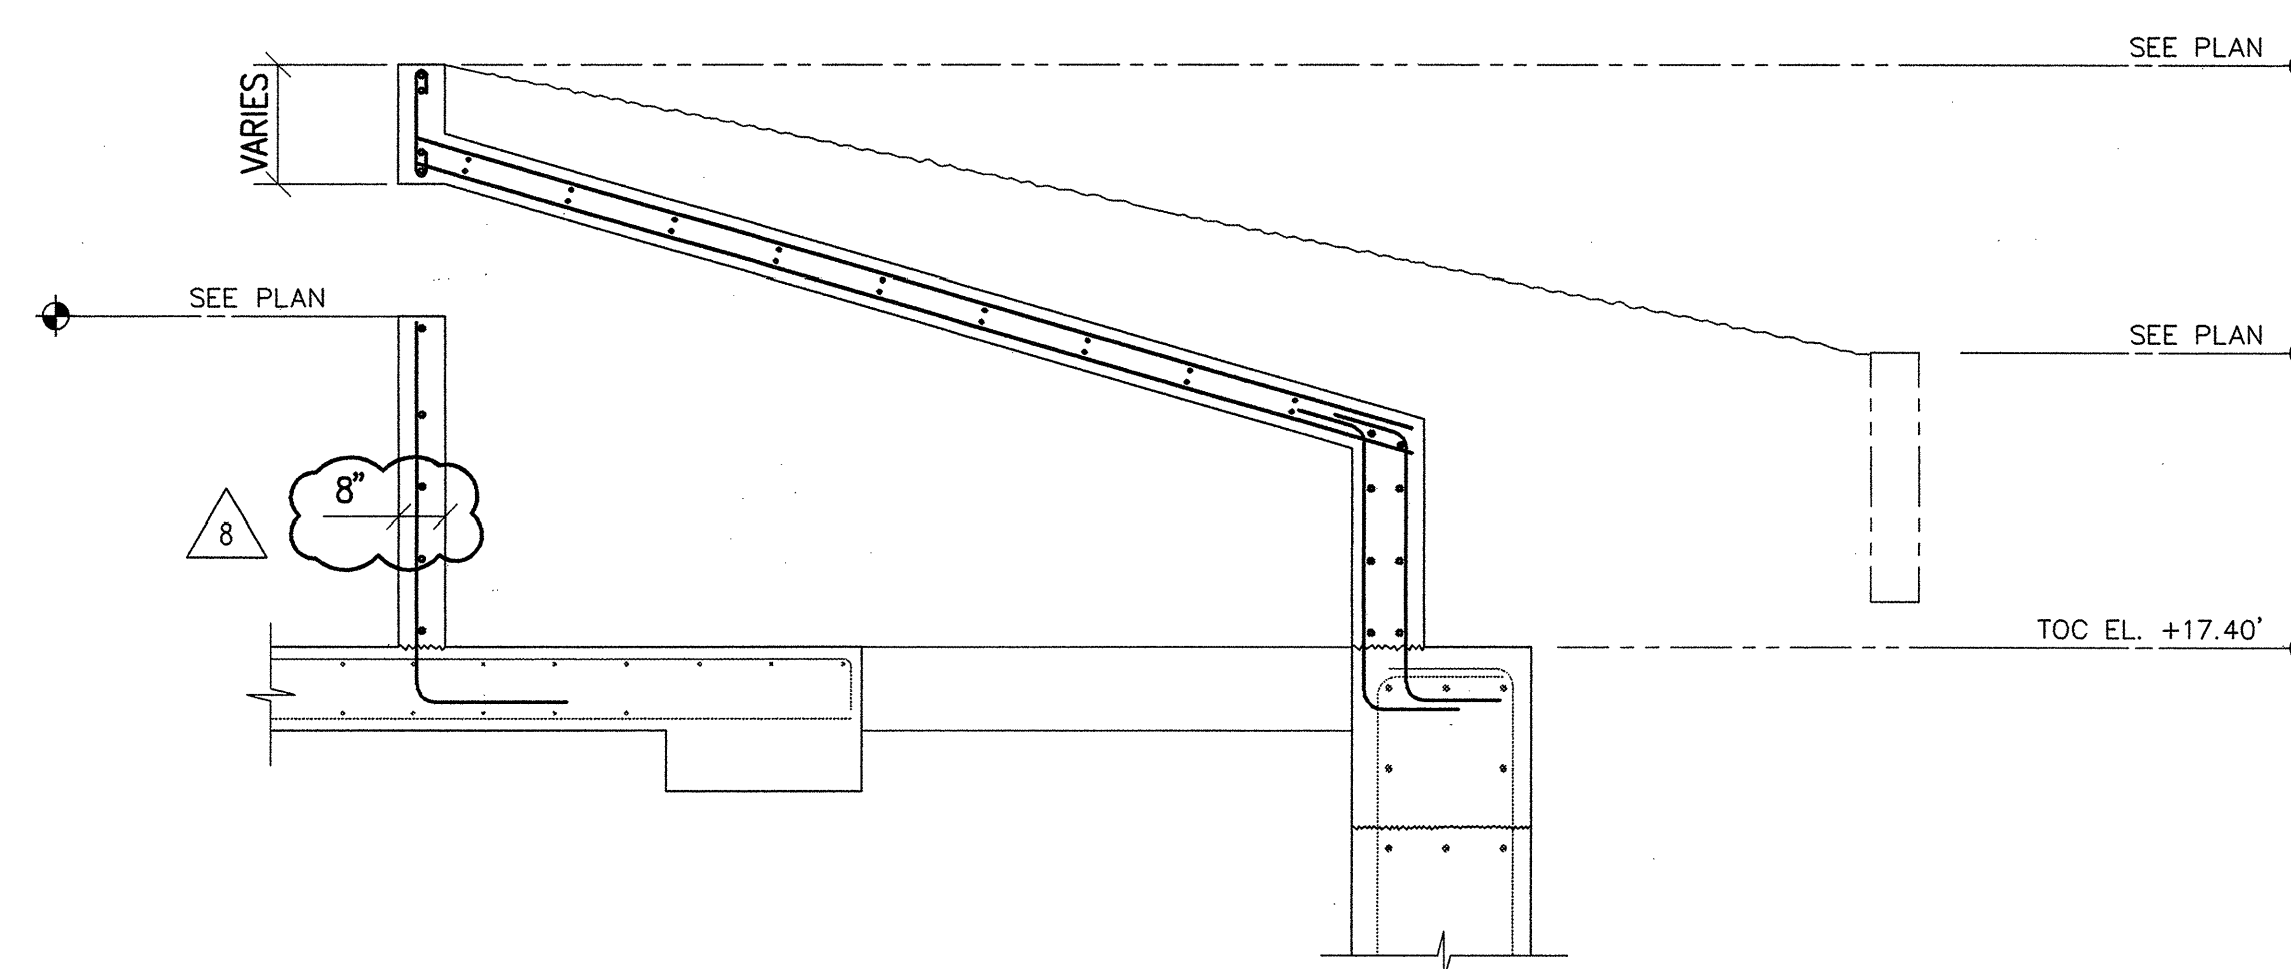
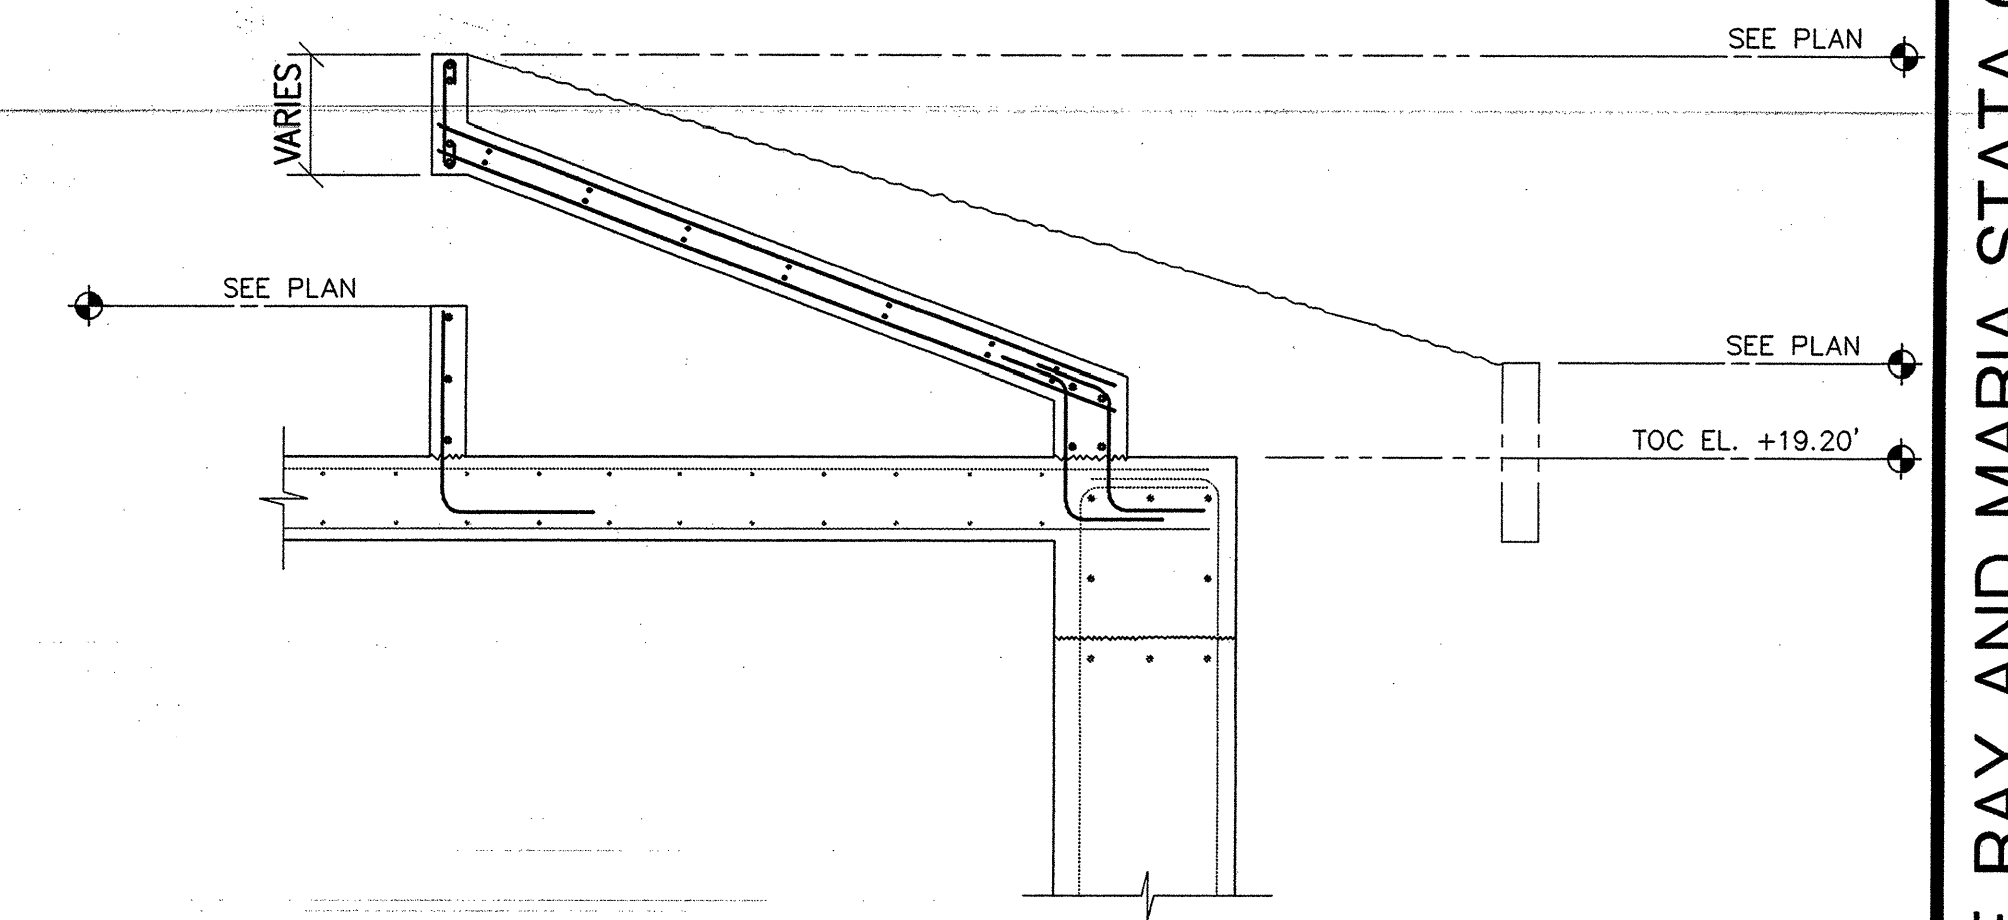
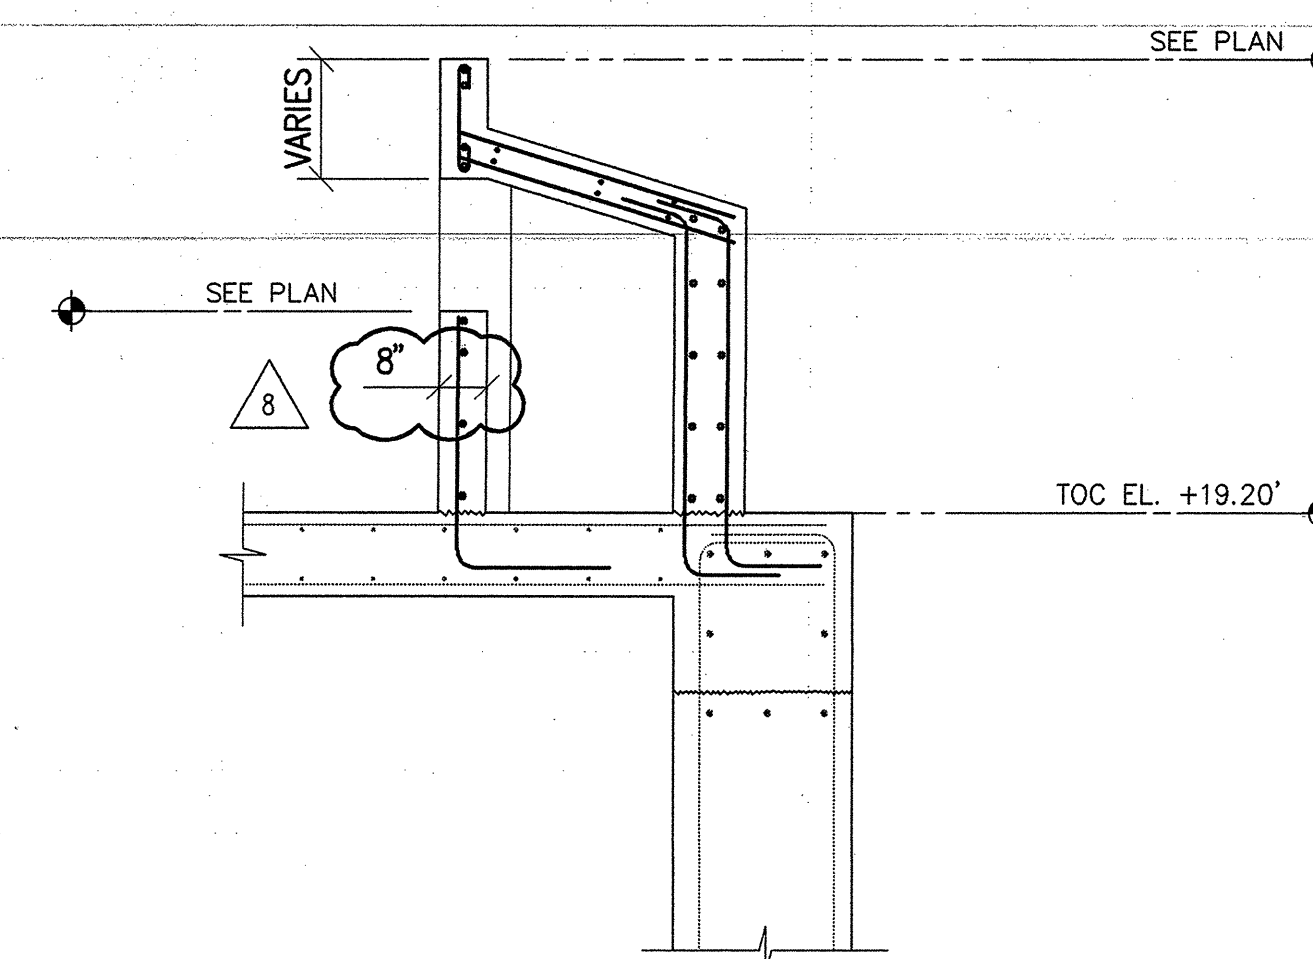
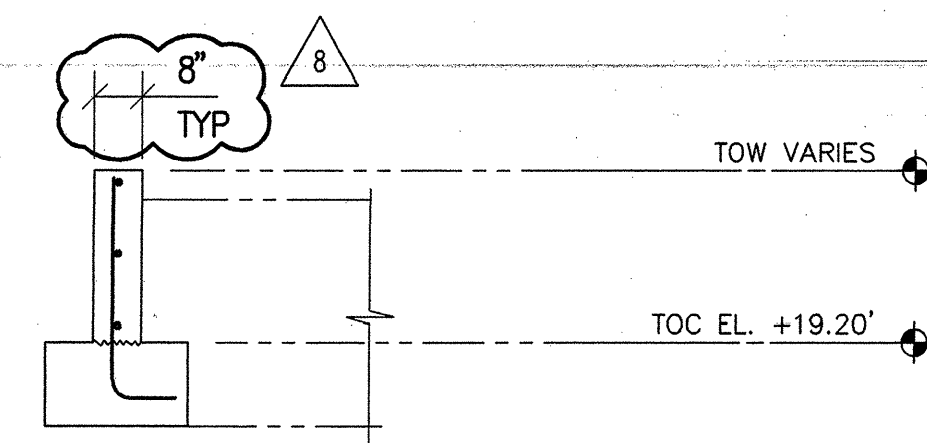


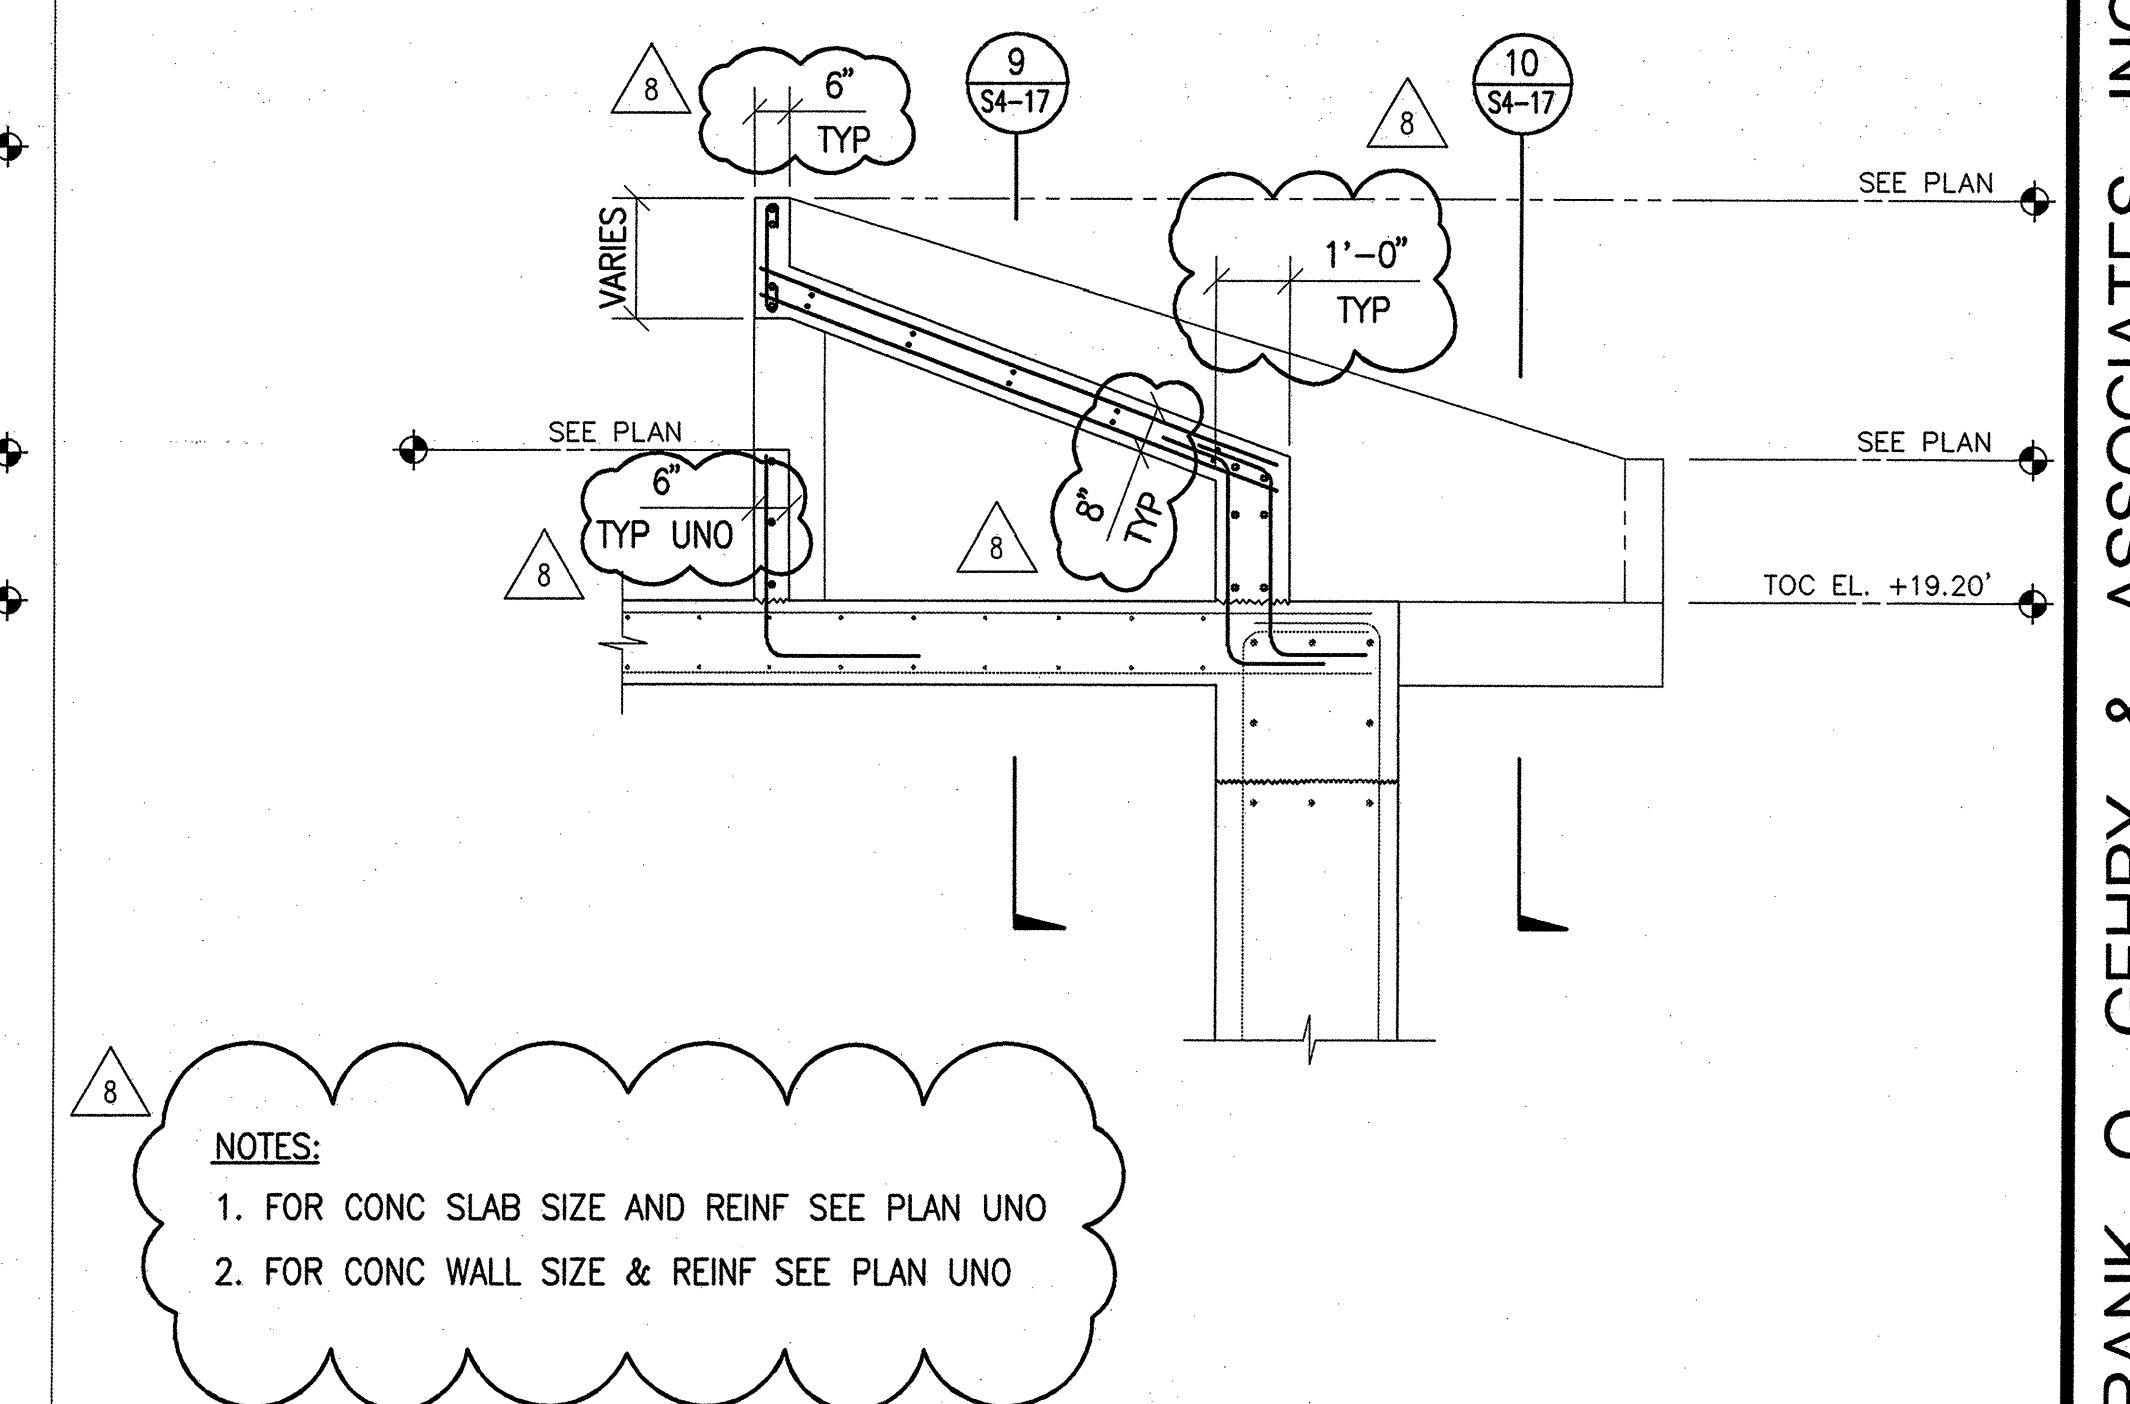

9 SECTION
3/8"=1'-0"

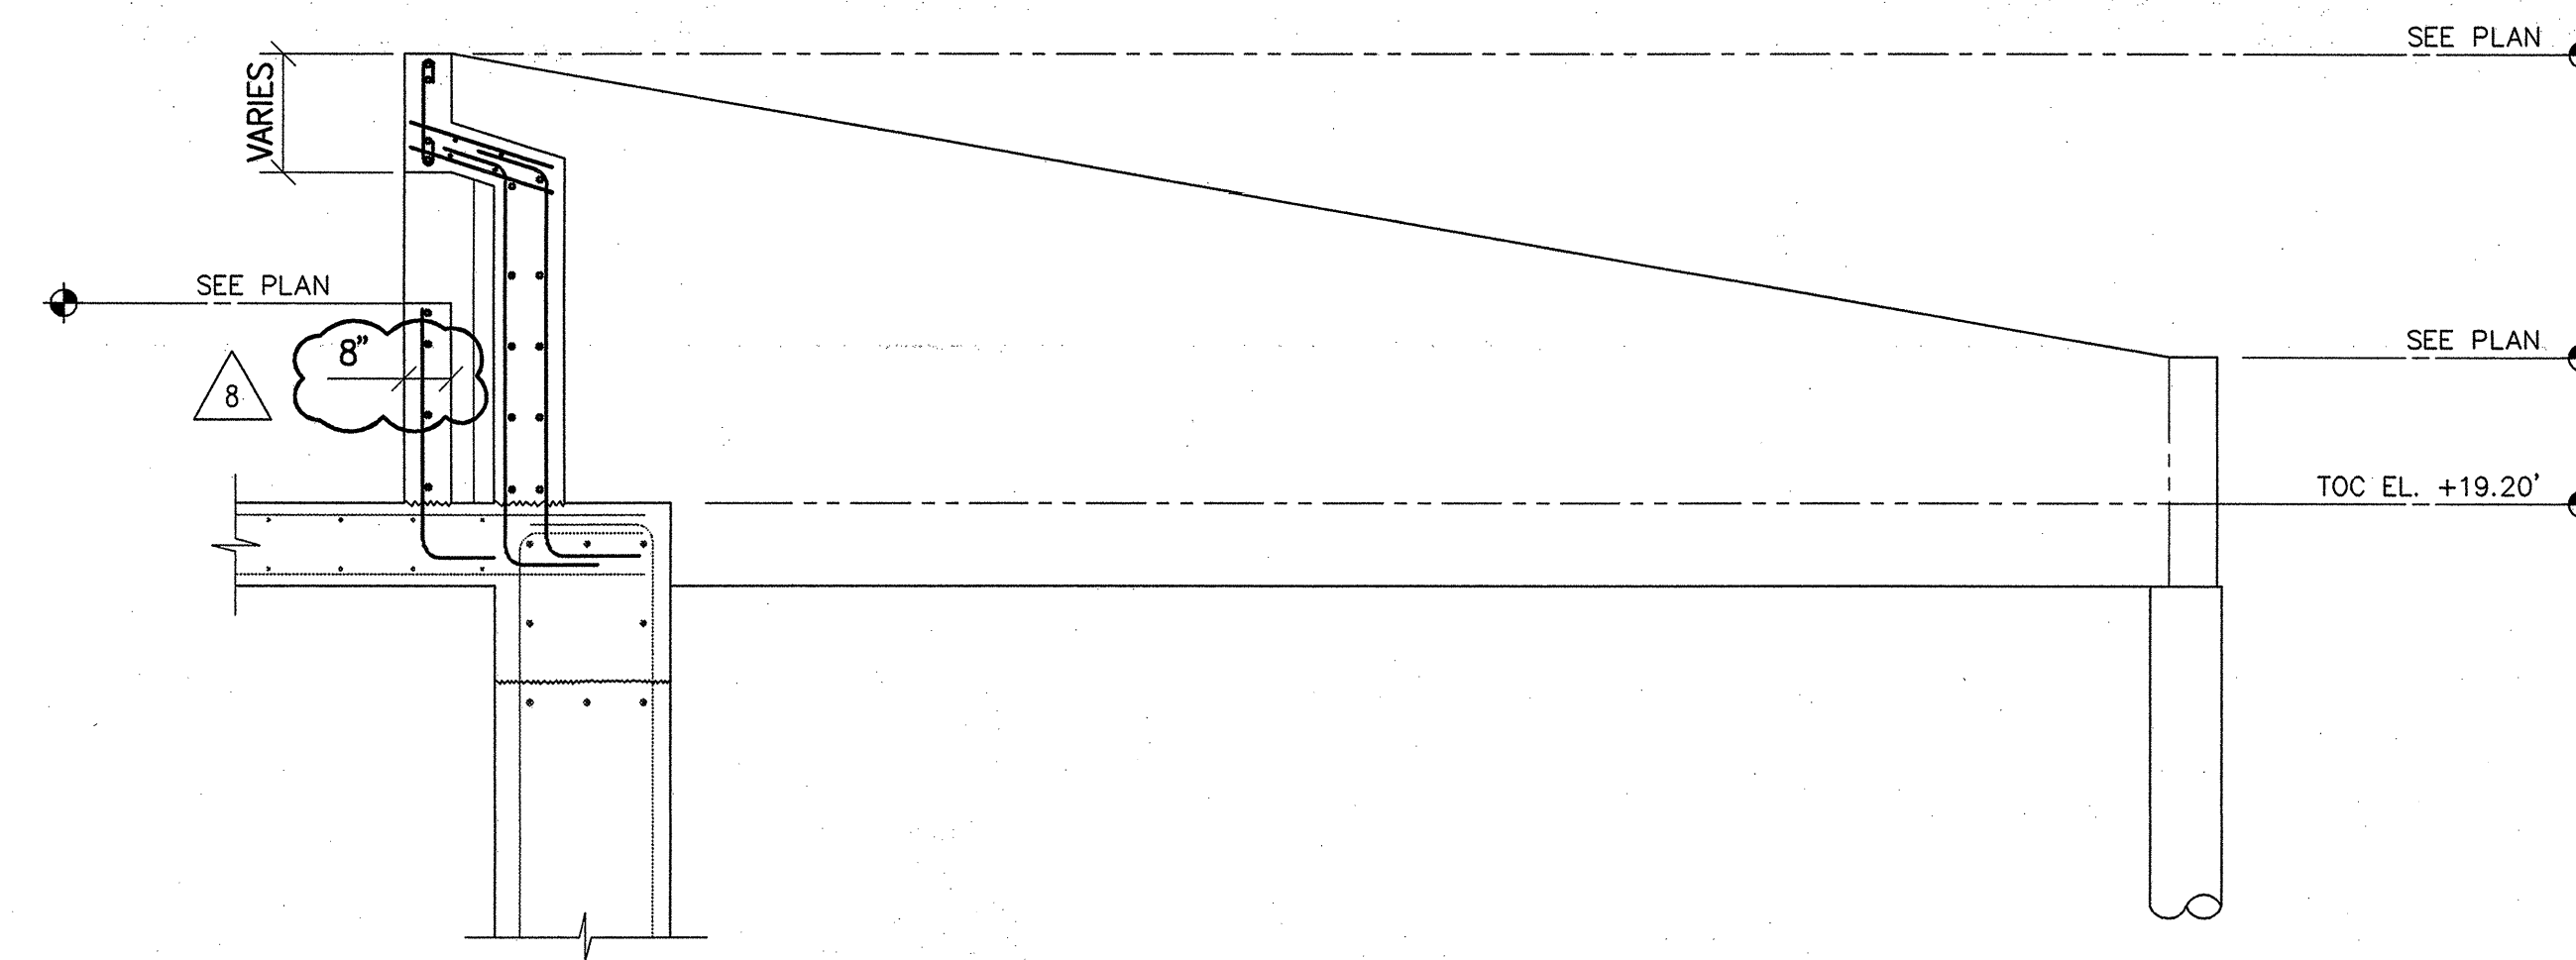

NOTES:

1. FOR CONC SLAB SIZE AND REINF SEE PLAN UNO
2. FOR CONC WALL SIZE & REINF SEE PLAN UNO

ISSUE #8 SHELL & CORE (PARTS 1 - 4)
CONSTRUCTION / PERMIT SET
APRIL 30, 2001



JOHN A. MARTIN & ASSOCIATES, INC.

RG VANDERWELL ENGINEERS, INC.

MAST Engineering

MASSACHUSETTS INSTITUTE OF TECHNOLOGY
10-46 VASSAR ST., CAMBRIDGE MASSACHUSETTS 02139

[illegible]

CONCRETE
CTIONS &
DETAILS,
LANDSCAPE SLAB

PROJECT NUMBER
01
SCALE
3"=1'-0"
DRAWN BY
DATE
APRIL 30, 2001
SHEET NUMBER

4-17