



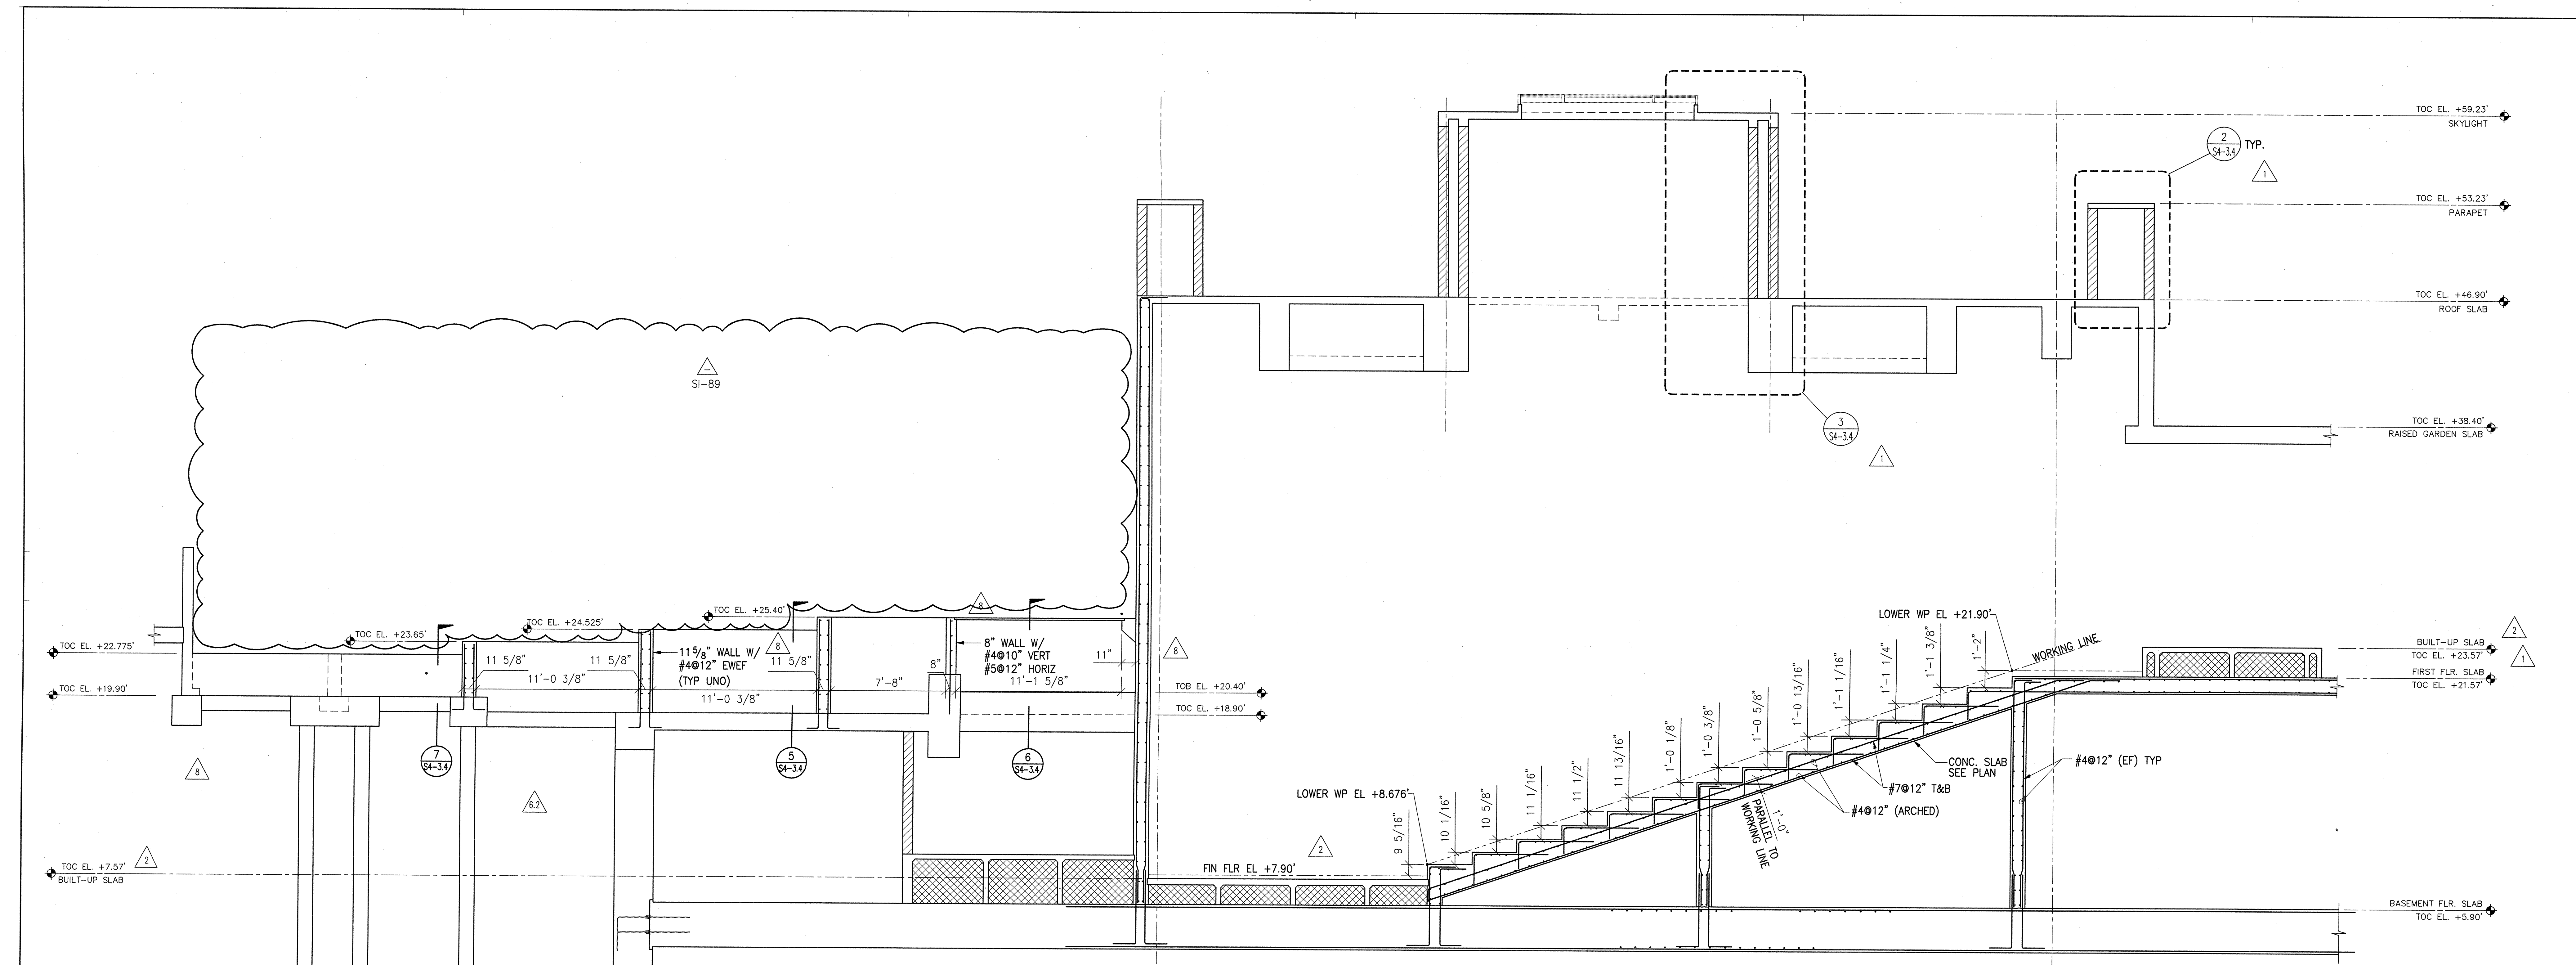

1 SECTION • CENTERLINE
1/4"=1'-0"

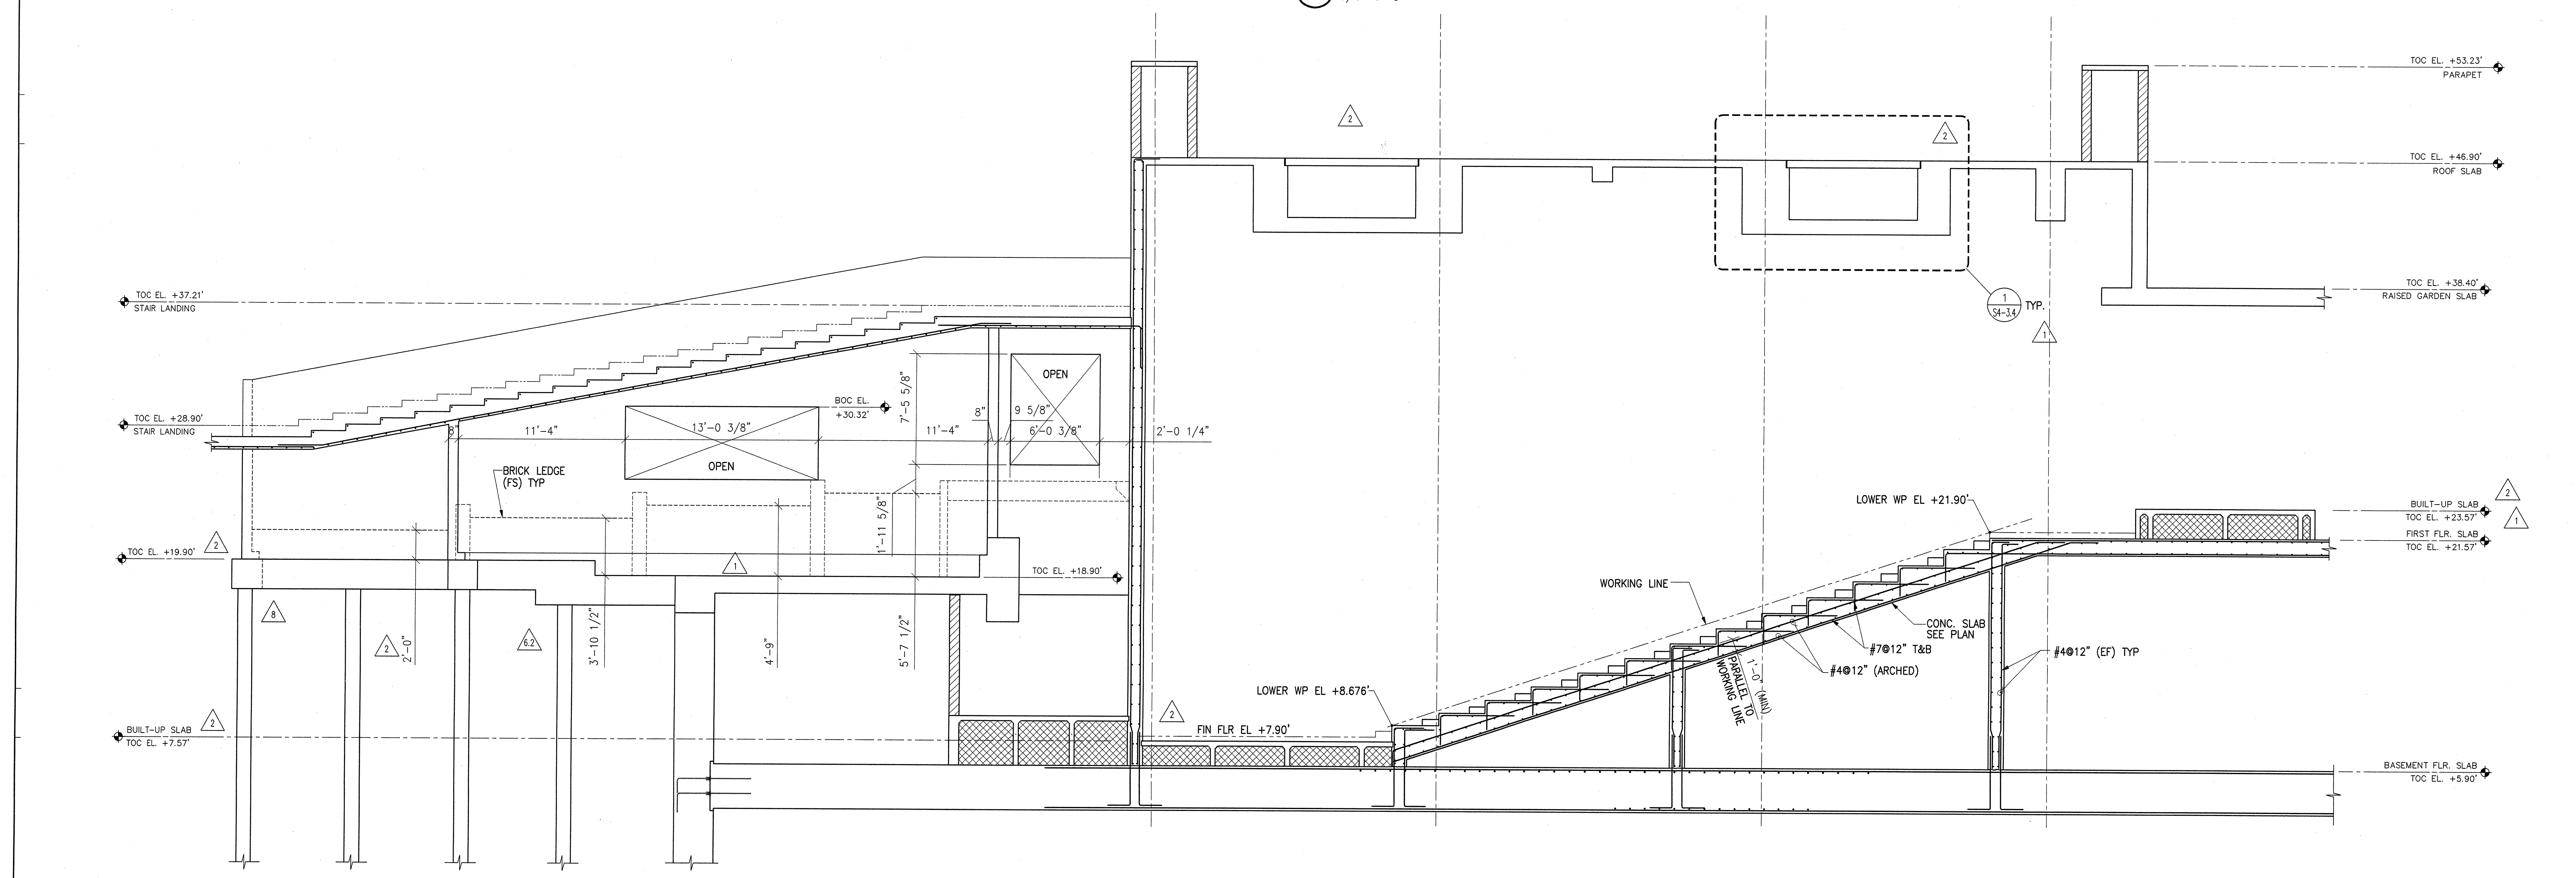

2 SECTION • AISLE
1/4"=1'-0"

SUPPLEMENTAL INSTRUCTIONS #89
MARCH 13, 2002

FRANK O. GEHRY & ASSOCIATES, INC.
1559 B CLOVERFIELD BOULEVARD, SANTA MONICA, CALIFORNIA 90404 TEL: (310) 396-6888 FAX: (310) 396-6889
CANNON DESIGN
10000 WILSON BOULEVARD, SUITE 100, LOS ANGELES, CA 90024 TEL: (310) 244-1111 FAX: (310) 244-1112
JOHN A. MARTIN & ASSOCIATES, INC.
10000 WILSON BOULEVARD, SUITE 100, LOS ANGELES, CA 90024 TEL: (310) 244-1111 FAX: (310) 244-1112
Structural Engineer

THE RAY AND MARIA STATA CENTER
MASSACHUSETTS INSTITUTE OF TECHNOLOGY
32 VASSAR ST. CAMBRIDGE MASSACHUSETTS 02139

NO. DATE ISSUE

1	12/20/01	ISS. #1 - FINAL REV. ARCHIT. - CONSTRUCTION
2	02/20/02	ISS. #2 - REV. #1 - SEE PLAN FOR CONSTRUCTION
3	03/20/02	ISS. #3 - REV. #2 - SEE PLAN FOR CONSTRUCTION
4	04/20/02	ISS. #4 - REV. #3 - SEE PLAN FOR CONSTRUCTION
5	05/20/02	ISS. #5 - REV. #4 - SEE PLAN FOR CONSTRUCTION
6	06/20/02	ISS. #6 - REV. #5 - SEE PLAN FOR CONSTRUCTION
7	07/20/02	ISS. #7 - REV. #6 - SEE PLAN FOR CONSTRUCTION
8	08/20/02	ISS. #8 - REV. #7 - SEE PLAN FOR CONSTRUCTION
9	09/20/02	ISS. #9 - REV. #8 - SEE PLAN FOR CONSTRUCTION
10	10/20/02	ISS. #10 - REV. #9 - SEE PLAN FOR CONSTRUCTION
11	11/20/02	ISS. #11 - REV. #10 - SEE PLAN FOR CONSTRUCTION
12	12/20/02	ISS. #12 - REV. #11 - SEE PLAN FOR CONSTRUCTION

TITLE
CONCRETE SECTIONS & DETAILS, LECTURE HALL

PROJECT NUMBER
9801

SCALE
1/4"=1'-0"

DRAWN BY
RL

DATE
JULY 30, 2001

SHEET NUMBER
S4-3.1

© FRANK O. GEHRY & ASSOCIATES, INC.