




D:\1\8998-H1\1\42-43-01120501\1\4-3-3.DWG
W4 Dec 05 14:15:52 2001

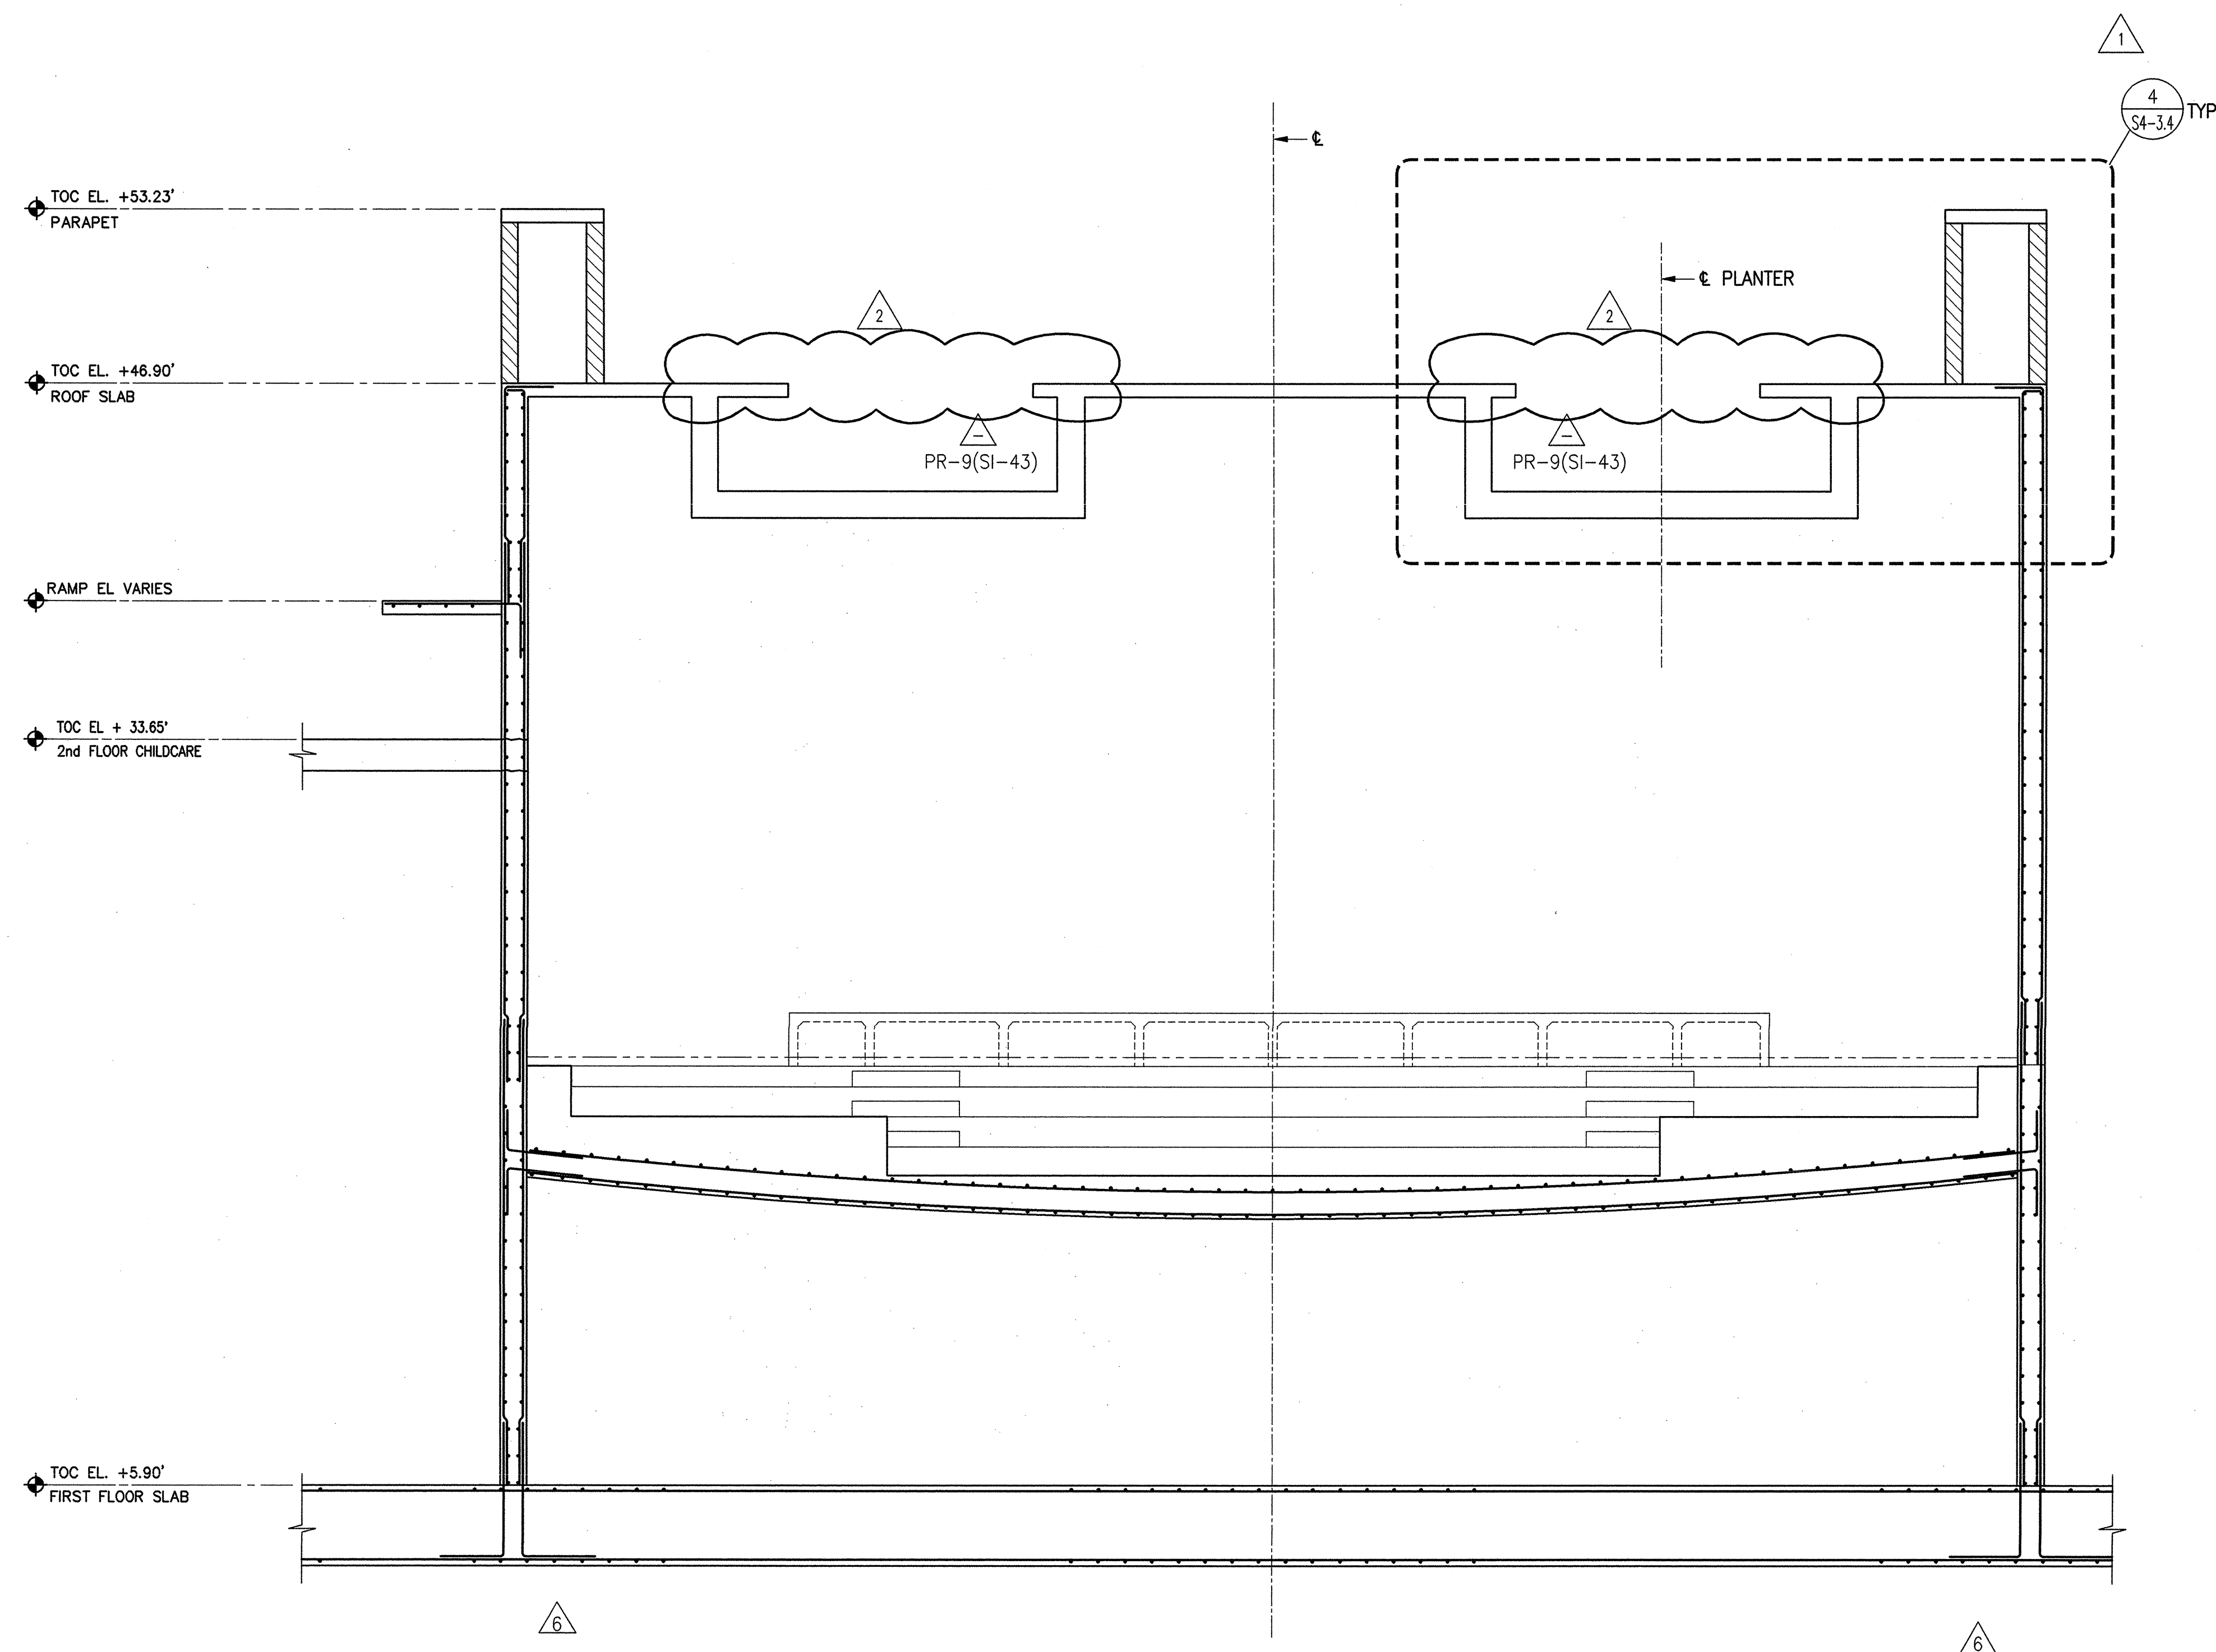


3 SECTION • PLANTER
1/4"=1'-0"

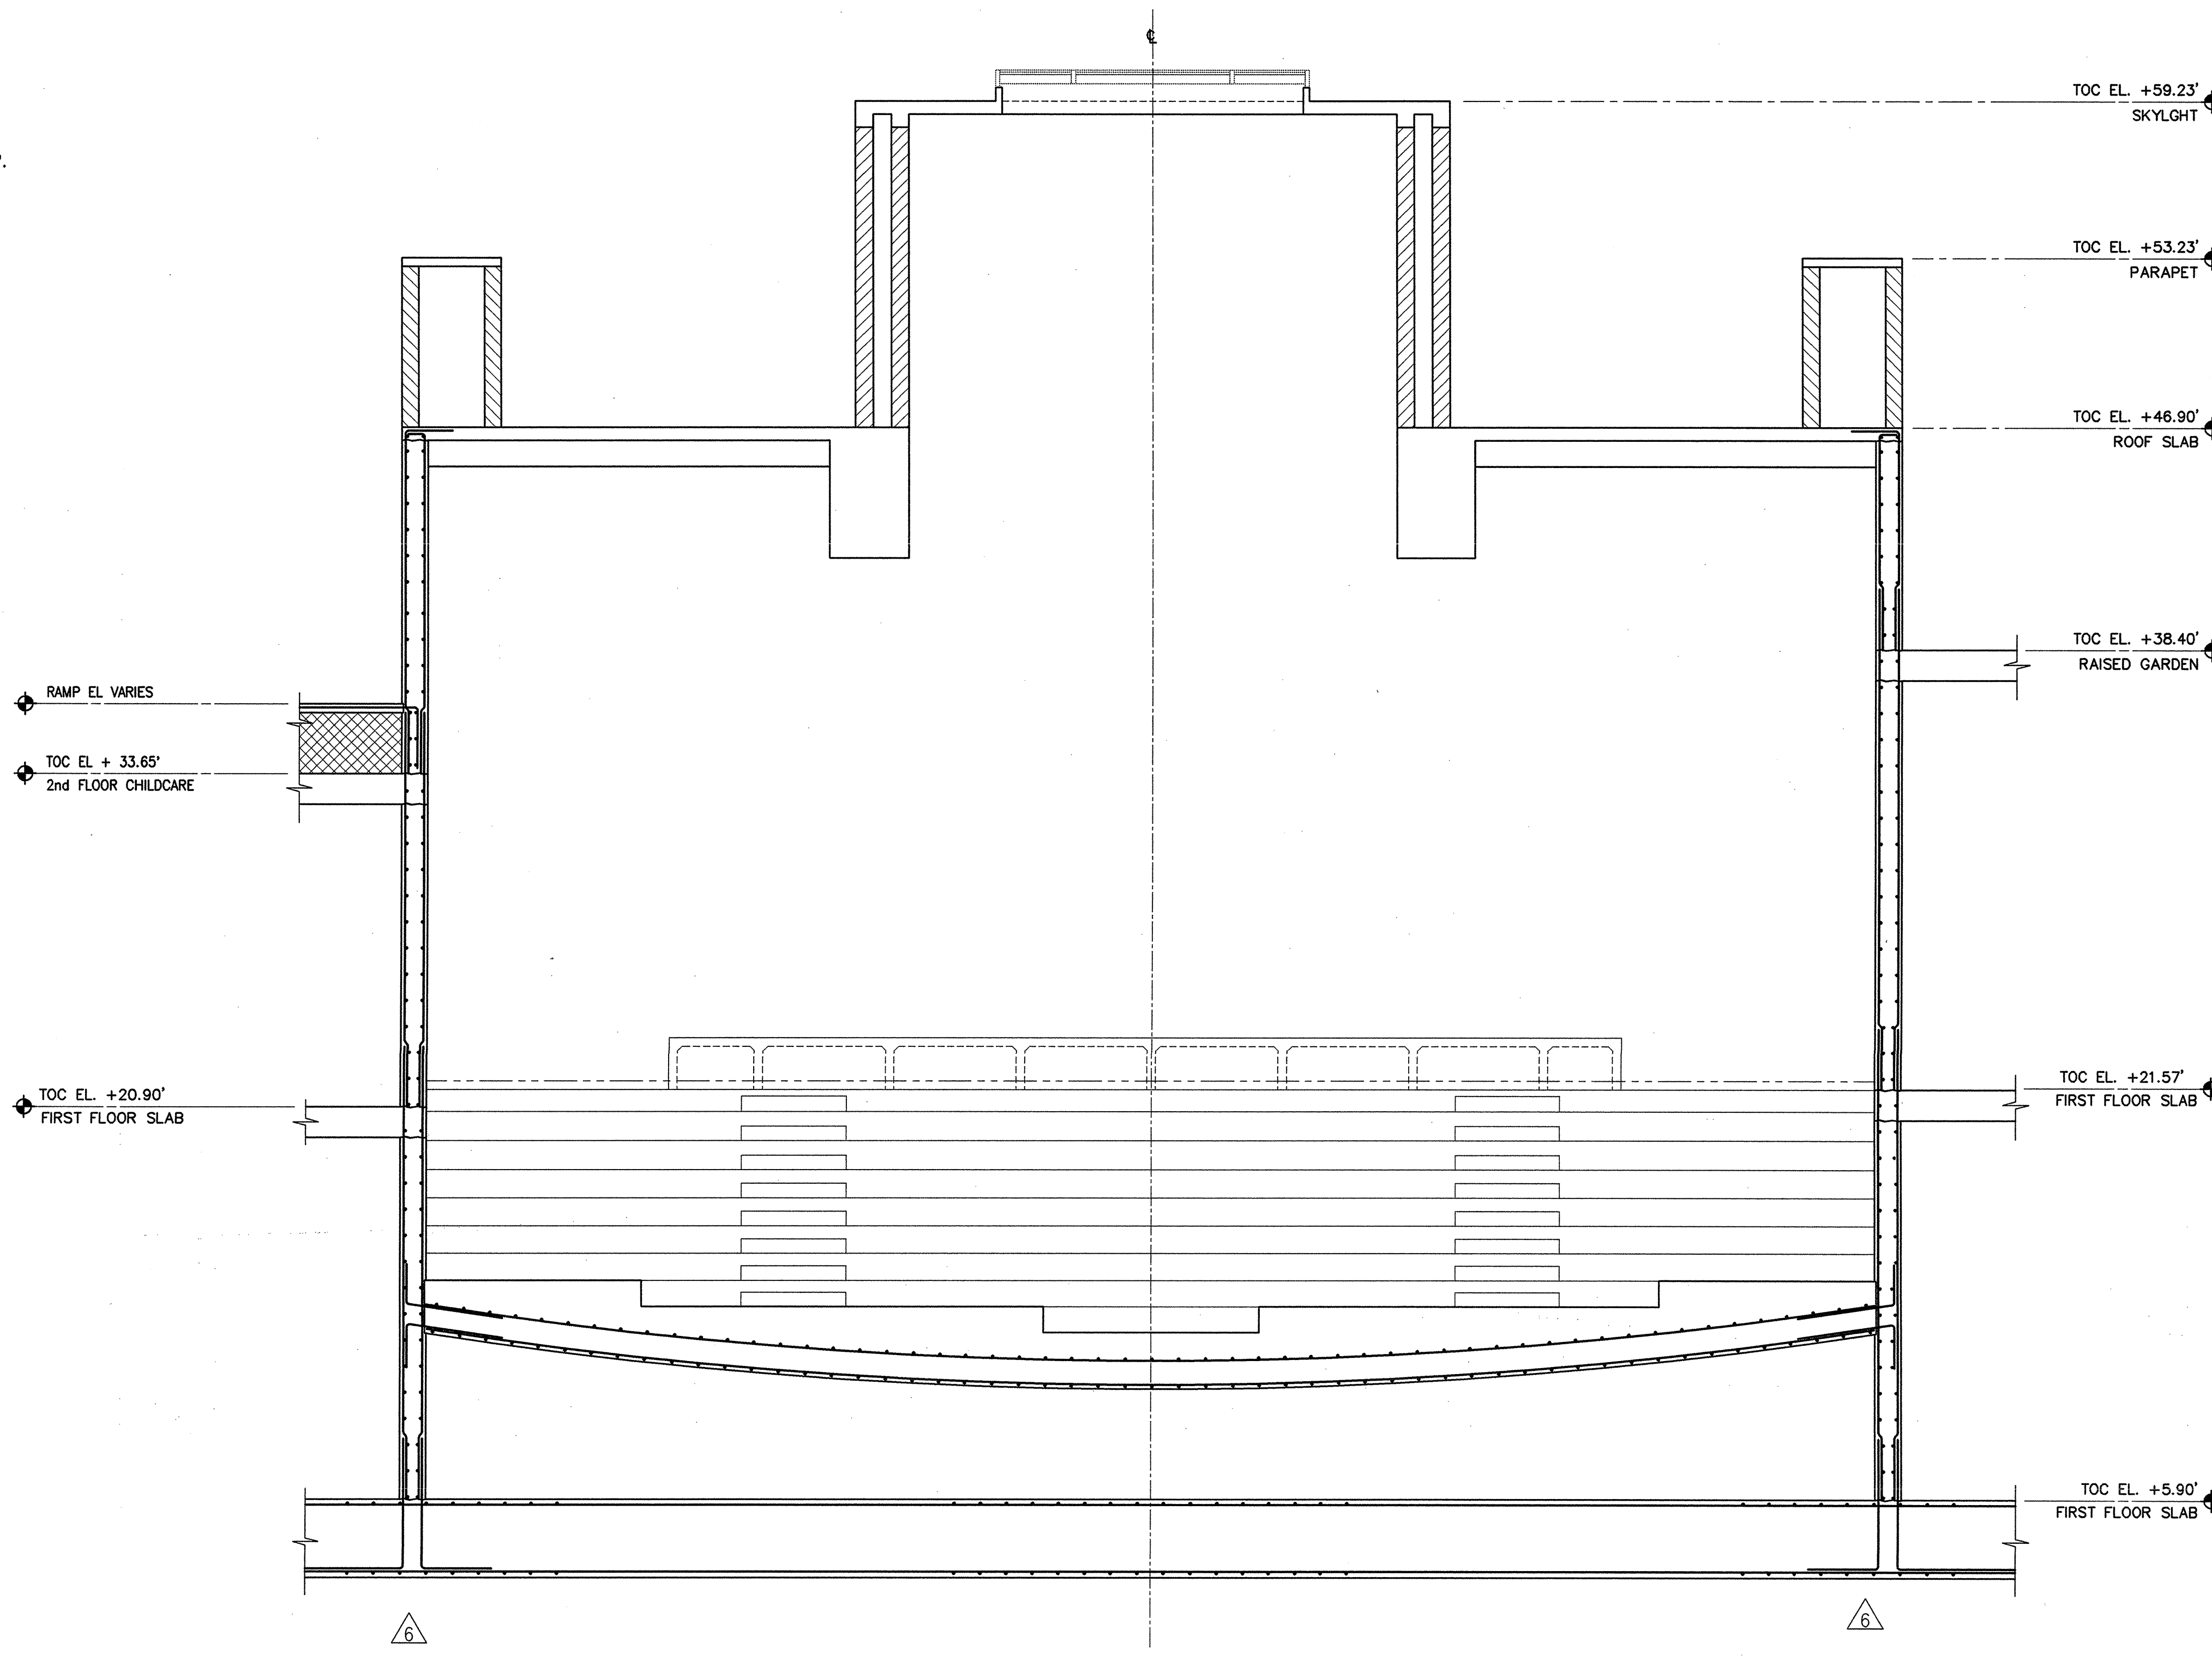

1 SECTION • CENTER
1/4"=1'-0"

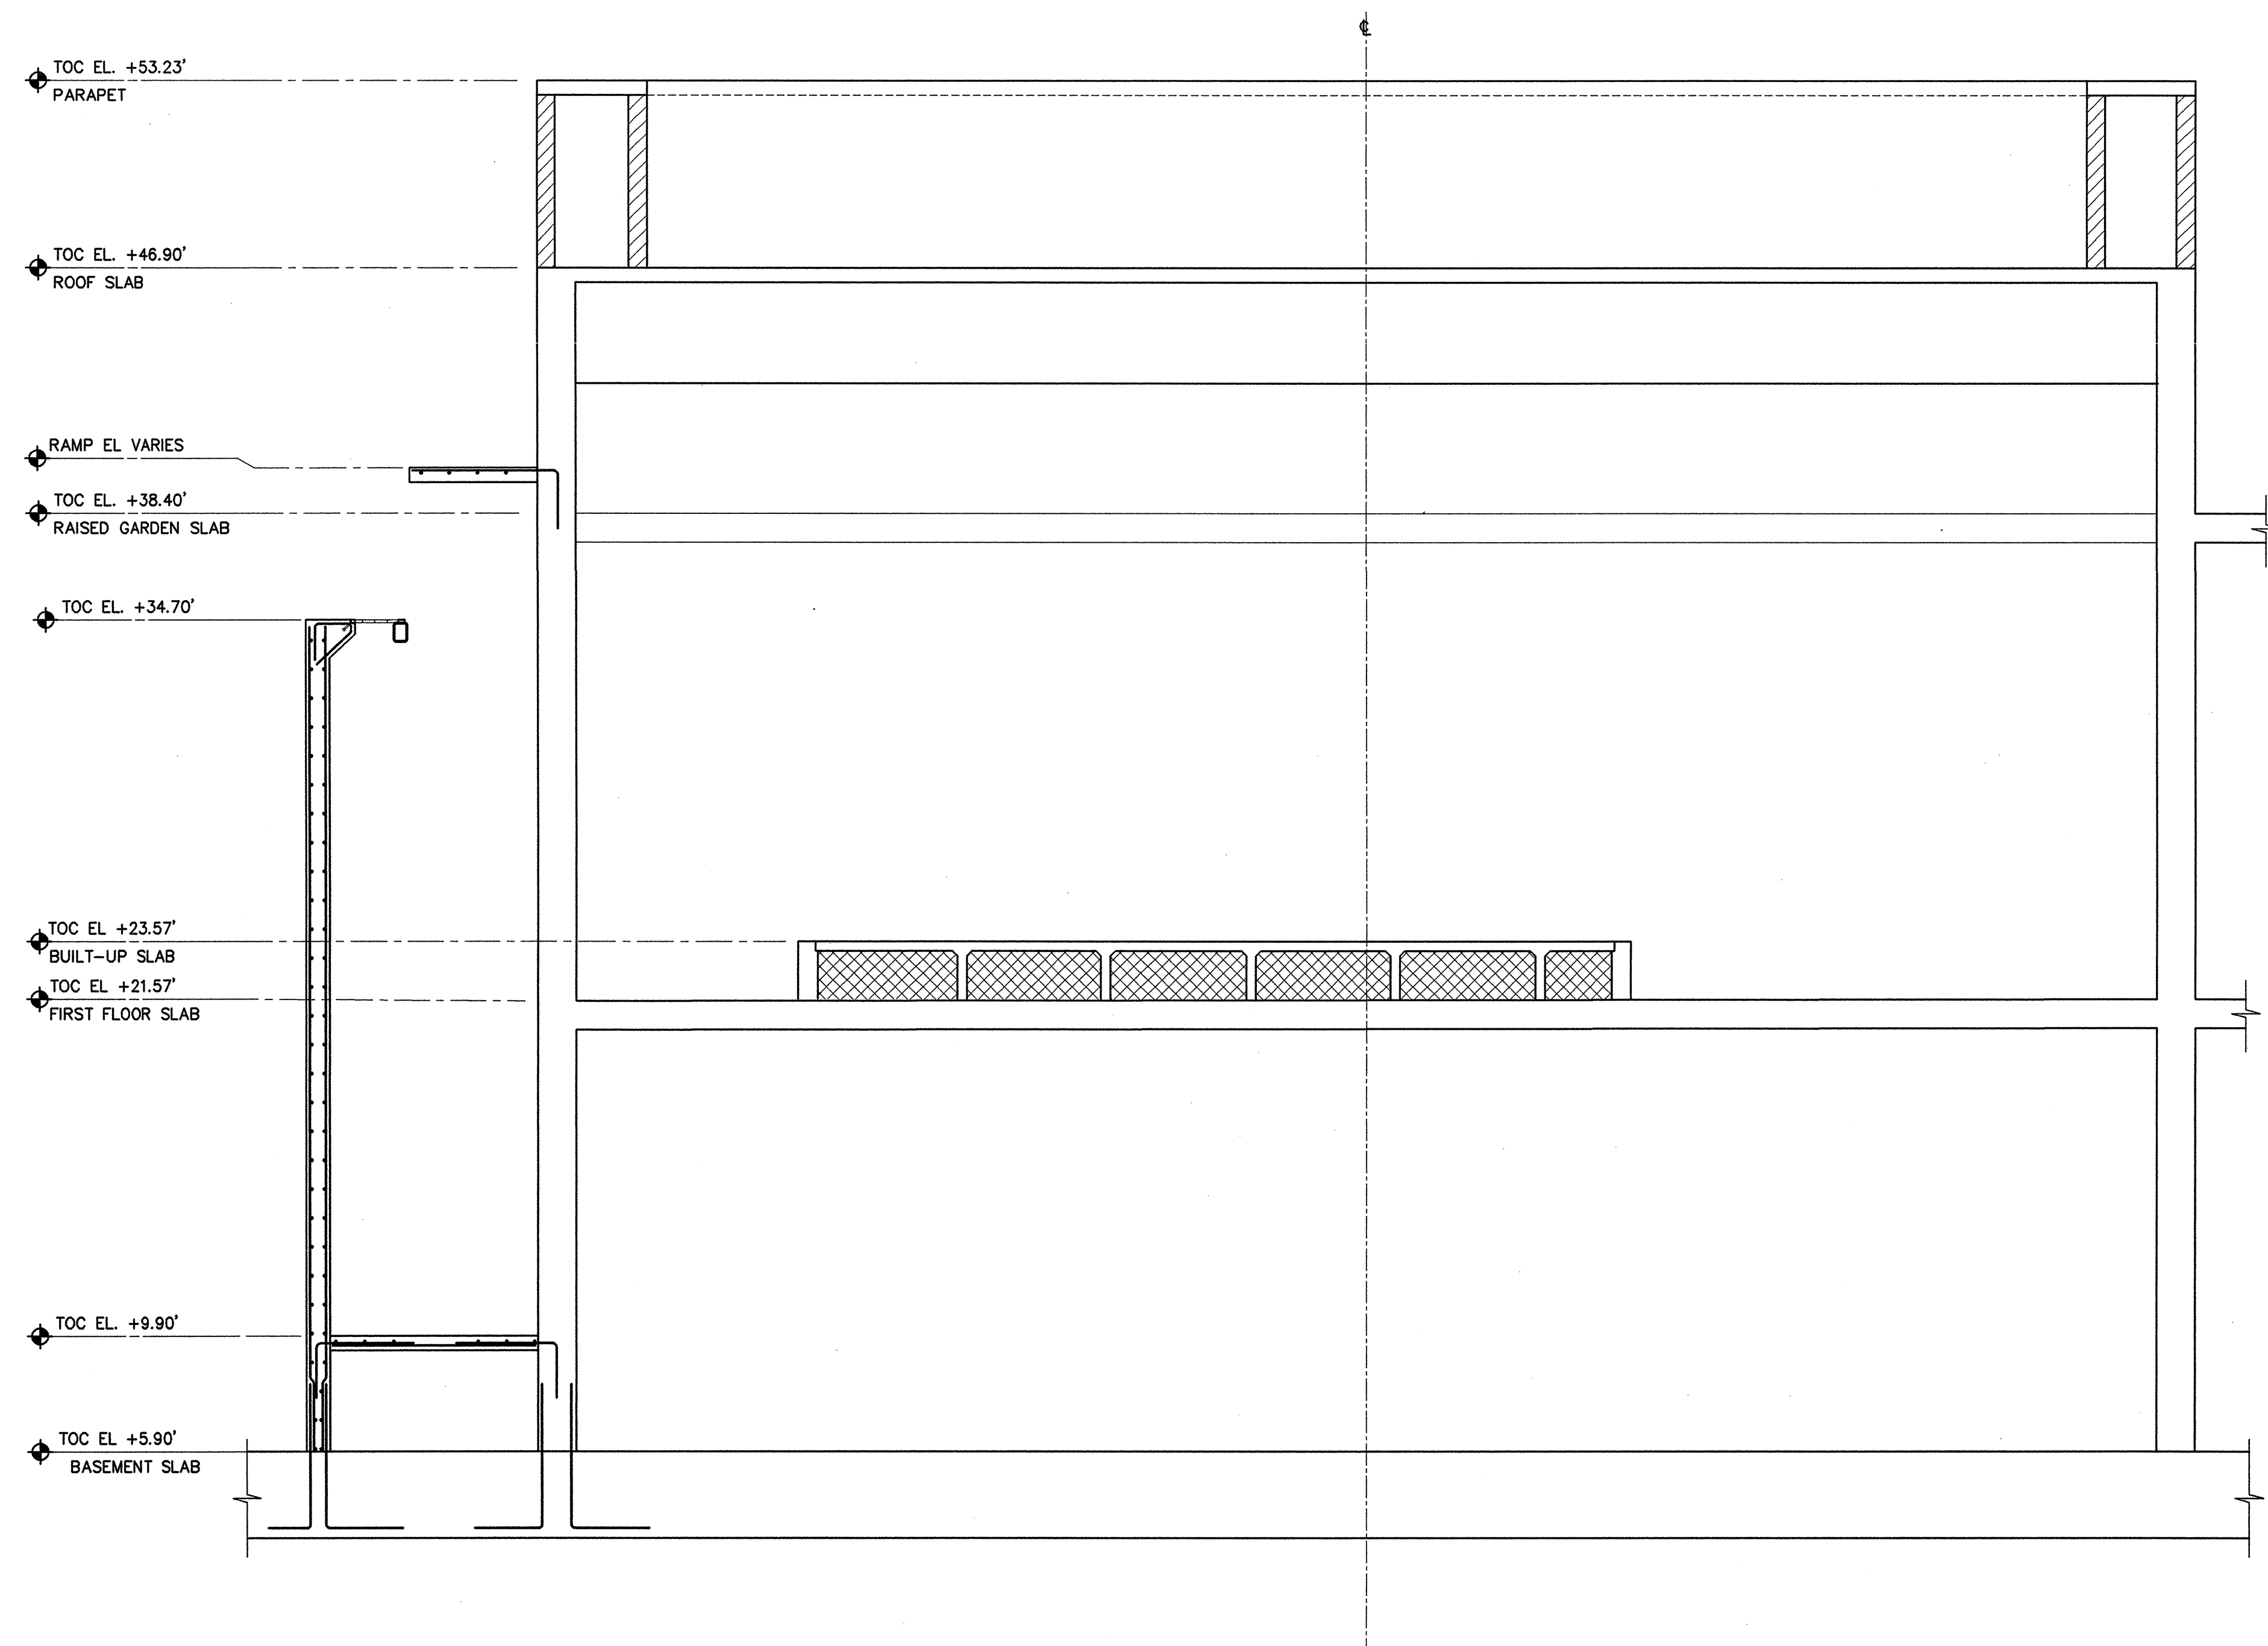

4 SECTION • NORTH WALL
1/4"=1'-0"

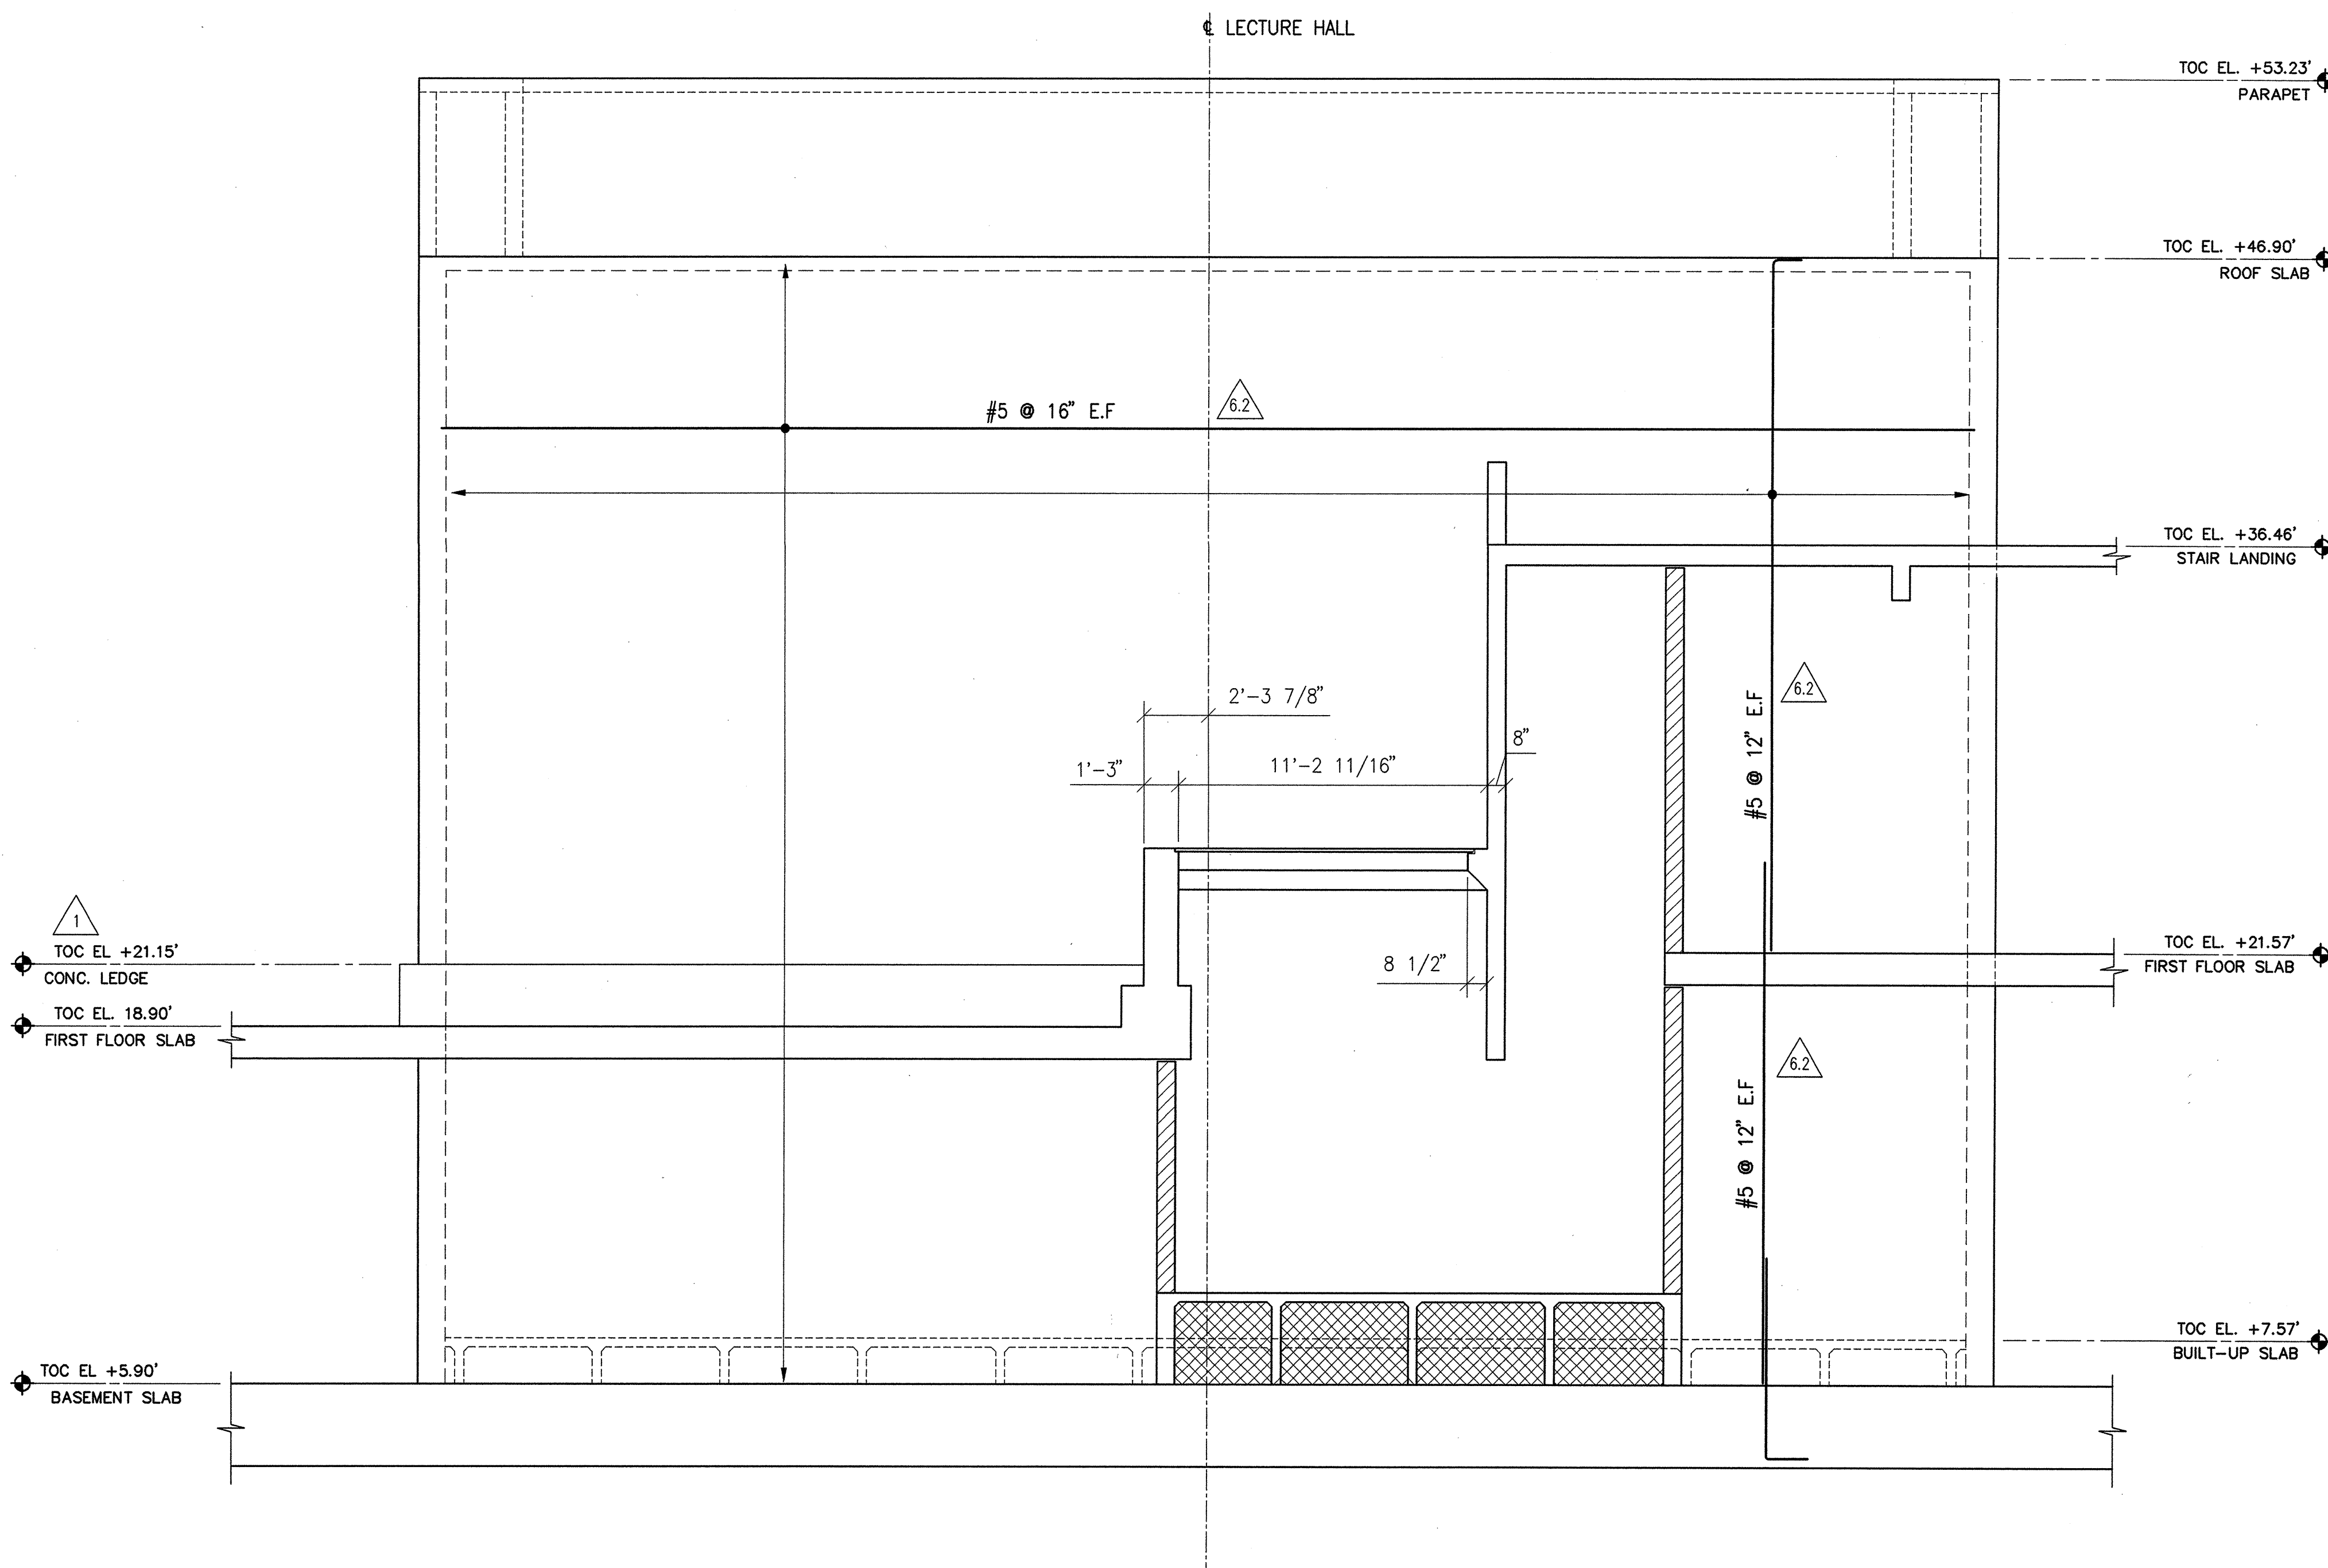

2 SECTION • SOUTH WALL
1/4"=1'-0"

PROPOSAL
REQUEST # 8/9 (SI 42 & 43)
DECEMBER 05, 2001

NOTES:

NO.	DATE	REVISION
1	12/05/01	ISSUE FOR REVIEW

TITLE
CONCRETE
SECTIONS &
DETAILS,
LECTURE HALL

PROJECT NUMBER
3601
SCALE
1/4"=1'-0"
DRAWN BY
RL
DATE
DECEMBER 05, 2001
SHEET NUMBER
S4-33

© FRANK O. GEHRY & ASSOCIATES, INC.

THE RAY AND MARIA STATA CENTER

MASSACHUSETTS INSTITUTE OF TECHNOLOGY
32 VASSAR ST. CAMBRIDGE MASSACHUSETTS 02139

FRANK O. GEHRY & ASSOCIATES, INC.
1628 B CLOVERFIELD BOULEVARD SANTA MONICA, CALIFORNIA 90404
TEL (310) 321-8088 FAX (310) 321-3246
Associate Architect
Structural Engineer