




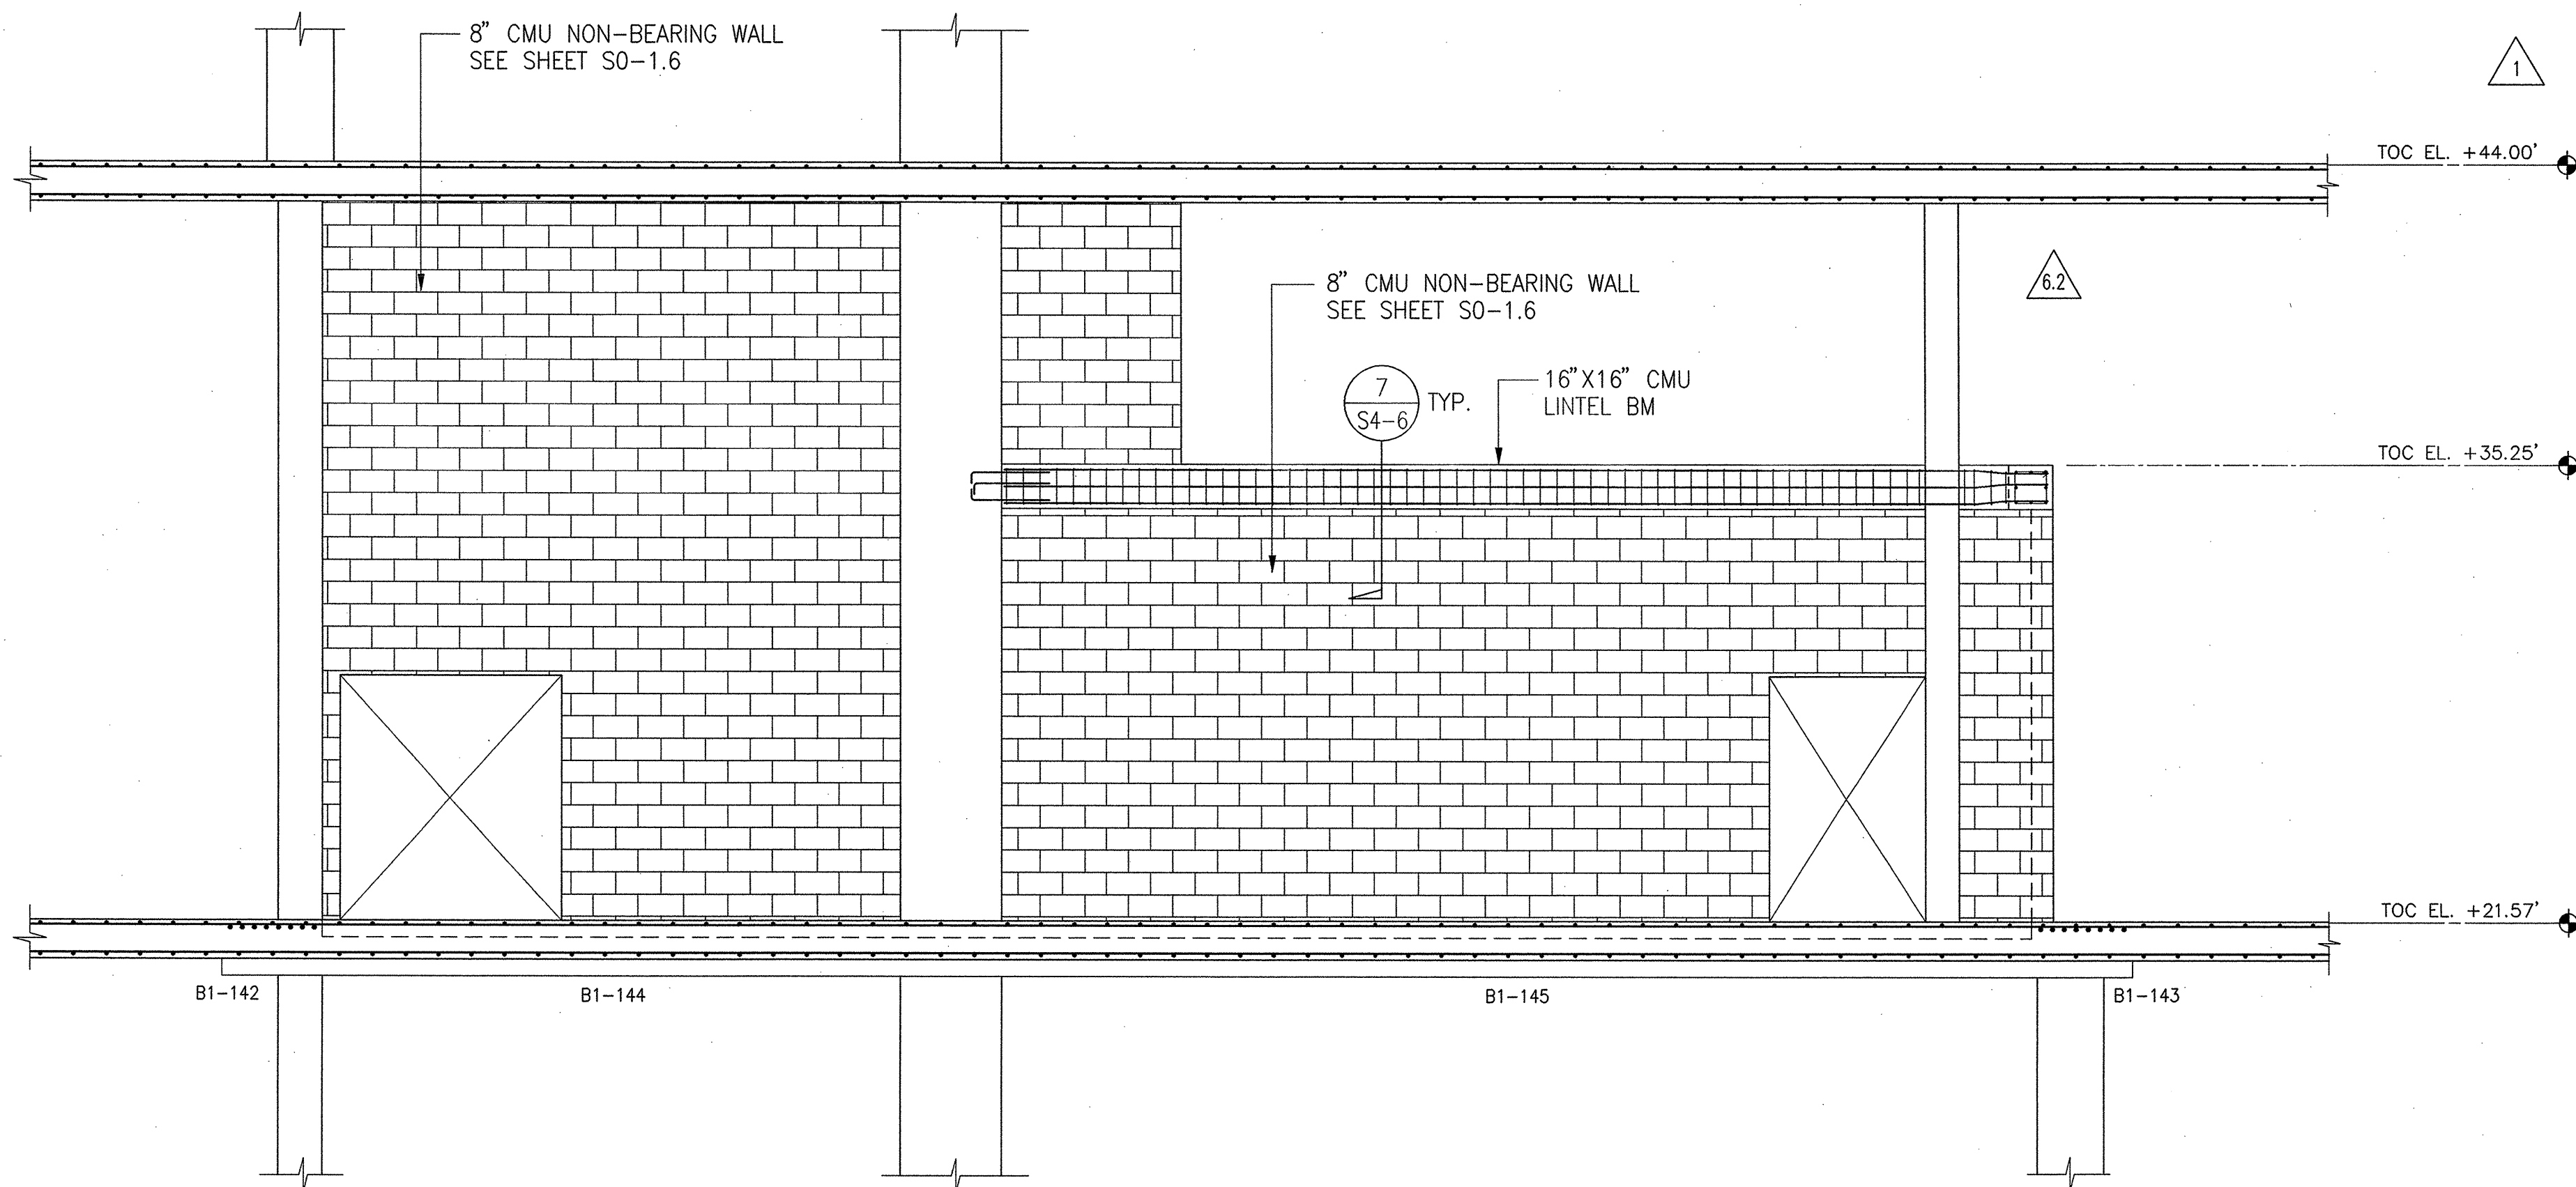


1C SOUTH WALL ELEVATION
1/4"=1'-0"

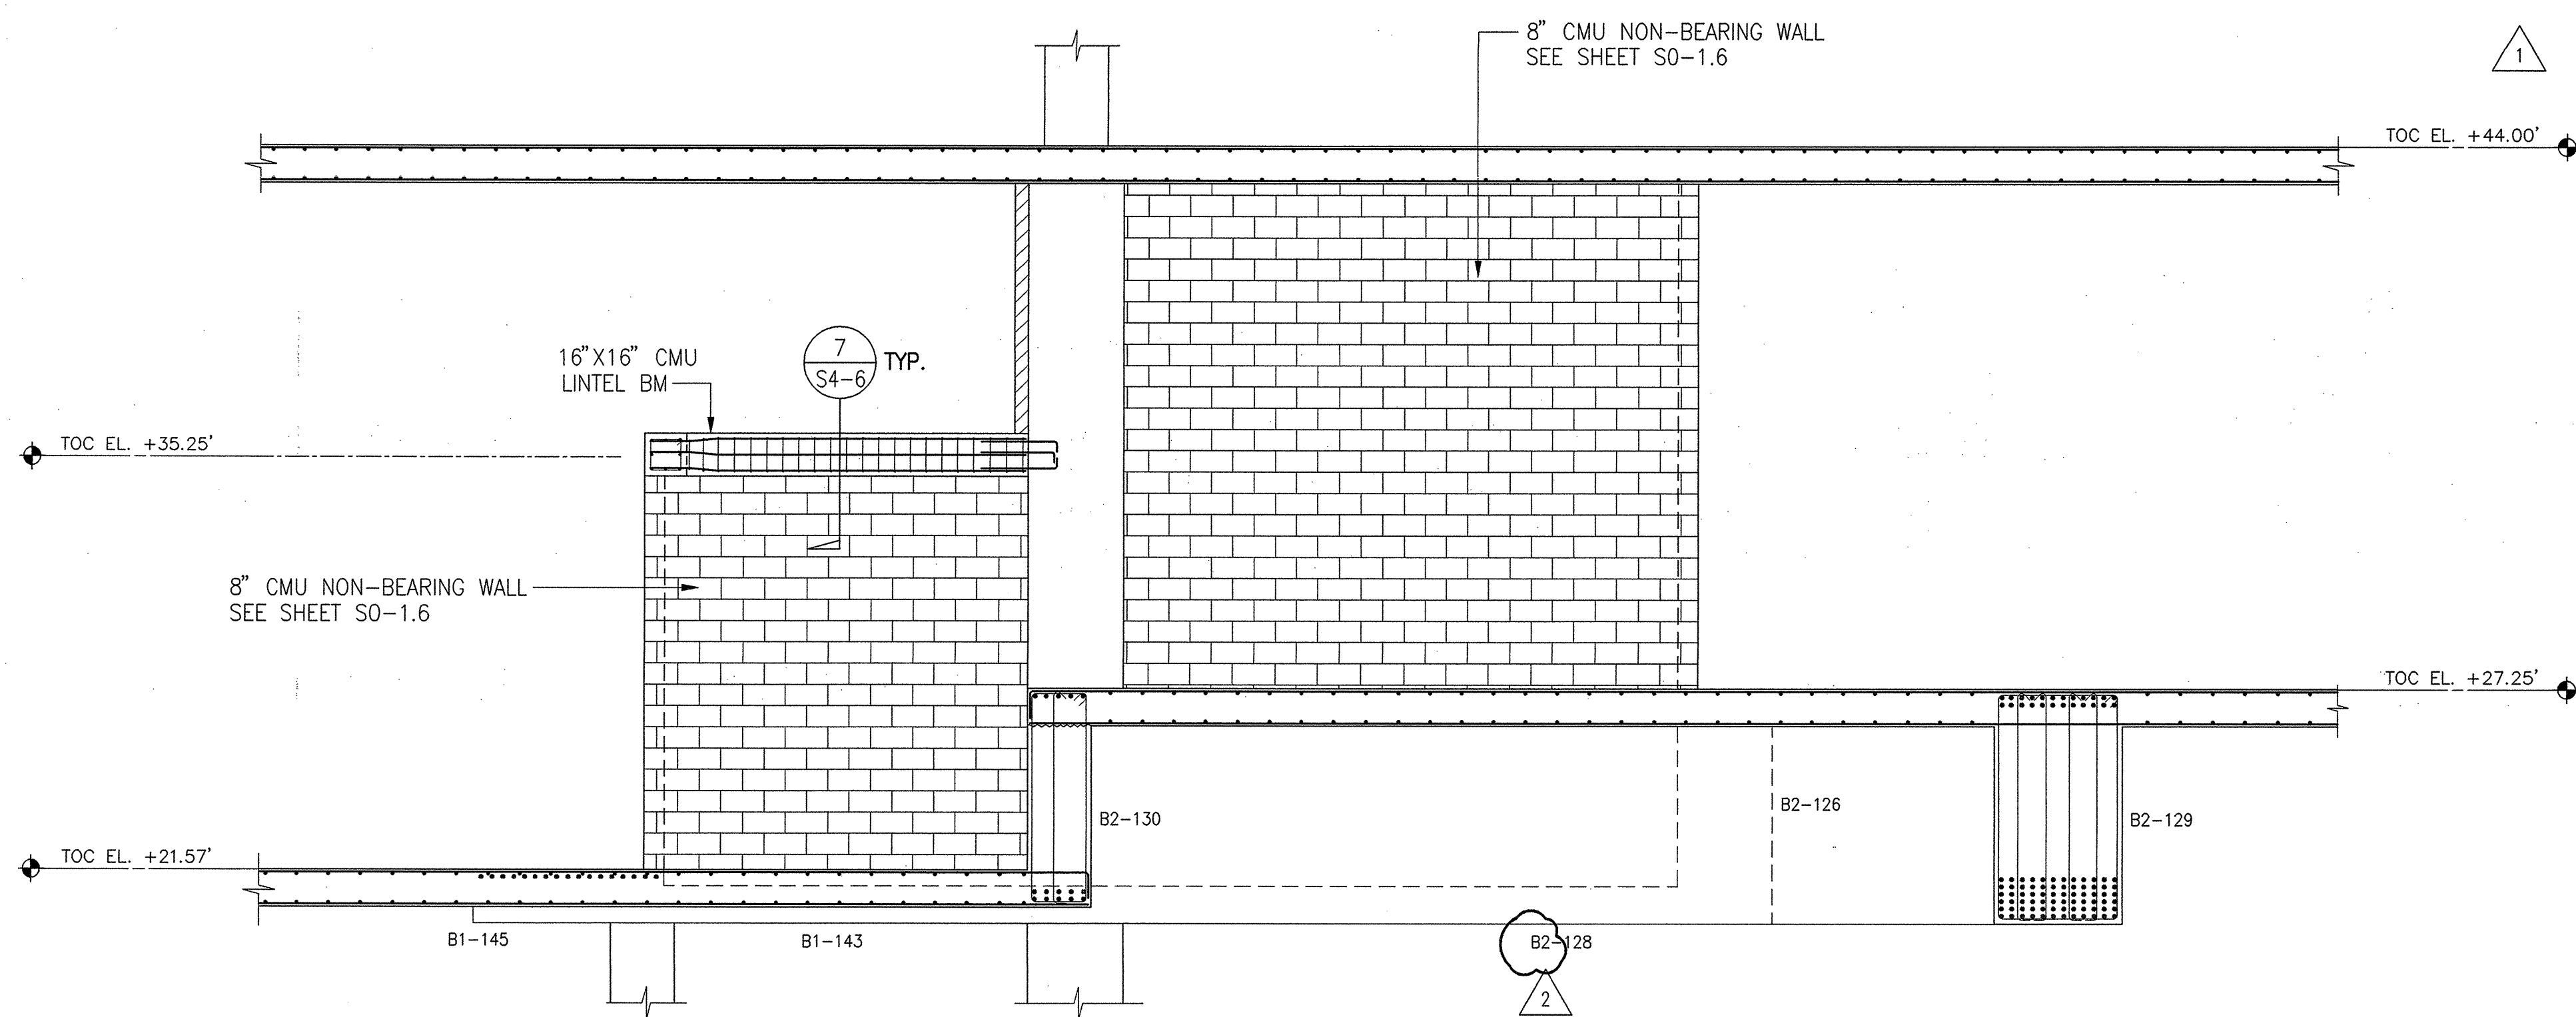

1D EAST WALL ELEVATION
1/4"=1'-0"

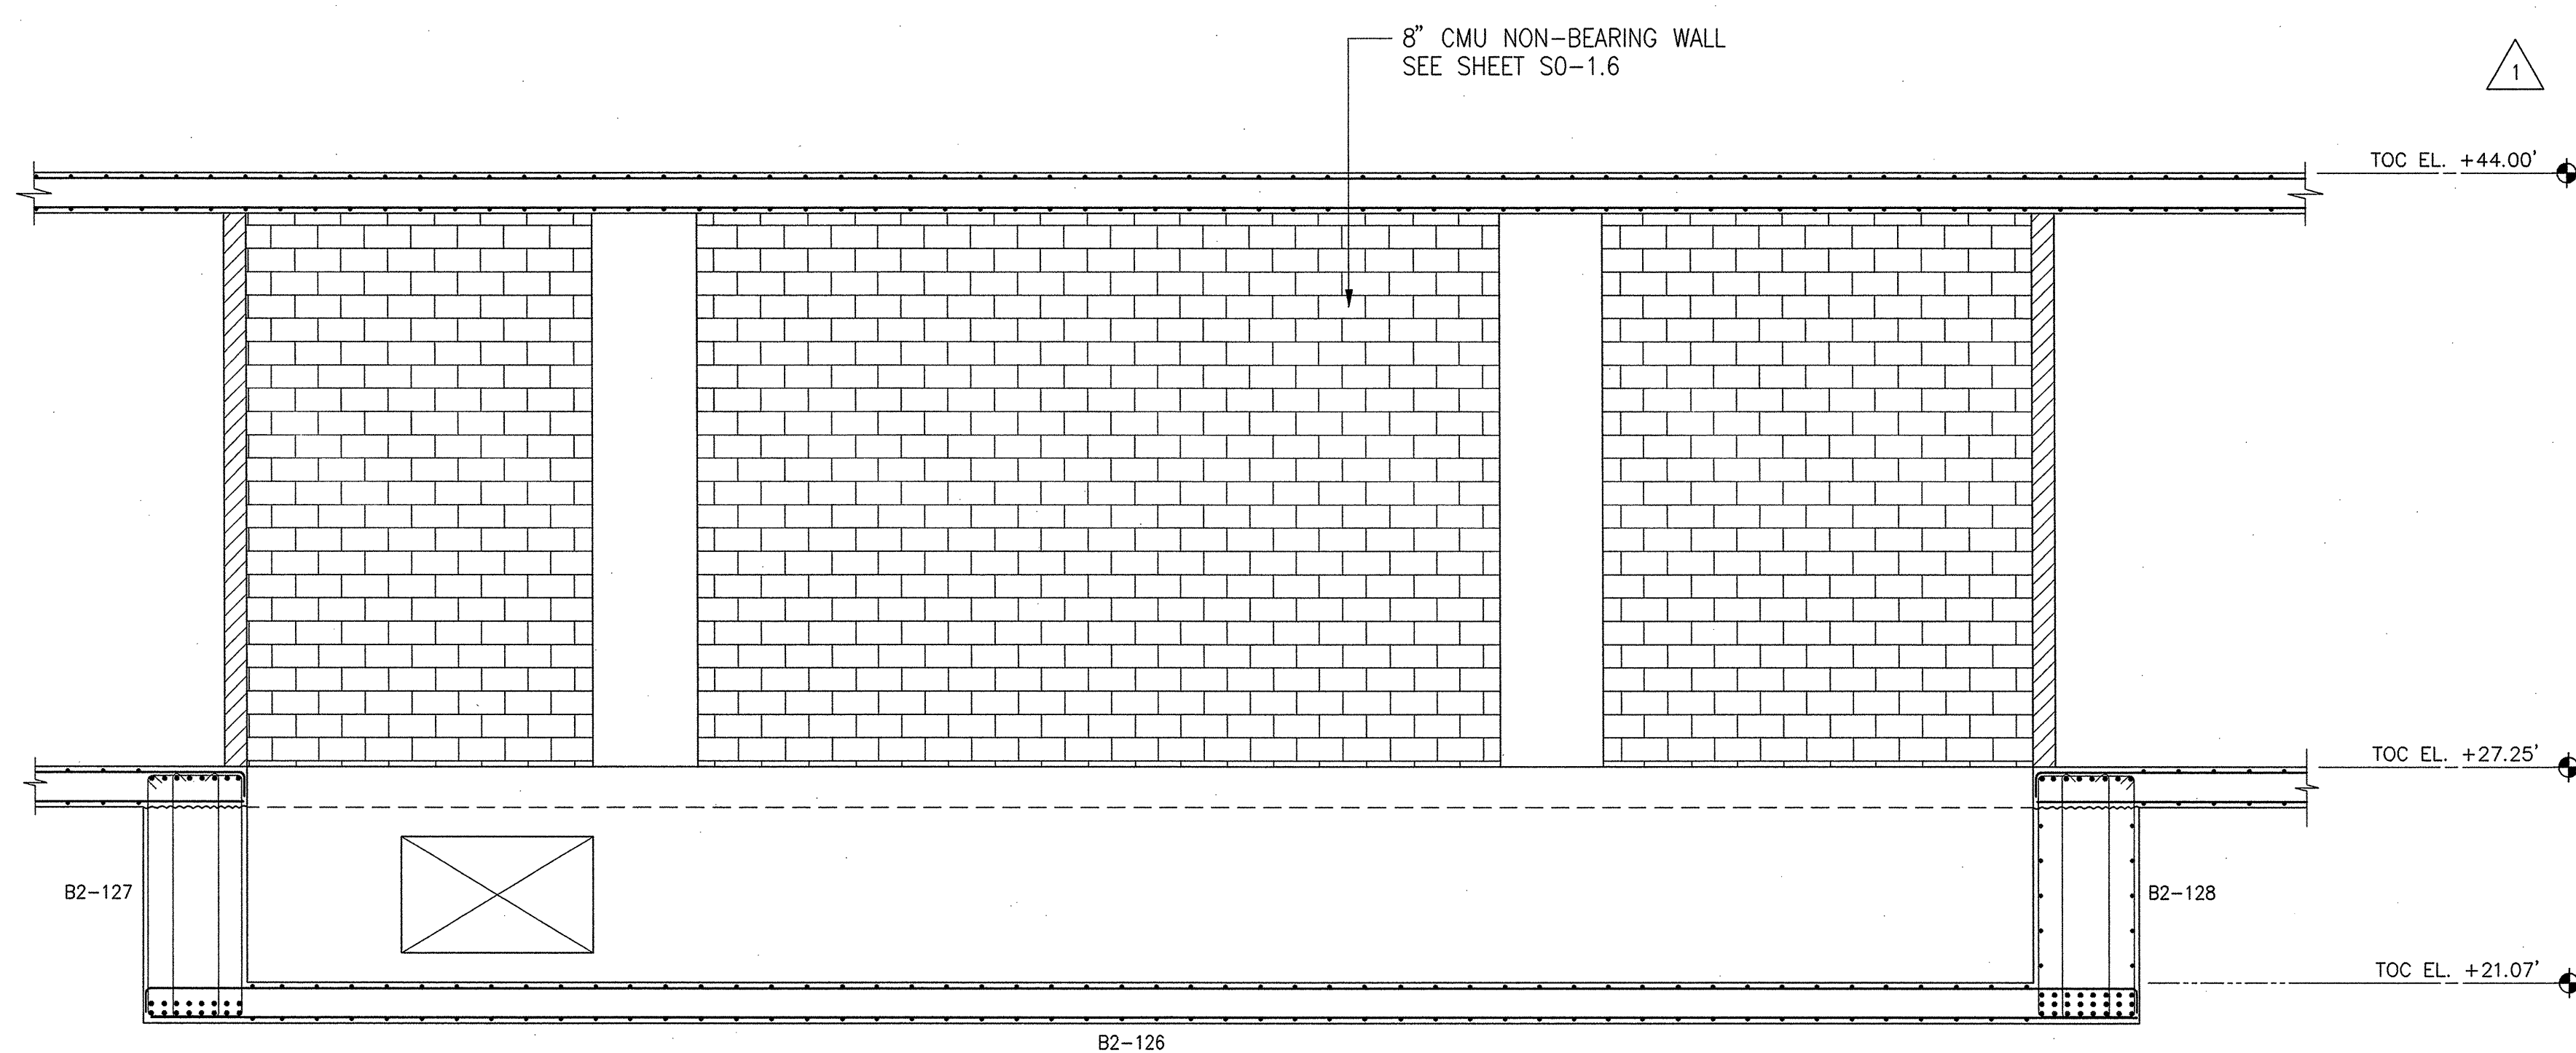

1A NORTH WALL ELEVATION
1/4"=1'-0"

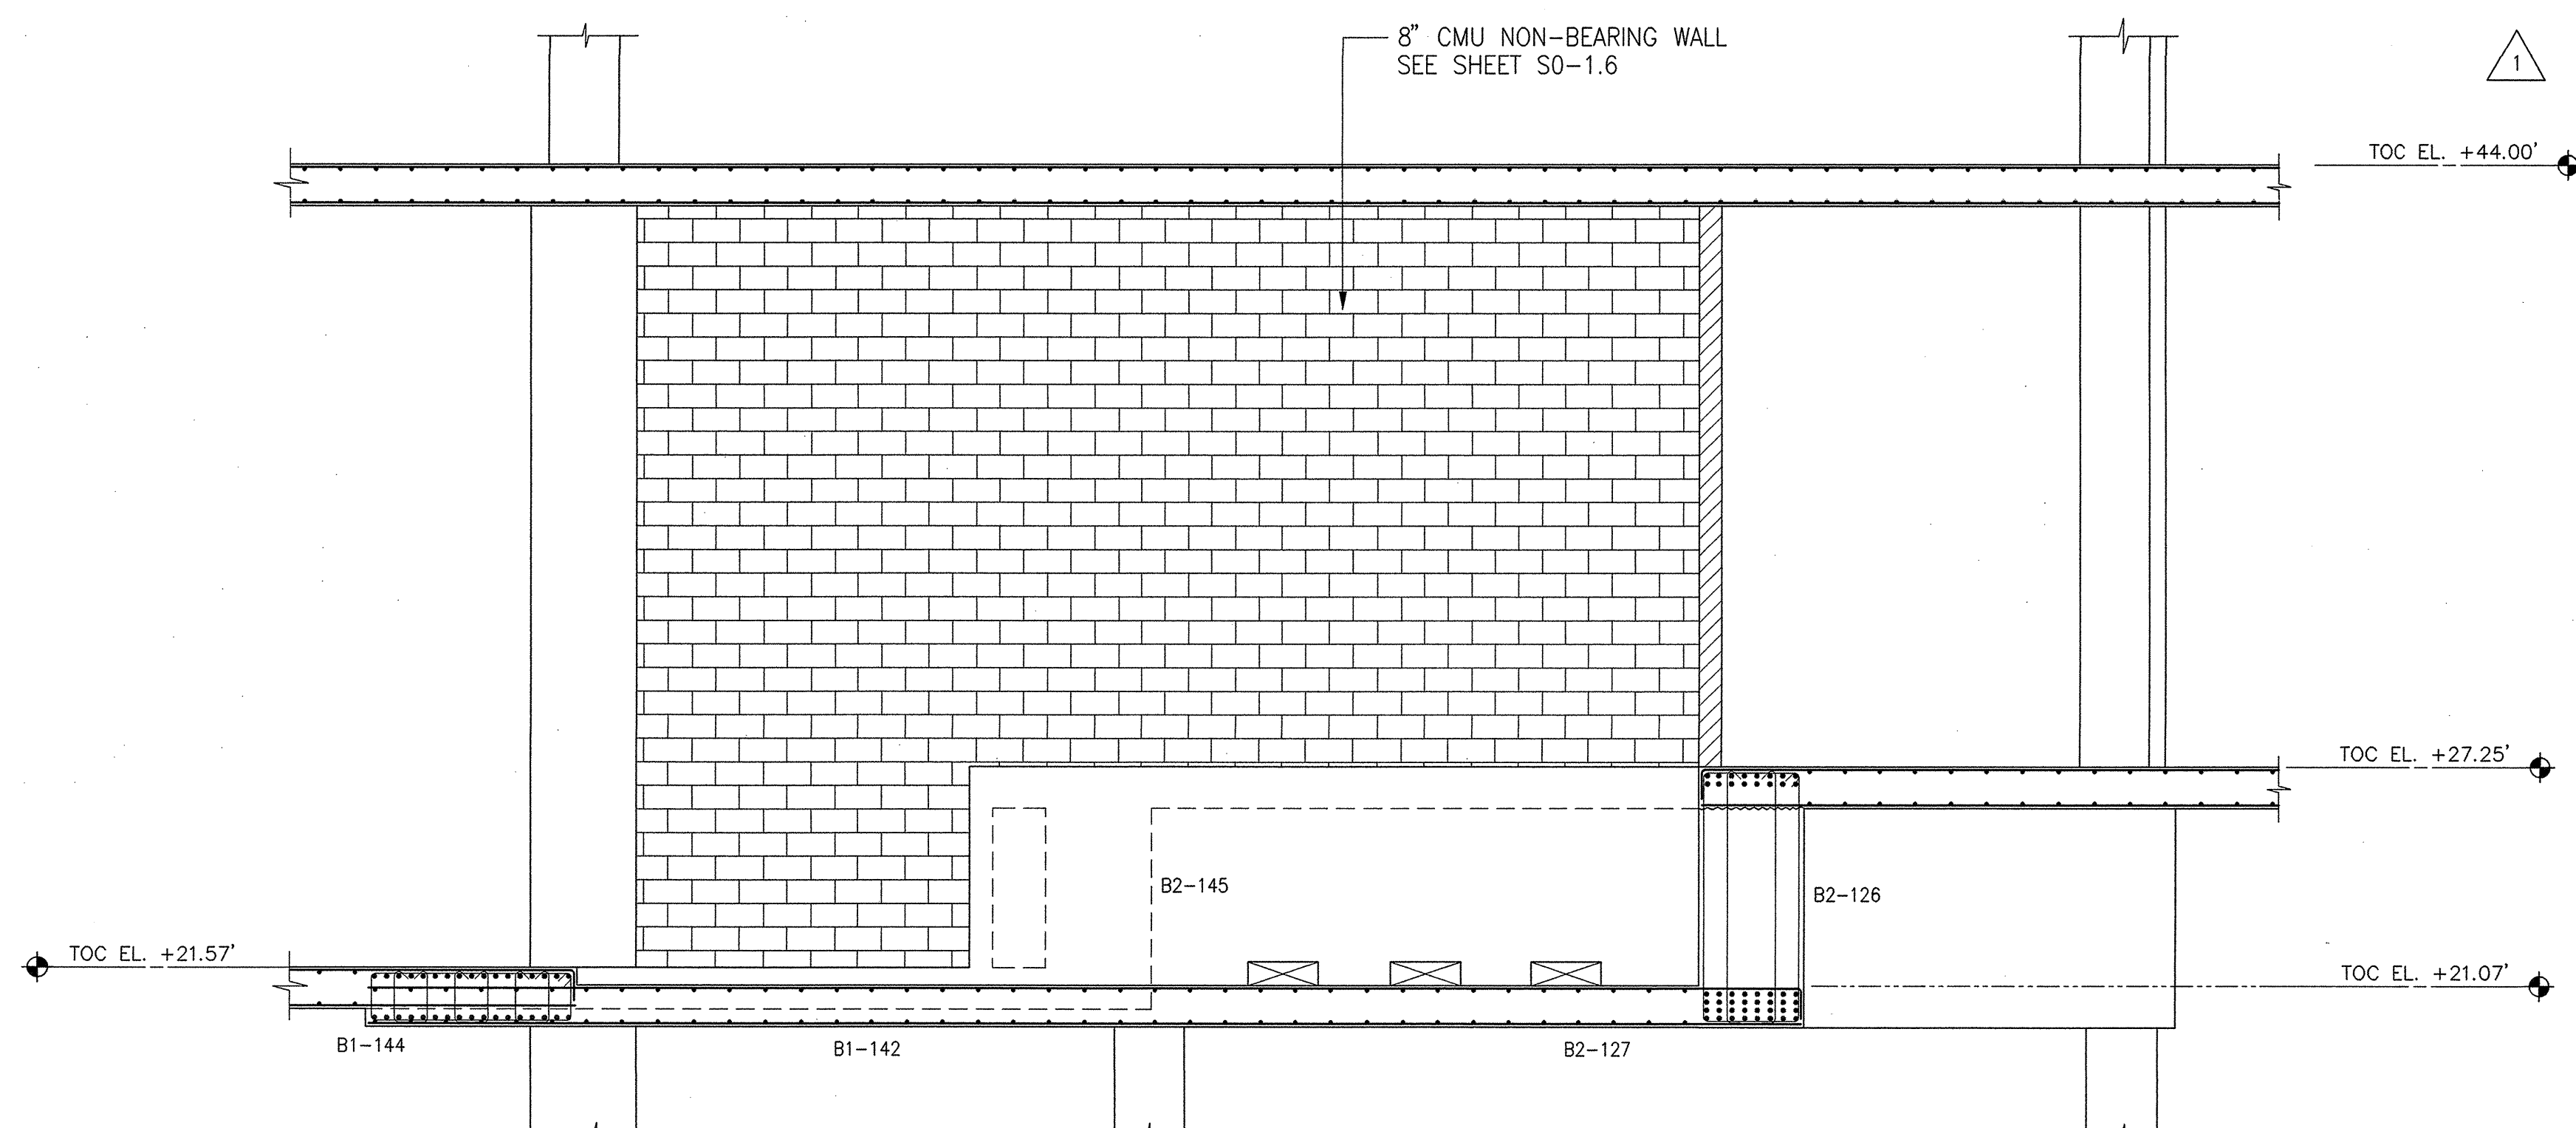

1B WEST WALL ELEVATION
1/4"=1'-0"

1 WEST FLAT CLASSROOMS
1/4"=1'-0"

FRANK O. GEHRY & ASSOCIATES, INC.

THE RAY AND MARIA STATA CENTER
MASSACHUSETTS INSTITUTE OF TECHNOLOGY
32 VASSAR ST. CAMBRIDGE MASSACHUSETTS 02139

NOTES:

NO.	DATE	ISSUE

TITLE
CONCRETE SECTIONS & DETAILS, WEST FLAT CLASSROOM

PROJECT NUMBER
9801
SCALE
1/4"=1'-0"
DRAWN BY
RL
DATE
JULY 30, 2001
SHEET NUMBER

S4-5.3

ADDENDUM #2
(TO ISSUE #8)
JULY 30, 2001

© FRANK O. GEHRY & ASSOCIATES, INC.