

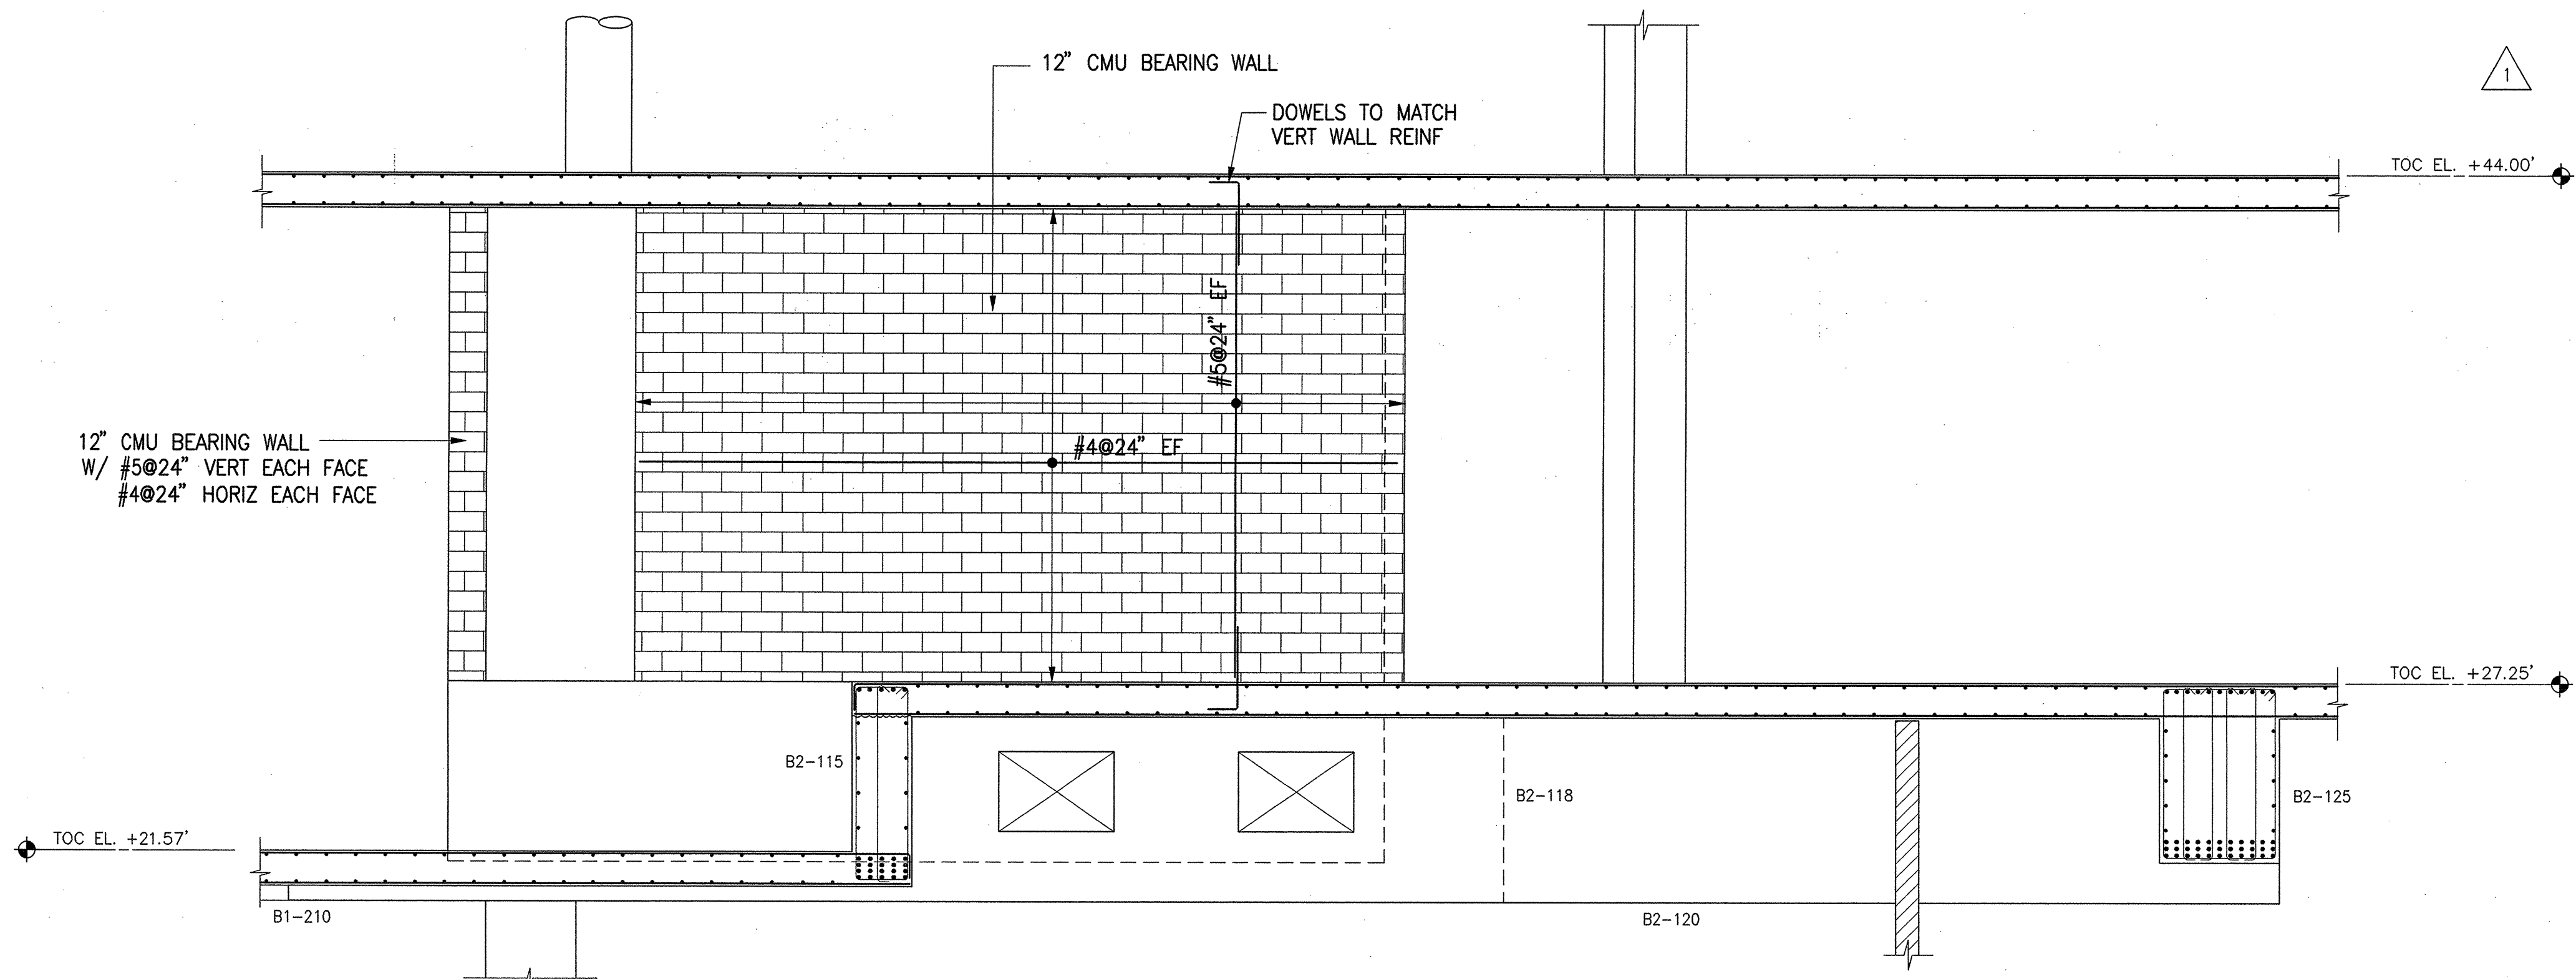
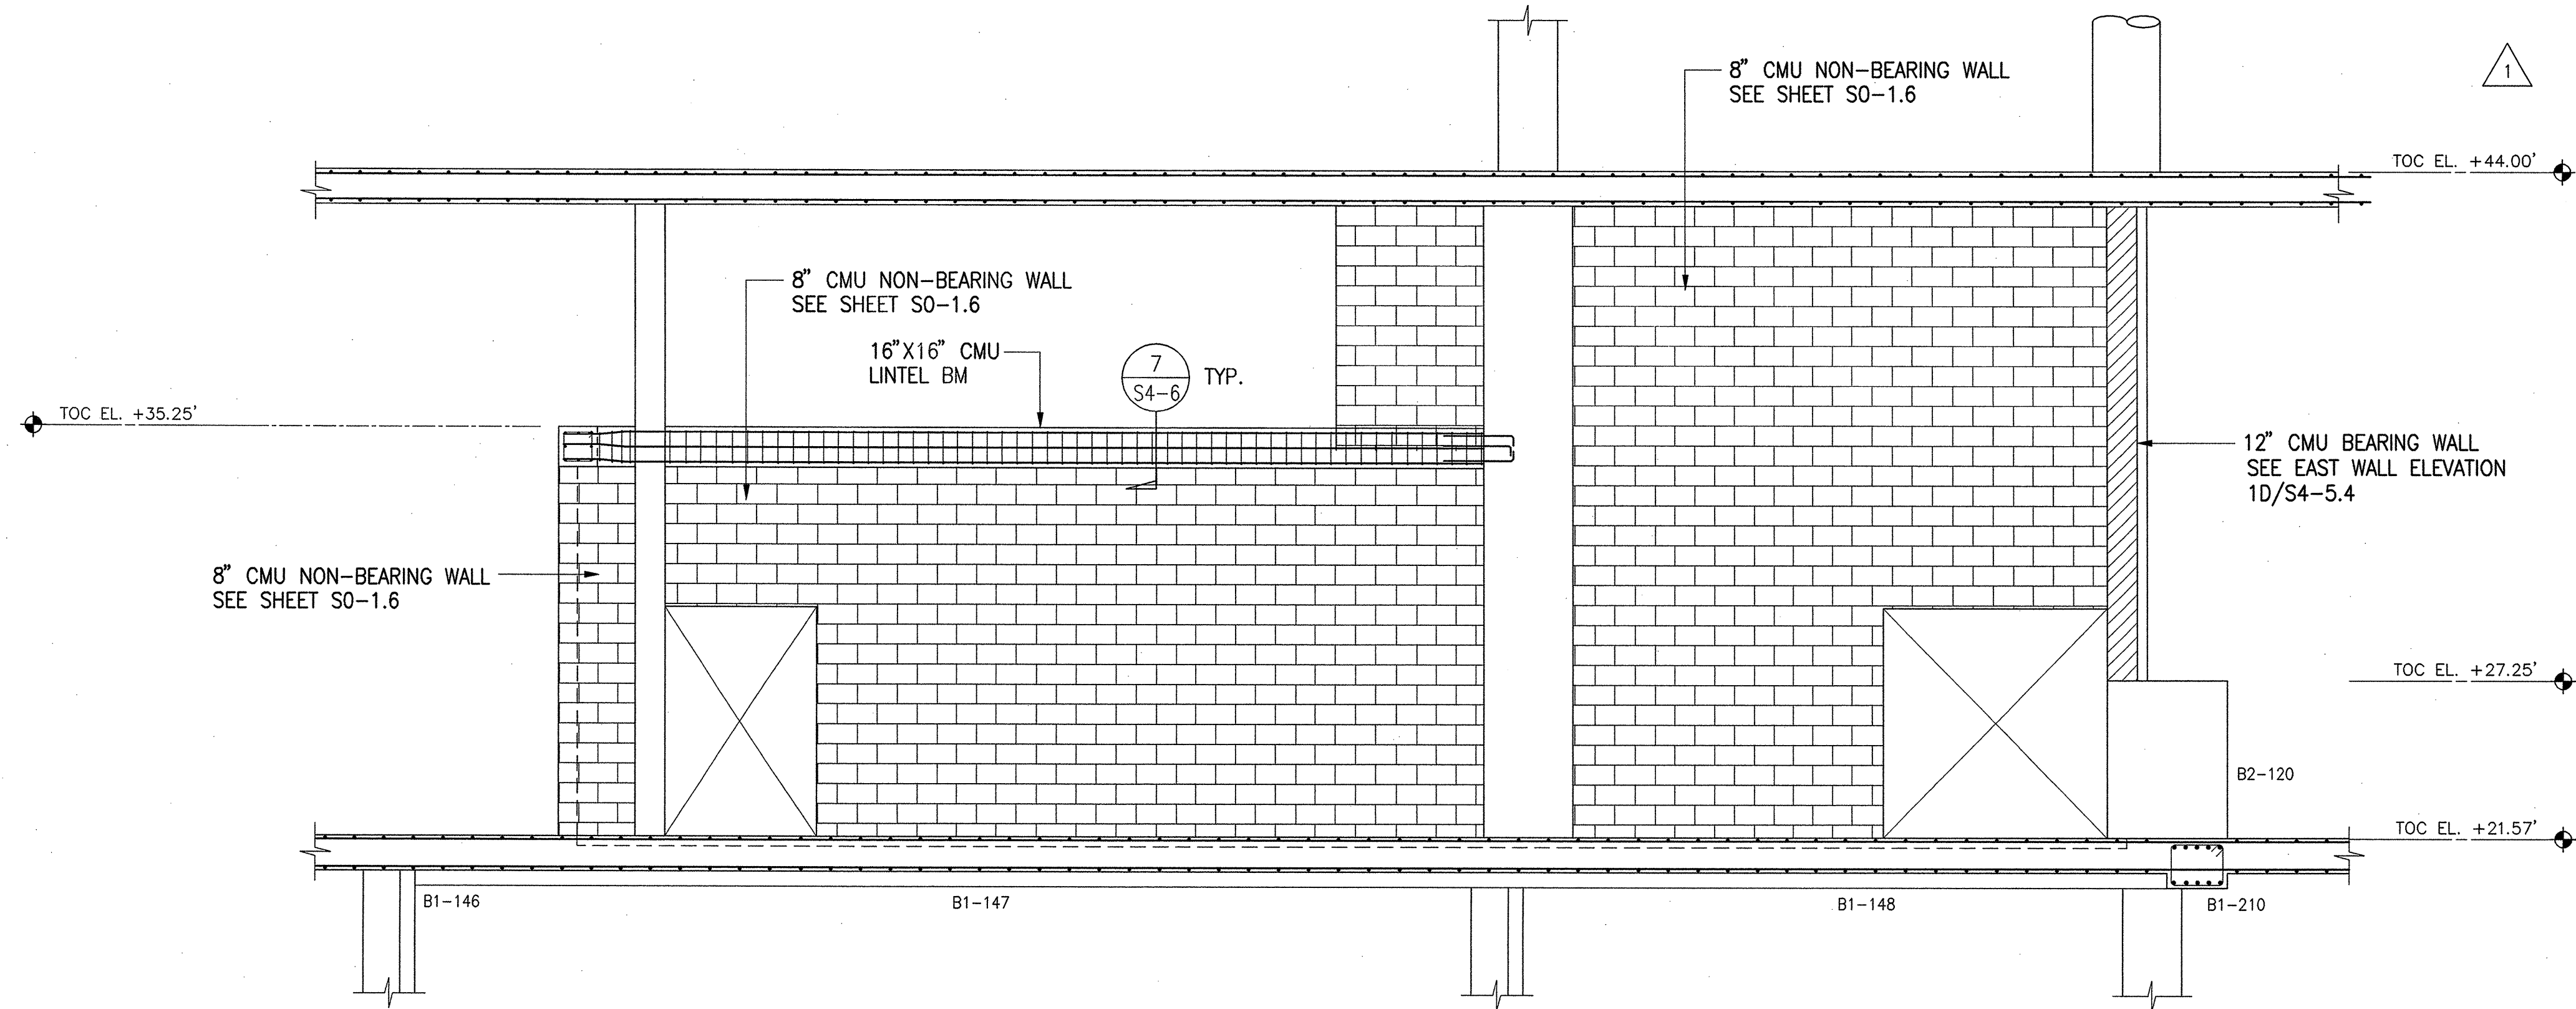


D:\1\8998-MIT\ISSUE8-2-01\072701\EL-SET-DET\S4-5-4.DWG
FRI JUL 27 04:59:59 2001

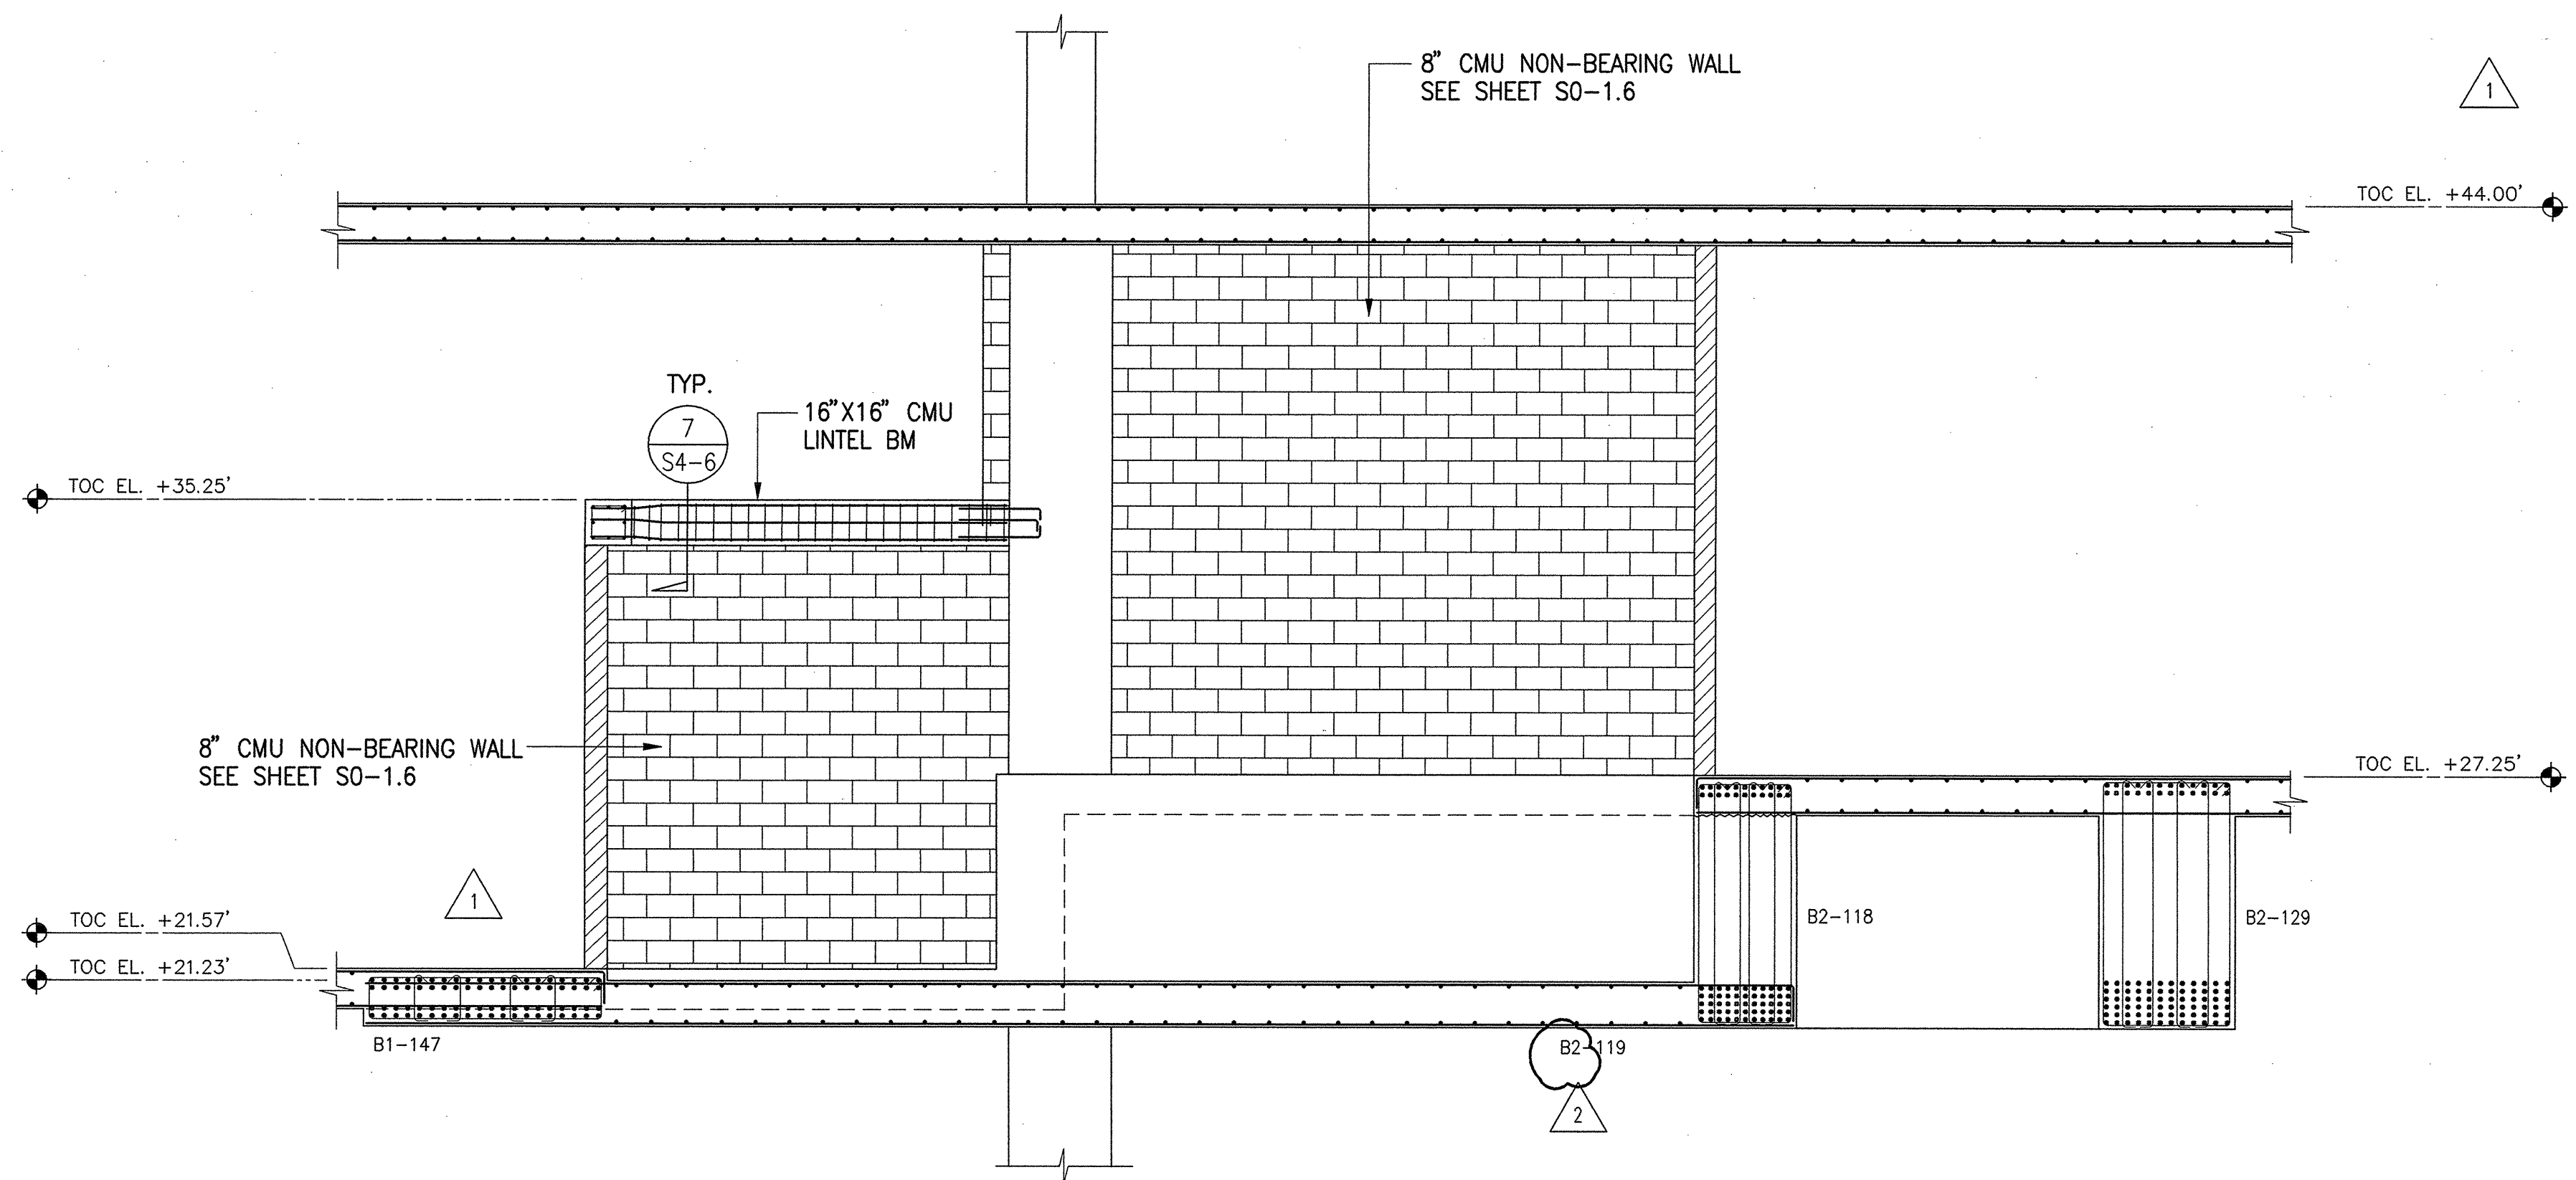

1 EAST FLAT CLASSROOMS
1/4"=1'-0"

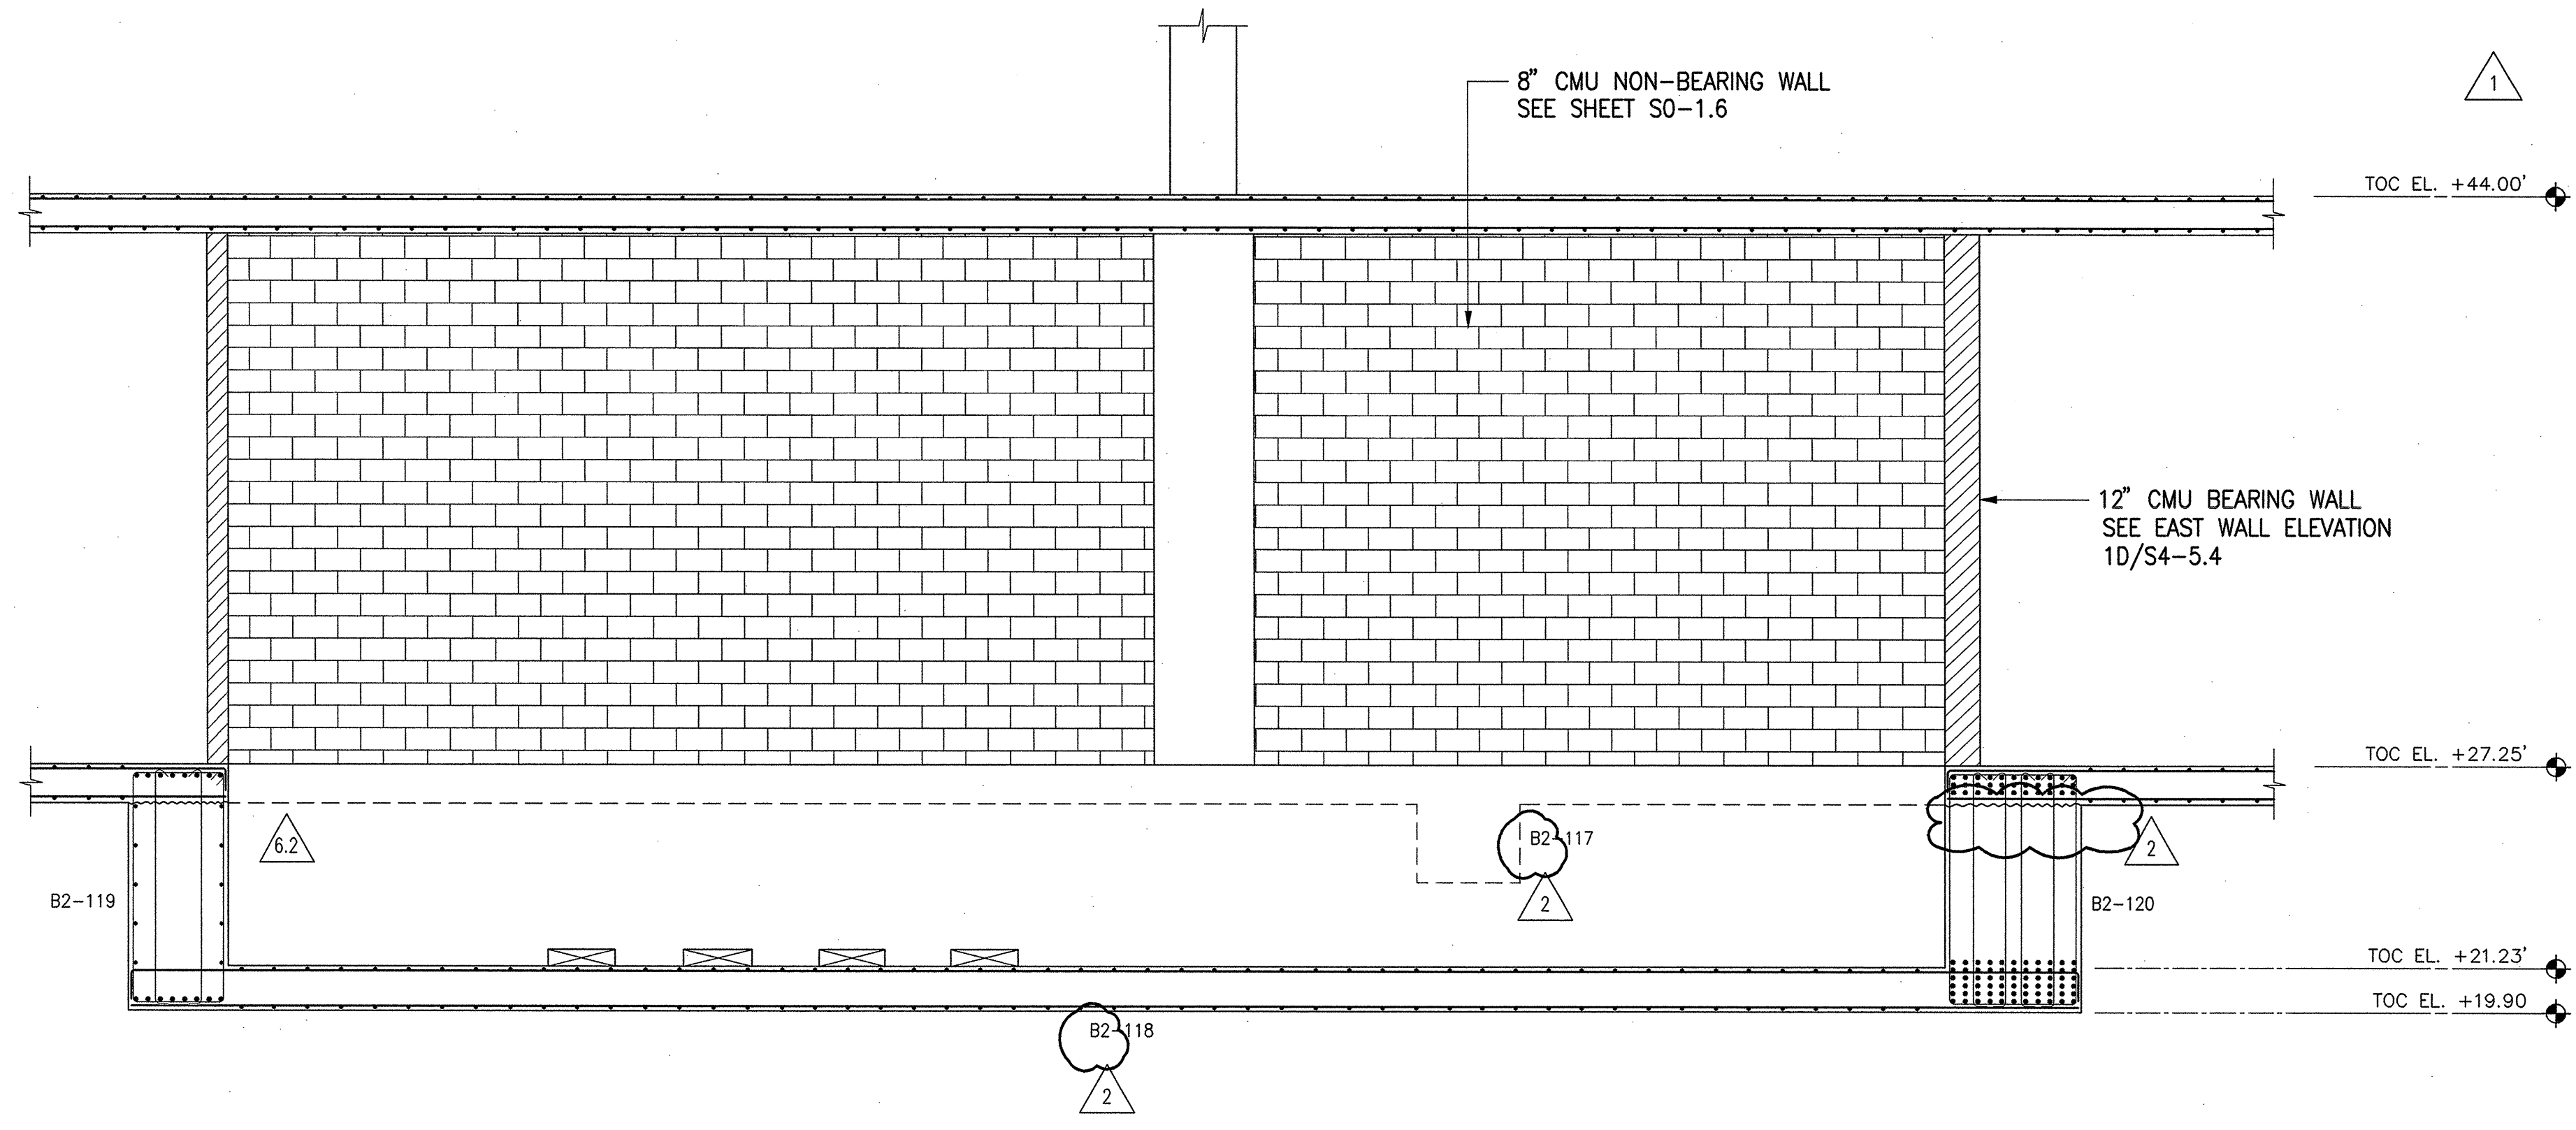

NOTES:

NO	DATE	ISSUE

TITLE
CONCRETE
SECTIONS &
DETAILS,
EAST FLAT
CLASSROOM

PROJECT NUMBER
9801
SCALE
1/4"=1'-0"
DRAWN BY
RL
DATE
JULY 30, 2001
SHEET NUMBER

S4-5.4

© FRANK O. GEHRY & ASSOCIATES, INC.

THE RAY AND MARIA STATA CENTER

MASSACHUSETTS INSTITUTE OF TECHNOLOGY


ADDENDUM #2
(TO ISSUE #8)
JULY 30, 2001