




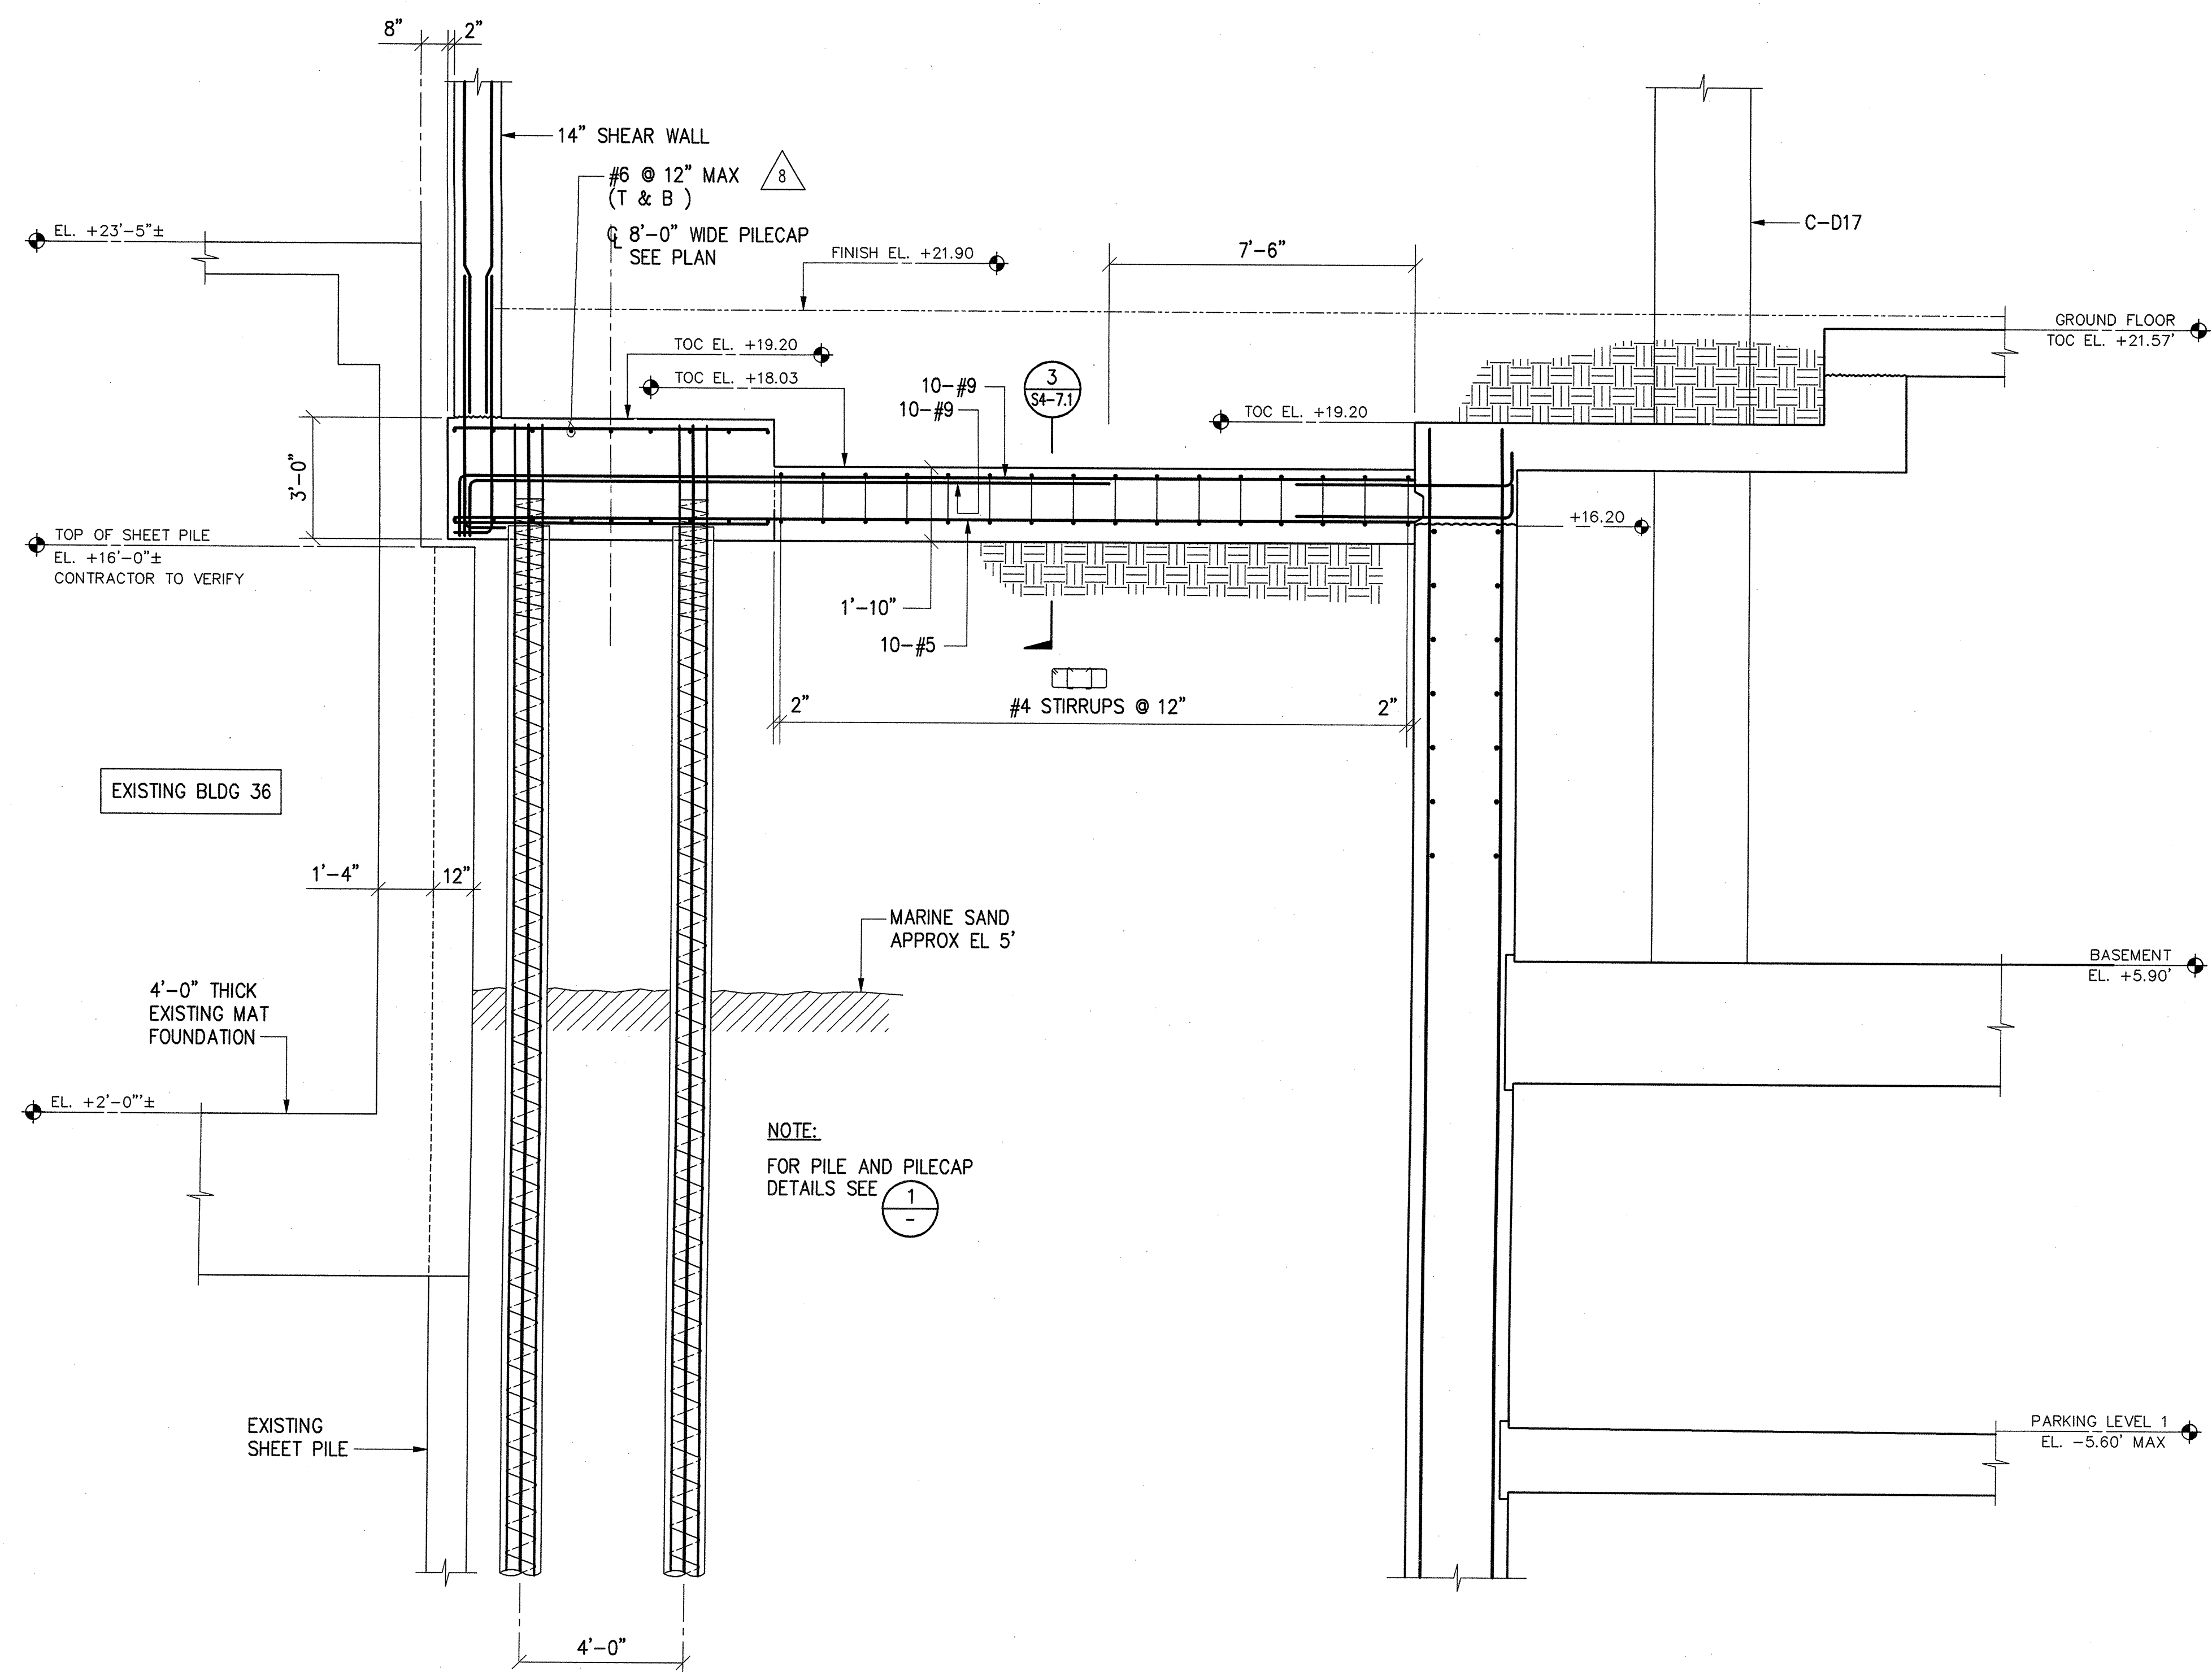


2 SECTION
3/8"=1'-0"

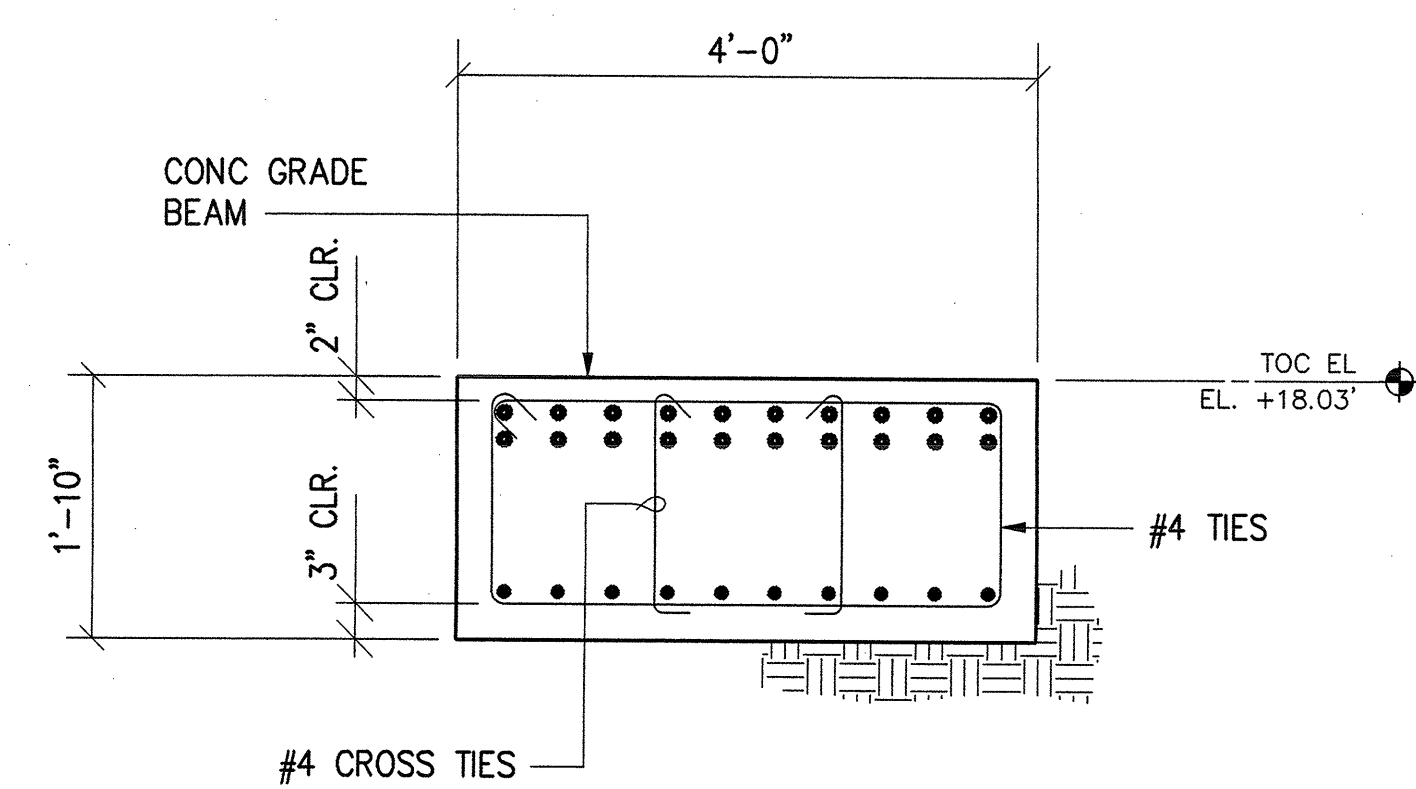



3 DETAIL
3/4"=1'-0"

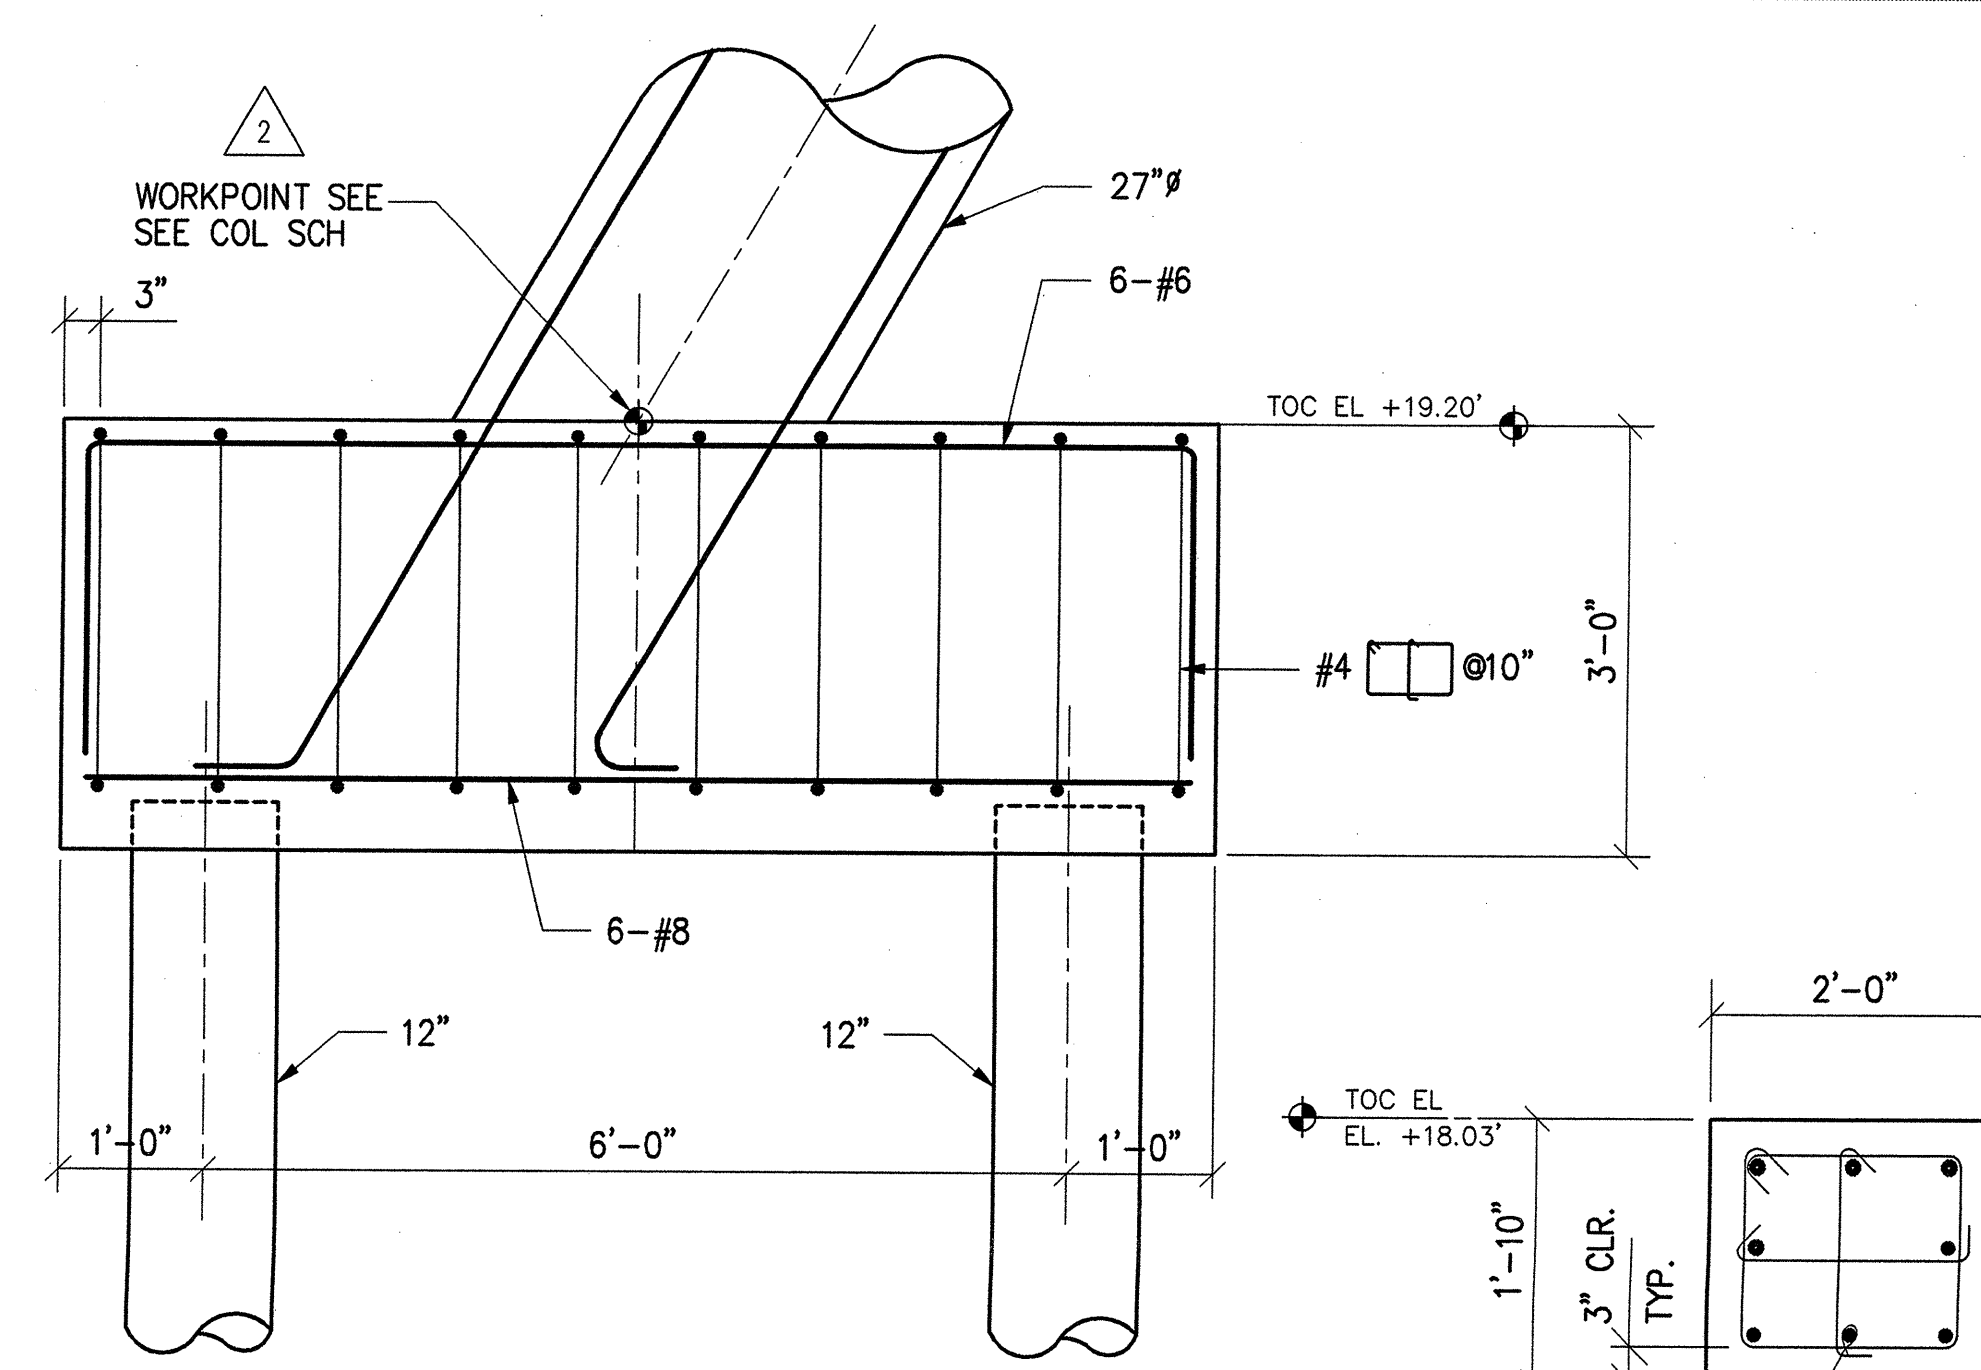

5 4'-0" x 8'-0" x 3'-0" DEEP PILE CAP
AT C-D30
3/4"=1'-0"

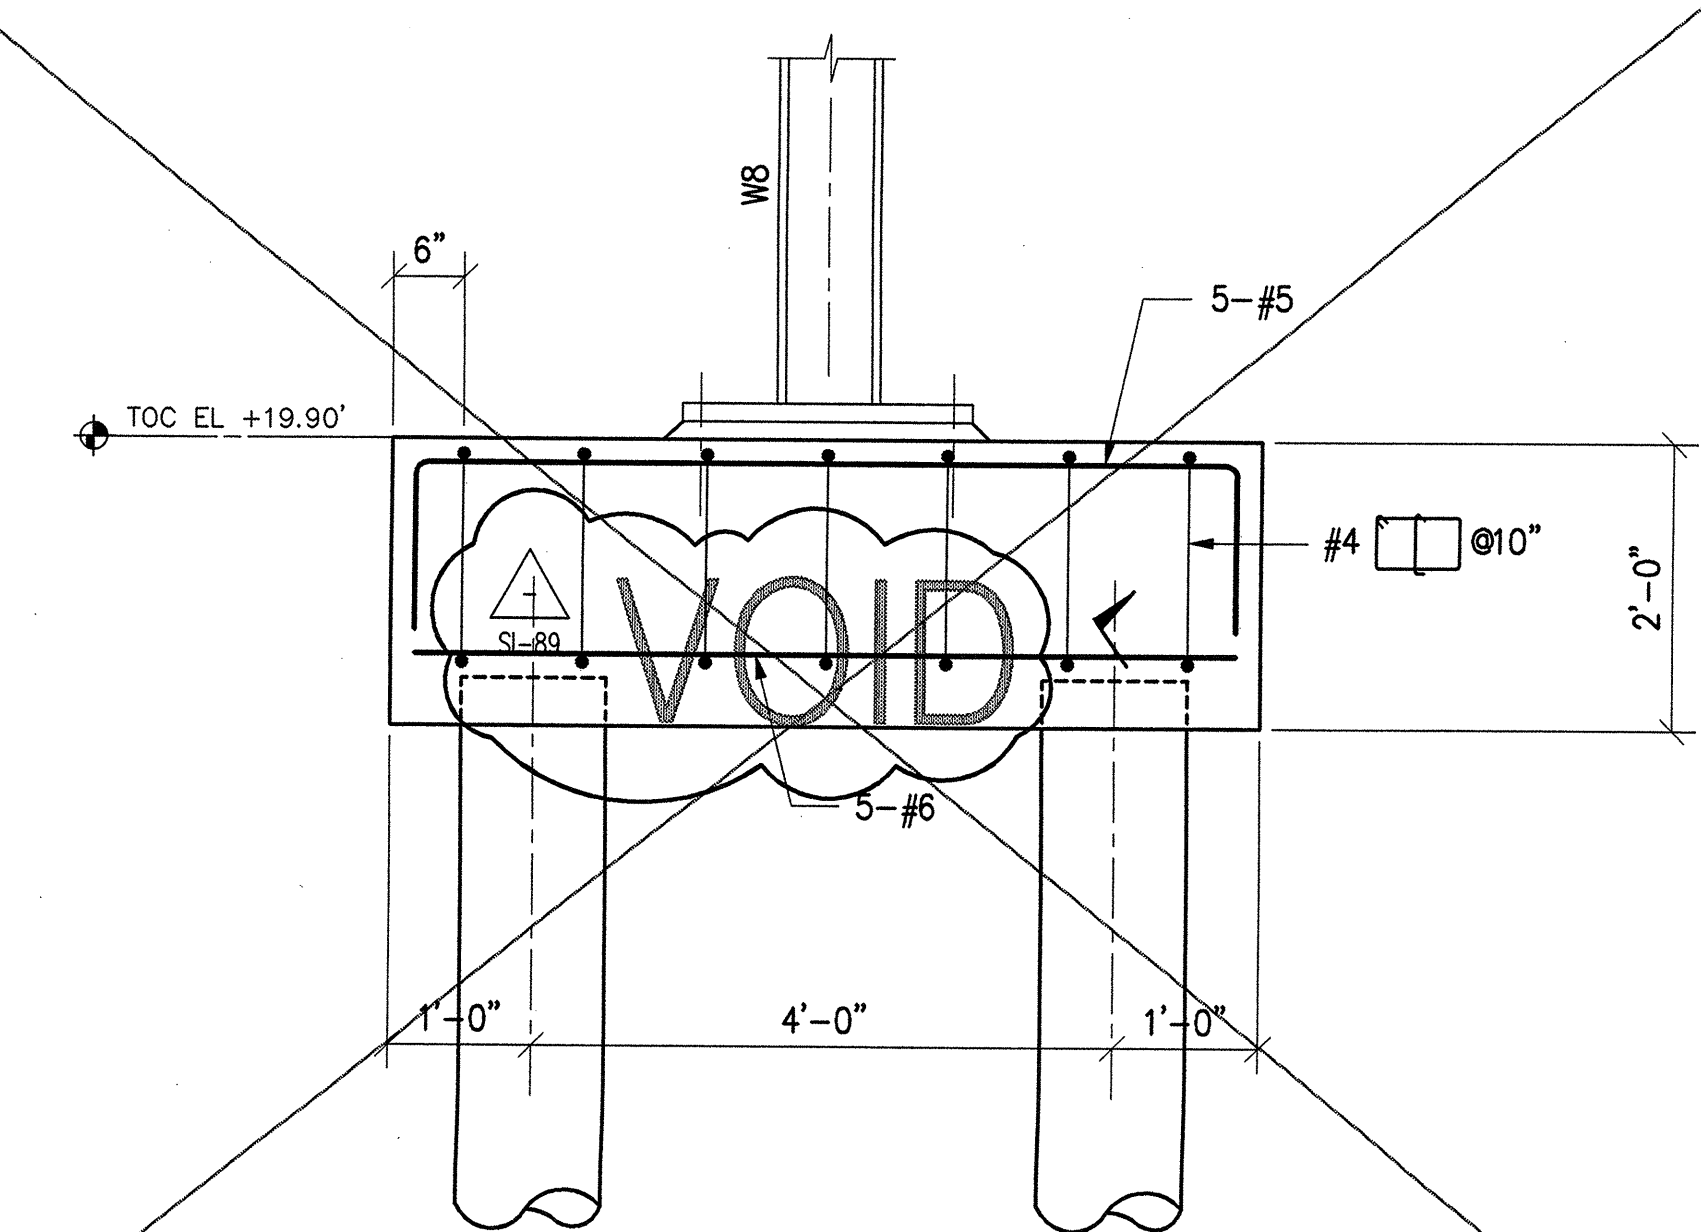

4 2'-6" x 6'-0" x 2'-0" DEEP PILE CAP
CHILD CARE FENCE
3/4"=1'-0"

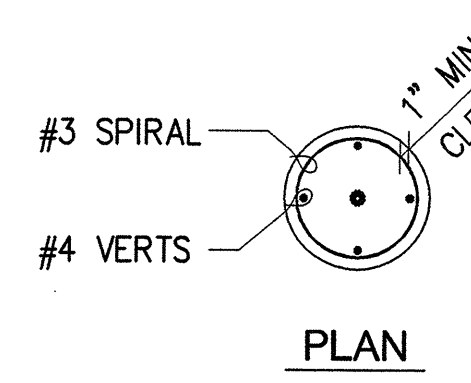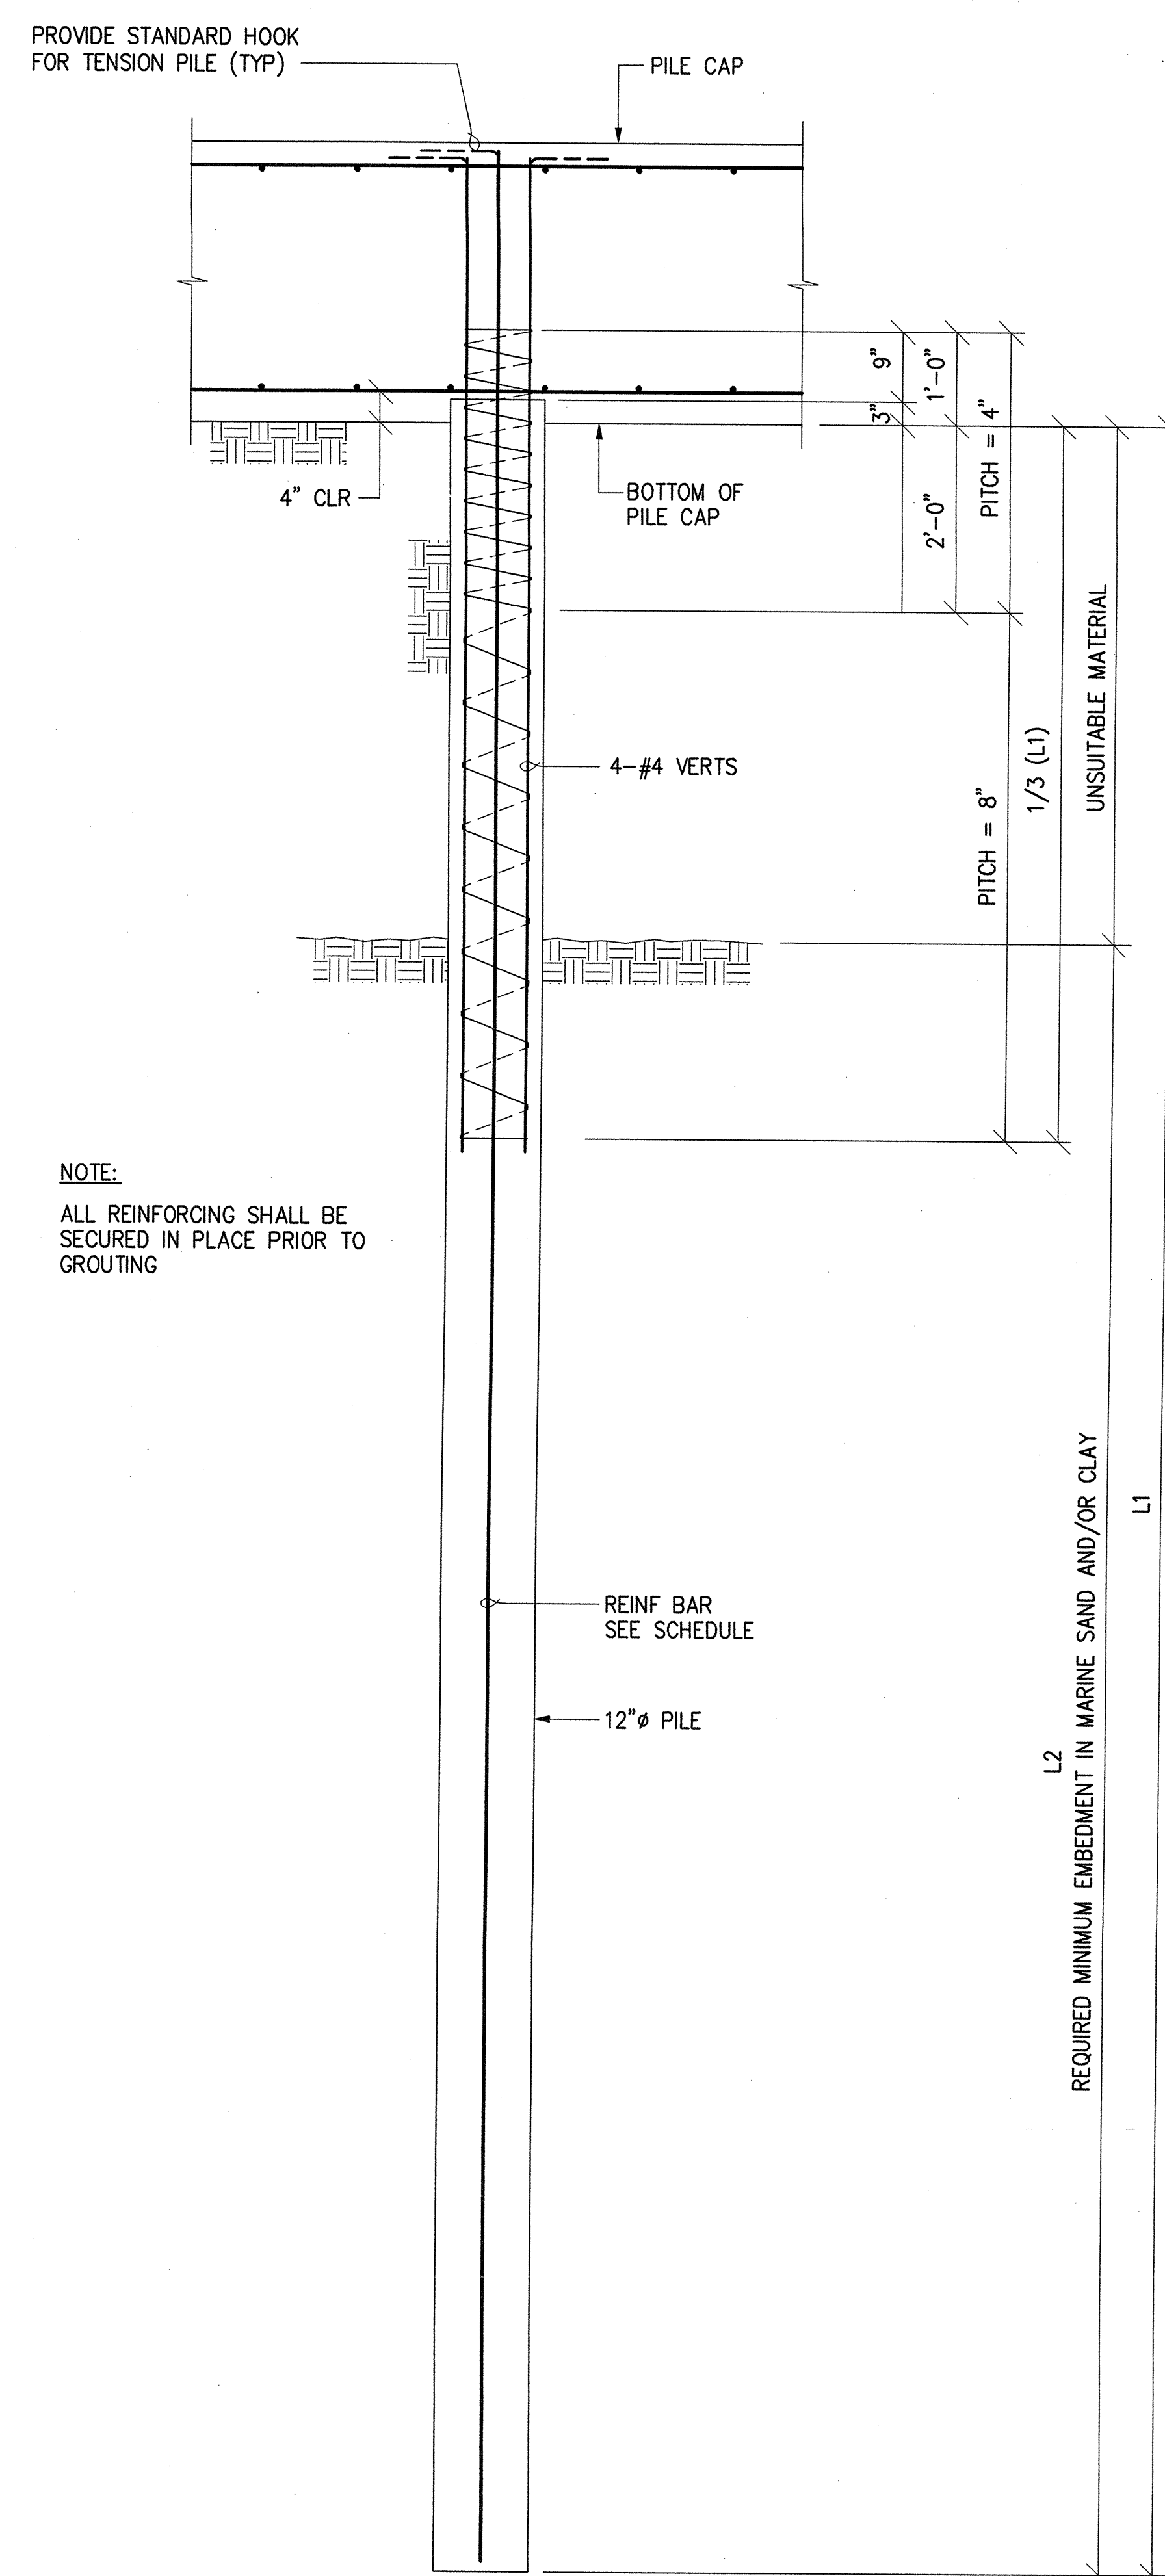

12" DIAMETER MINI-PILE ALLOWABLE CAPACITY SCHEDULE		
PILE CAPACITY	L2	REINFORCING
60 TONS	77 FT	#14
50 TONS	64 FT	#14
40 TONS	51 FT	#11
30 TONS	39 FT	#9
20 TONS	26 FT	#8
10 TONS	13 FT	#6

1 12" DIA. MINI-PILE SCHEDULE & DETAILS
3/4"=1'-0"

1 12" DIA. MINI-PILE SCHEDULE & DETAILS
3/4"=1'-0"

SUPPLEMENTAL INSTRUCTIONS #89
MARCH 13, 2002

NOTES:

NO.	DATE	ISSUE
1	07/30/01	ISSUED FOR CONSTRUCTION

TITLE
CONCRETE
SECTIONS &
DETAILS,
PILE FOUNDATIONS

PROJECT NUMBER
9801
SCALE
3/8"=1'-0"
DRAWN BY
DATE
JULY 30, 2001
SHEET NUMBER
S4-7.1

© FRANK O. GEHRY & ASSOCIATES, INC.

THE RAY AND MARIA STATA CENTER

MASSACHUSETTS INSTITUTE OF TECHNOLOGY
92 VASSAR ST. CAMBRIDGE MASSACHUSETTS 02139

FRANK O. GEHRY & ASSOCIATES, INC.
