
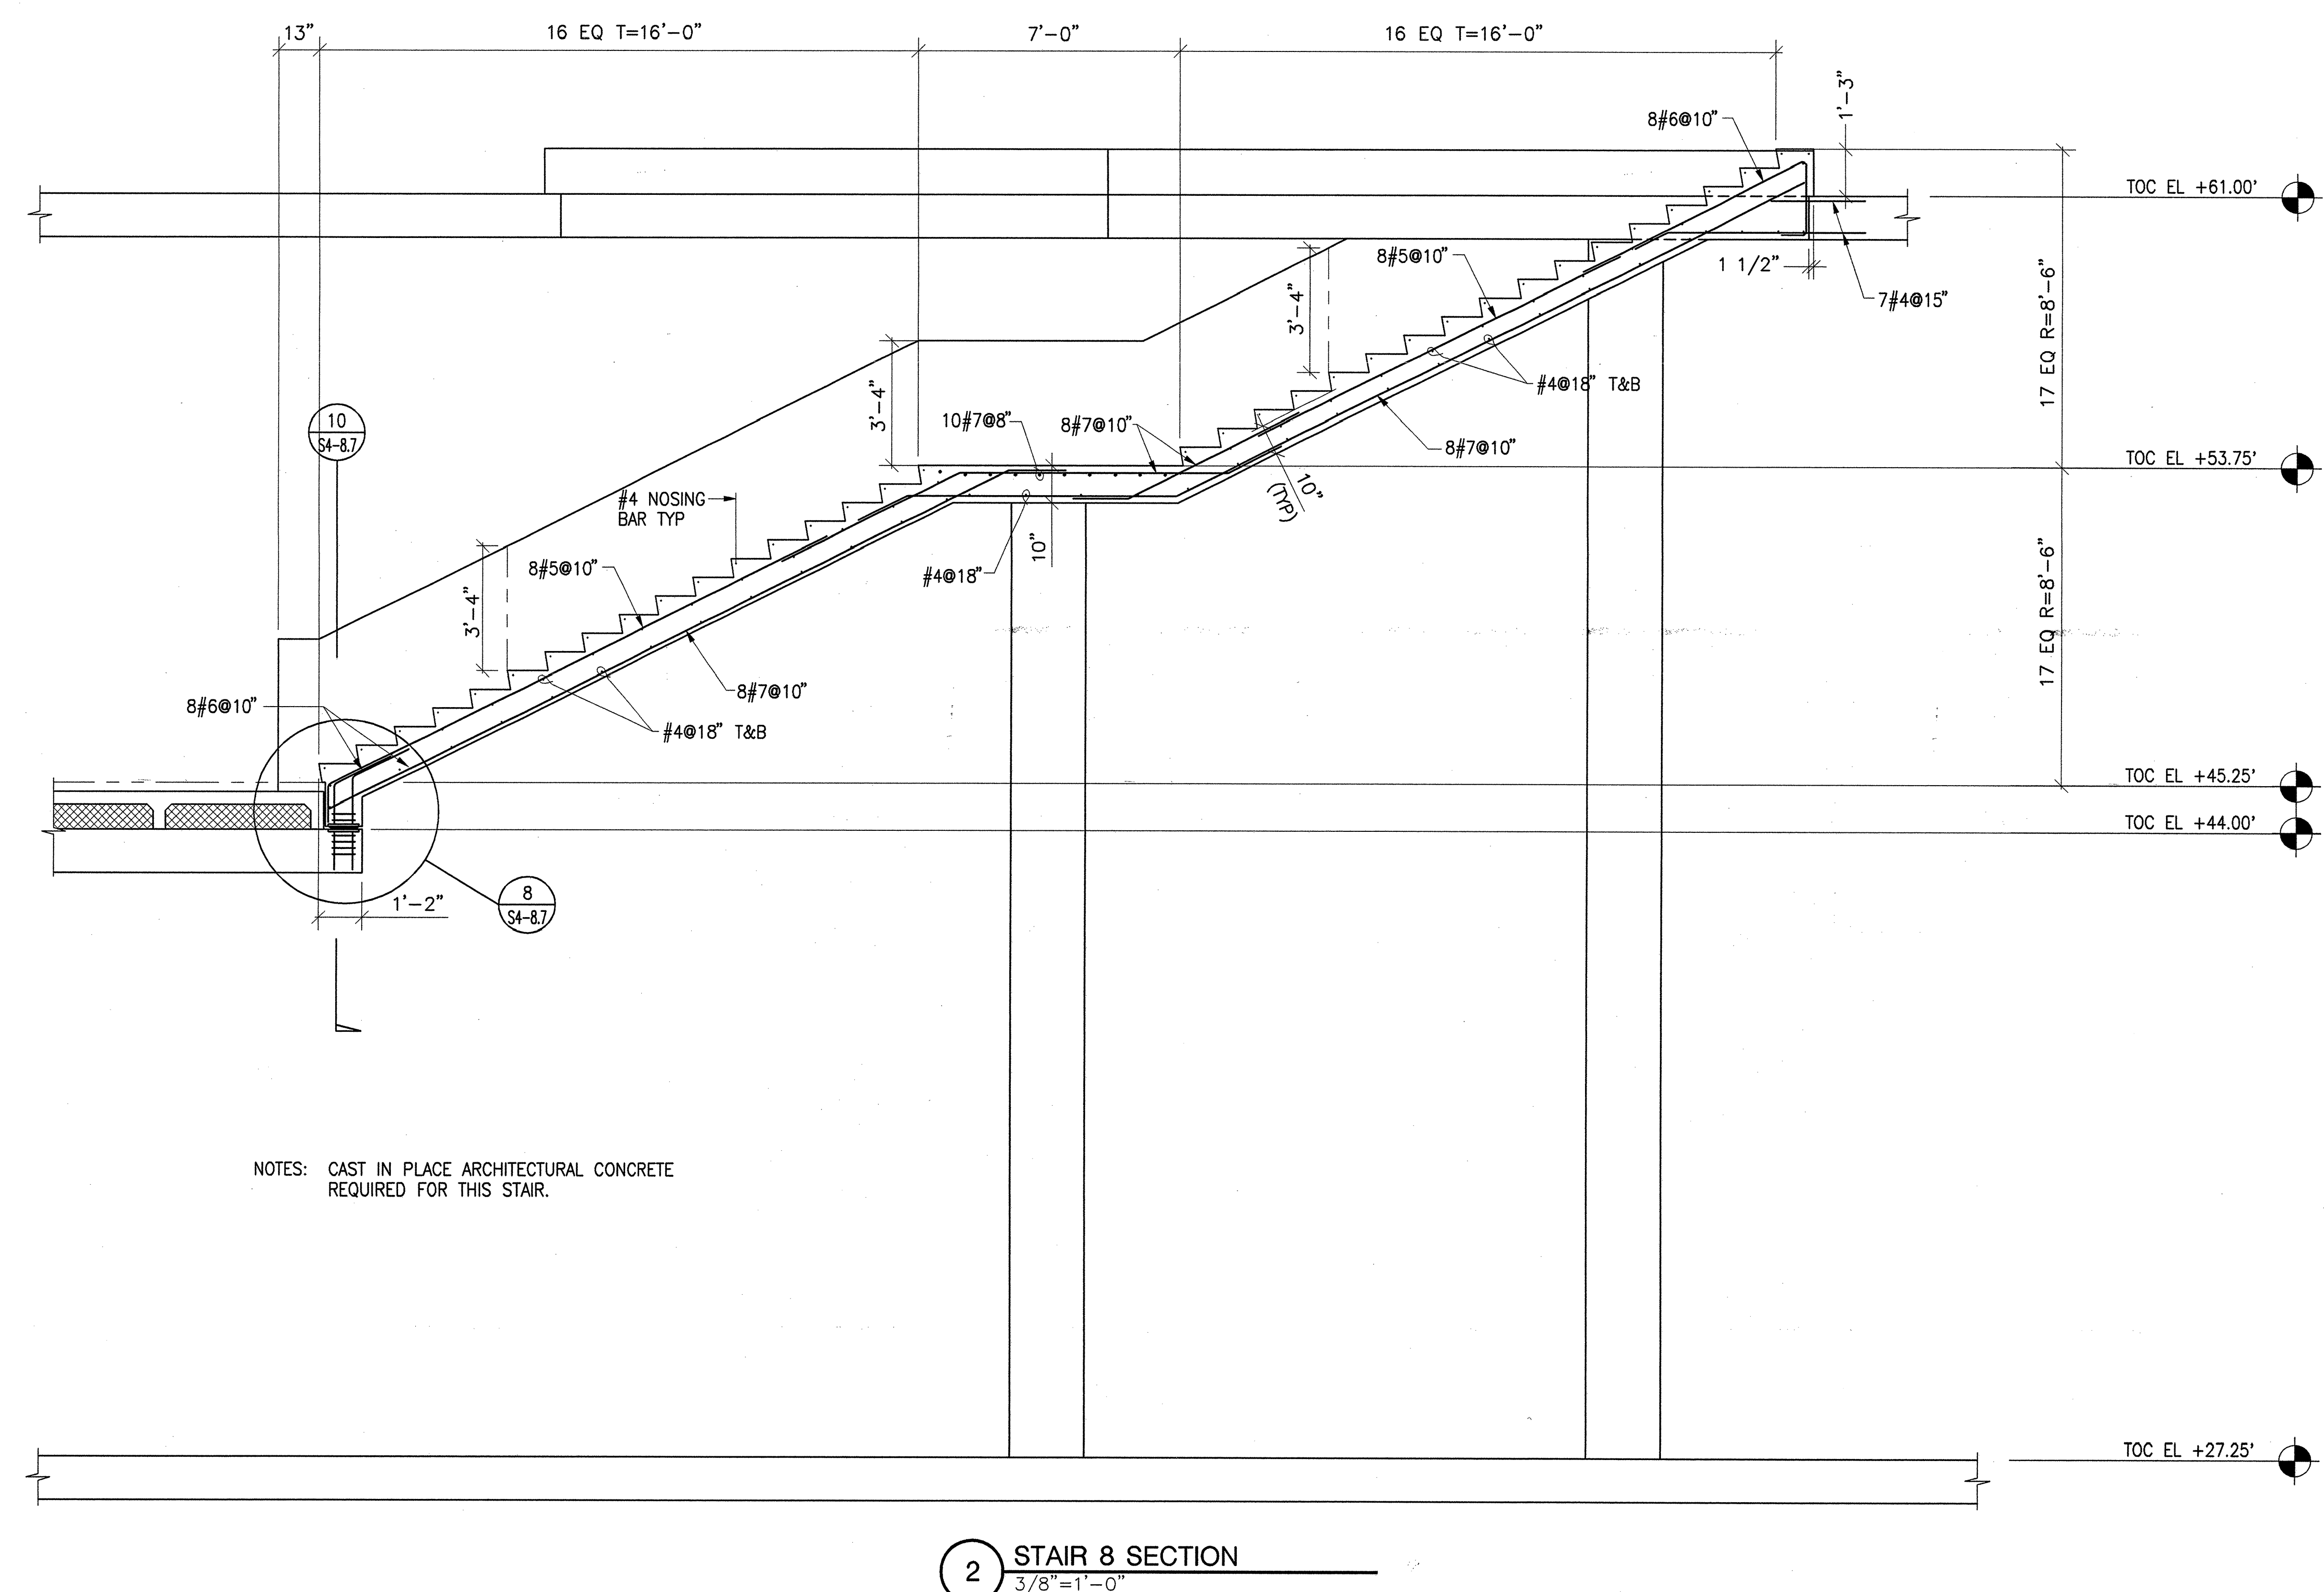
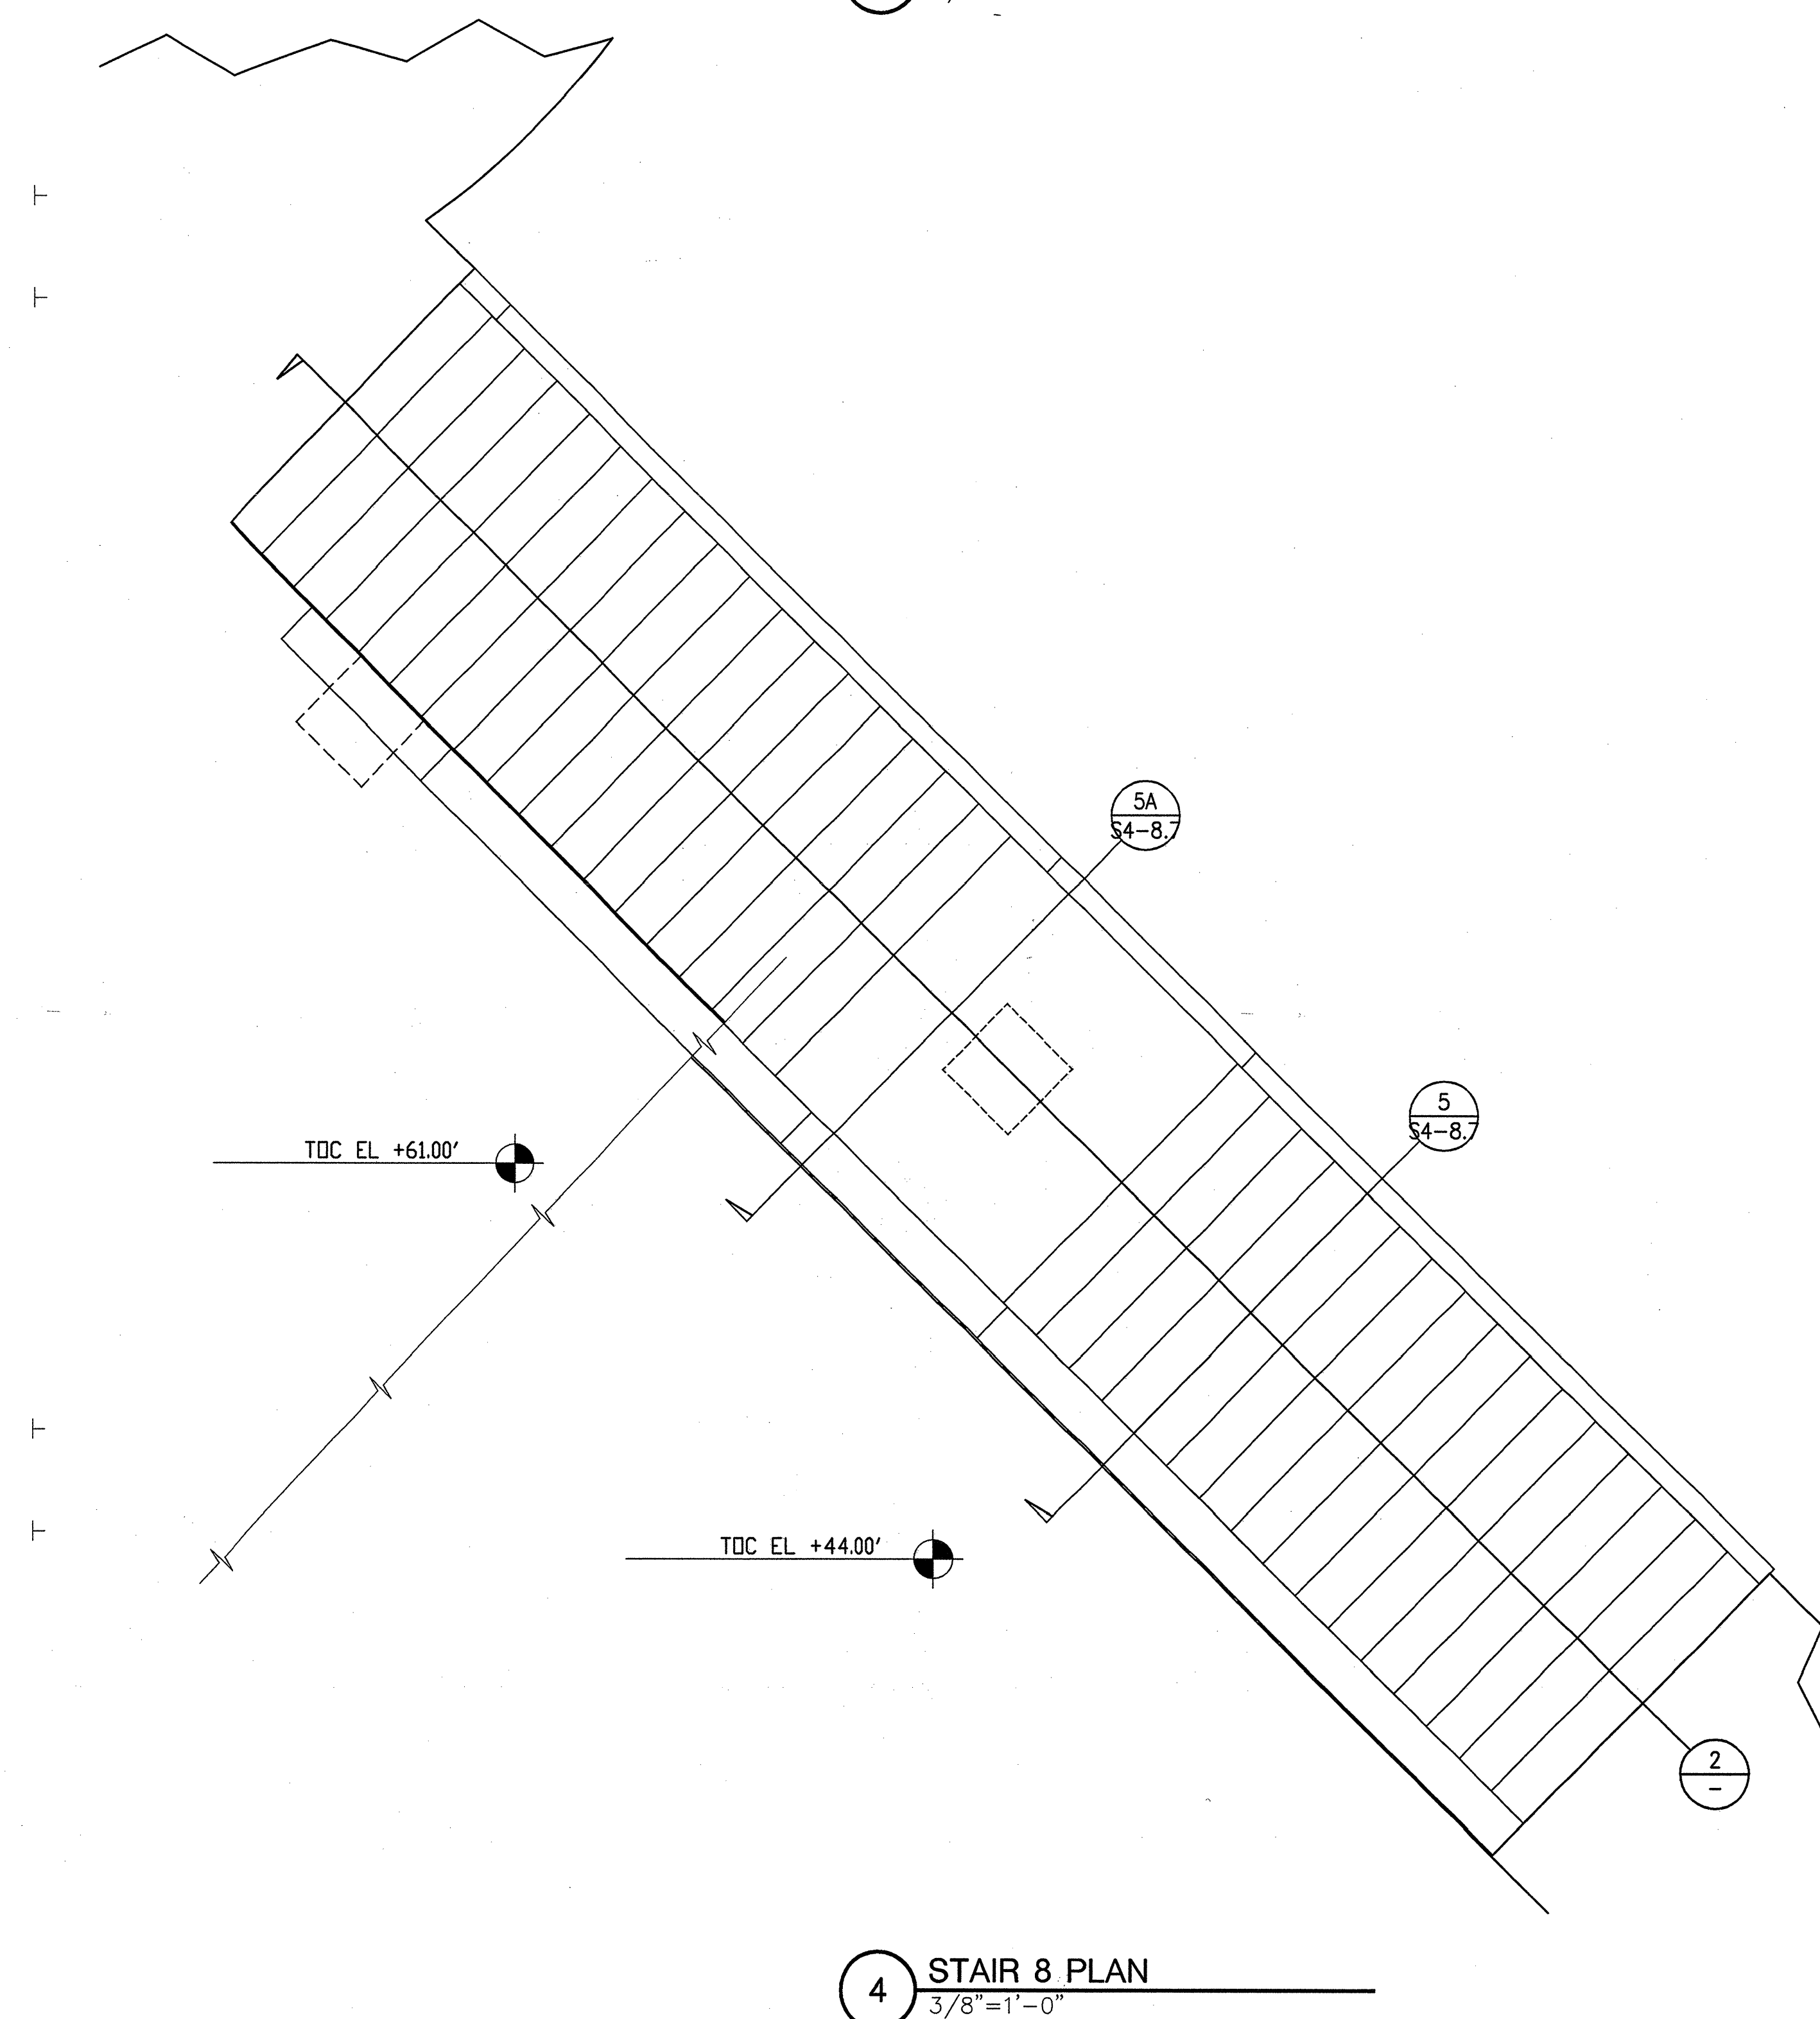
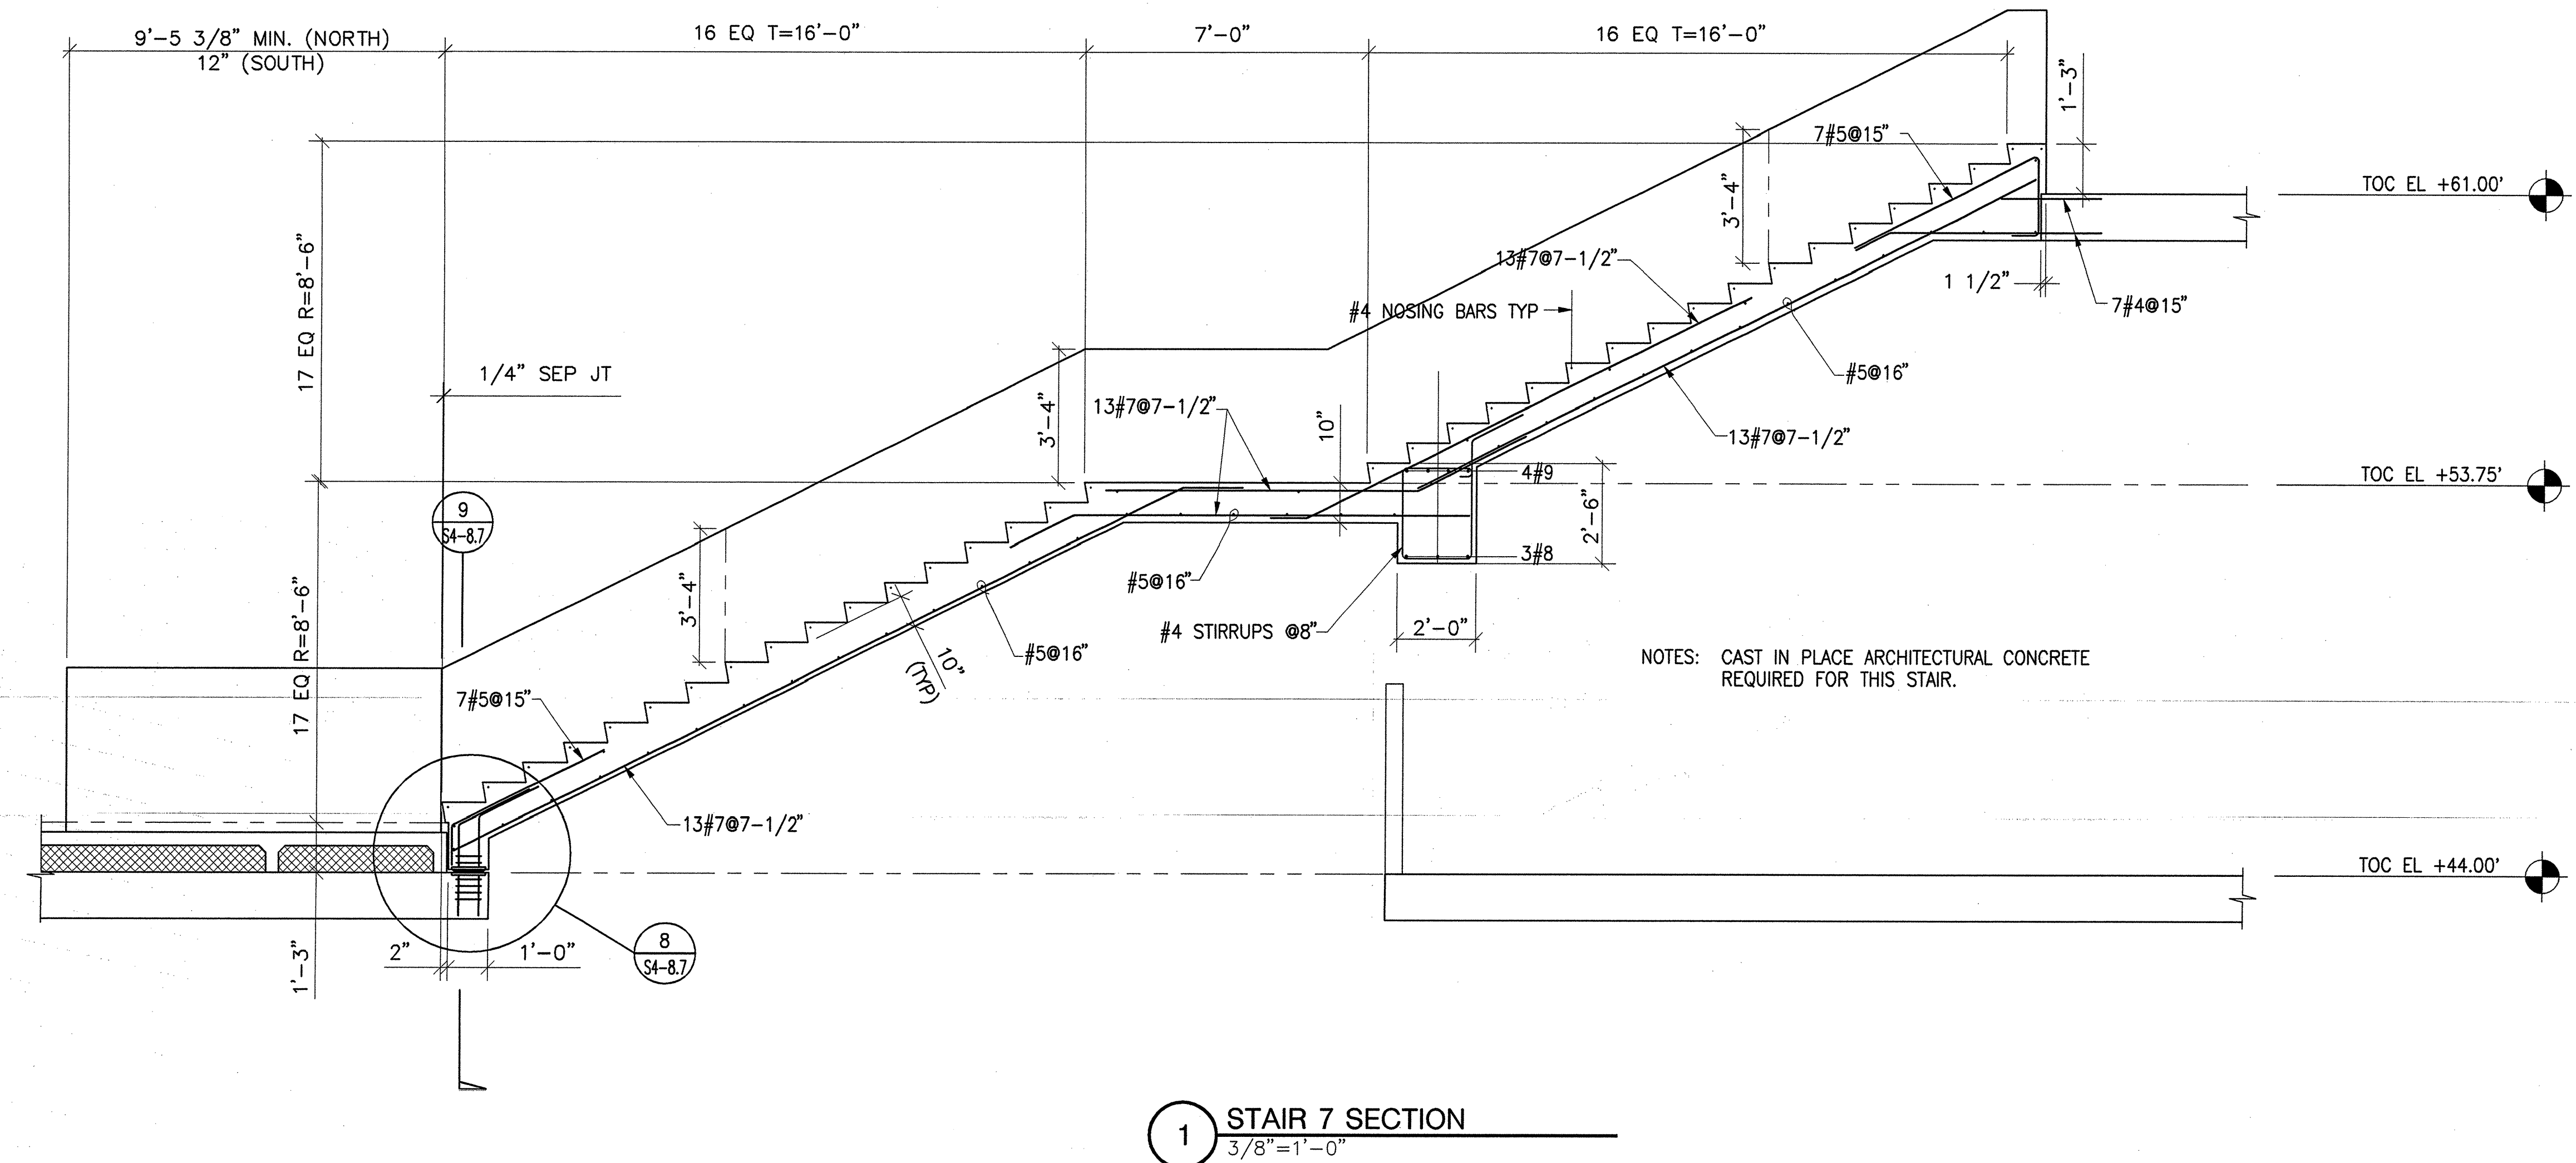


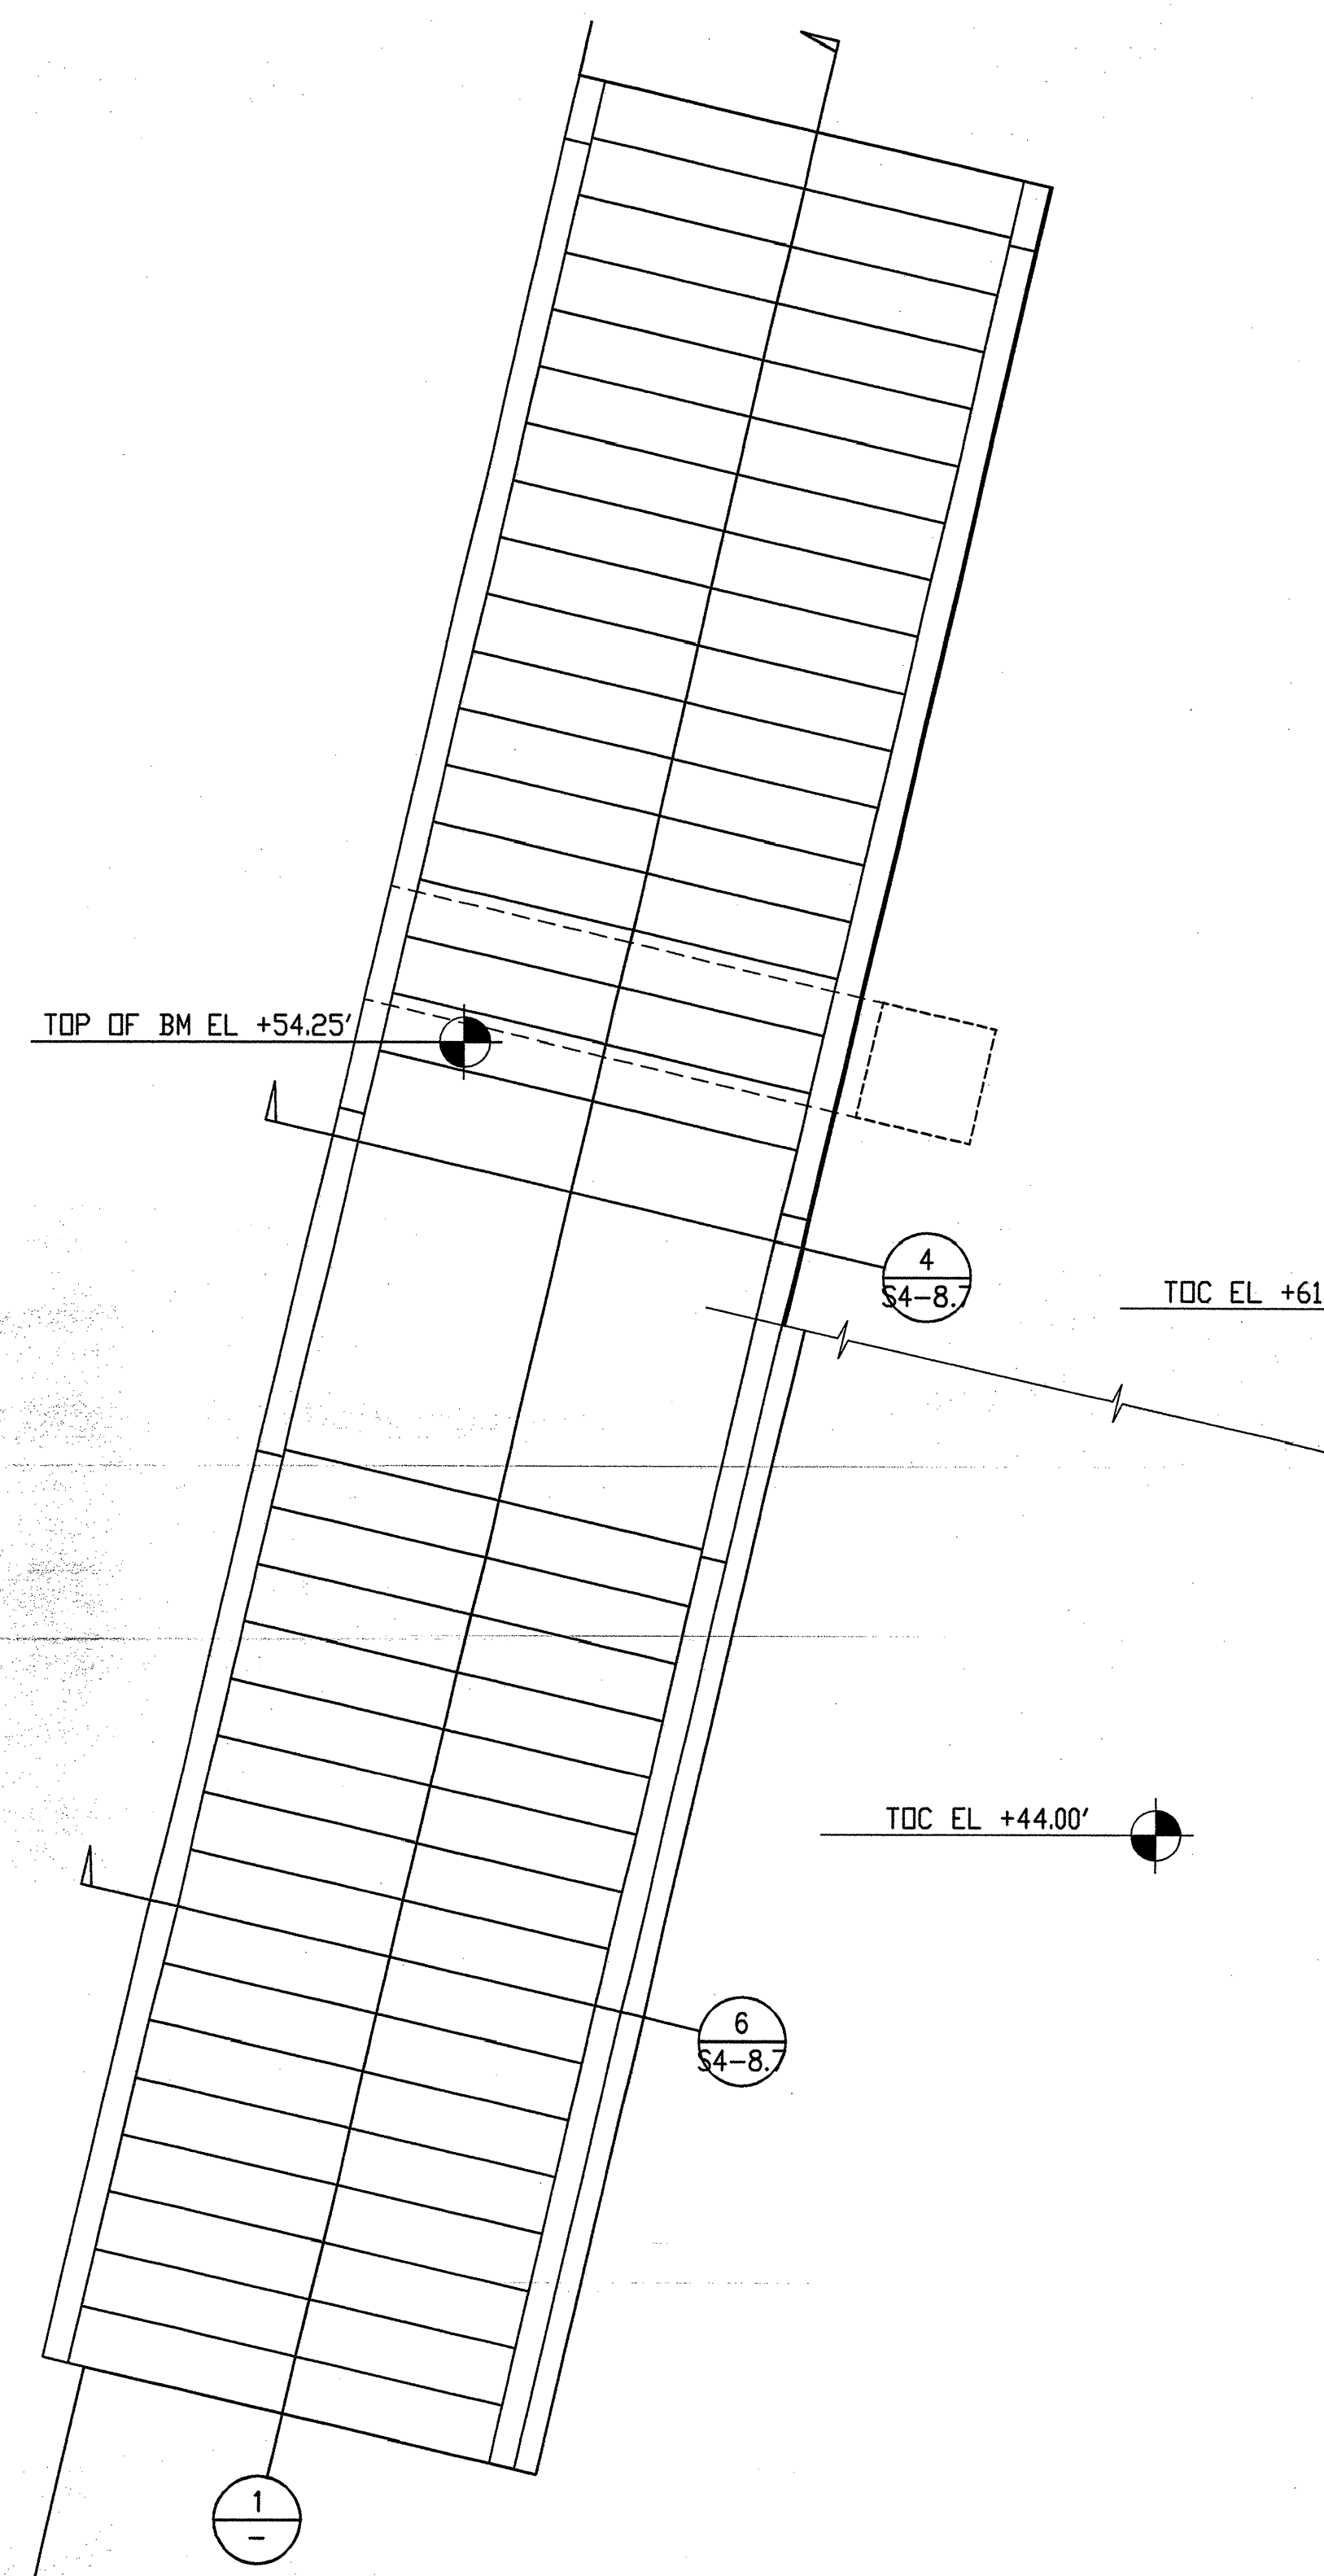

ISSUE #8 SHELL & CORE (PARTS 1 - 4)
CONSTRUCTION / PERMIT SET
APRIL 30, 2001

THE RAY AND MARIA STATA CENTER

FRANK O. GEHRY & ASSOCIATES, INC.
1528-B CLOVERFIELD BOULEVARD, SANTA MONICA, CALIFORNIA 90404 TEL (310)828-6088 FAX (310)828-2698

MASSACHUSETTS INSTITUTE OF TECHNOLOGY
10-40 VASSAR ST. CAMBRIDGE MASSACHUSETTS 02139

JOHN A. MARTIN & ASSOCIATES, INC.
1212 SOUTH FLOWER ST. 4TH FL., LOS ANGELES CA 90015
TEL (213) 483-6499 FAX (213) 483-3864
Structural Engineer

NOTES:

[illegible]

CONCRETE
SECTIONS &
DETAILS,
STAIR 7 & 8

PROJECT NUMBER
9801
SCALE
3/8"=1'-0"
DRAWN BY
DATE
APRIL 30, 2001

S4-8.4

FRANK J. GEHRY & ASSOCIATES, INC.