




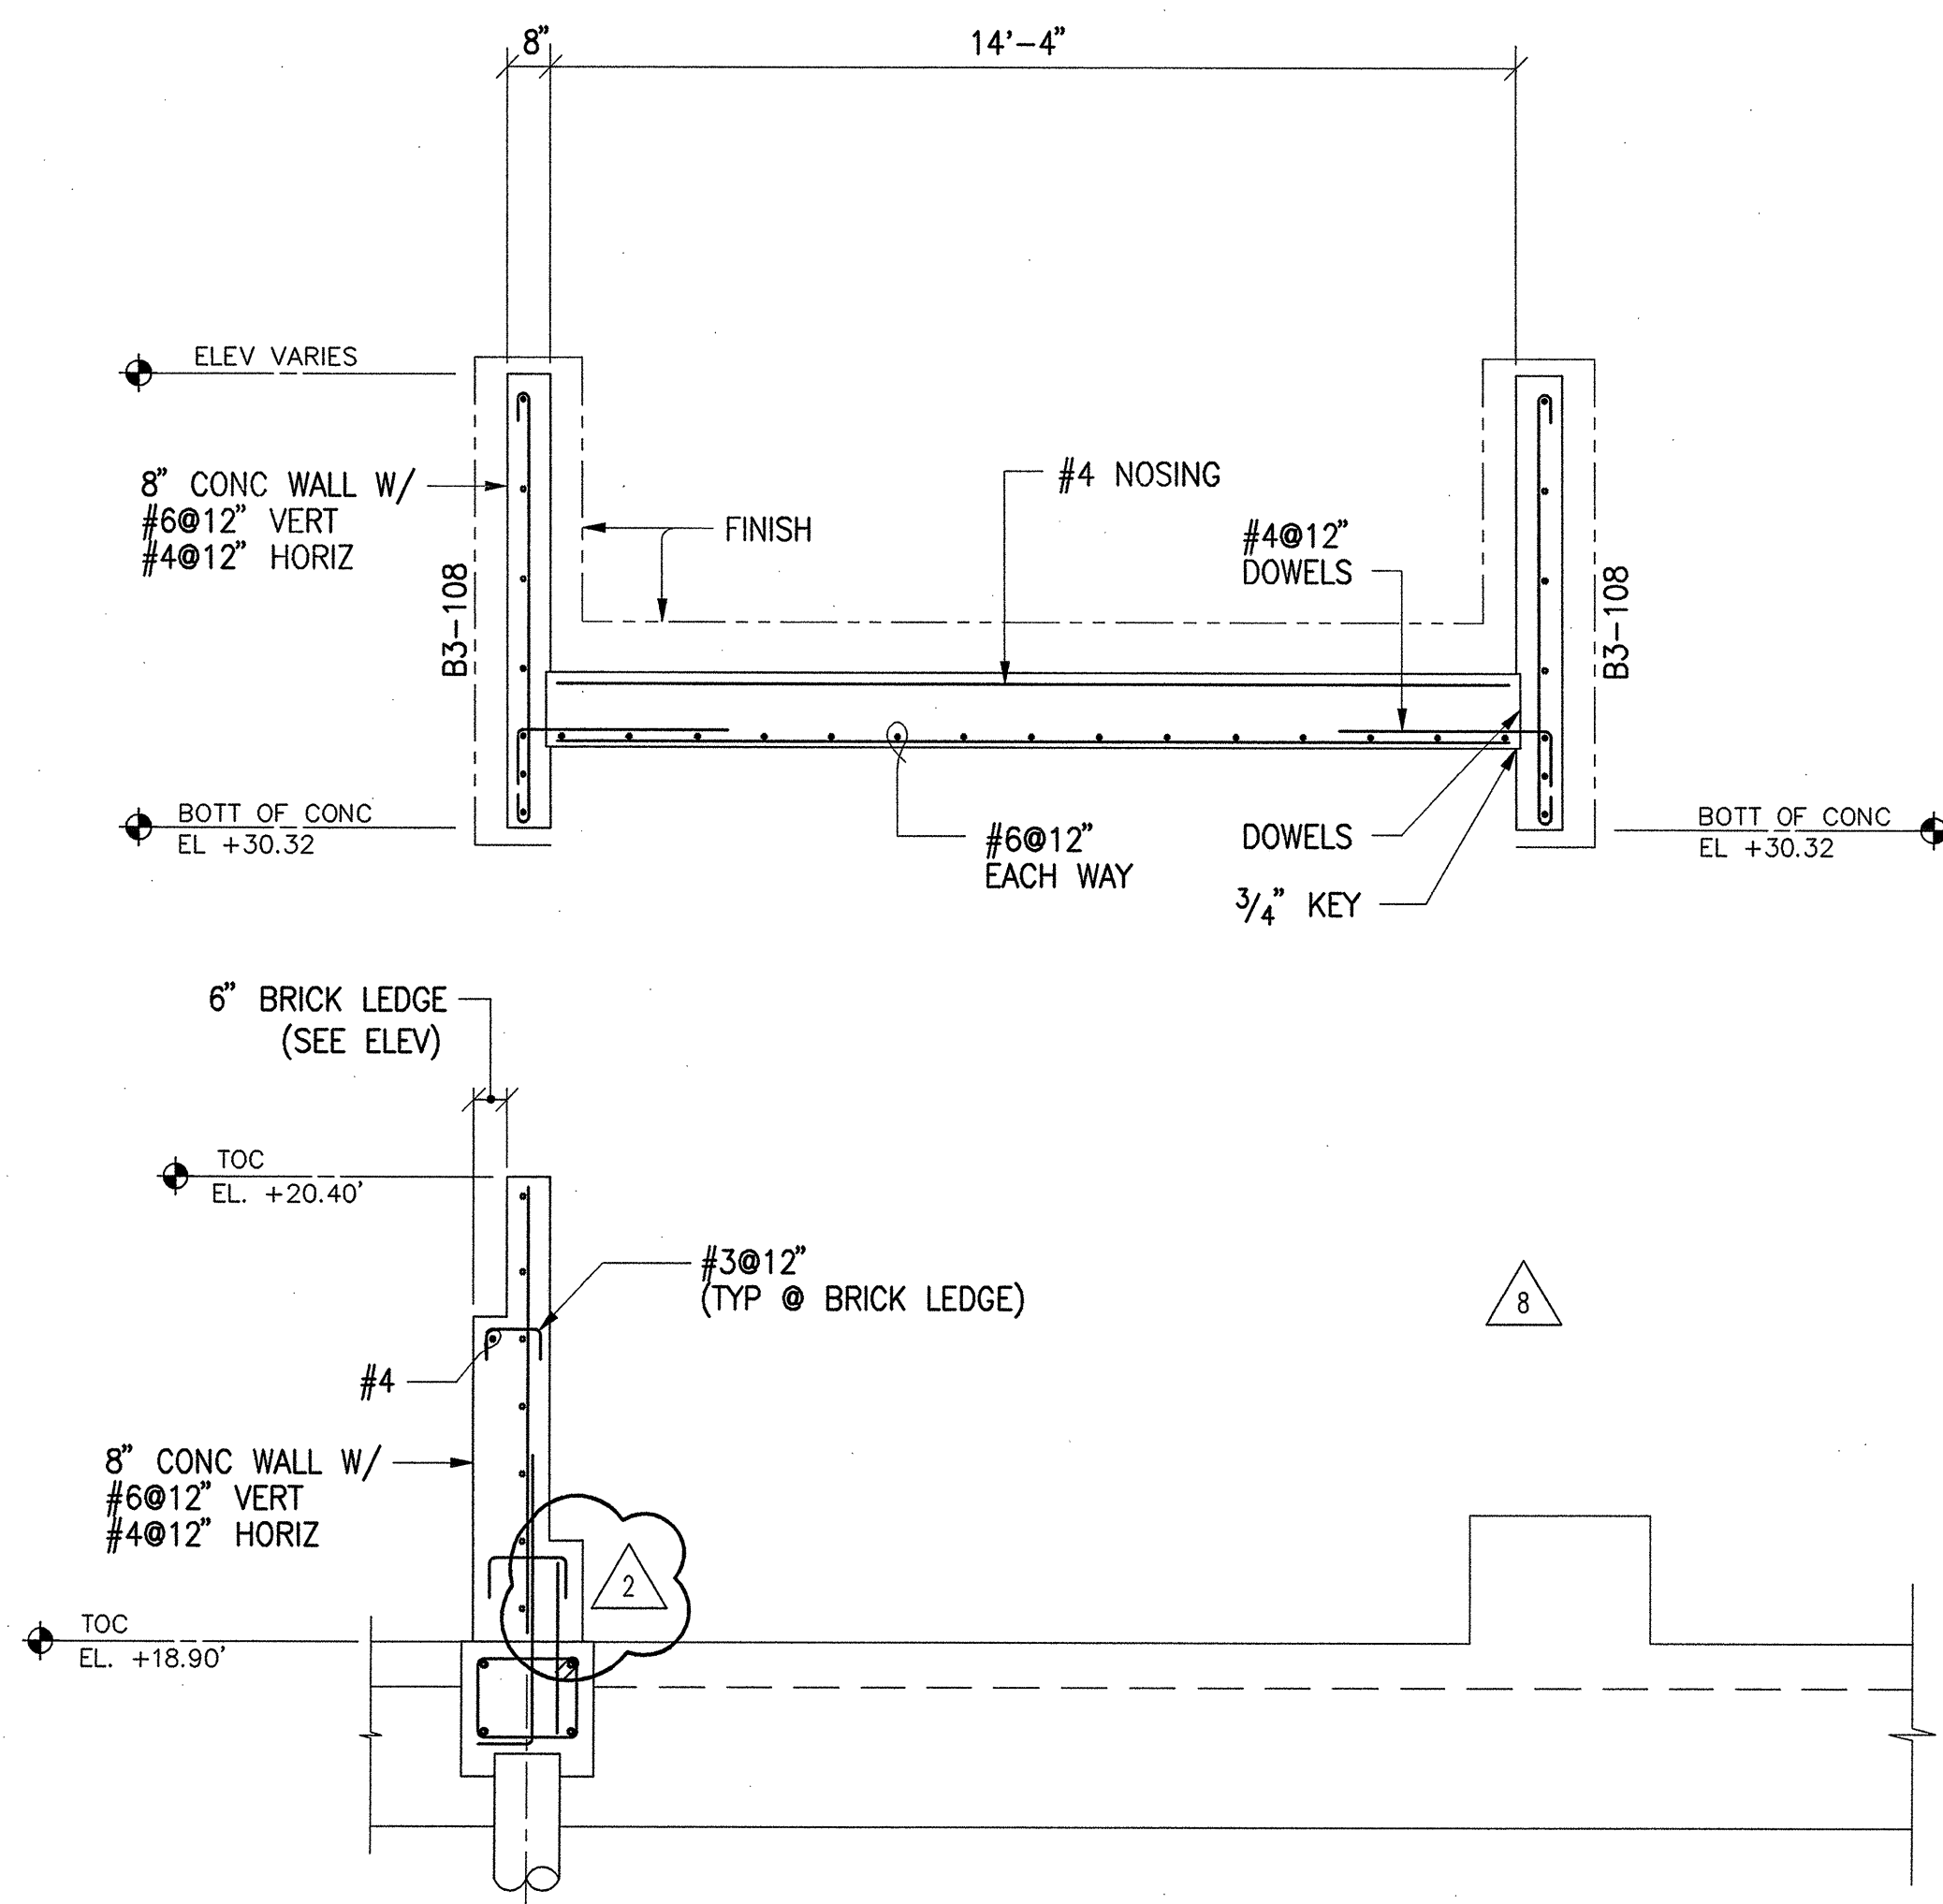


13 SECTION
3/8"=1'-0"

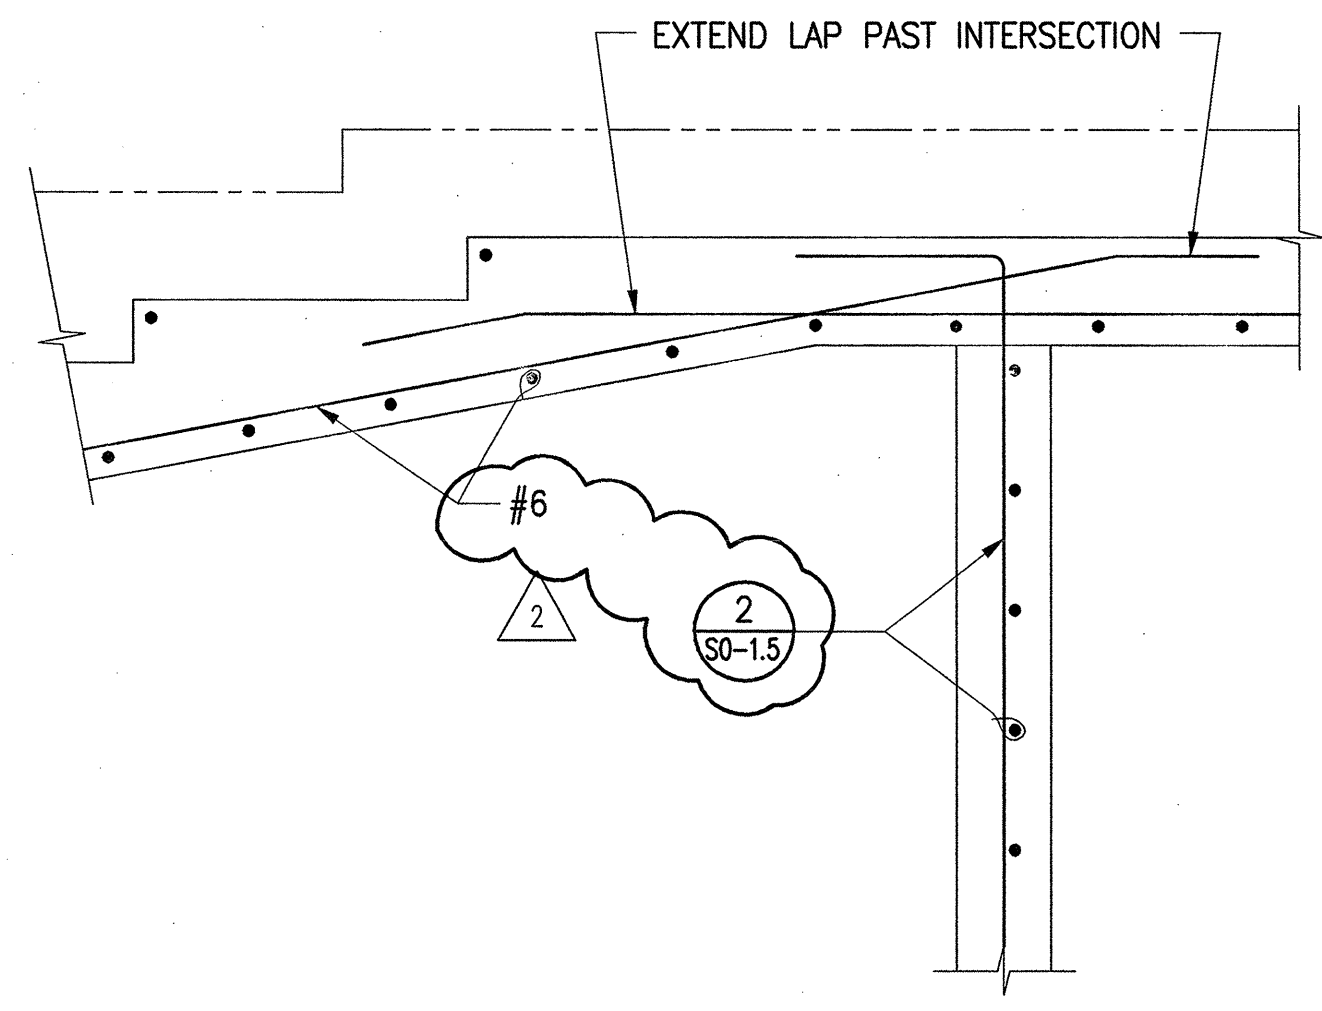


9 DETAIL
3/4"=1'-0"

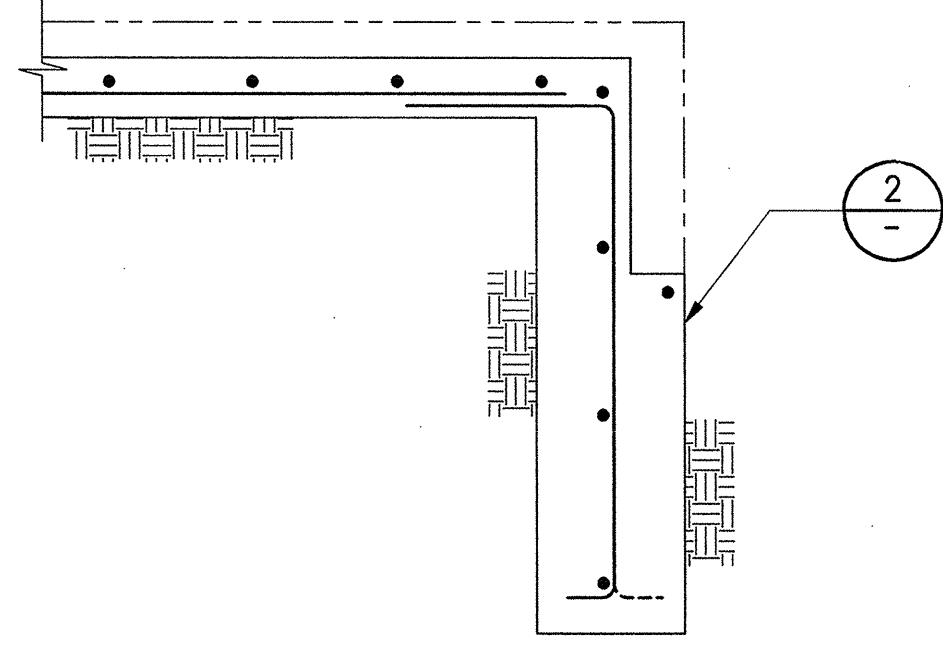


5 DETAIL
3/4"=1'-0"

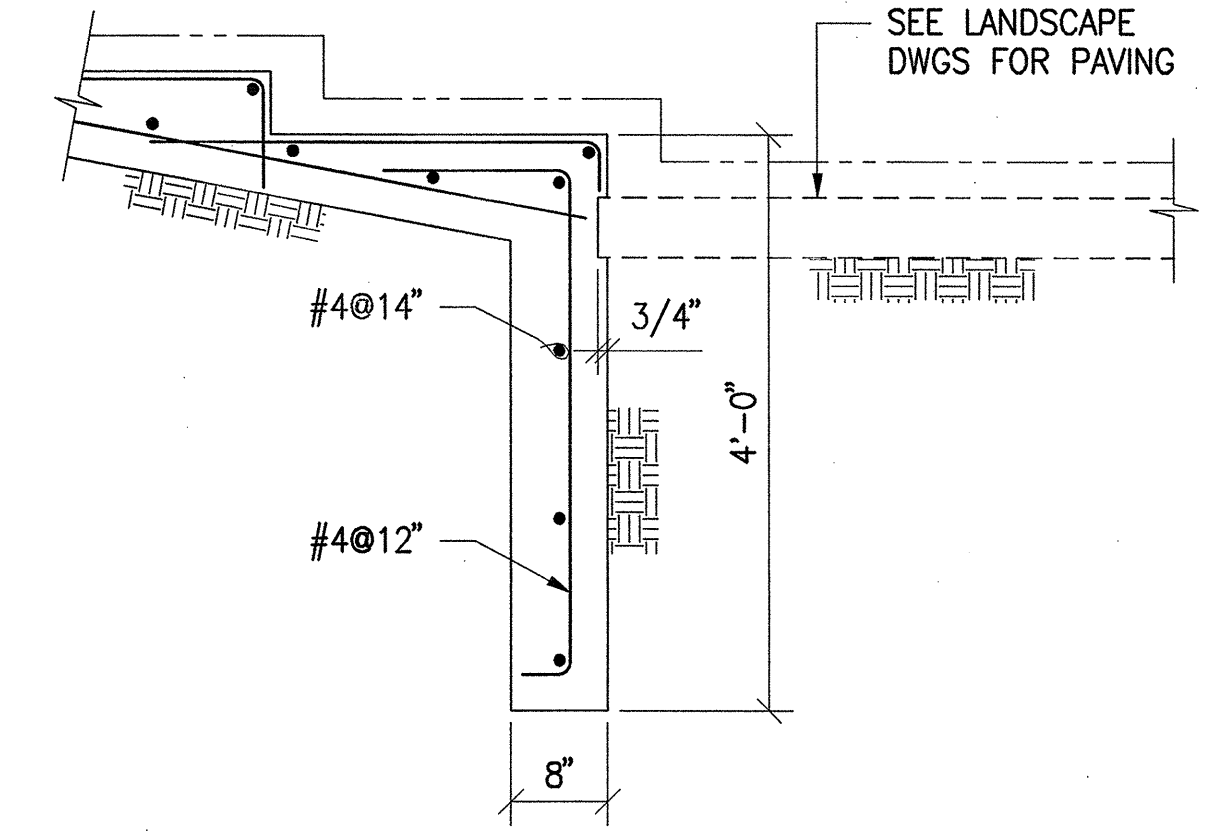


1 DETAIL
3/4"=1'-0"

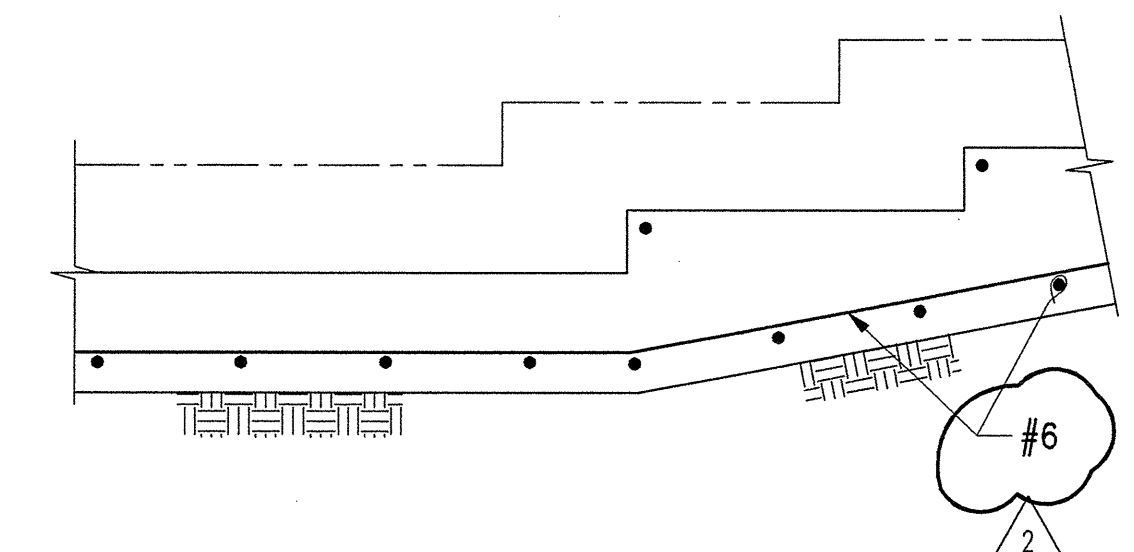


10 DETAIL
3/4"=1'-0"

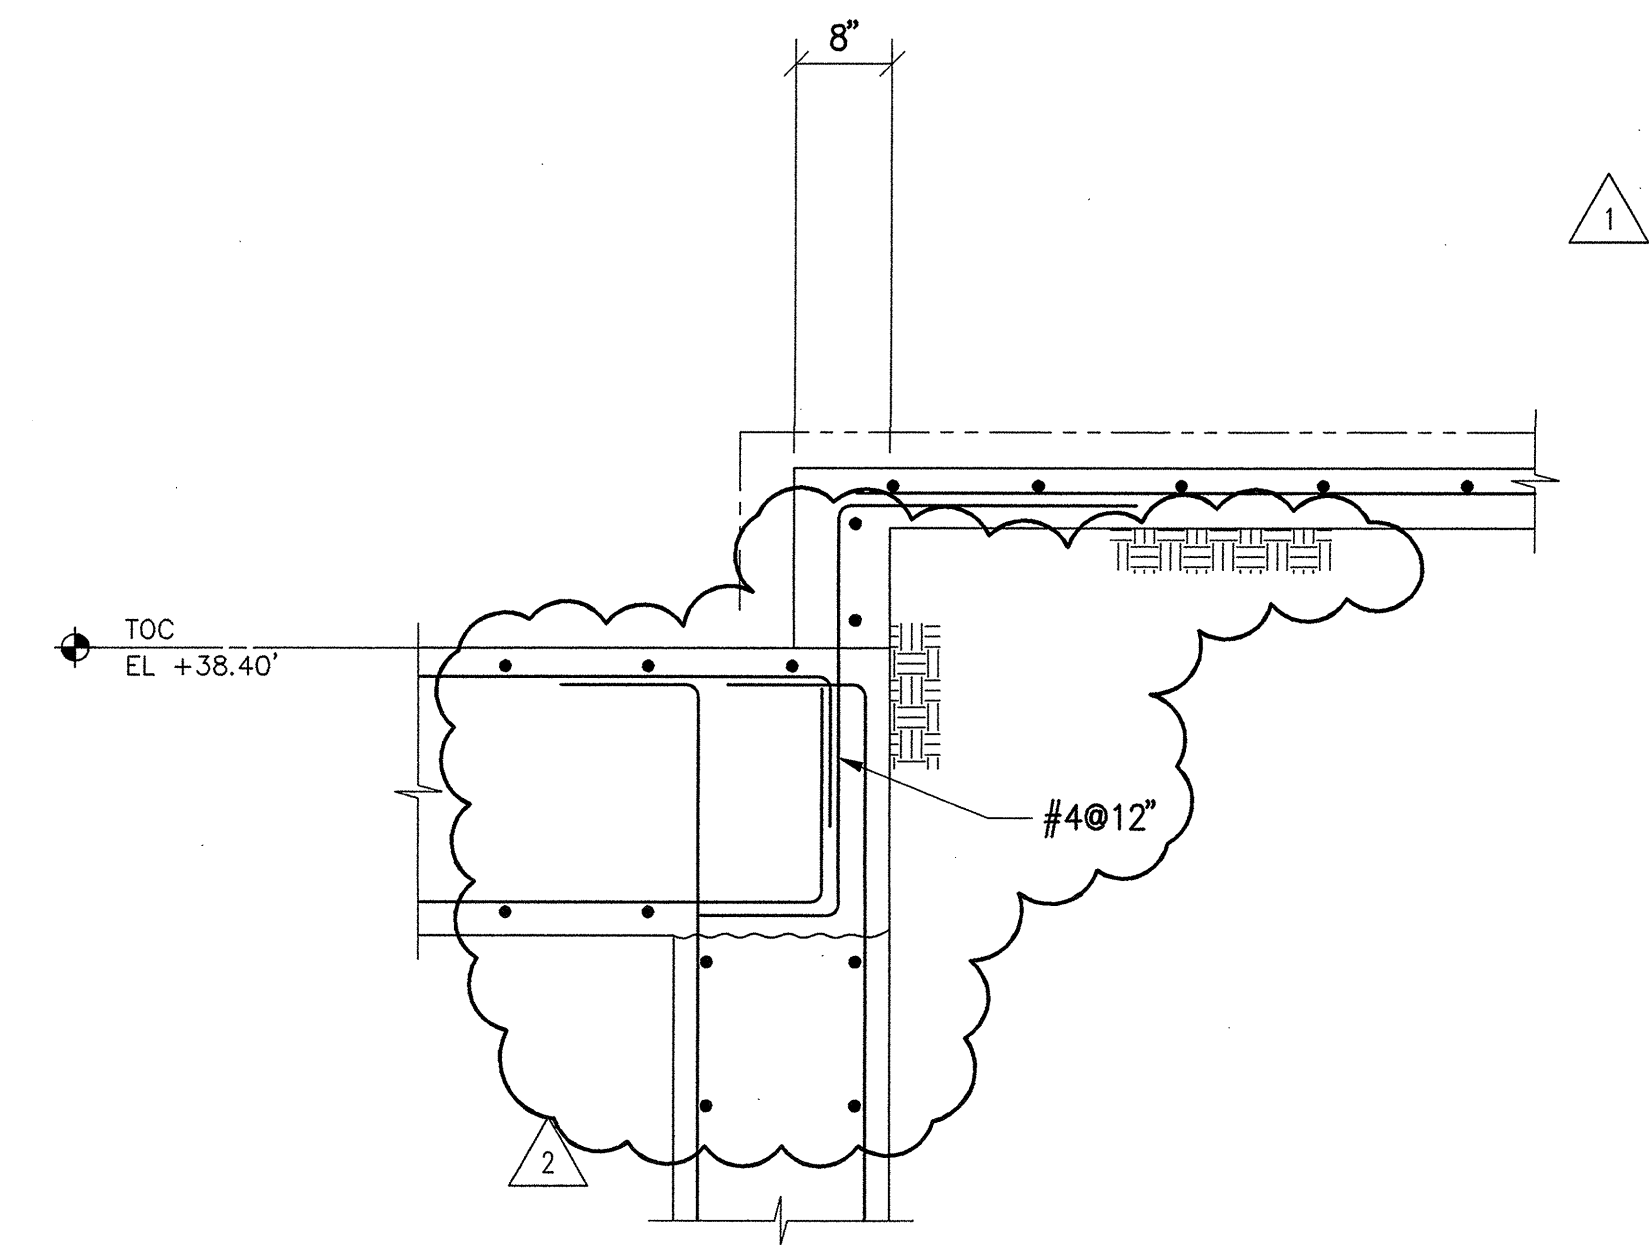


6 DETAIL
3/4"=1'-0"

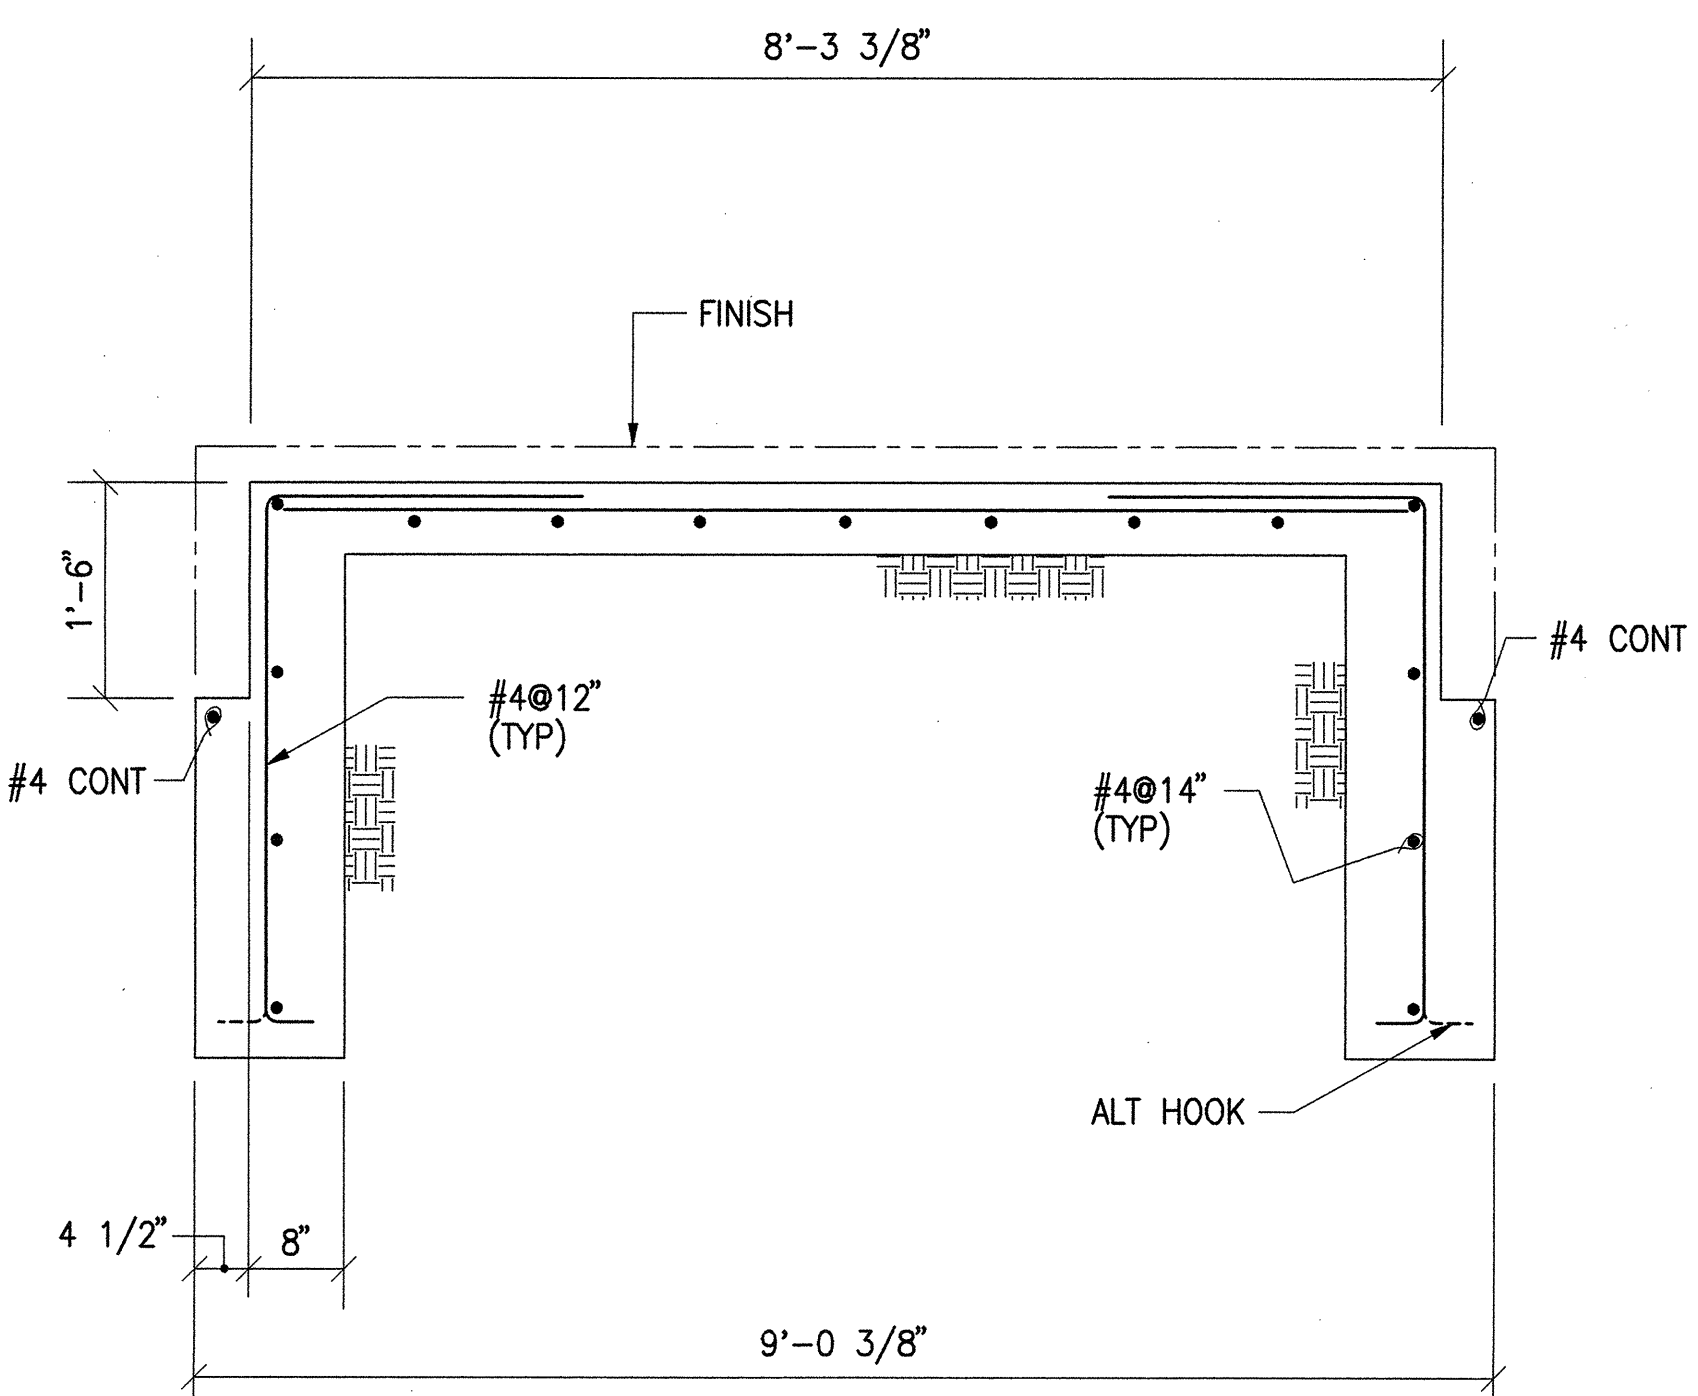


2 SECTION
3/4"=1'-0"

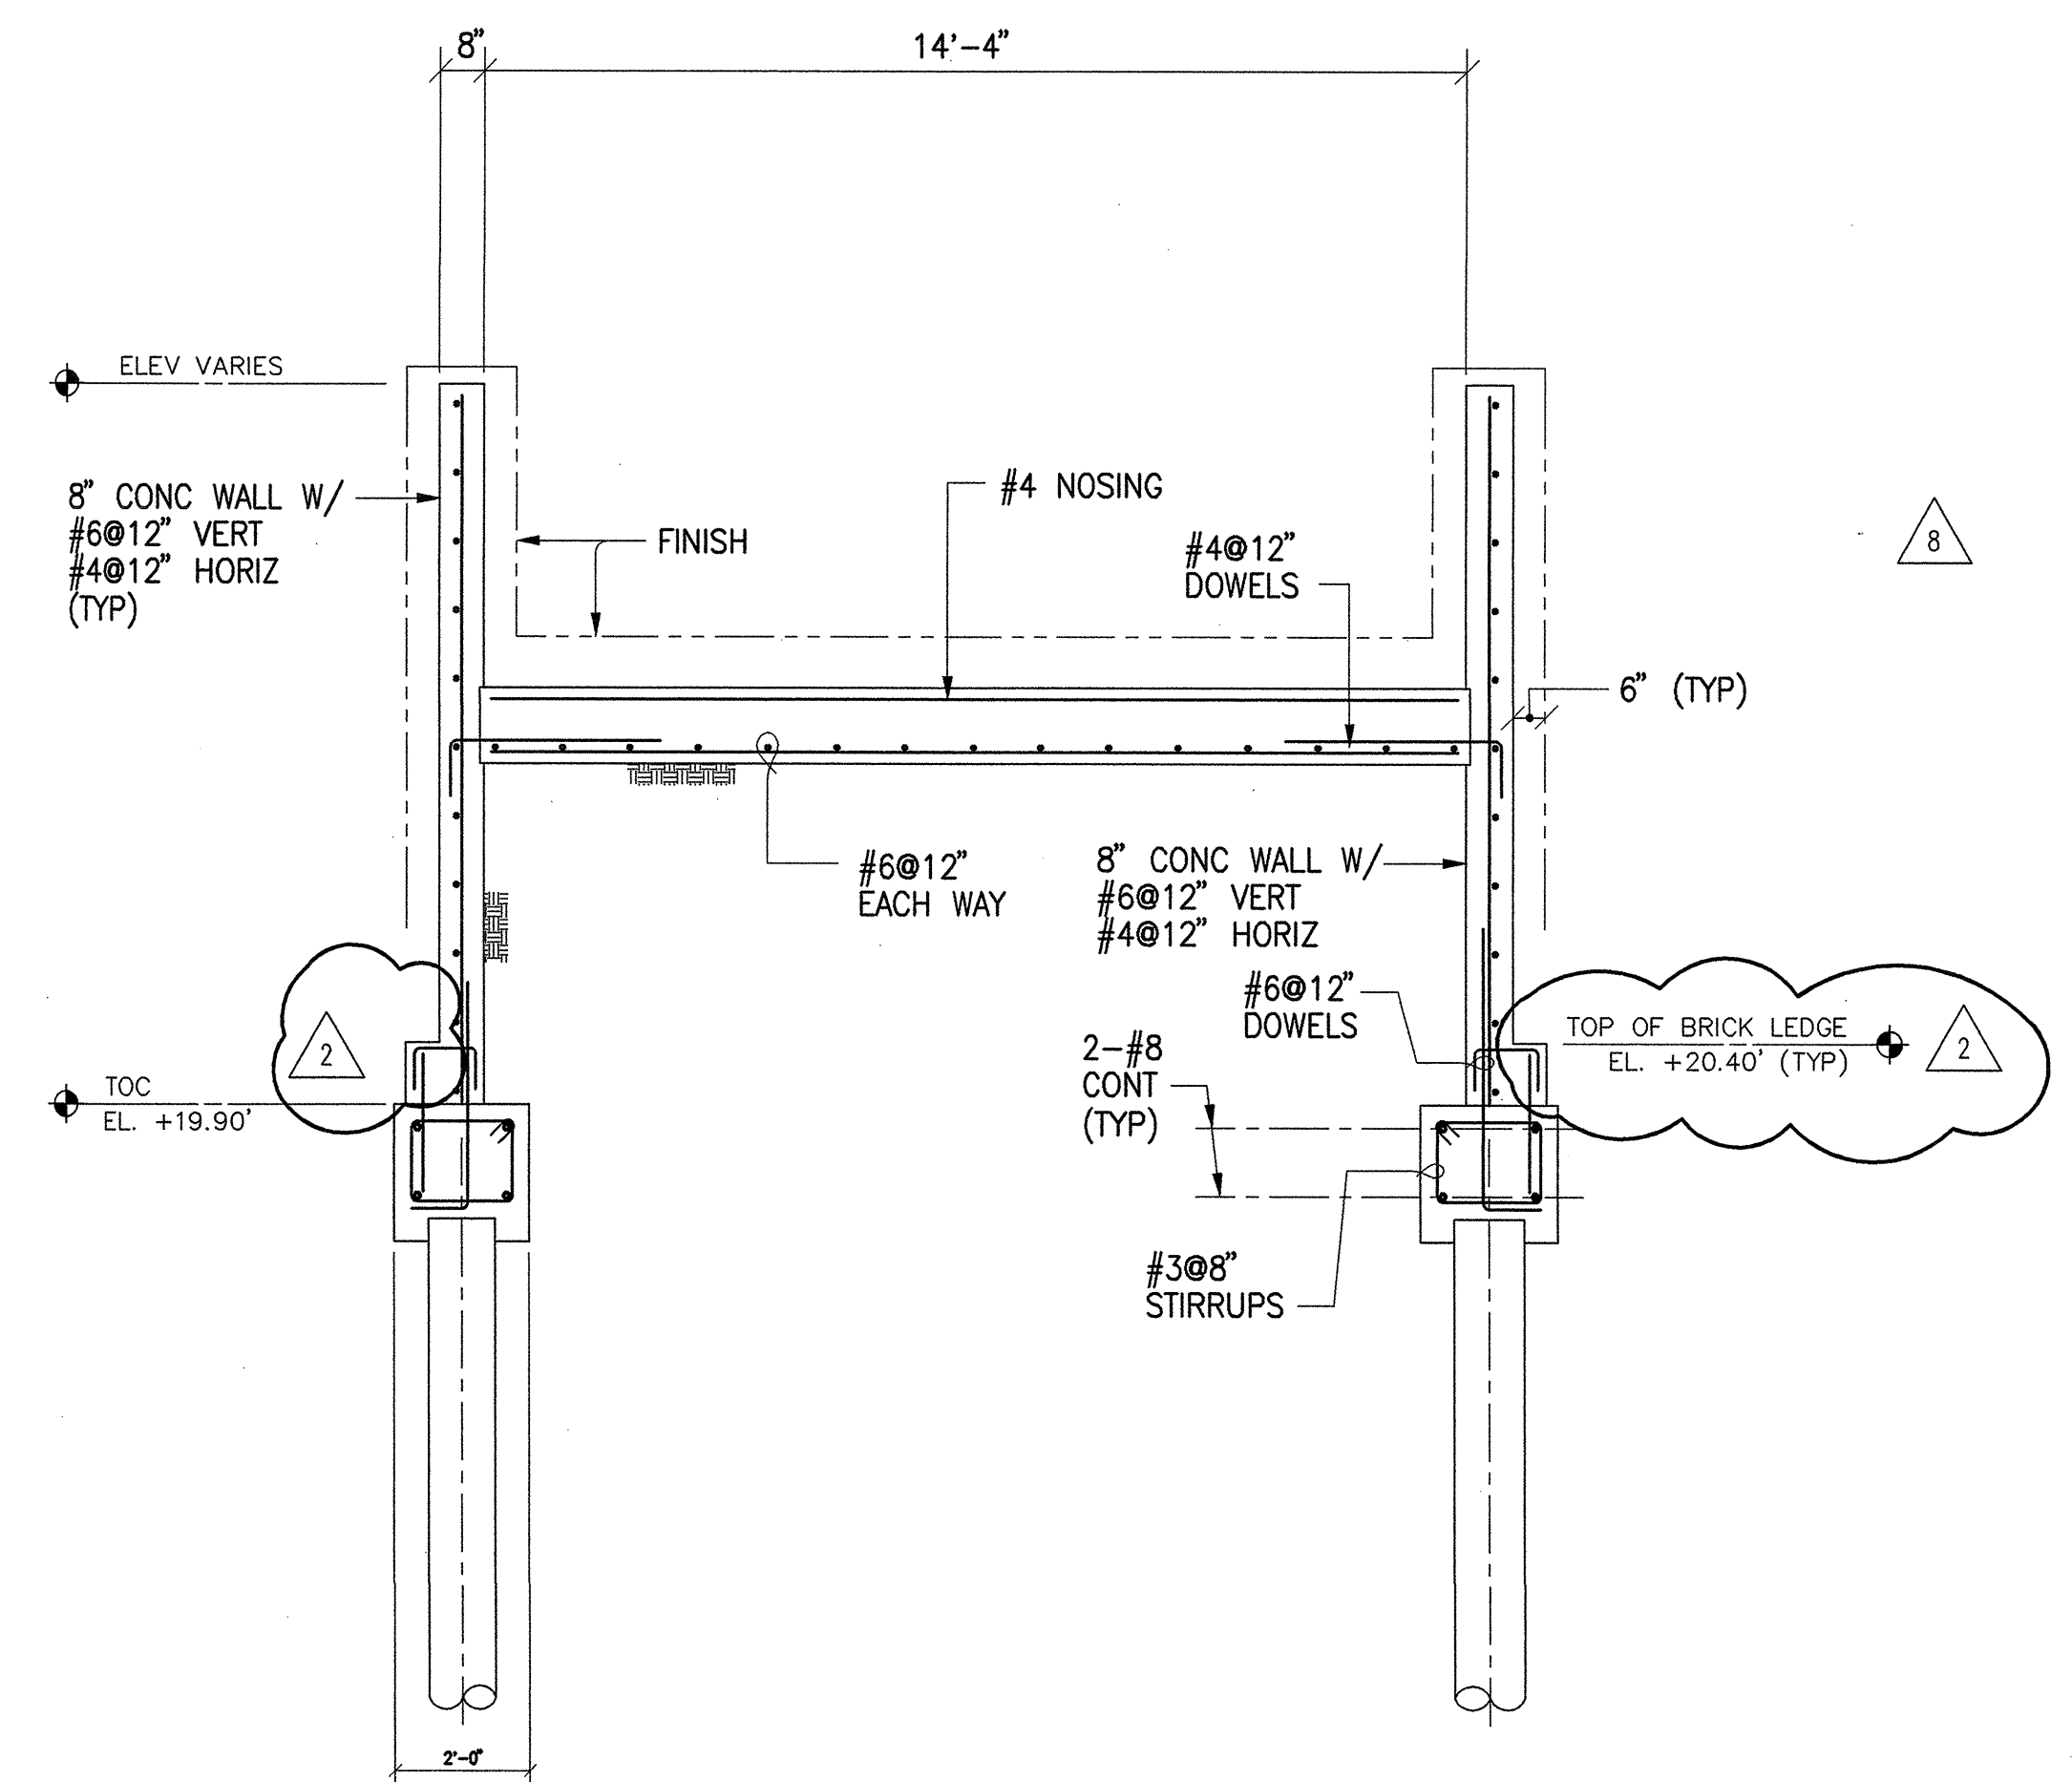


14 SECTION
3/8"=1'-0"

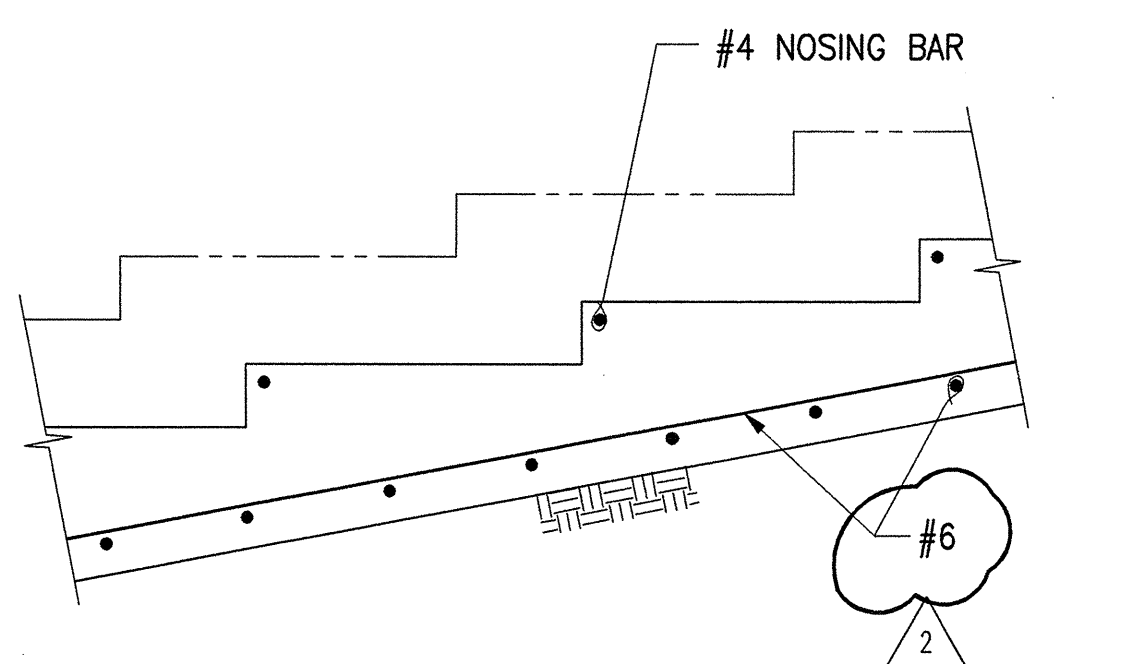


11 DETAIL
3/4"=1'-0"

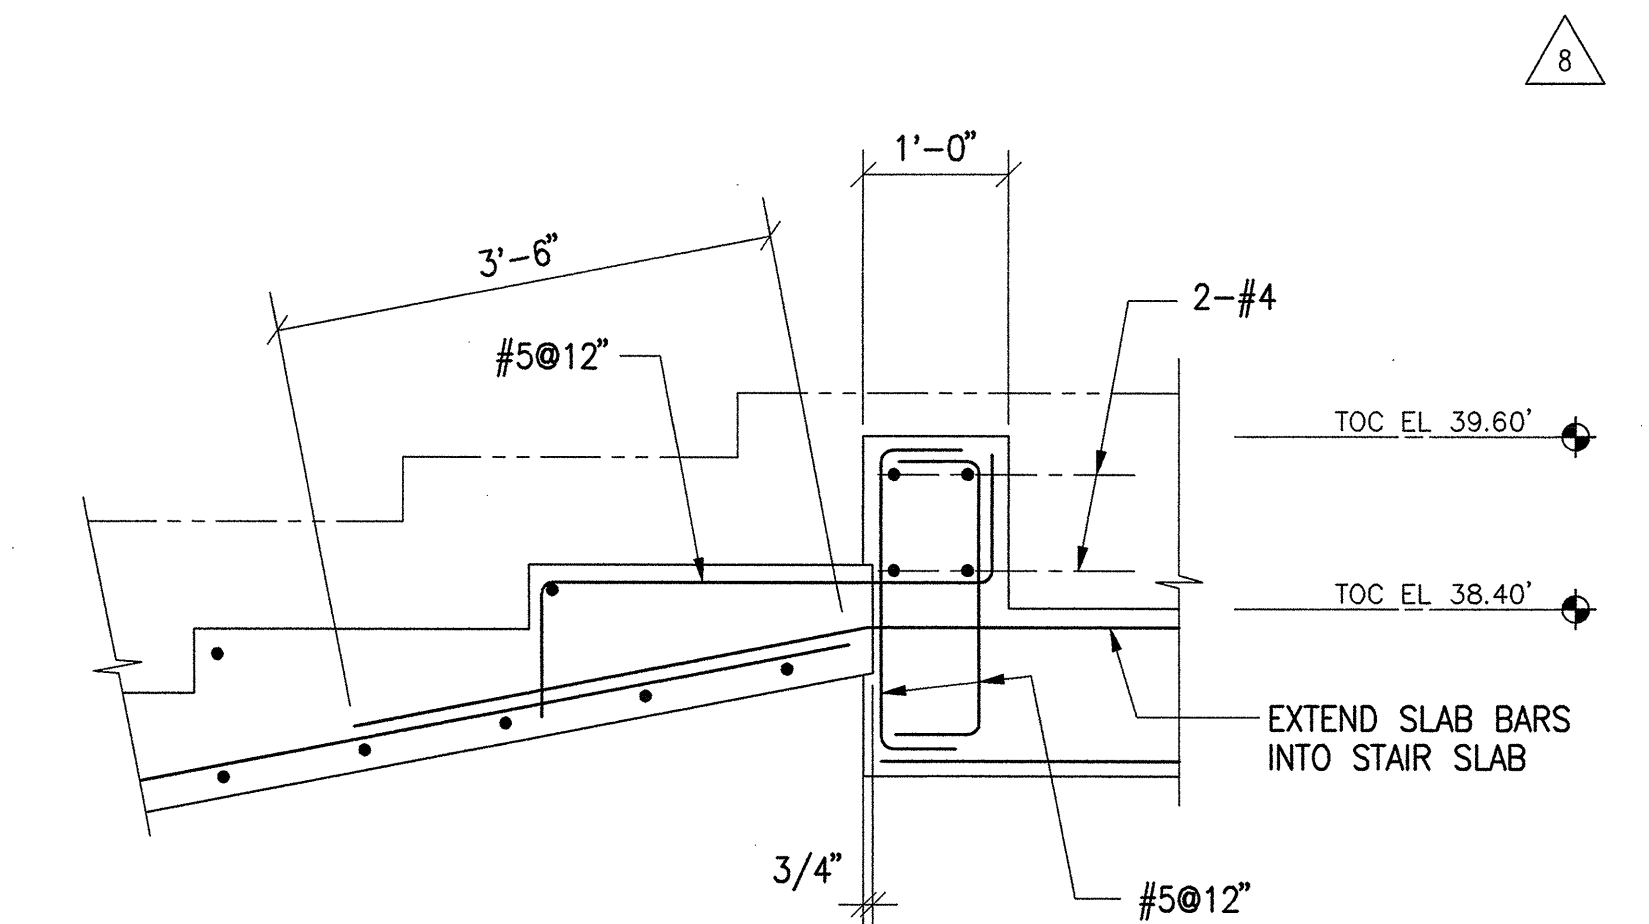


7 DETAIL
3/4"=1'-0"

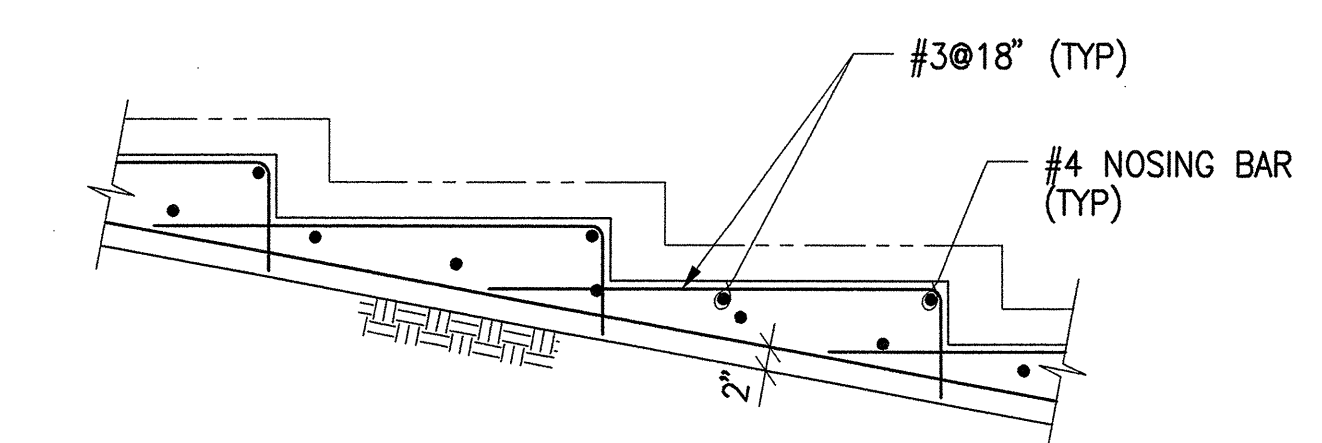


3 DETAIL
3/4"=1'-0"

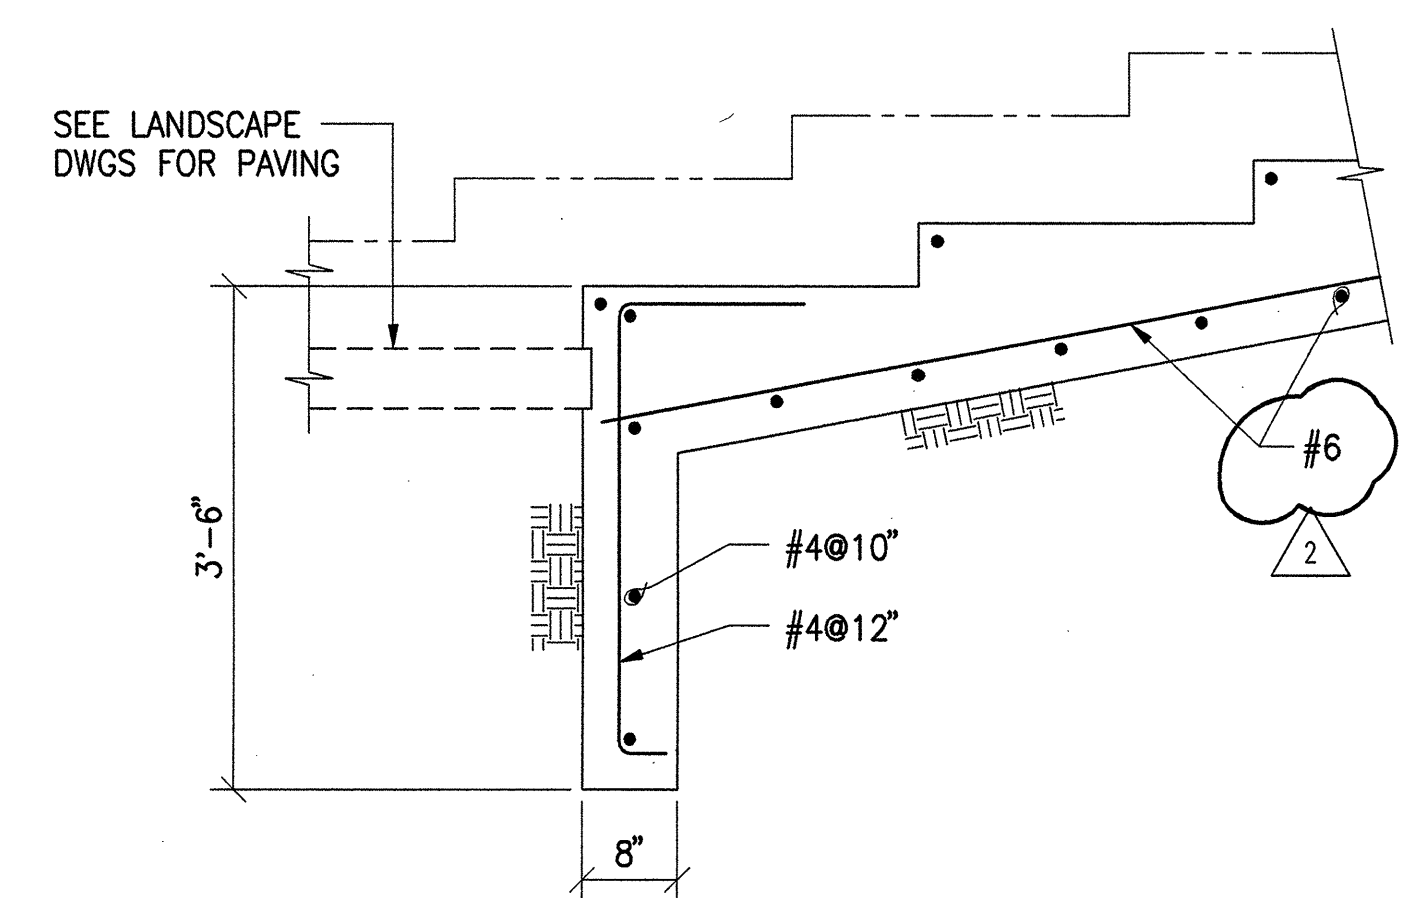

12 DETAIL
3/4"=1'-0"

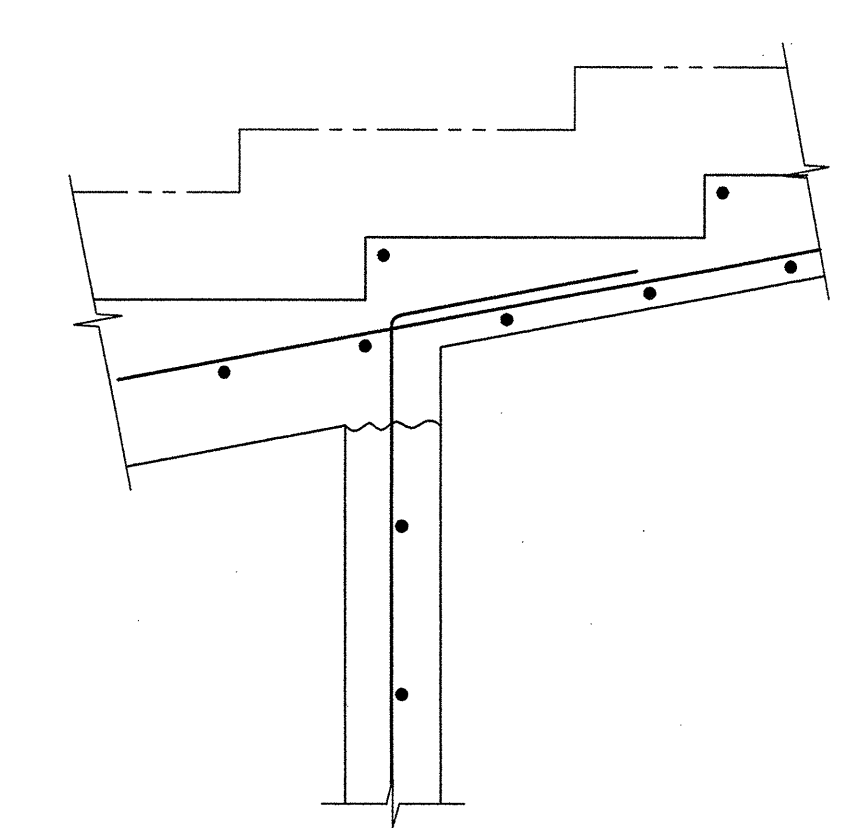

8 DETAIL
3/4"=1'-0"

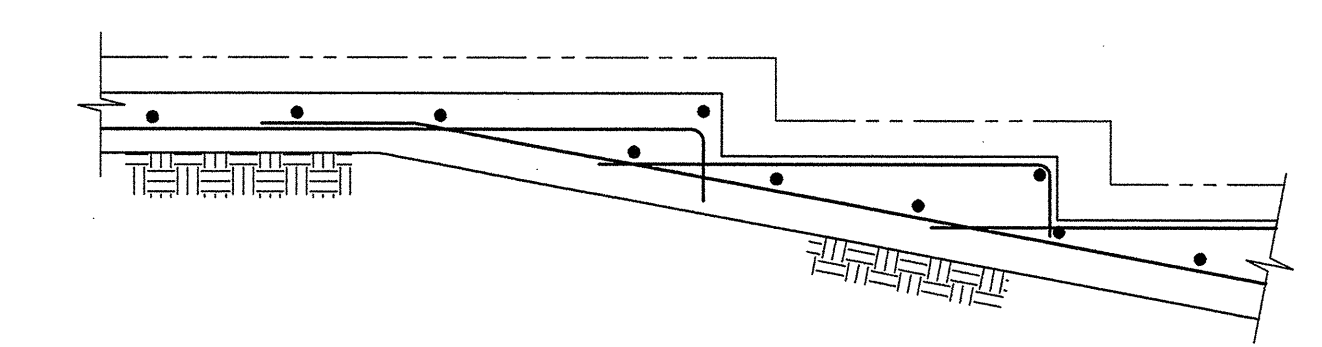

4 DETAIL
3/4"=1'-0"

ADDENDUM #2
(TO ISSUE #8)
JULY 30, 2001

FRANK O. GEHRY & ASSOCIATES, INC.
PG VANDERWEL ENGINEERS, INC.
Structural Engineer

THE RAY AND MARIA STATA CENTER
MASSACHUSETTS INSTITUTE OF TECHNOLOGY
77 VASSAR ST. CAMBRIDGE, MASSACHUSETTS 02139

NOTES:

NO.	DATE	ISSUE

TITLE
CONCRETE SECTIONS & DETAILS, STAIR DETAILS
PROJECT NUMBER
9801
SCALE
DRAWN BY
DATE
JULY 30, 2001
SHEET NUMBER
S4-8.6
© FRANK O. GEHRY & ASSOCIATES, INC.