
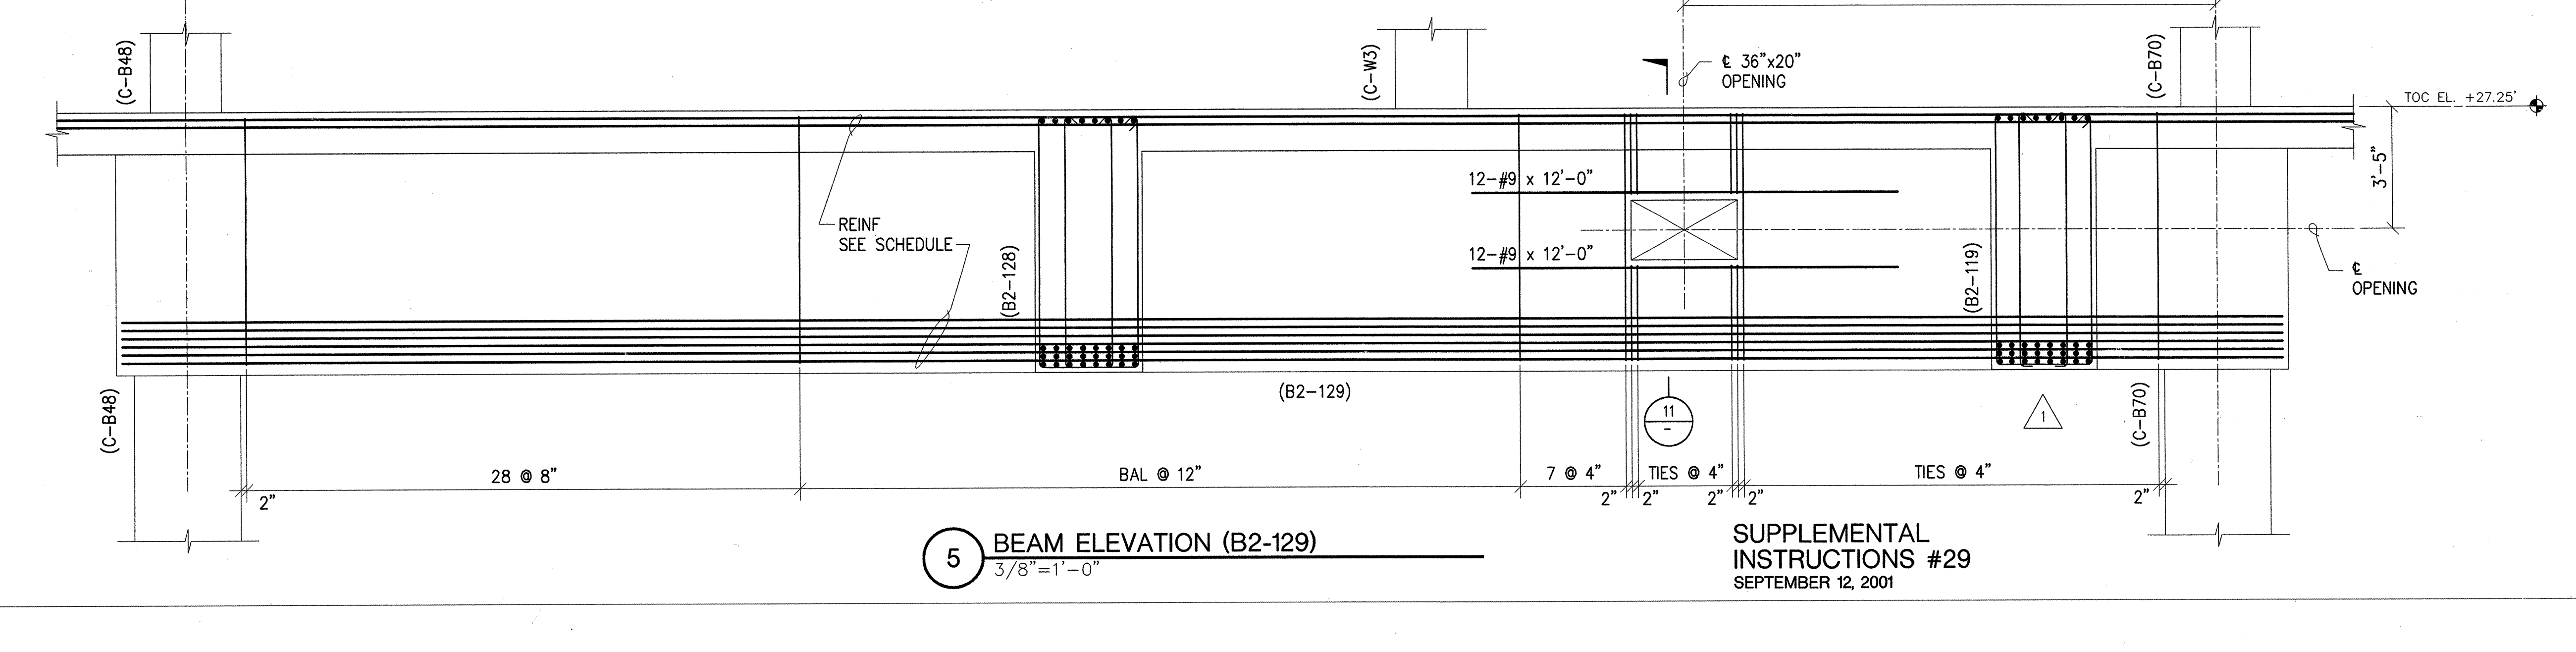
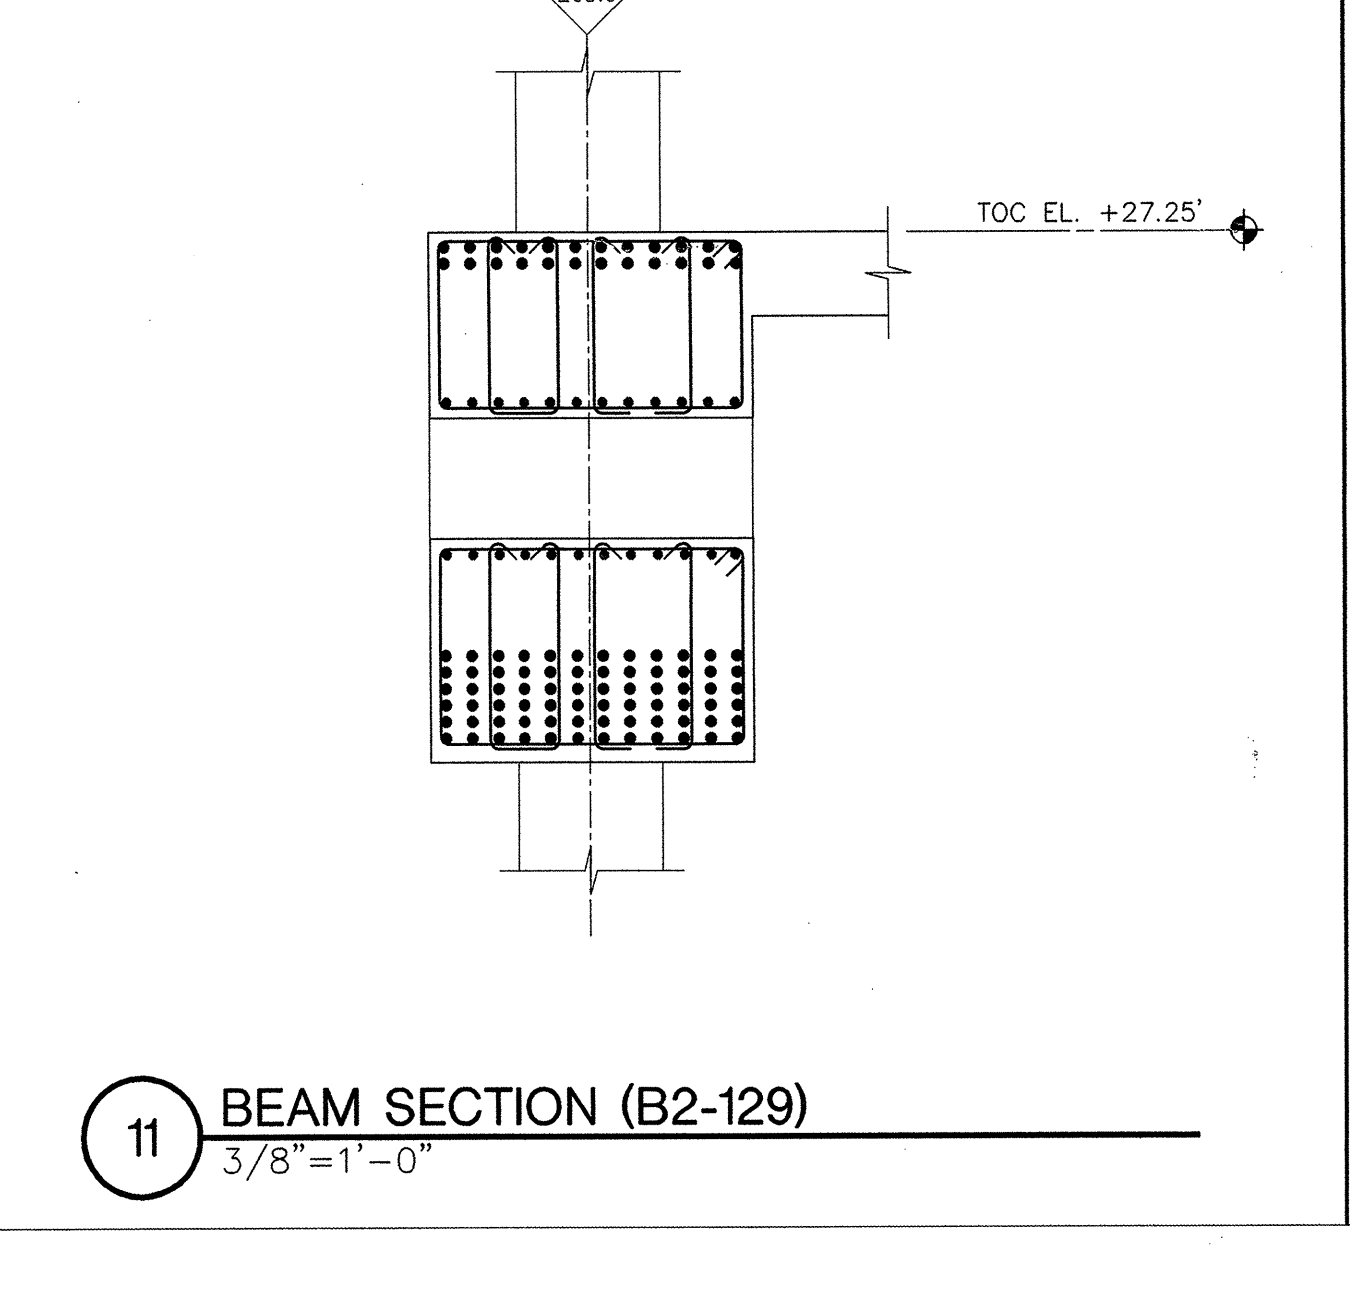
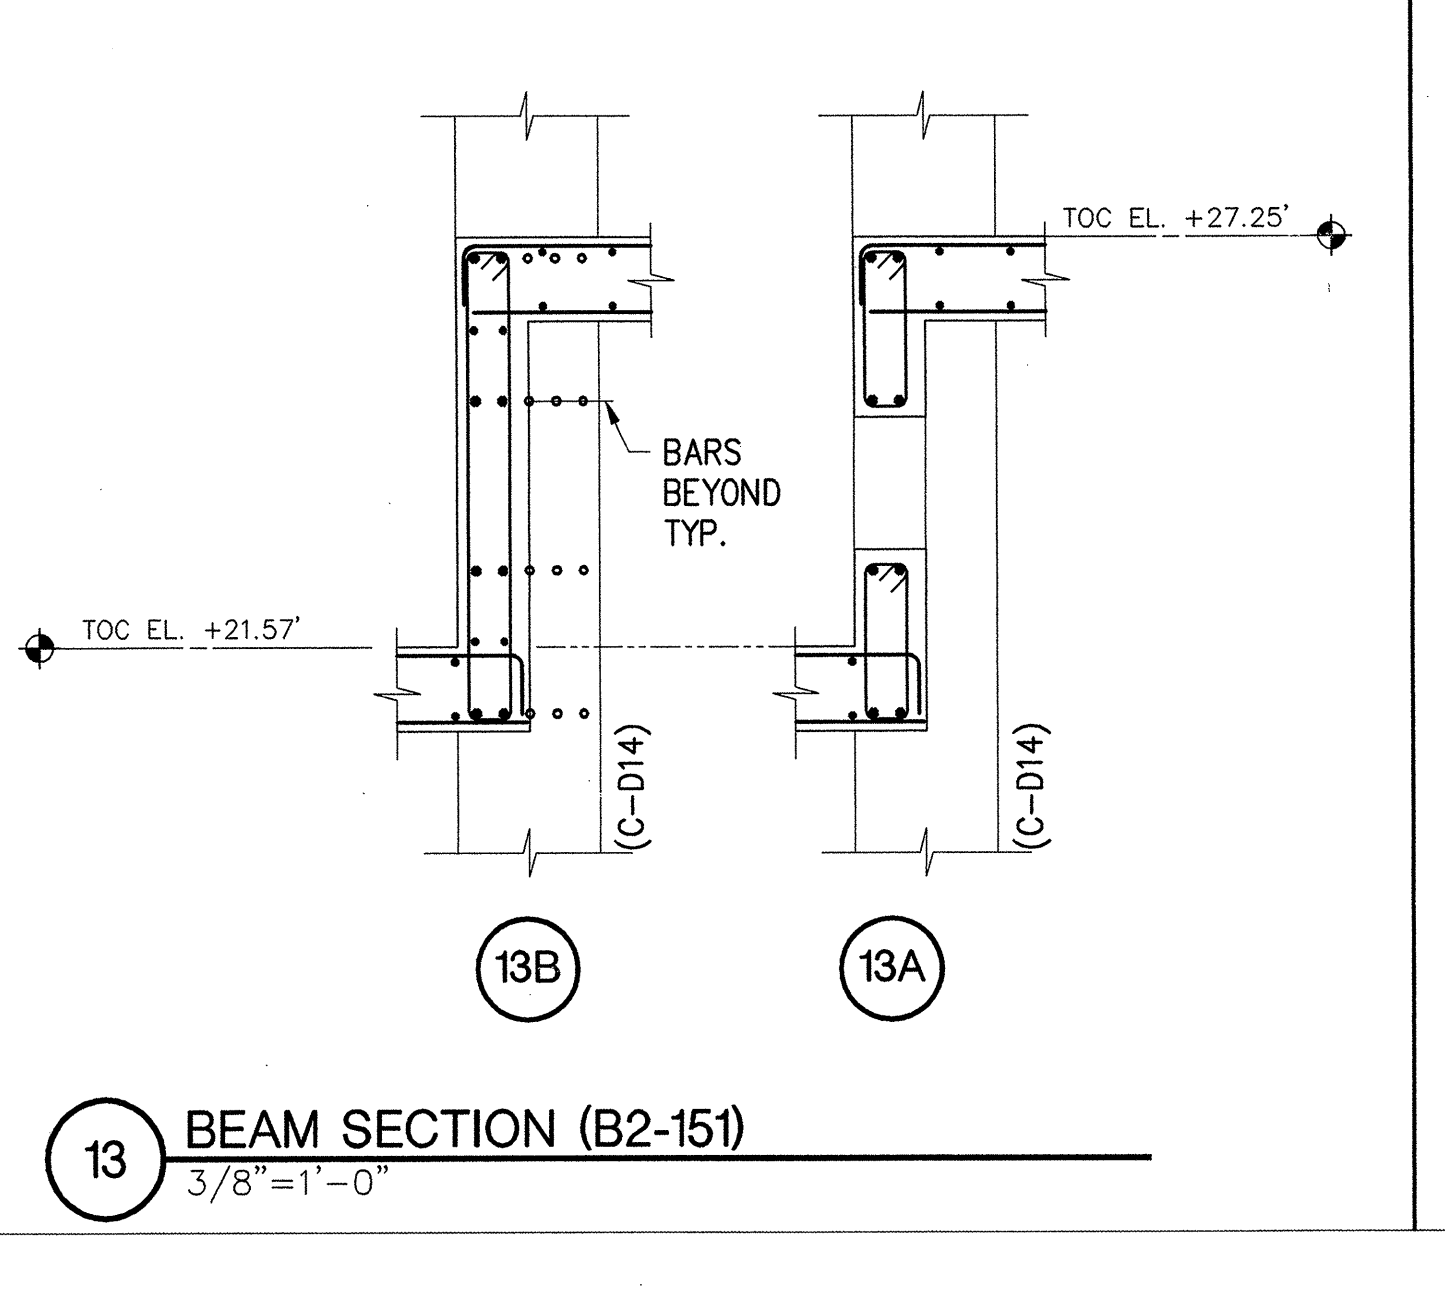
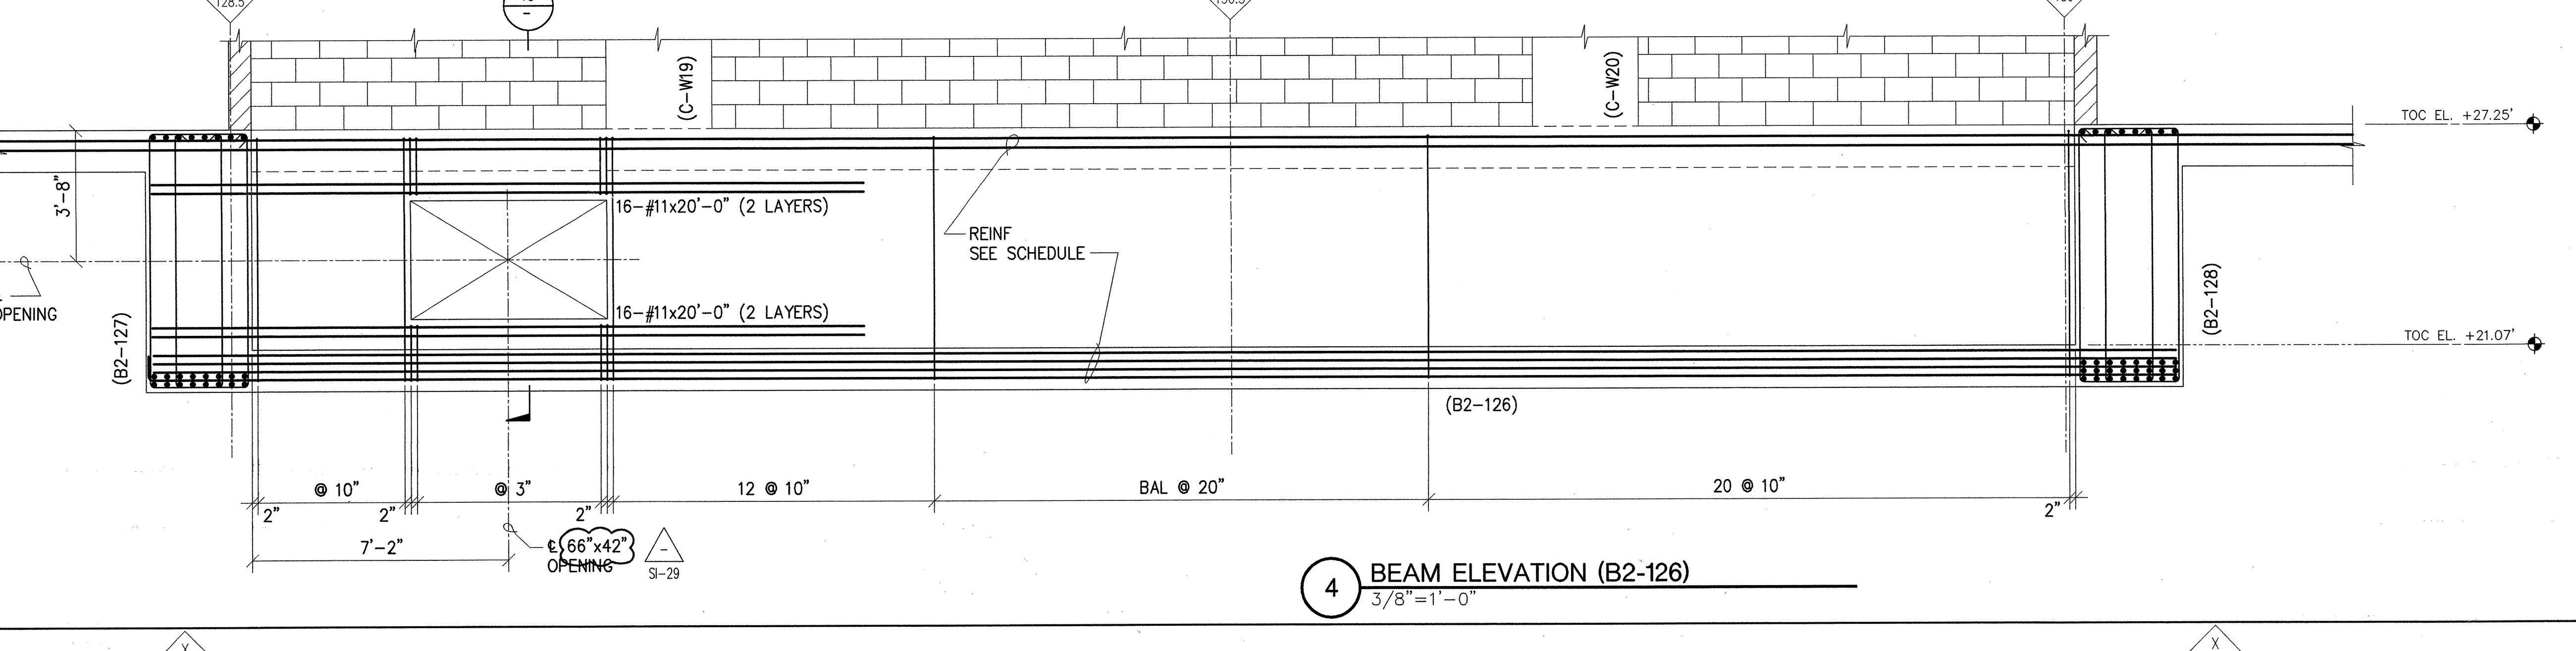
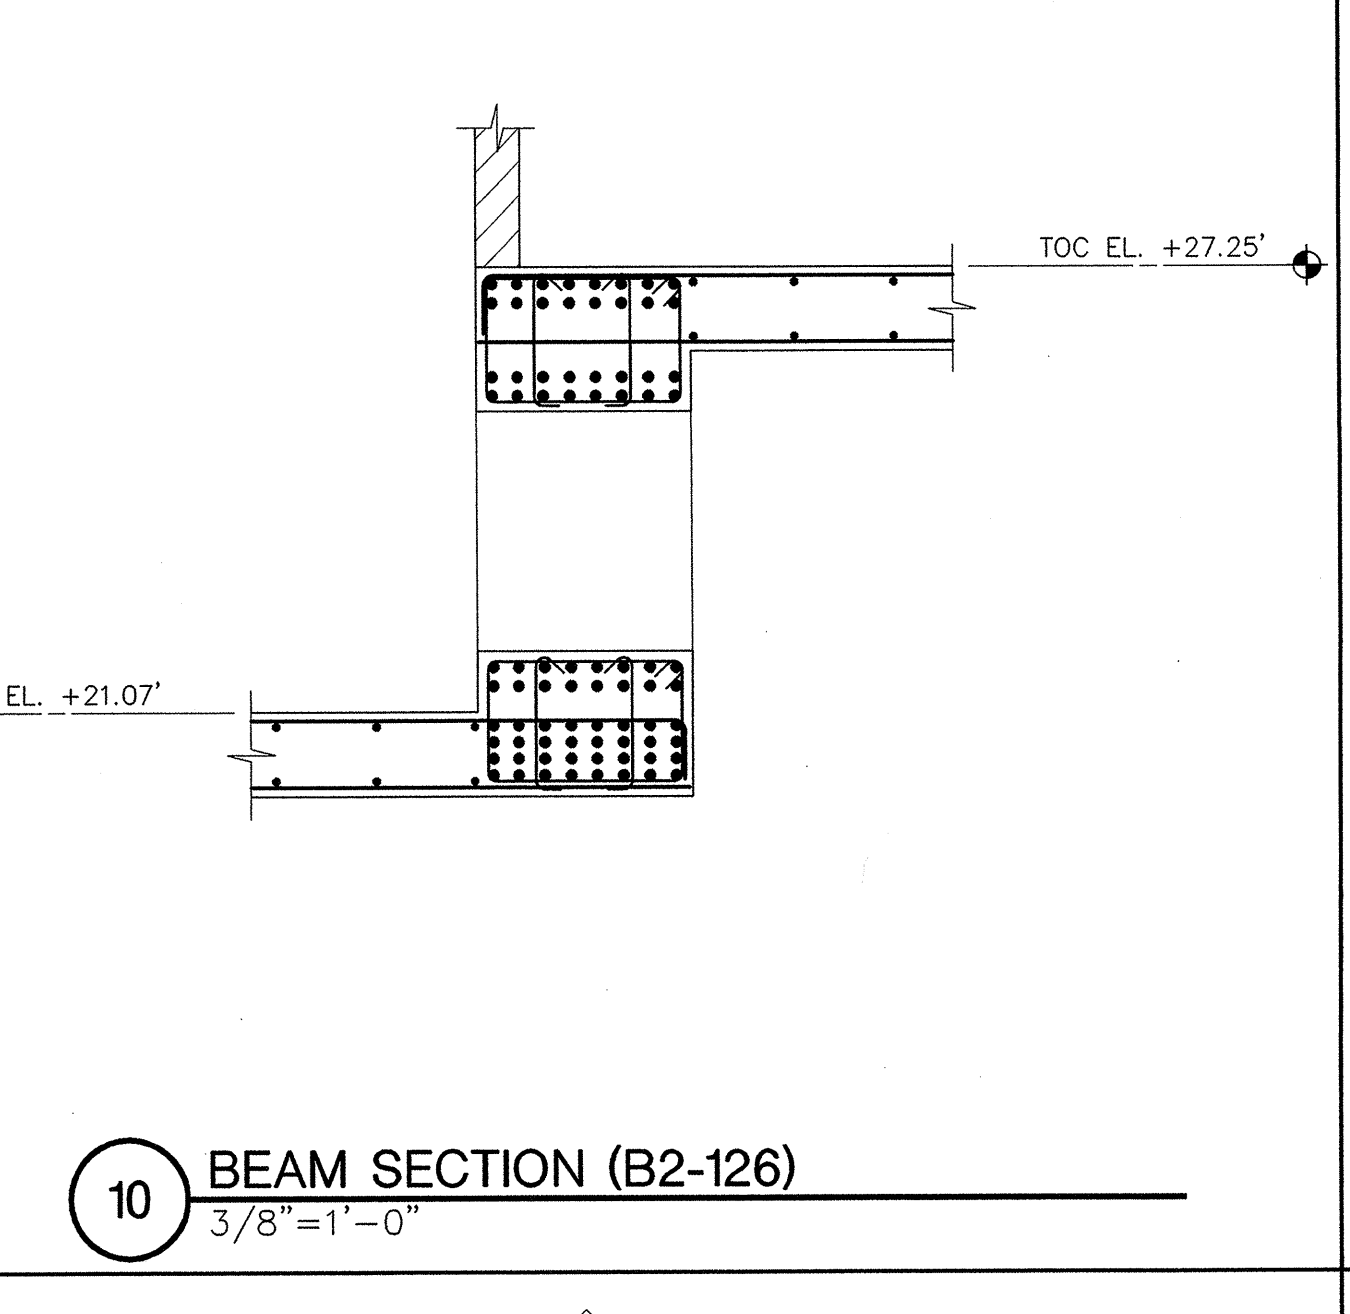
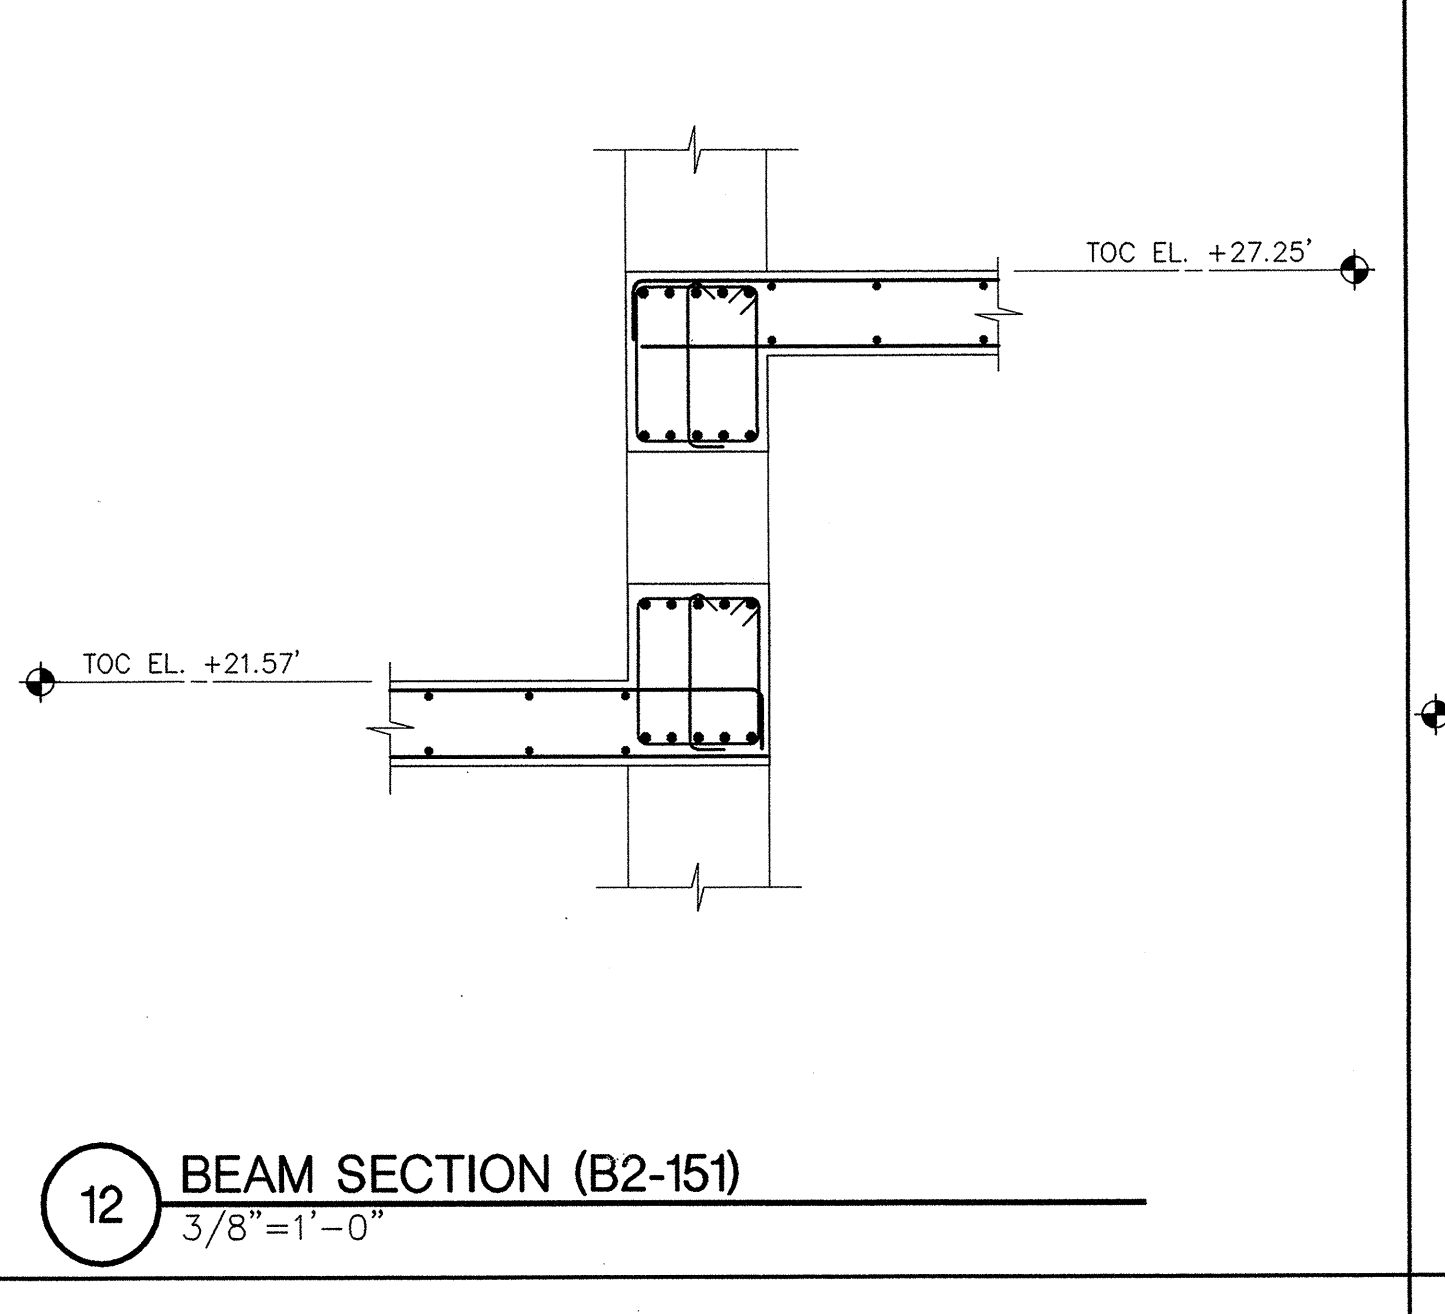
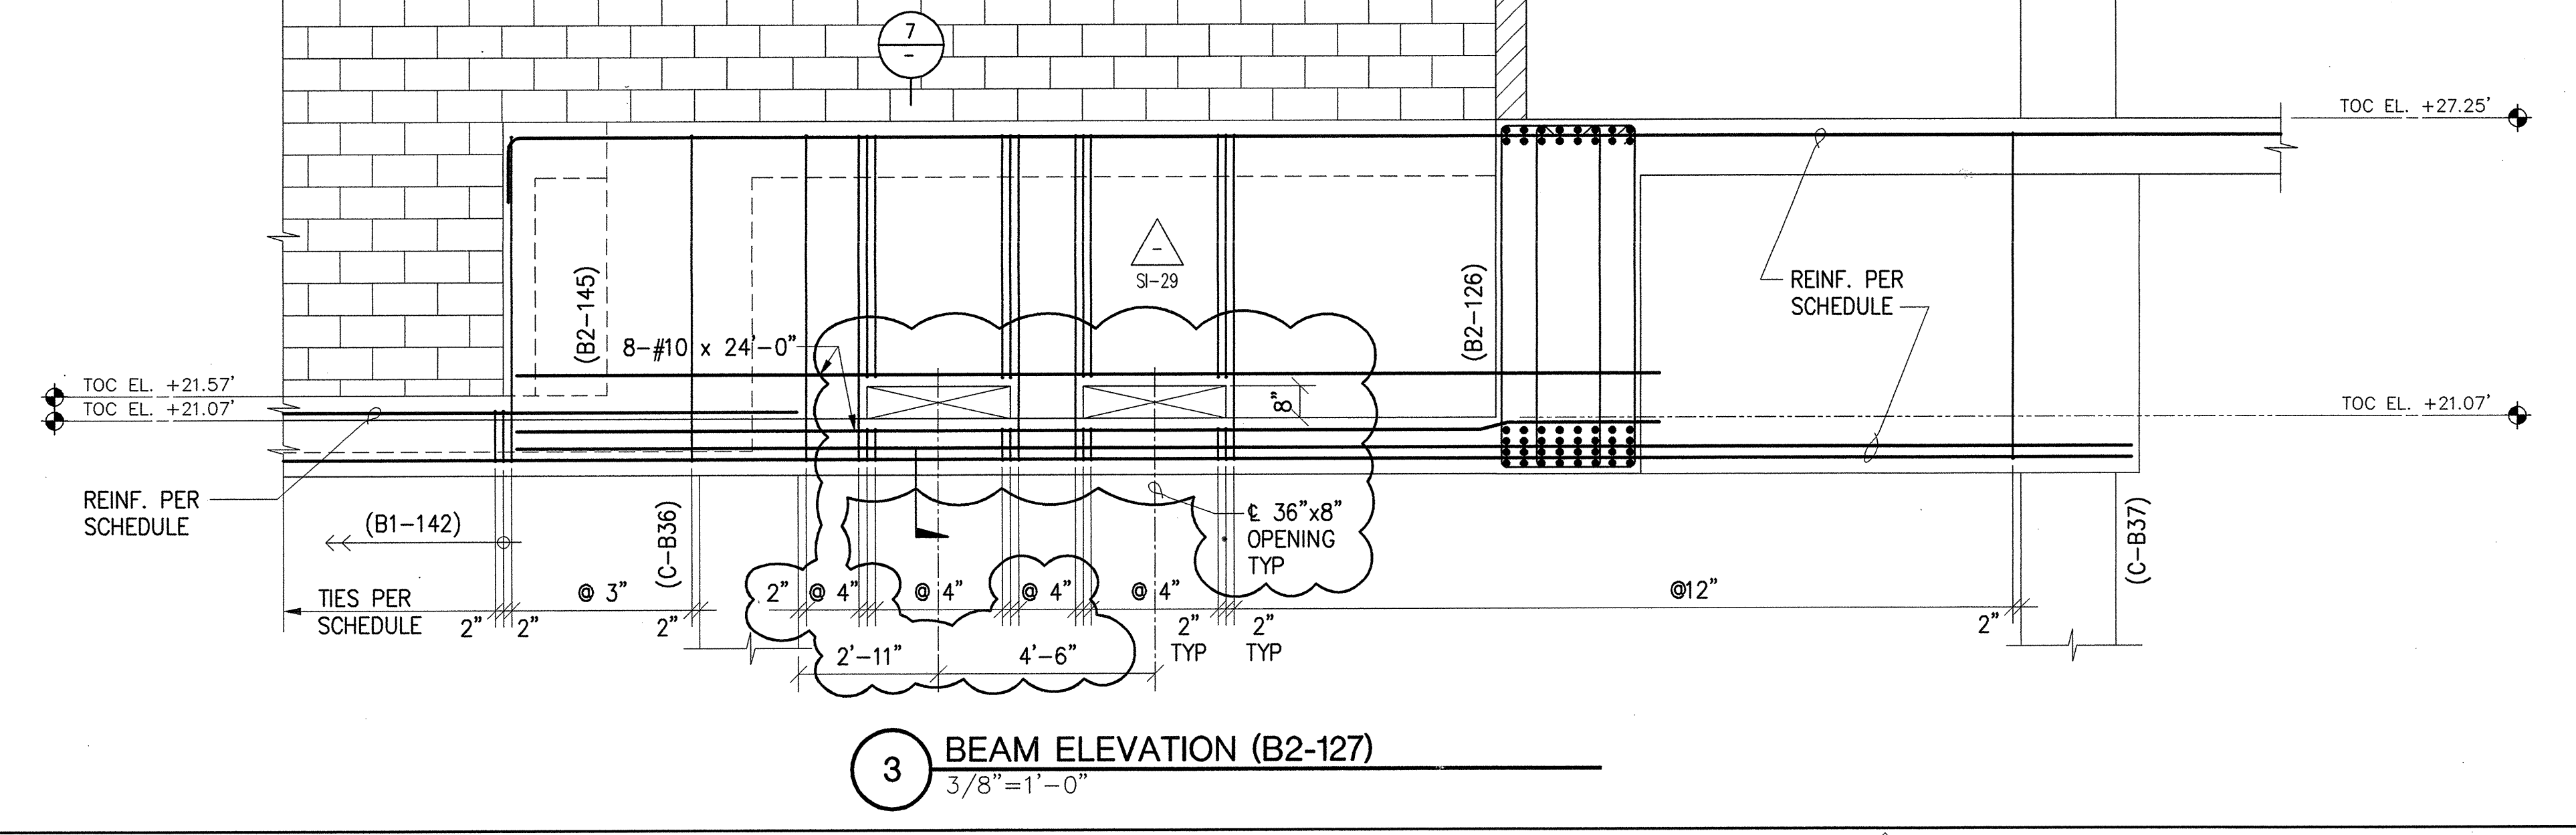
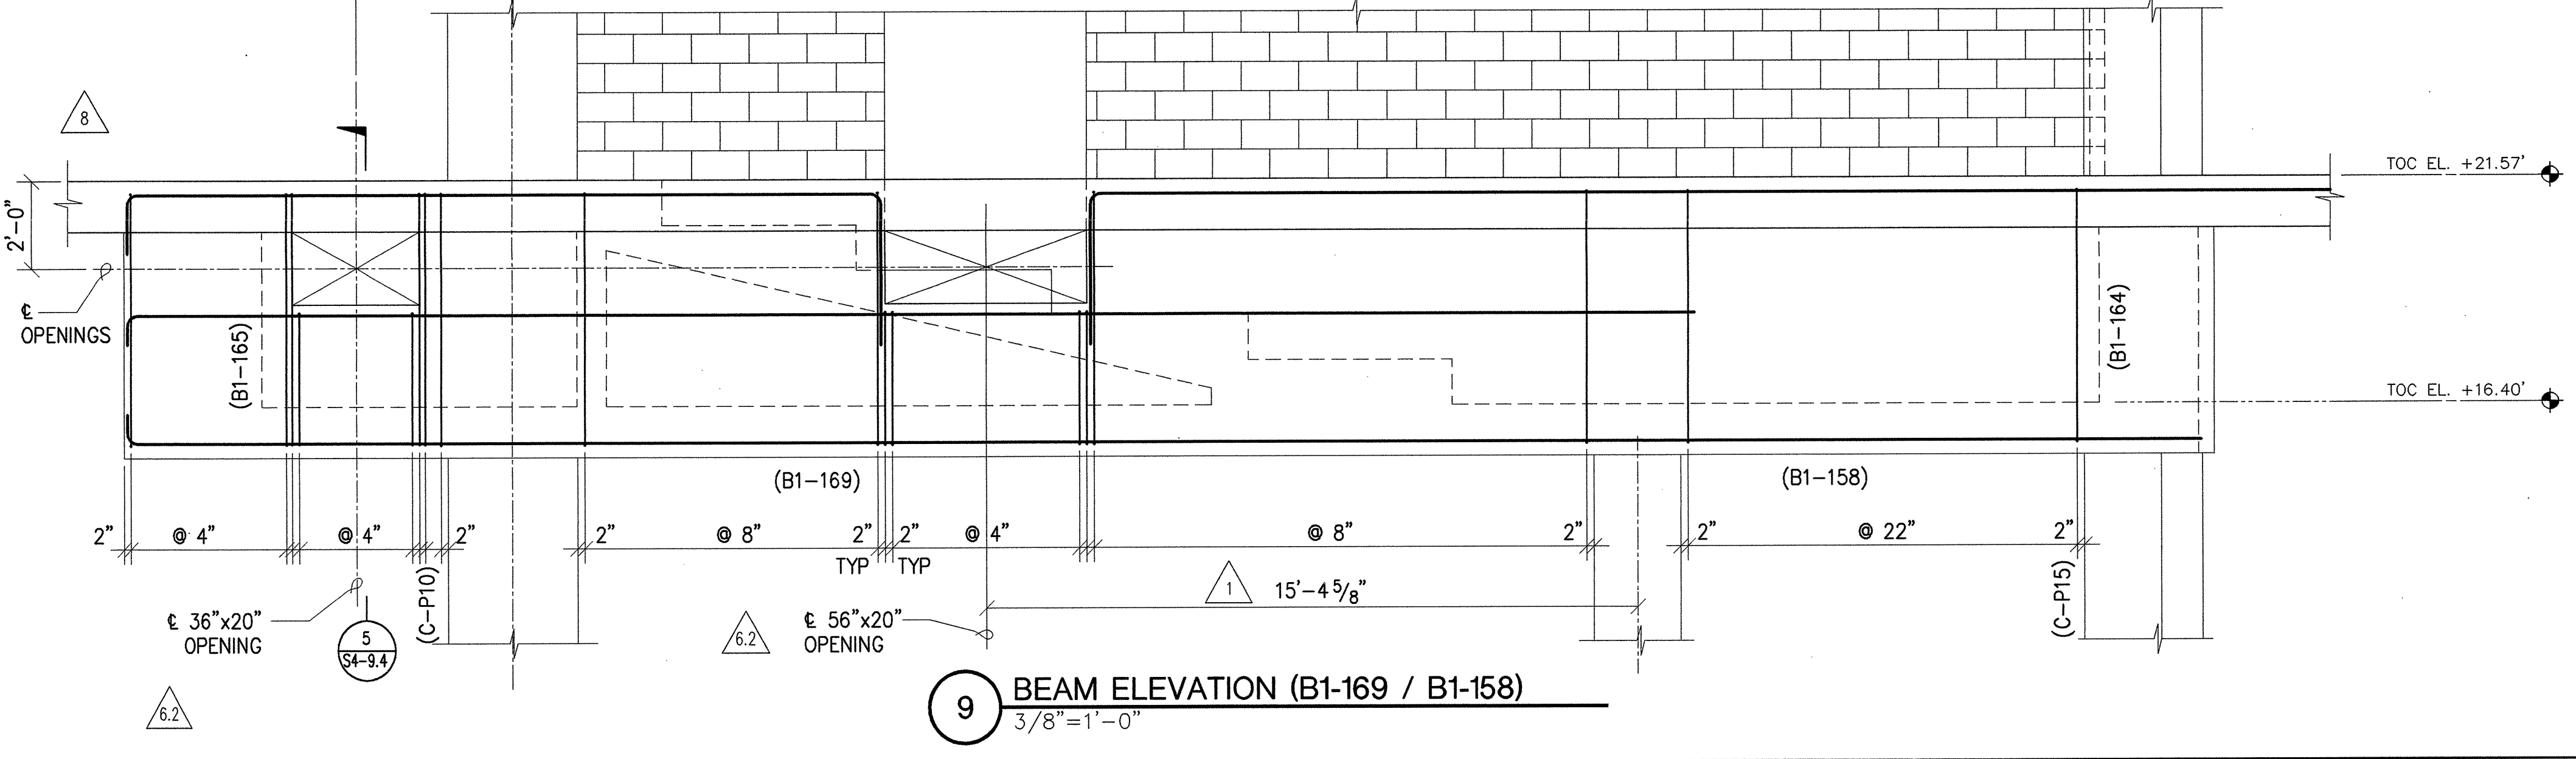
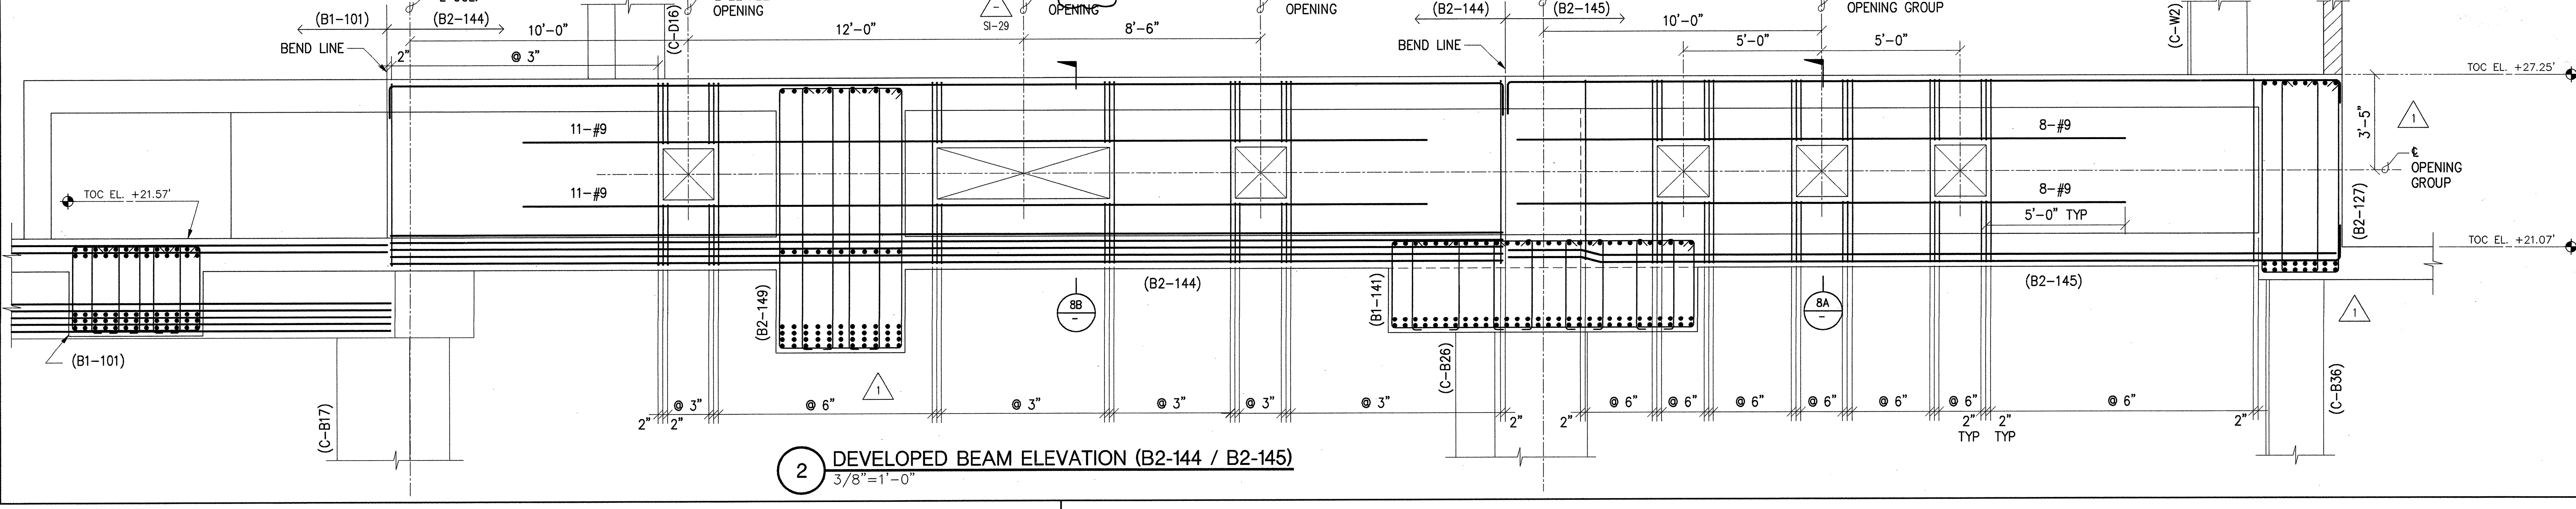
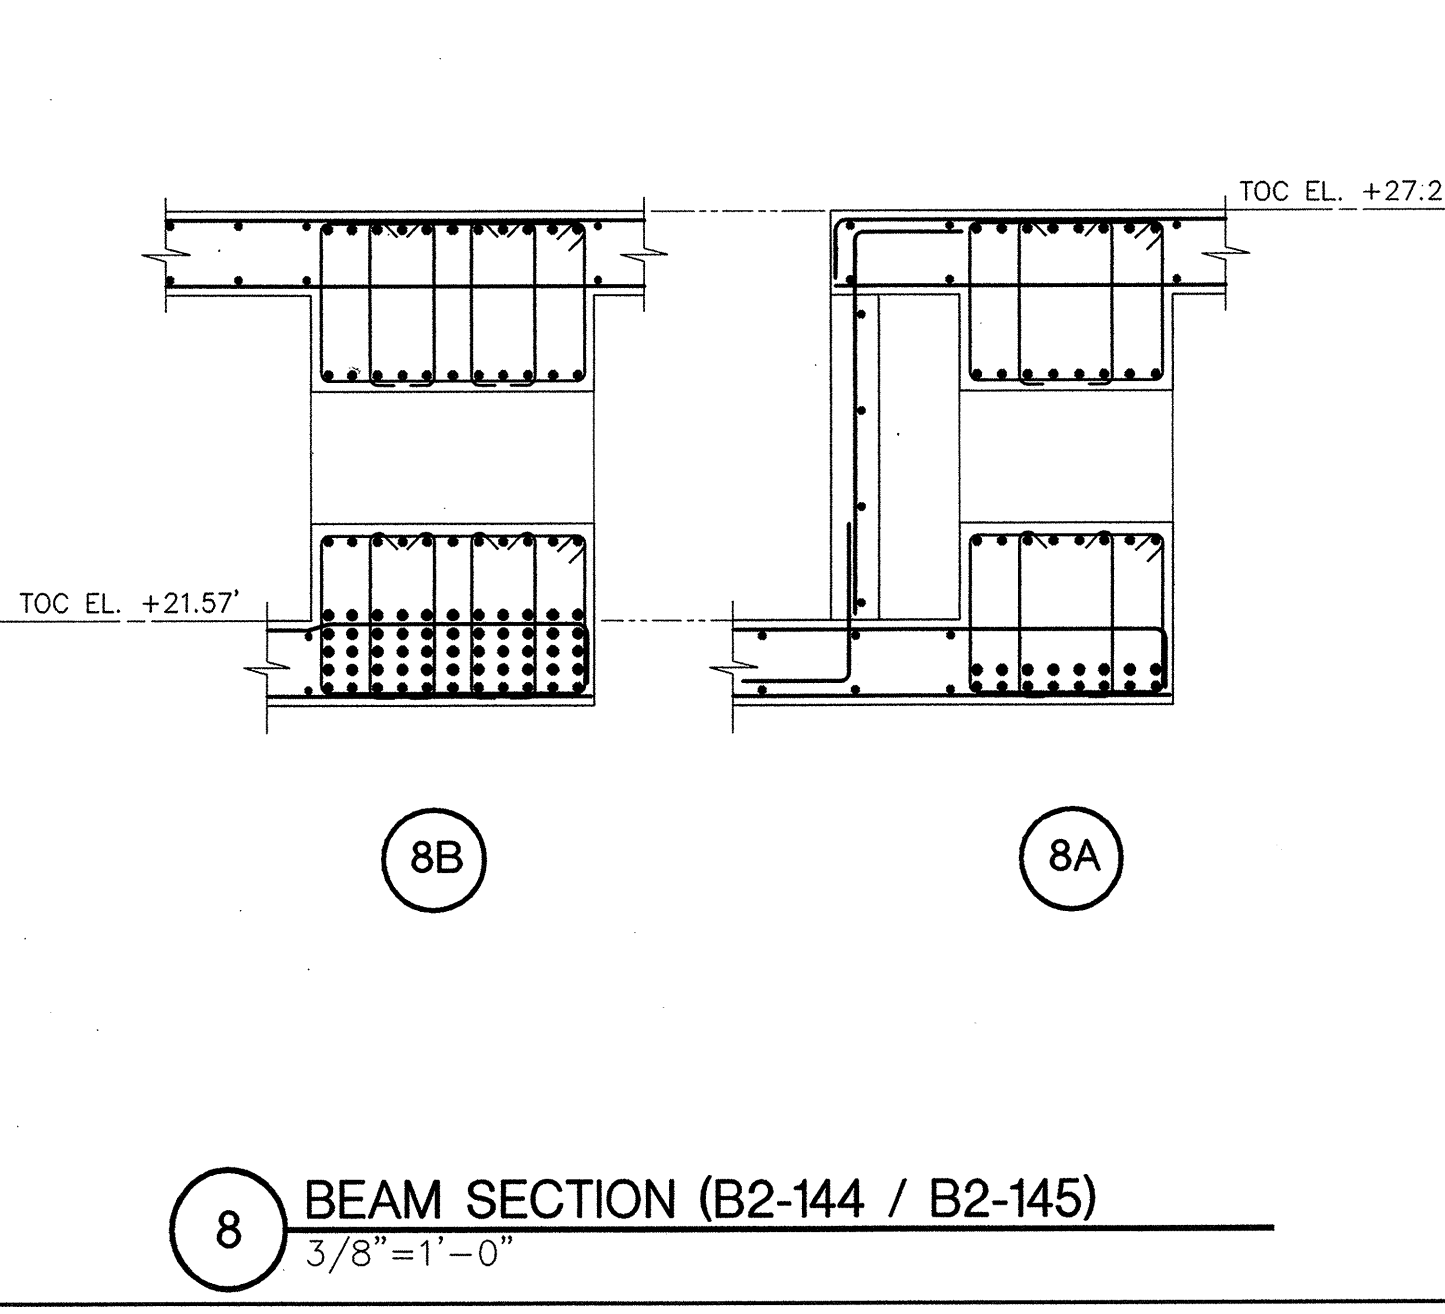
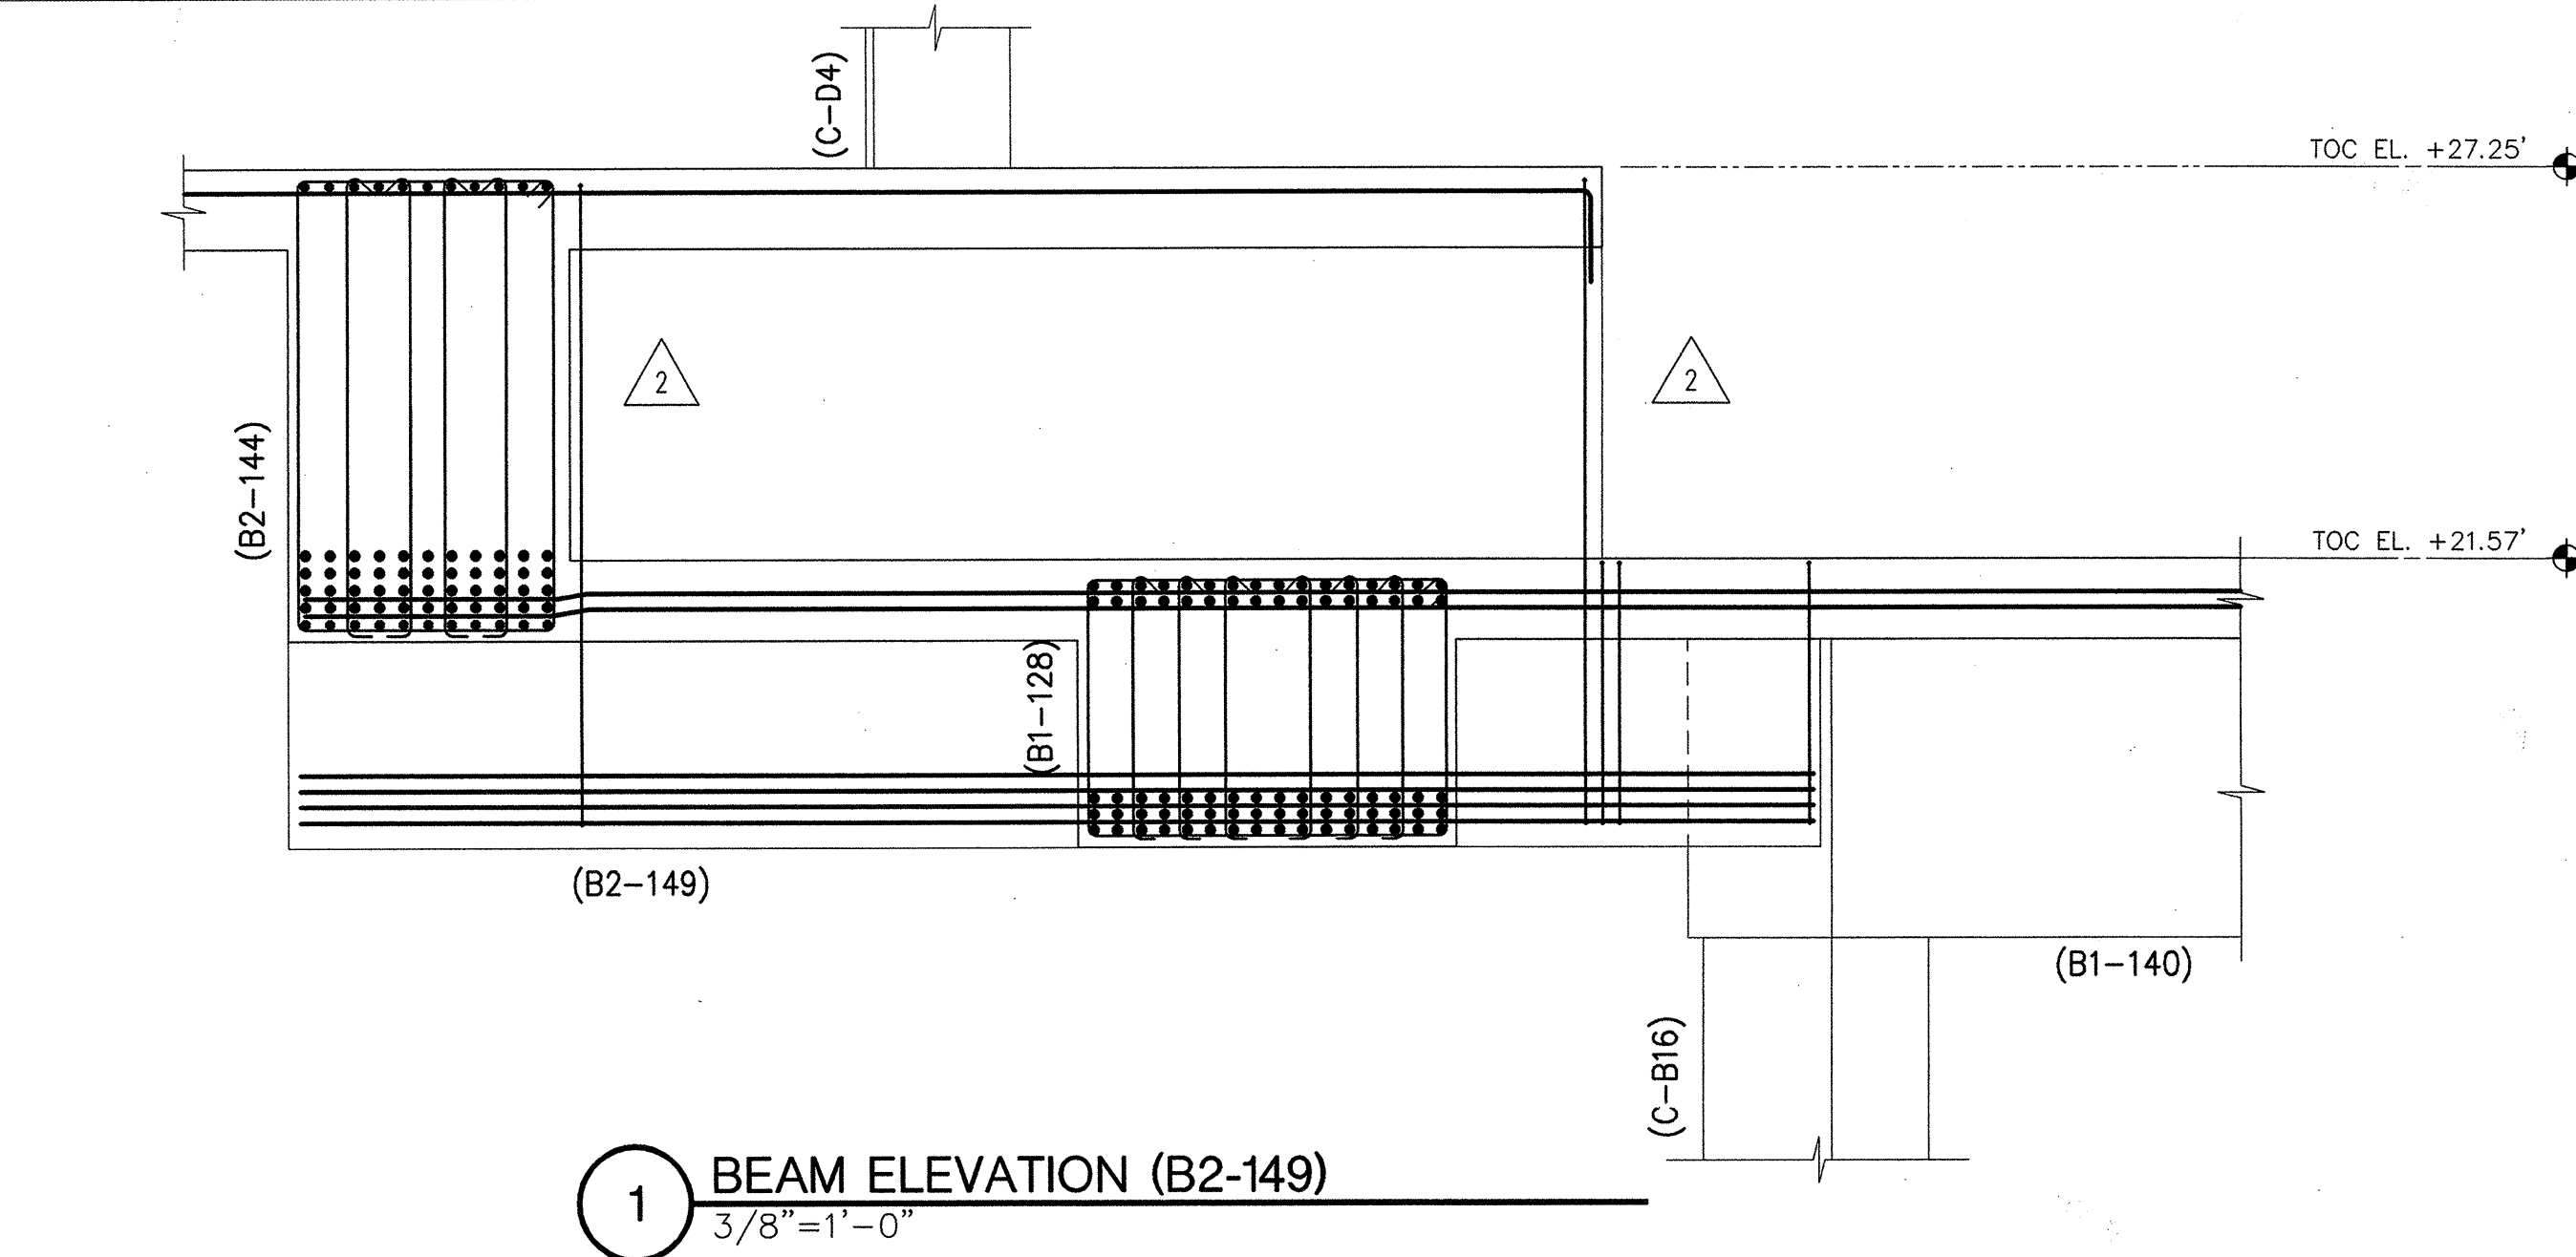
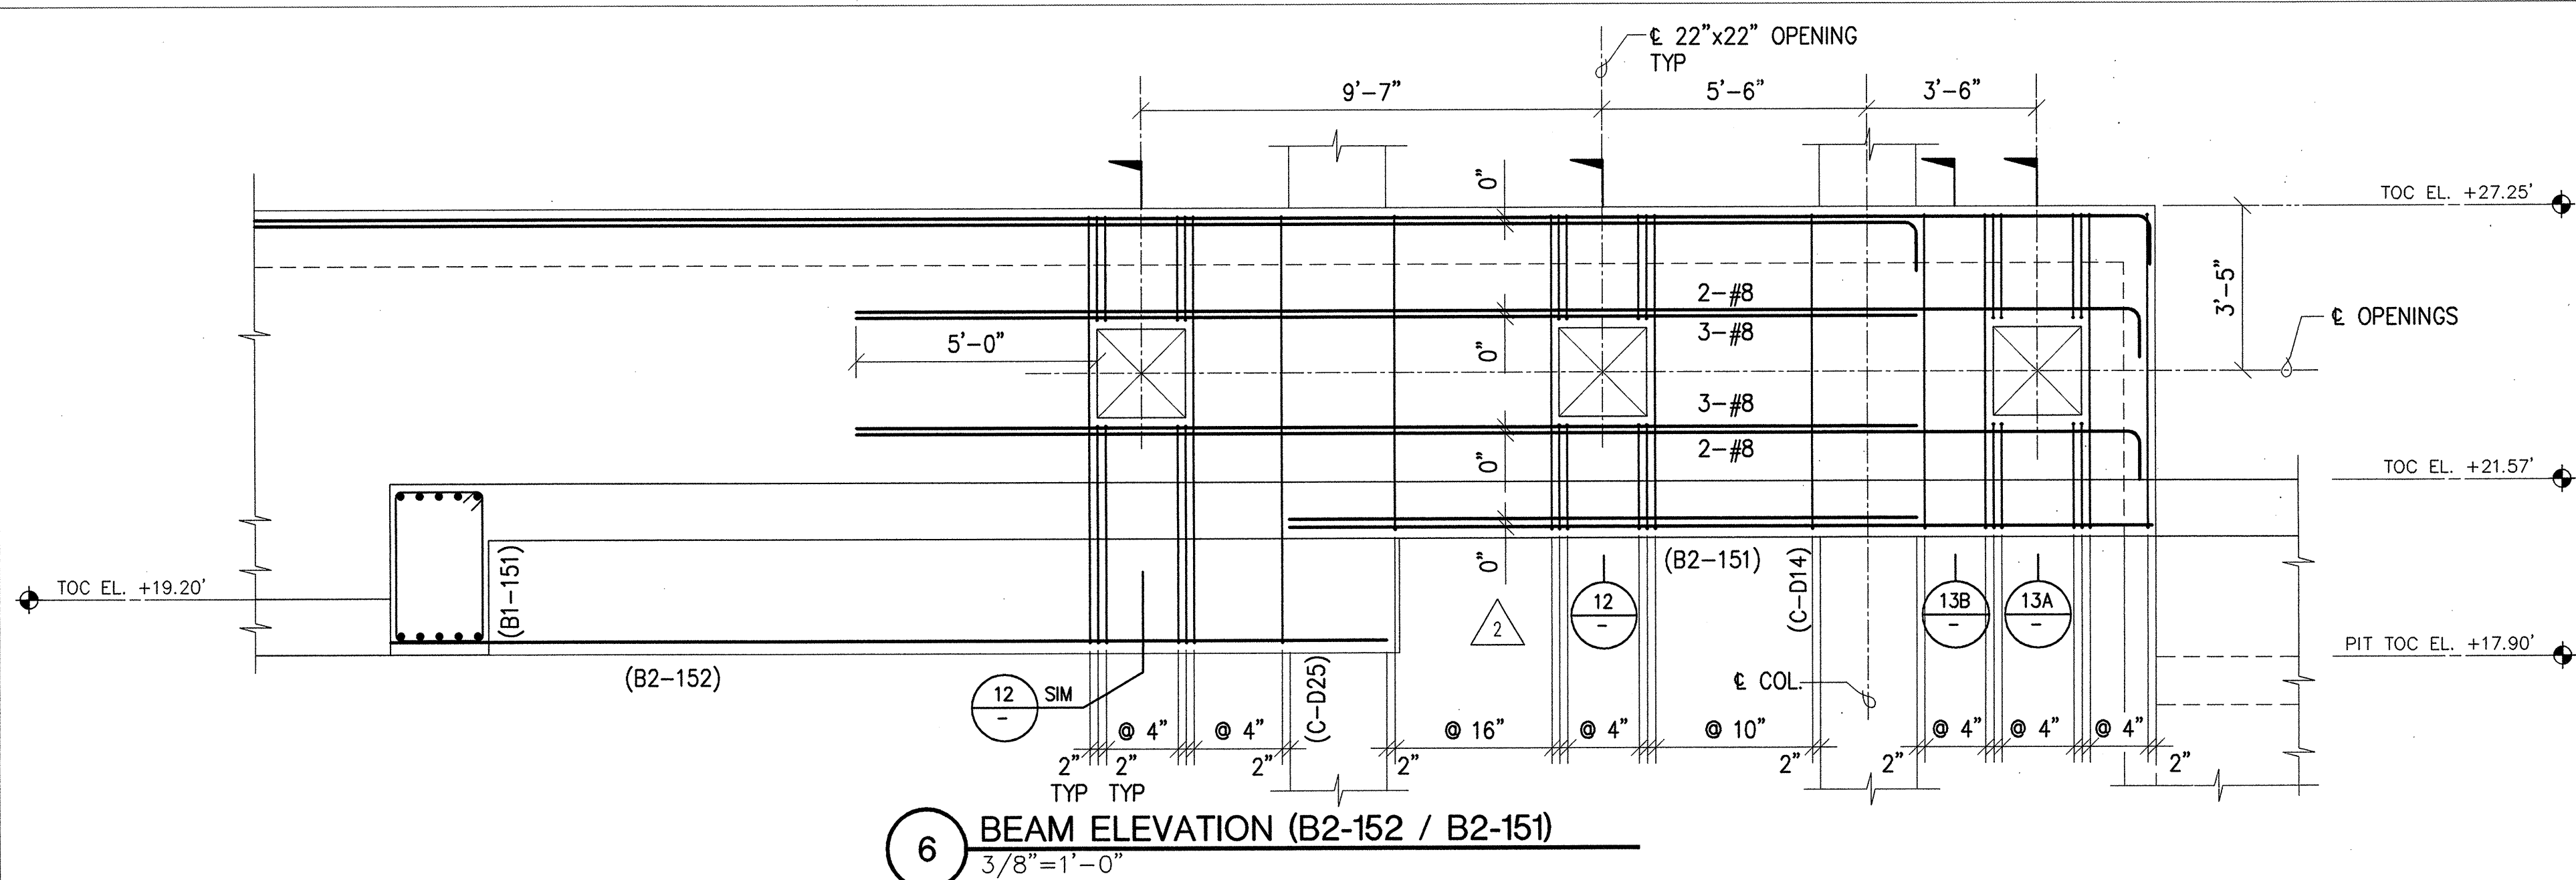


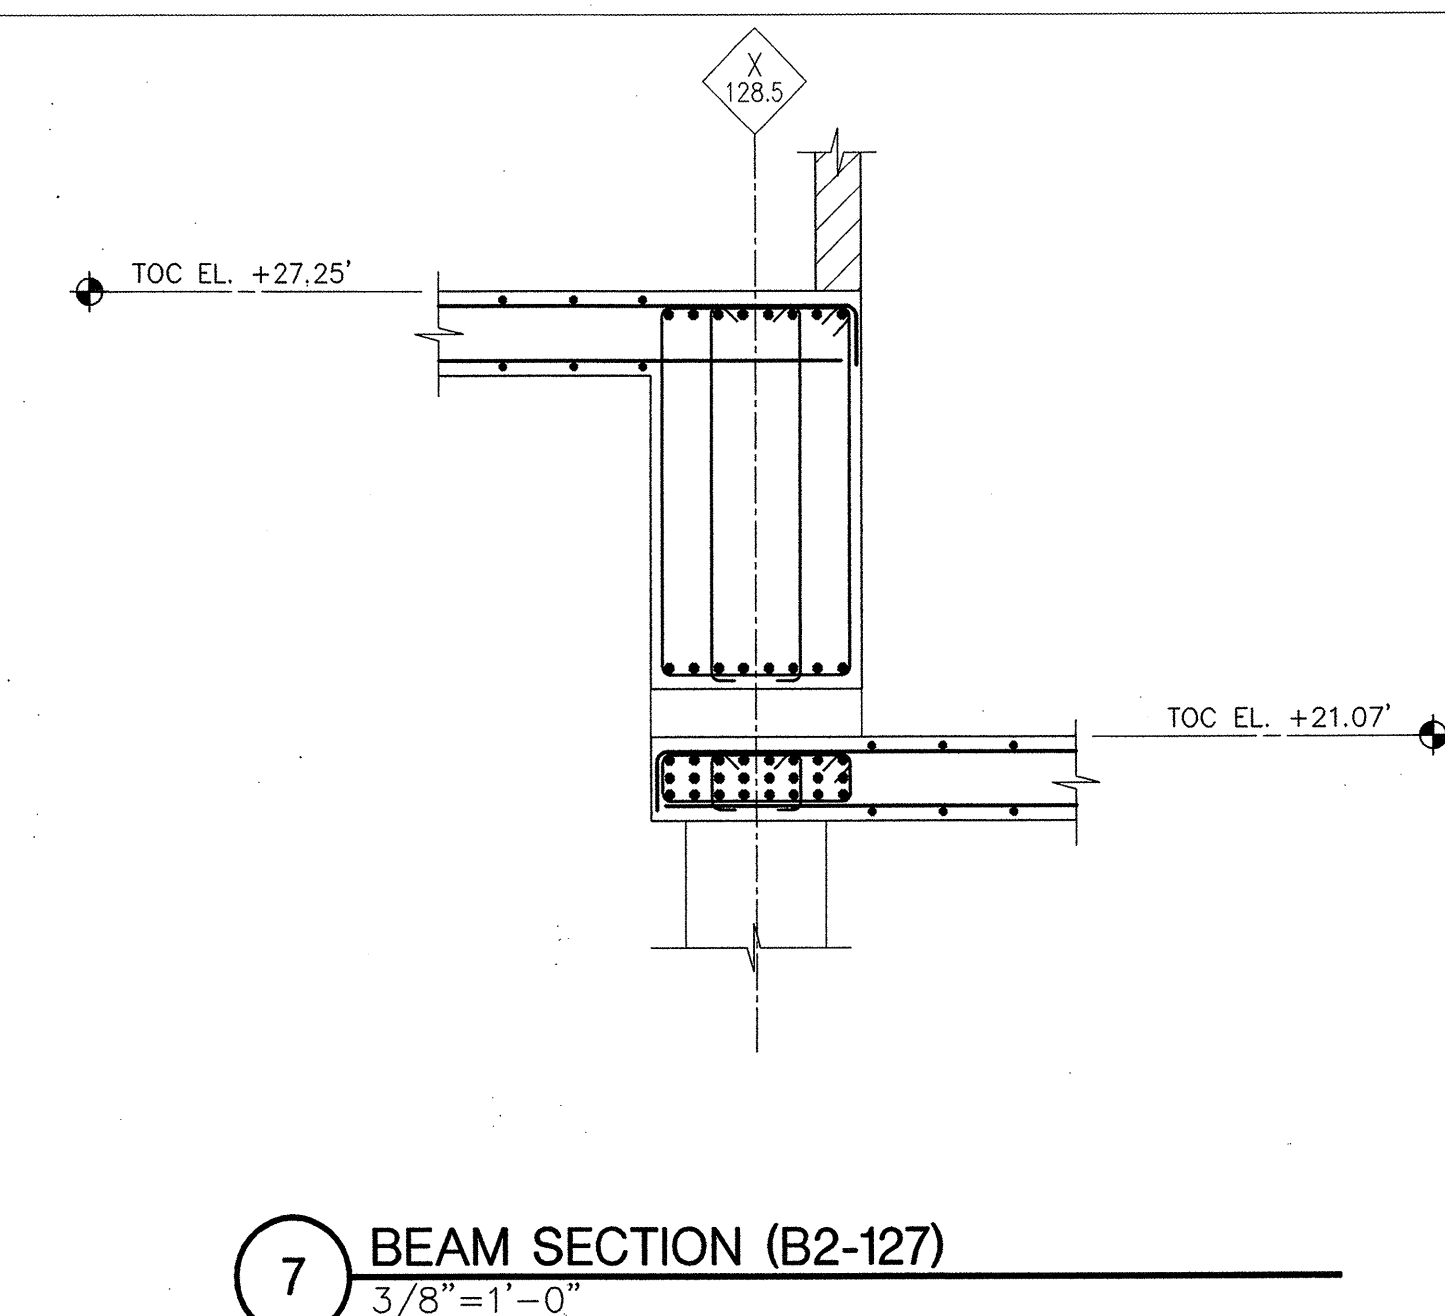

SUPPLEMENTAL
INSTRUCTIONS #29
SEPTEMBER 12, 2001

FRANK O. GEHRY & ASSOCIATES, INC.
CANNON DESIGN
JOHN A. MARTIN & ASSOCIATES, INC.

THE RAY AND MARIA STATA CENTER
MASSACHUSETTS INSTITUTE OF TECHNOLOGY
32 VASSAR ST. CAMBRIDGE MASSACHUSETTS 02139

RECEIVED
SEP 13 2001
GEHRY PARTNERS, LLP

NO.	DATE	REVISION
1	09/12/01	ISSUED FOR CONSTRUCTION
PROJECT NUMBER
S4-9.1
SCALE
3/8"=1'-0"
DRAWN BY
DATE
JULY 30, 2001
SHEET NUMBER
S4-9.1
© FRANK O. GEHRY & ASSOCIATES, INC.