




D:\1\B998-MITV-SSUE8-2-01072701\LEVEL-SET-DET\SA-9-3.DWG
F:\1 Jul 27 00:59:01 2001

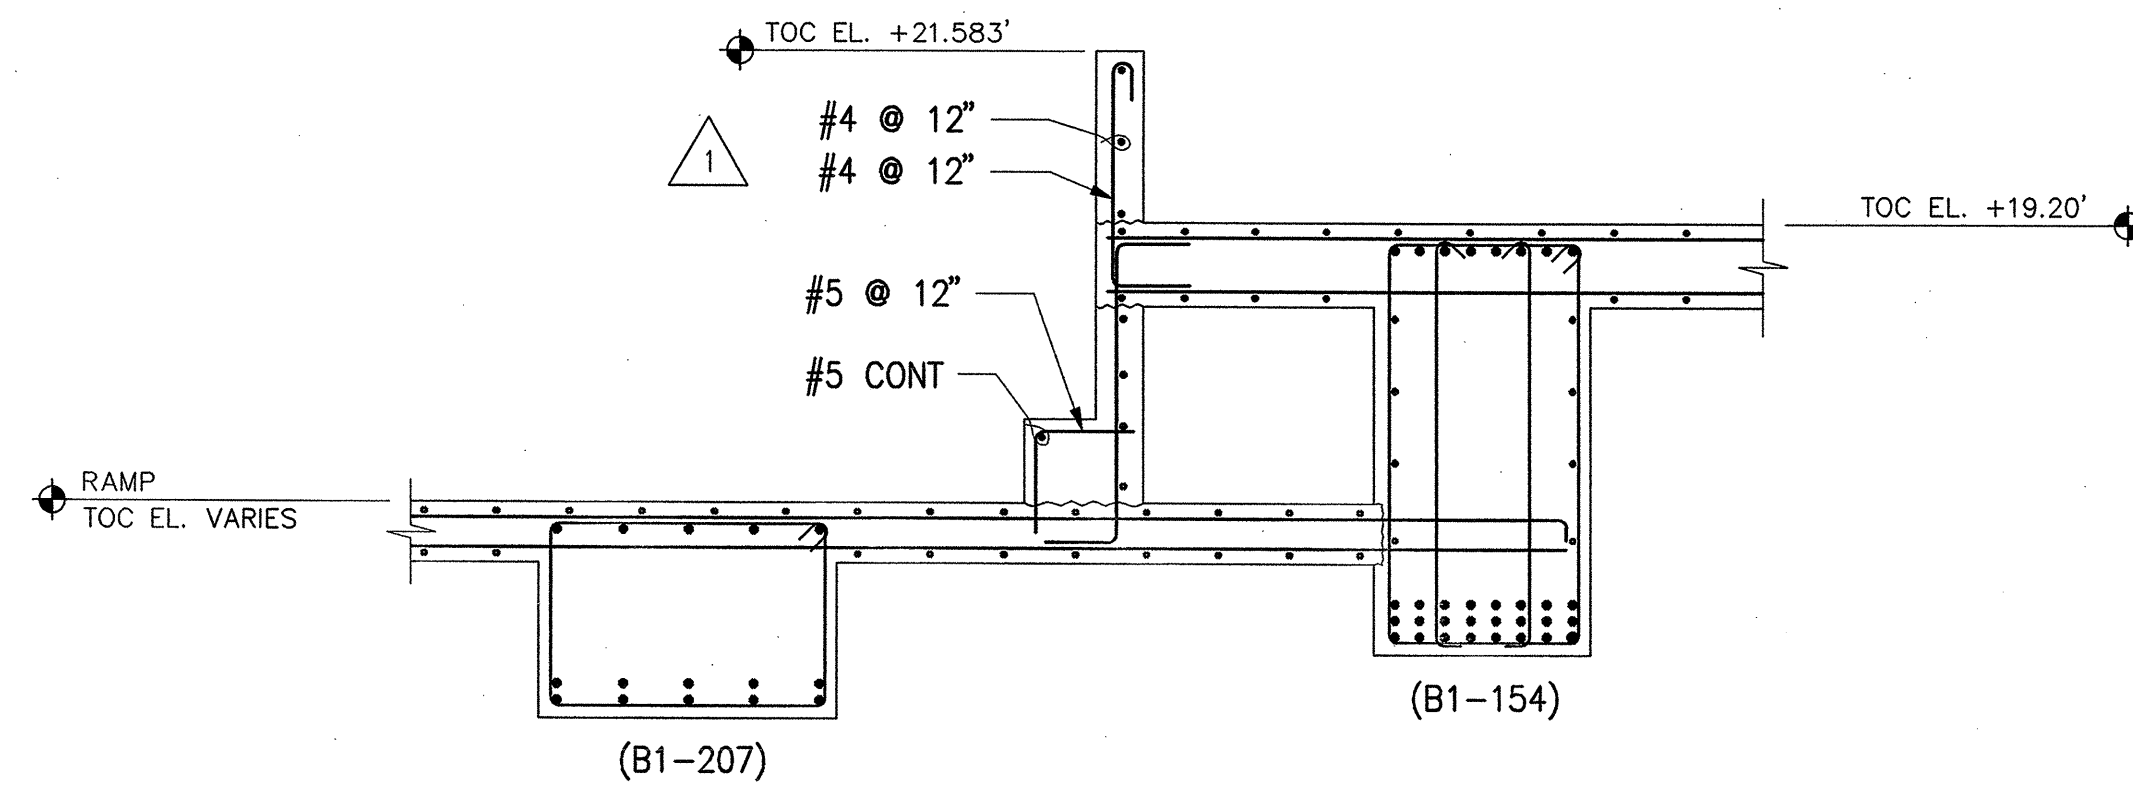


6 SECTION AT RAMP
3/8"=1'-0"

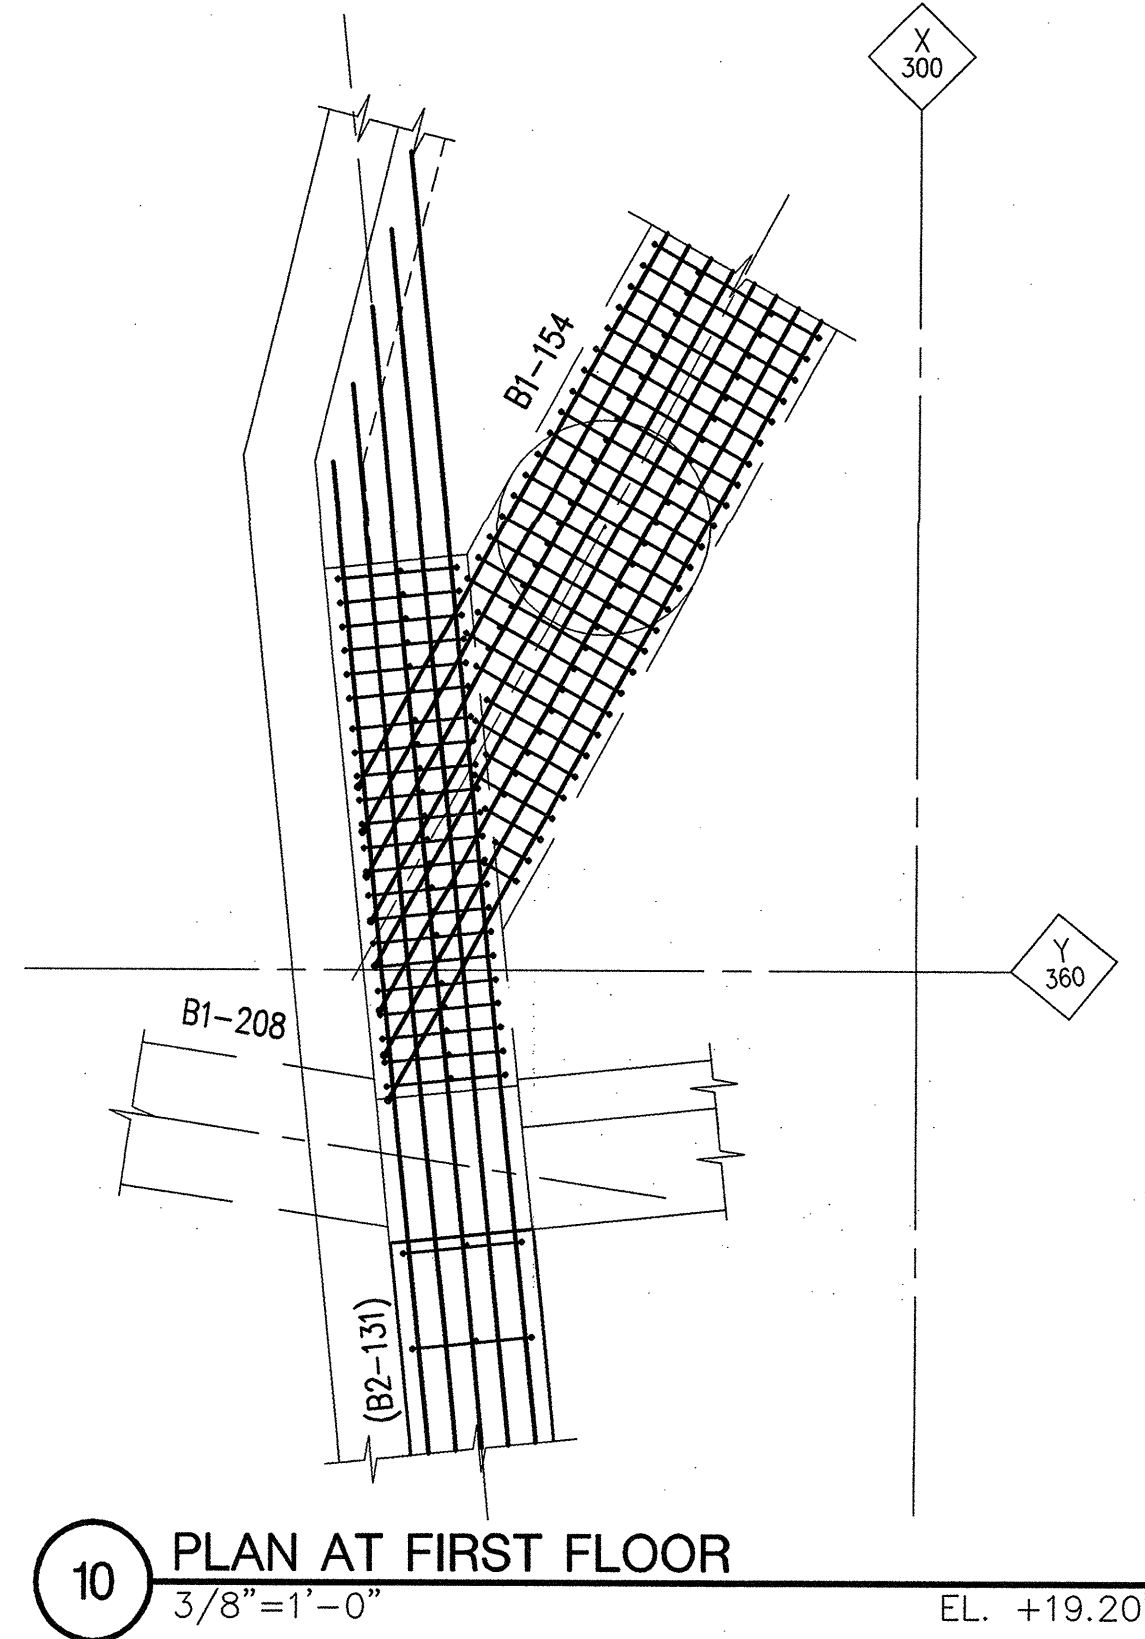


10 PLAN AT FIRST FLOOR
3/8"=1'-0"

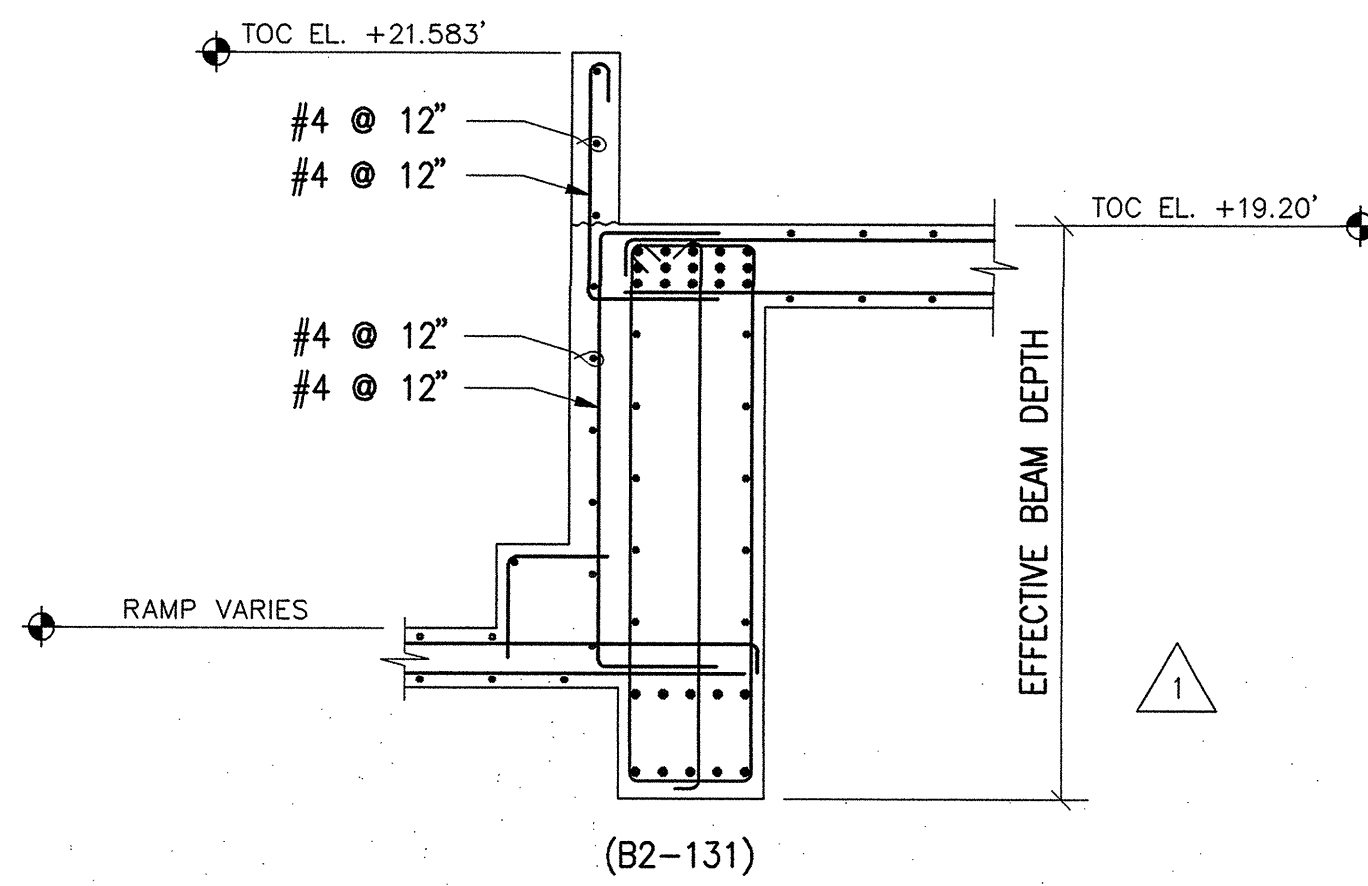


7 SECTION AT RAMP
3/8"=1'-0"

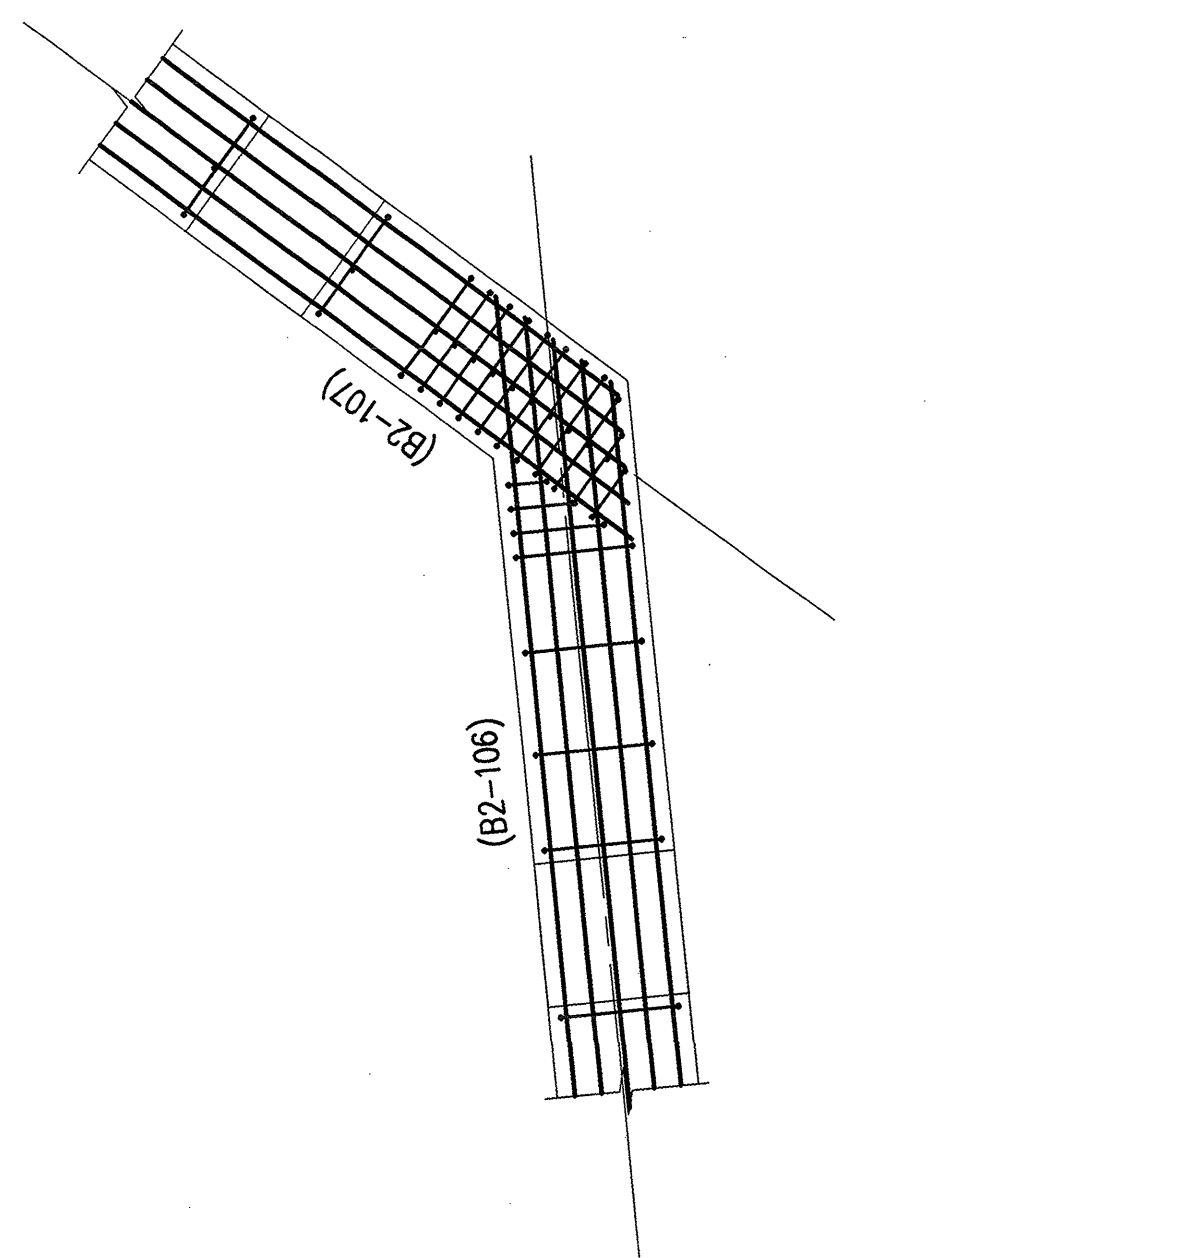


11 PLAN AT SECOND FLOOR
3/8"=1'-0"

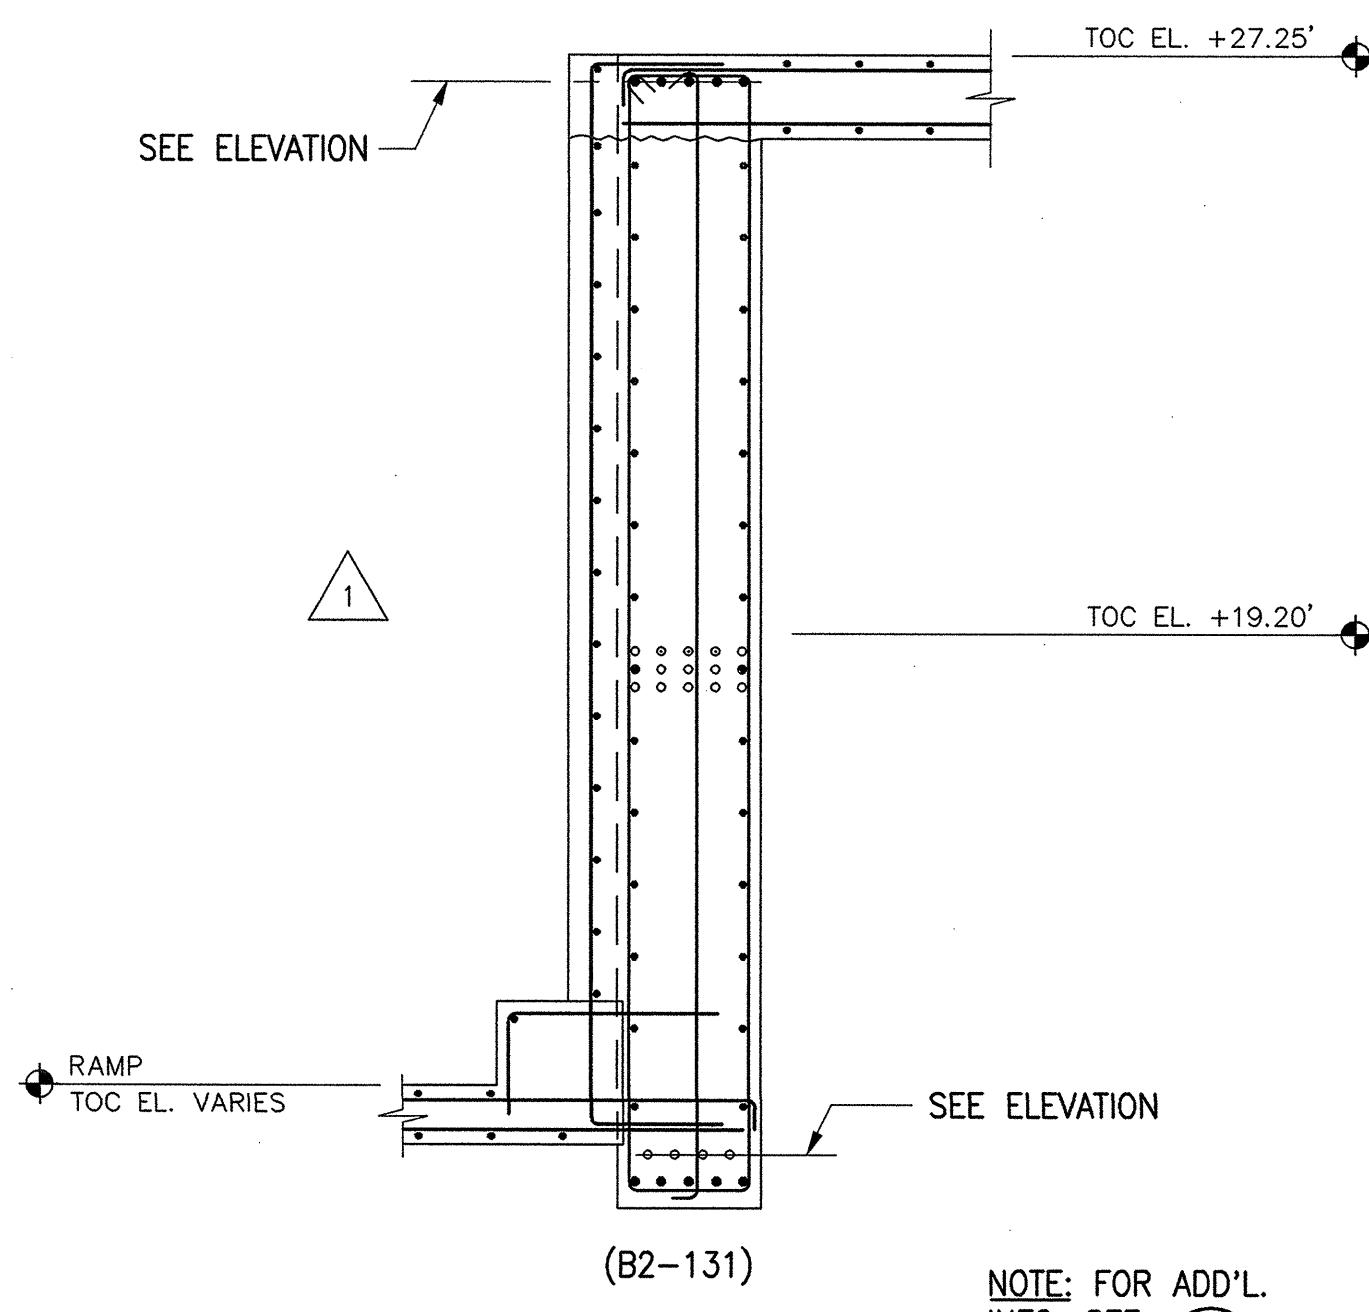


8 SECTION AT RAMP
3/8"=1'-0"

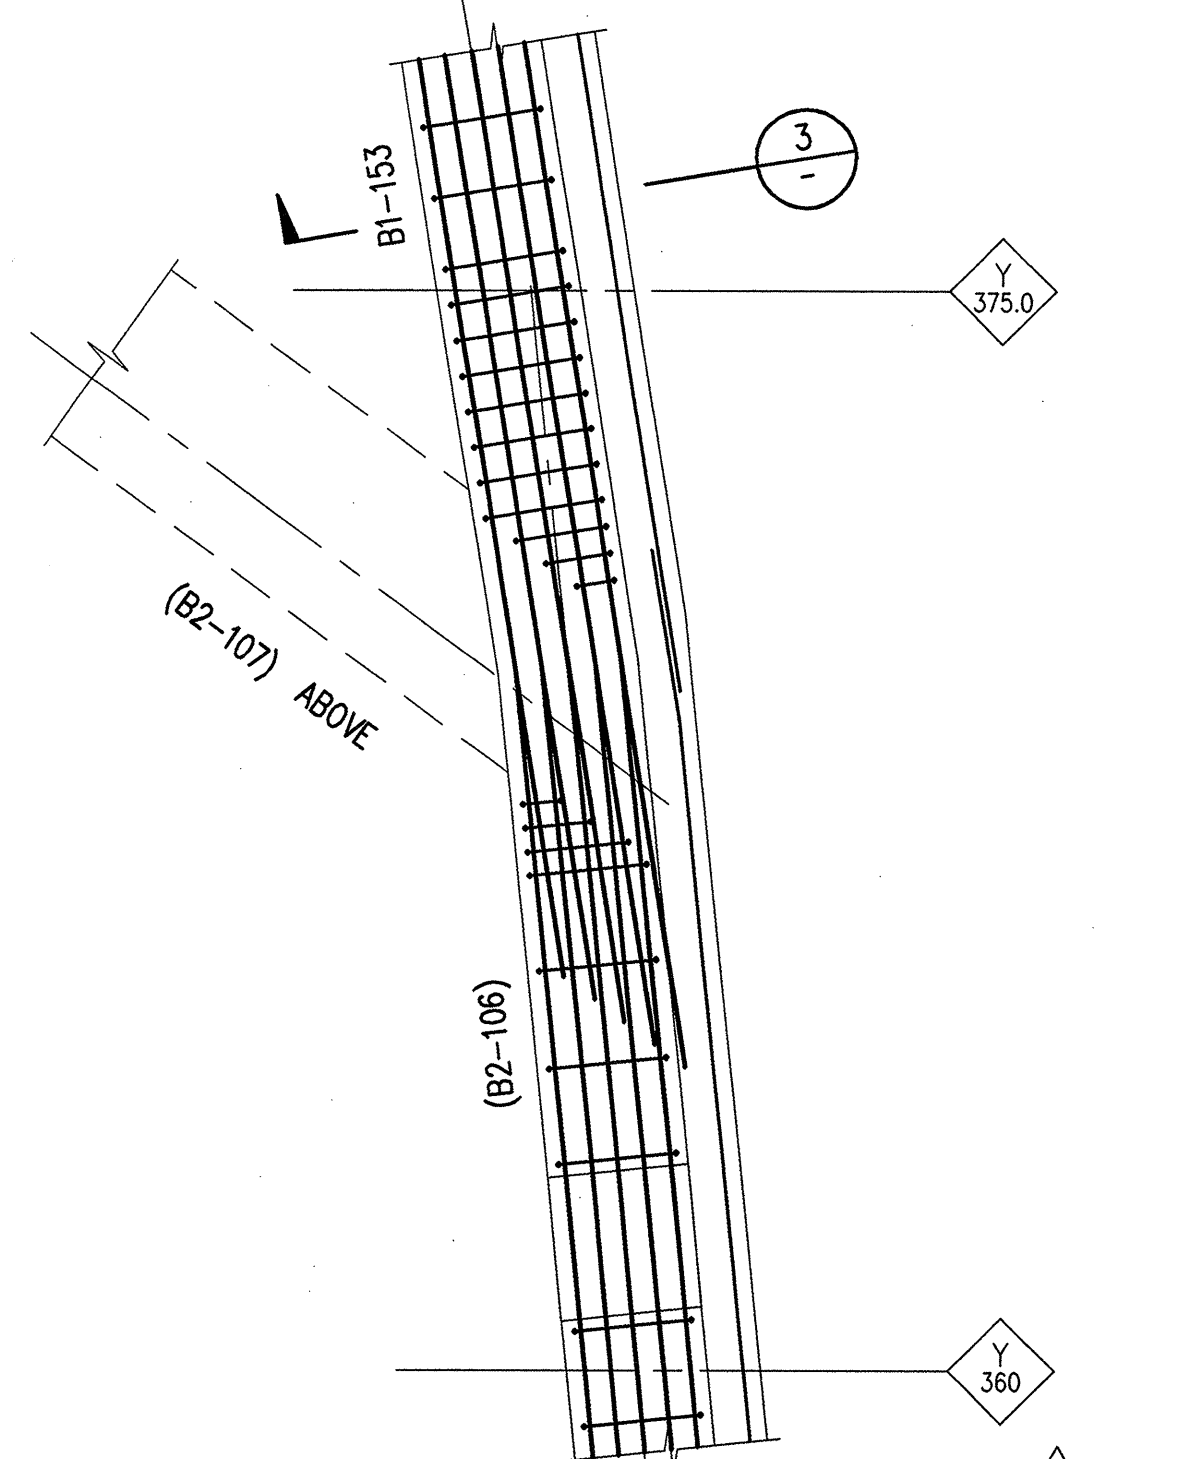


12 PLAN AT B2-106 & B1-152 SOFFIT
3/8"=1'-0"

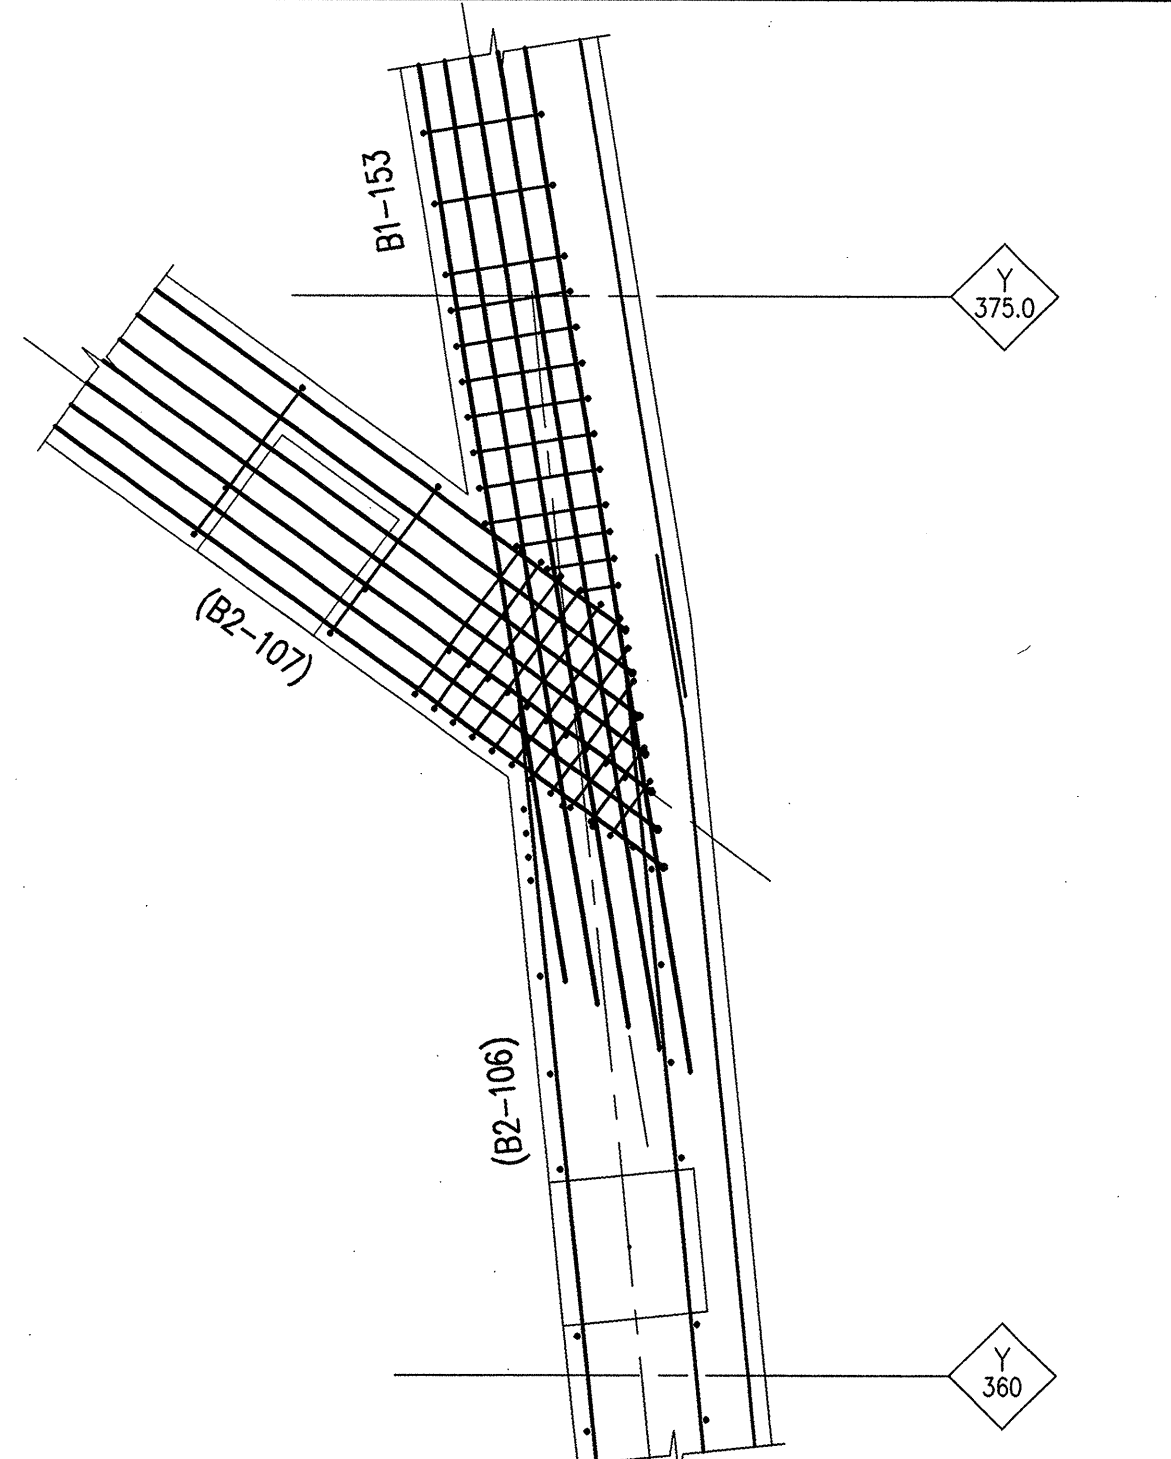


9 PLAN AT FIRST FLOOR
3/8"=1'-0"

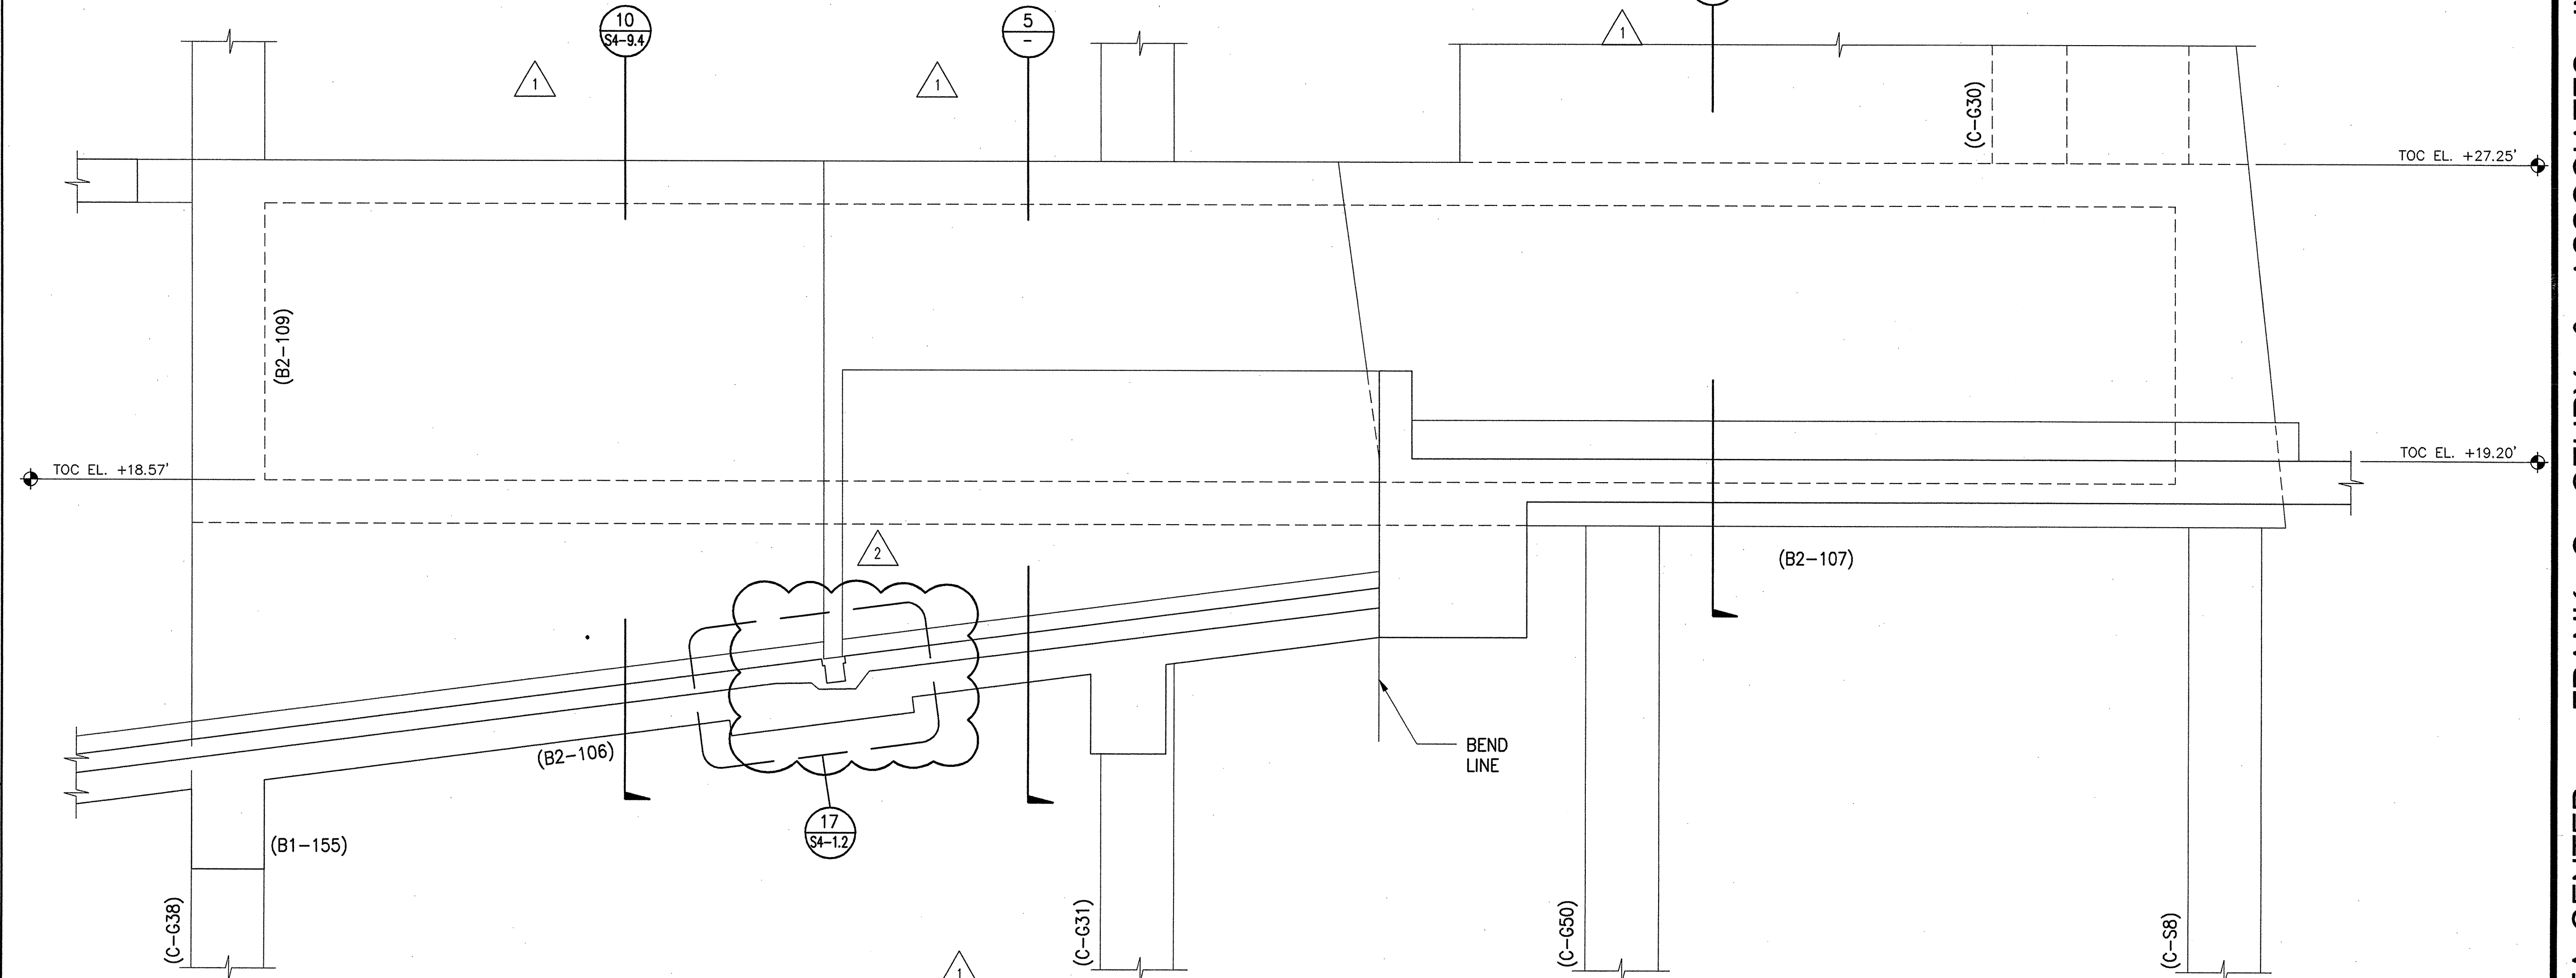


1 BEAM ELEVATION (B2-106/B2-107)
3/8"=1'-0"

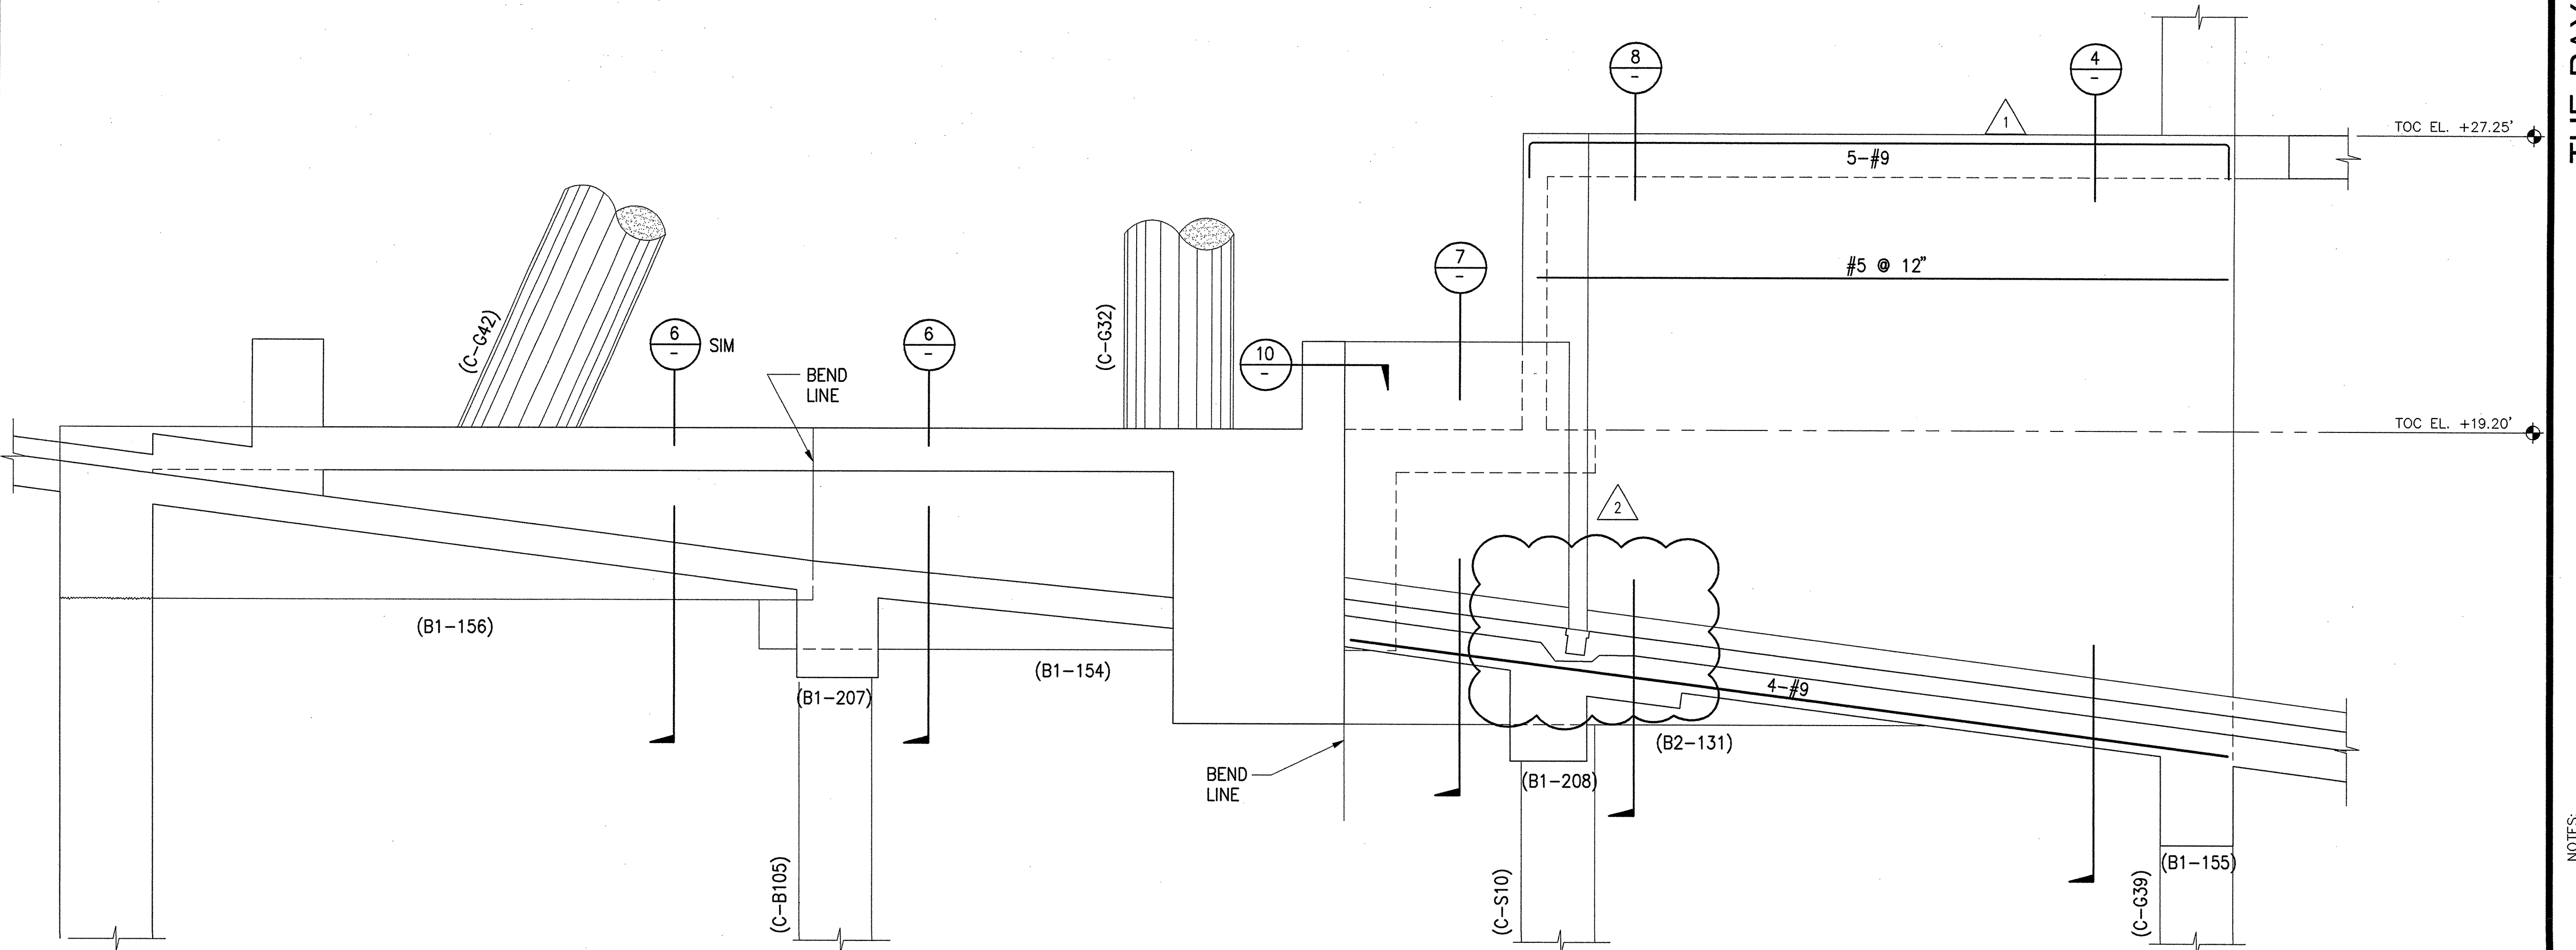


2 BEAM ELEVATION (B1-156/B1-154/B2-131)
3/8"=1'-0"

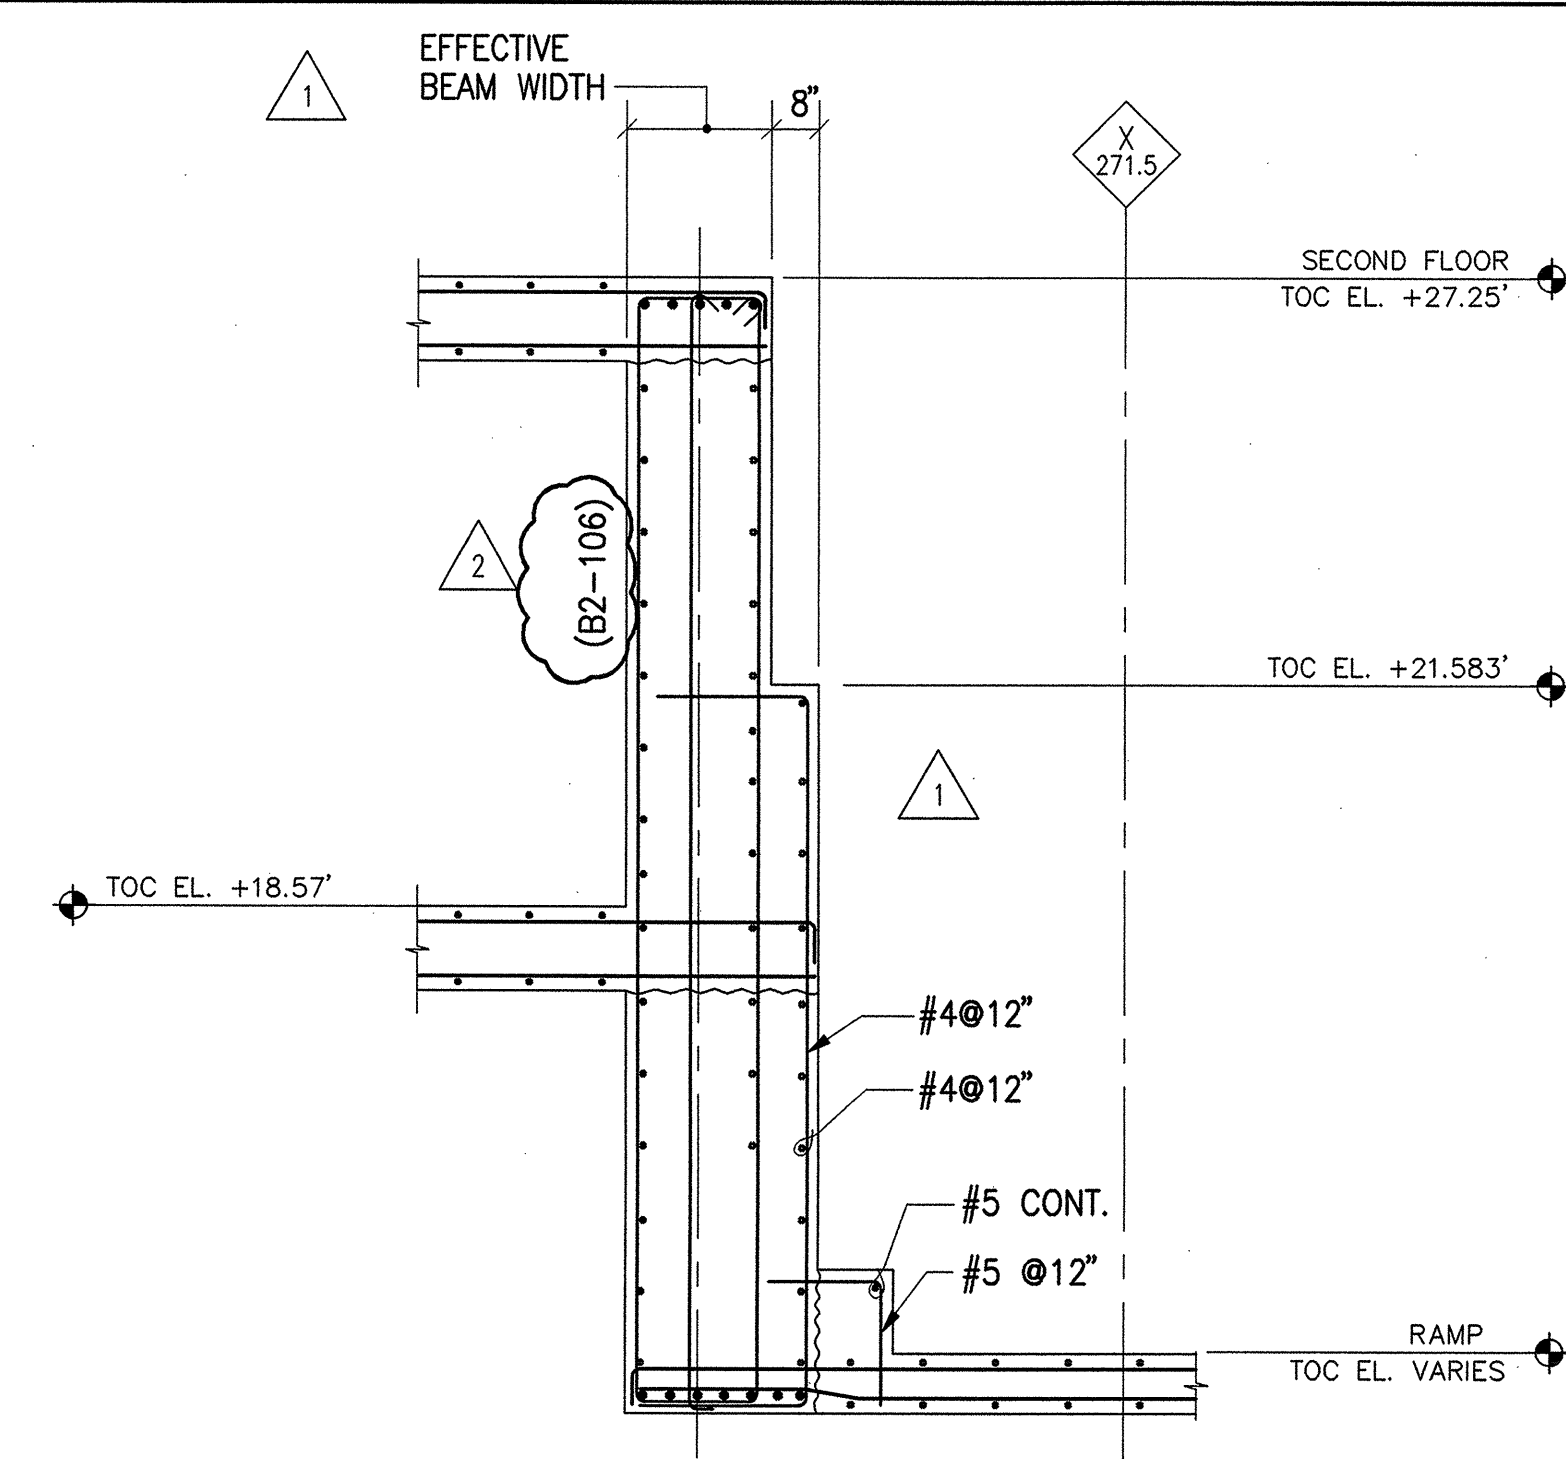

5 SECTION AT RAMP
3/8"=1'-0"

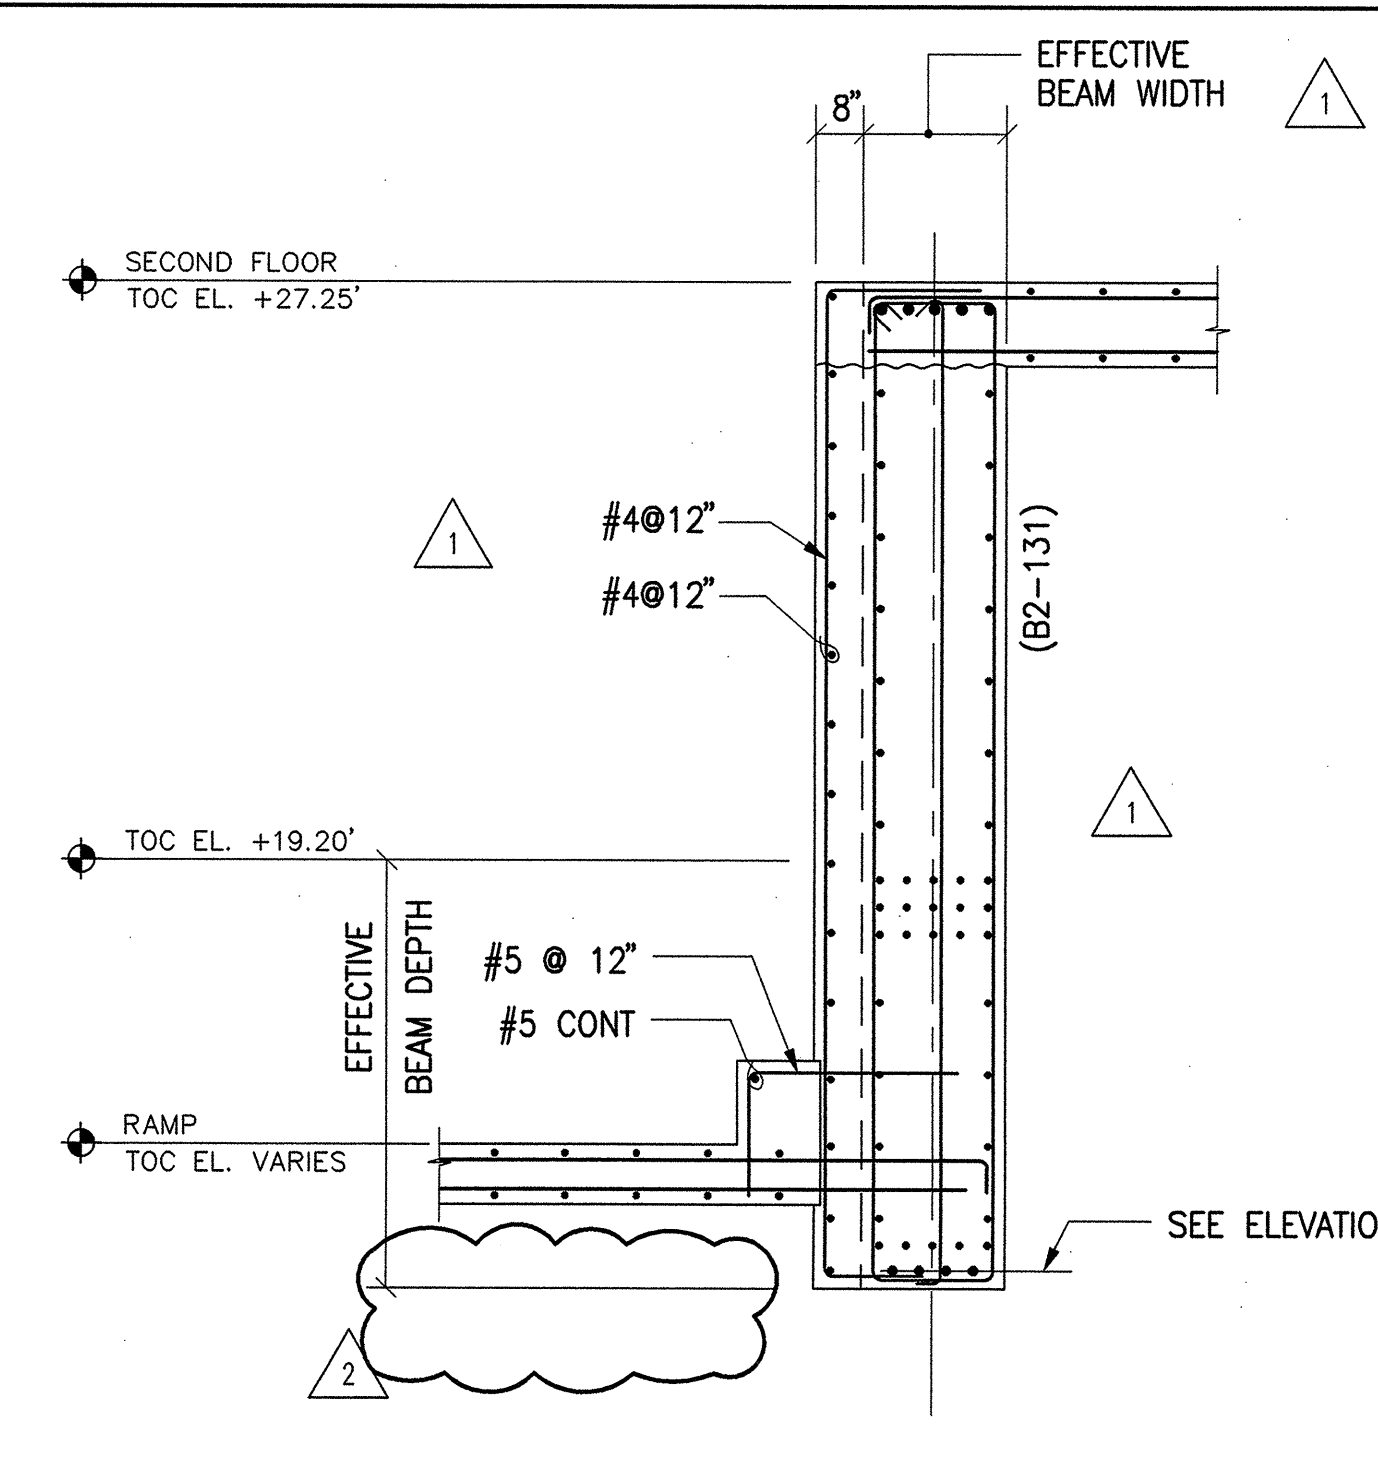

4 SECTION AT RAMP
3/8"=1'-0"

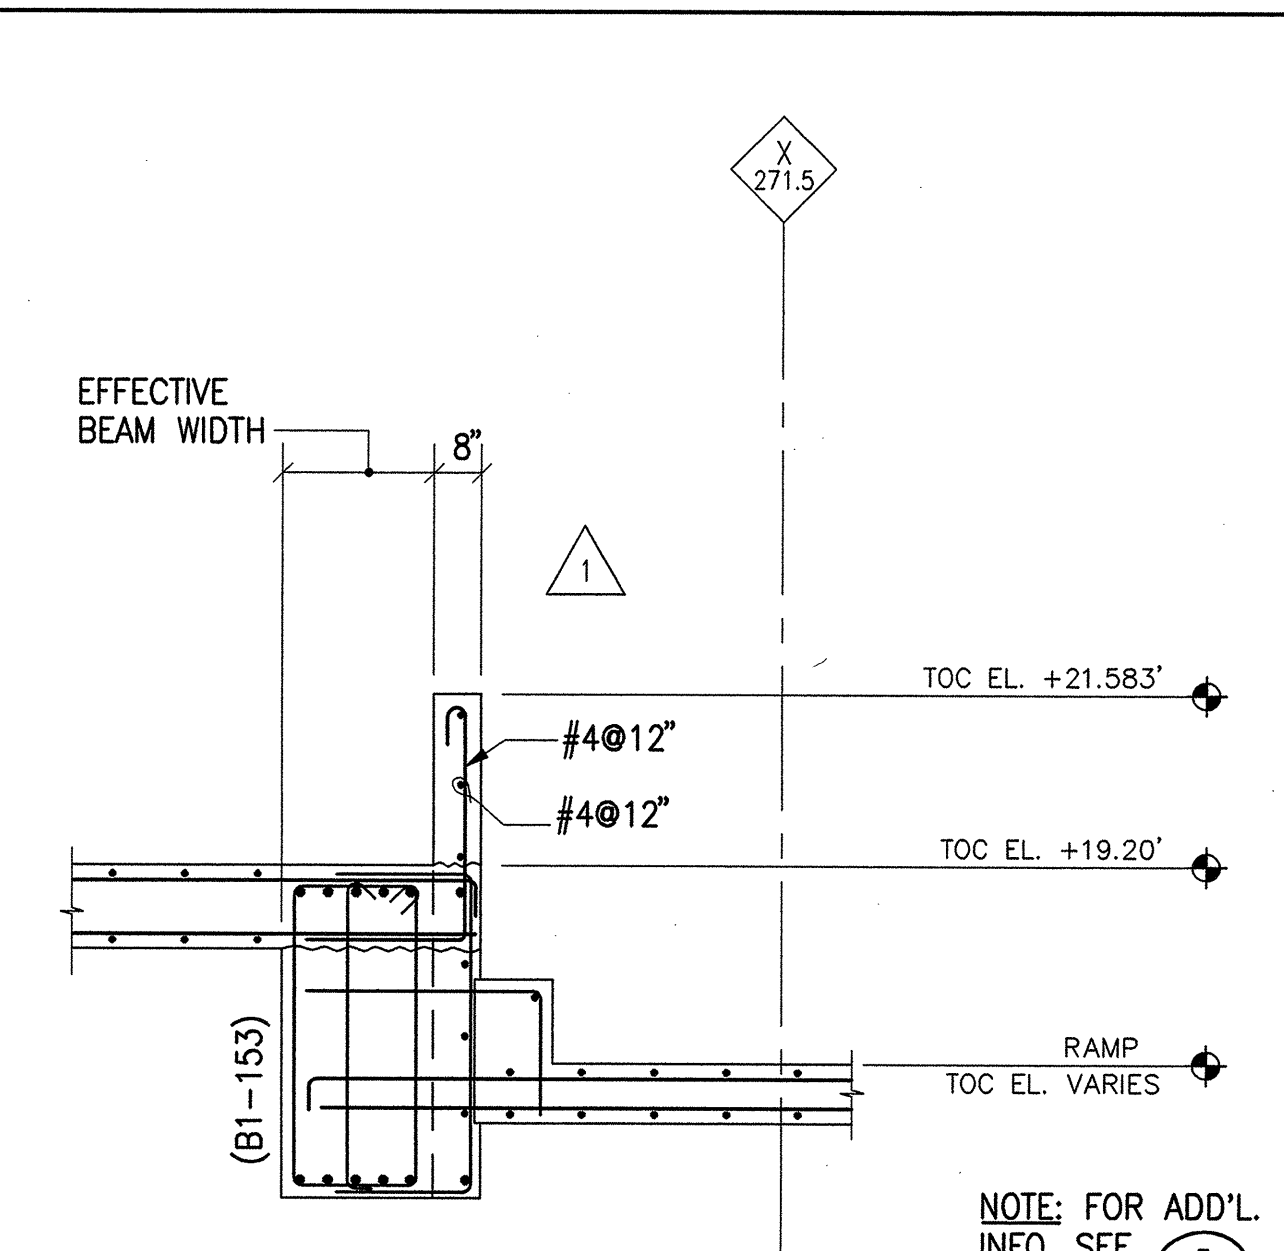

3 SECTION AT RAMP
3/8"=1'-0"

ADDENDUM #2
(TO ISSUE #8)
JULY 30, 2001

NOTES:

NO.	DATE	ISSUE
1	7/30/01	ISSUE #1

TITLE
BEAM ELEVATIONS
& SECTIONS

PROJECT NUMBER
9801
SCALE
3/8"=1'-0"
DRAWN BY
DATE
JULY 30, 2001
SHEET NUMBER

S4-93

© FRANK O. GEHRY & ASSOCIATES, INC.

THE RAY AND MARIA STATA CENTER

MASSACHUSETTS INSTITUTE OF TECHNOLOGY

FRANK O. GEHRY & ASSOCIATES, INC.
REGISTERED PROFESSIONAL ENGINEERS
MA/PE Engineer