

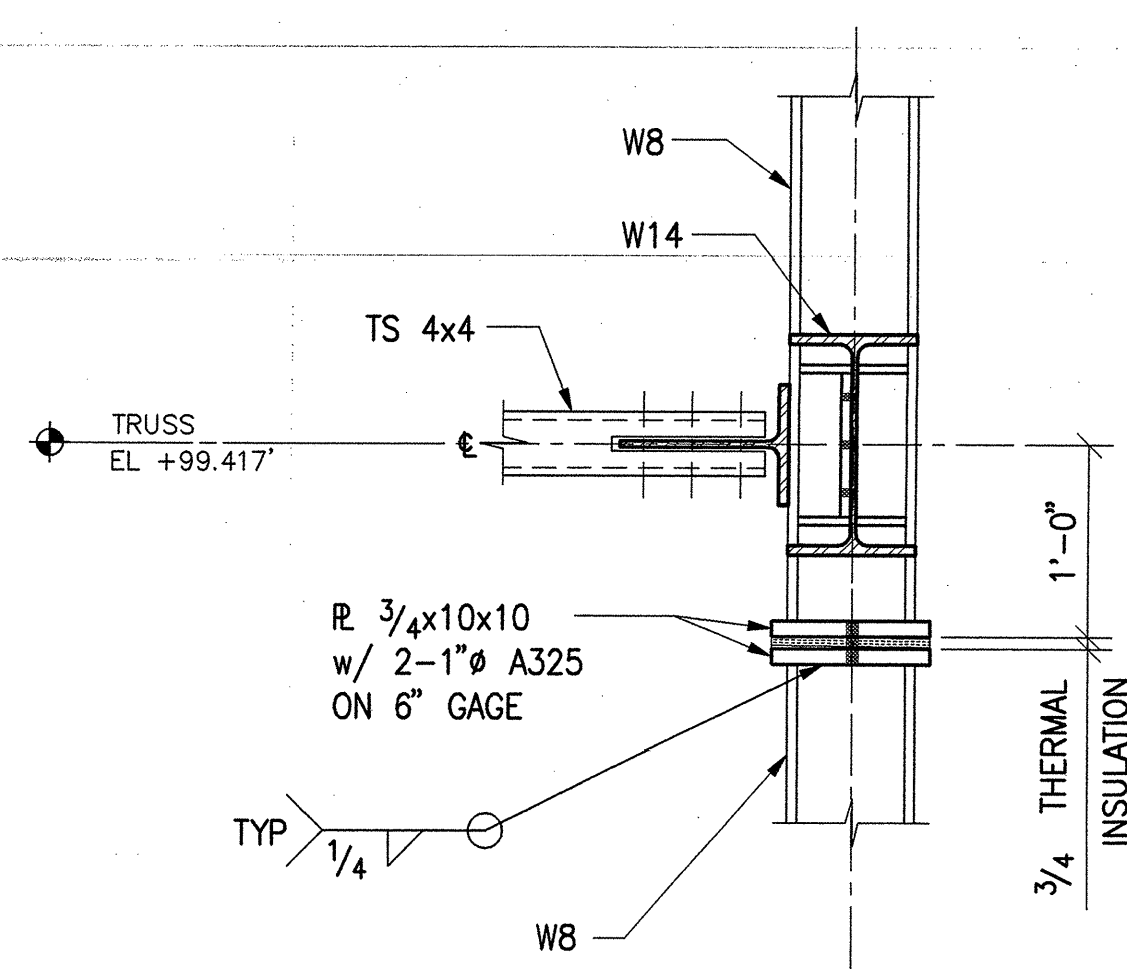
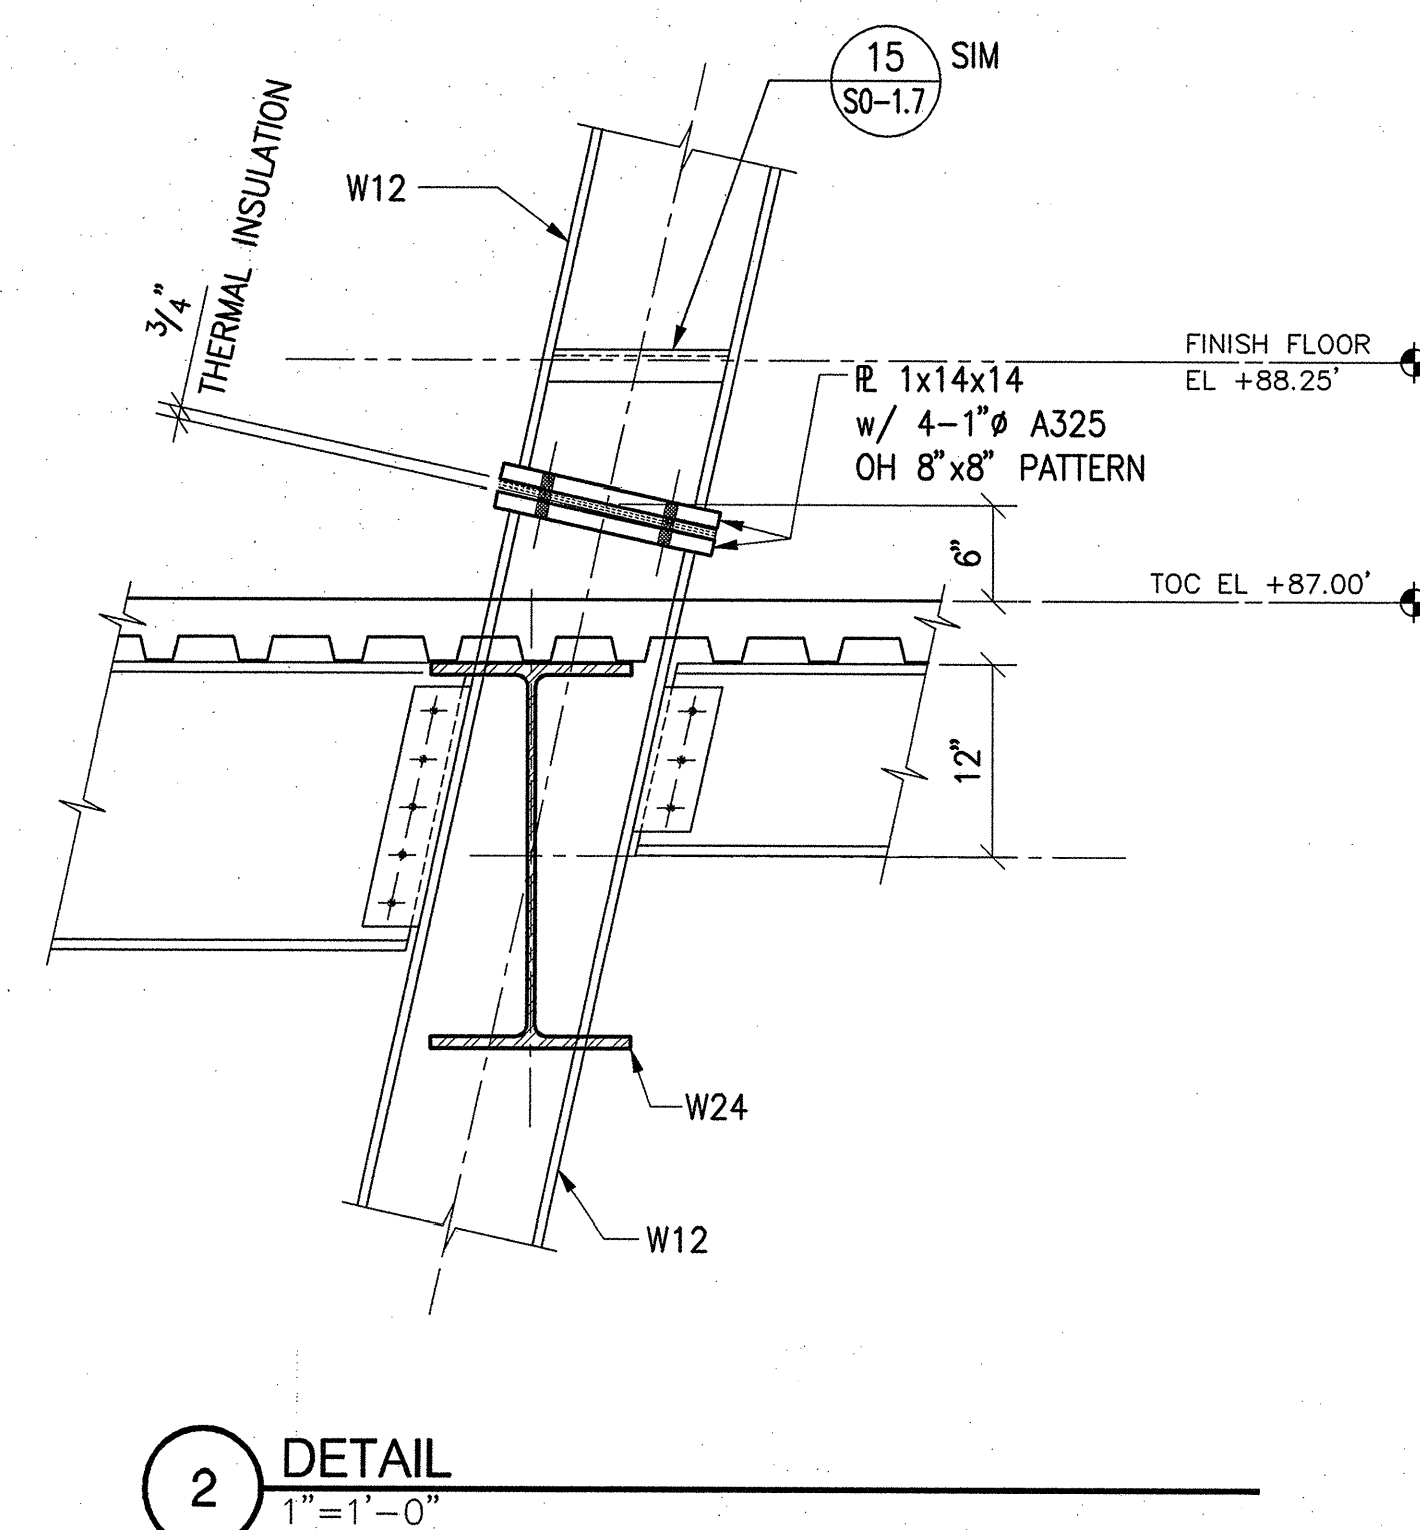
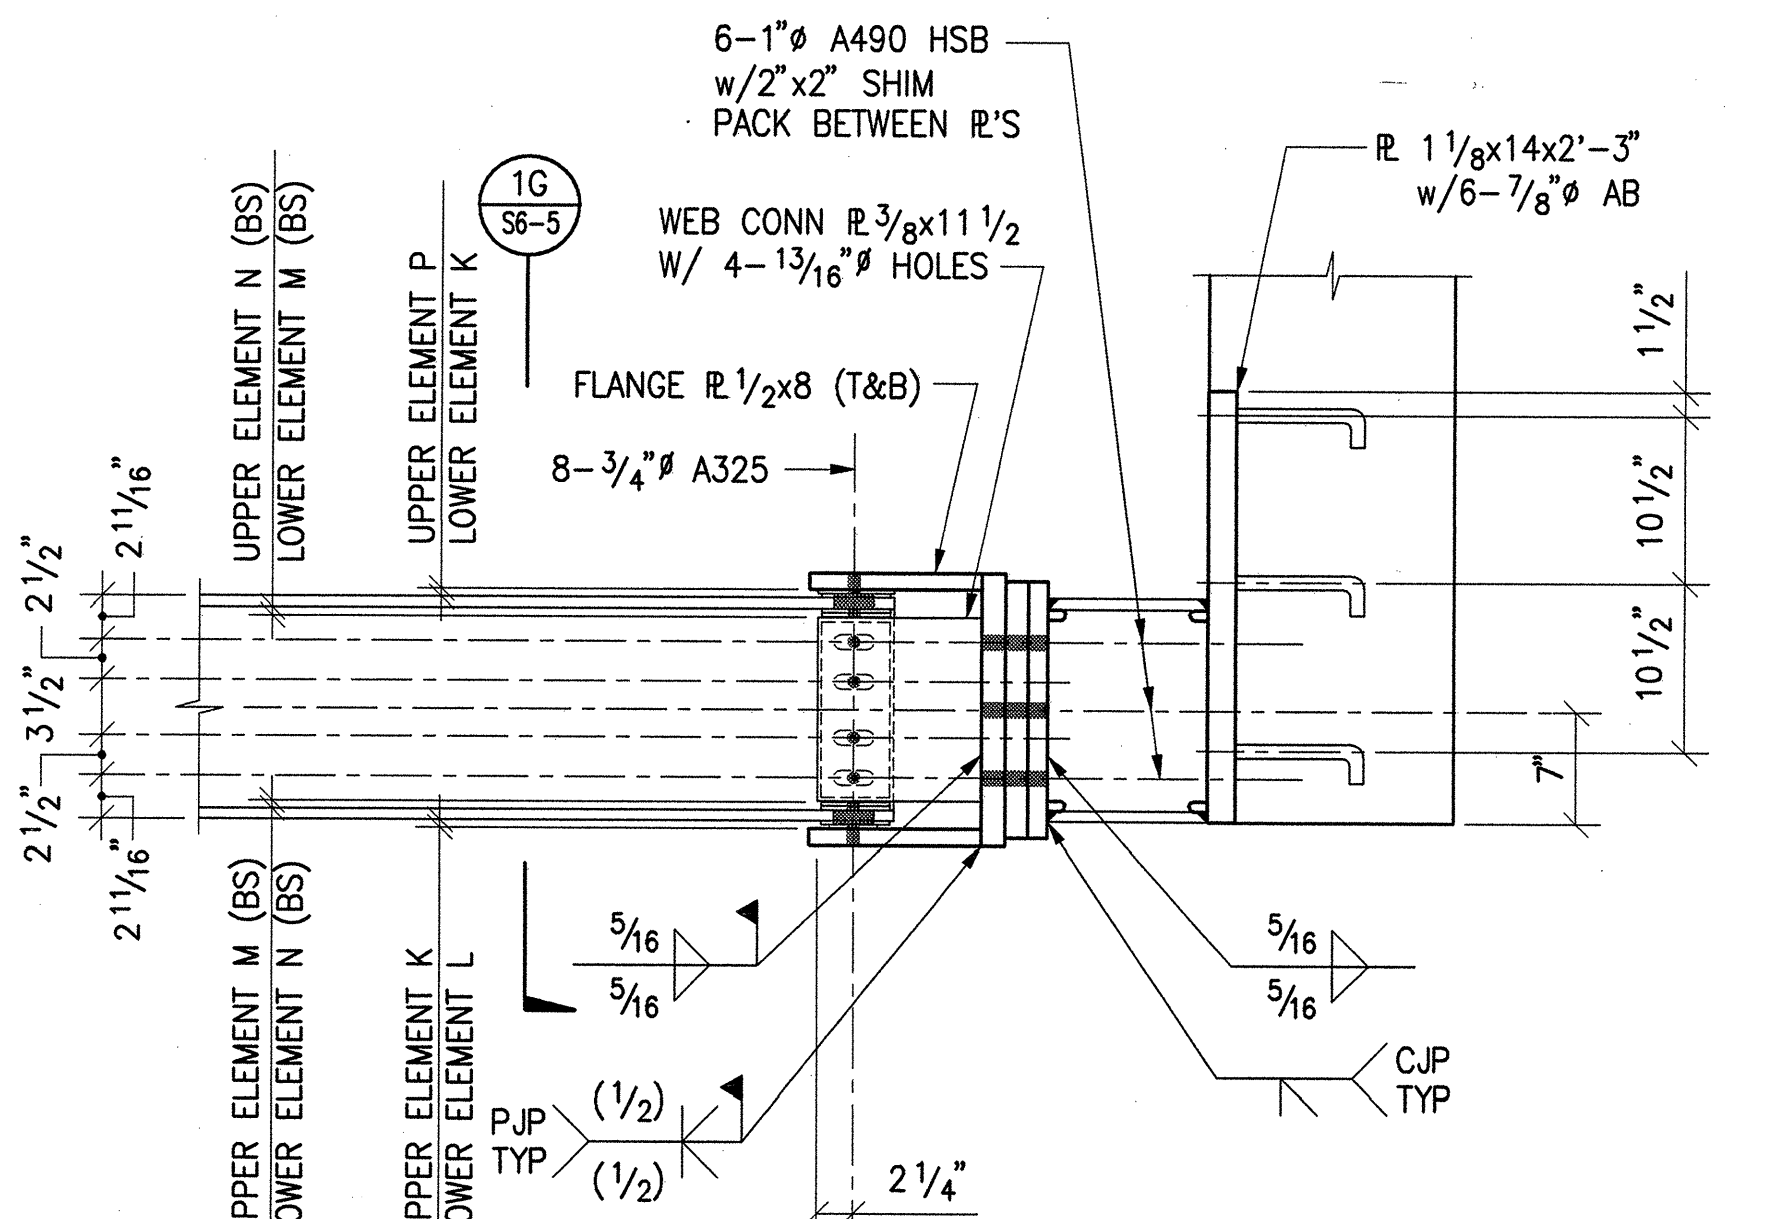
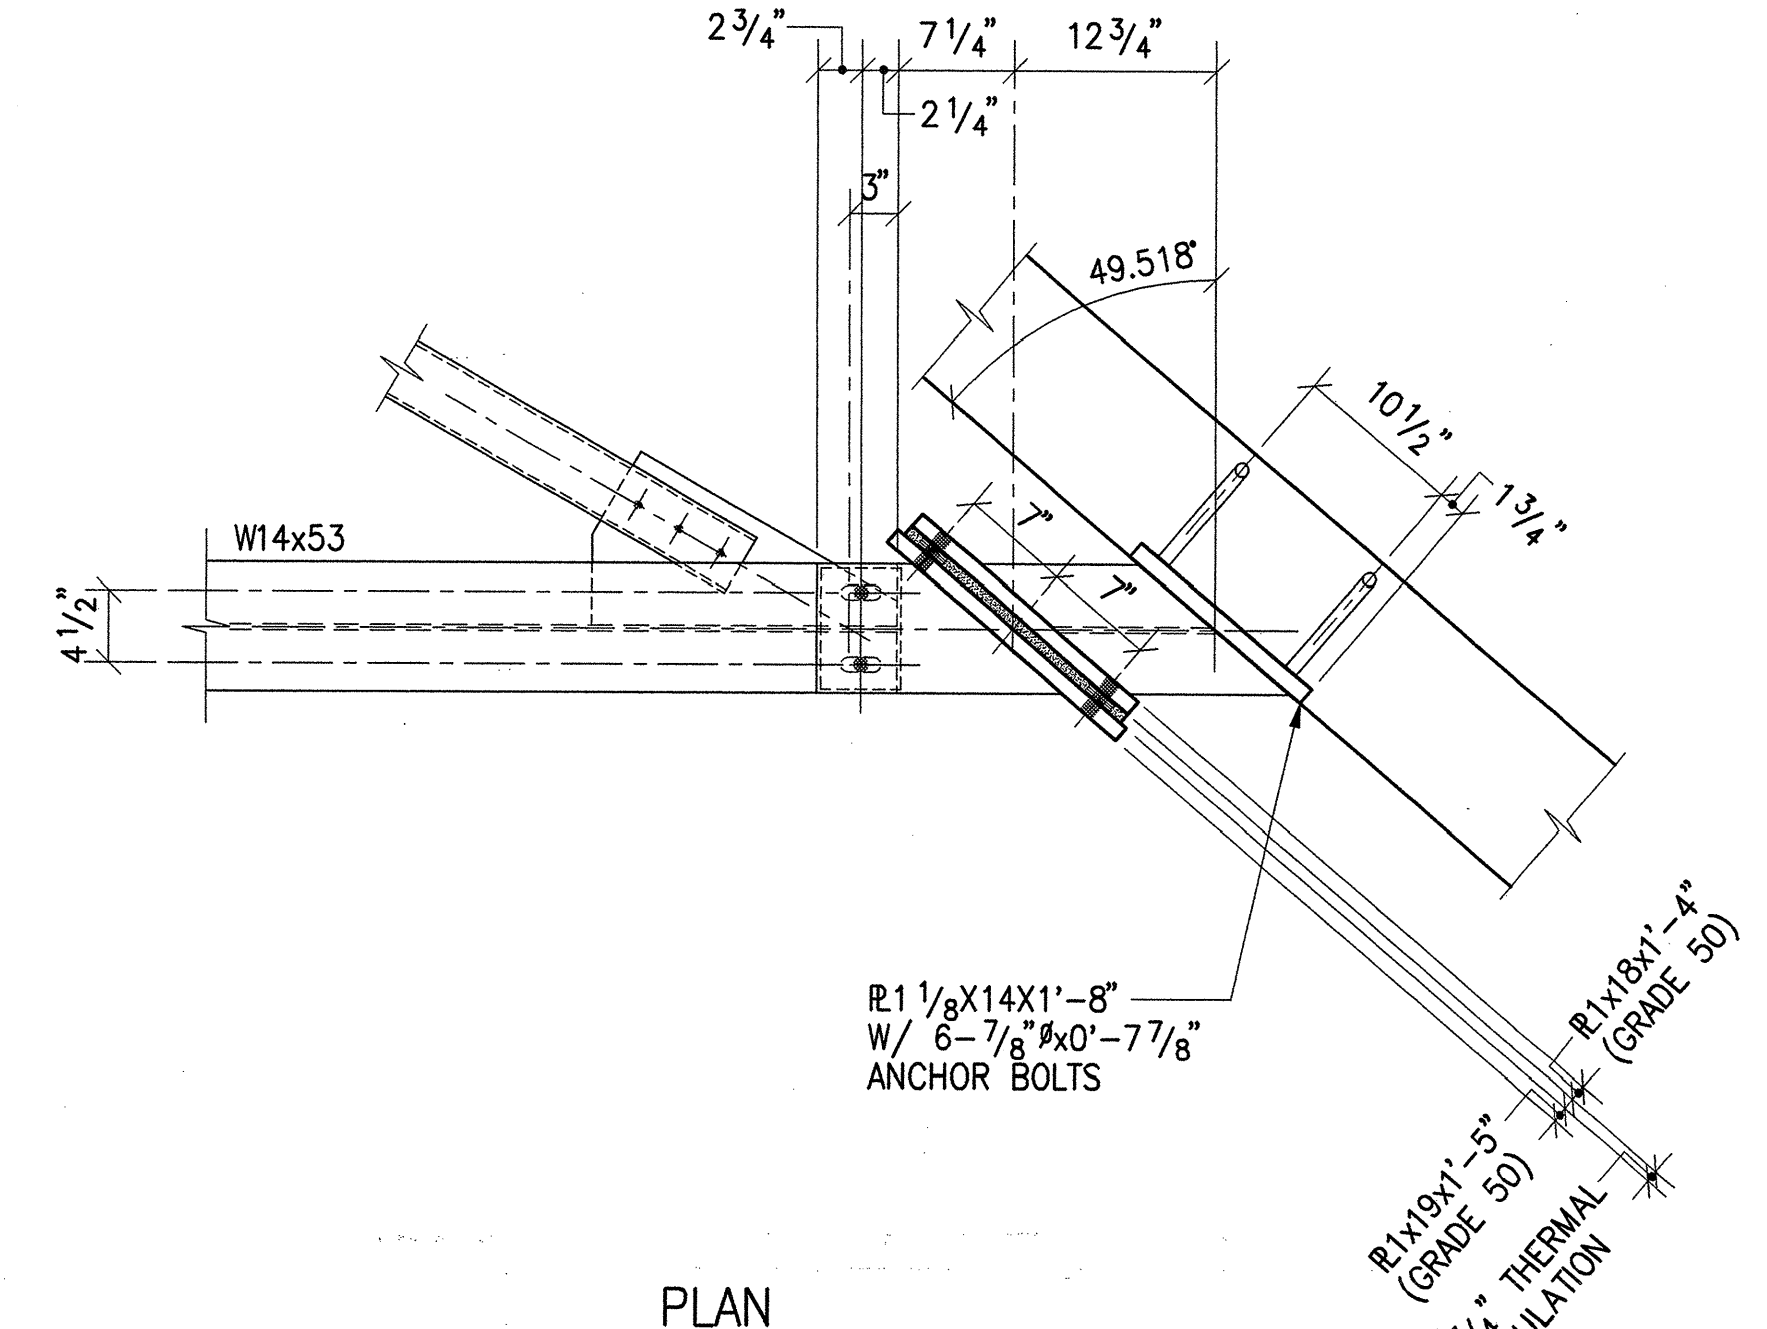
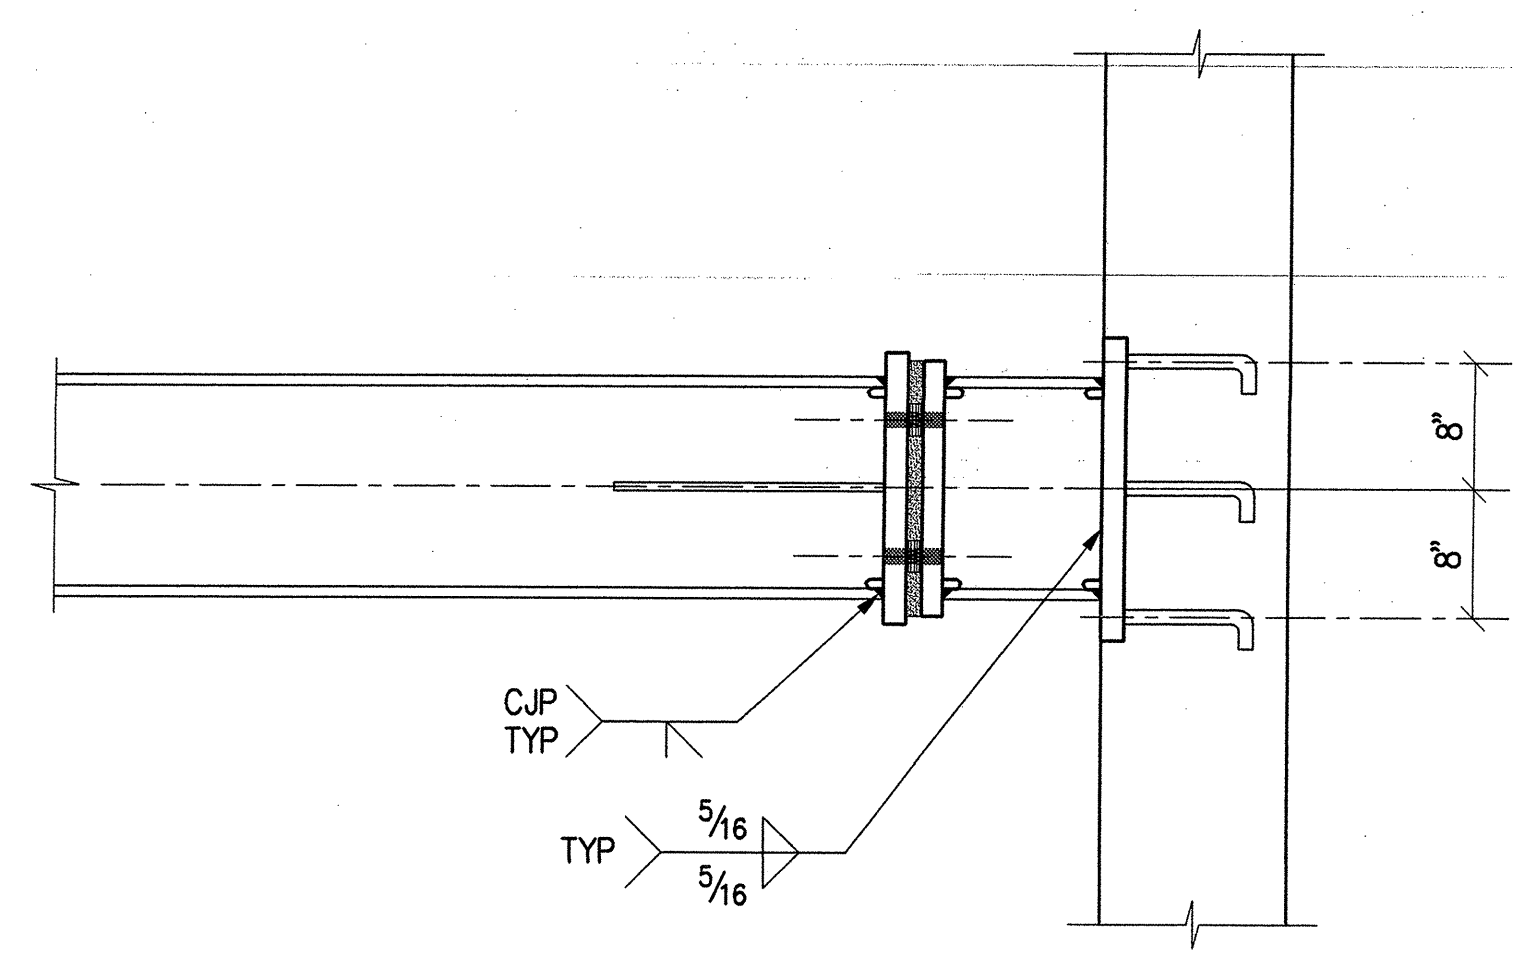
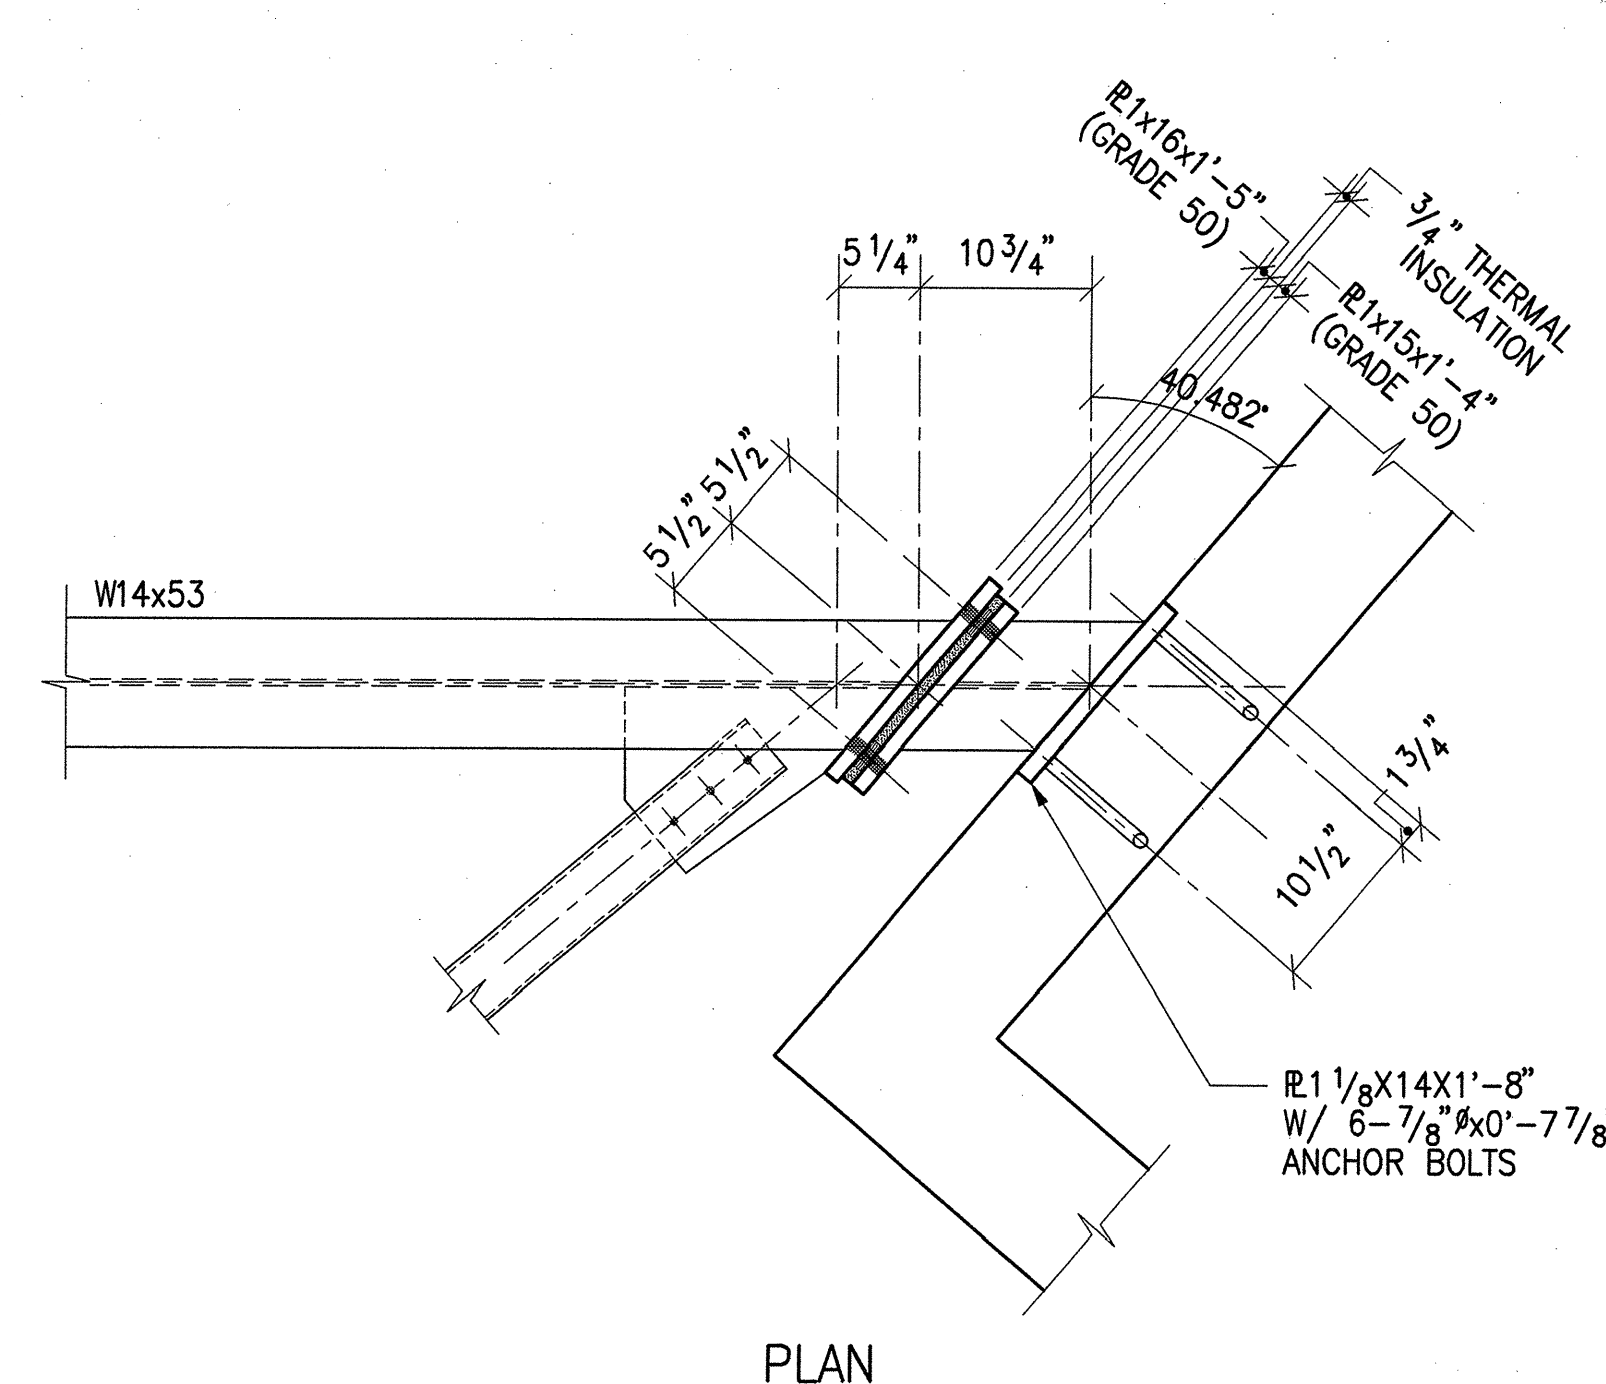
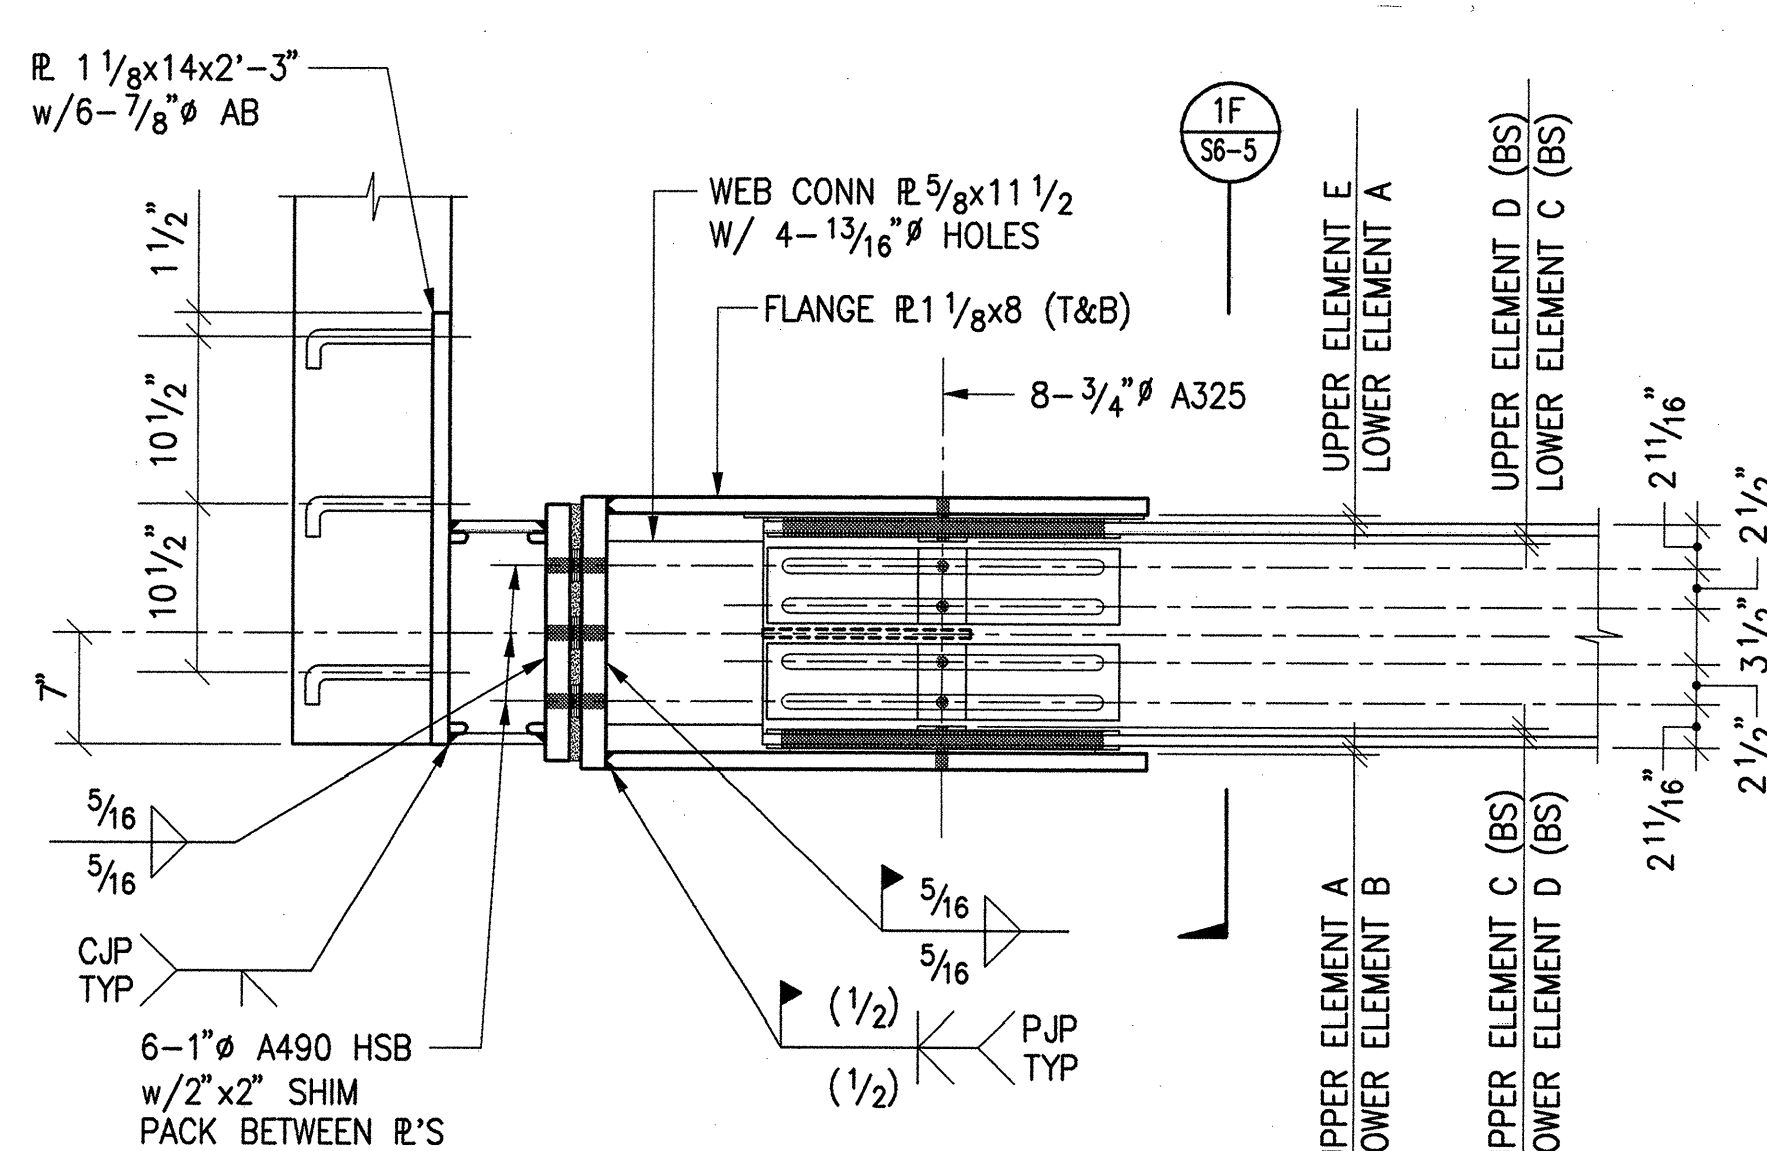
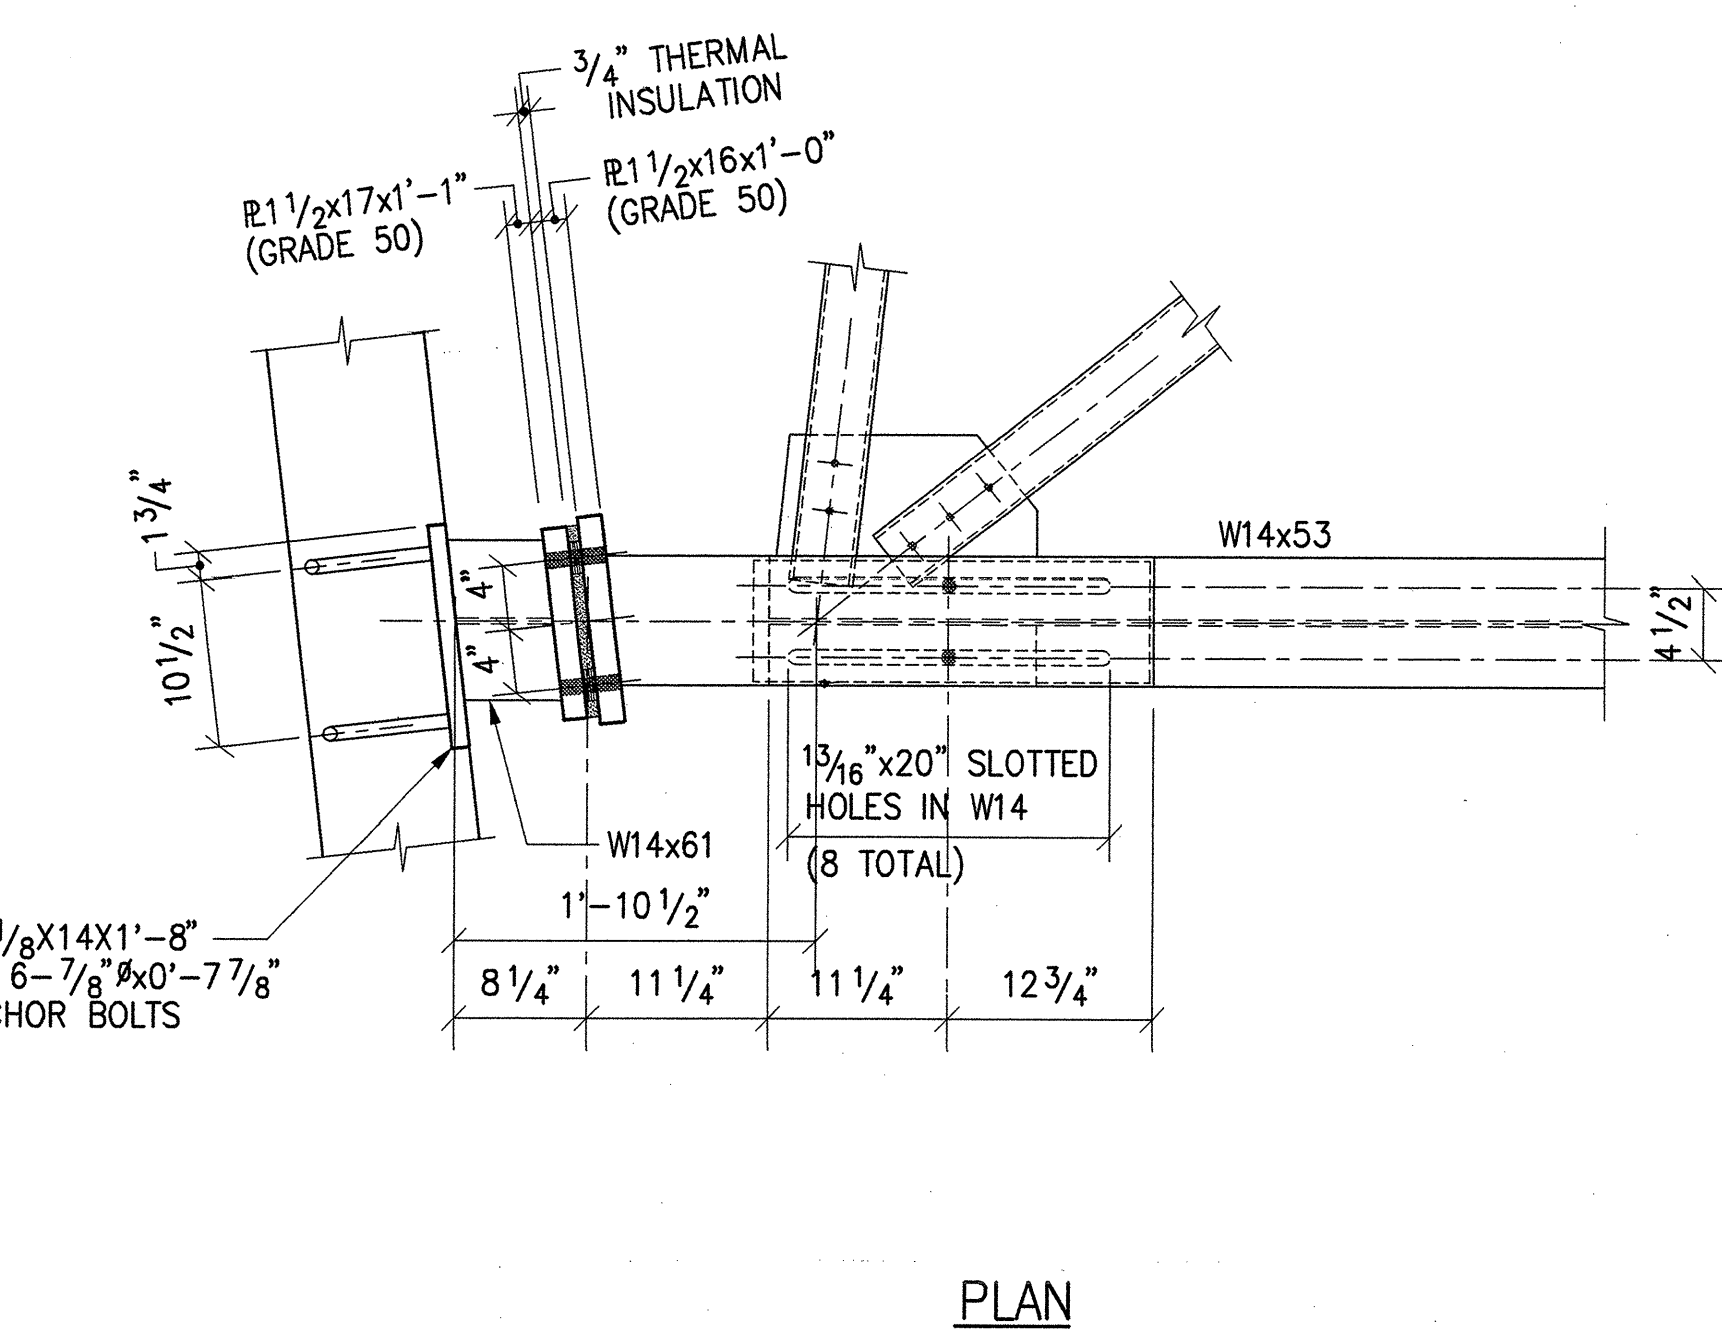
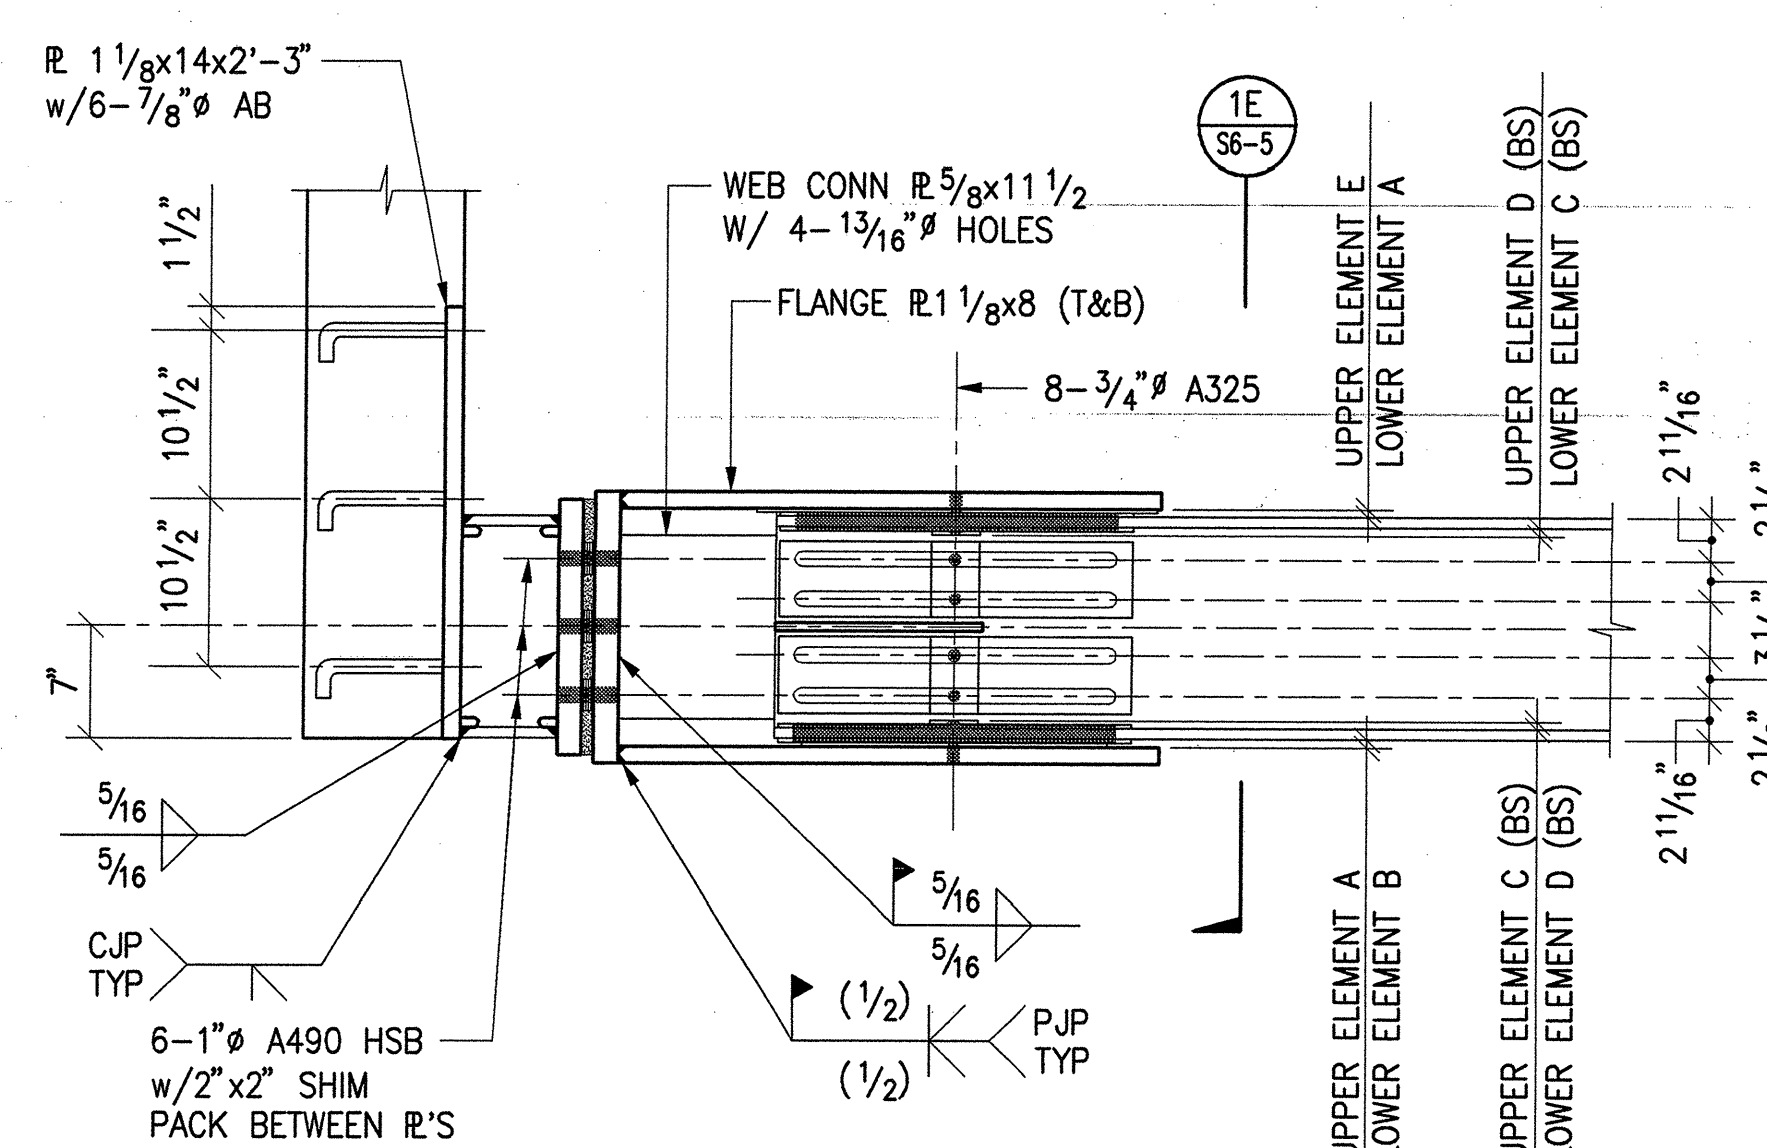
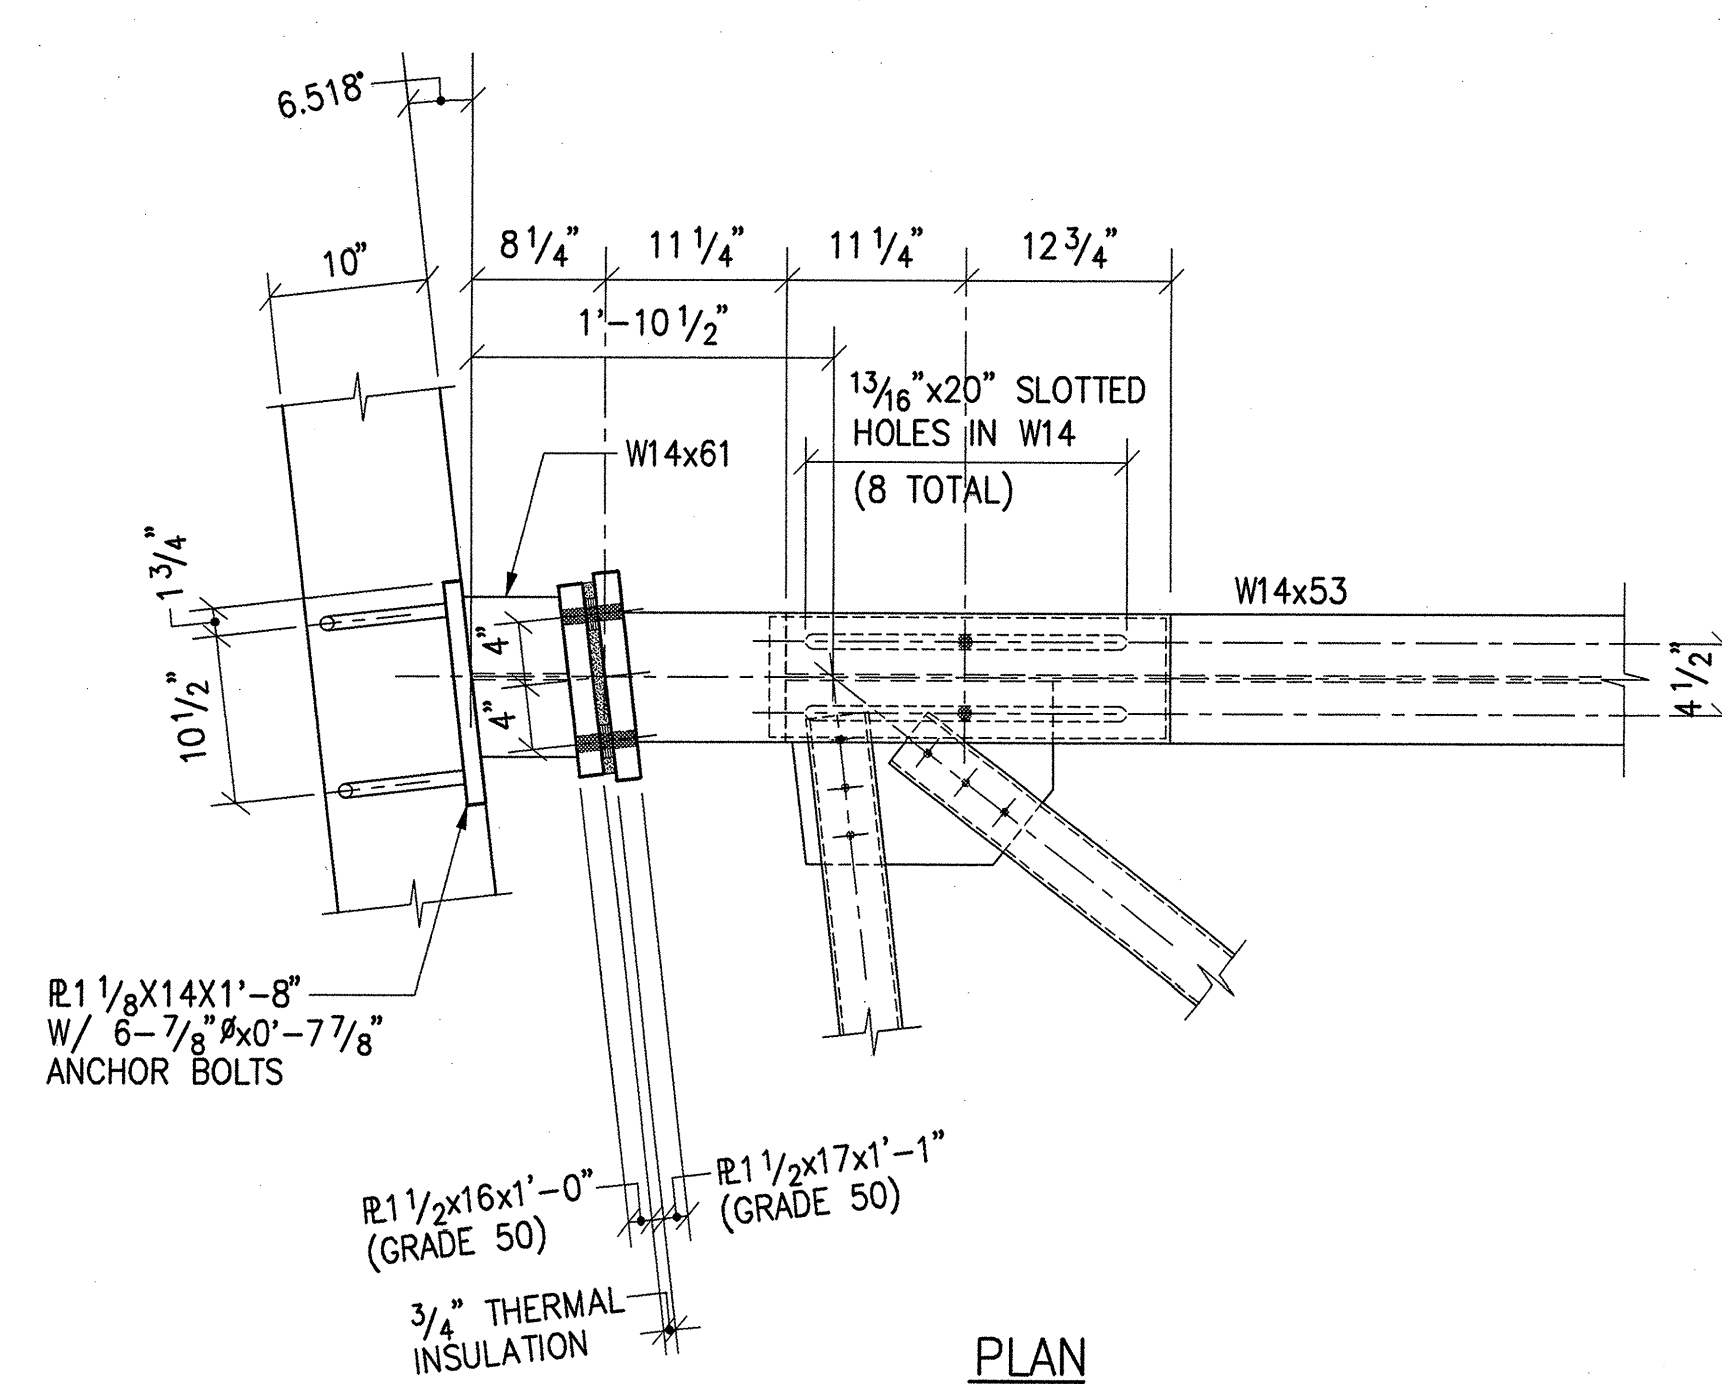
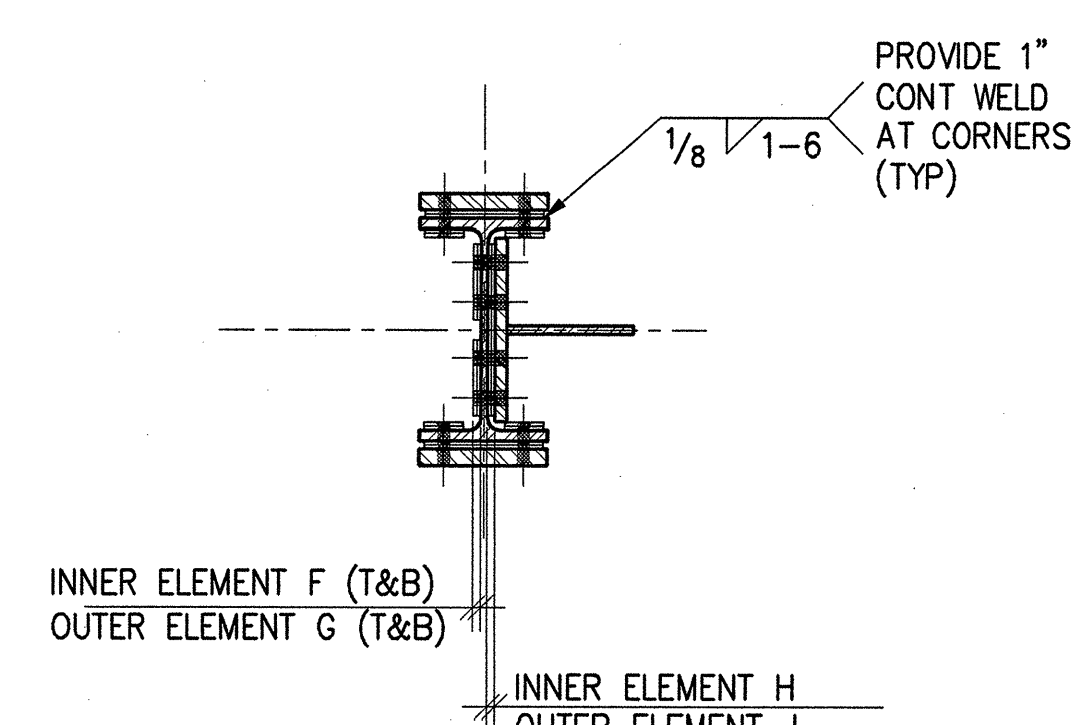
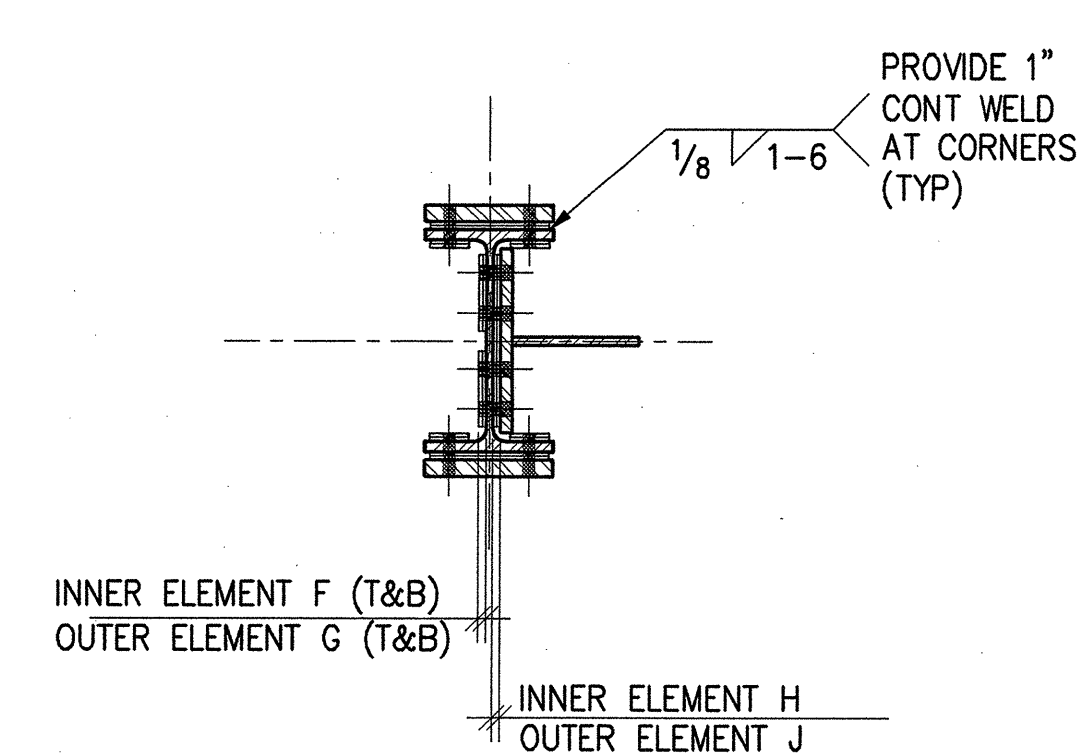


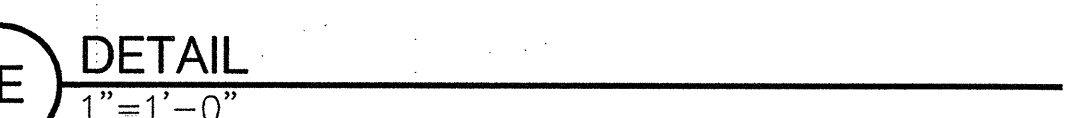

ELEMENT A	09CSA 13GL 7 1/2"x22"	2-1 3/16"x20" SLOTTED HOLES
ELEMENT B	09CSA 13GL 7 1/2"x19"	2-1 3/16"Ø HOLES
ELEMENT C	09CSA 13GL 2 1/2"x3"	1 3/16"Ø HOLE
ELEMENT D	03SS 13GL 2 1/2"x22"	1 3/16"x20" SLOTTED HOLE
ELEMENT E	09CSA 13GL 7 1/2"x25"	2-1 3/16"Ø HOLES
ELEMENT F	09CSA 13GL 4 3/4"x22"	2-1 3/16"x20" SLOTTED HOLES
ELEMENT G	09CSA 13GL 4 3/4"x3"	2-1 3/16"Ø HOLES
ELEMENT H	09CSA 13GL 10 3/4"x22"	4-1 3/16"x20" SLOTTED HOLES
ELEMENT J	09CSA 13GL 10 3/4"x22"	4-1 3/16"Ø HOLES
ELEMENT K	09CSA 13GL 7 1/2"x4"	2-1 3/16"x1 7/8" SLOTTED HOLES
ELEMENT L	09CSA 13GL 7 1/2"x3"	2-1 3/16"Ø HOLES
ELEMENT M	09CSA 13GL 2 1/2"x4"	1 3/16"Ø HOLE
ELEMENT N	03SS 13GL 2 1/2"x4"	1 3/16"x1 7/8" SLOTTED HOLE
ELEMENT P	03CSA 13GL 7 1/2"x5"	2-1 3/16"Ø HOLES
ELEMENT Q	03CSA 13GL 4 3/4"x4"	2-1 3/16"x1 7/8" SLOTTED HOLES
ELEMENT R	03CSA 13GL 4 3/4"x4"	2-1 3/16"Ø HOLES
ELEMENT S	03CSA 13GL 10 3/4"x4"	4-1 3/16"x1 7/8" SLOTTED HOLES
ELEMENT T	03CSA 13GL 10 3/4"x4"	4-1 3/16"Ø HOLES

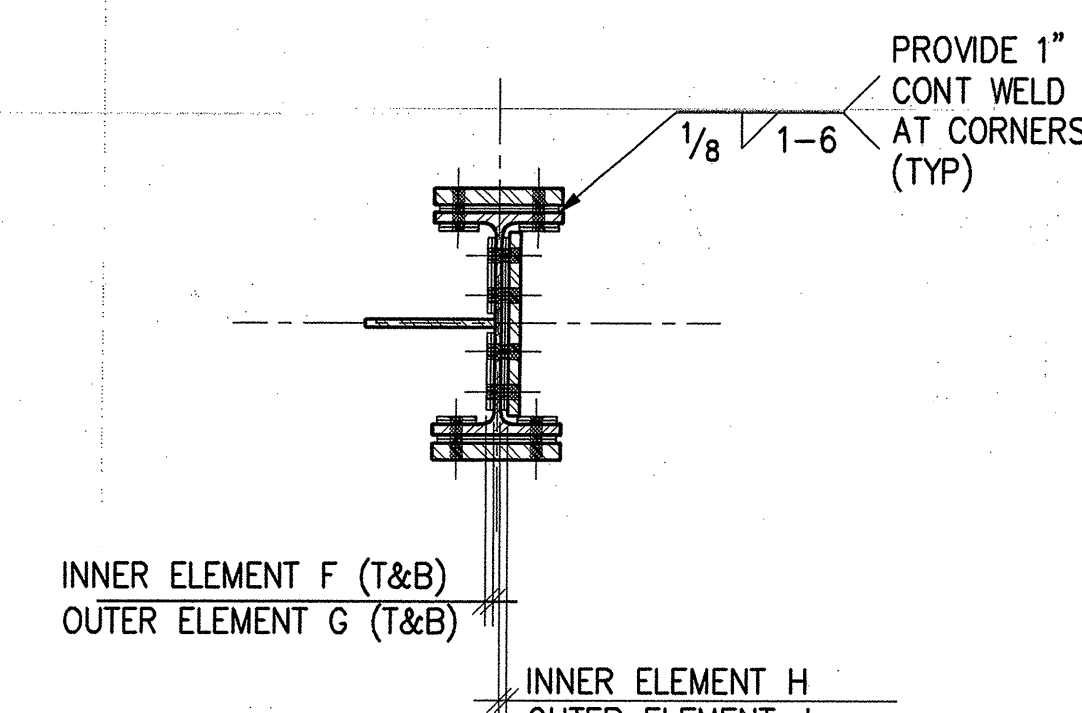

ISSUE #8 SHELL & CORE (PARTS 1 - 4)
CONSTRUCTION / PERMIT SET
APRIL 30, 2001

FRANK O. GEHRY & ASSOCIATES, INC.
1520-B CLOVERFIELD BOULEVARD, SANTA MONICA, CALIFORNIA 90404 TEL (310)828-0688 FAX (310)821-2096

CANNON
Associate Architect

JOHN A. MARTIN & ASSOCIATES, INC.

MEPE Engineer

THE RAY AND MARIA STATA CENTER

MASSACHUSETTS INSTITUTE OF TECHNOLOGY
78-40 VASSAR ST. CAMBRIDGE MASSACHUSETTS 02139

[illegible]

TITLE

**STEEL
SECTIONS &
DETAILS,
WIND DAM**

PROJECT NUMBER

9801

SCALE

1/4"=1'-0"

DRAWN BY

DATE

APRIL 30, 2001

SHEET NUMBER

S6-5

© FRANK O. GENTRY & ASSOCIATES, INC.