



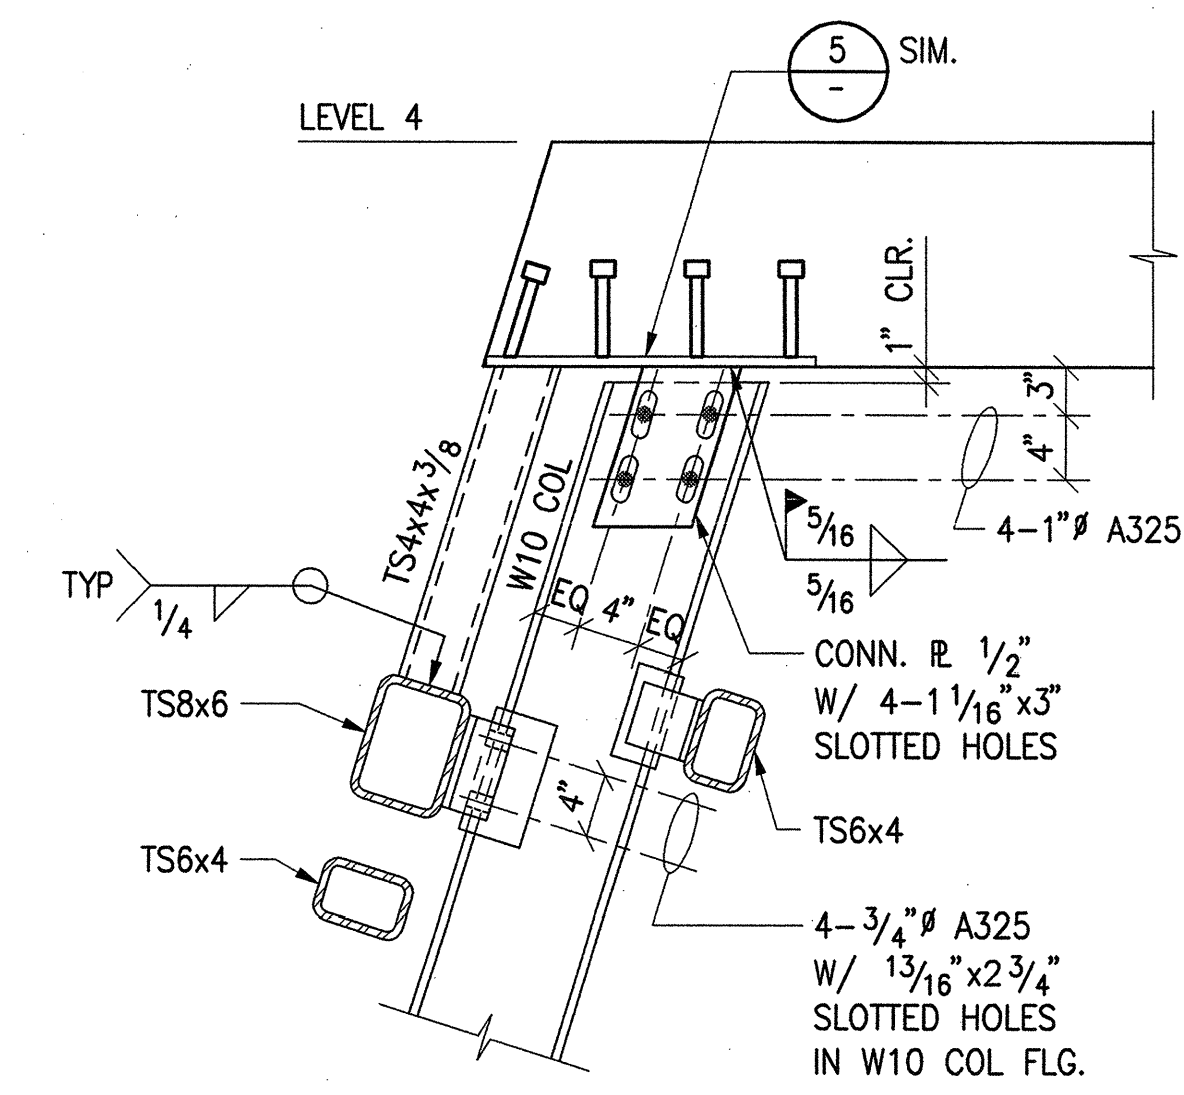


13B ELEVATION

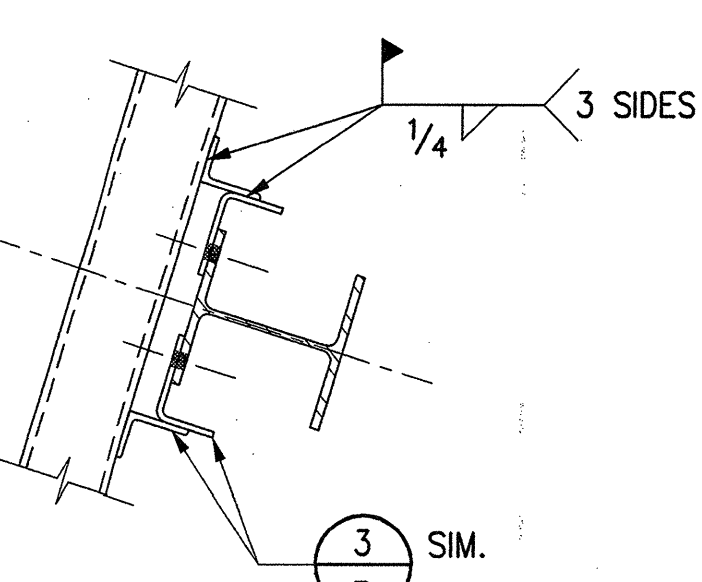


13A PLAN

13 LOWER SKIRT CONNECTION
1\"/>

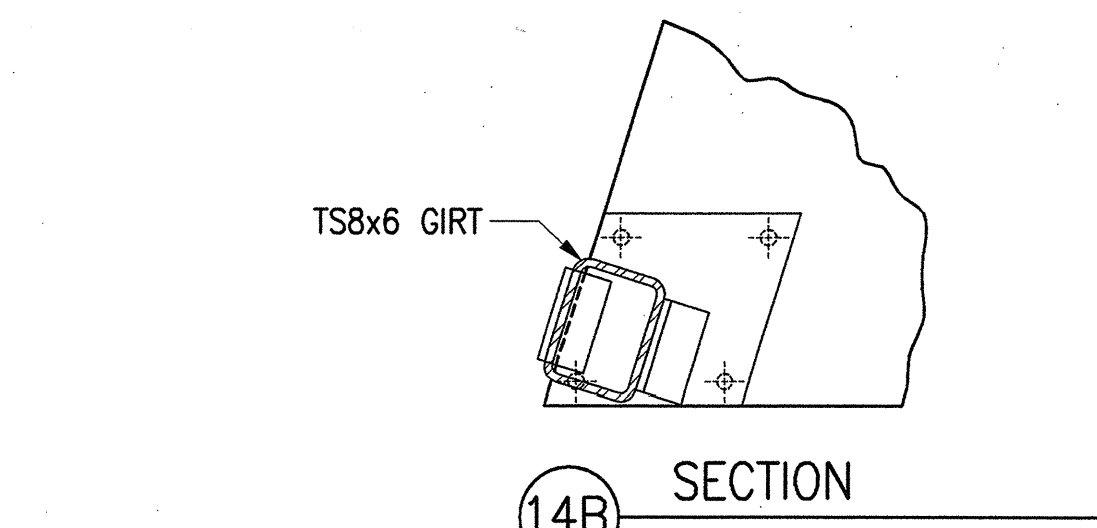


14B SECTION

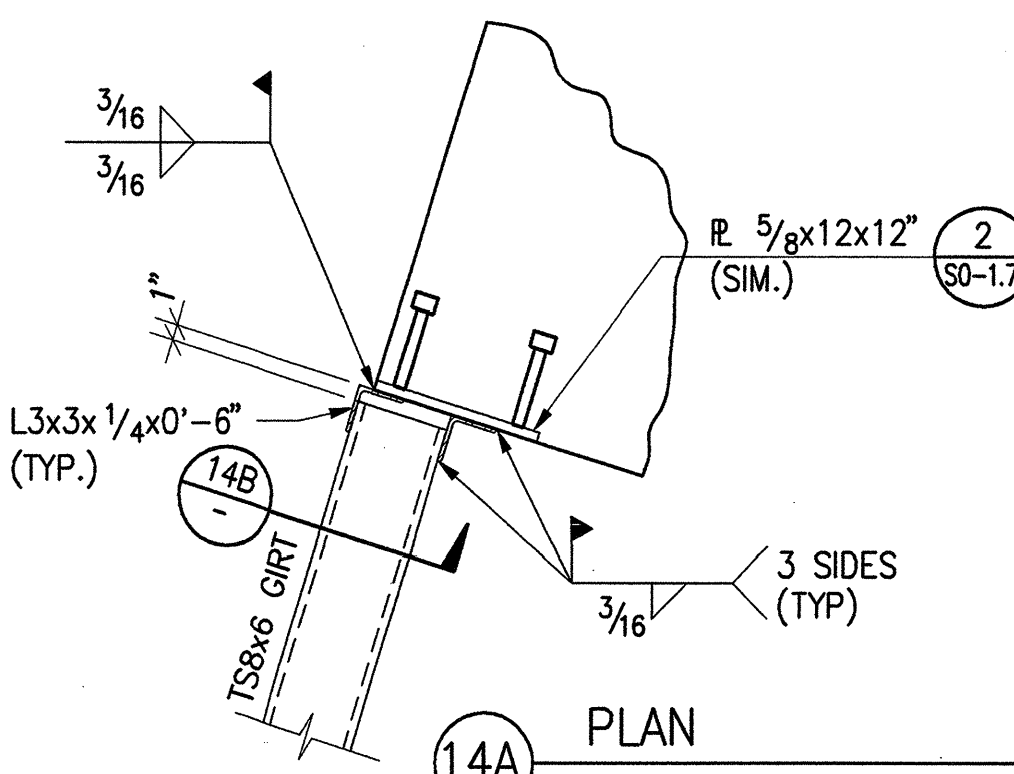


14A PLAN

14 GIRT TO CONC CONNECTION
1\"/>

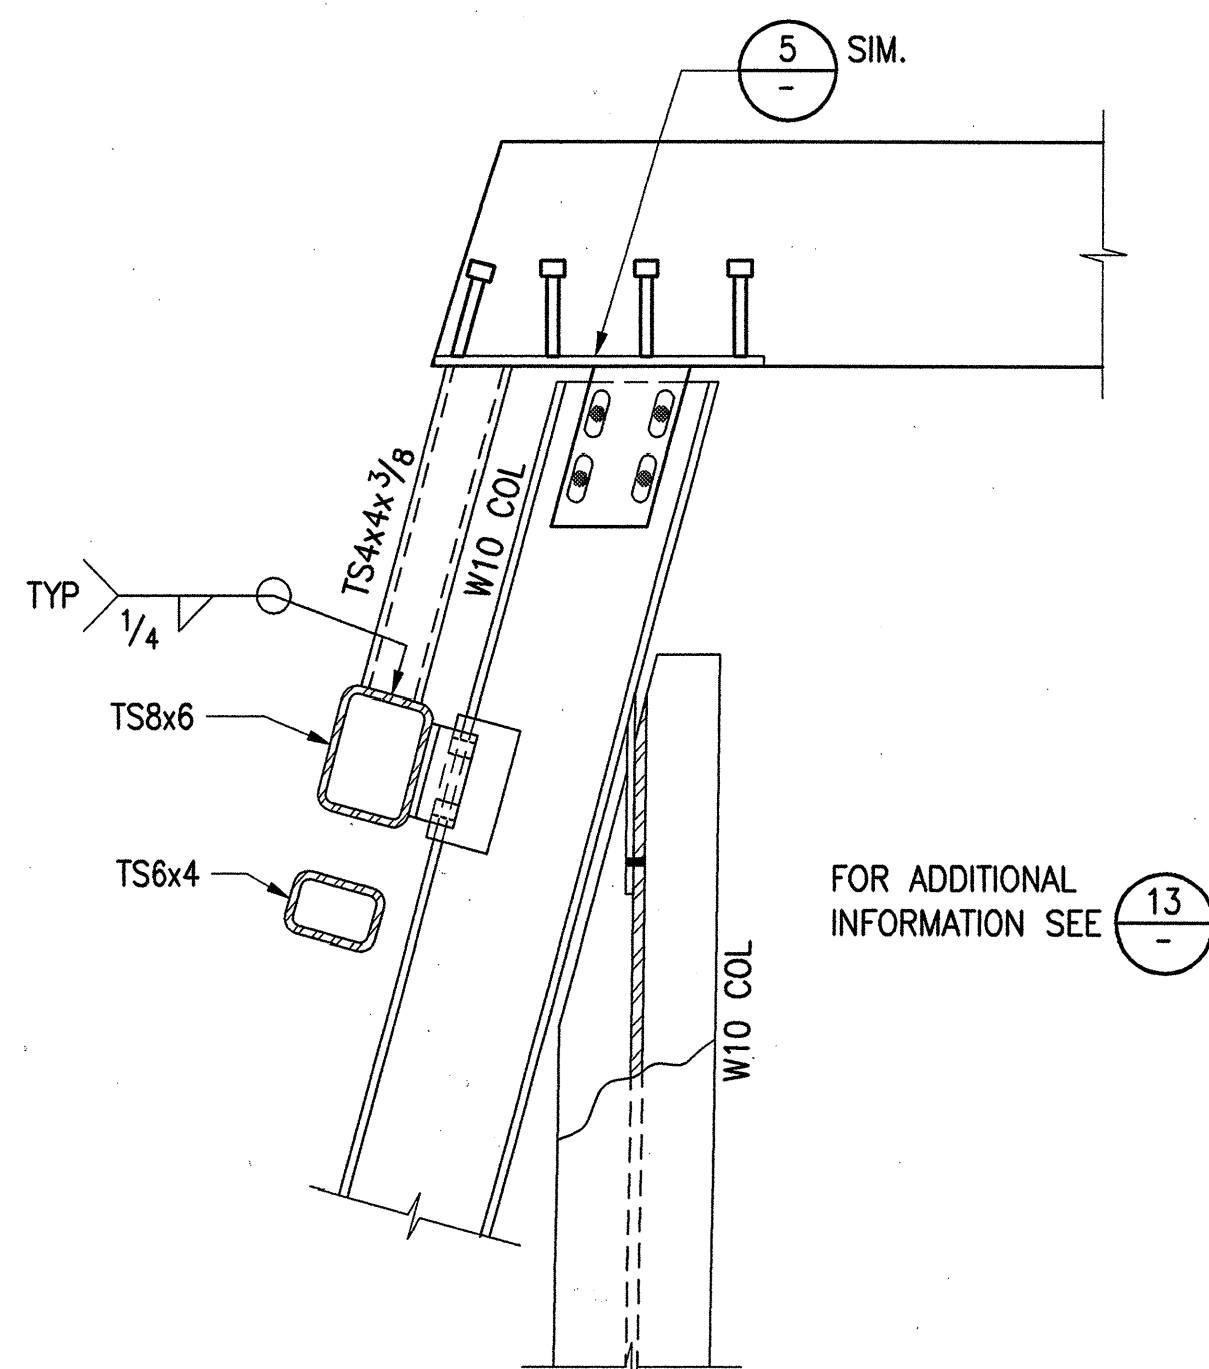


FOR ADDITIONAL
INFORMATION SEE 13

15 LOWER SKIRT CONNECTION
1\"/>

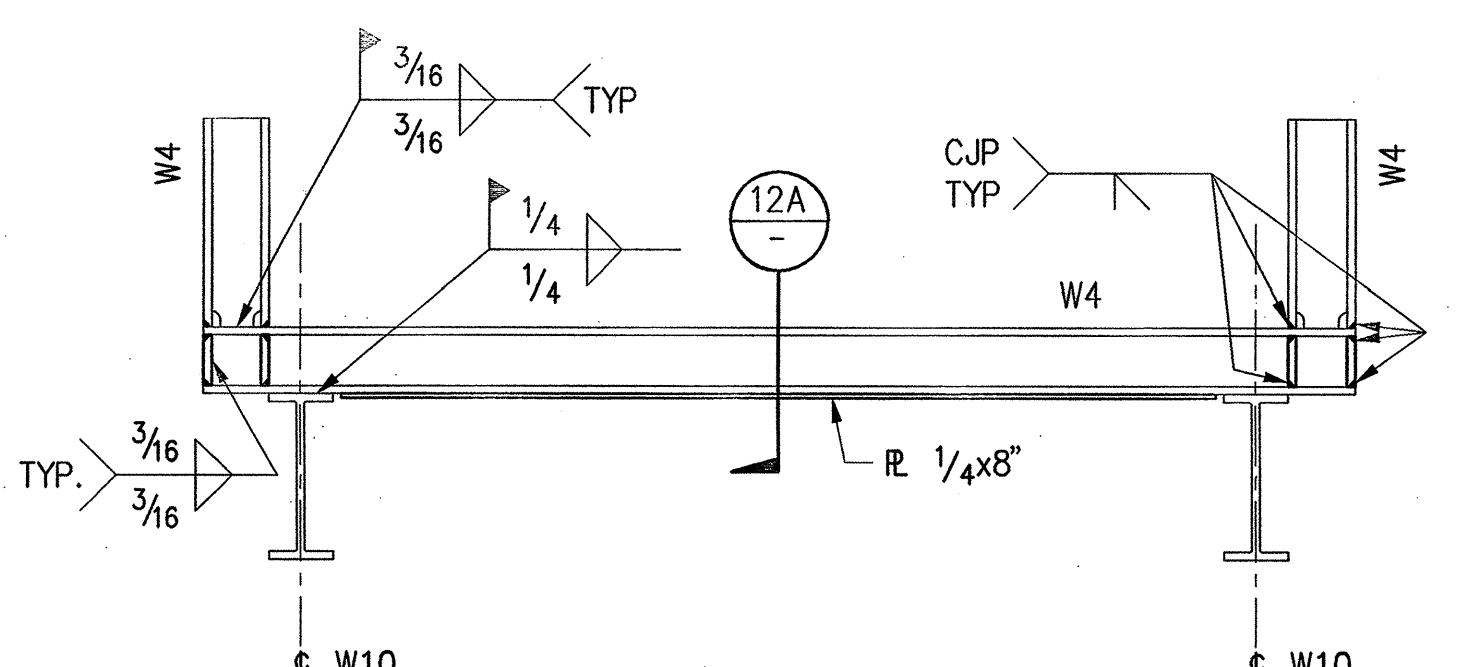


12B SECTION

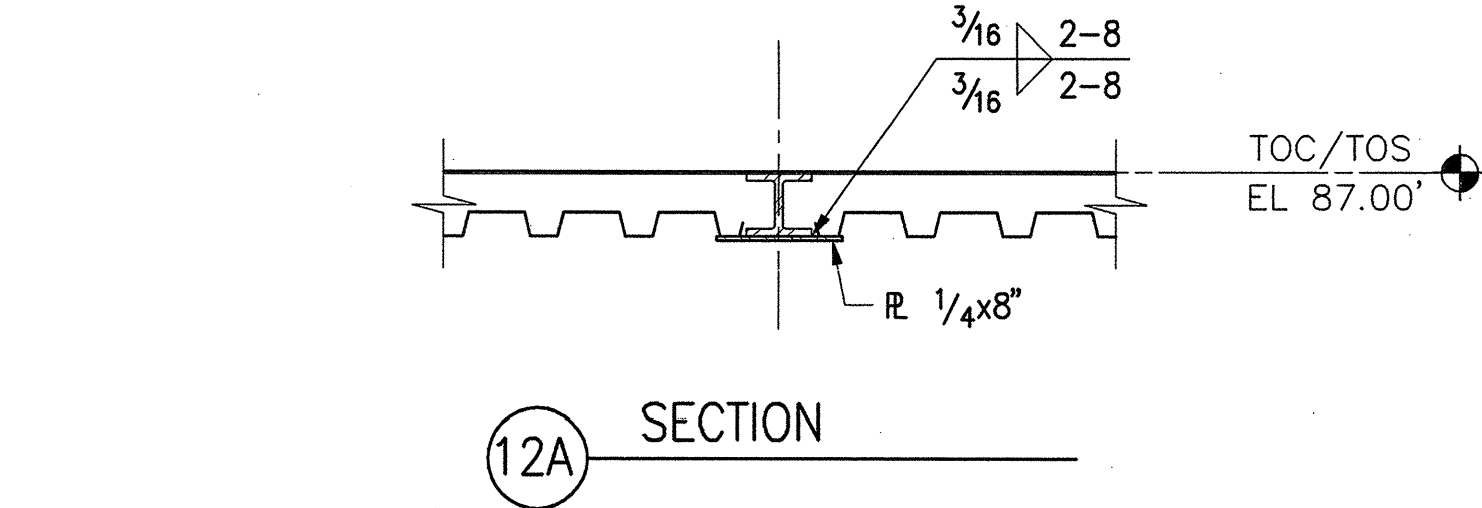


12A SECTION

12 STAR/BUDDHA BRIDGE
1\"/>

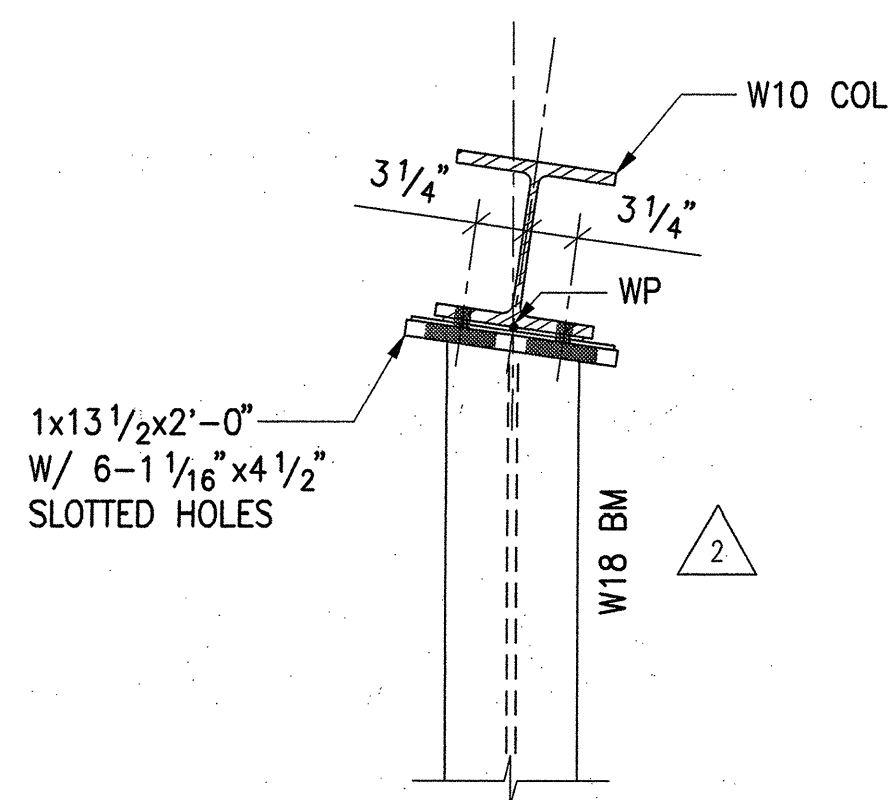


10B PLAN

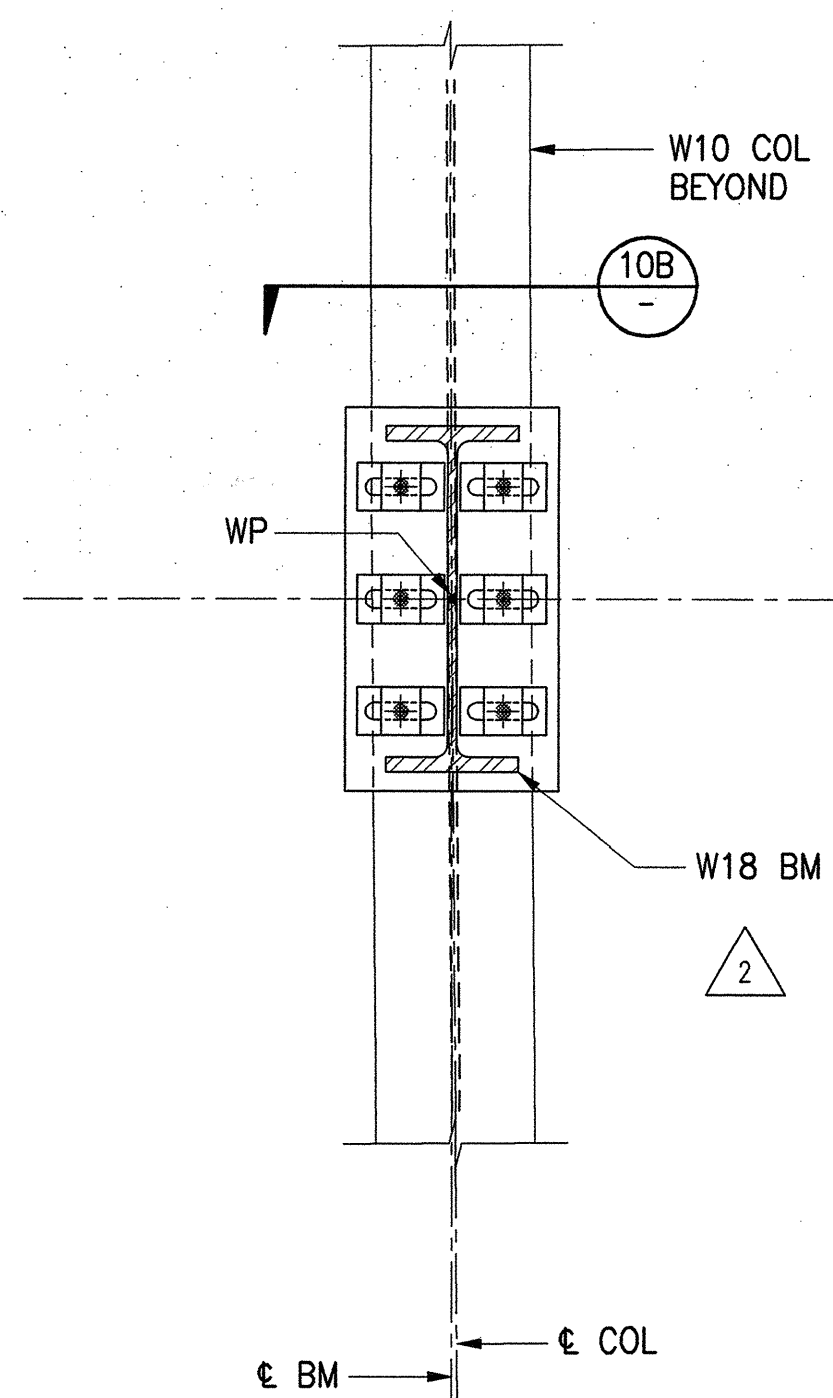


10C SECTION

10 BI-DIRECTIONAL SLIP CONNECTION
1\"/>

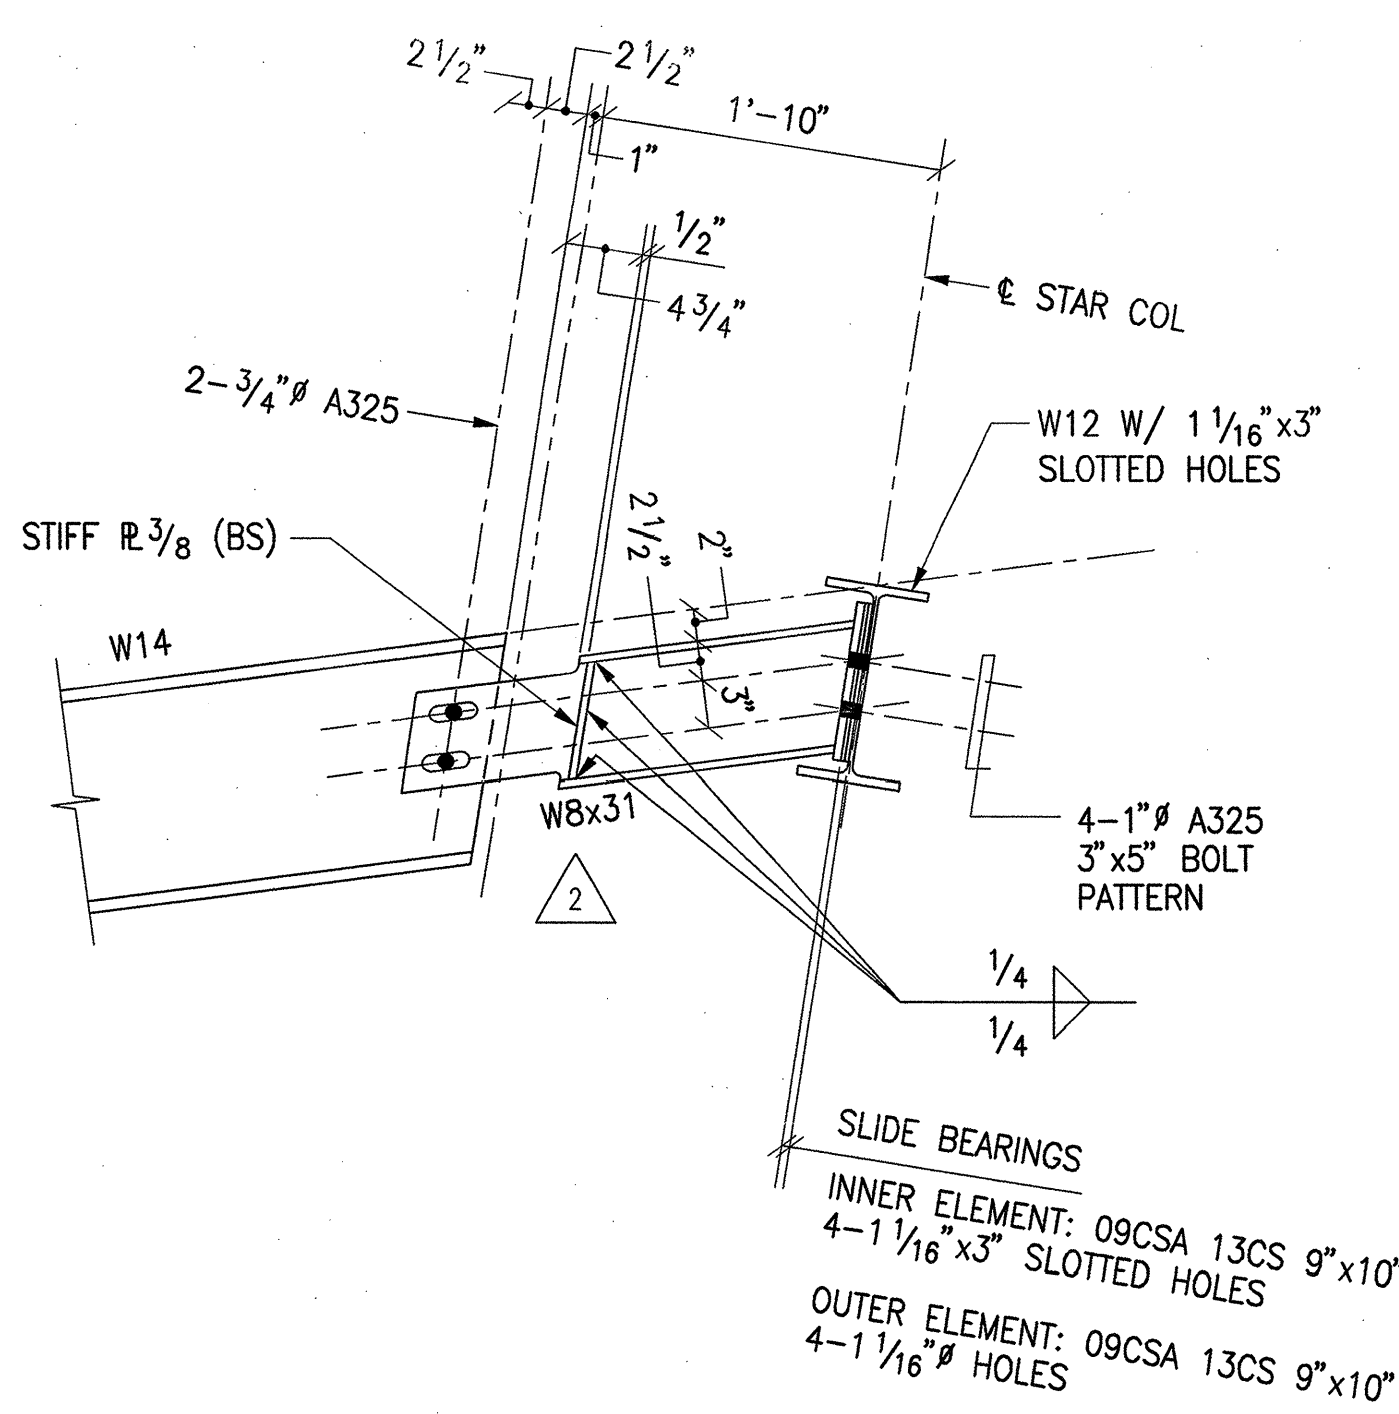


9 BI-DIRECTIONAL SLIP CONNECTION
1\"/>

ELEMENT	SLIDE BEARING	HOLES
A	09CSA 13CS 13\"x23 1/2\"	6-1 1/8\"x4 1/2\" SLOTTED HOLES
B	09CSA 13CS 9 1/2\"x23 1/2\"	6-1 1/8\"
C	09CSA 13CS 2 1/2\"x3\"	1 1/8\" HOLE
D	09CSA 13CS 5 1/2\"x3\"	1 1/8\"x4 1/2\" SLOTTED HOLES

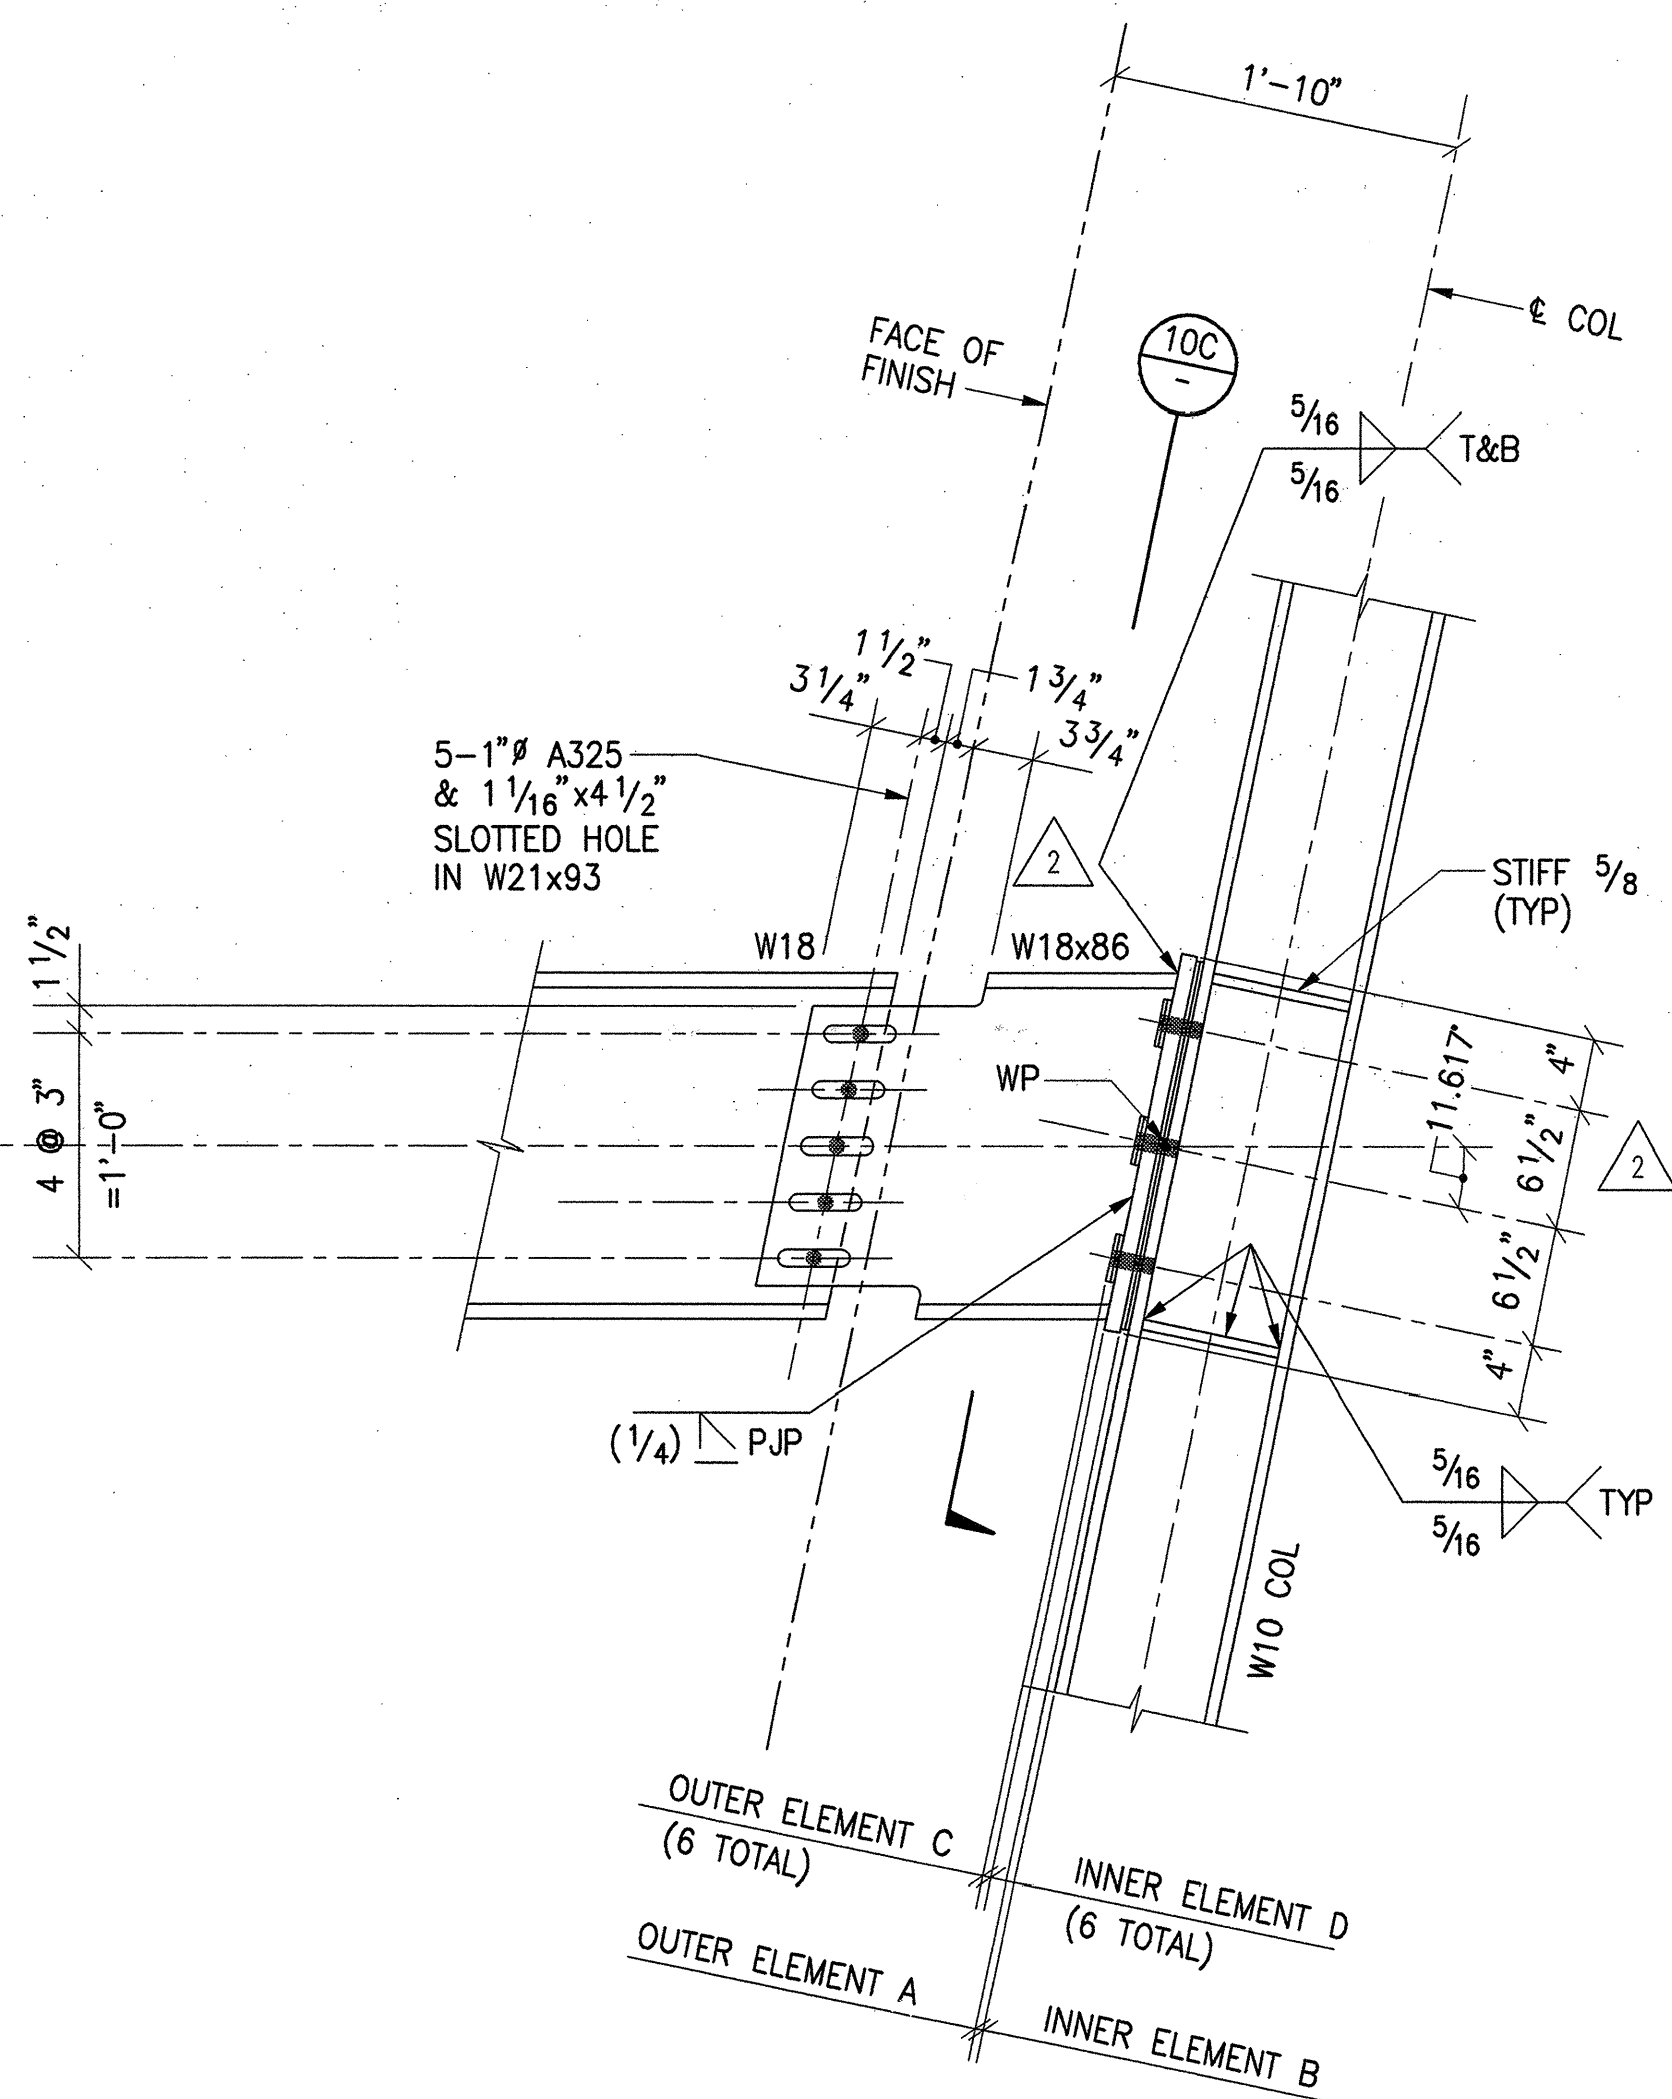


10A ELEVATION

10 BI-DIRECTIONAL SLIP CONNECTION
1\"/>

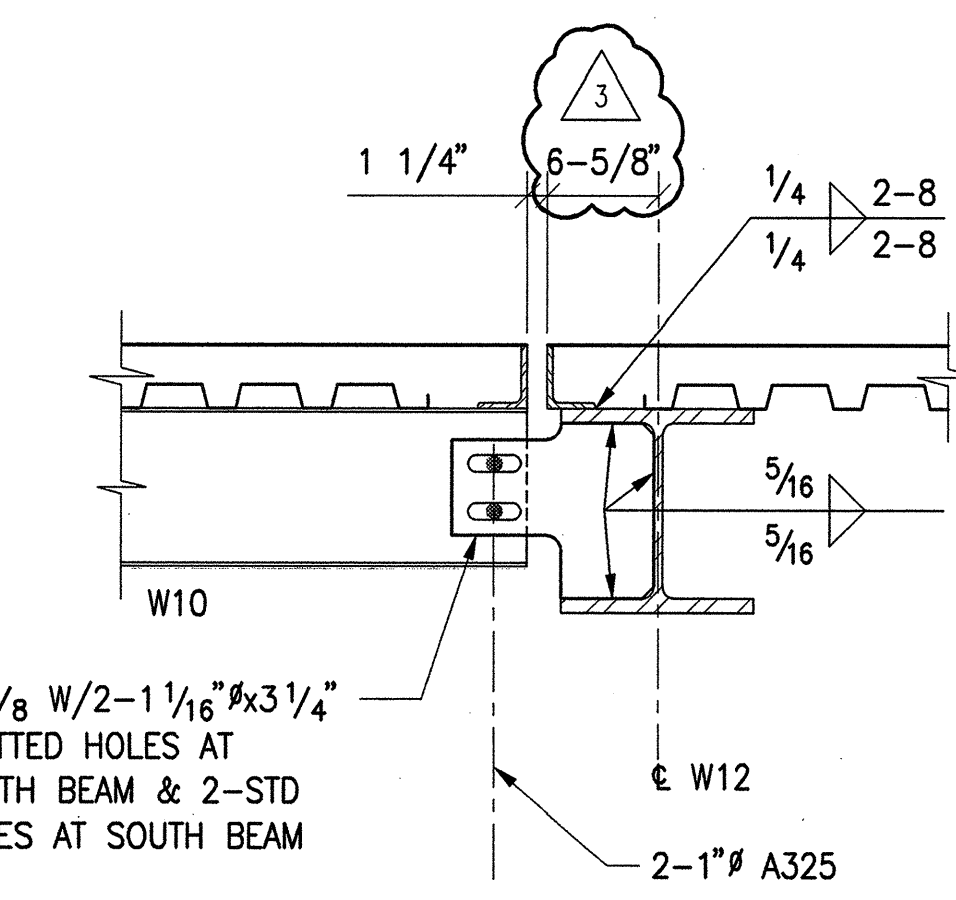


11B SECTION


11 STAR/BUDDHA BRIDGE CONNECTION
1\"/>

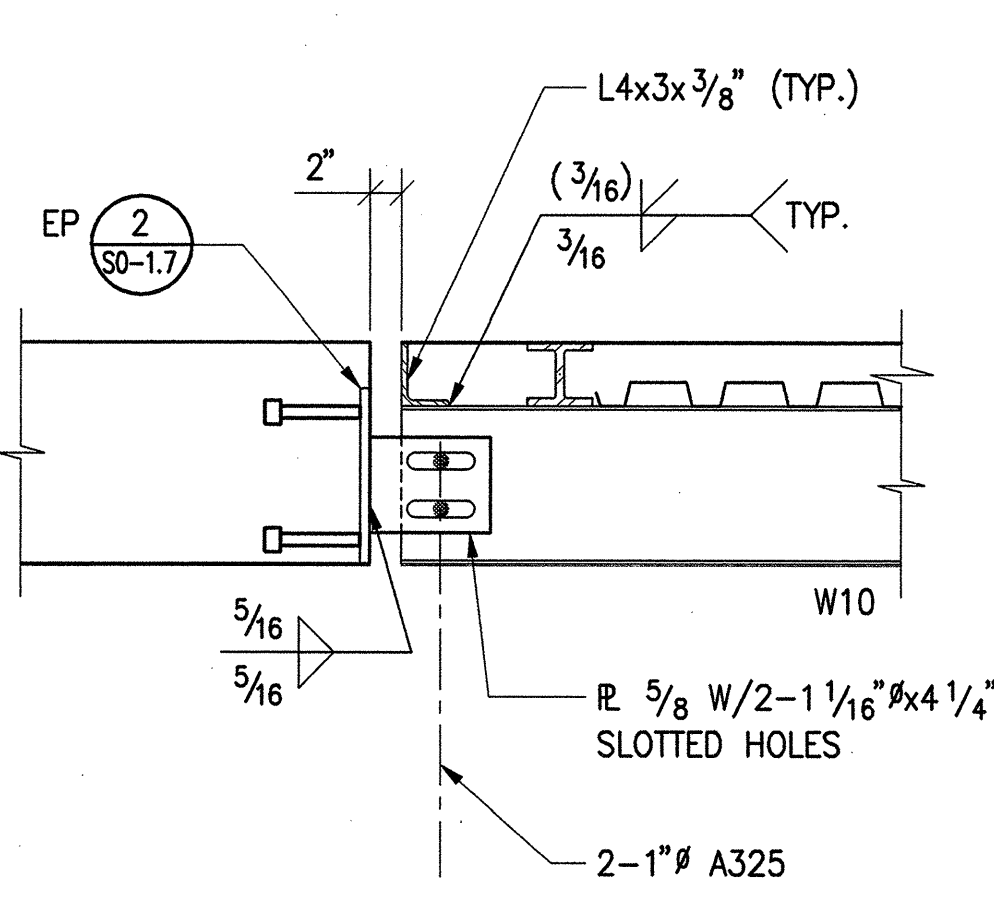


11A SECTION

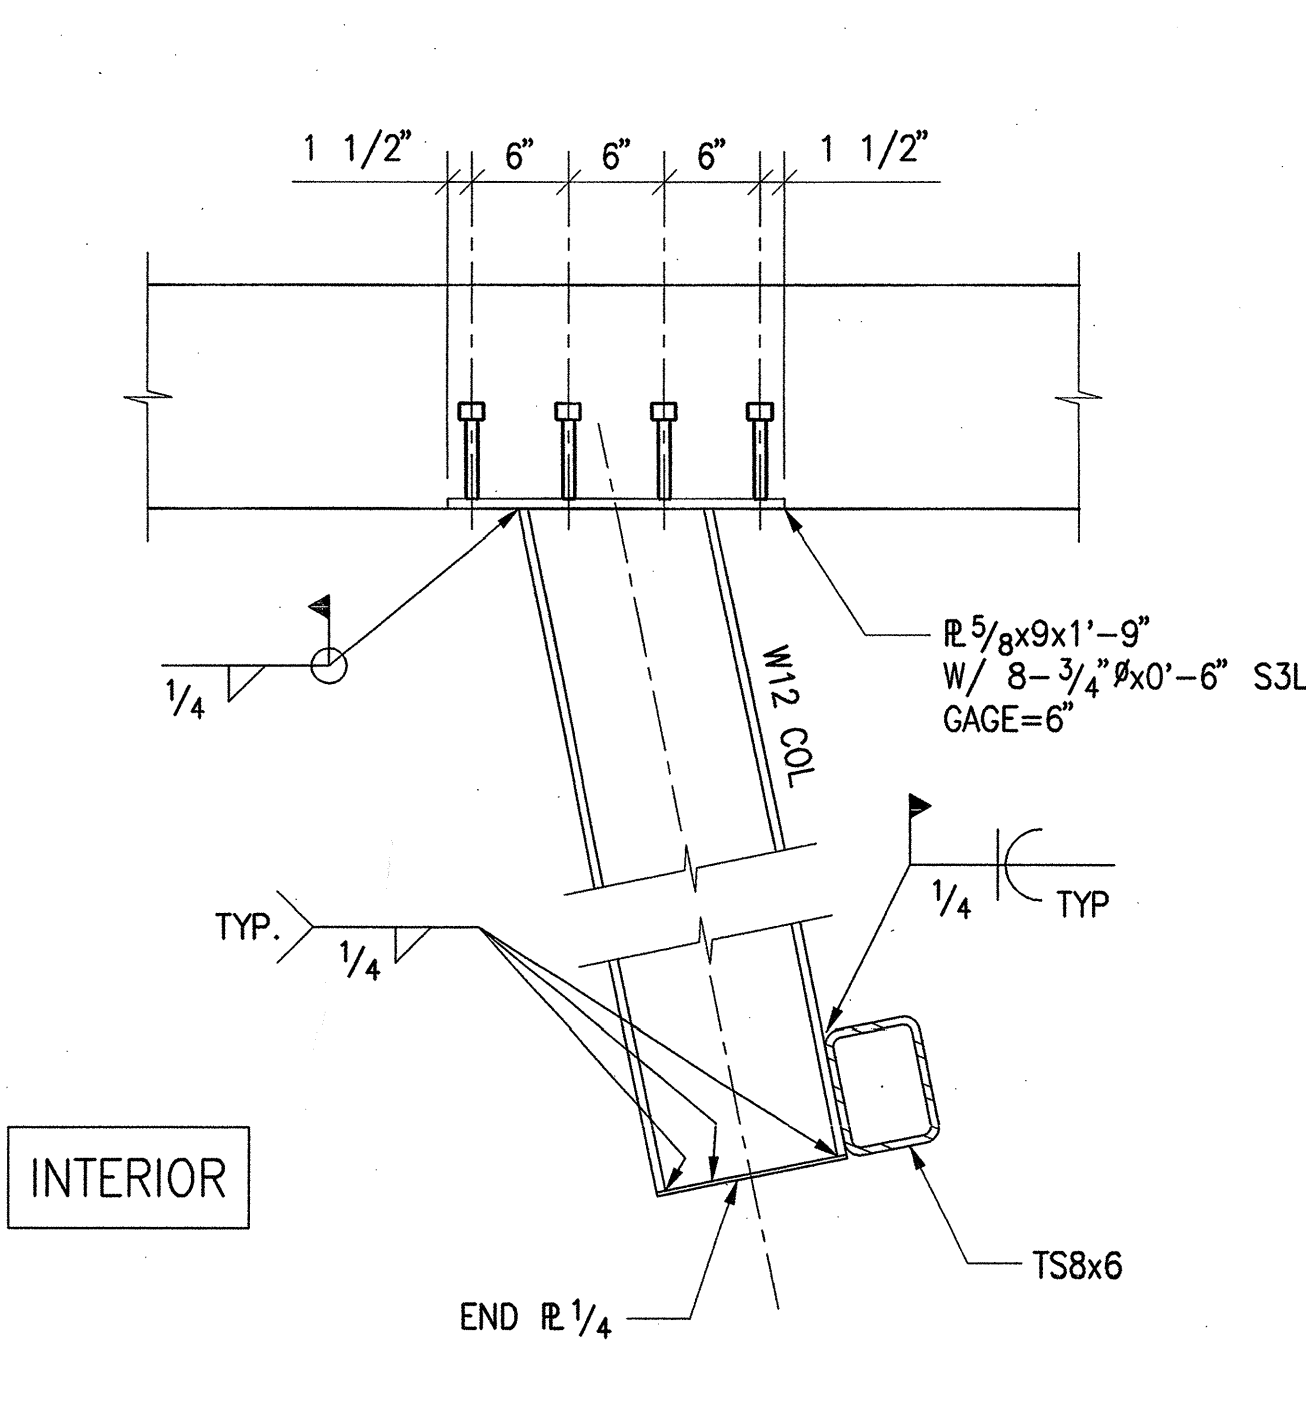


5 GIRT SKIRT SECONDARY CONNECTION
1\"/>

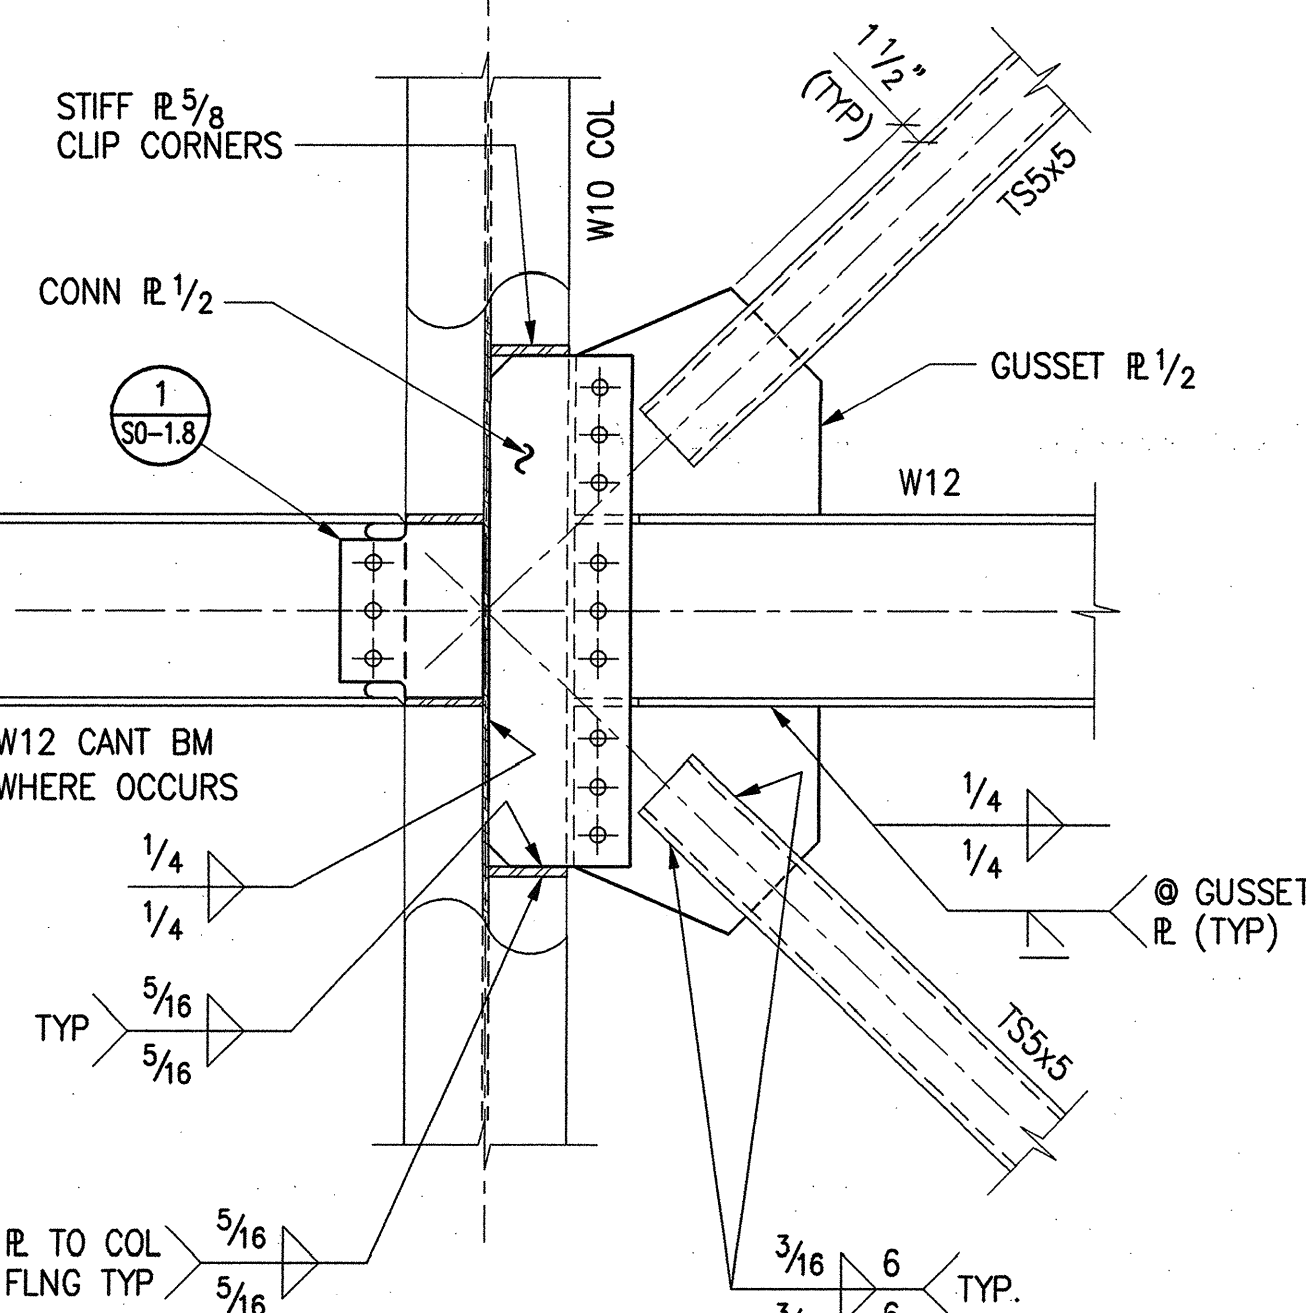


6 BRACE DETAIL
1\"/>

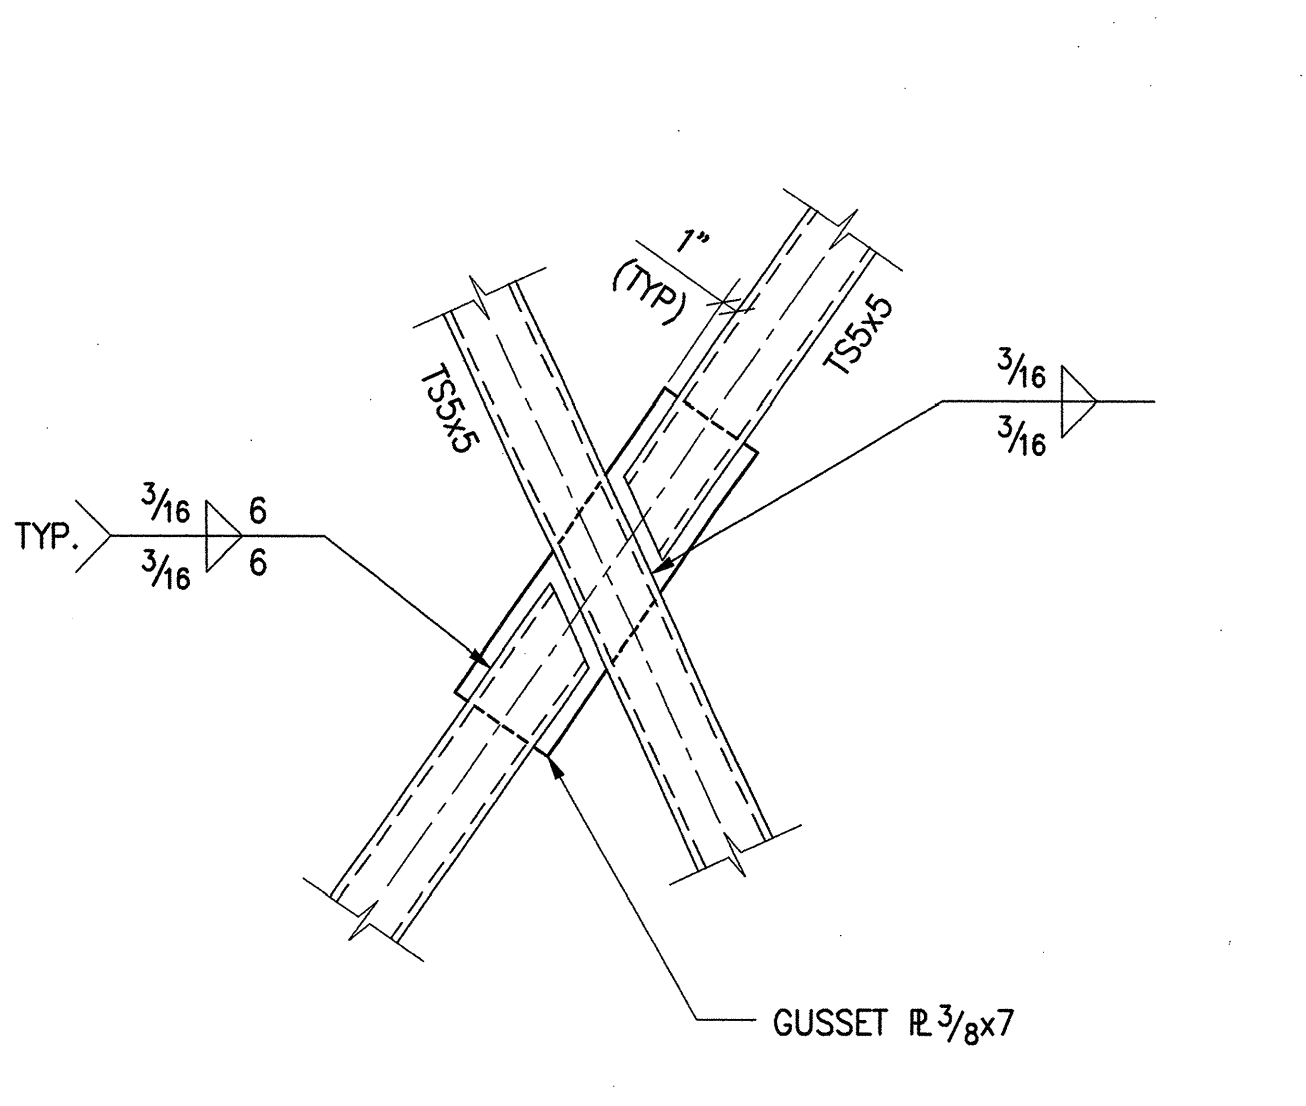


7 BRACE DETAIL
1\"/>

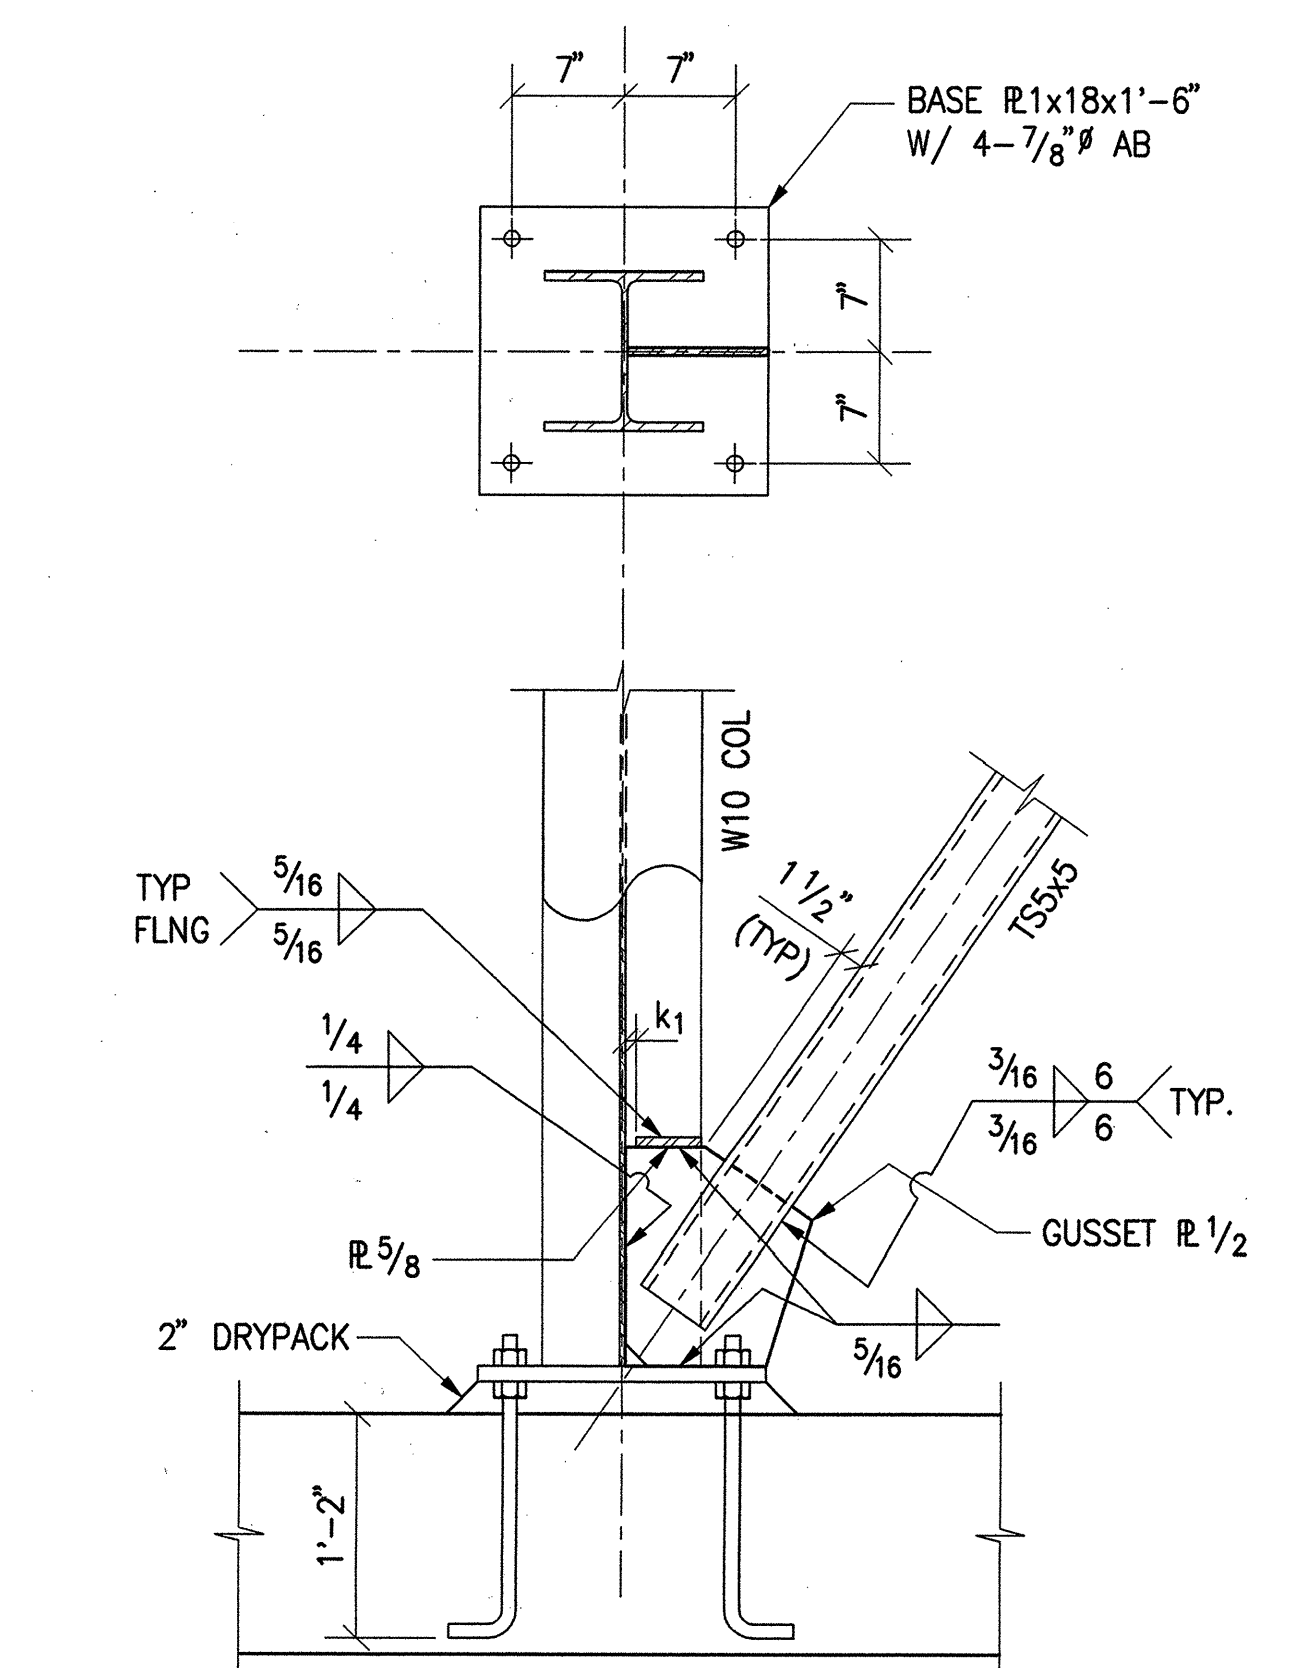


8 BRACE DETAIL

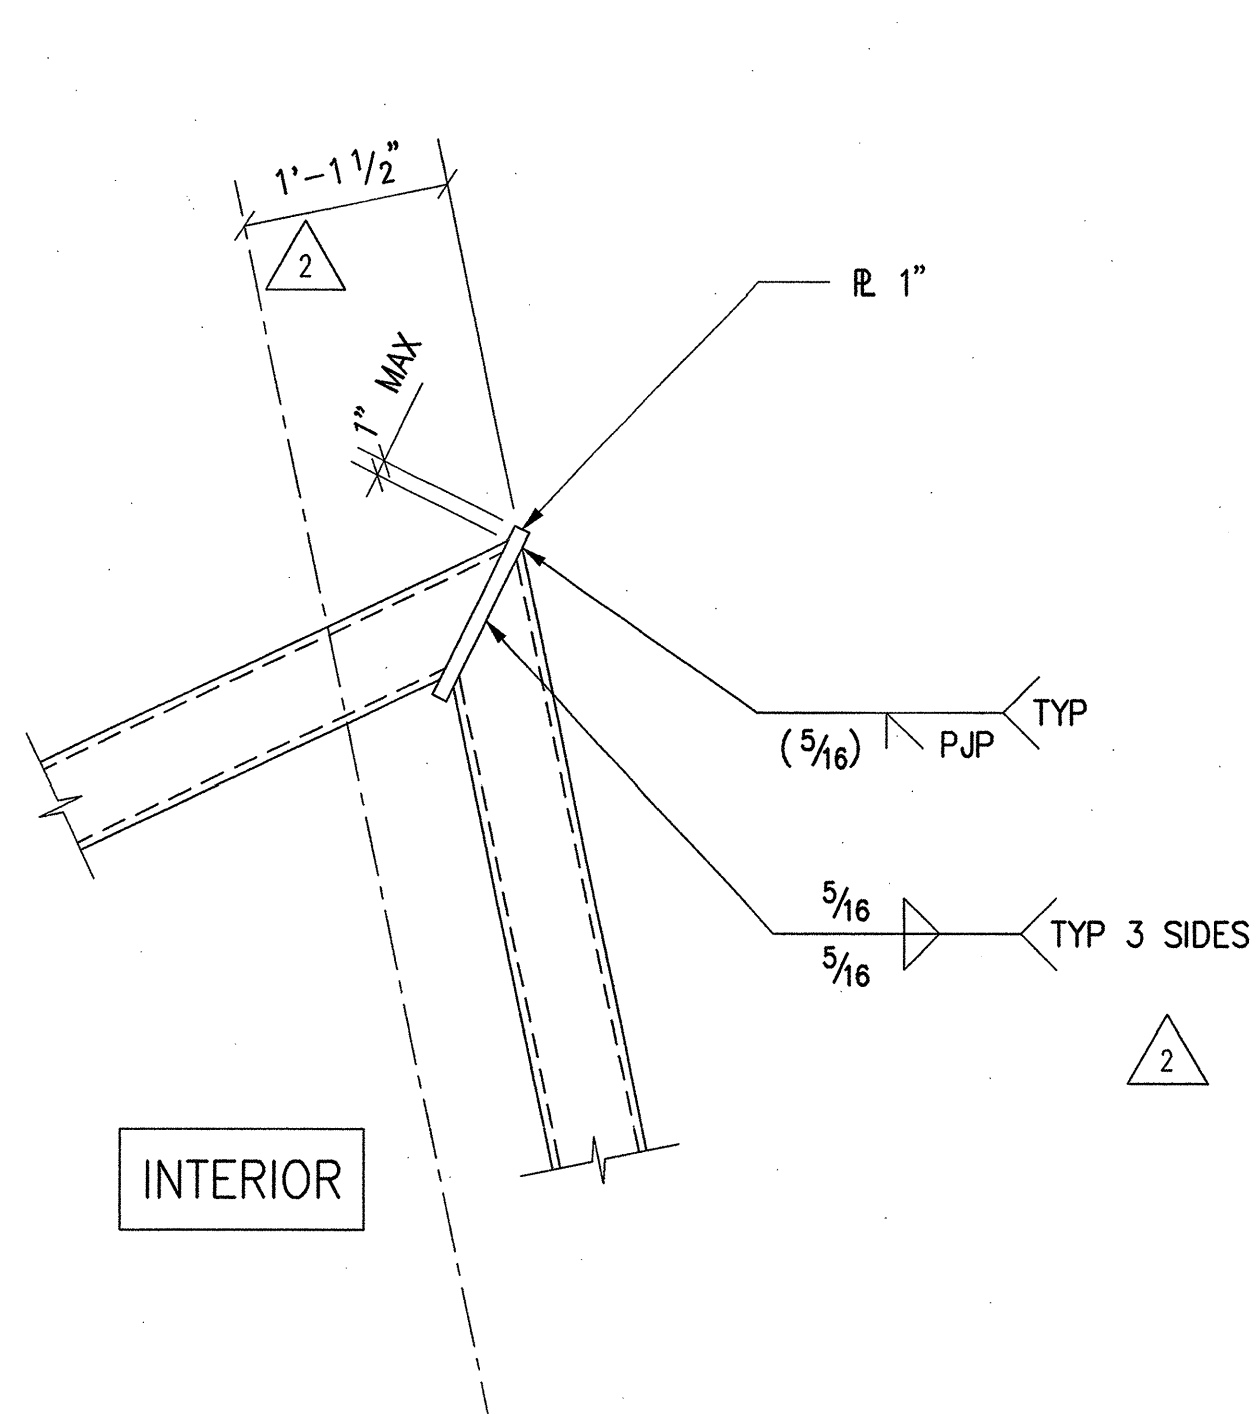


1 GIRT CORNER CONNECTION PLAN

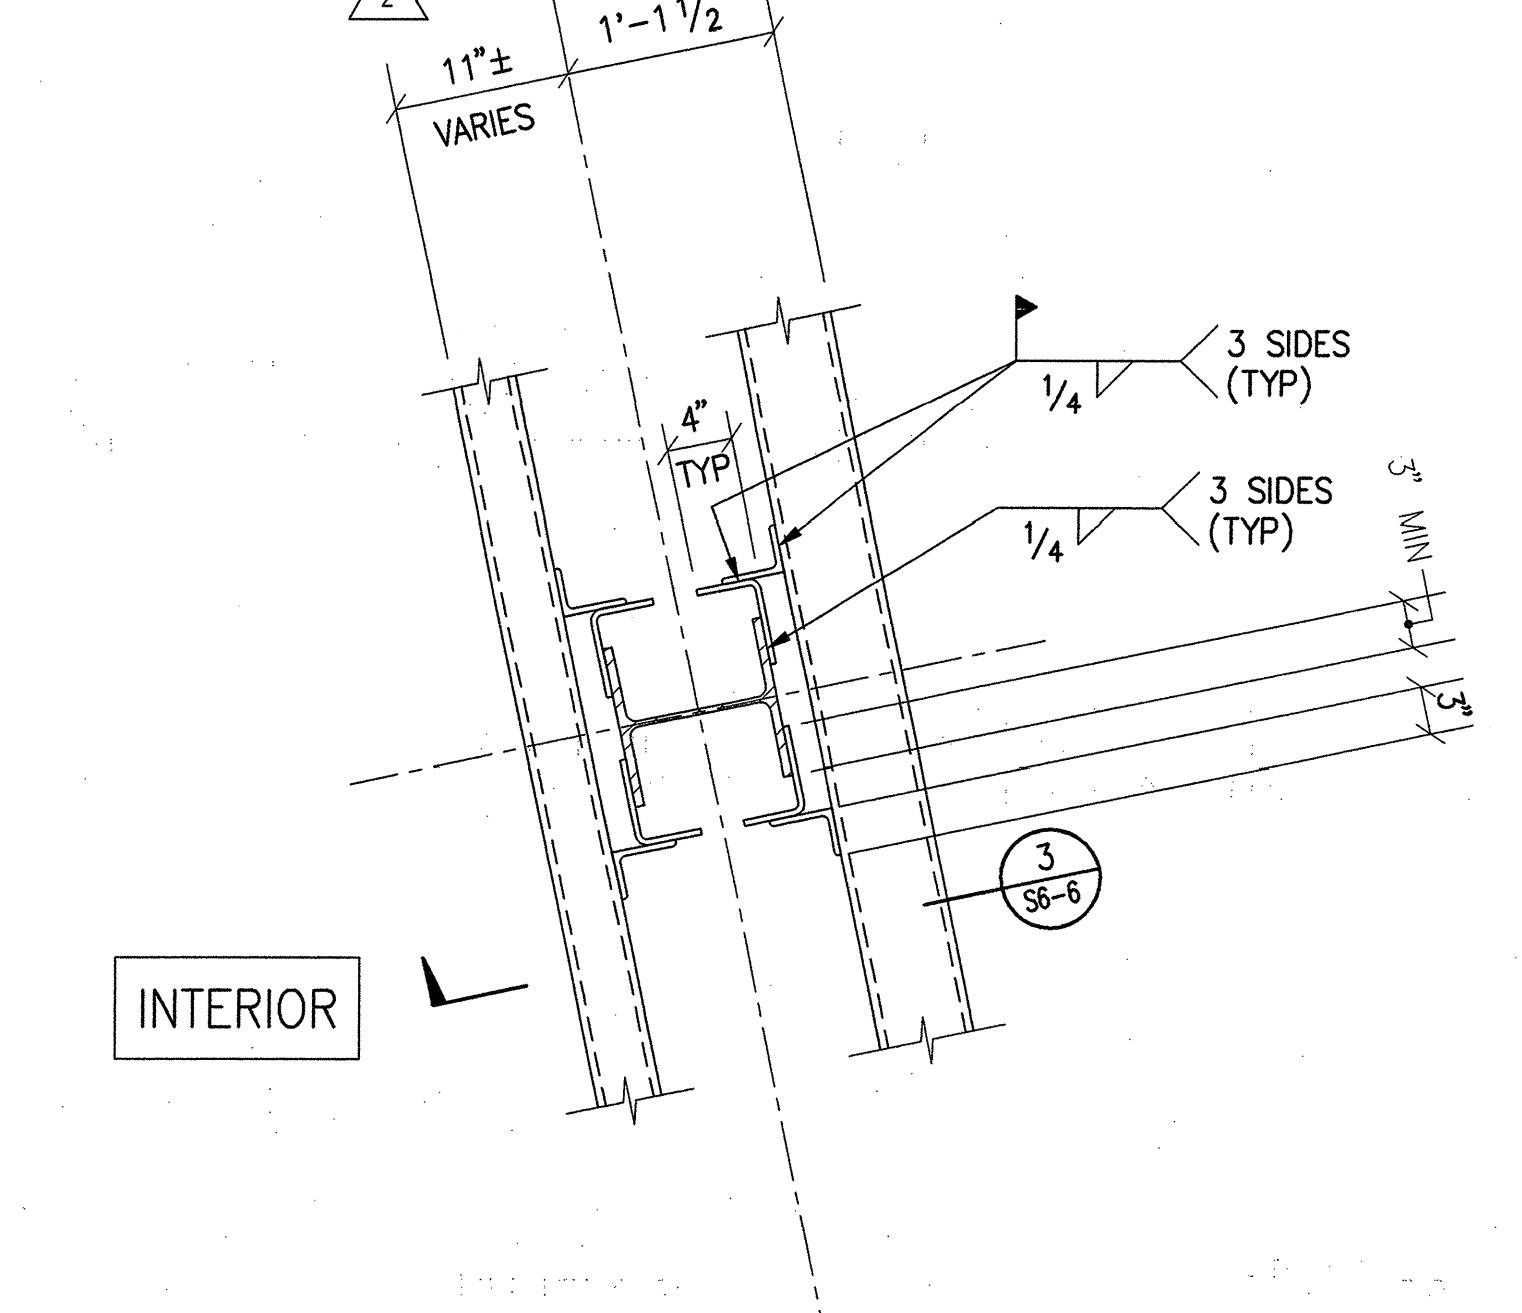

2 GIRT CONNECTION PLAN

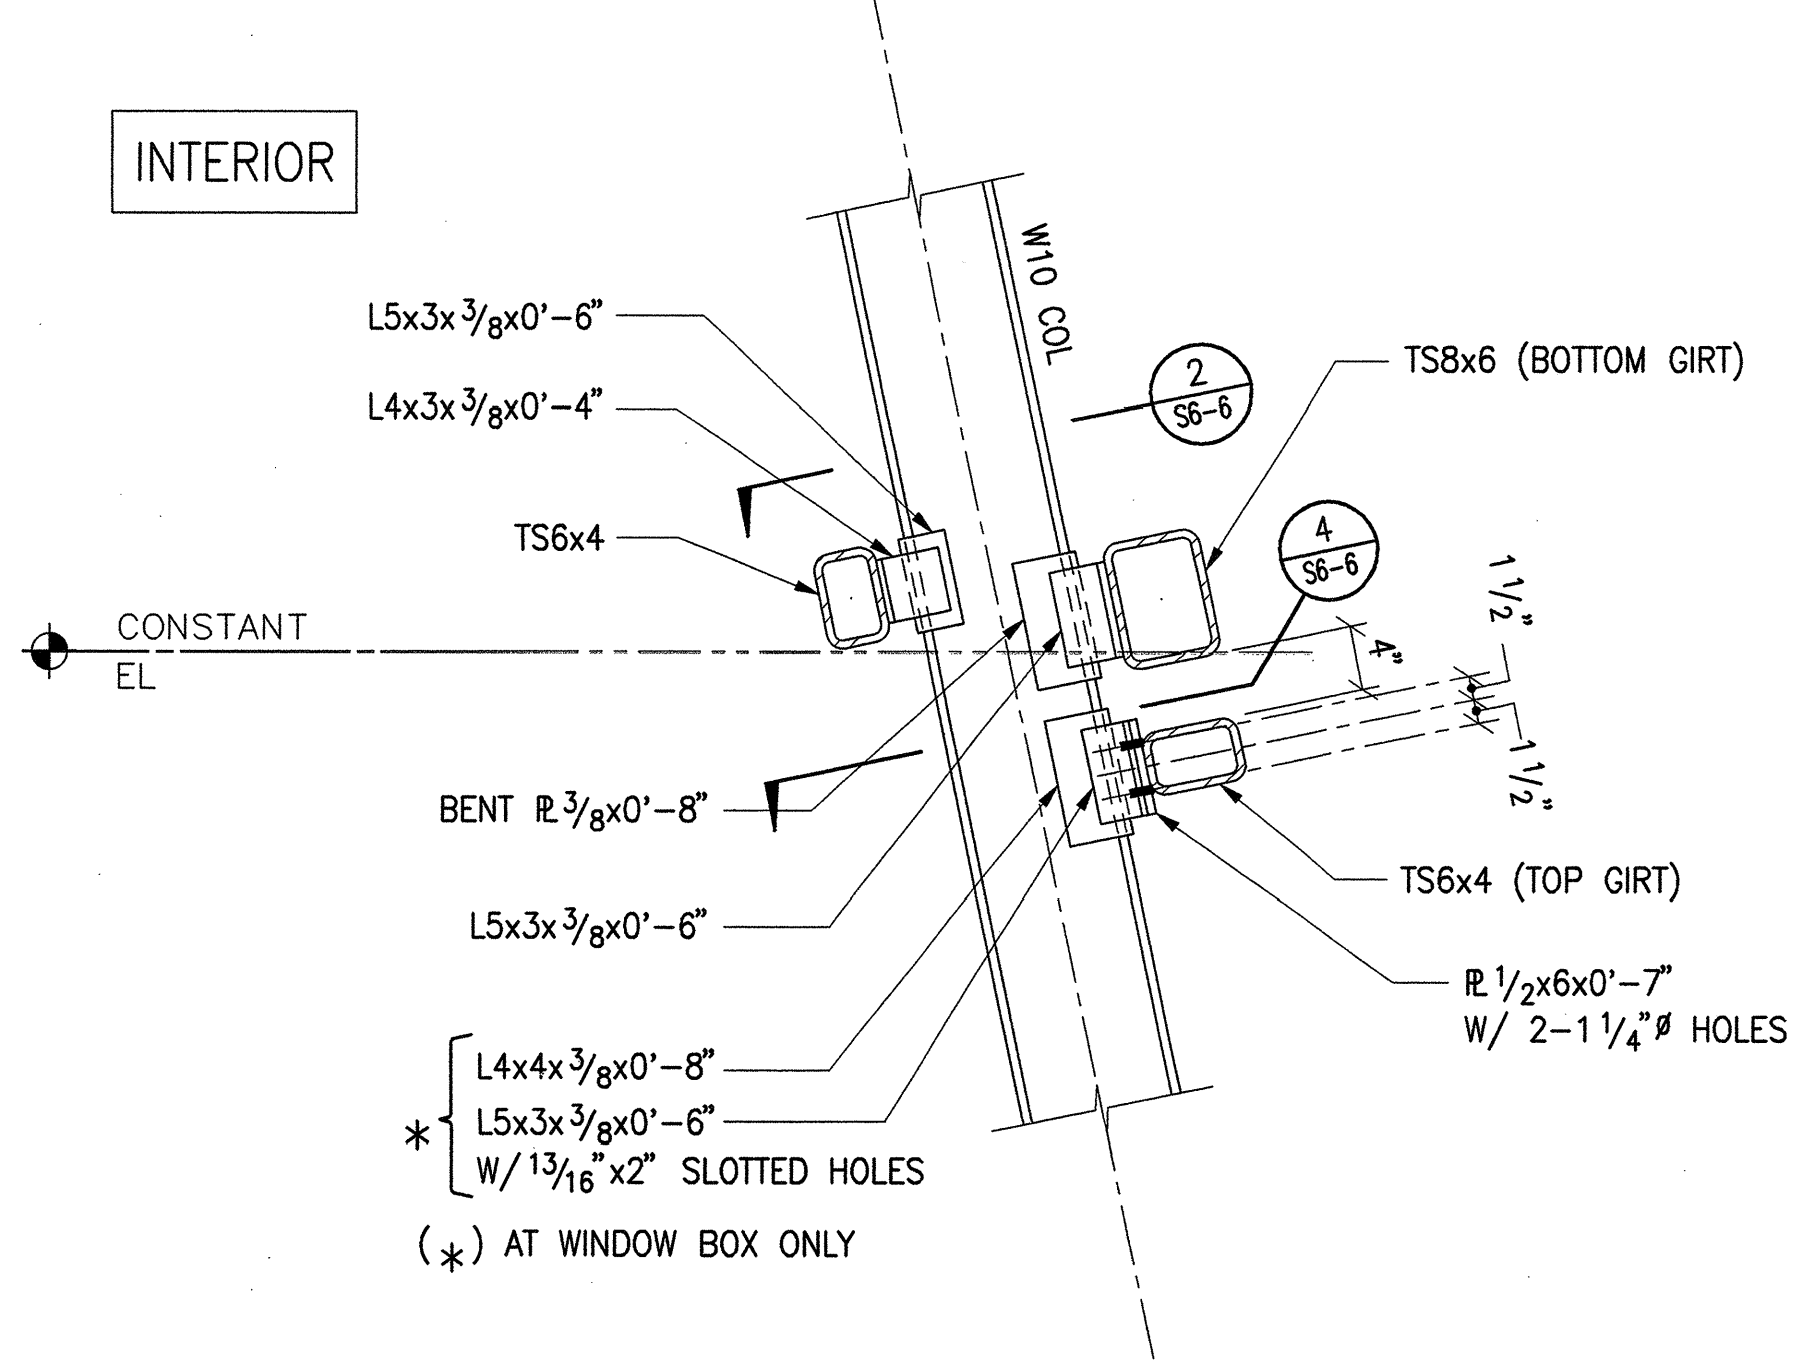

3 GIRT CONNECTION SECTION

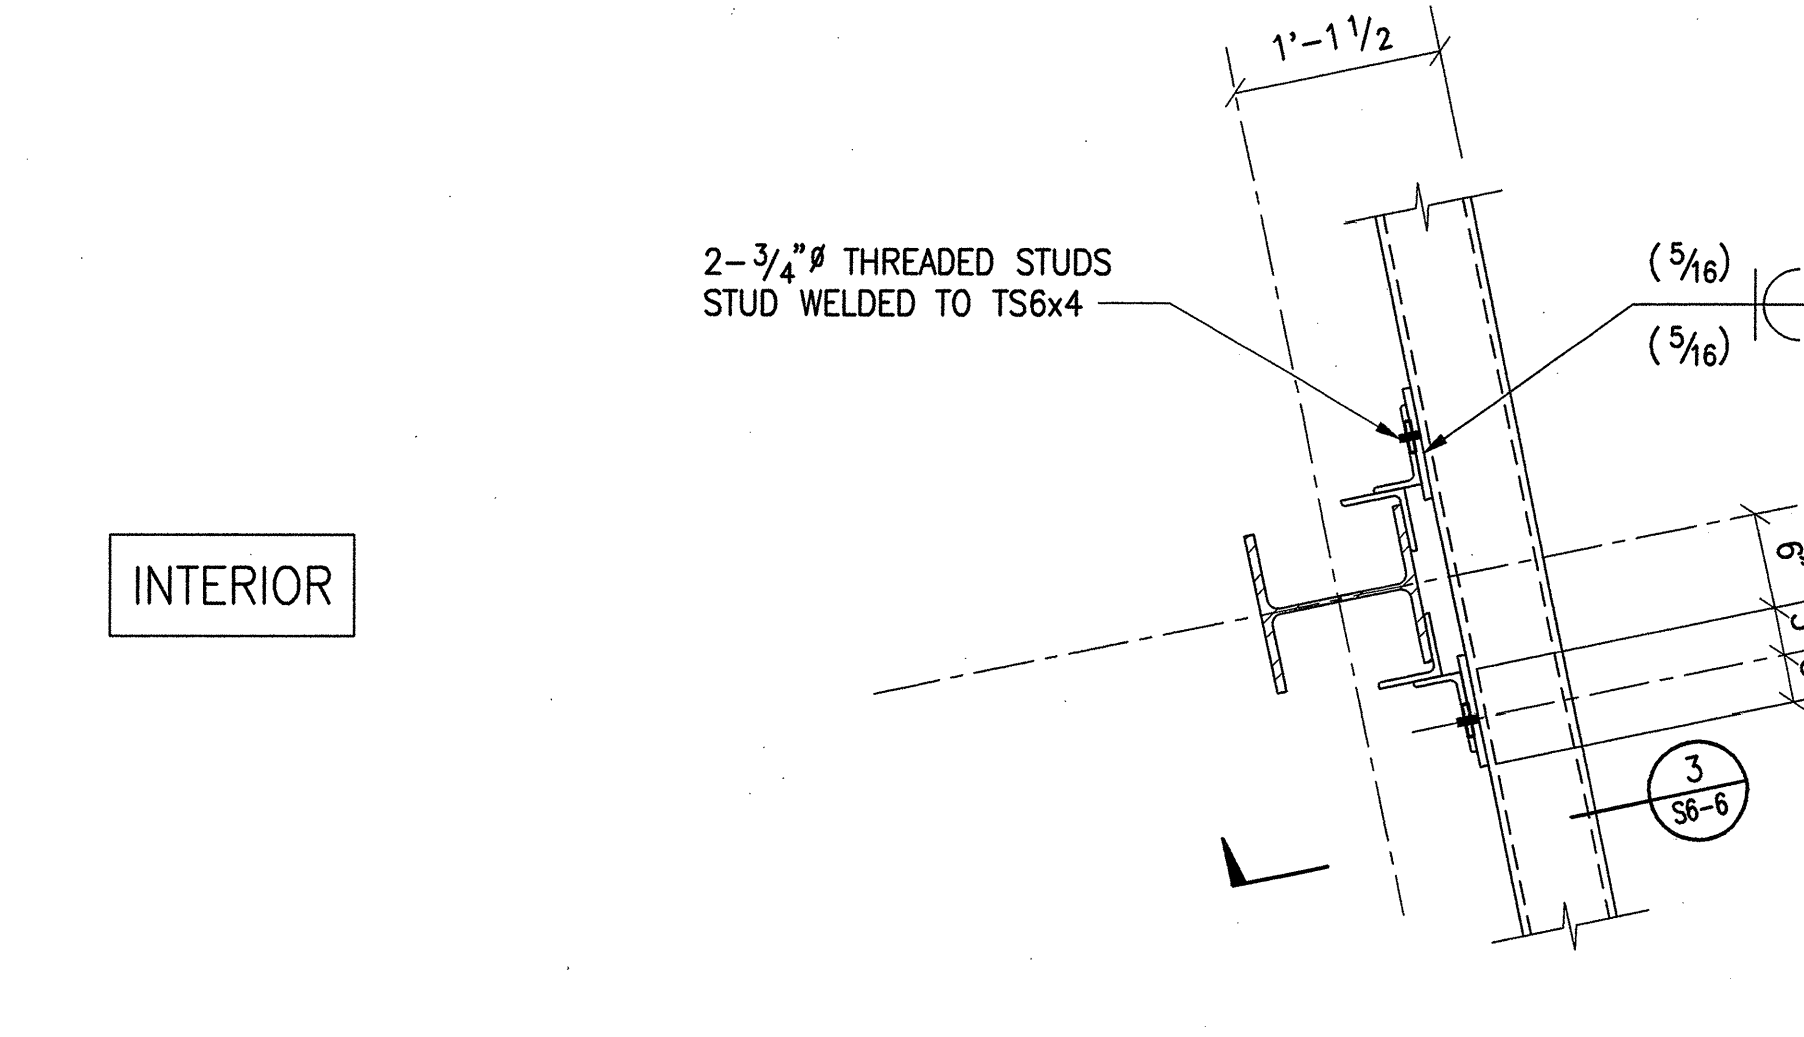

4 GIRT CONNECTION PLAN

ADDENDUM #3
(TO ISSUE #8)
AUGUST 27, 2001

THE RAY AND MARIA STATA CENTER

MASSACHUSETTS INSTITUTE OF TECHNOLOGY
32 Vassar St. CAMBRIDGE MASSACHUSETTS 02139

FRANK O. GEHRY & ASSOCIATES, INC.
JOHN A. MARTIN & ASSOCIATES, INC.

NOTES:

NO	DATE	REVISION

STEEL
SECTIONS &
DETAILS,
STAR

PROJECT NUMBER
9801
SCALE
1\"/>

DATE
AUGUST 27, 2001

SHEET NUMBER

S6-6

© FRANK O. GEHRY & ASSOCIATES, INC.